



Front Elevation @ 1:50

Side Elevation @ 1:50


Rear Elevation @ 1:50

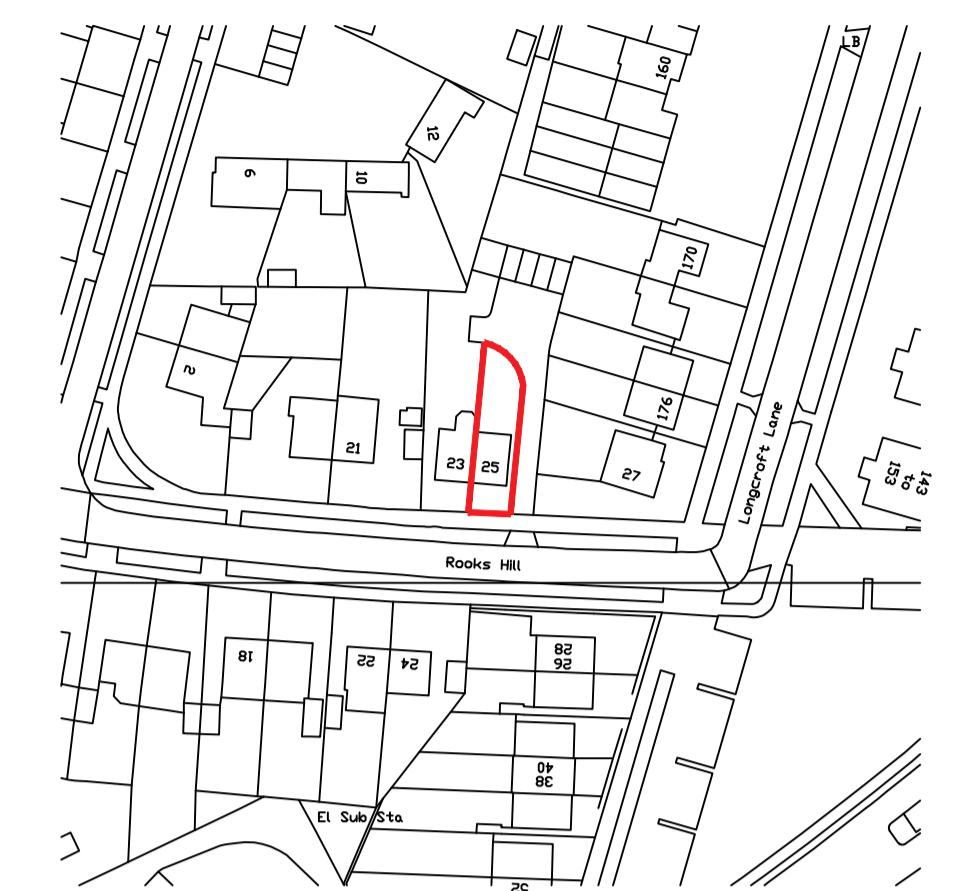


Location Plan @ 1:1250

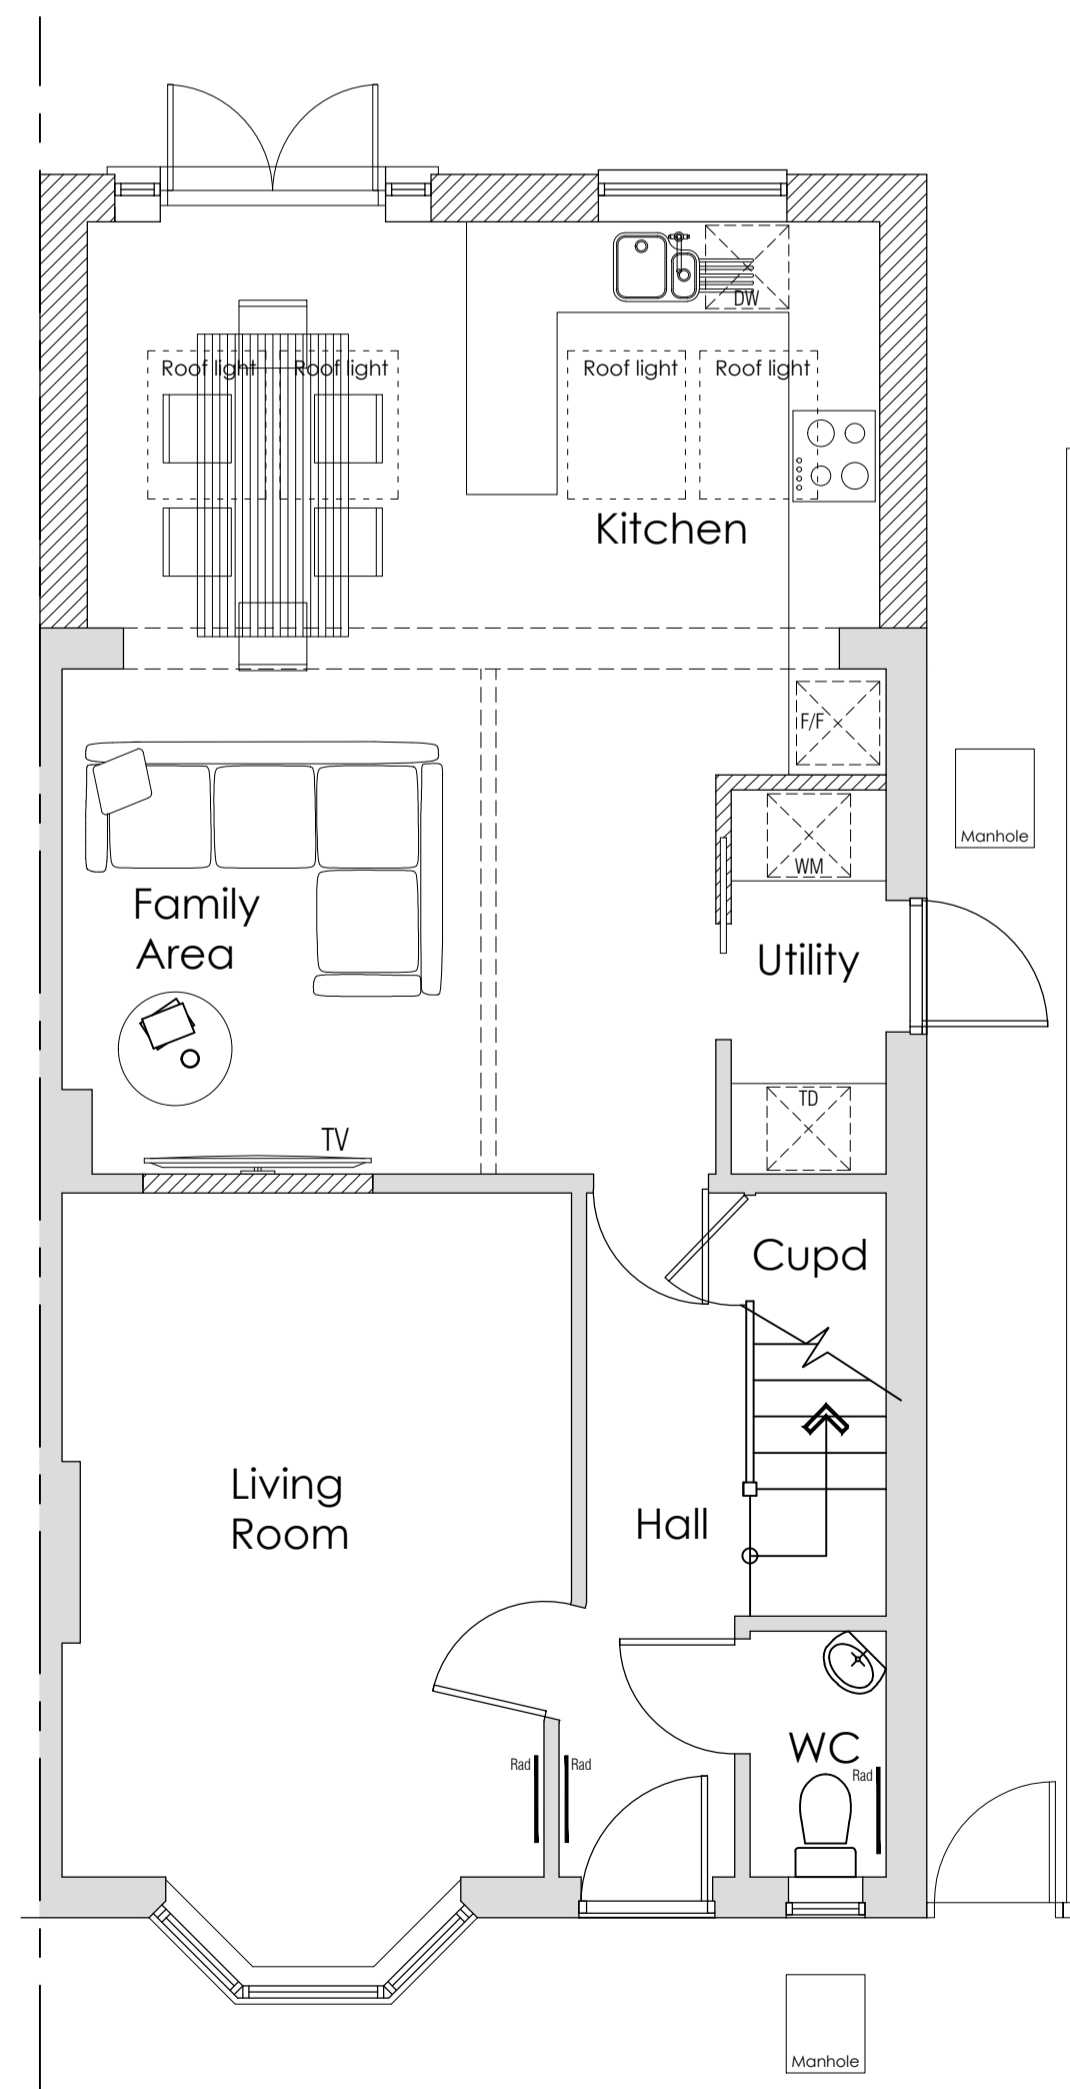


Ground Floor Plan @ 1:50

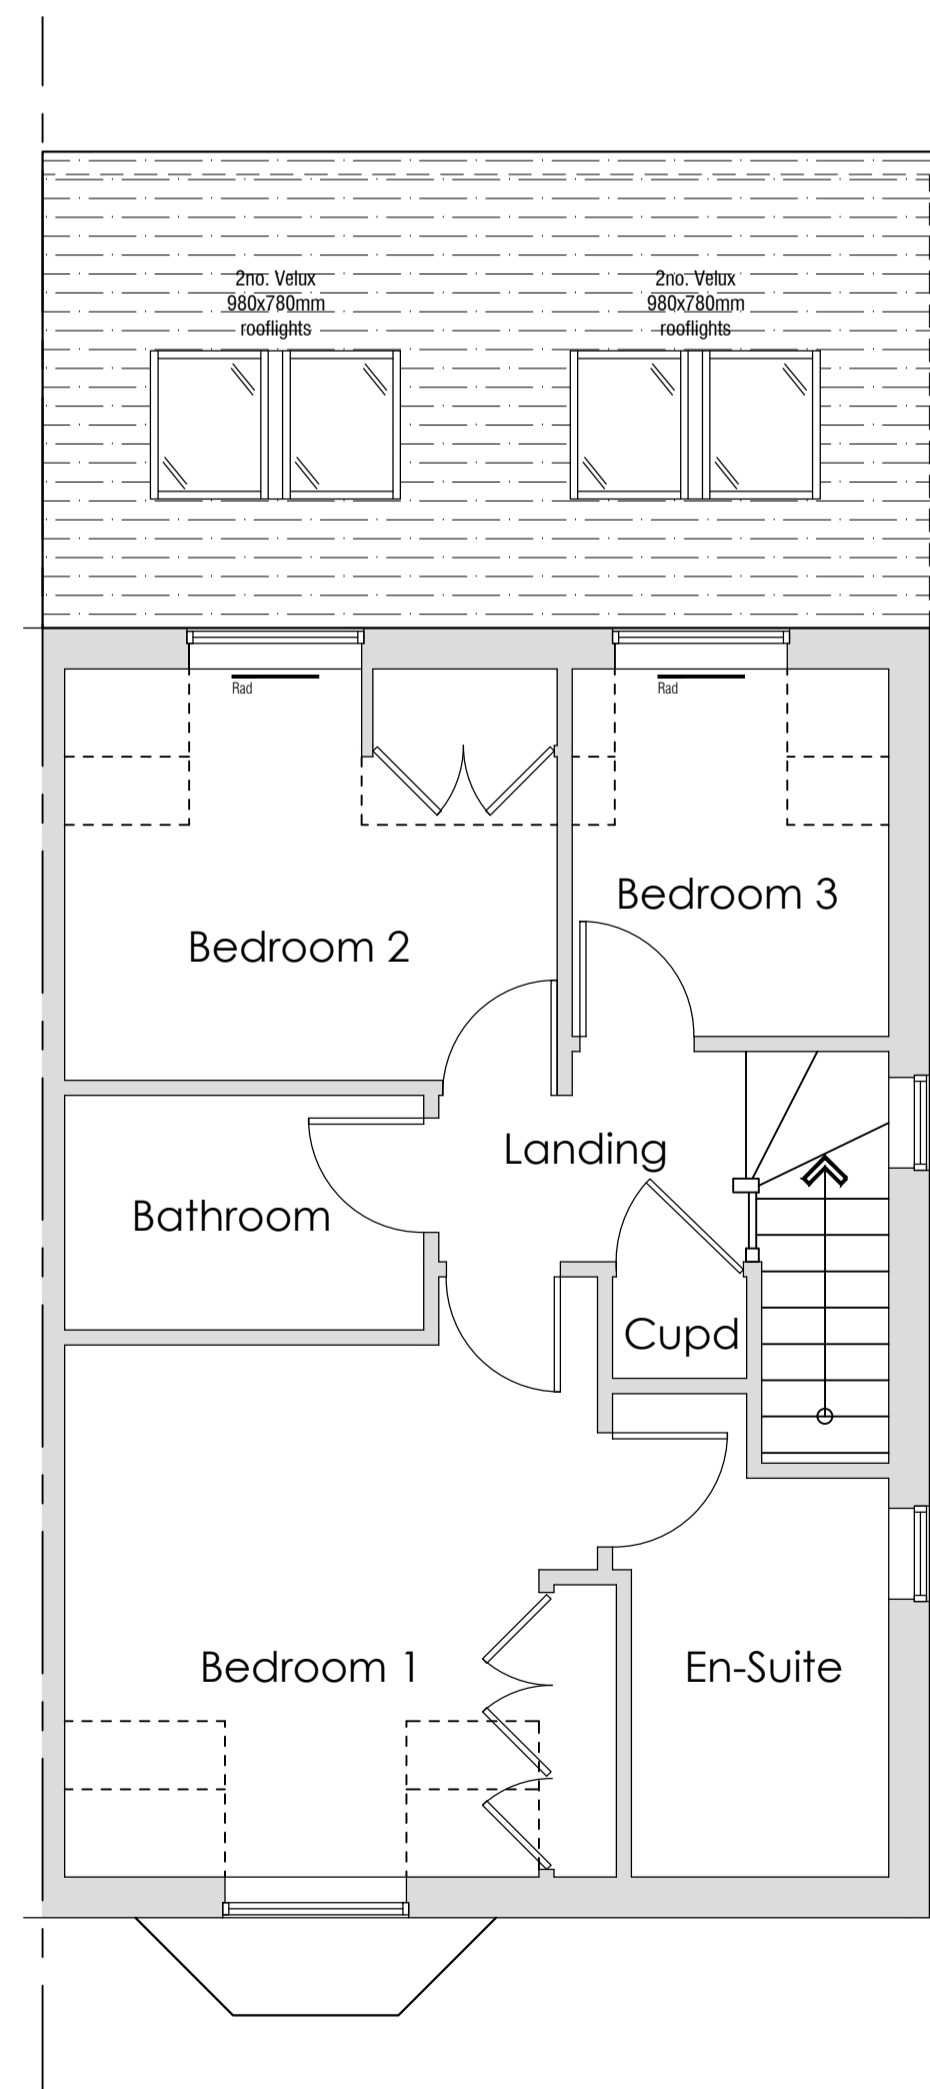


First Floor Plan @ 1:50

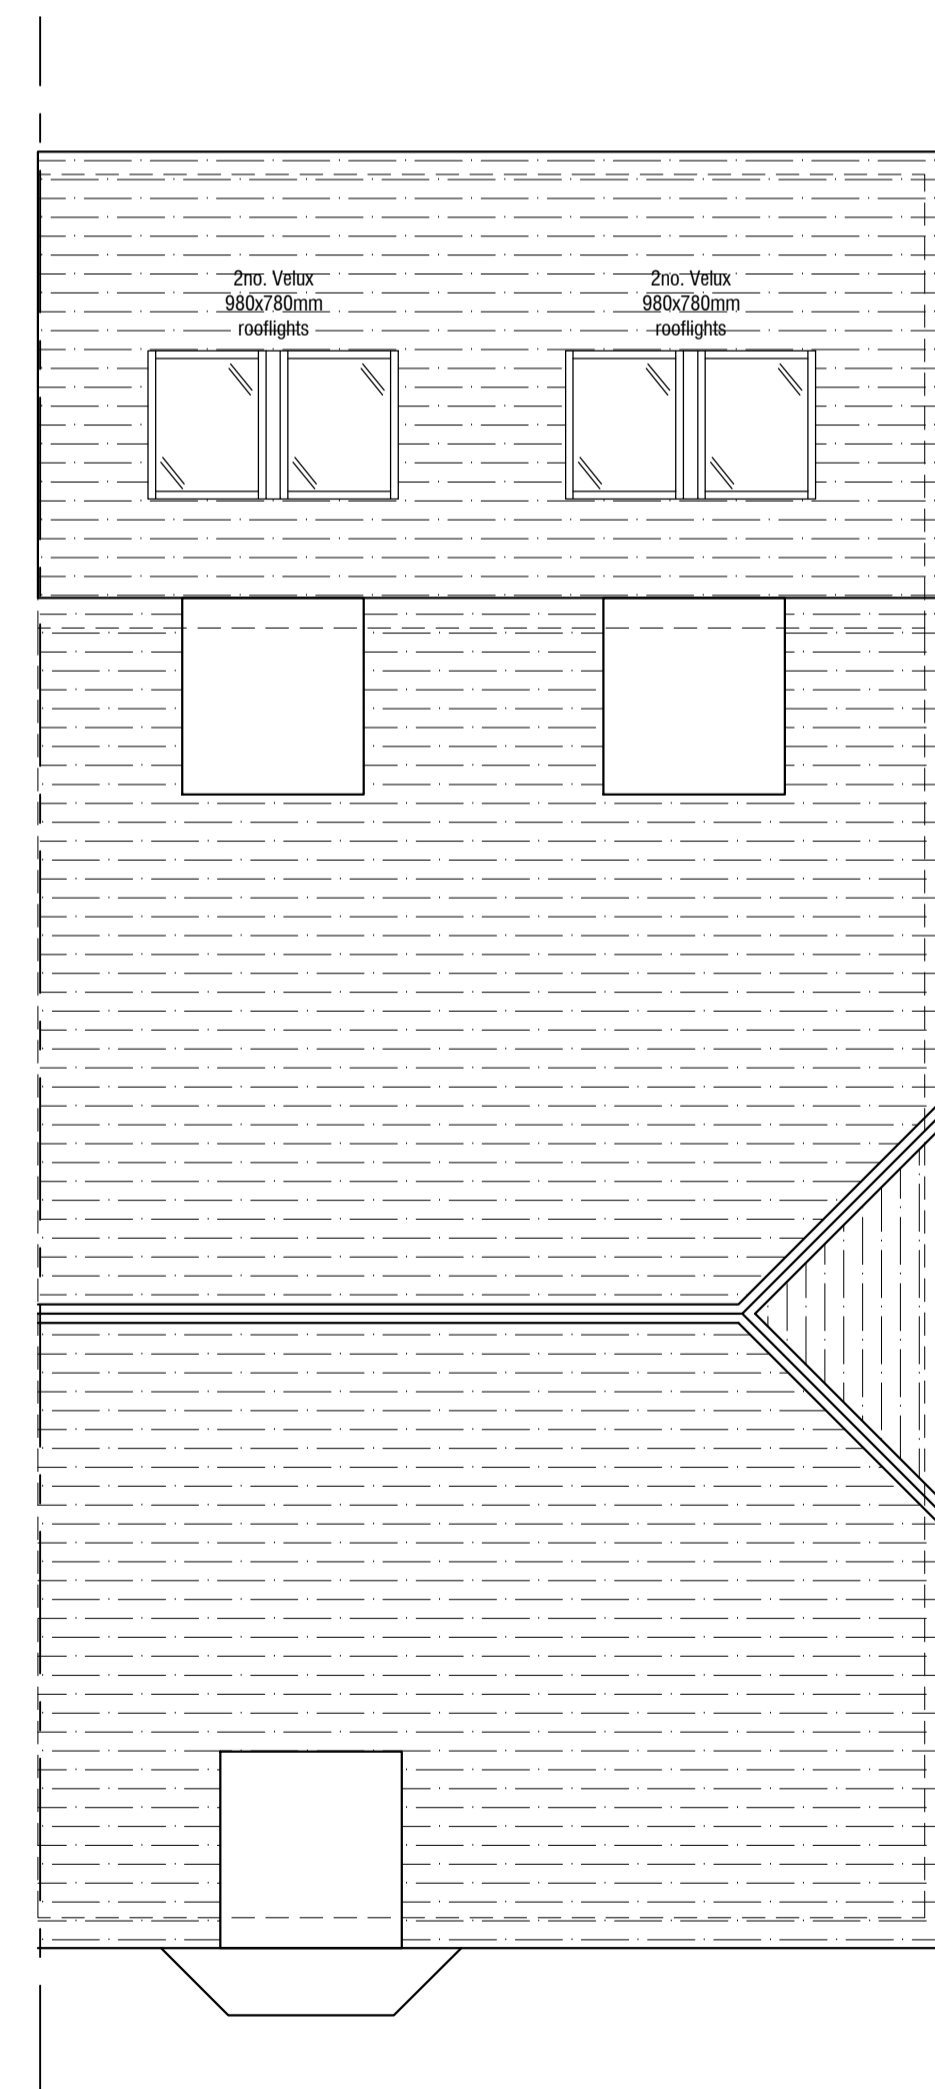

Roof Plan @ 1:50

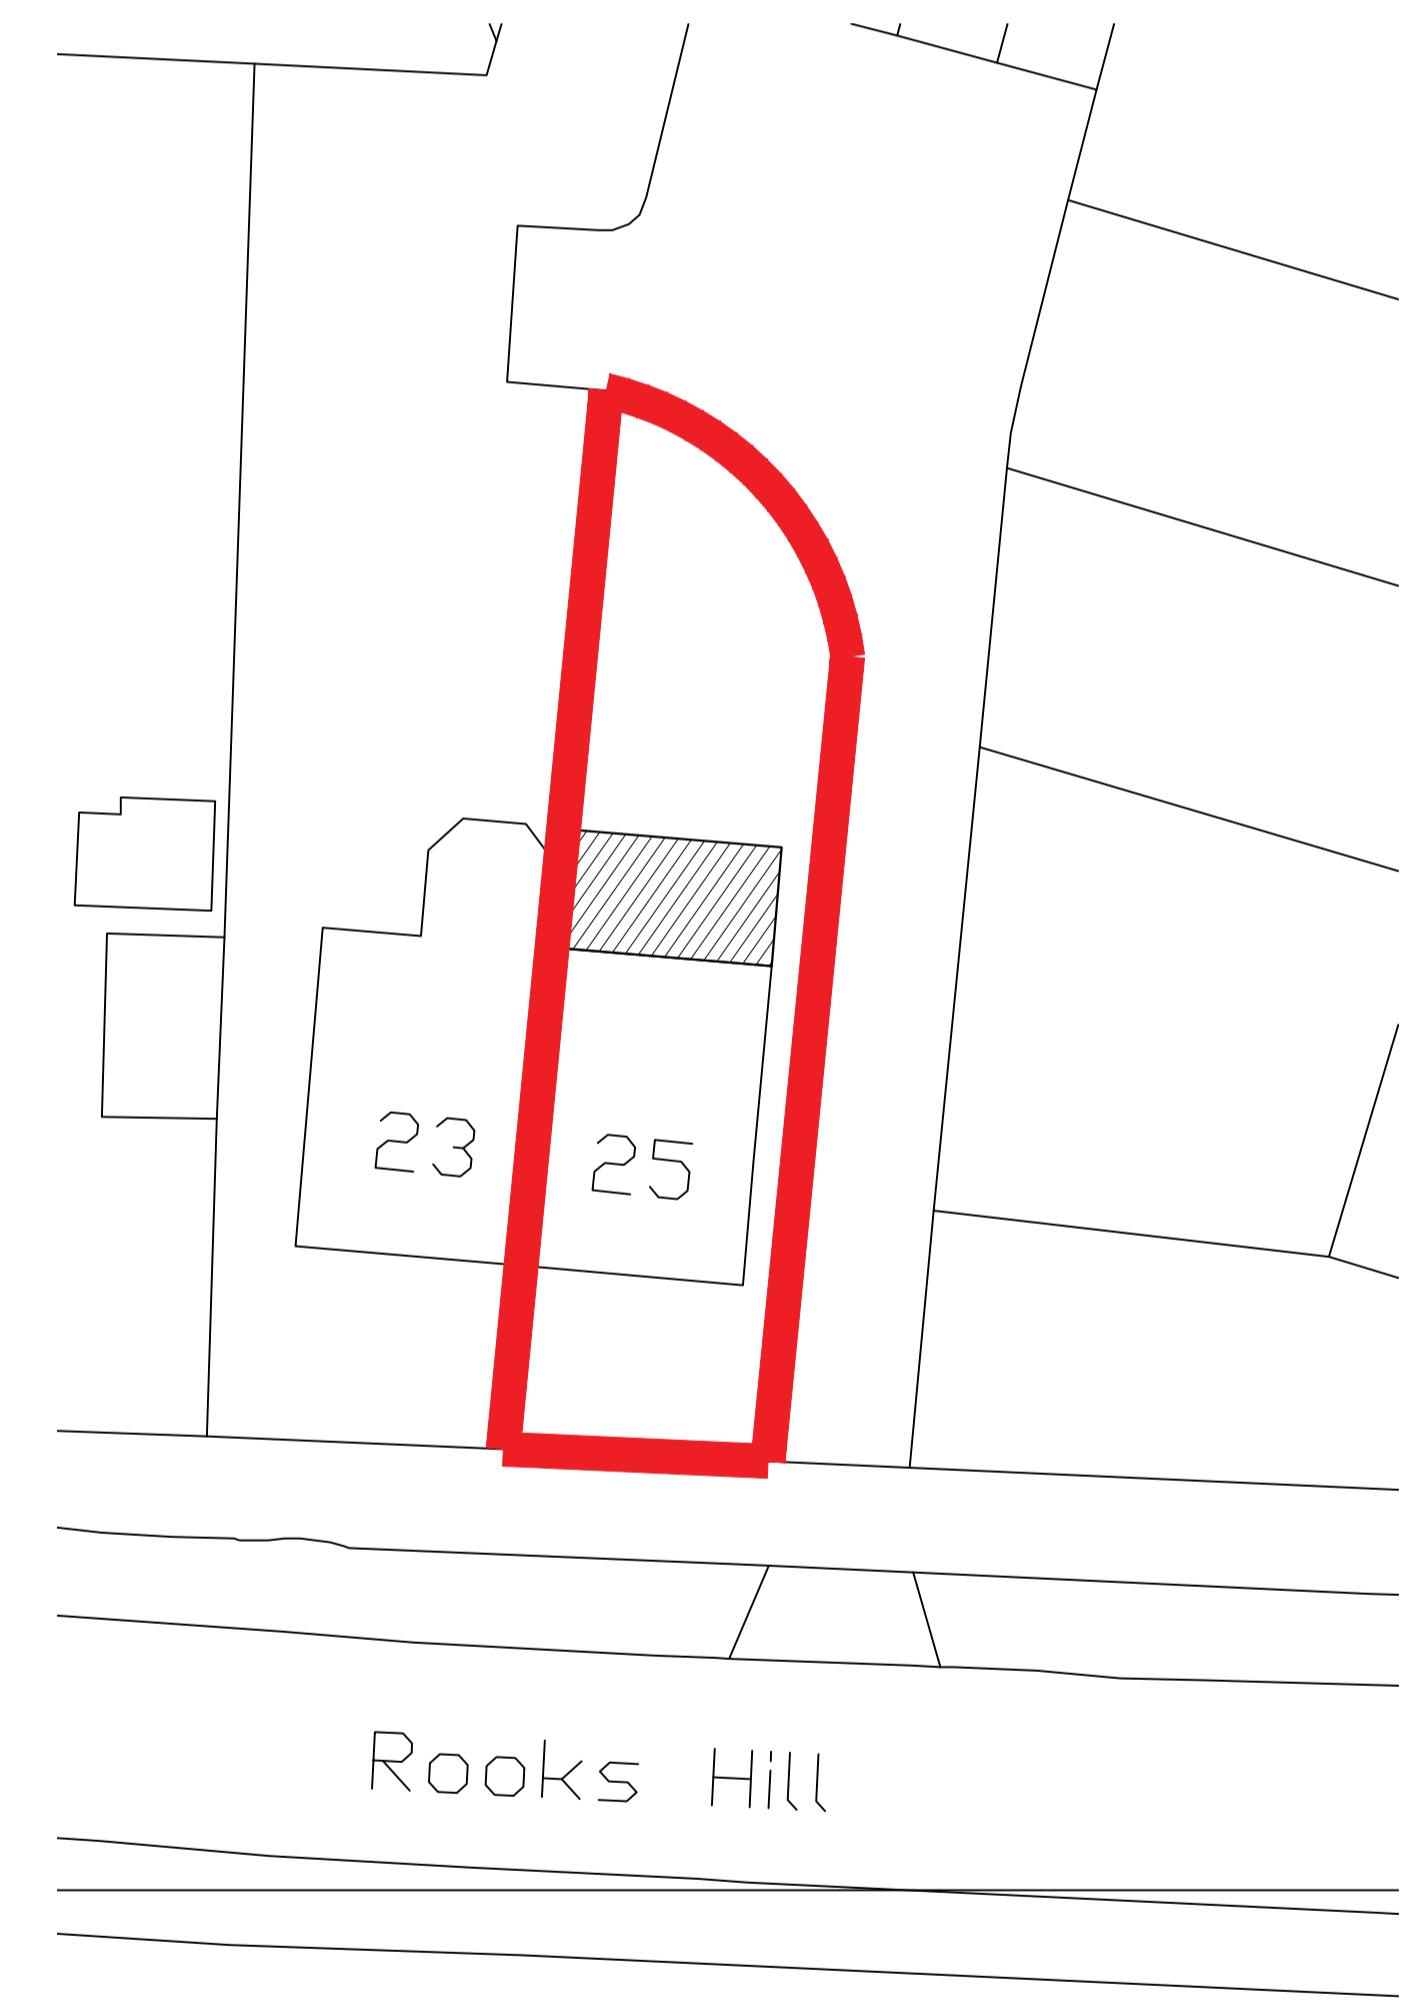

Block Plan @ 1:200

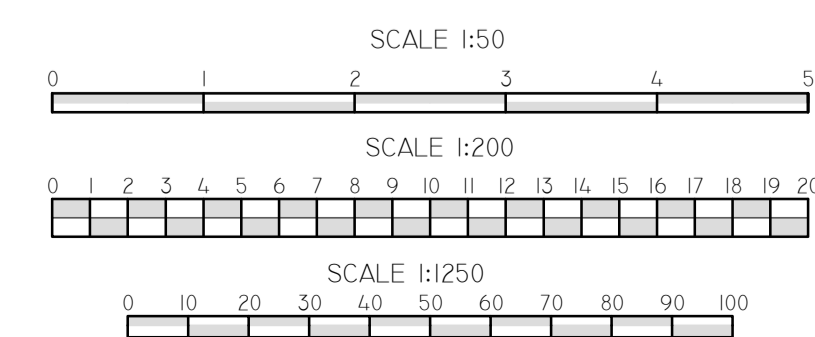

CLARKE+ WHALEN
ARCHITECTS LIMITED

28-30 Colindale Lane
Hendon
AL5 1JN
Tel: 01882 761147
Web: www.clarkeandwhalen.co.uk
Email: info@clarkeandwhalen.co.uk

Project: 25 Rooks Hill
Welwyn Garden City
AL8 6EU

Client: Mr & Mrs Lyness

Drawn by	Date	Scale	Drawn Size
CB	MAR'21	Varies	A1

Drawing: Proposed Plans & Elevations

Job No: 5509 Draw No: 200

© COPYRIGHT: THIS DRAWING CAN ONLY BE USED OR REPRODUCED WITH THE CONSENT OF THE ARCHITECT.
ALL QUOTES TO BE REFERRED TO THE ARCHITECT
PLANS INDICATED TO BE WORK IN PROGRESS TO SCALE