



Front Elevation @ 1:50

Side Elevation @ 1:50


Rear Elevation @ 1:50

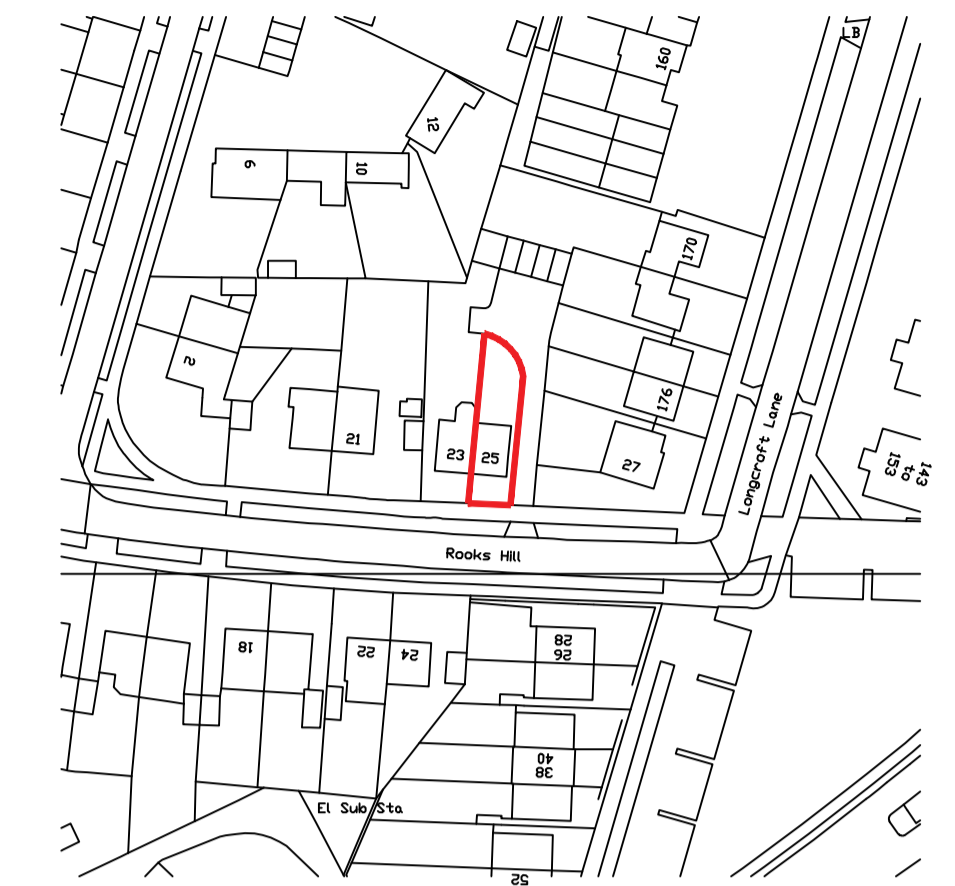


Location Plan @ 1:1250

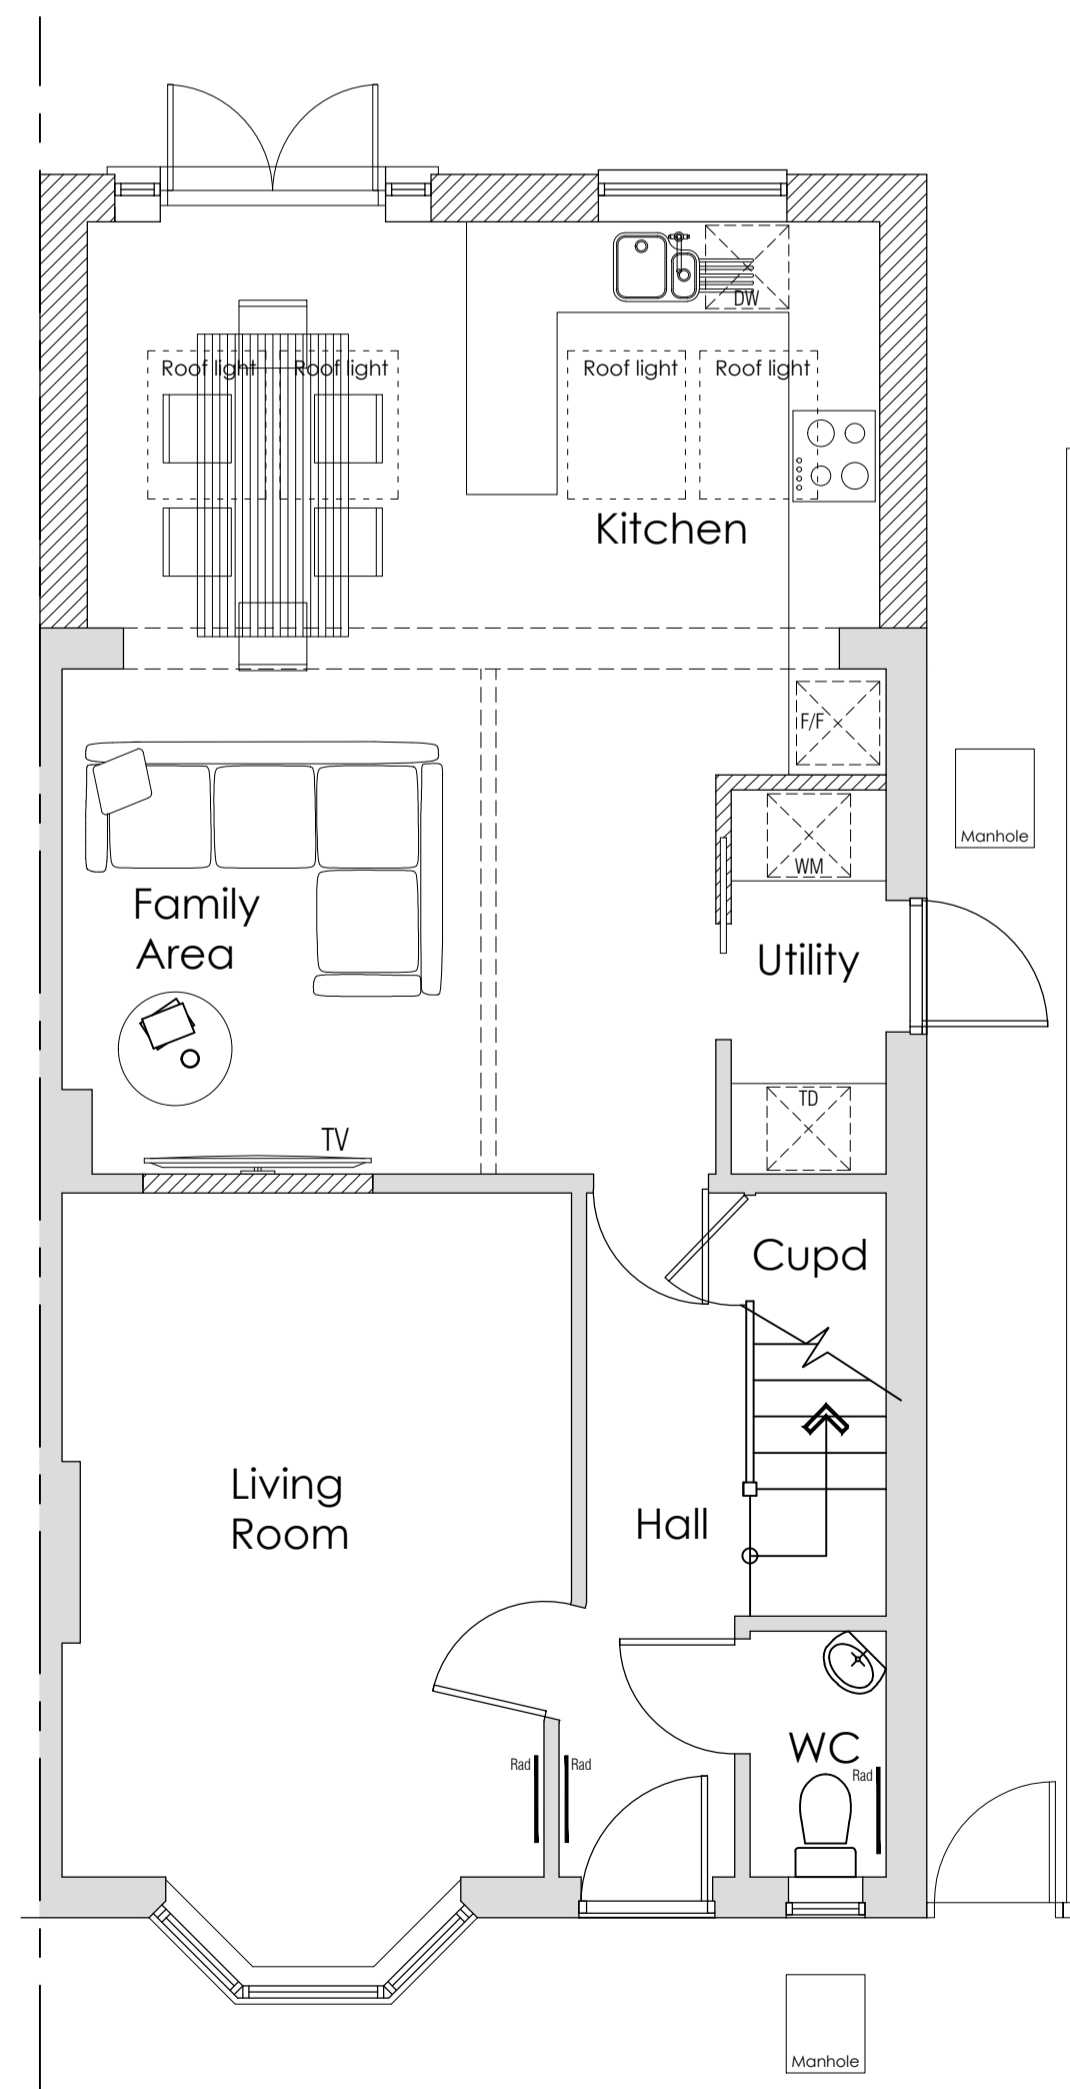


Ground Floor Plan @ 1:50

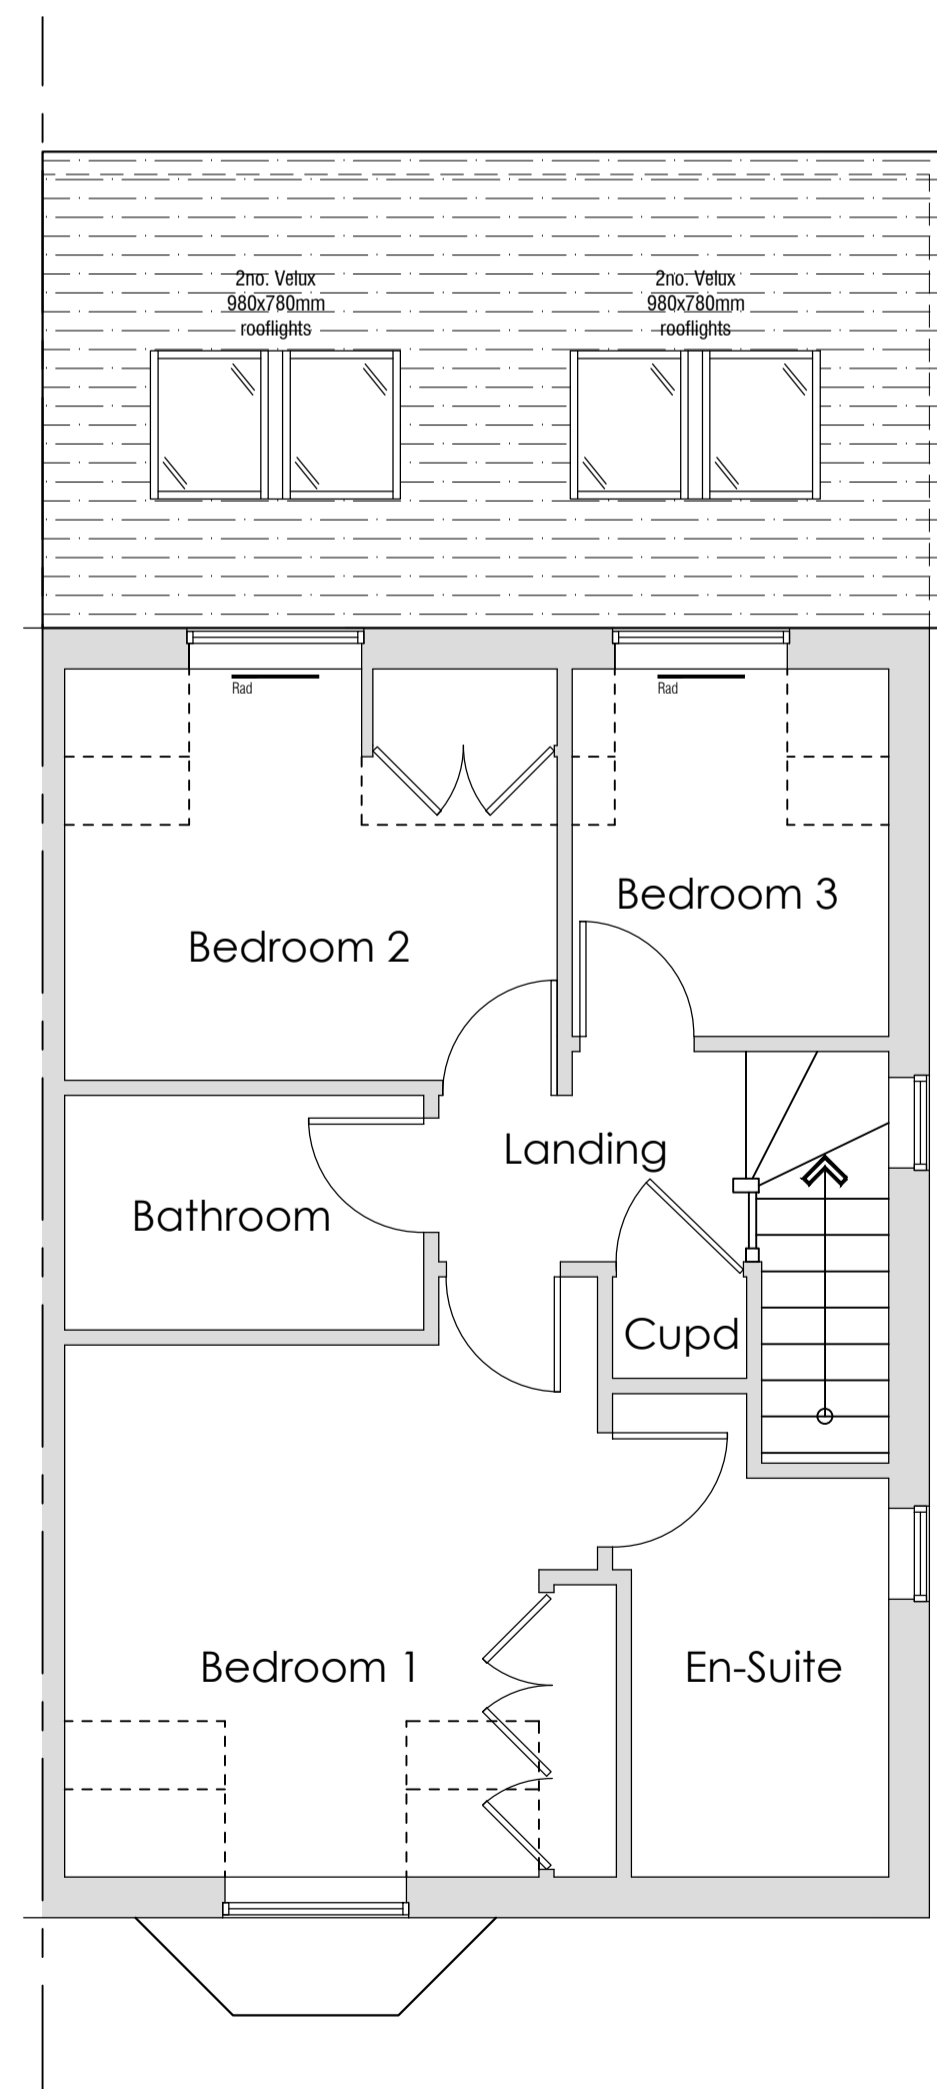


First Floor Plan @ 1:50

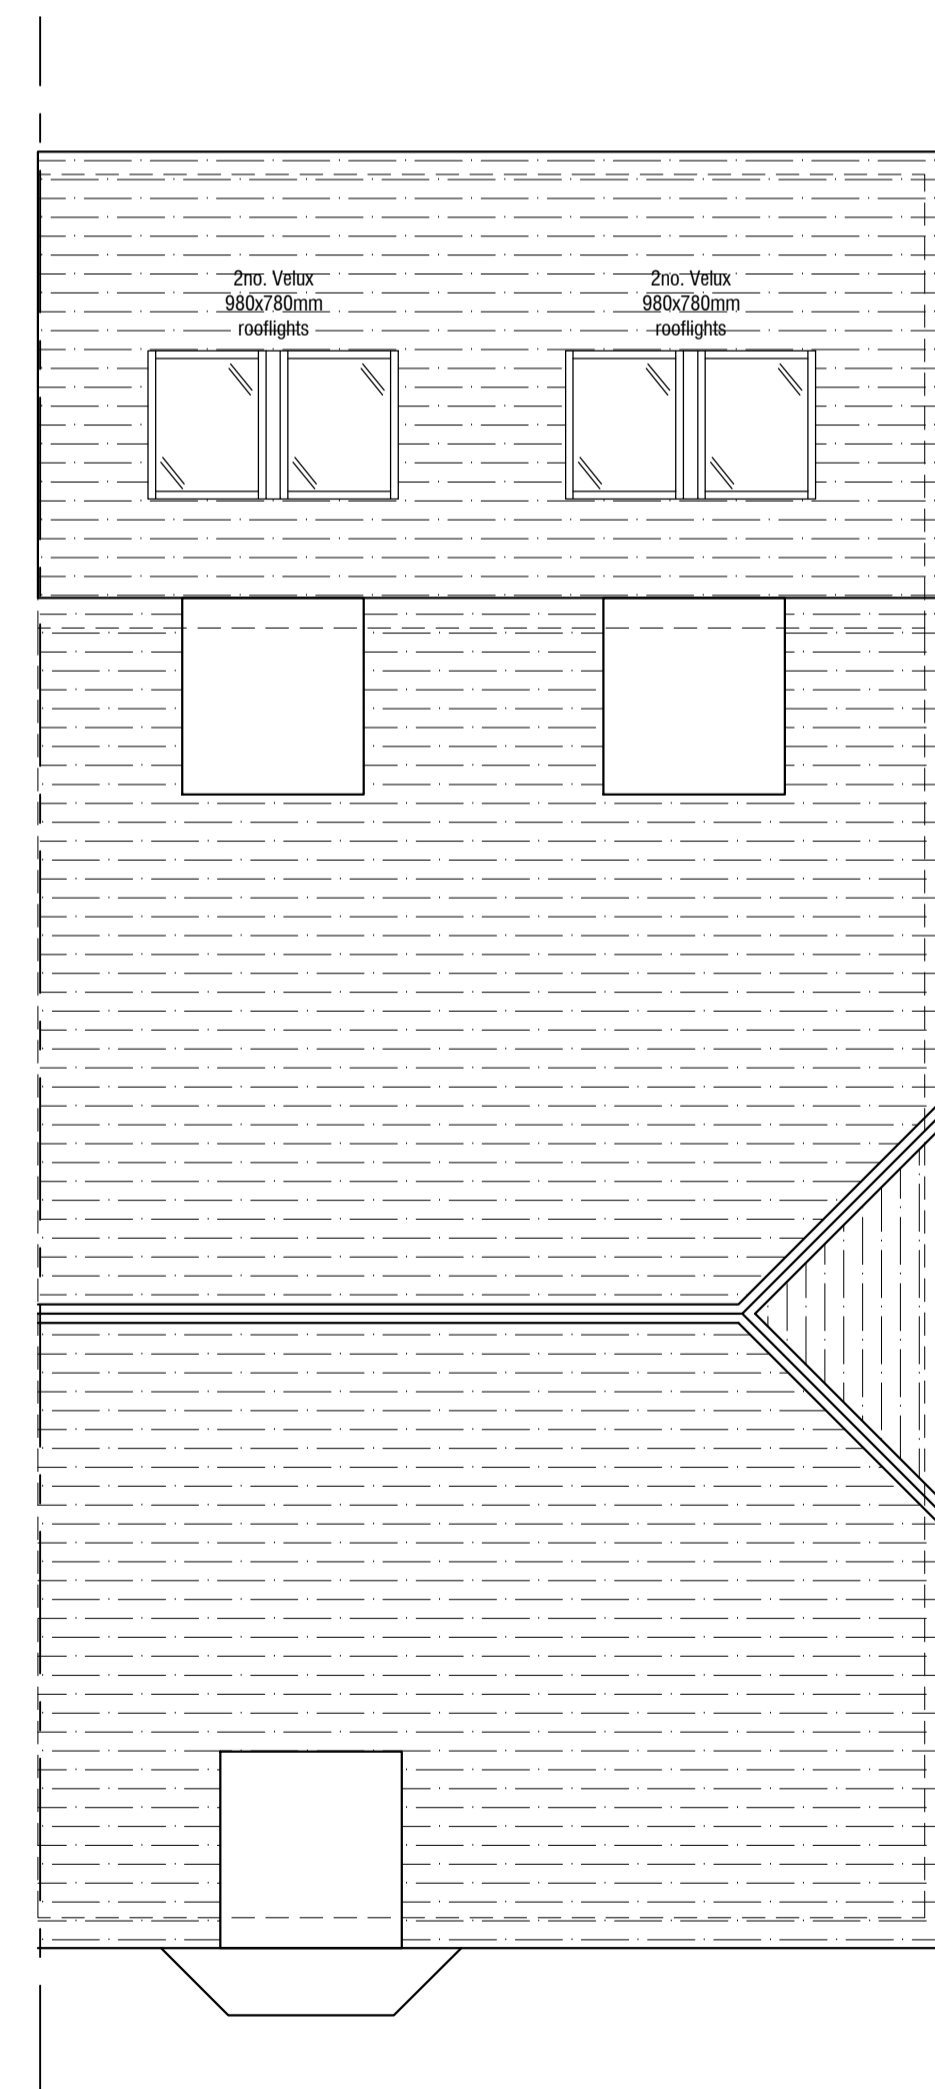

Roof Plan @ 1:50

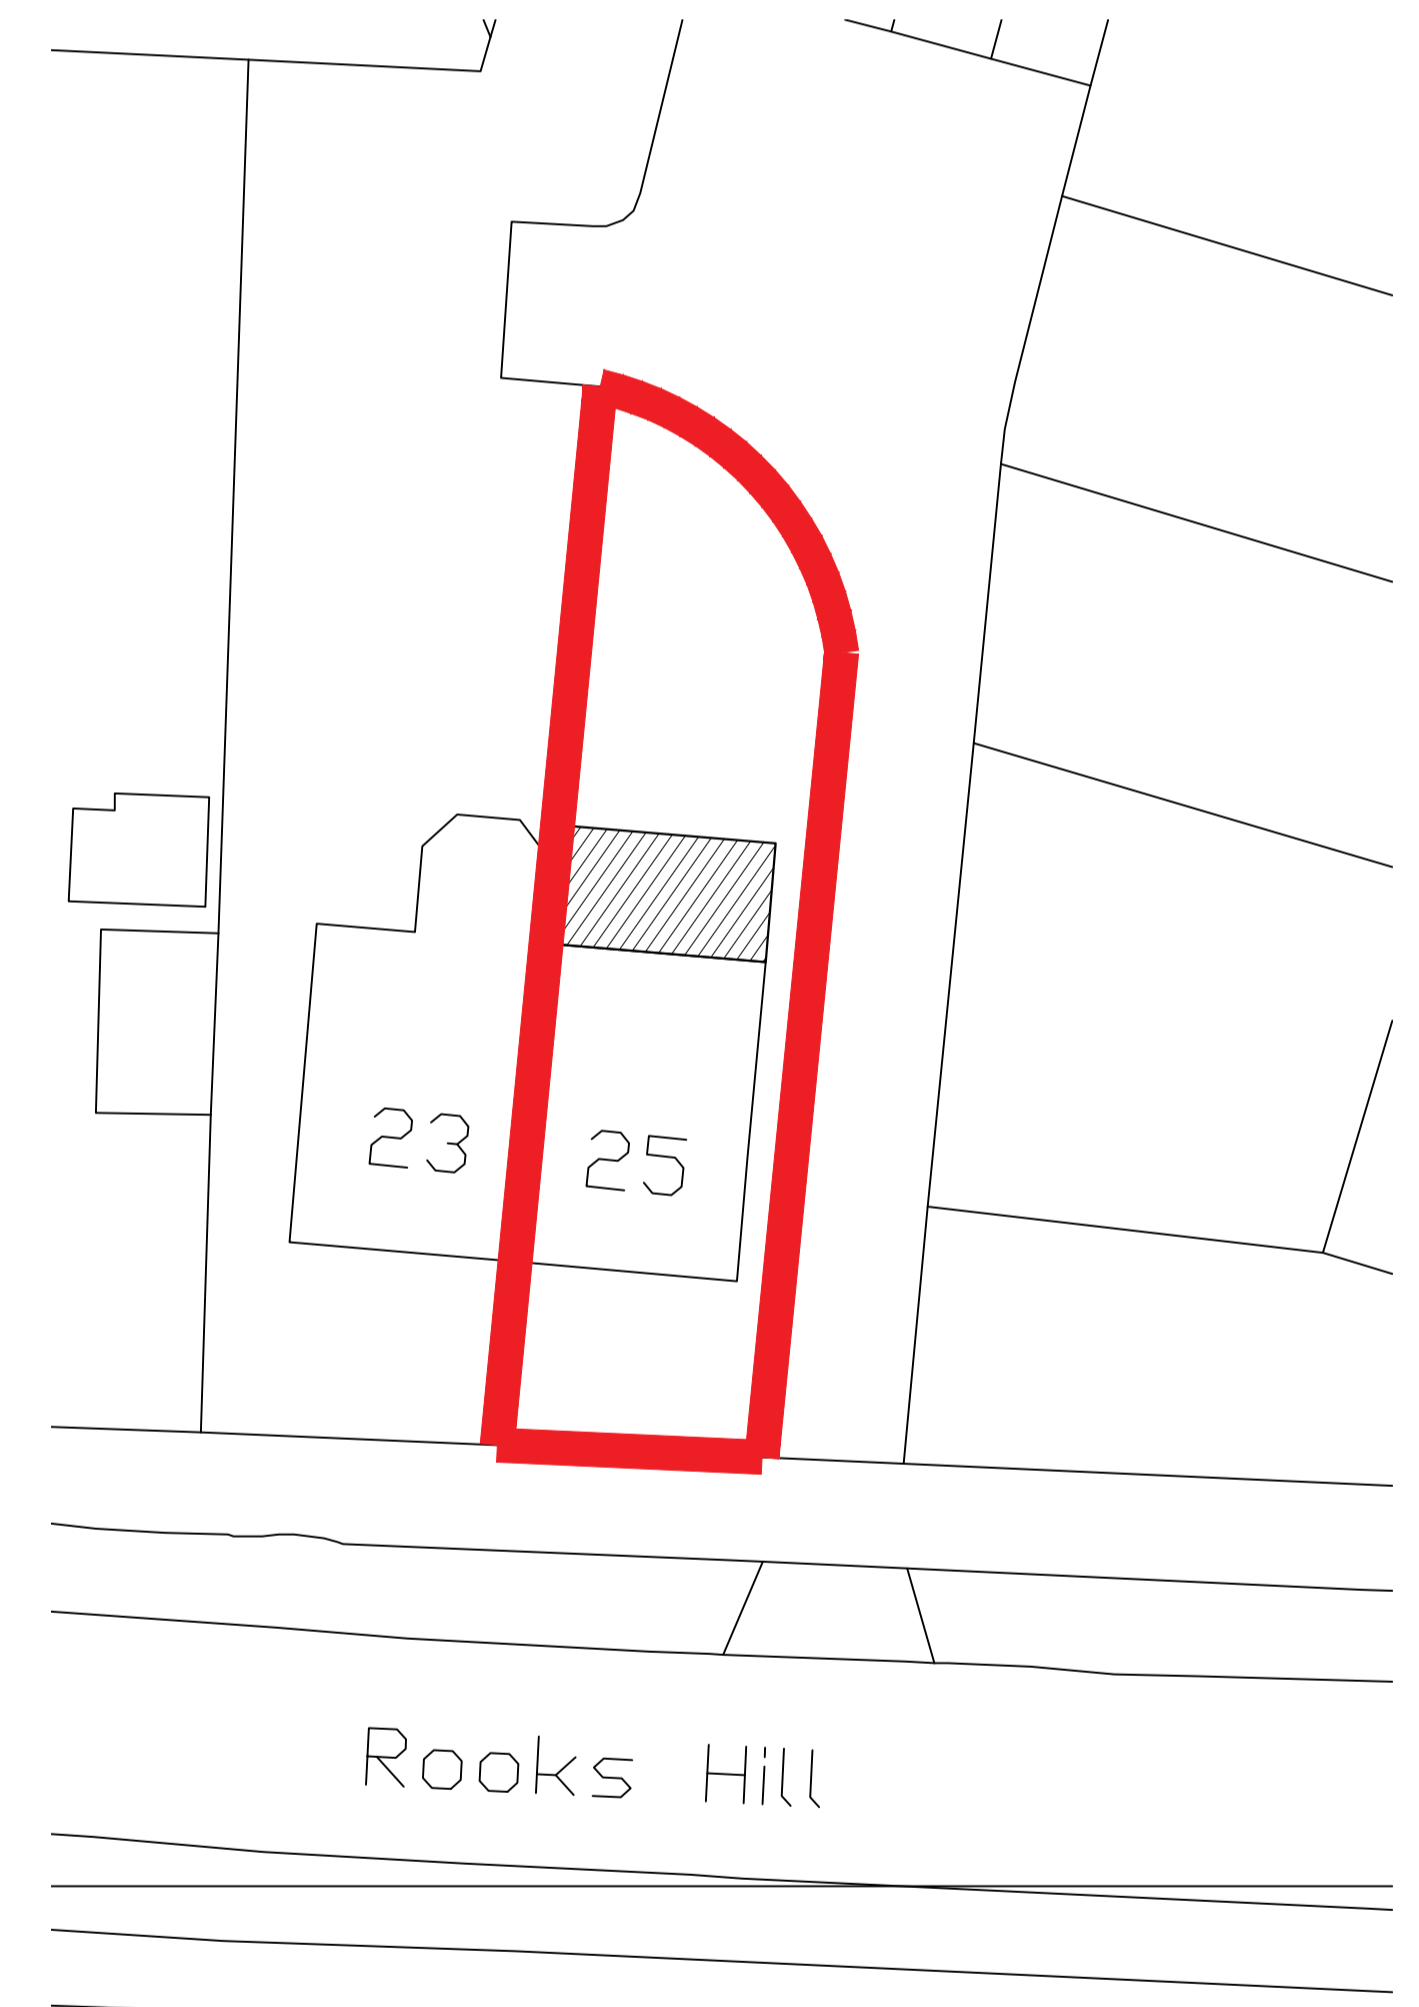

Block Plan @ 1:200

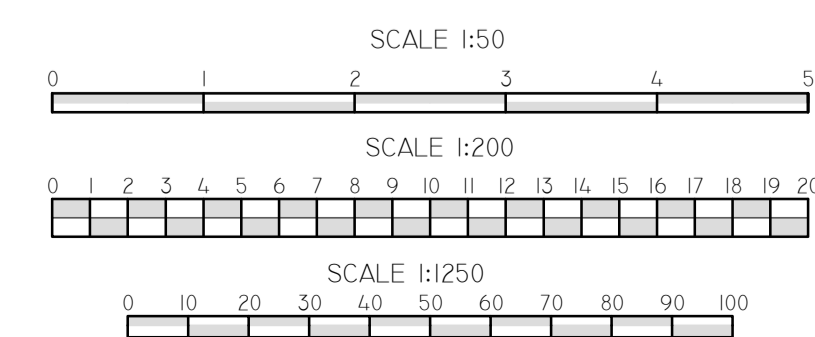

**CLARKE+ WHALEN**  
ARCHITECTS LIMITED

28-30 Colindale Lane  
Hendon  
AL5 1JN  
Tel: 01882 761147  
Web: www.clarkeandwhalen.co.uk  
Email: info@clarkeandwhalen.co.uk

Project: 25 Rooks Hill  
Welwyn Garden City  
AL8 6EU

Client: Mr & Mrs Lyness

Drawn by	Date	Scale	Drawn by
CB	MAR'21	Varies	A1

Drawing: Proposed Plans & Elevations

Job No: 5509      Draw No: 200

© COPYRIGHT: THIS DRAWING CAN ONLY BE USED OR REPRODUCED WITH THE CONSENT OF THE ARCHITECT.  
ALL COPIES TO BE RETURNED TO THE ARCHITECT  
PLANS INDICATED TO BE WORK IN PROGRESS TO SCALE