





Front Elevation @ 1:100




Rear Elevation @ 1:100

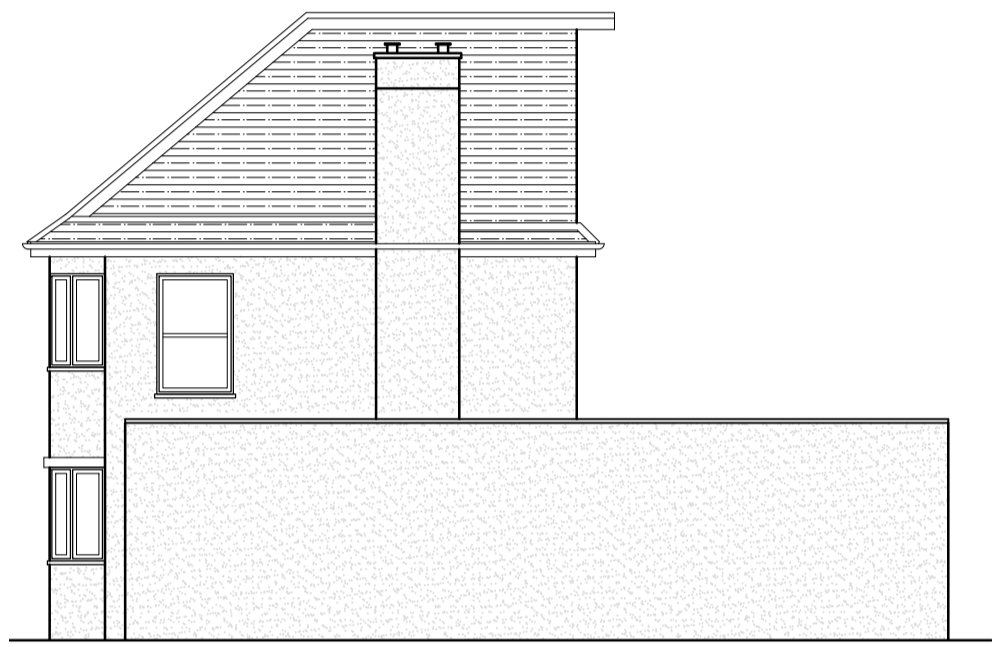

Side Elevation @ 1:100

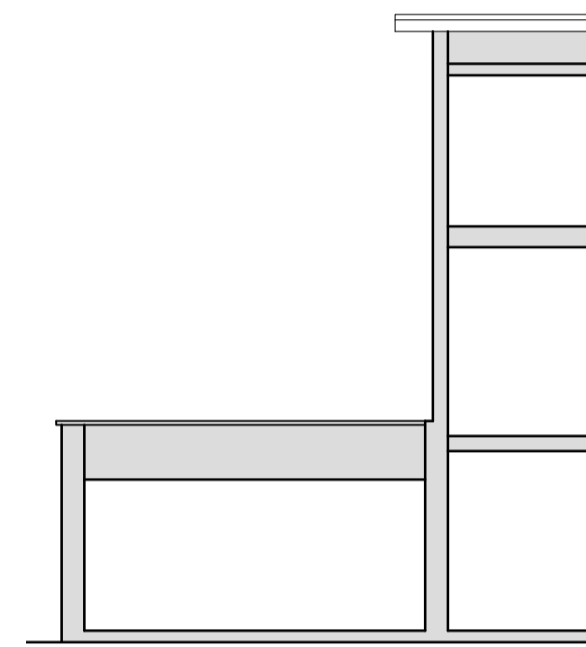


Part Side Elevation/Party Wall @ 1:100

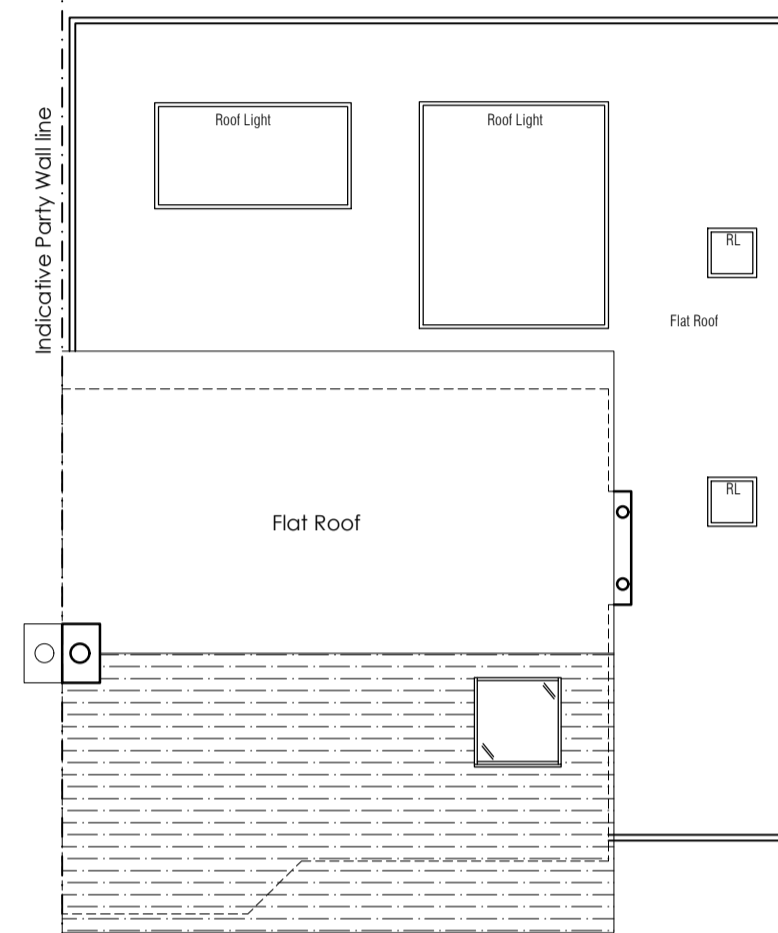


Roof Plan @ 1:100



Proposed Block Plan @ 1:200

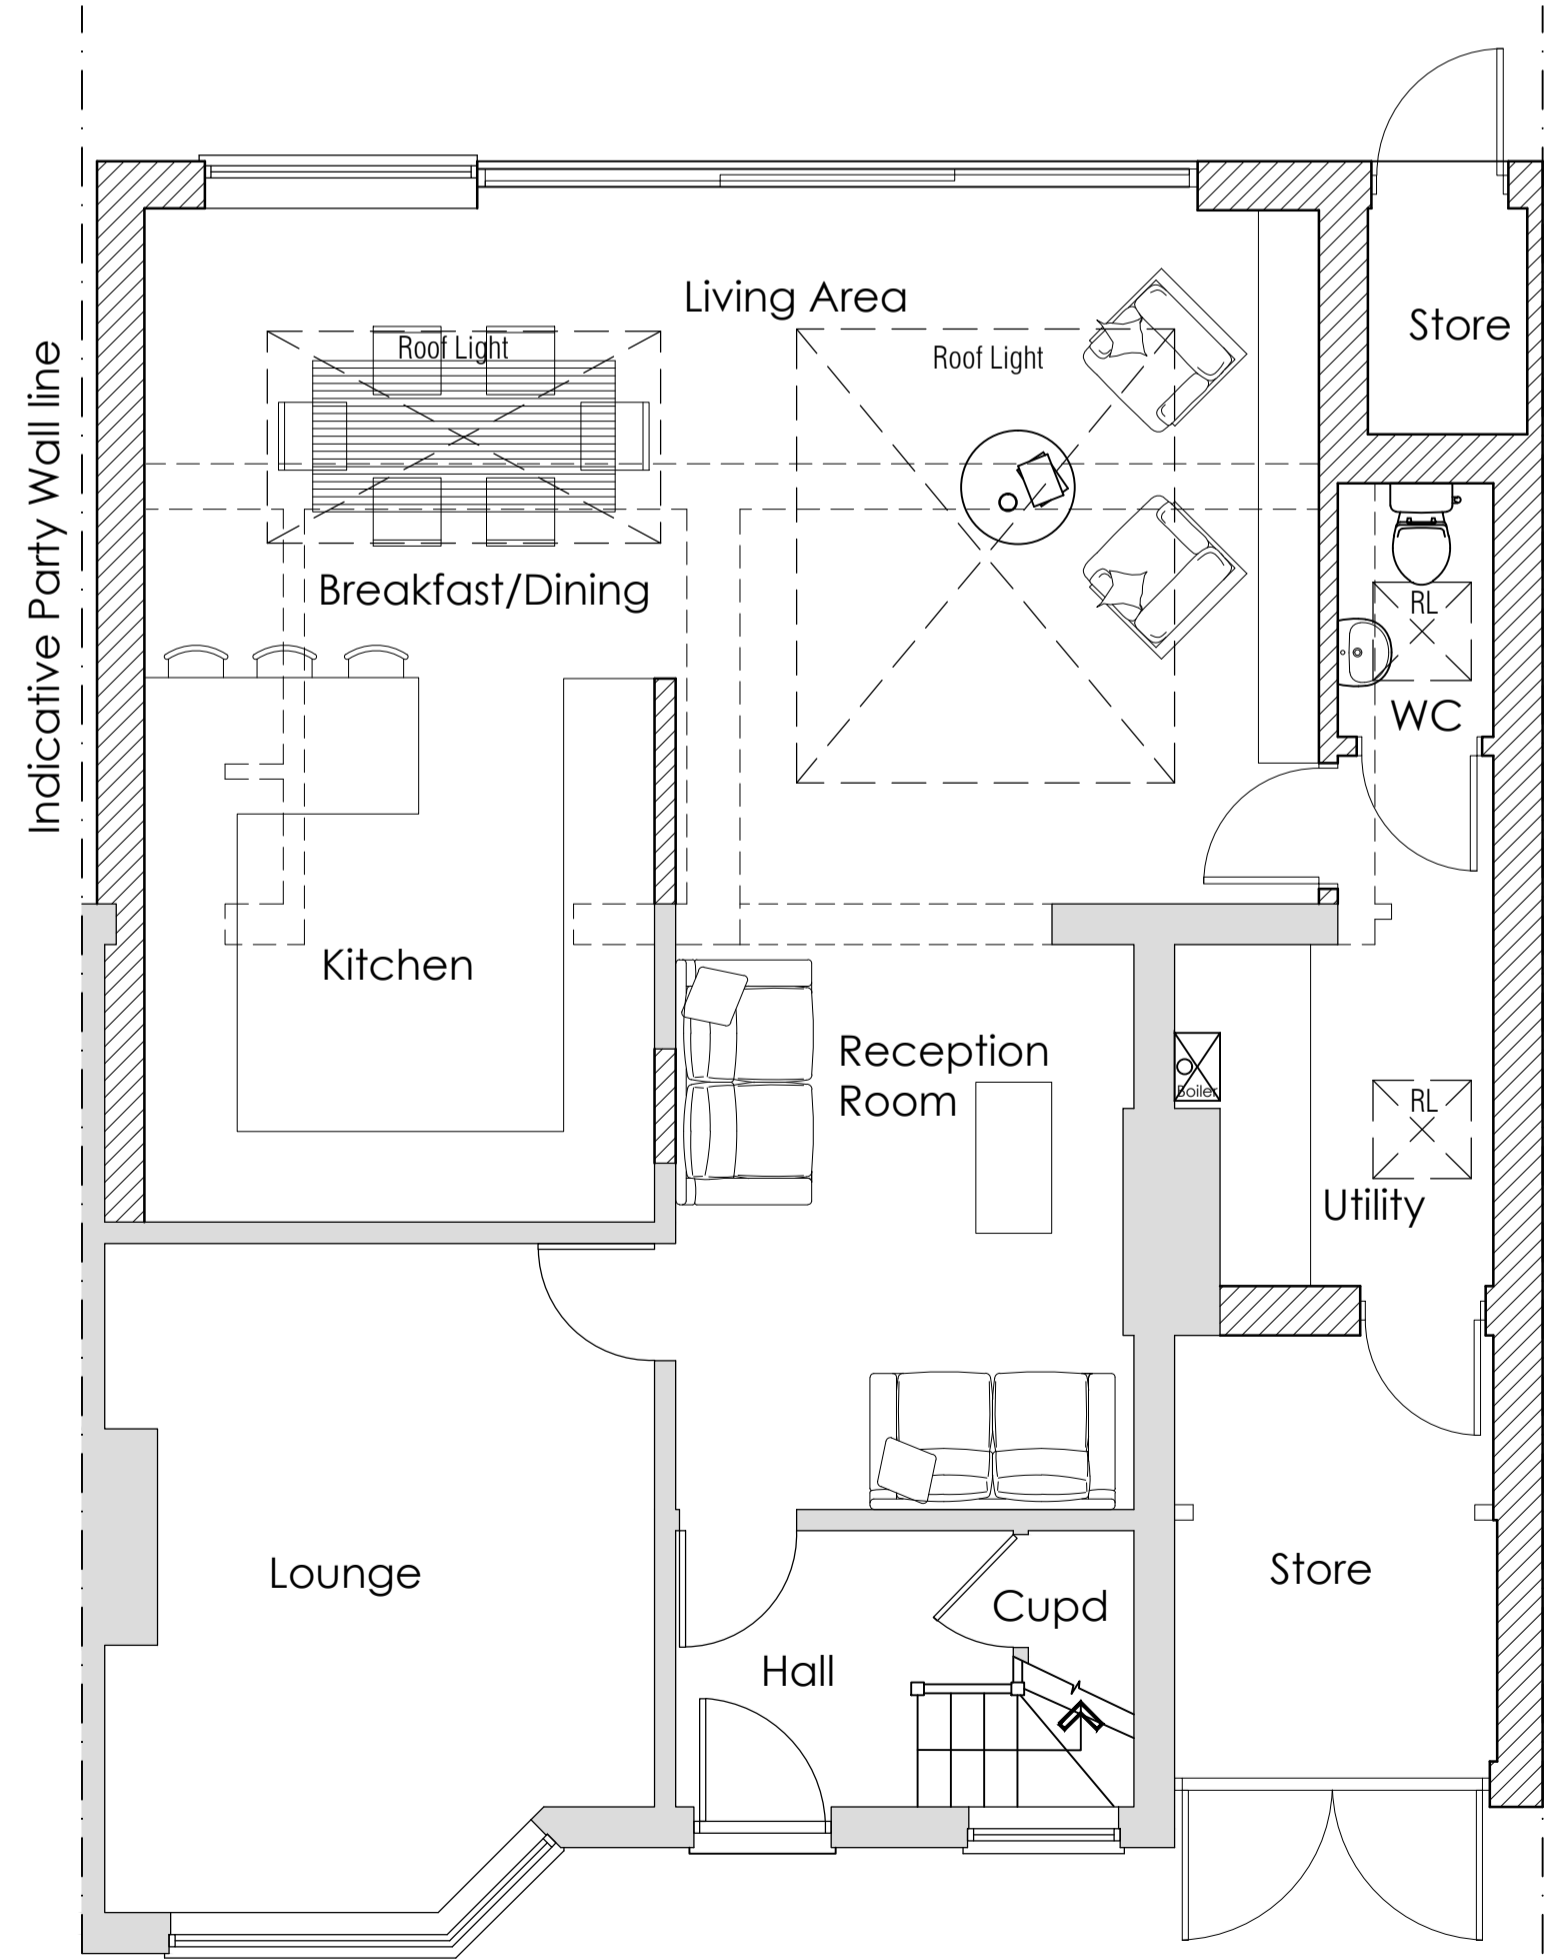



Ground Floor Plan @ 1:50

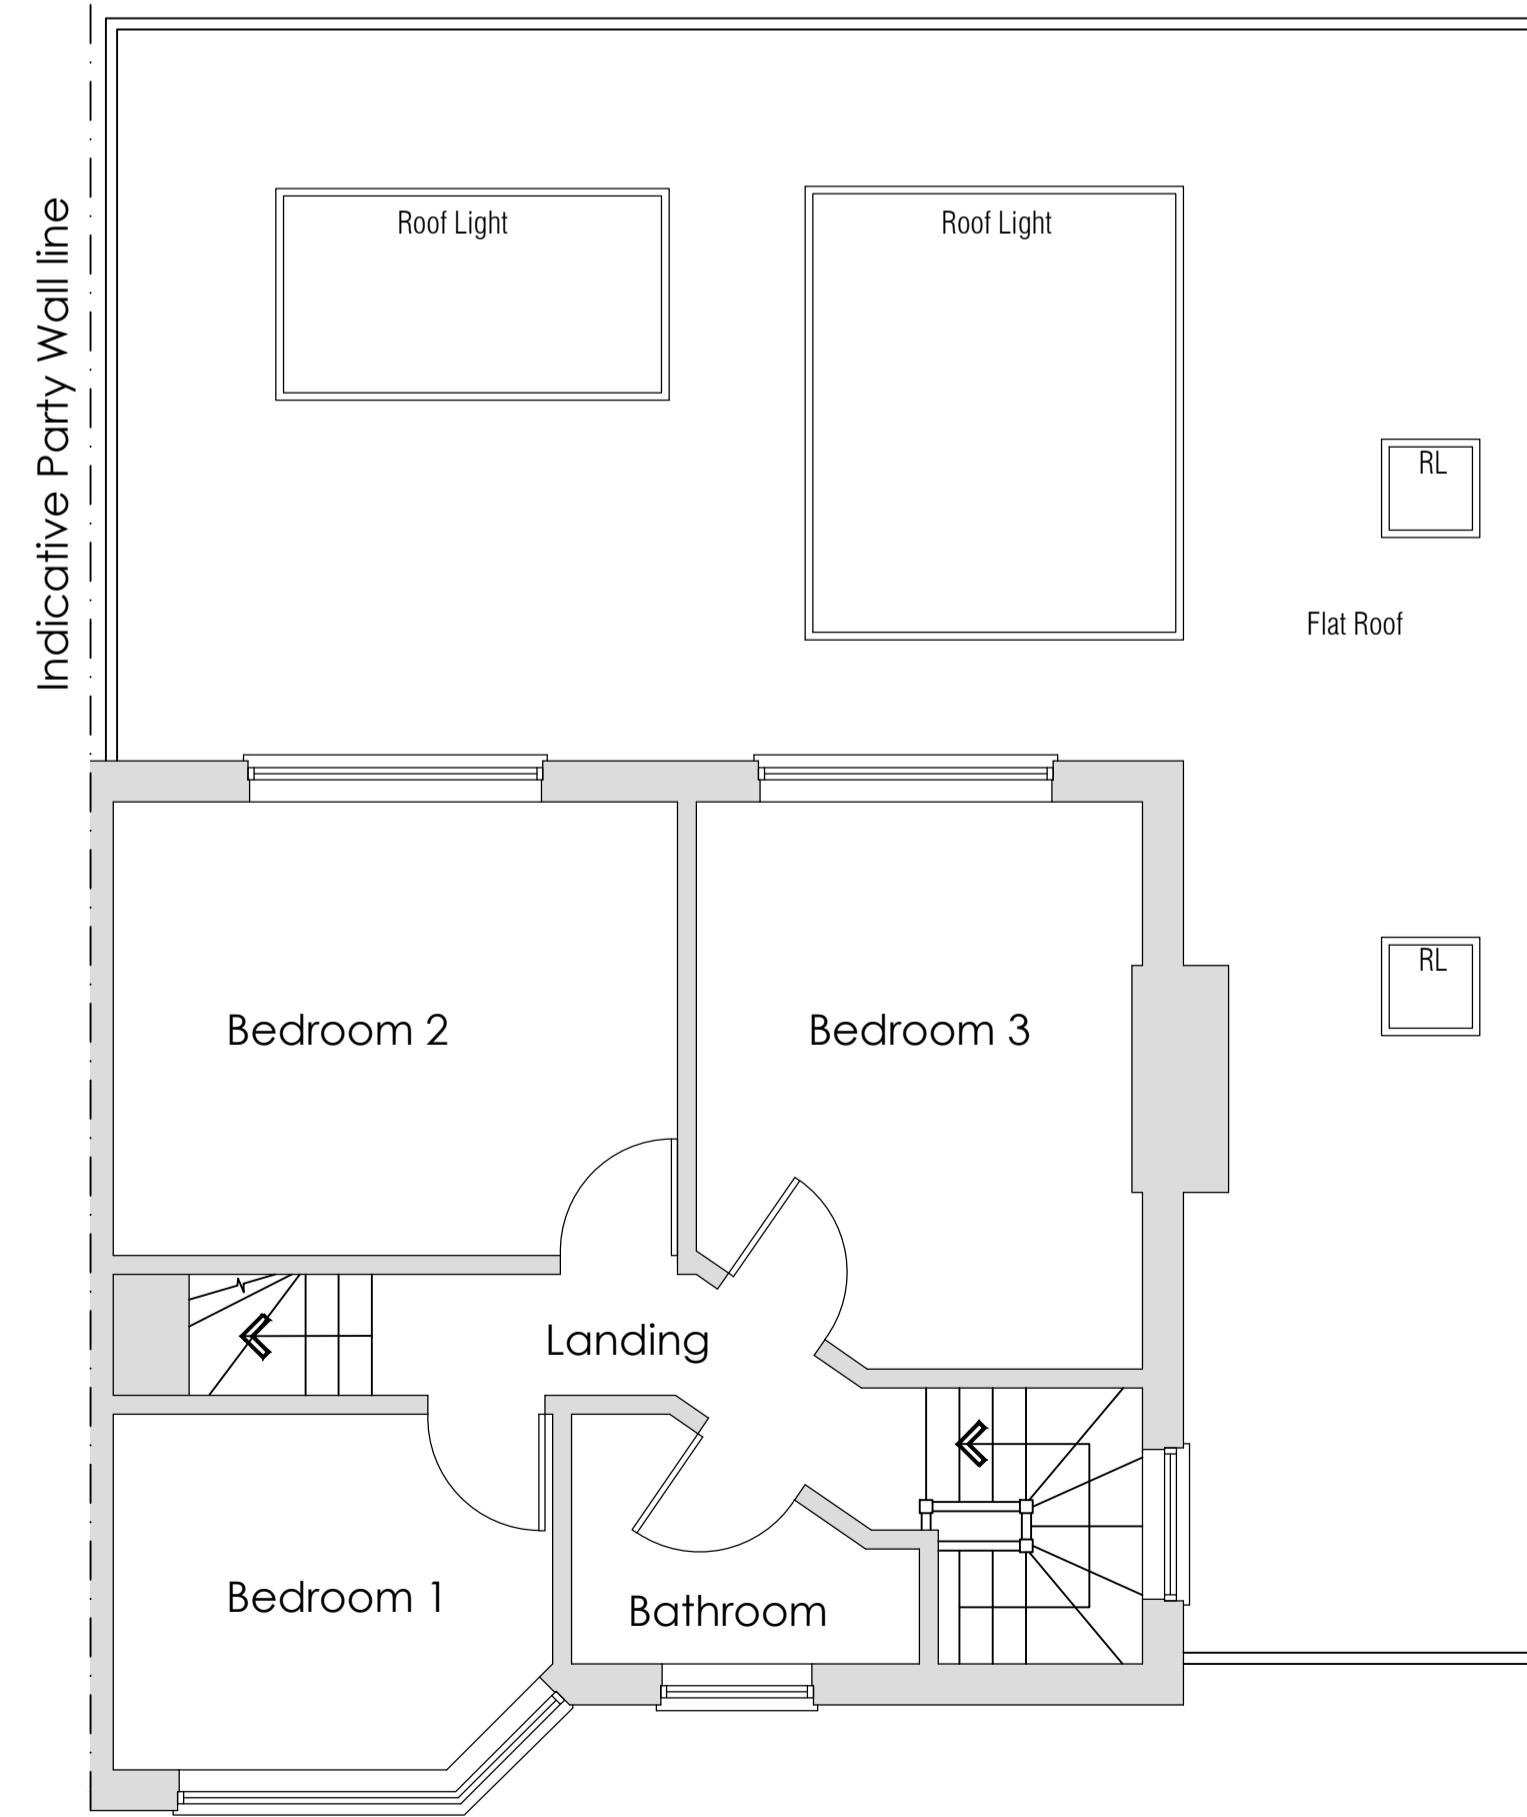

First Floor Plan @ 1:50



Location Plan @ 1:1250

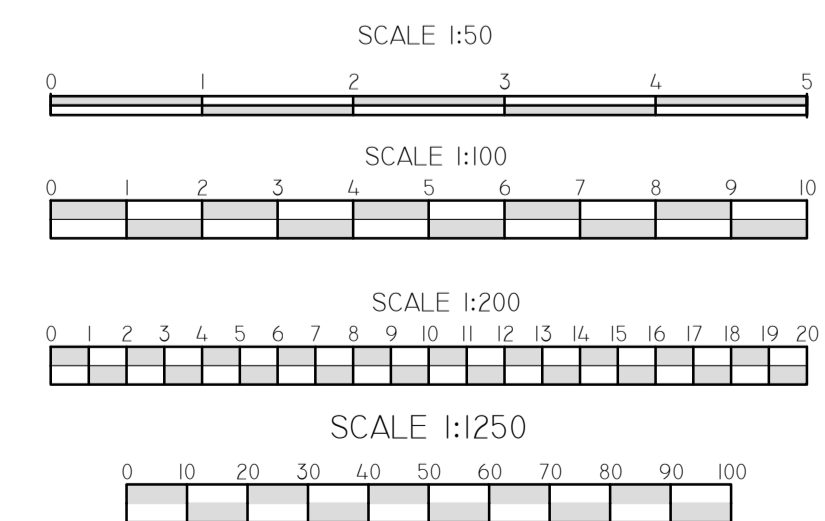 

28-30 Colindale Avenue, Hendon, London NW9 1EQ				Tel: 01992 761142			
Project: 67 Bramble Road, Hatfield, Herts AL10 9SA				Web: www.clarkeandwhalen.co.uk			
Client: Mr & Mrs Cooper				Email: info@clarkeandwhalen.co.uk			
Drawn by	Date	Scale	Dwg Size				
CB	July 21	Varies	A1				
Proposed Plans & Elevations							
Job No: 5517				Dwg No: 200			

© COPYRIGHT. THIS DRAWING CAN ONLY BE USED OR REPRODUCED WITH THE CONSENT OF THE ARCHITECT. ALL DIMENSIONS TO BE REFERRED TO IN PREFERENCE TO SCALES.