





Front Elevation @ 1:100




Rear Elevation @ 1:100

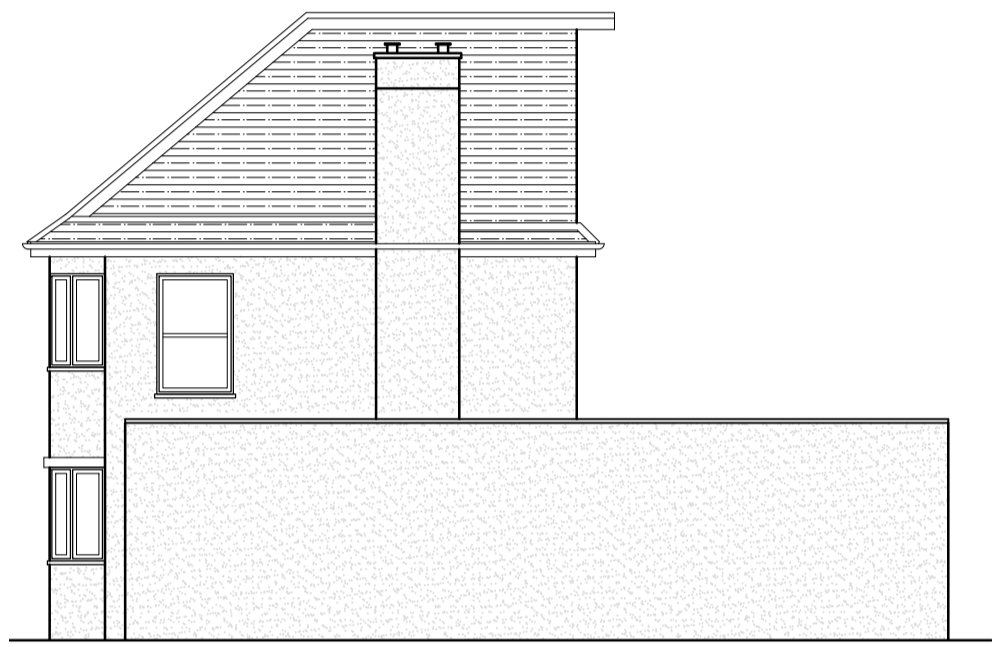


Side Elevation @ 1:100

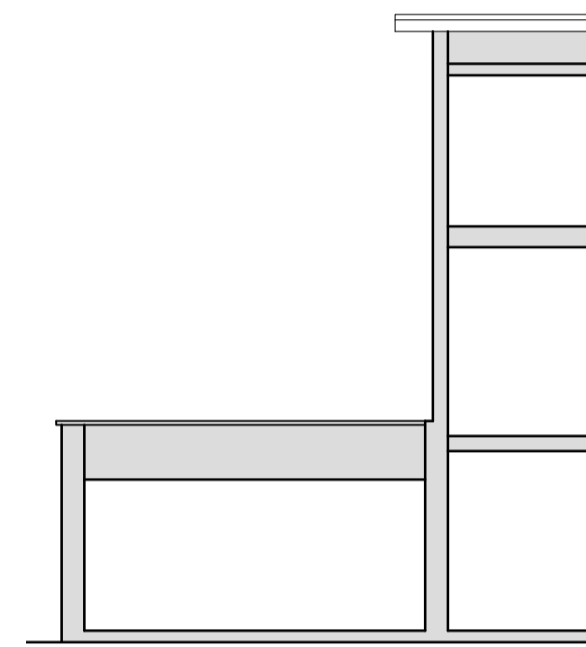


Part Side Elevation/Party Wall @ 1:100

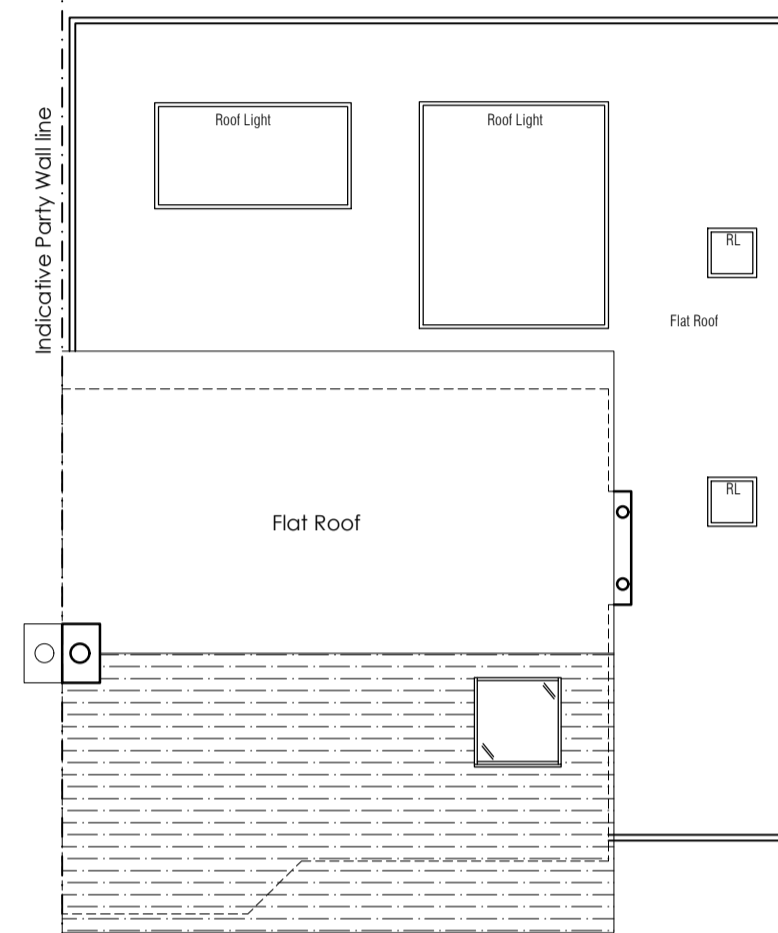


Roof Plan @ 1:100

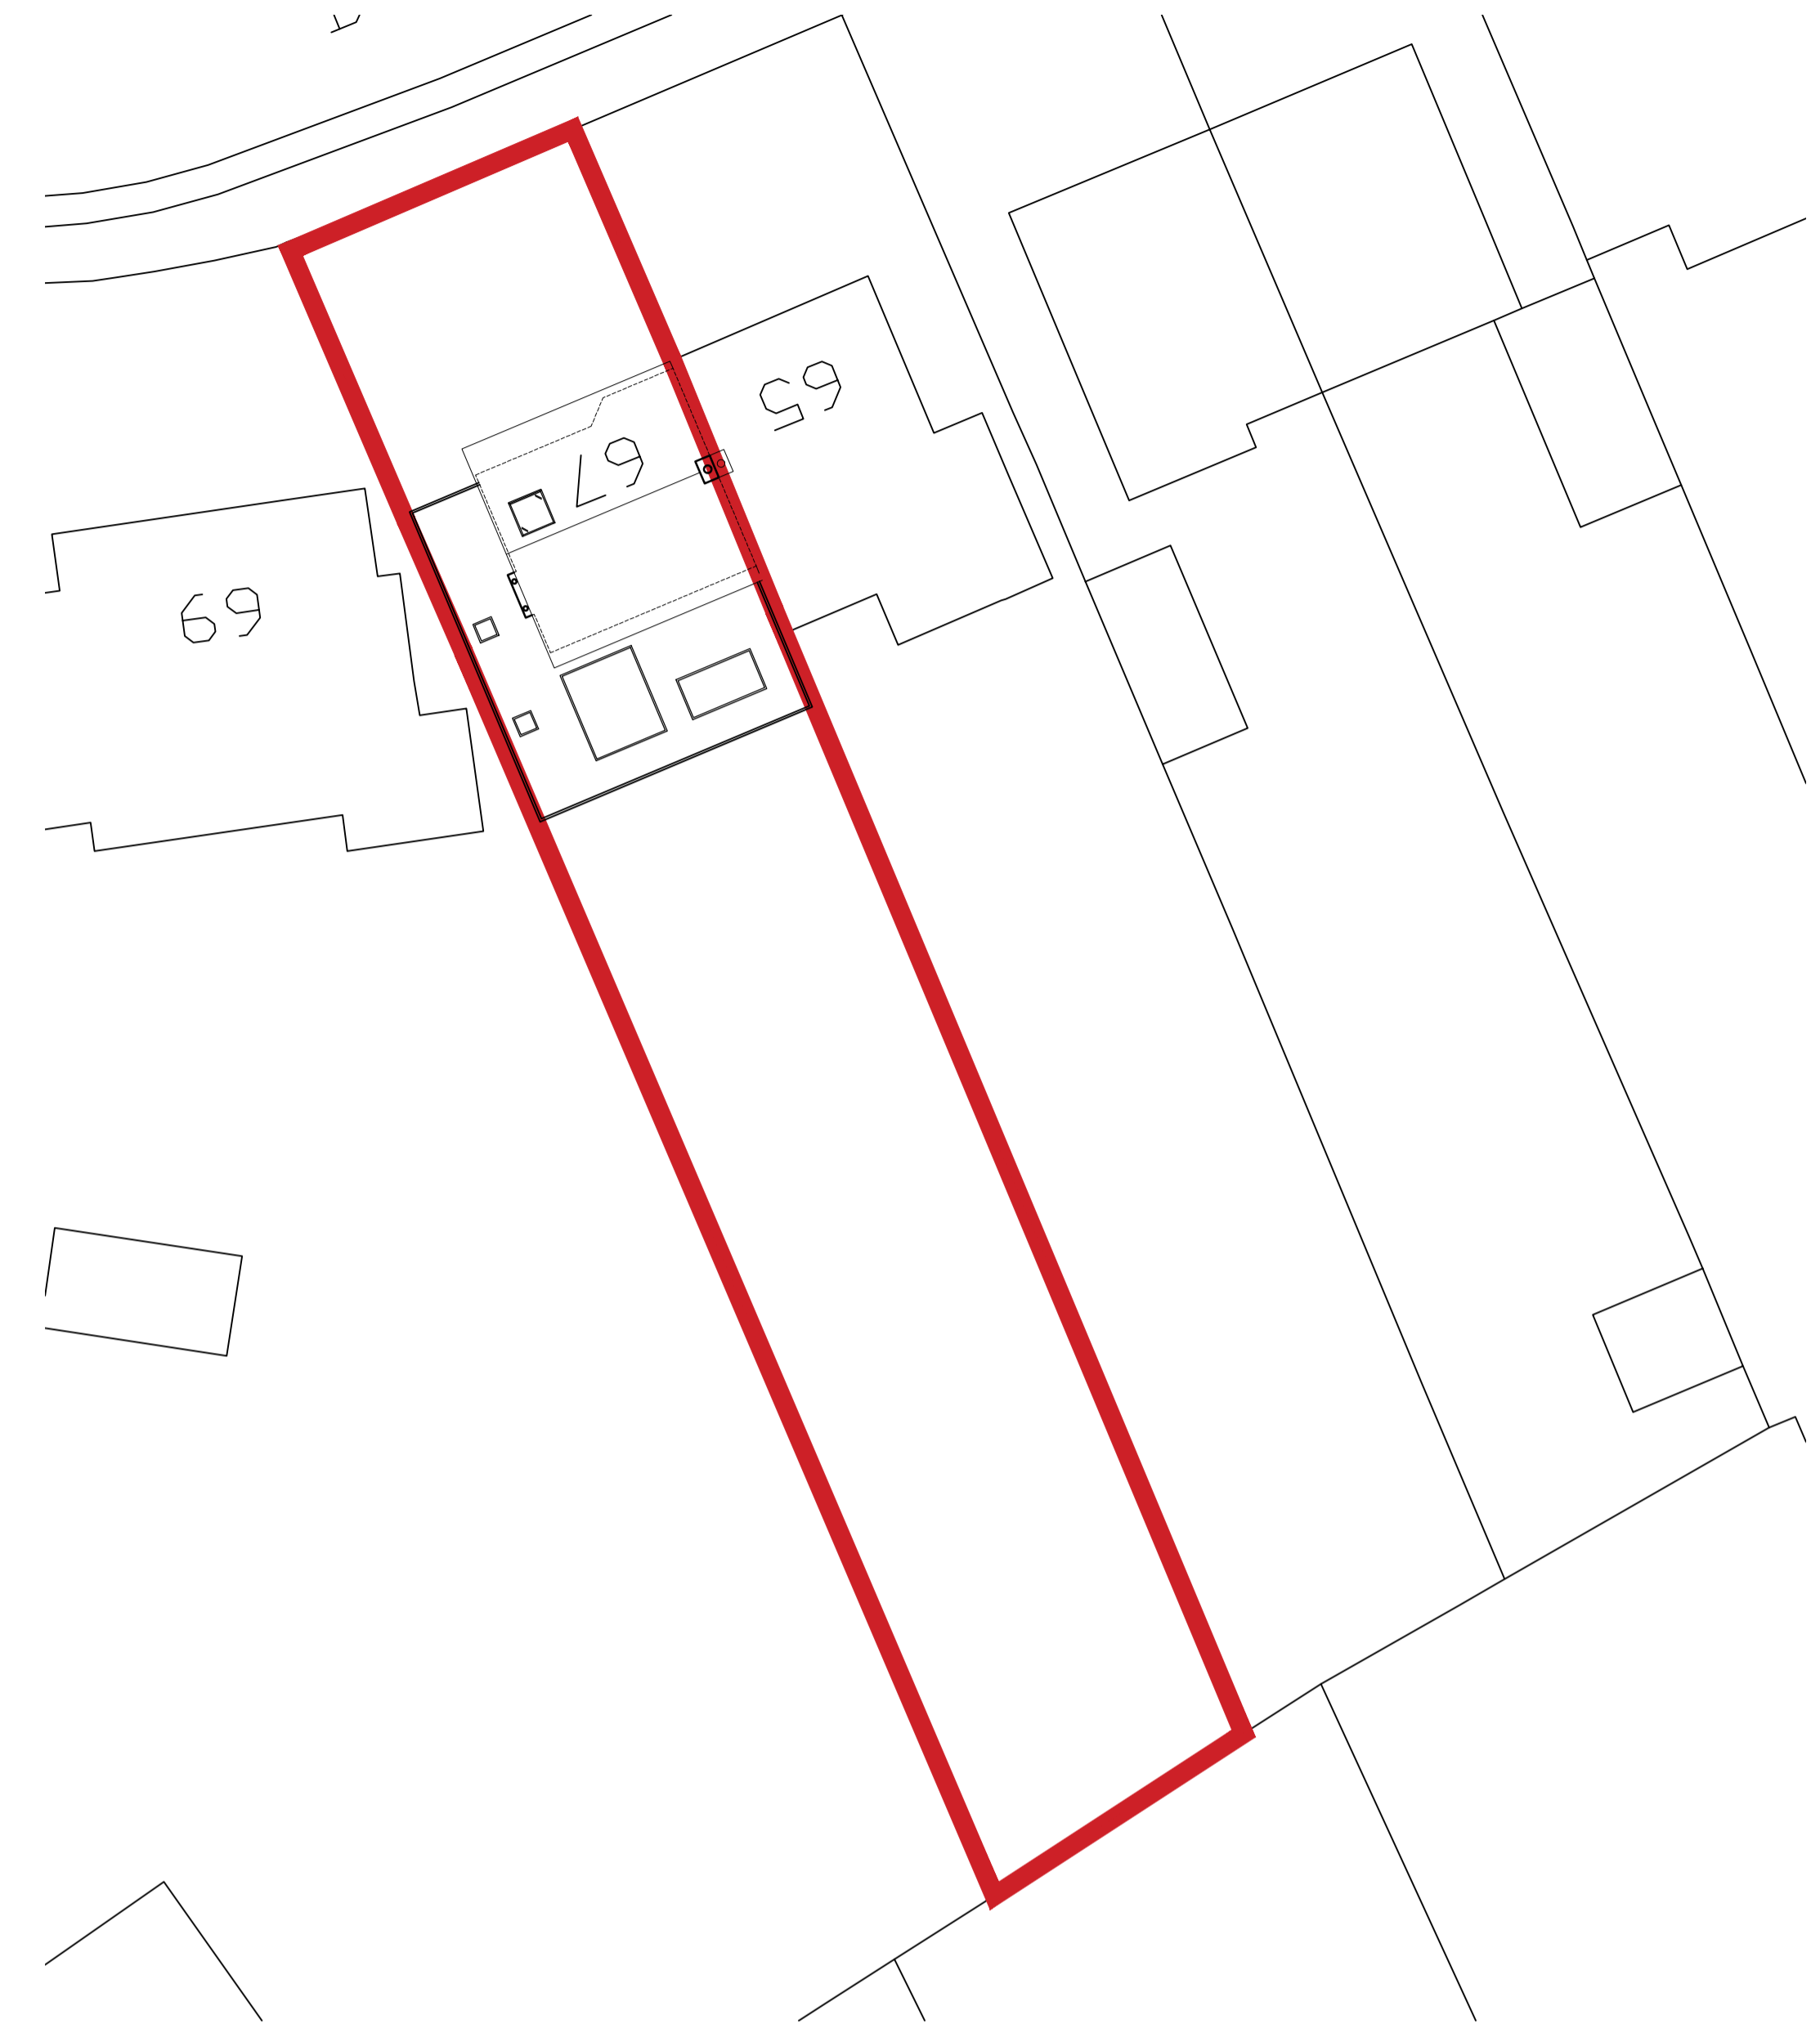

Proposed Block Plan @ 1:200

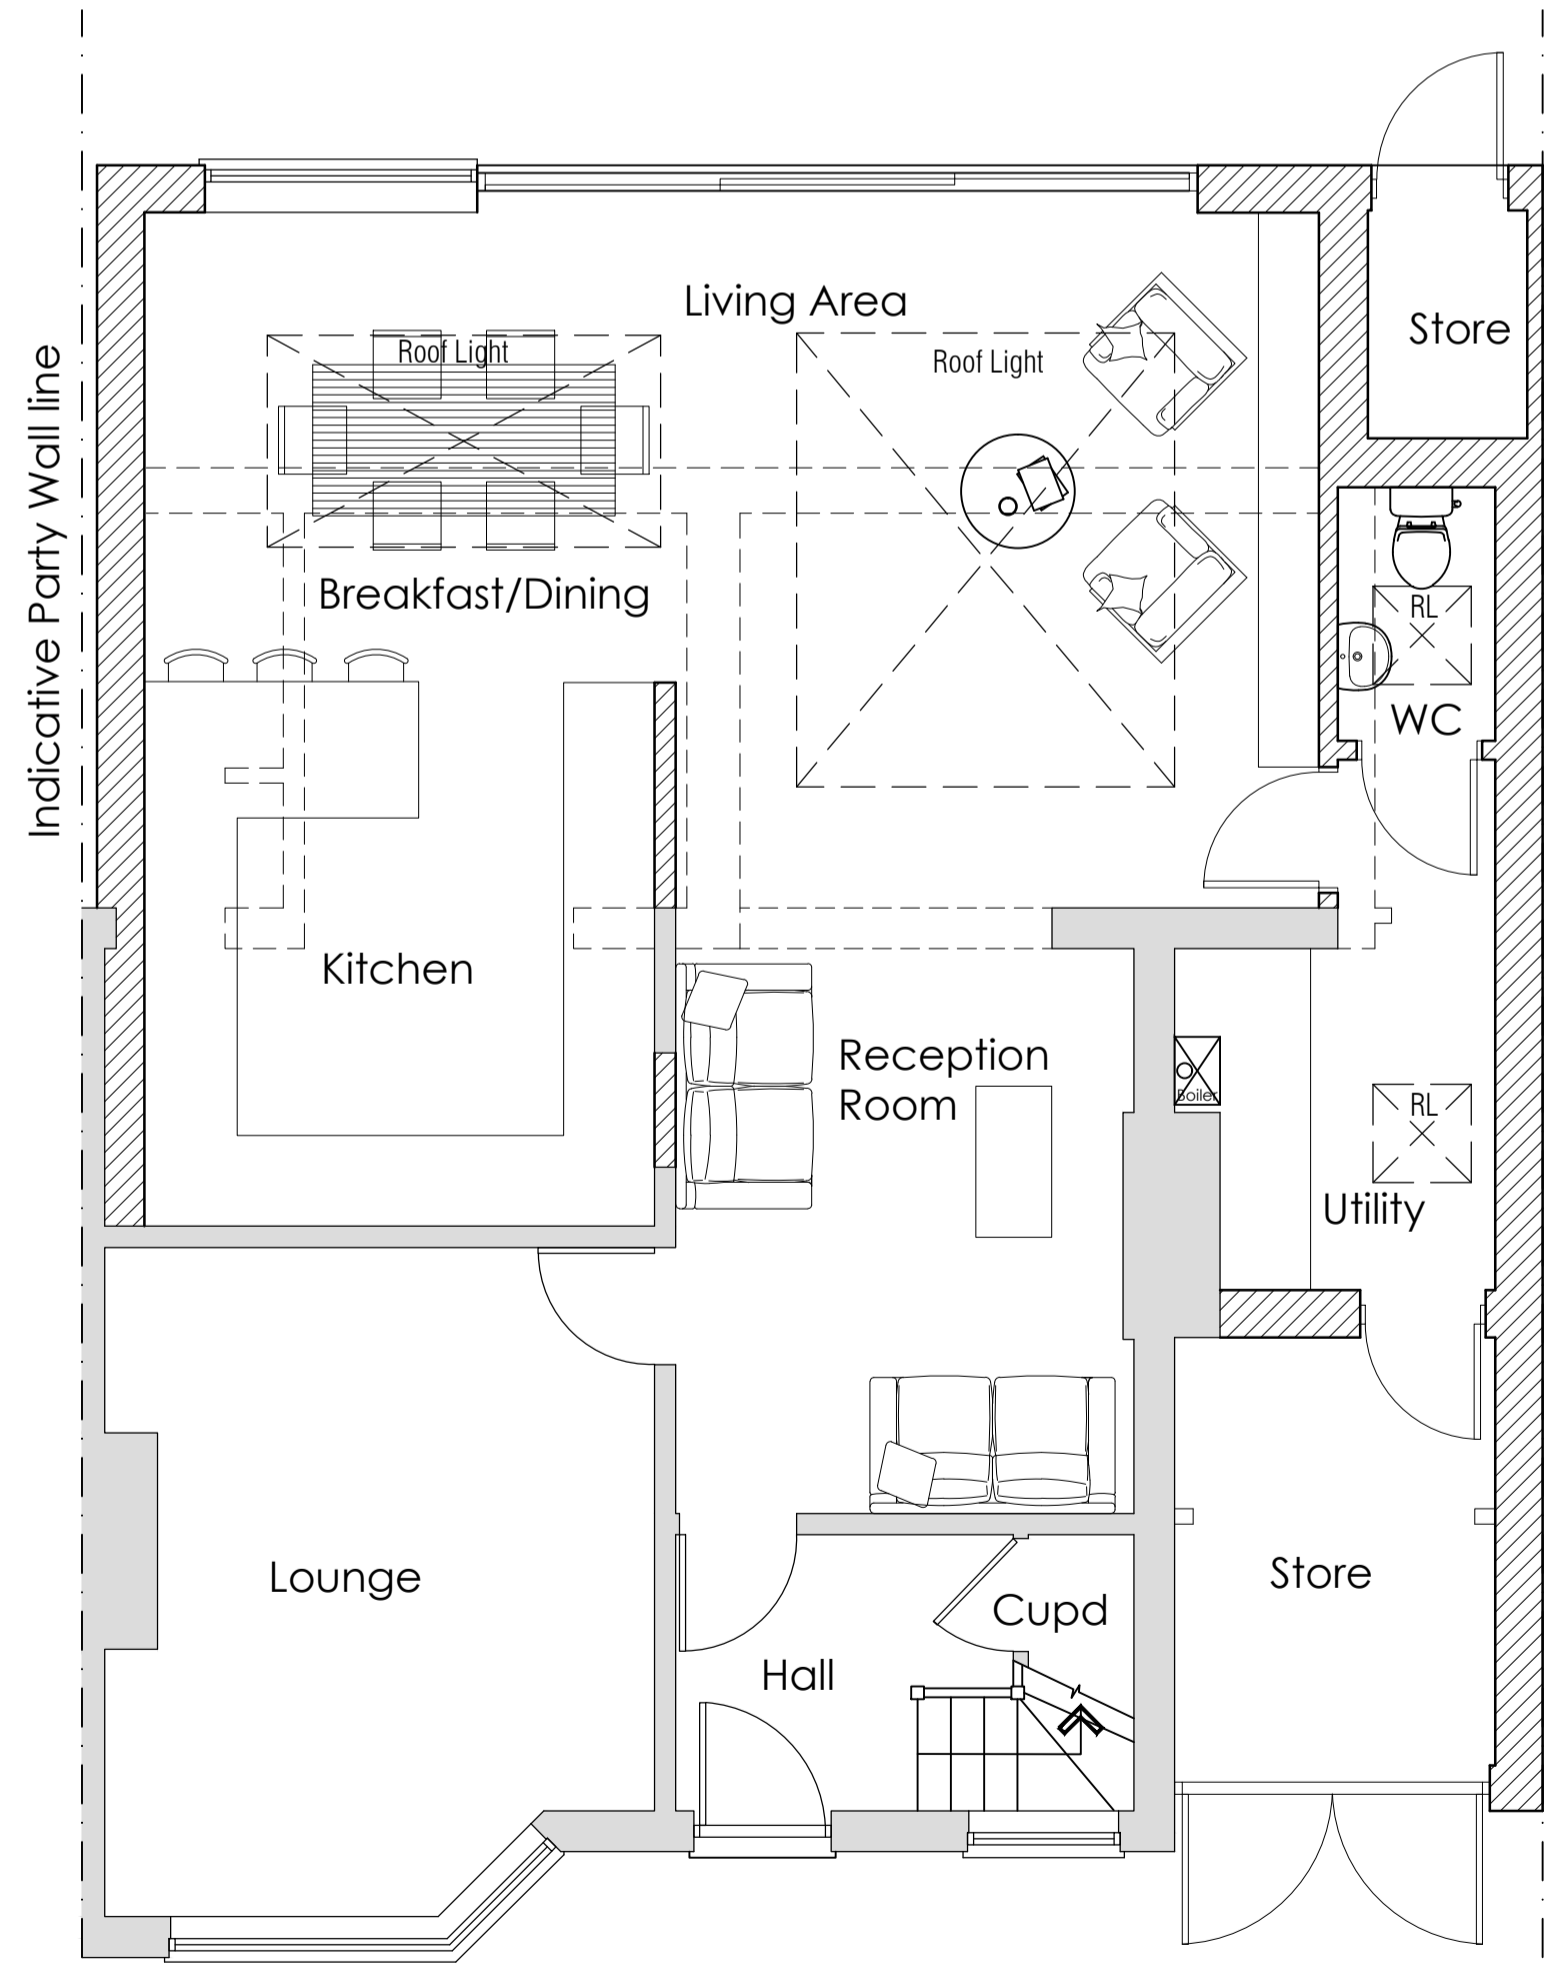



Ground Floor Plan @ 1:50

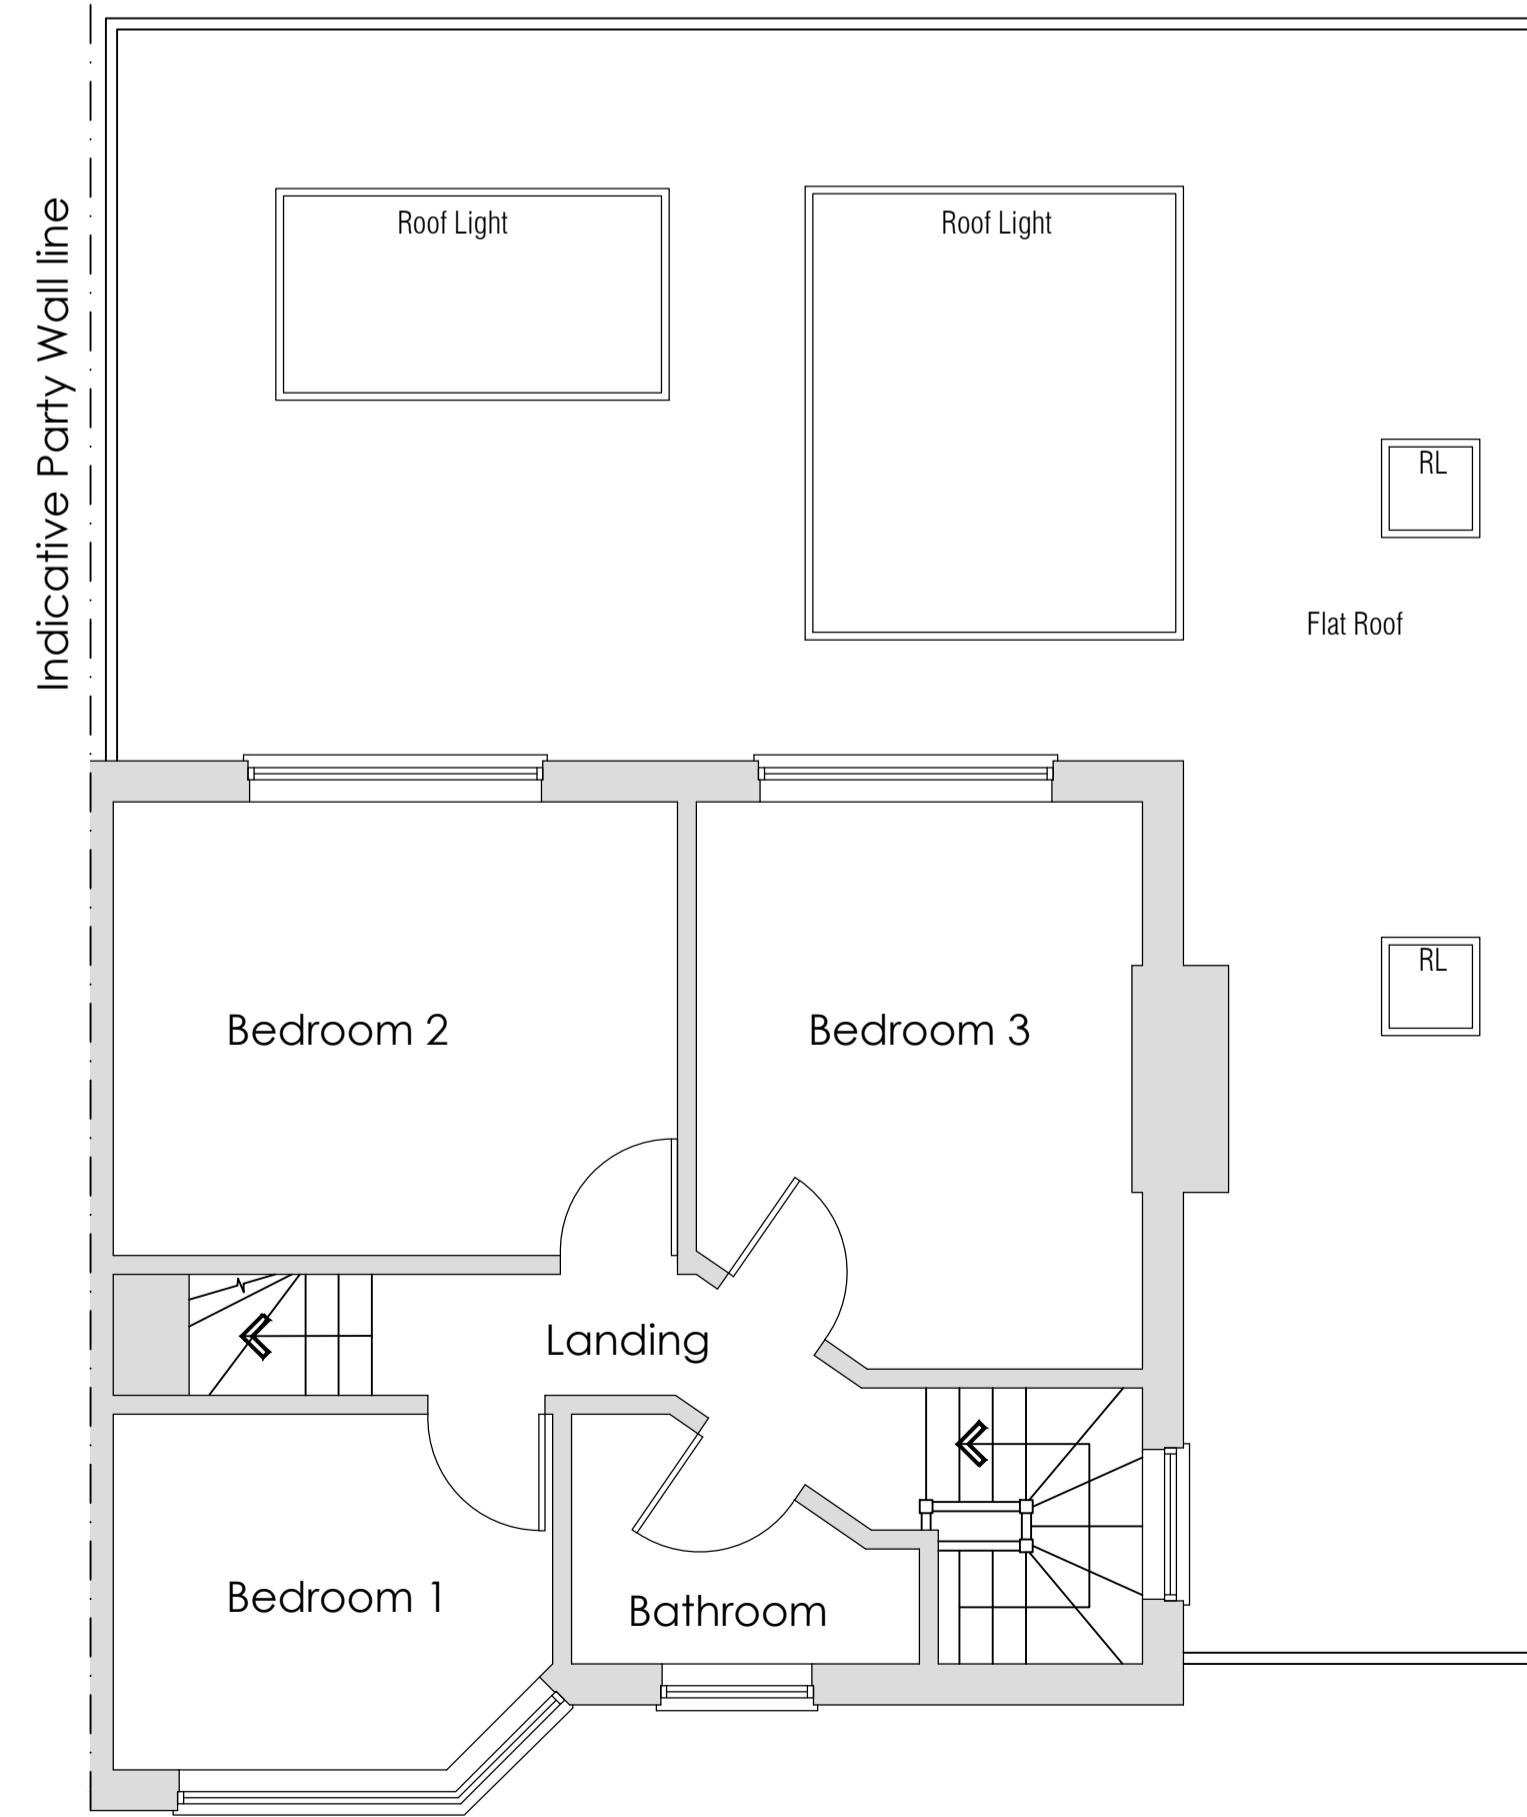

First Floor Plan @ 1:50



Location Plan @ 1:1250

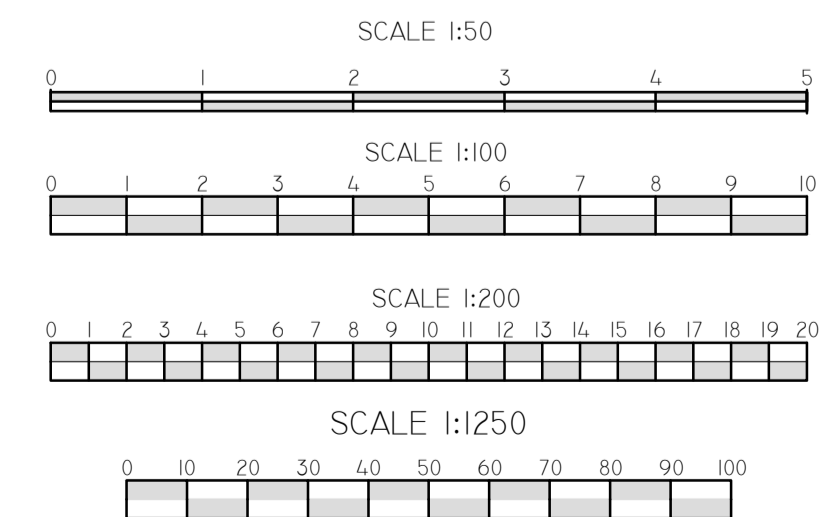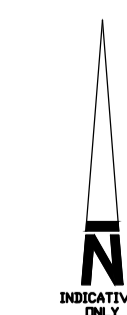

Rev A: Block Plan amended 29.07.2021



28-30 Colindale Lane
Herts
AL5 2JN
Tel: 01582 761142
Web: www.clarkeandwhalen.co.uk
Email: info@clarkeandwhalen.co.uk

Project: 67 Bramble Road
Hatfield
Herts
AL10 9SA

Client: Mr & Mrs Cooper

| | | | |
|----------|---------|--------|----------|
| Drawn by | Date | Scale | Dwg Size |
| CB | July 21 | Varies | A1 |

Proposed Plans & Elevations

Job No: 5517 Dwg No: 200a

© COPYRIGHT. THIS DRAWING CAN ONLY BE USED OR REPRODUCED WITH THE CONSENT OF THE ARCHITECT. ALL DIMENSIONS TO BE REFERRED TO IN PREFERENCE TO SCALES. FIGURED DIMENSIONS TO BE TAKEN IN PREFERENCE TO SCALES.