


PLANNING FILES COMET WAY, HATFIELD. S6/161/89 5/7

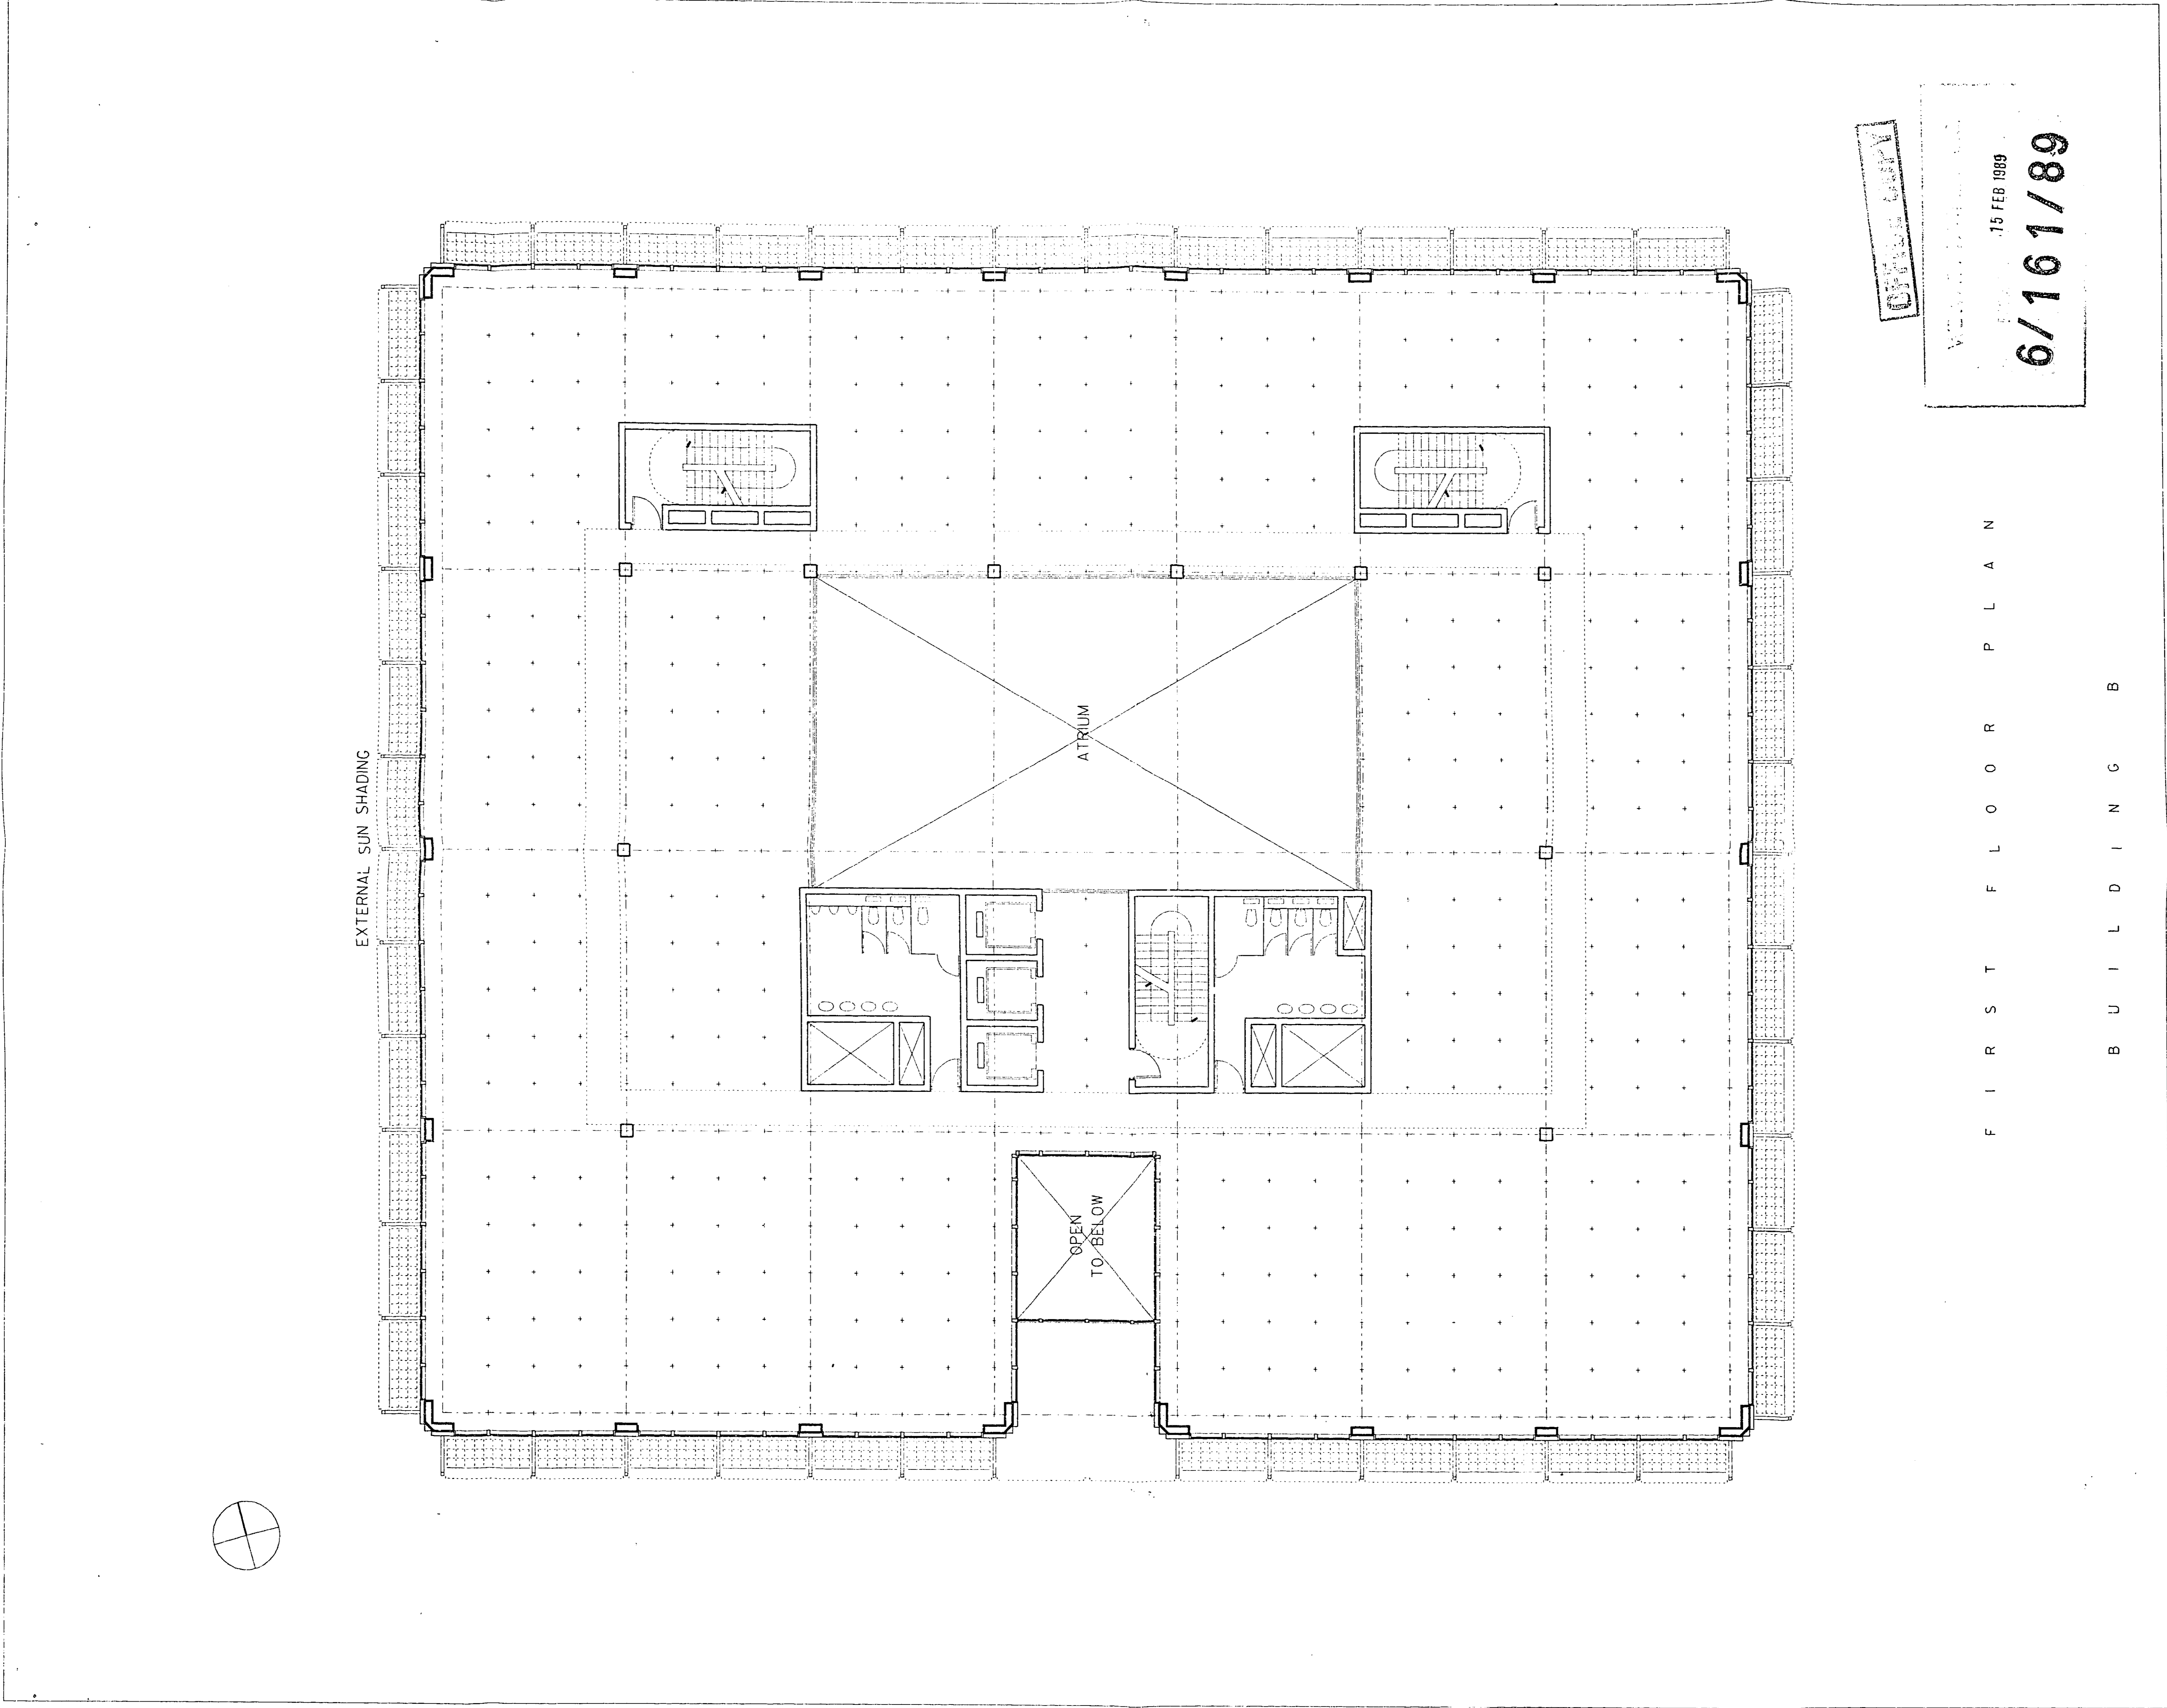

DATE COPY

15 FEB 1989  
**6/161/89**

FIRST FLOOR PLAN


BUILDING B

26 JAN 1989

COMET DEVELOPMENT  
 BY AREA M  
 ARCHITECTS AND PLANNERS  
 FEBRUARY 1989

1100

POI  
 08.02.89

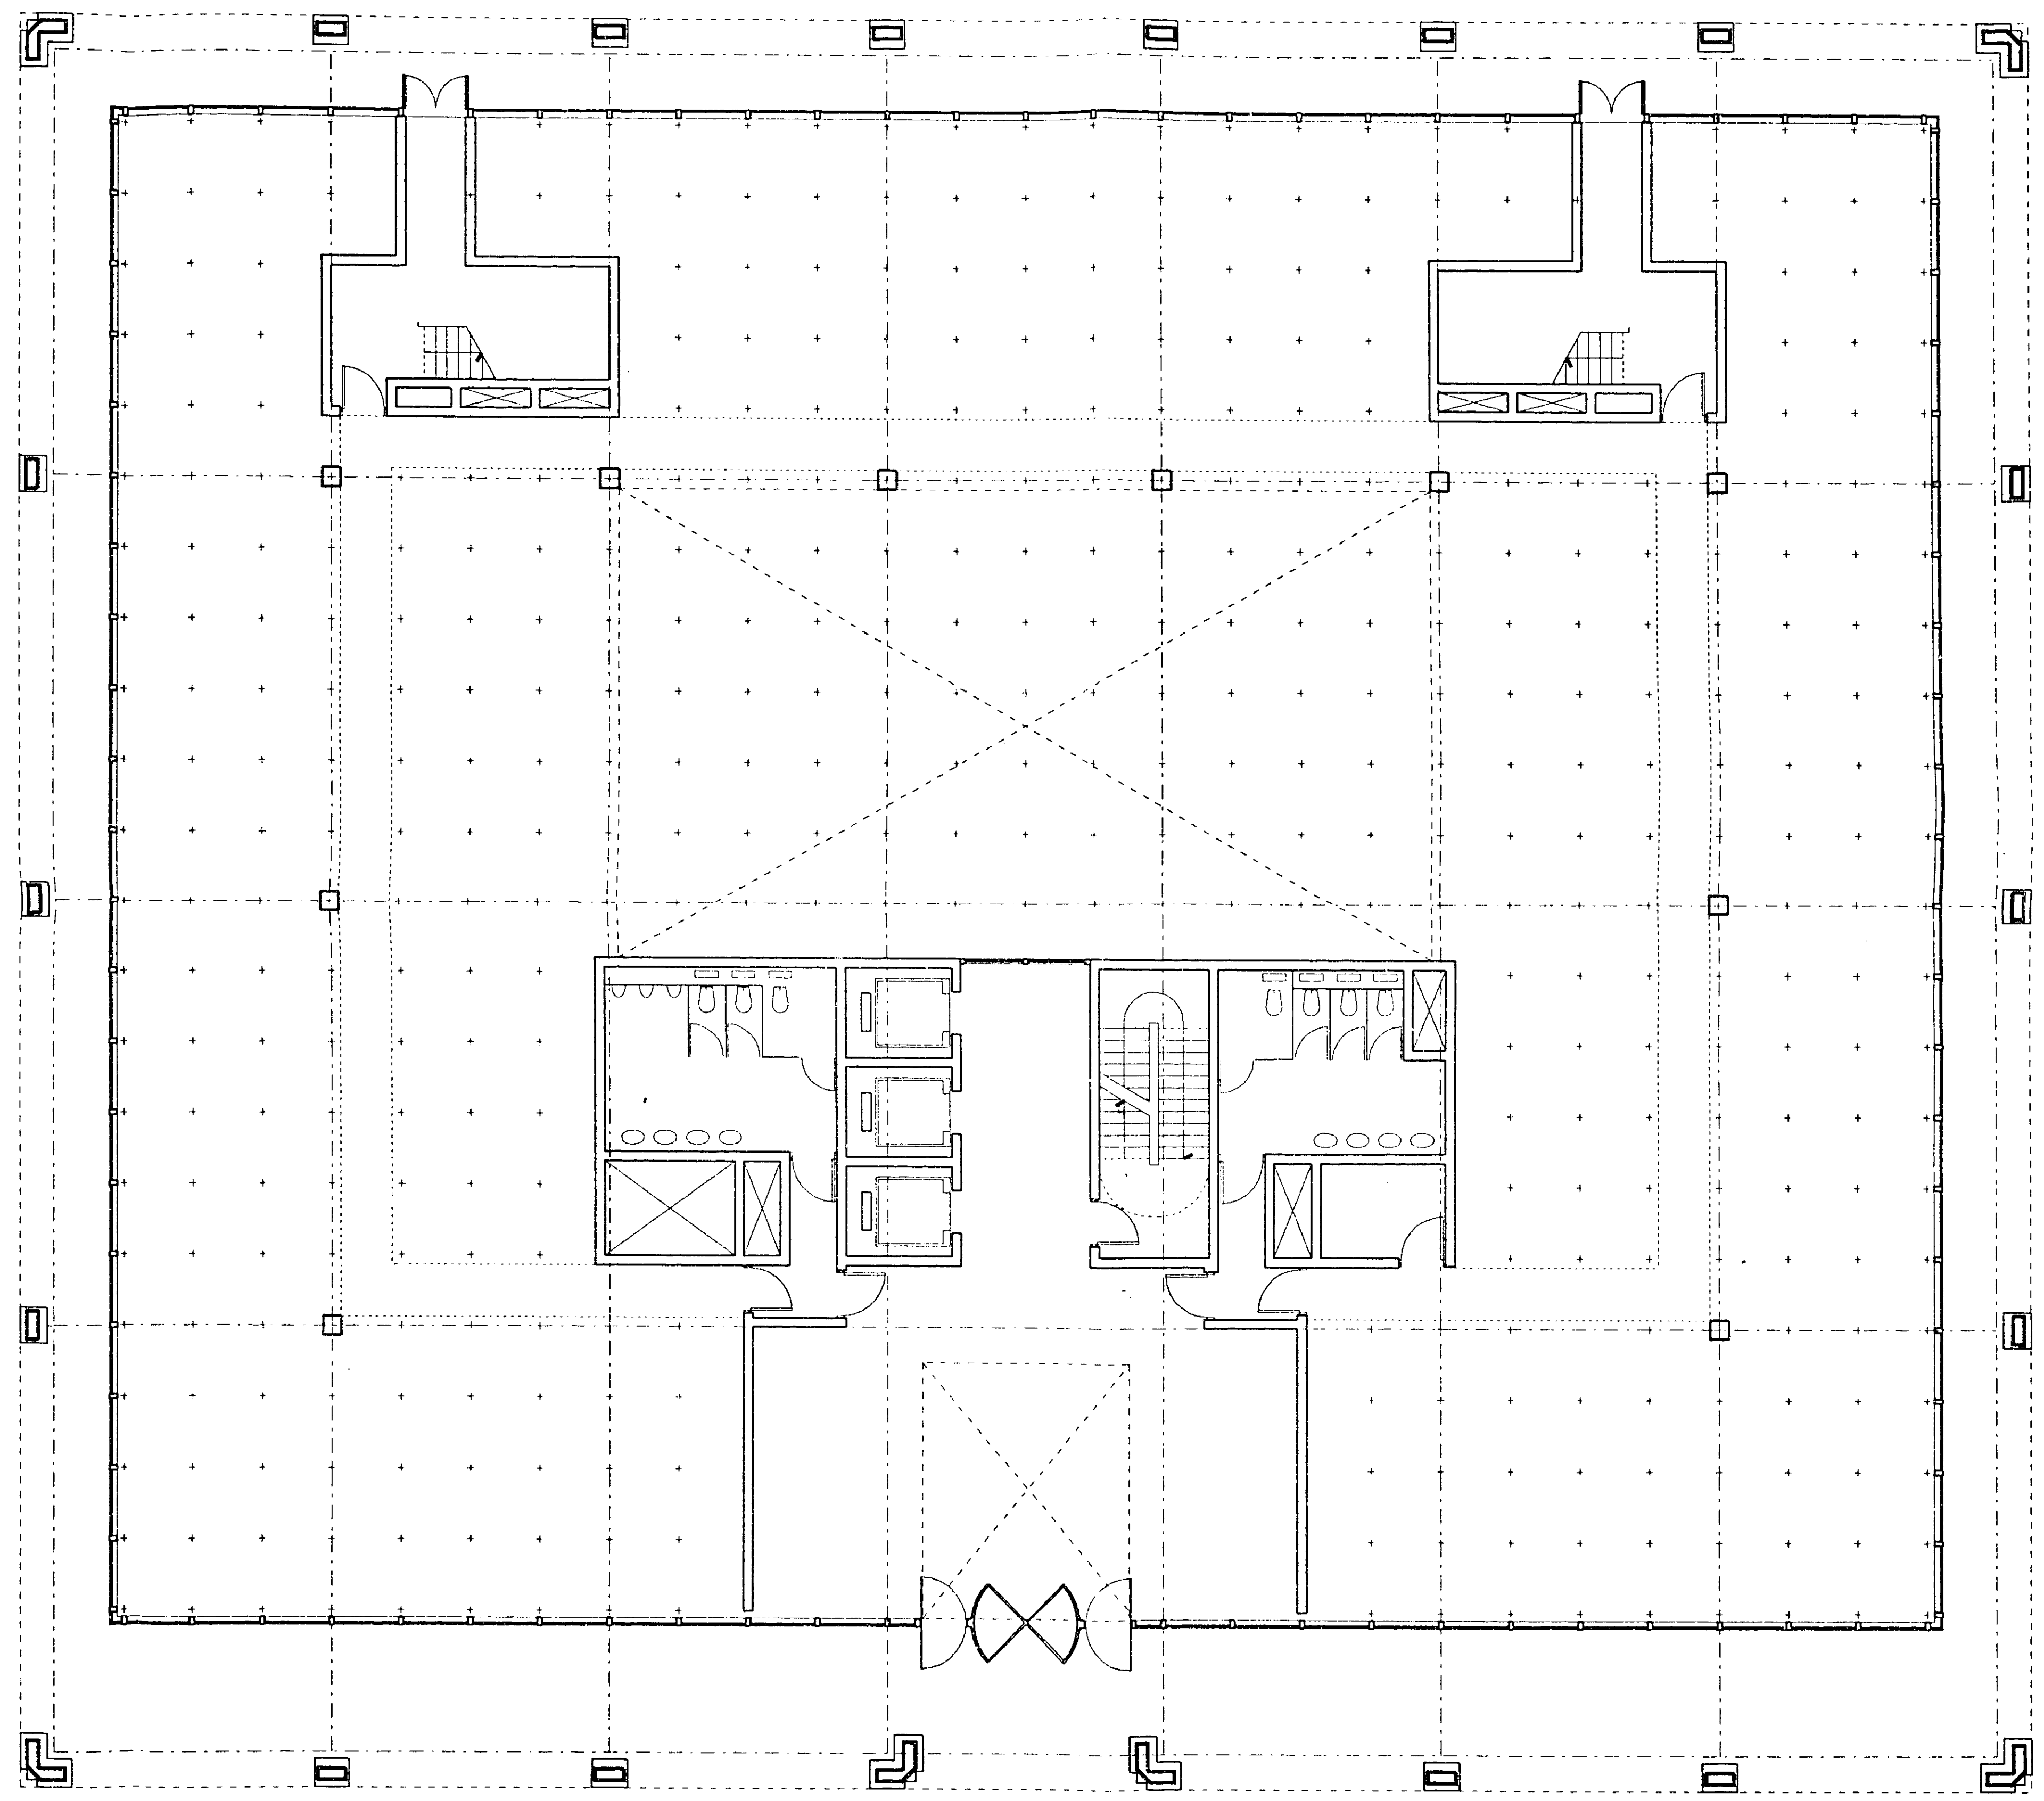

OFFICE COPY

115 FEB 1989  
6/161/89

G R O U N D F L O O R P L A N  
B U I L D I N G B



WELDON HESTFIELD DC  
15 FEB 1989  
2 B (11/1/89)


C O M M E N T  
D E V E L O P M E N T  
B A R M  
Y R A N D P L A N N E R S  
A R C H I T E C T S A R Y I 9 8 9

H00  
08.02.89

H00


23 22 ▲A1 20 19. 18 17 16 ▲A2 14 13 12 11 ▲A3 9 8 ▲A4 + - mtec A4▲ 8 9 A3▲ 11 12 13 14 A2▲ 16 17 18 19 20 A1▲ 22 23

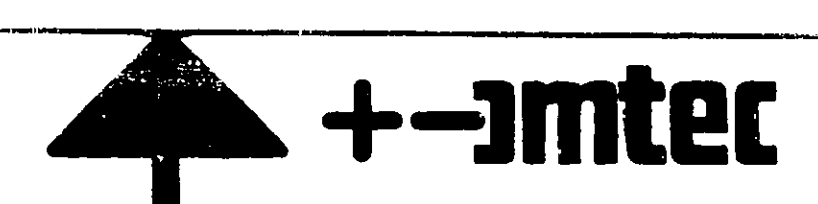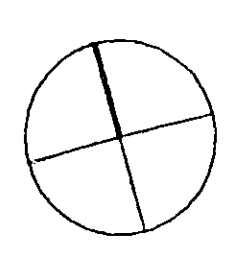

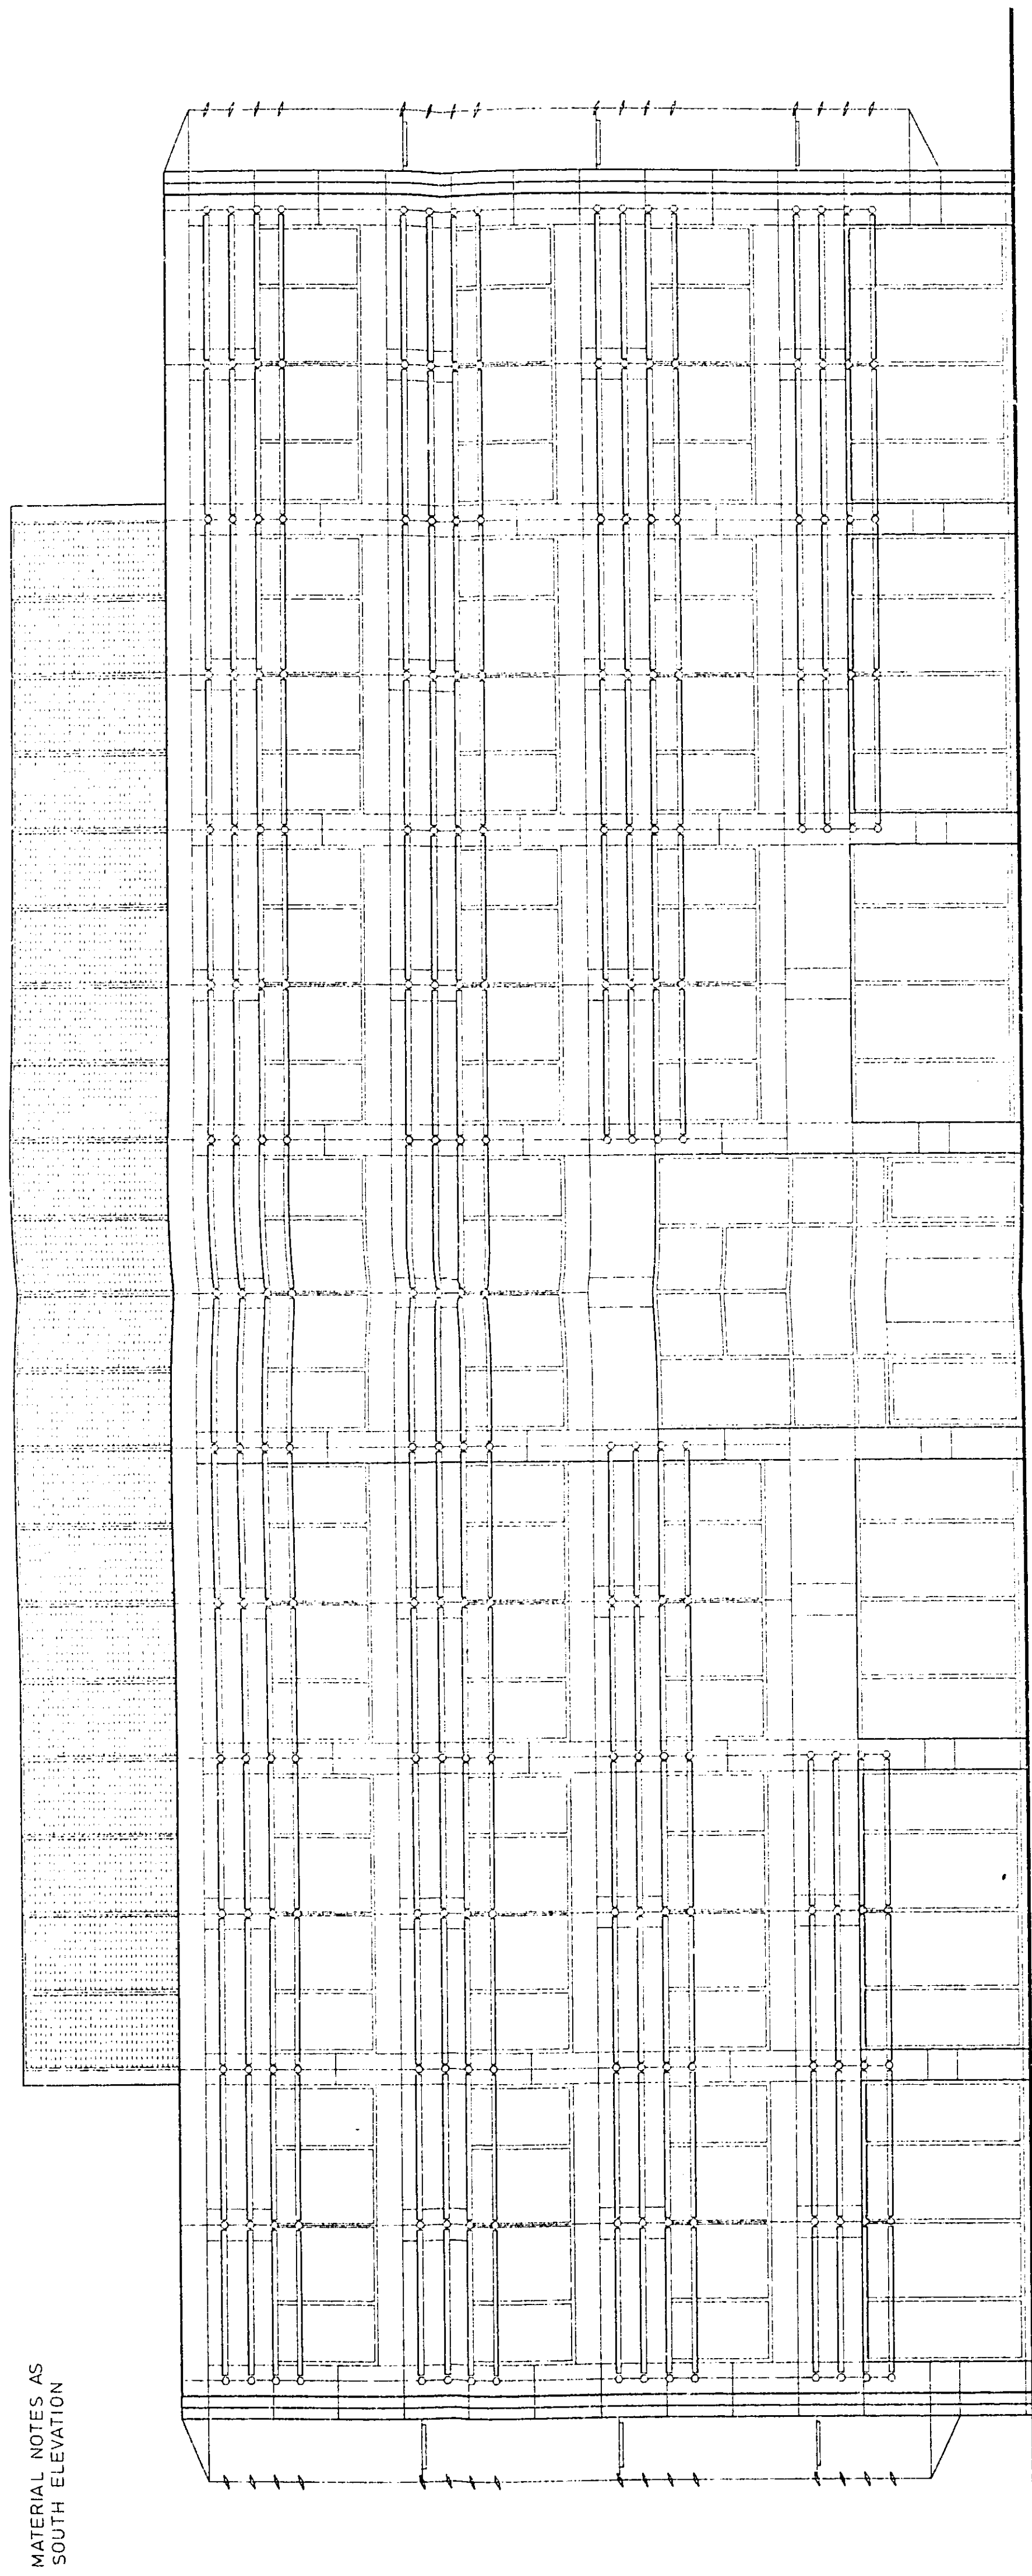

MATERIAL NOTES AS SOUTH ELEVATION

W E S T E L E V A T I O N

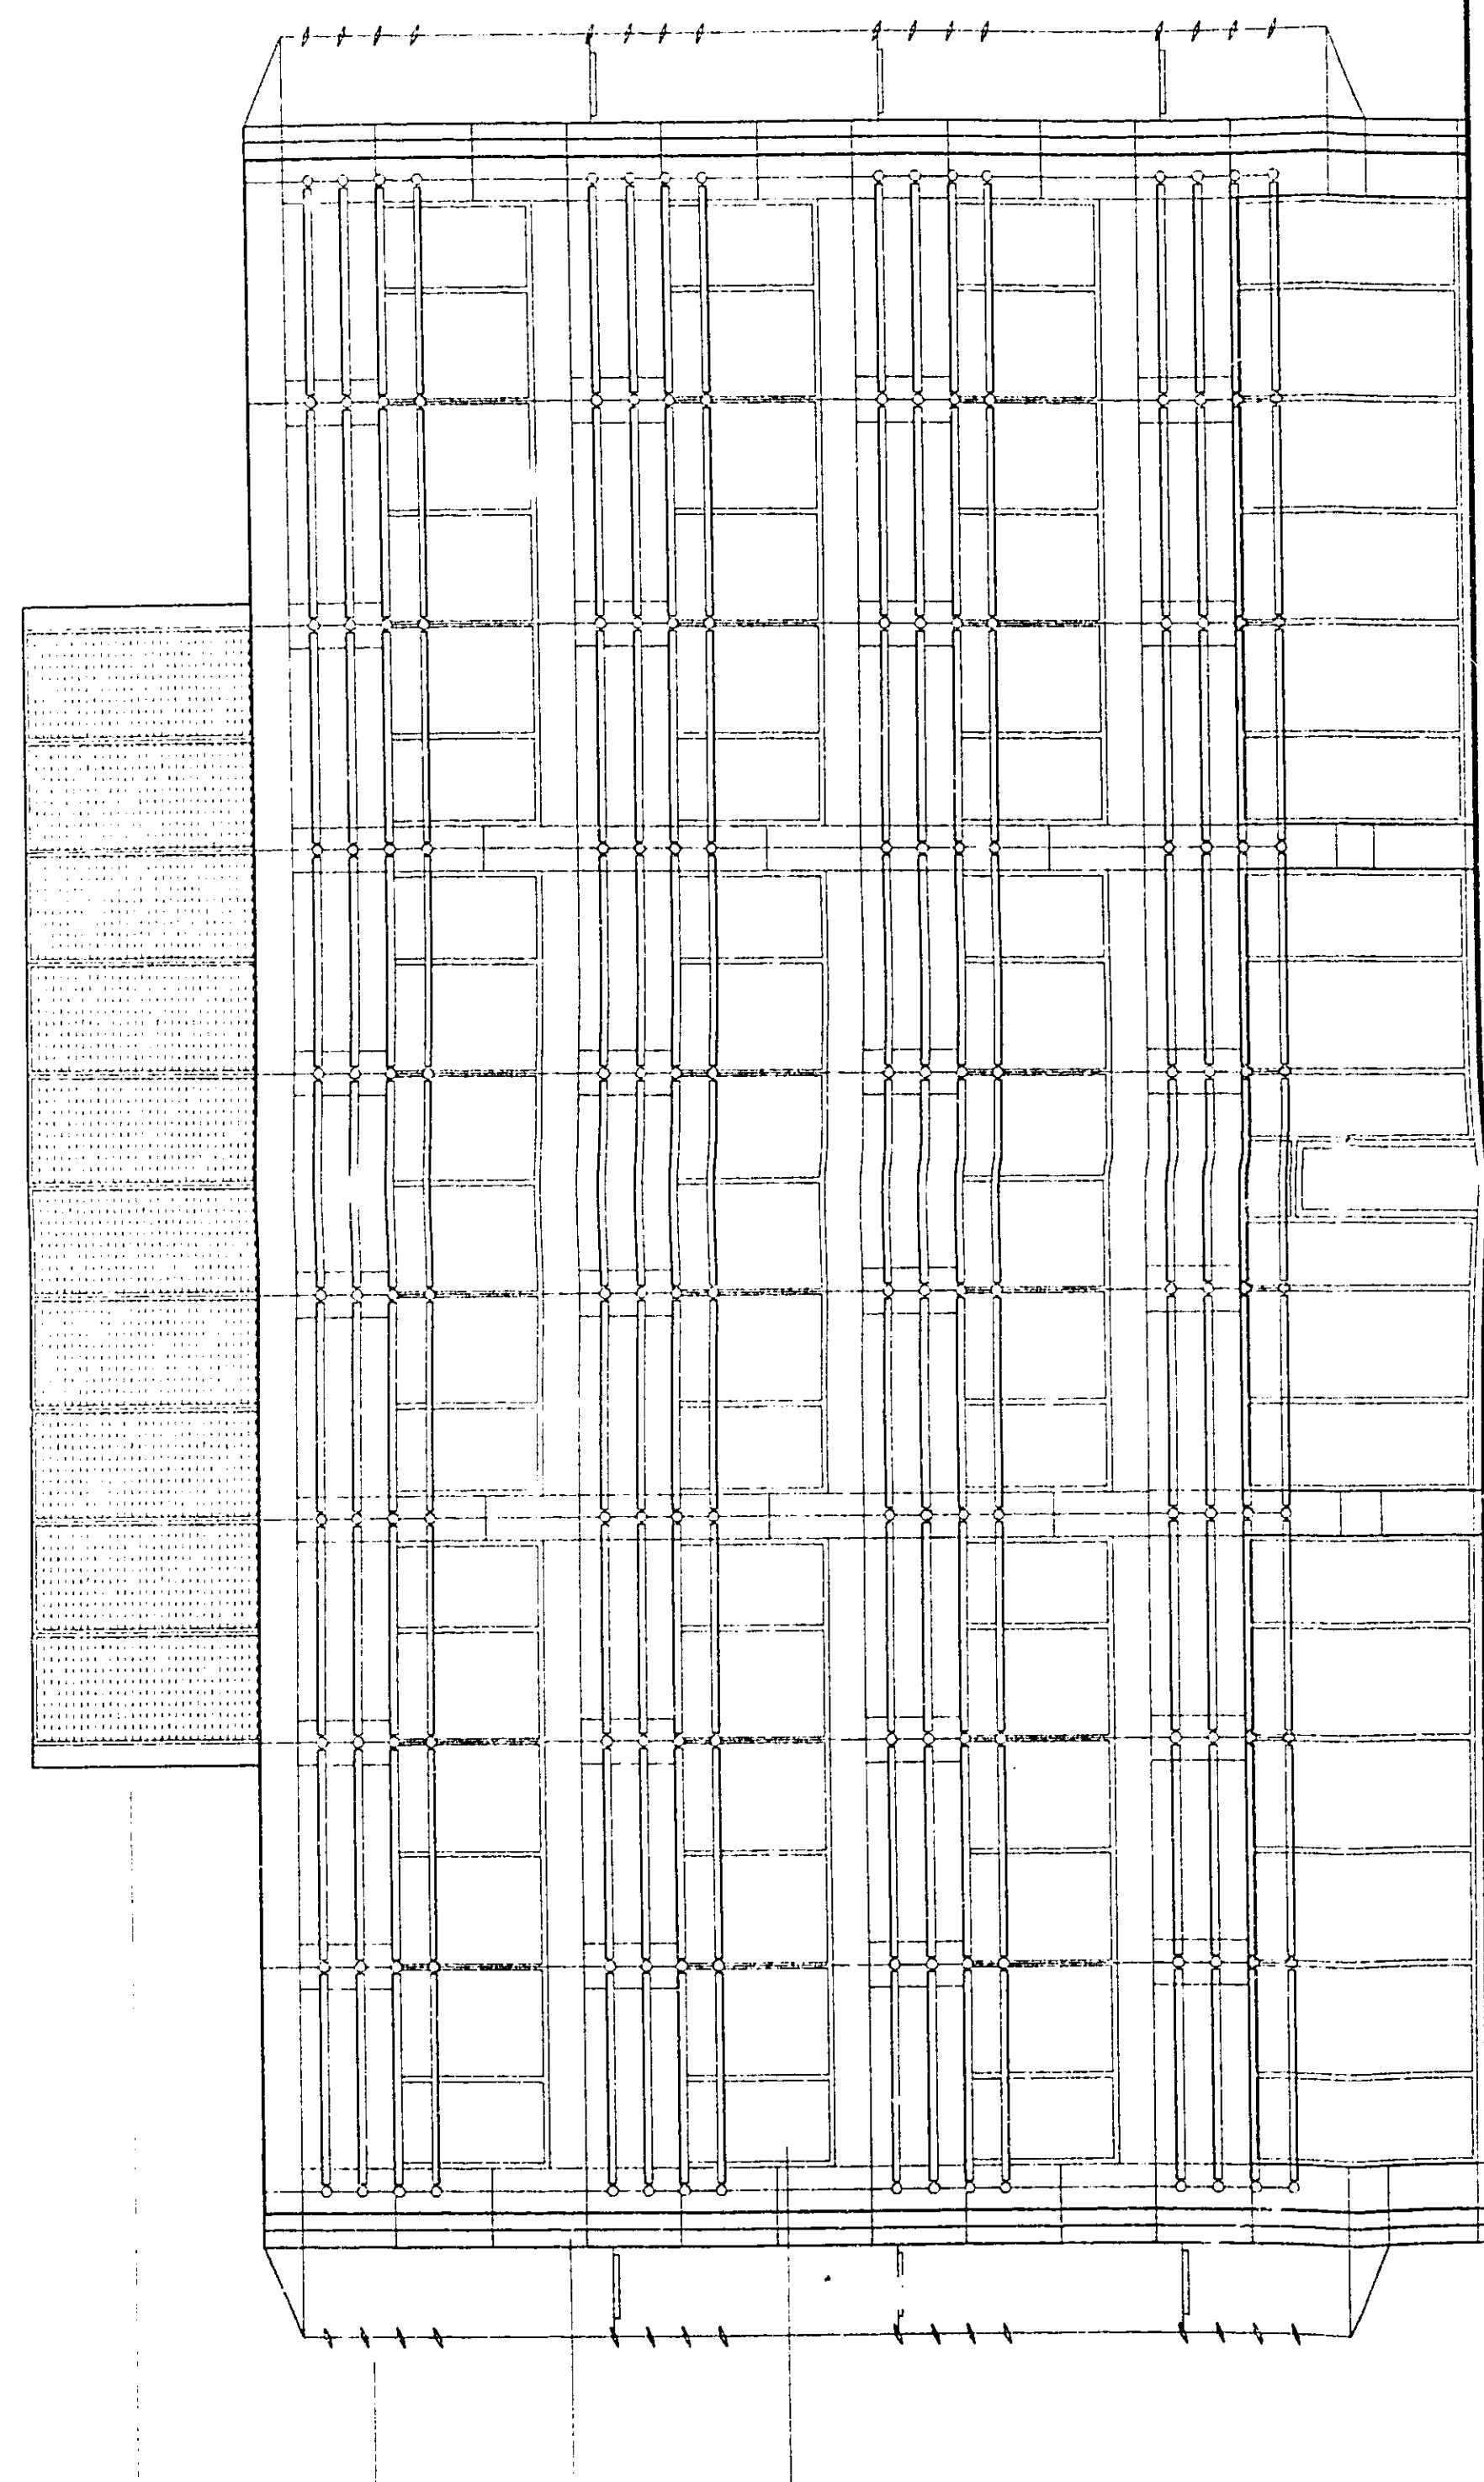

- COLOUR COATED ALUMINIUM LOUVRE SCREEN TO ROOF PLANT
- SUN SHADING
- COLOUR COATED ALUMINIUM CLADDING
- CLEAR GLAZING IN COLOUR ALUMINIUM FRAMES

S O U T H E L E V A T I O N  
 ( N O R T H E L E V A T I O N S I M I L A R )

B U I L D I N G S A & D


15 FEB 1989  
 1989/01/15

C O M M E N T D E V E L O P M E N T  
 B Y A R M  
 A R C H I T E C T S A A N D P L A N N E R S  
 F E B R U A R Y I 9 8 9

P1008  
 08.02.89


WELWYN THAITFELD DC  
 ARCHITECTS & PLANNERS  
 100, GERRARD STREET EAST, TORONTO, ONT. M5C 1E7  
 TEL: (416) 461-1700

100

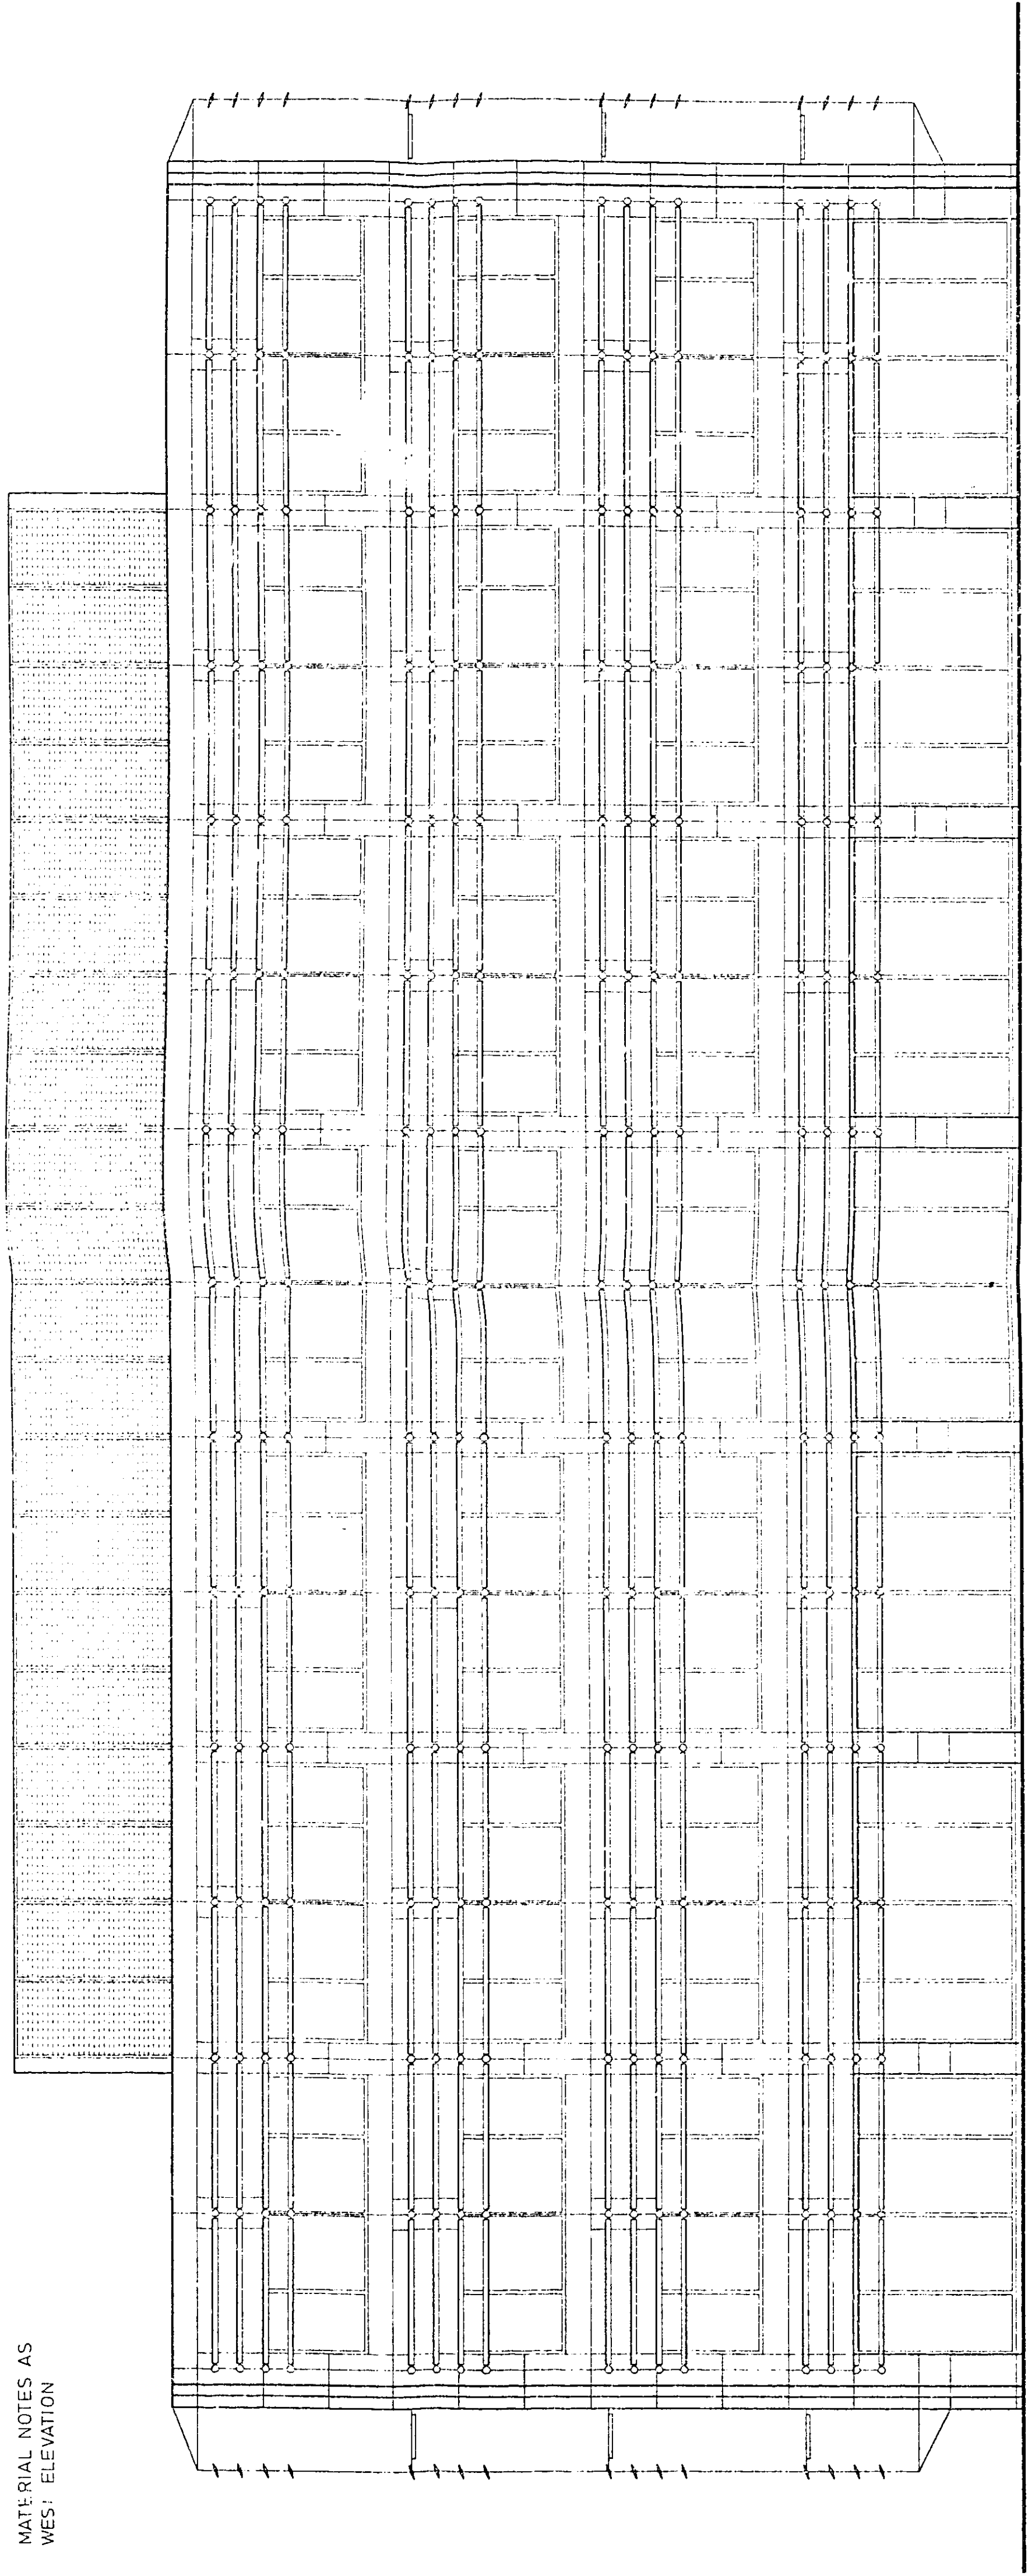

MATERIAL NOTES AS WEST ELEVATION

E A S T E L E V A T I O N

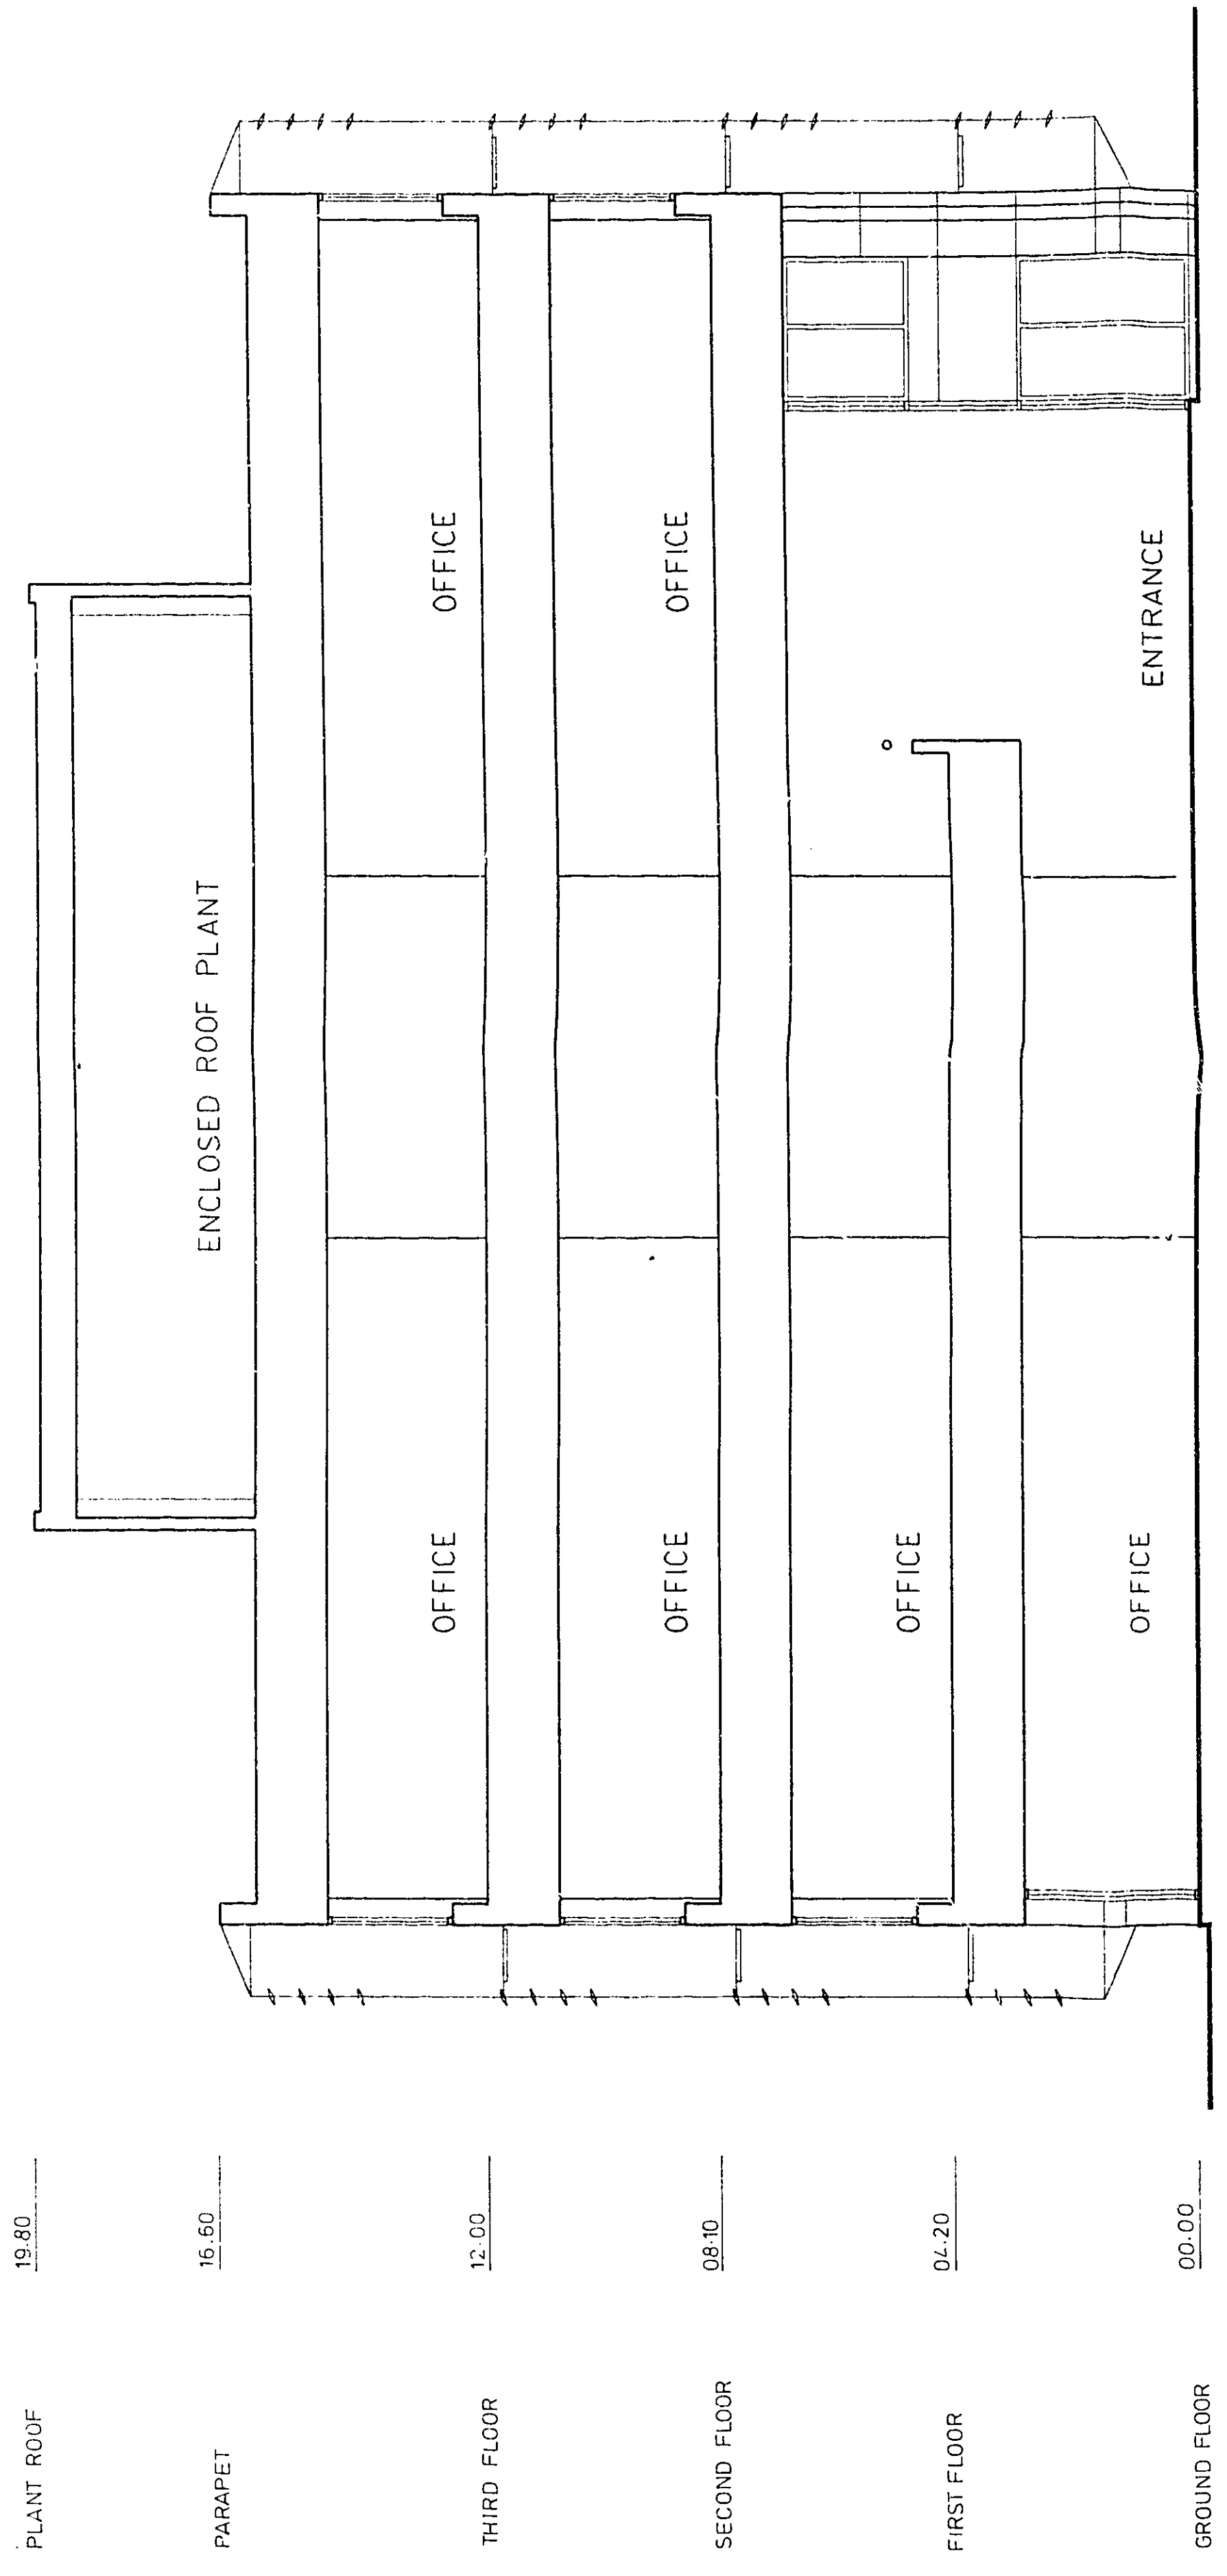

E A S T W E S T S E C T I O N

B U I L D I N G S A & D

15 FEB 1989  
**6/161/89**


C O M M E N T D E V E L O P M E N T

A R C H I T E C T S A N D P L A N N E R S  
 F E B R U A R Y I 9 8 9

P009  
08.02.89

WELWYN HILFIELD DC  
 15 FEB 1989  
 26 MAY 1989

1100

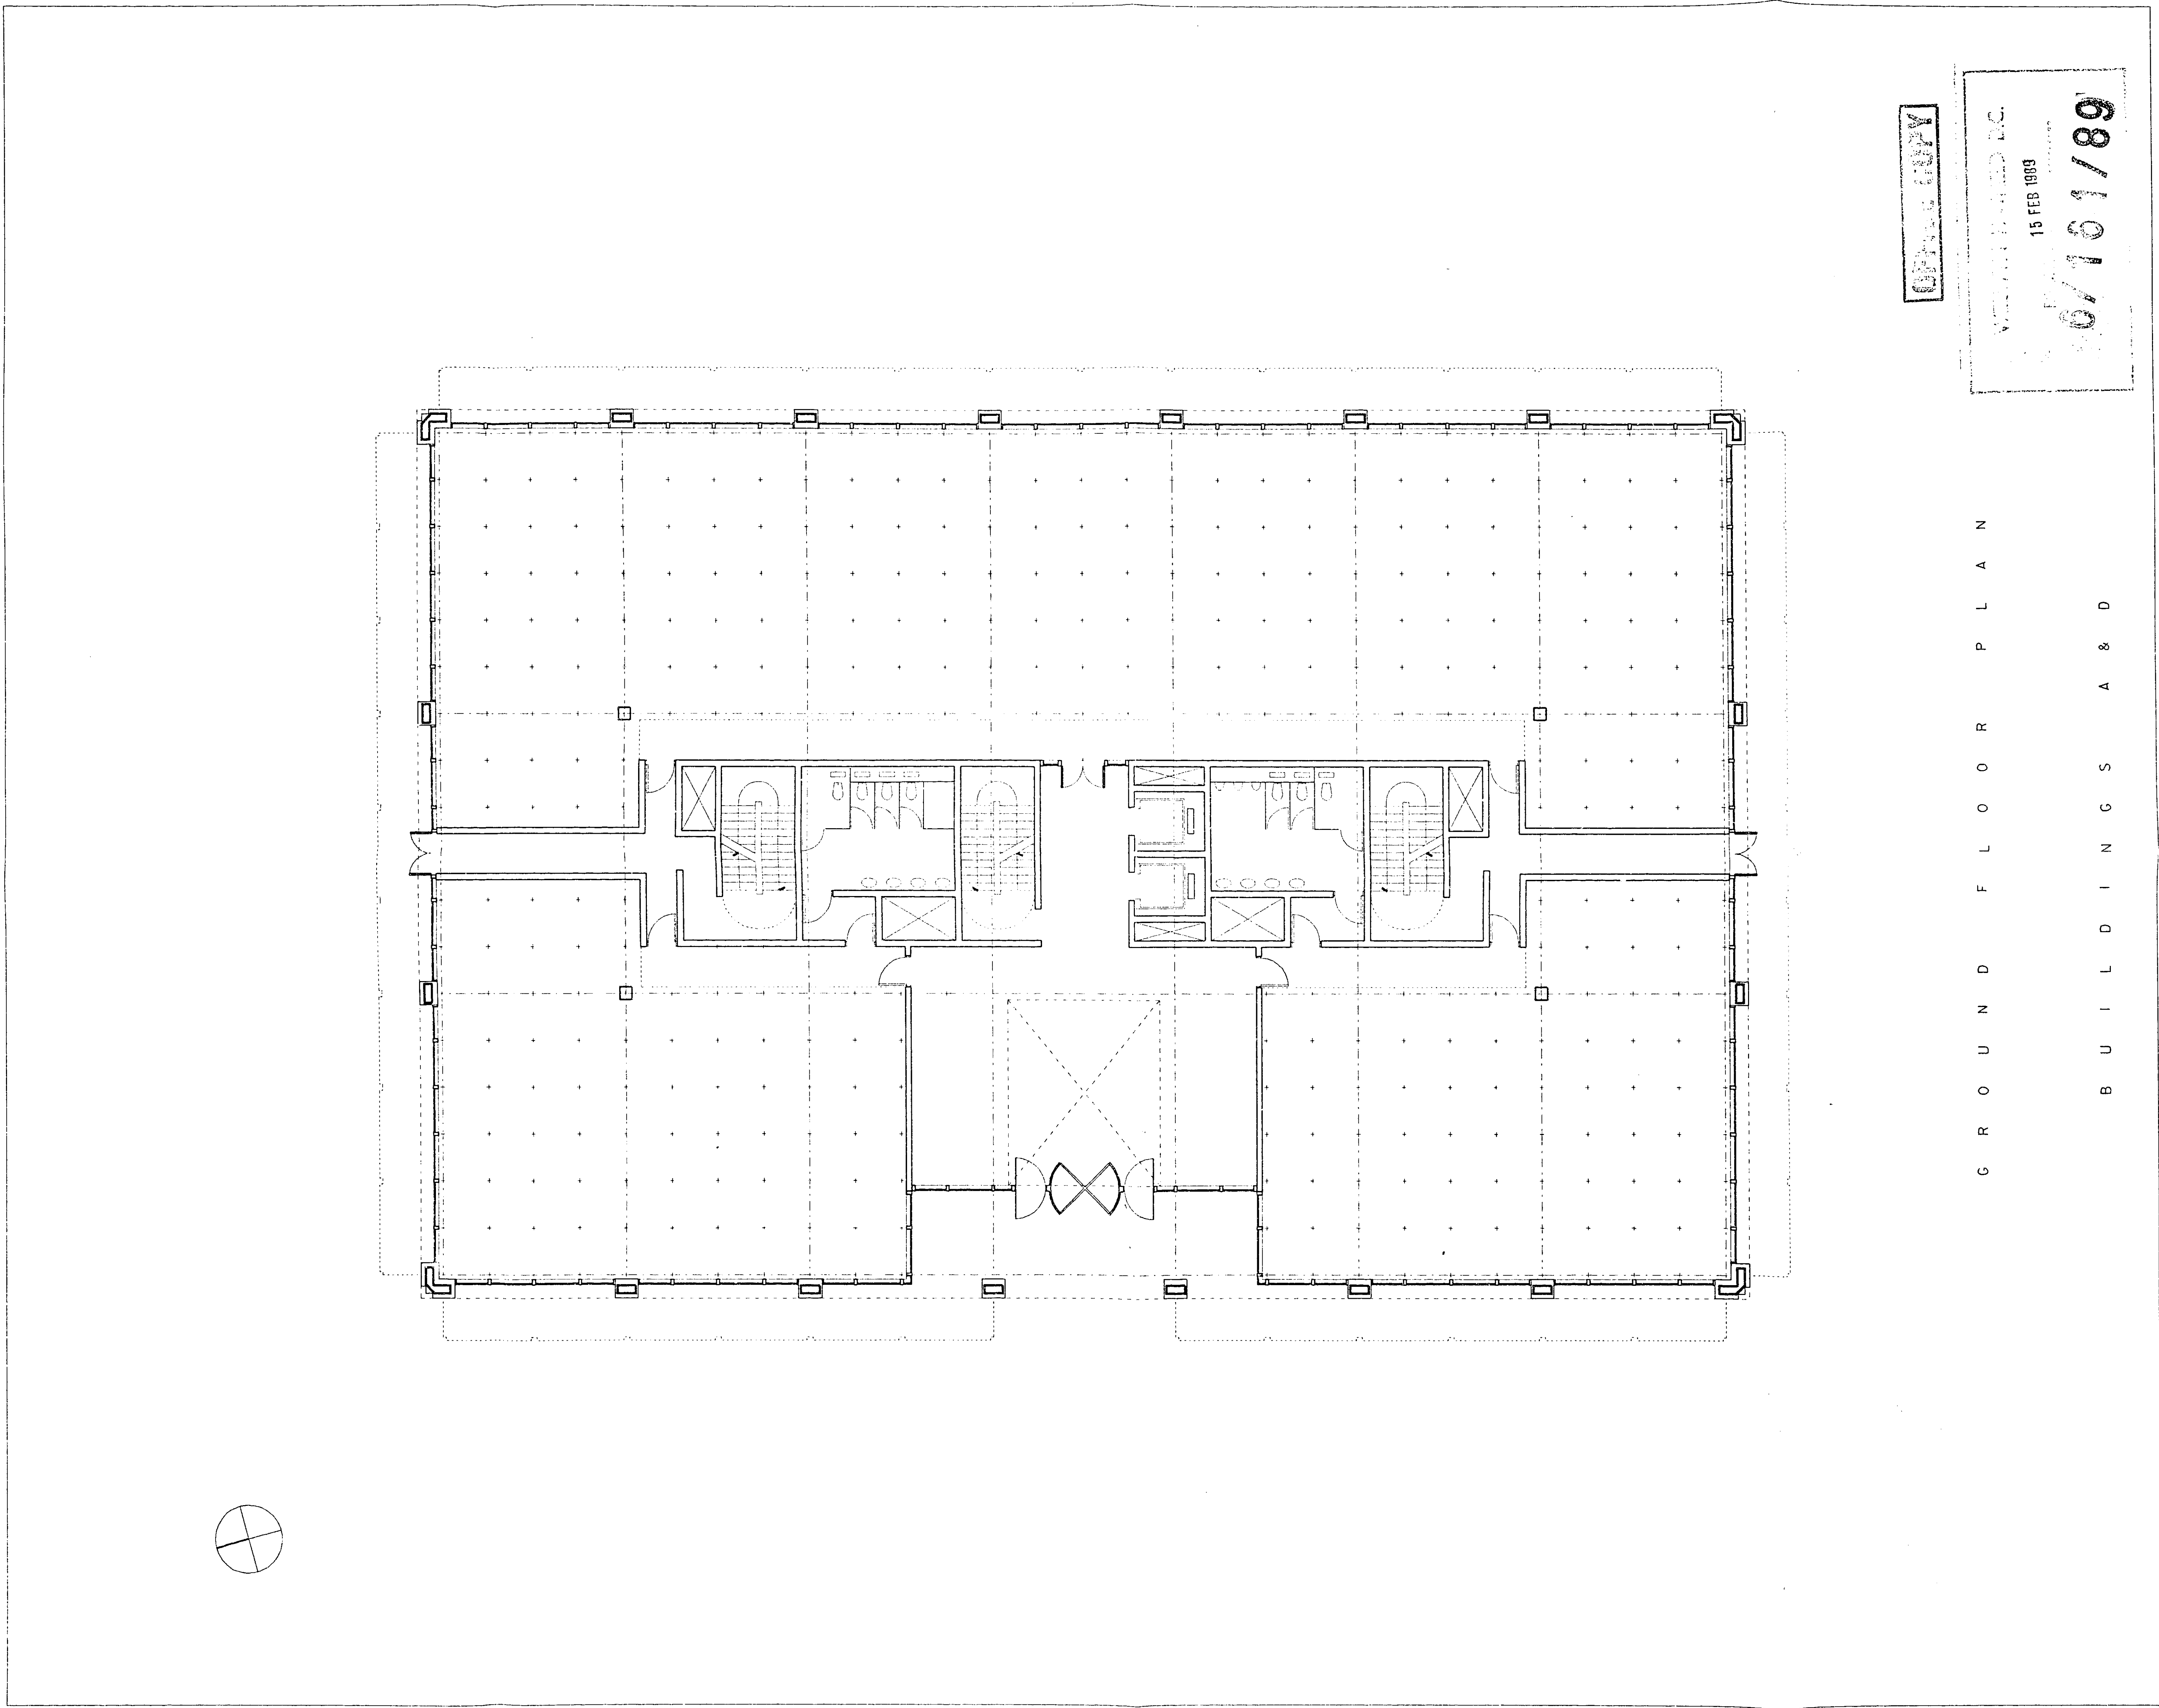

OPENING COPY

WELWYN HAIFIELD DC.  
15 FEB 1989  
16/161/89

WELWYN HAIFIELD DC  
15 FEB 1989  
26 MAY 1989  
Date

P004  
08.02.89

H00

G R O U N D F L O O R P L A N

B U I L D I N G S A & D

C O M E T D E Y E L O P M E N T


B. A. E


Y. R. M

A R C H I T E C T S A N D P L A N N E R S

F E B R U A R Y I 9 8 9

23 22 ▲A1 20 19. 18 17 16 ▲A2 14 13 12 11 ▲A3 9 8 ▲A4 A4 ▲ 8 9 A3 ▲ 11 12 13 14 A2 ▲ 16 17 18 19 20 A1 ▲ 22 23

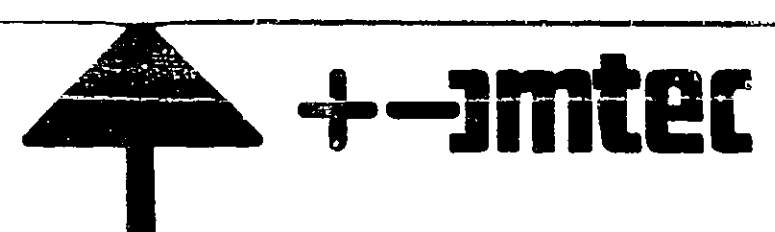

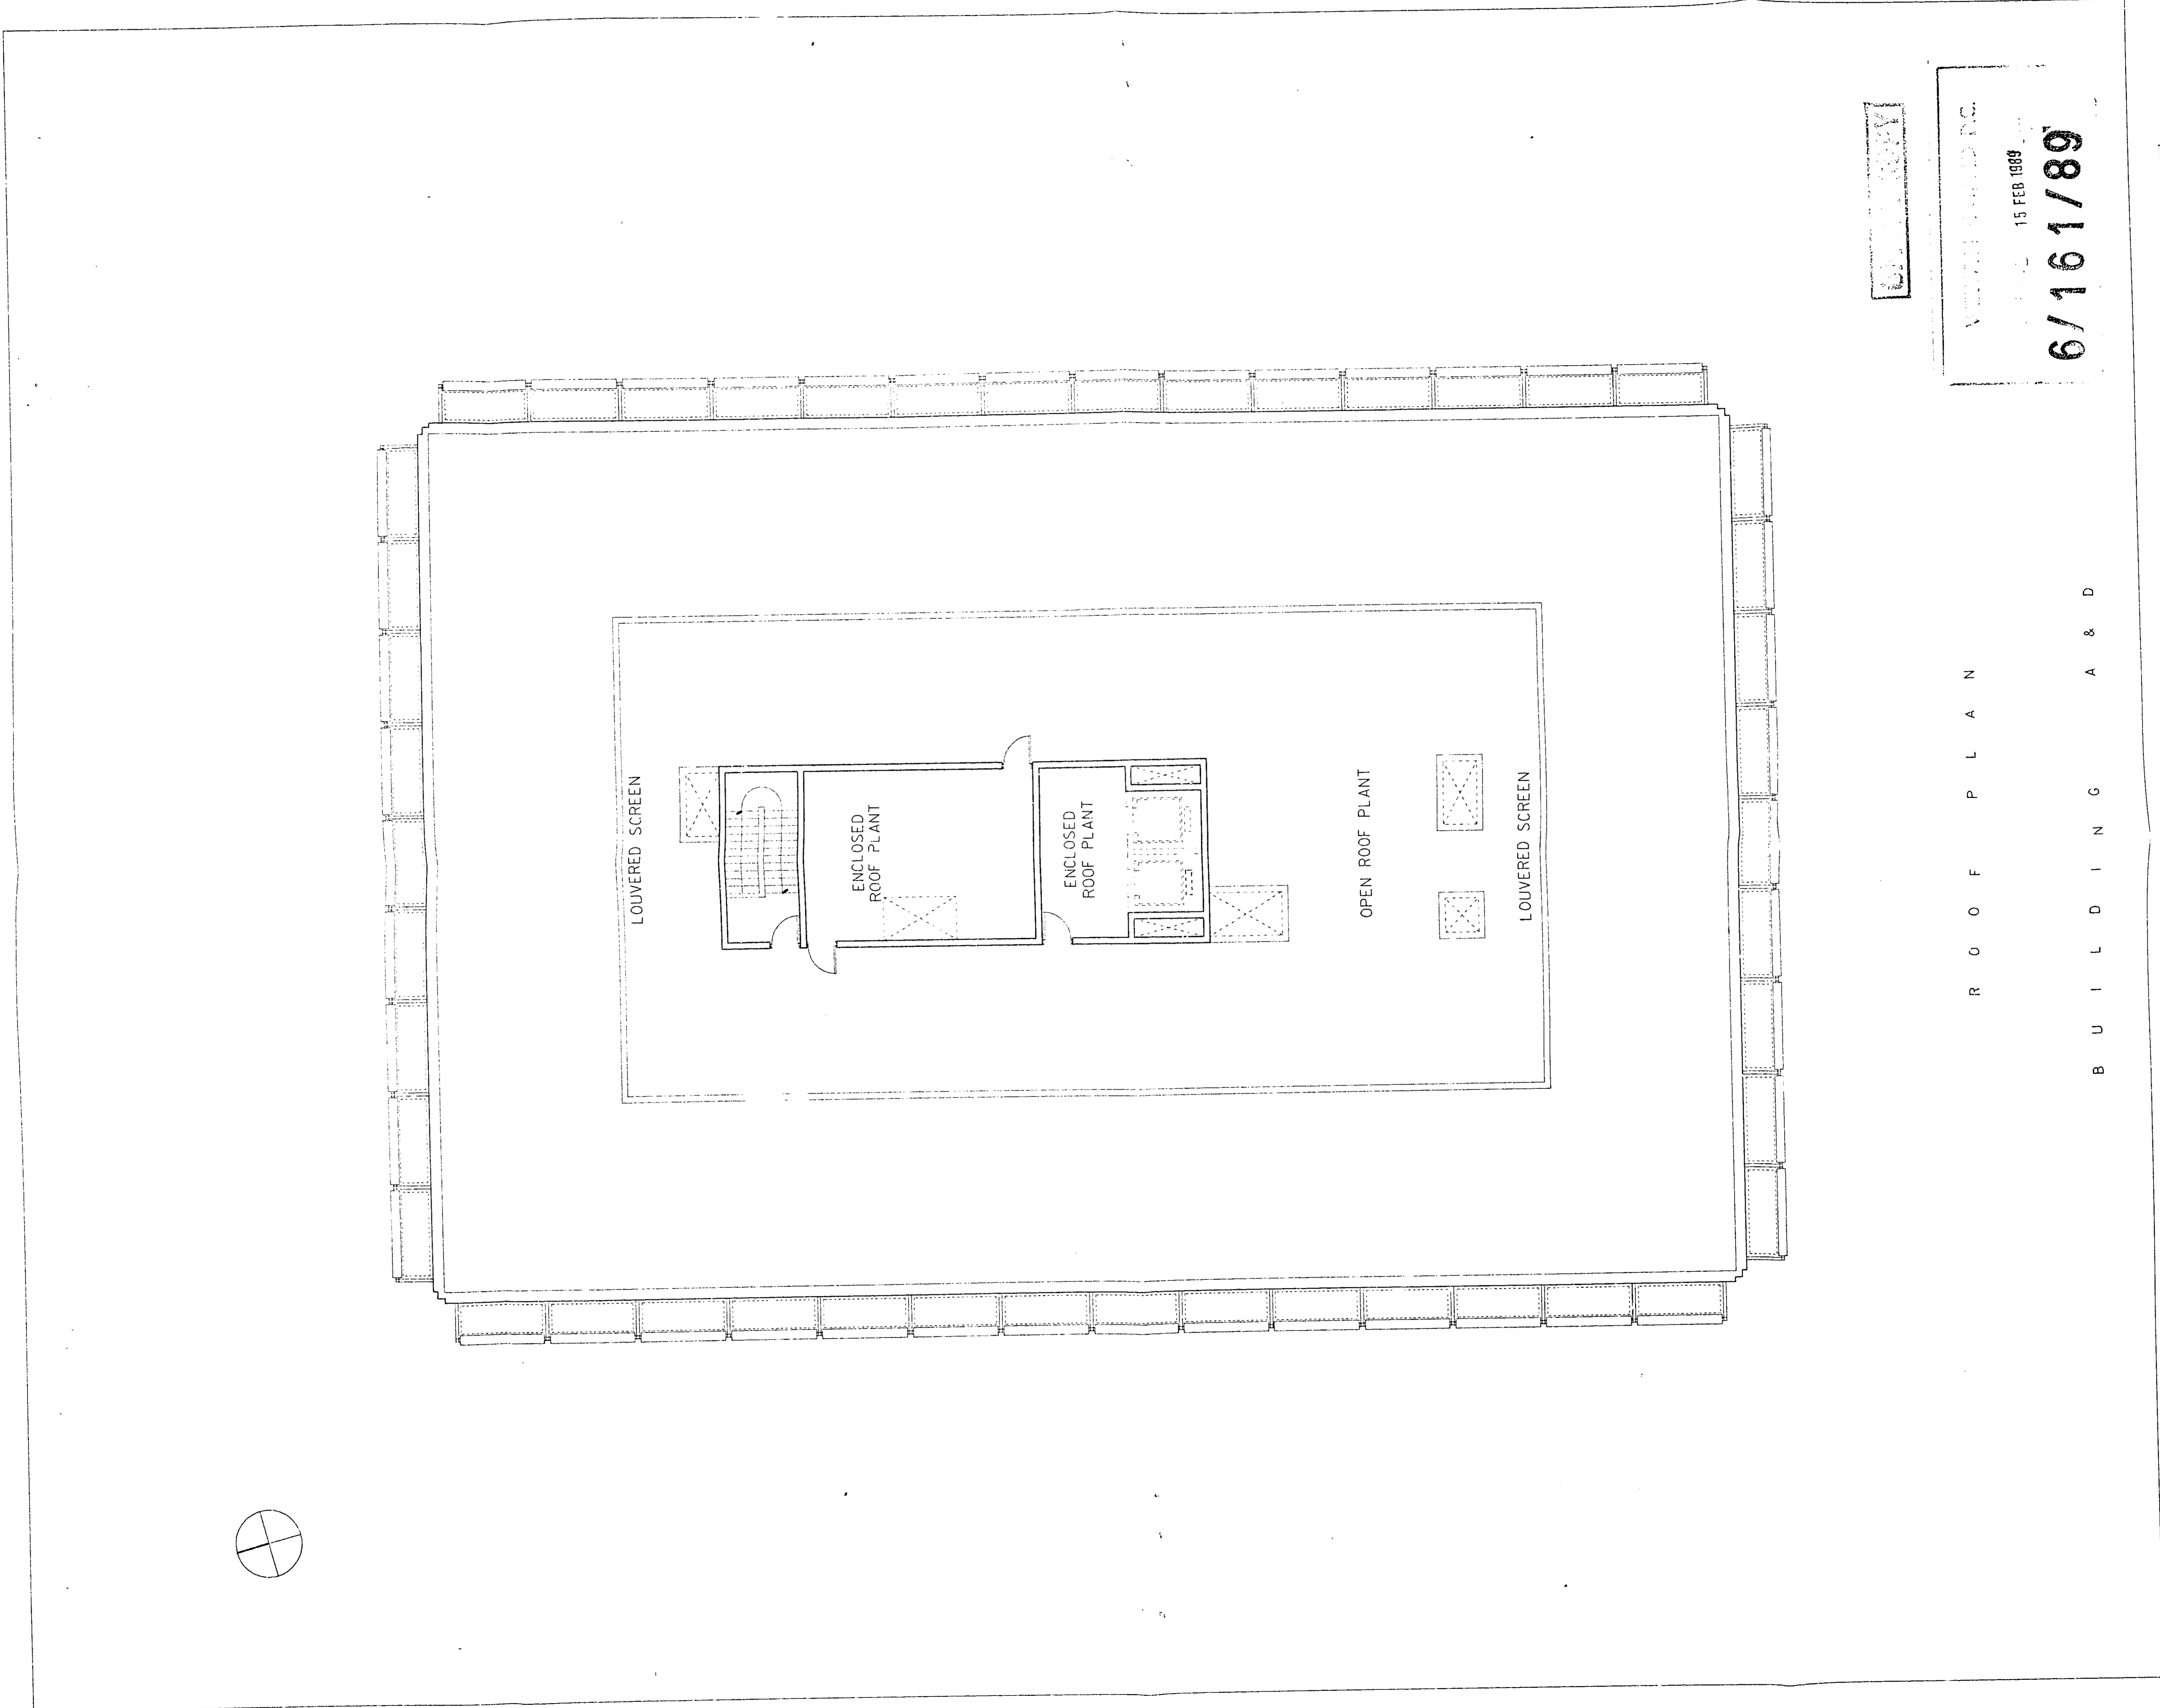

ORIGINAL COPY



ARCHITECTURAL INC.  
15 FEB 1989  
6/161/89

DATE: 26 MAY 1989  
DRAWN BY: [Signature]

R O O F P L A N  
B U I L D I N G A & D

C O M E T D E V E L O P M E N T  
B Y R A M  
A R C H I T E C T S A N D P L A N N E R S  
F E E B R U A R Y I 9 8 9

23 22 ▲A1 20 19 18 17 16 ▲A2 14 13 12 11 ▲A3 9 8 ▲A4 A4▲ 8 9 A3▲ 11 12 13 14 A2▲ 16 17 18 19 20 A1▲ 22

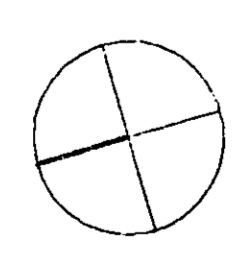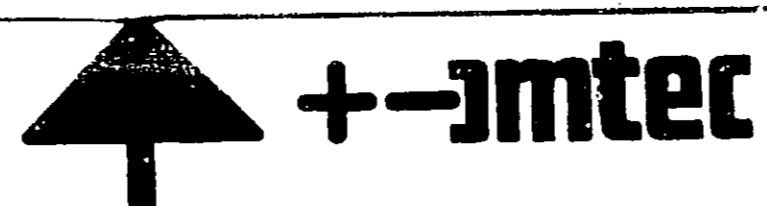

POOT  
06.02.89

1400