



PLANNING FILES

BELL BAR CAFE, GREAT NORTH RD, S6/169/89 5/5


BELL BAR.

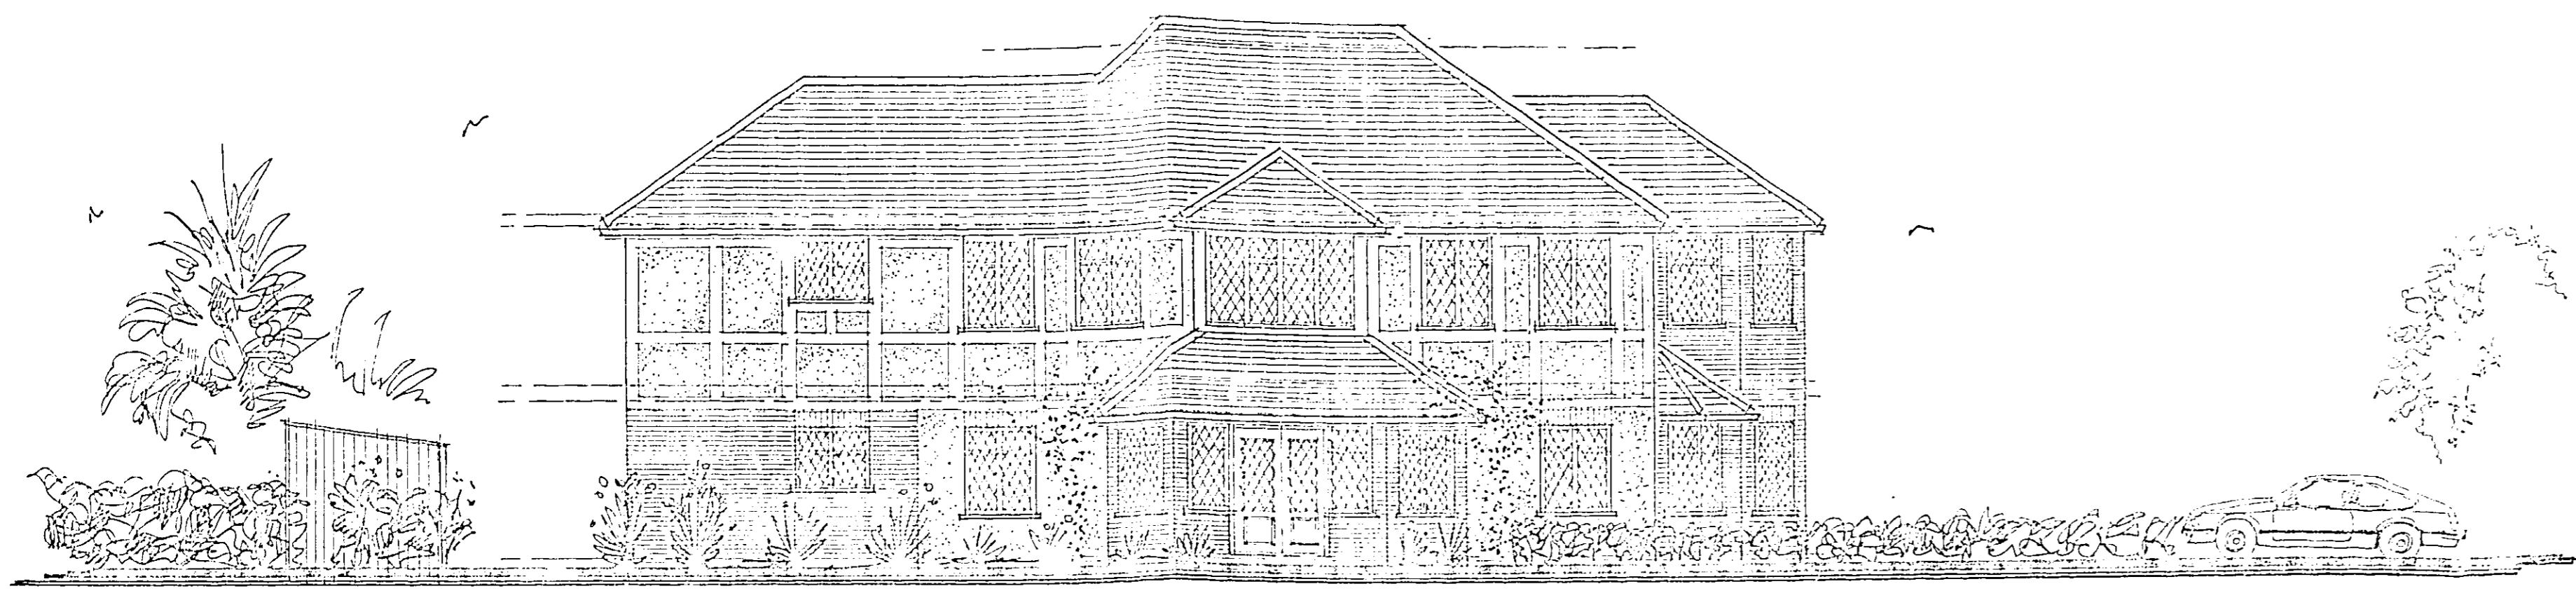


ENTRANCE ELEVATION
VIEW FROM CAR PARK

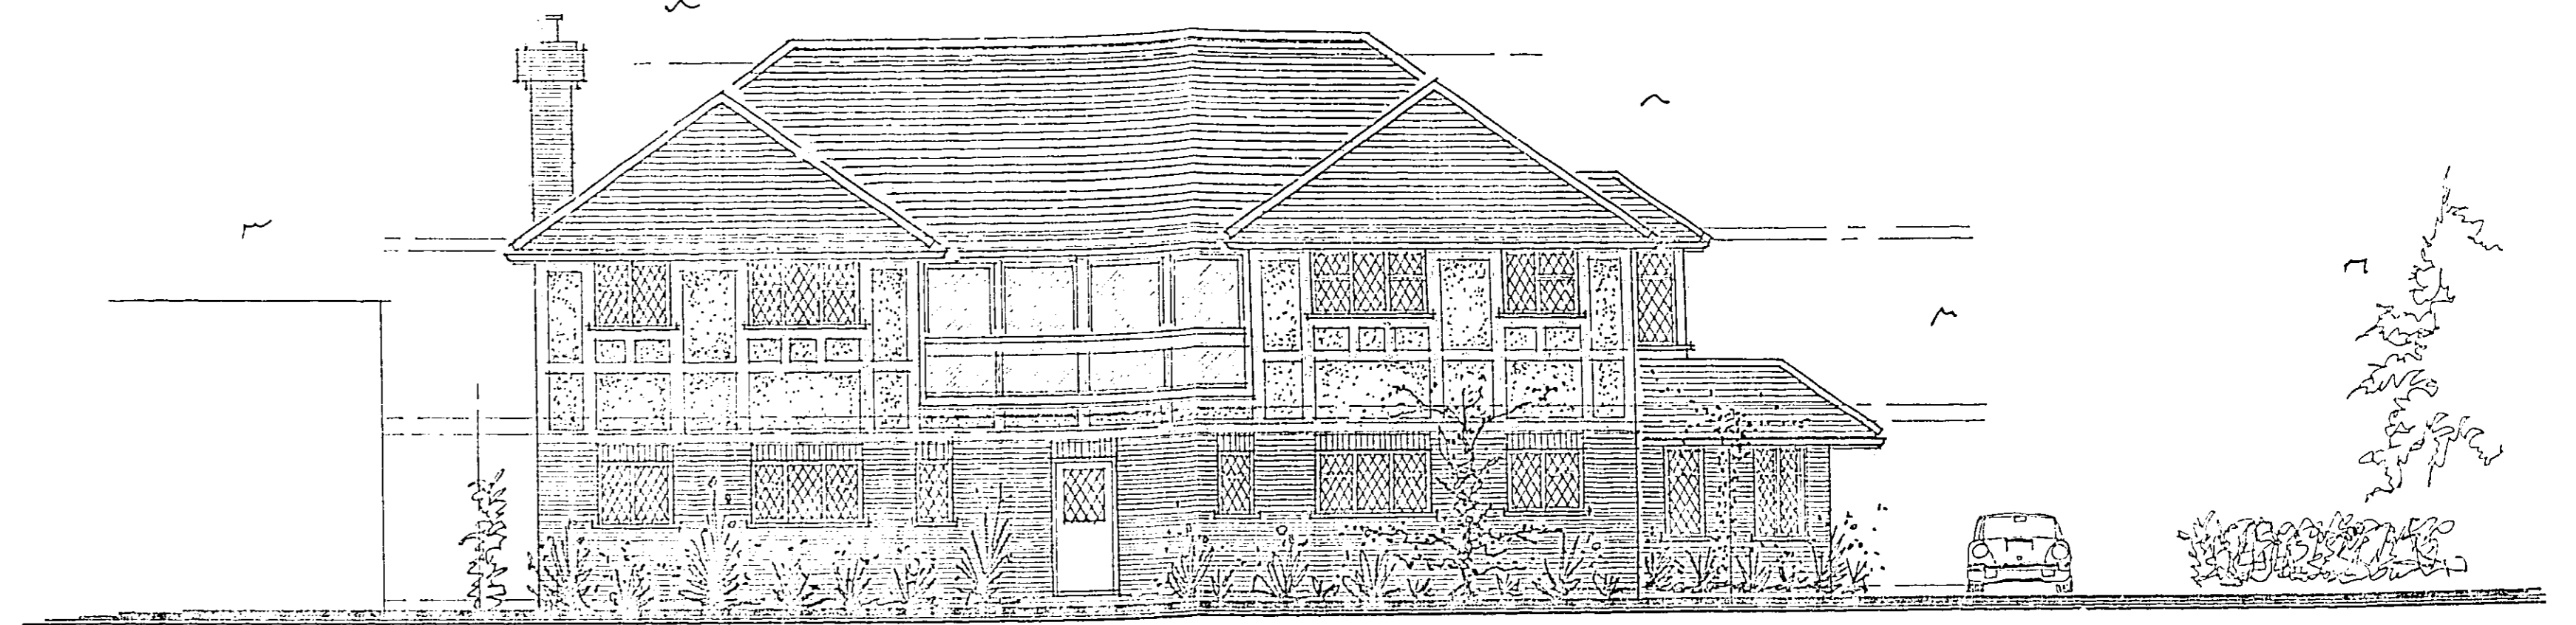


REAR ELEVATION

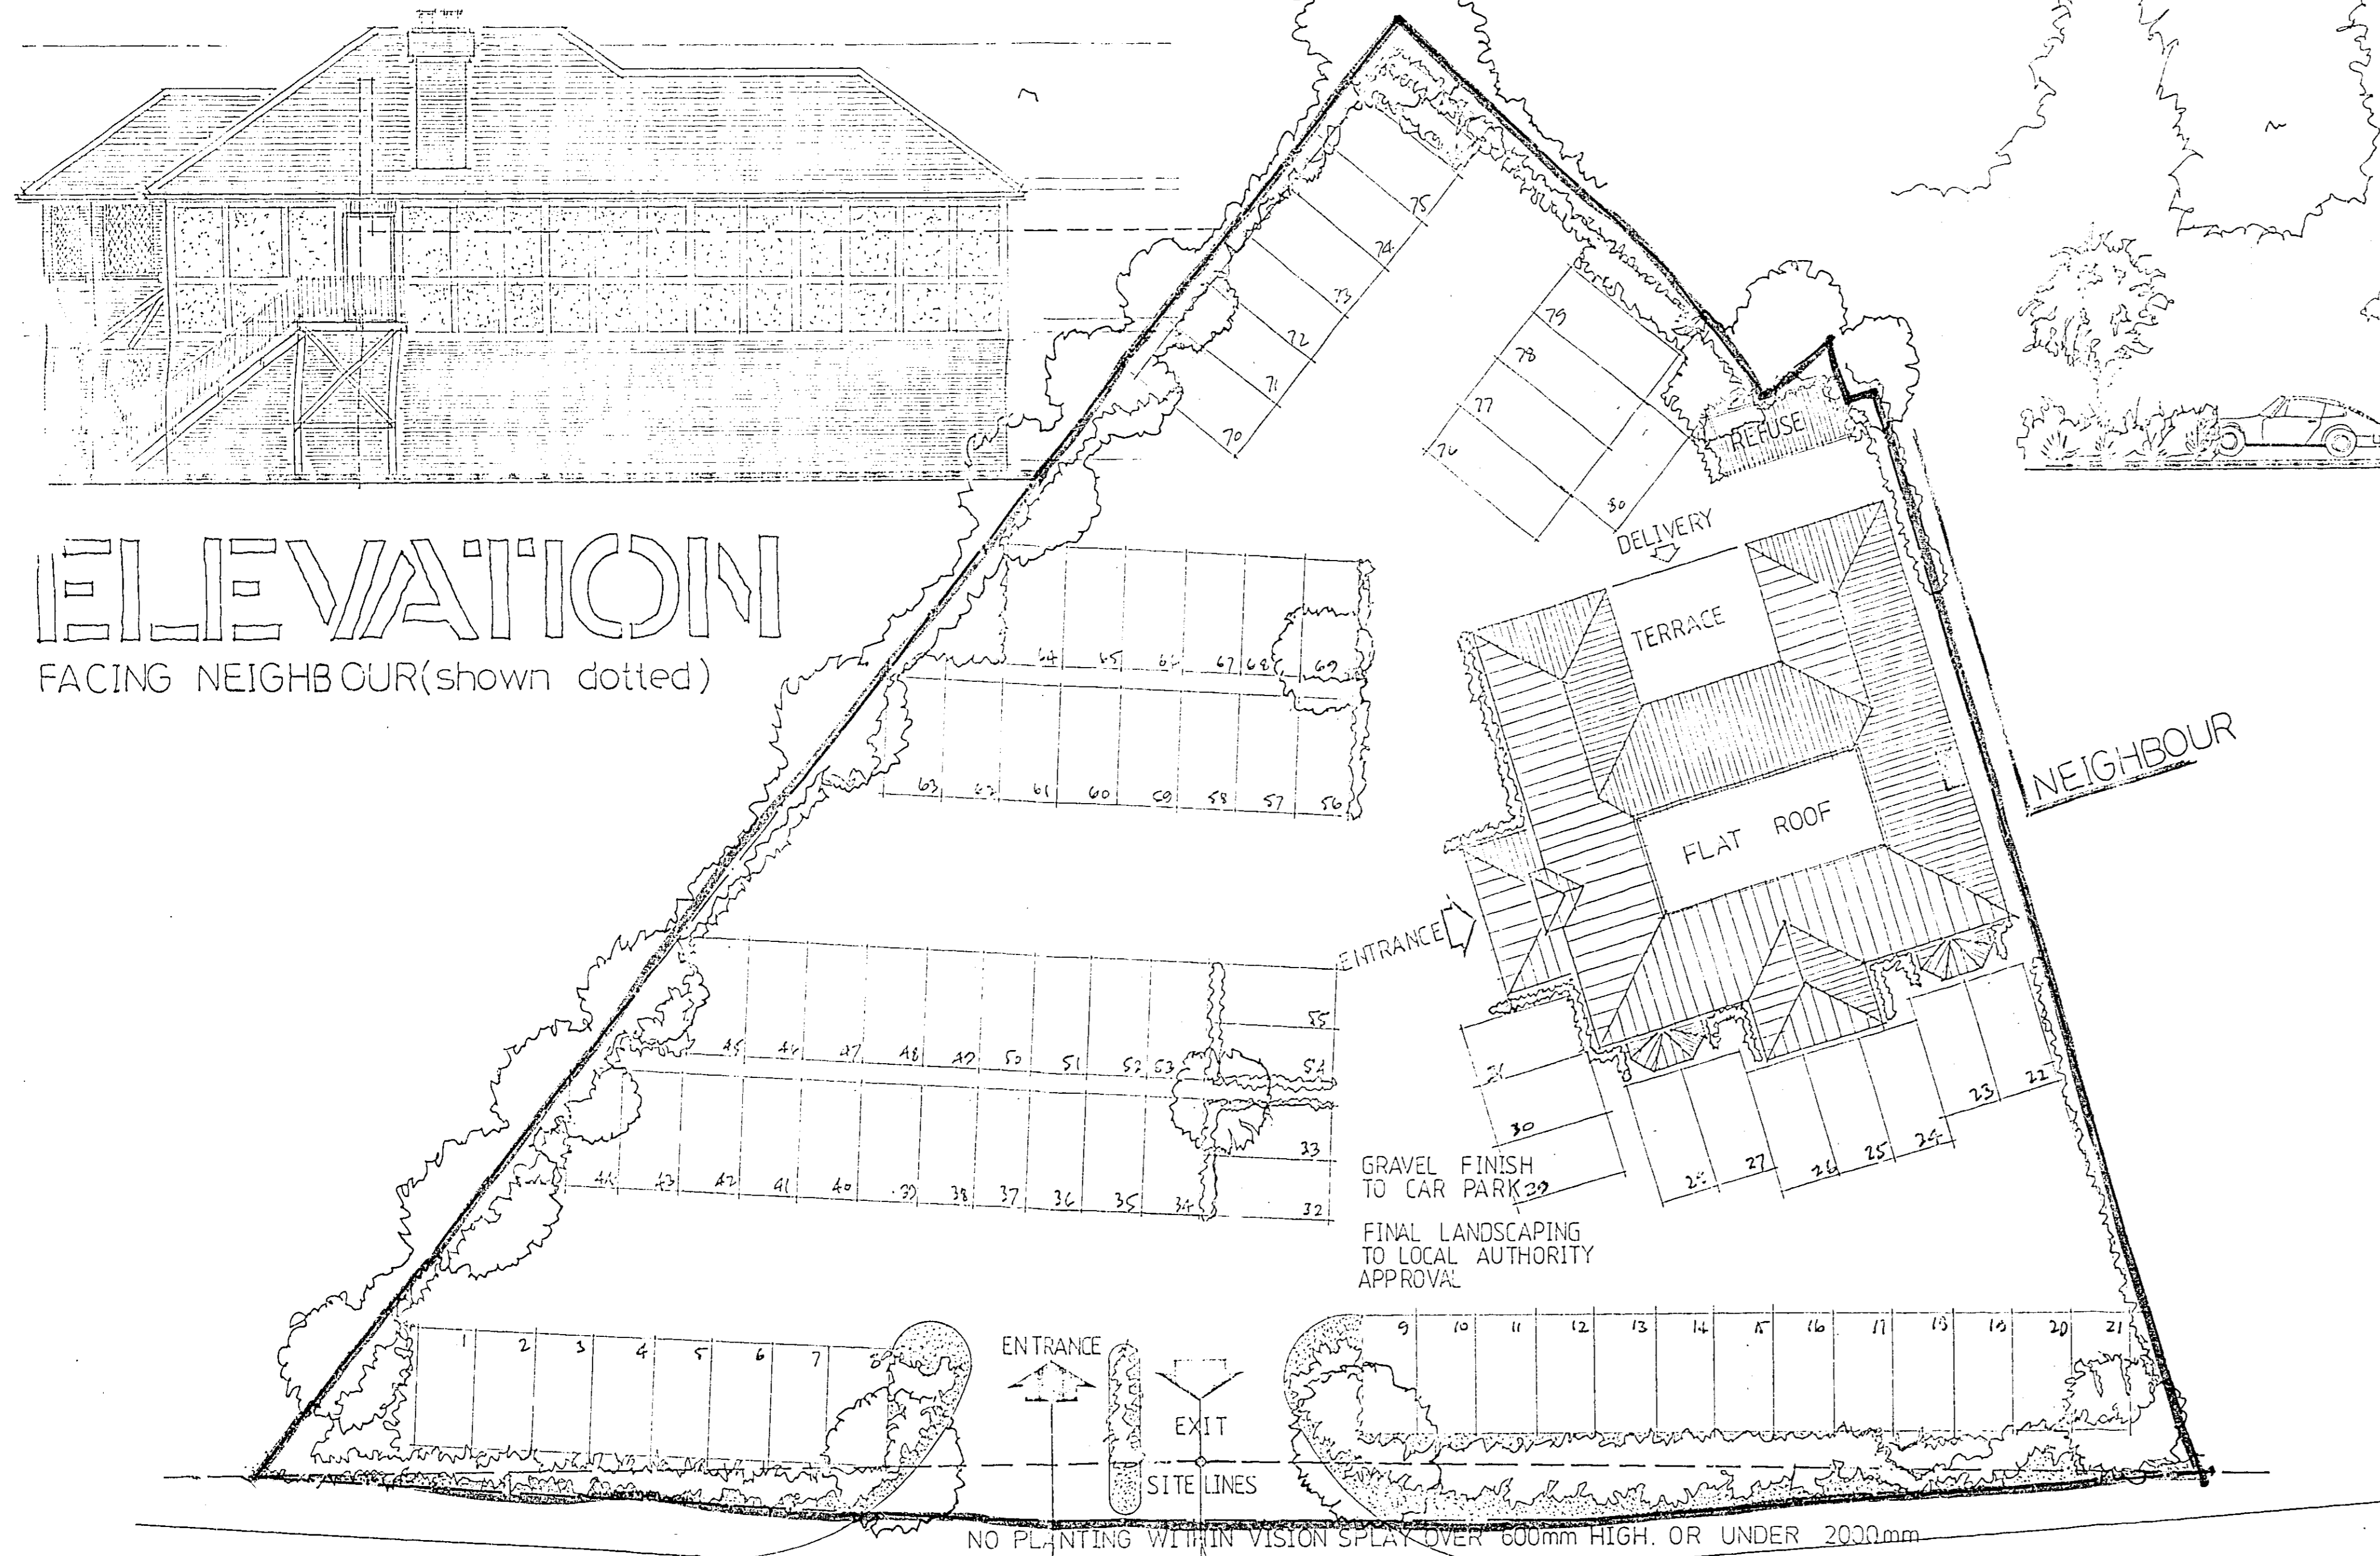

SITE PLAN 1:200

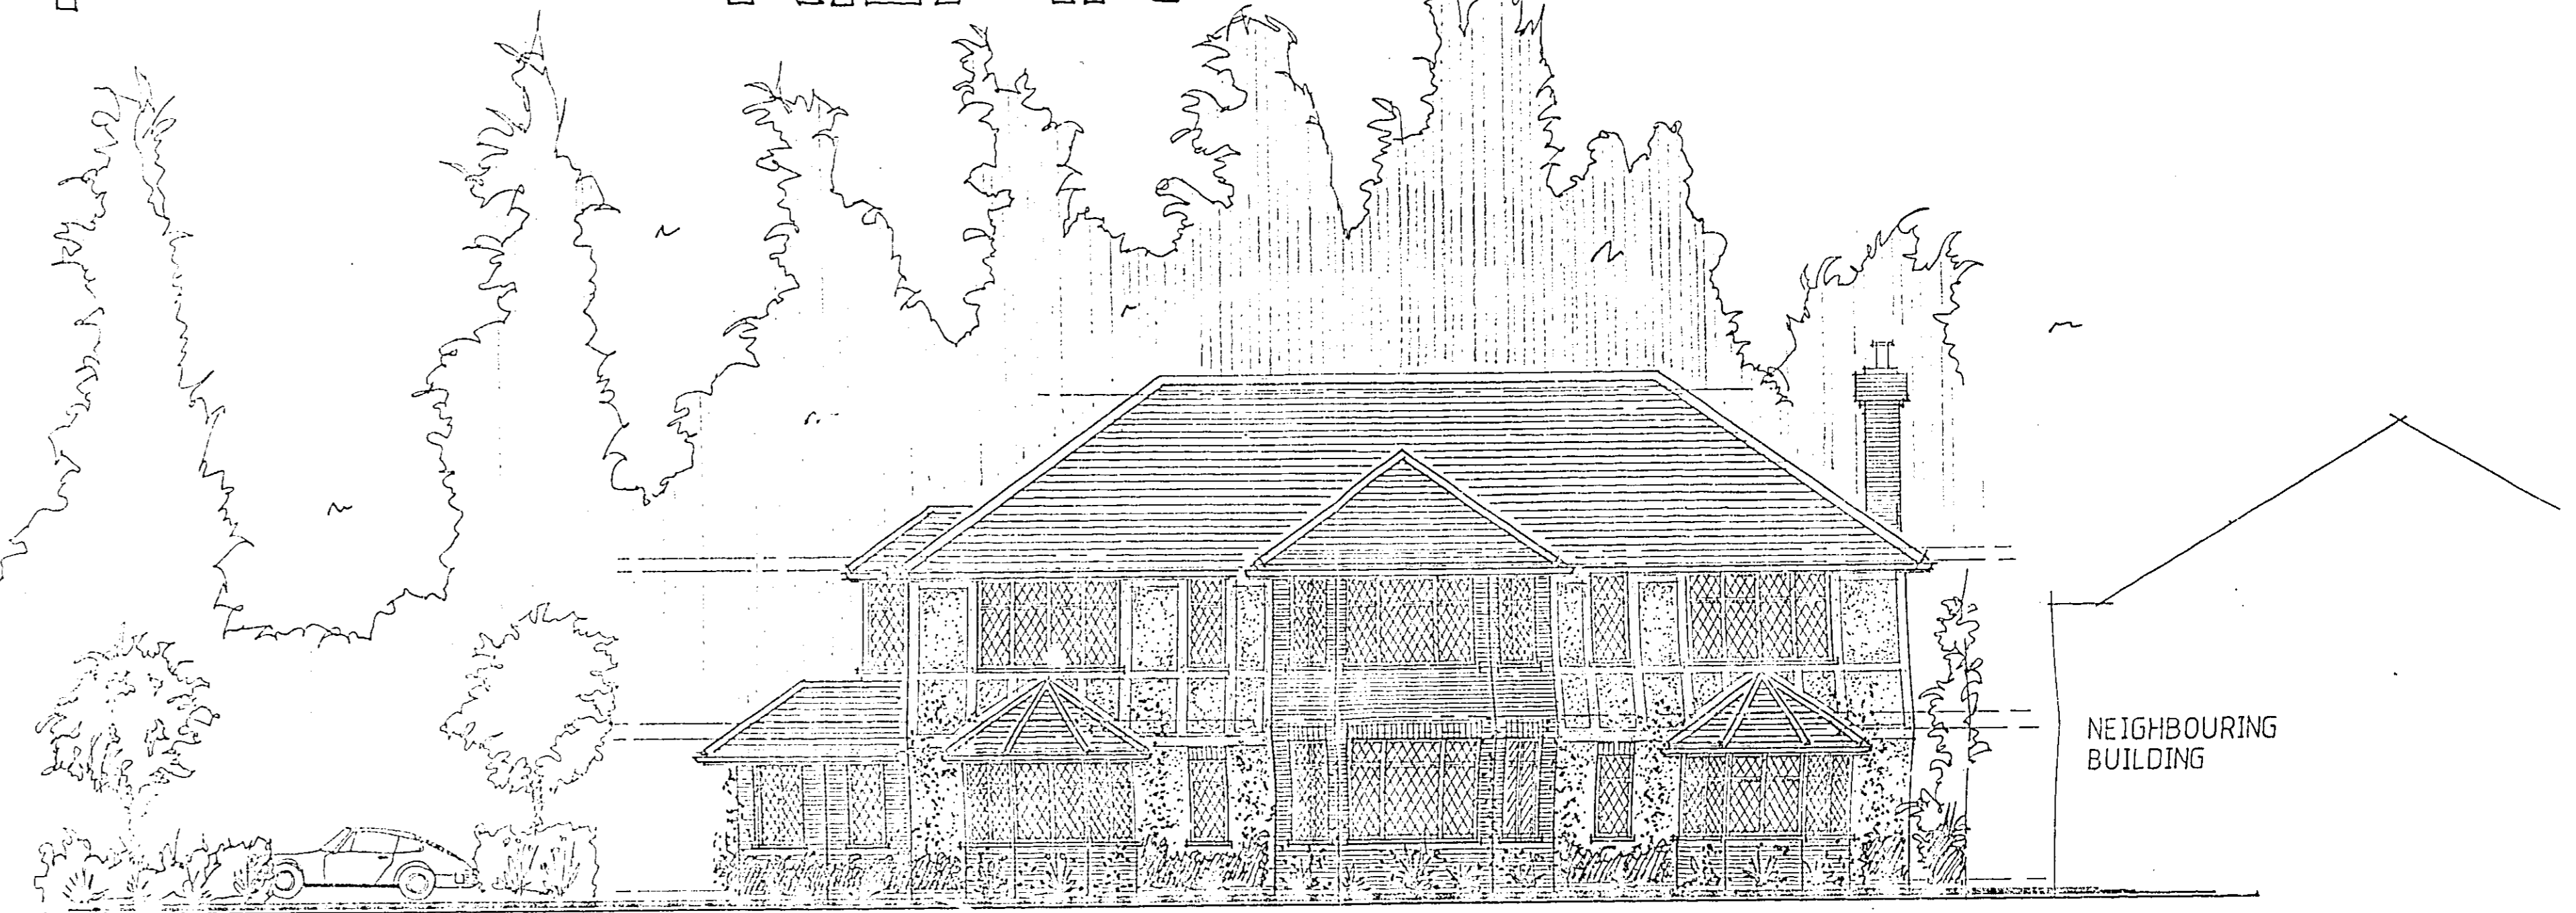

FRONT ELEVATION
FACING GREAT NORTH ROAD 1:100

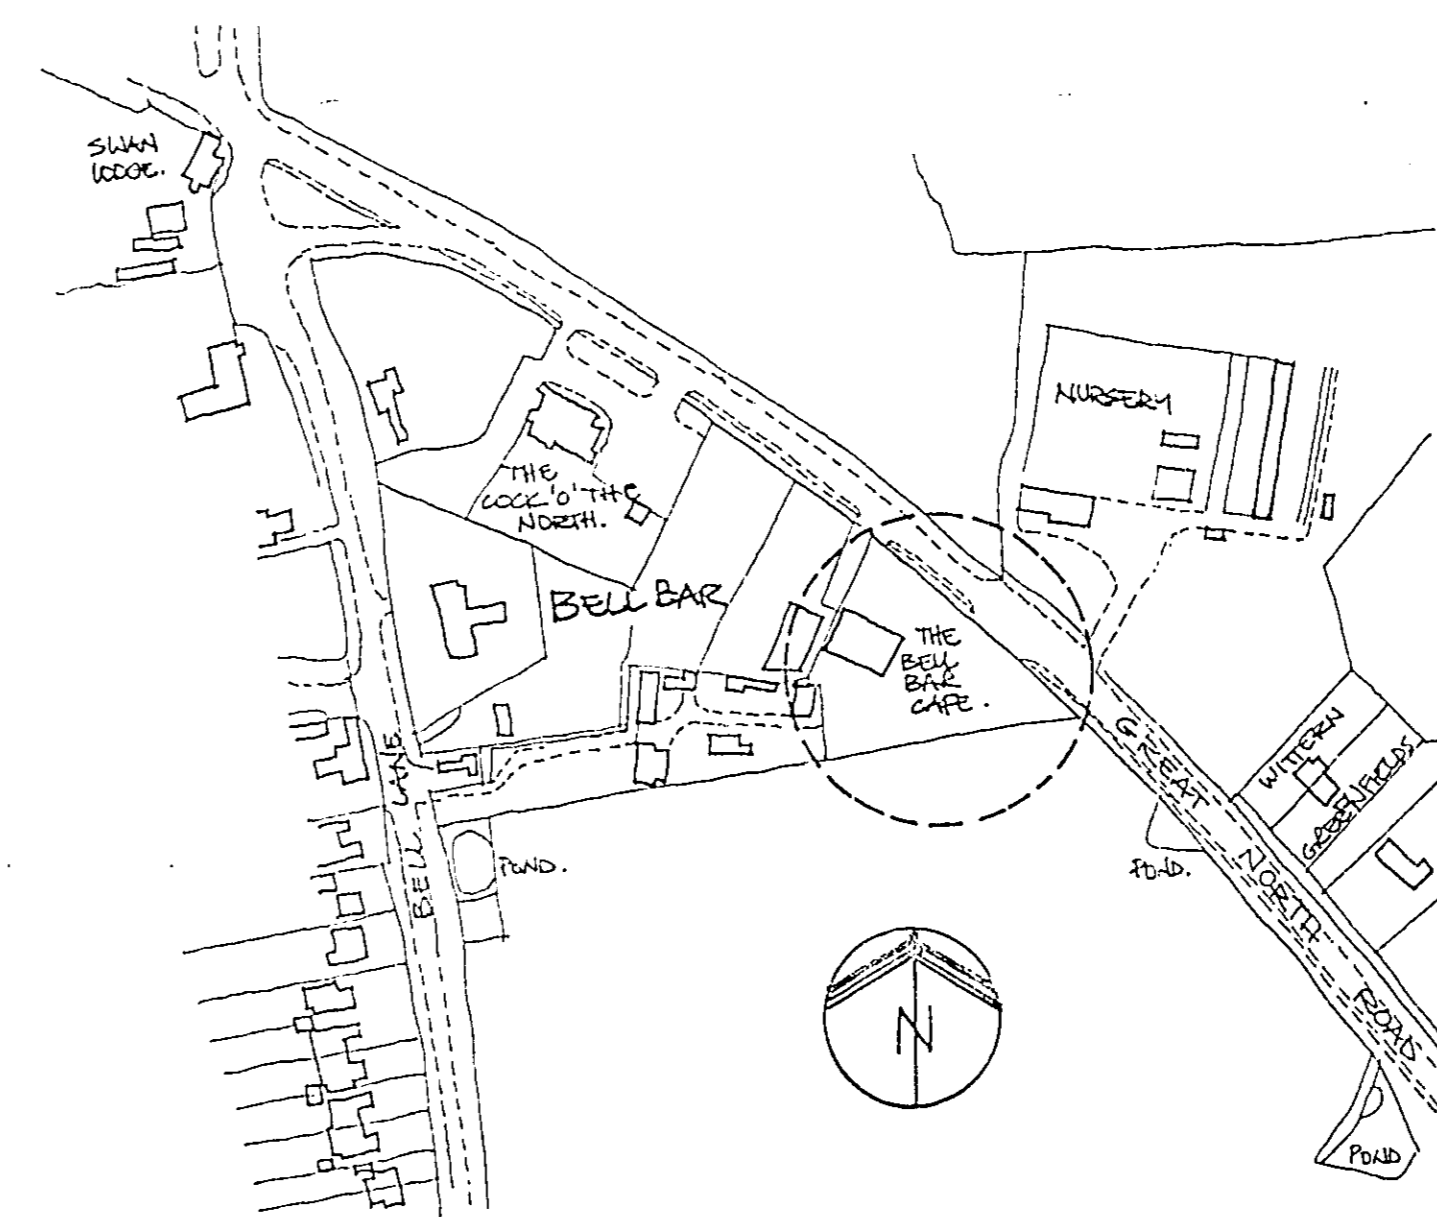

LOCATION PLAN 1:2500

DRWG 1

REVISION 'A' SIDE ELEVATION ADDED 10-289
REV 'B' OVERALL ROOF REDUCED IN HEIGHT
APRIL 89. DORMERS REMOVED CAR PARKING
PROPOSED CONVERSION OF THE BELL BAR CAFE INTO RESTAURANT AND BANQUET FACILITIES AT -

13 7 1989
THE BELL BAR,
BELL BAR,
HATFIELD,
HERTS.

FOR - 6/180/89

DRAWN -
C.F. HOBART, BSc. Dipl. Arch.
22, THE GROVE,
RADLETT,
HERTS.
WD7. 7NF.

SCALE: 1:100 1:200. FEB. 89.