


PLANNING FILES PARK PLAZA, COMET WAY, S6/262/89

HATFIELD.

5/9

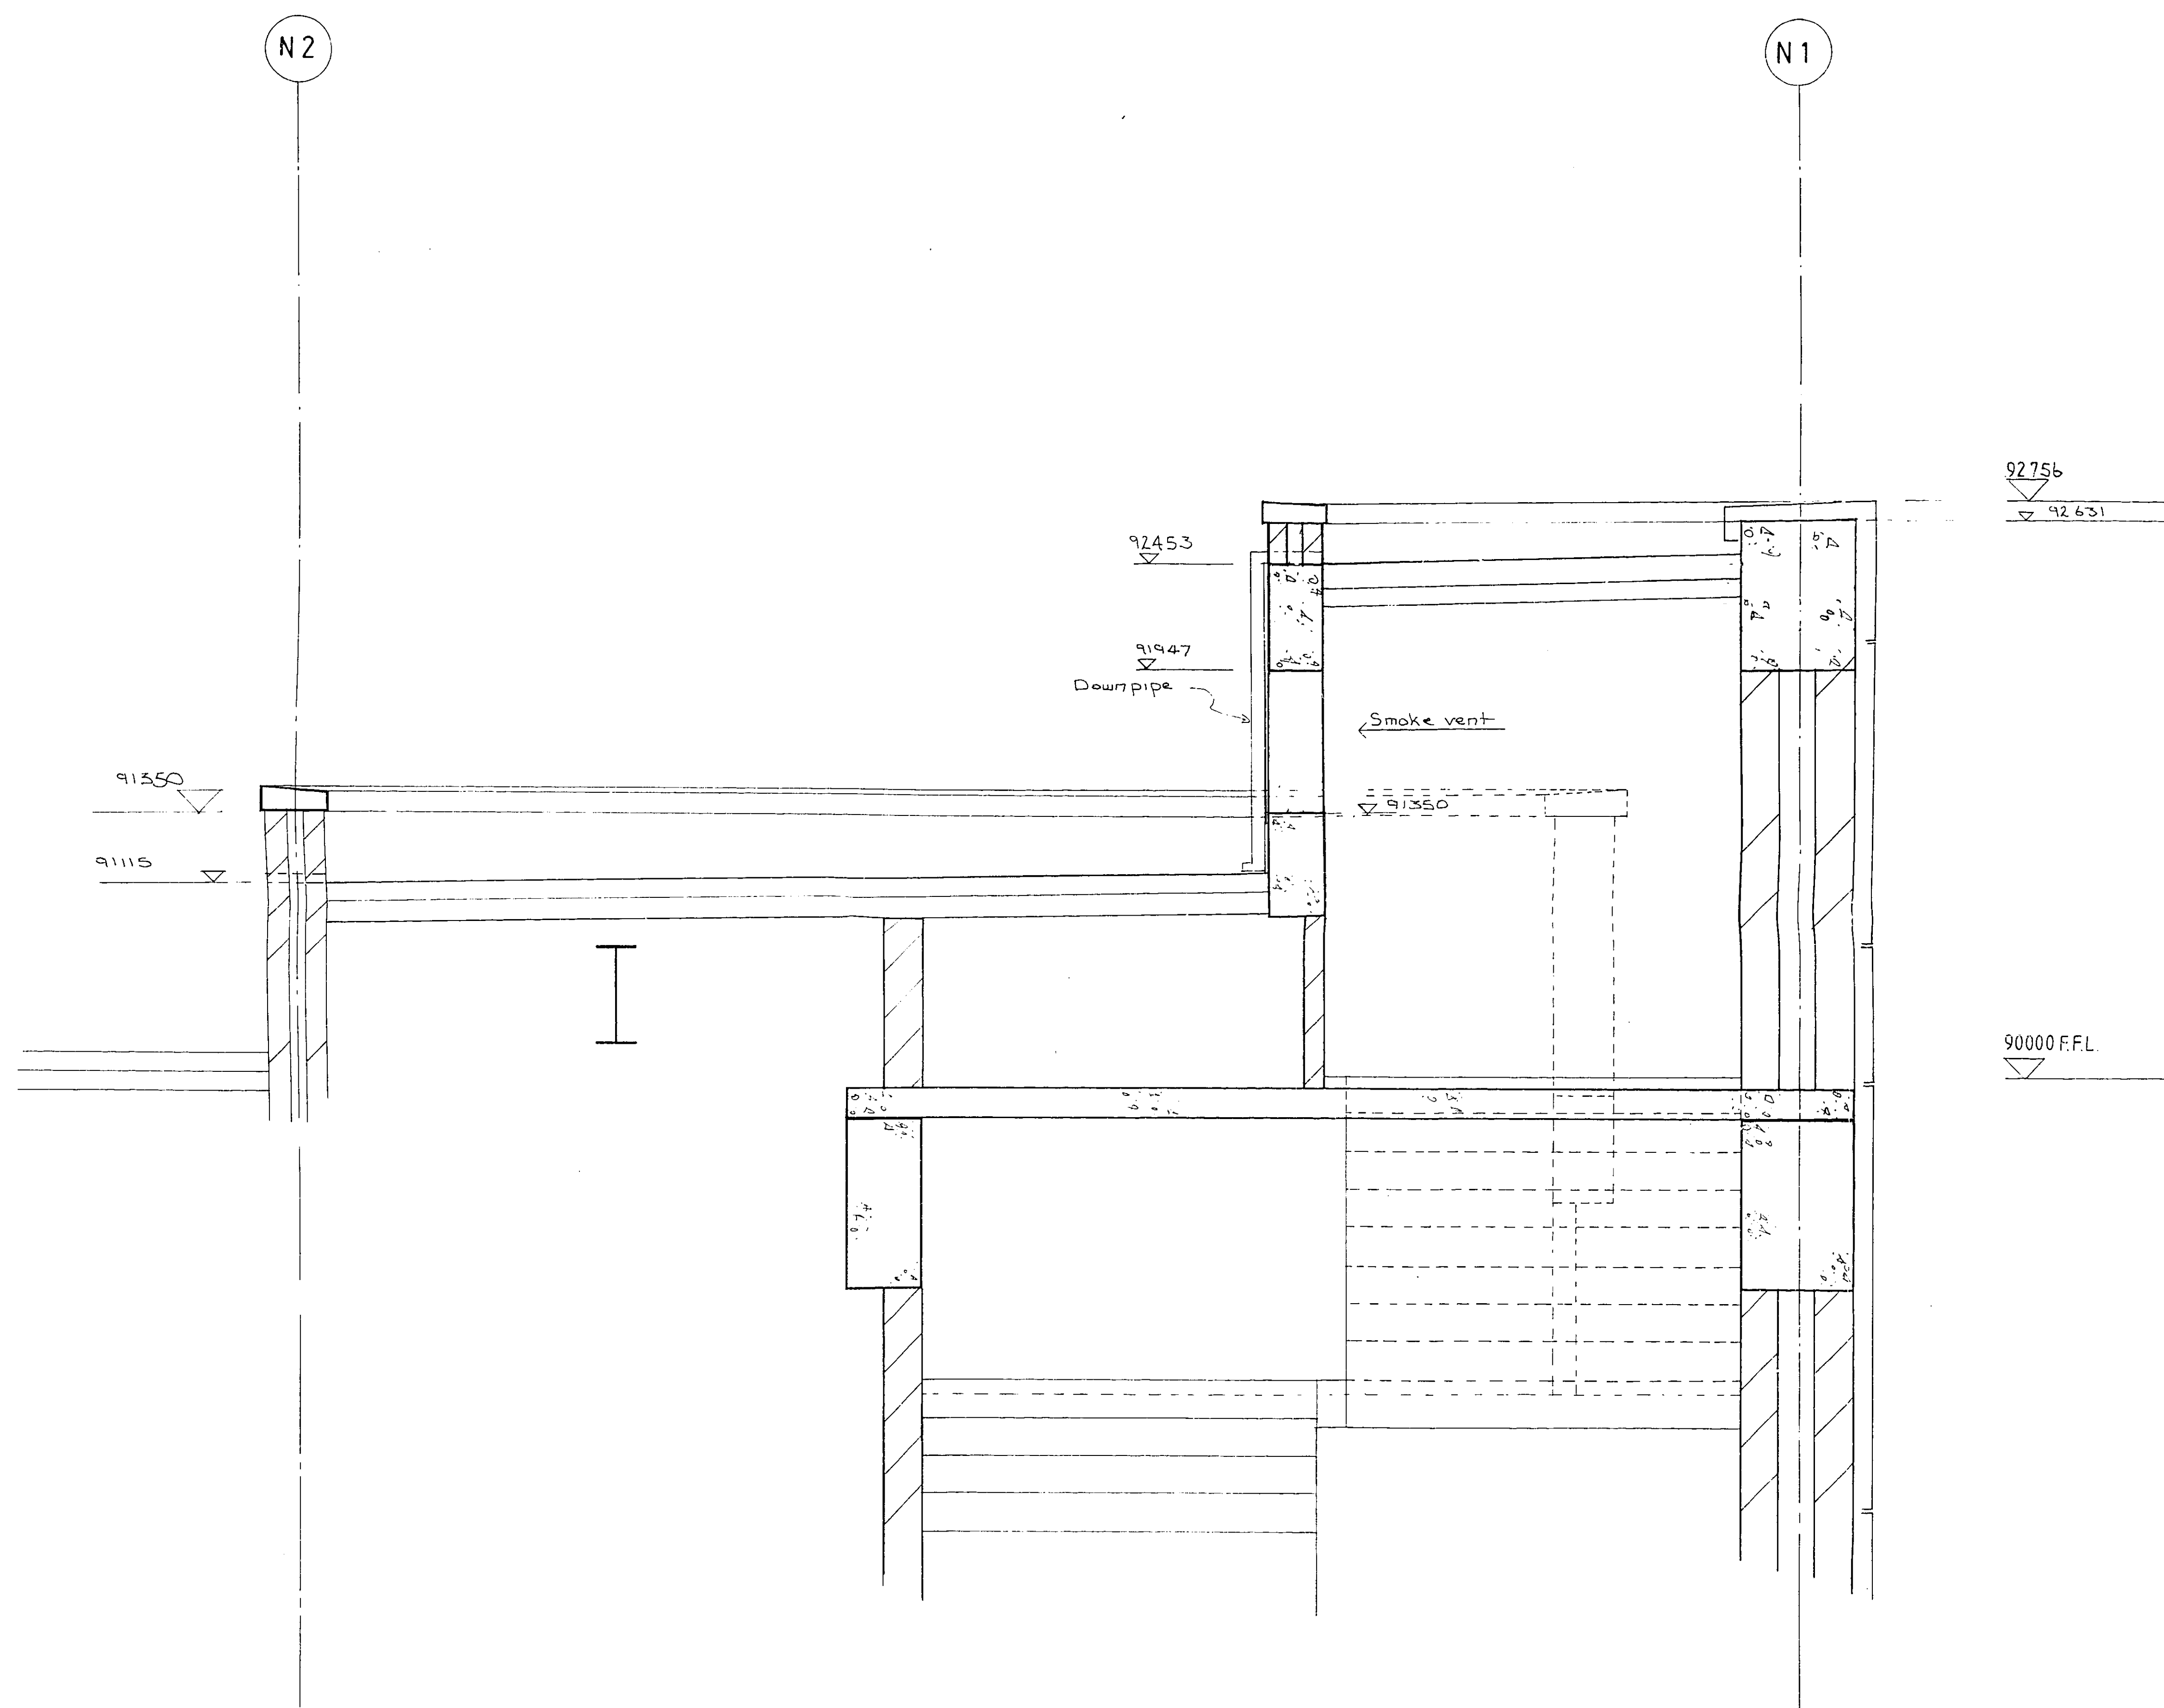

SECTION A-A

PARK PLAZA HATFIELD

Architecture and Planning
 Environmental Engineering
 Structural Engineering
 Interior Design

Aukett Limited
 Eton House
 18 - 24 Paradise Road
 Richmond
 Surrey TW9 1SR
 Tel: 948 7590
 Fax: 948 4456

SCROLL SETTING OUT

CORE 8

Scale 1:20

8713/S/H/04.0

A2

IA3

A4


A4

A4



A4

IA3

A2

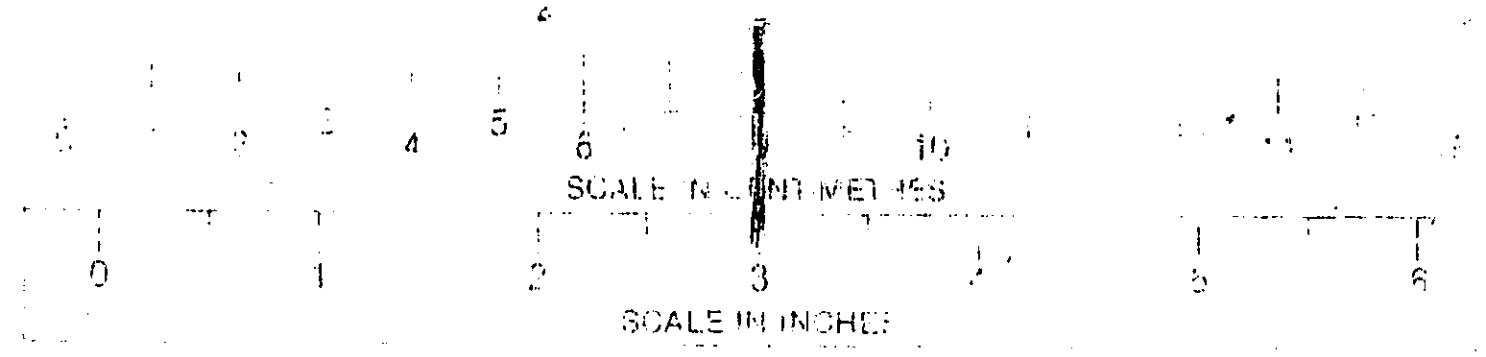

11
 11

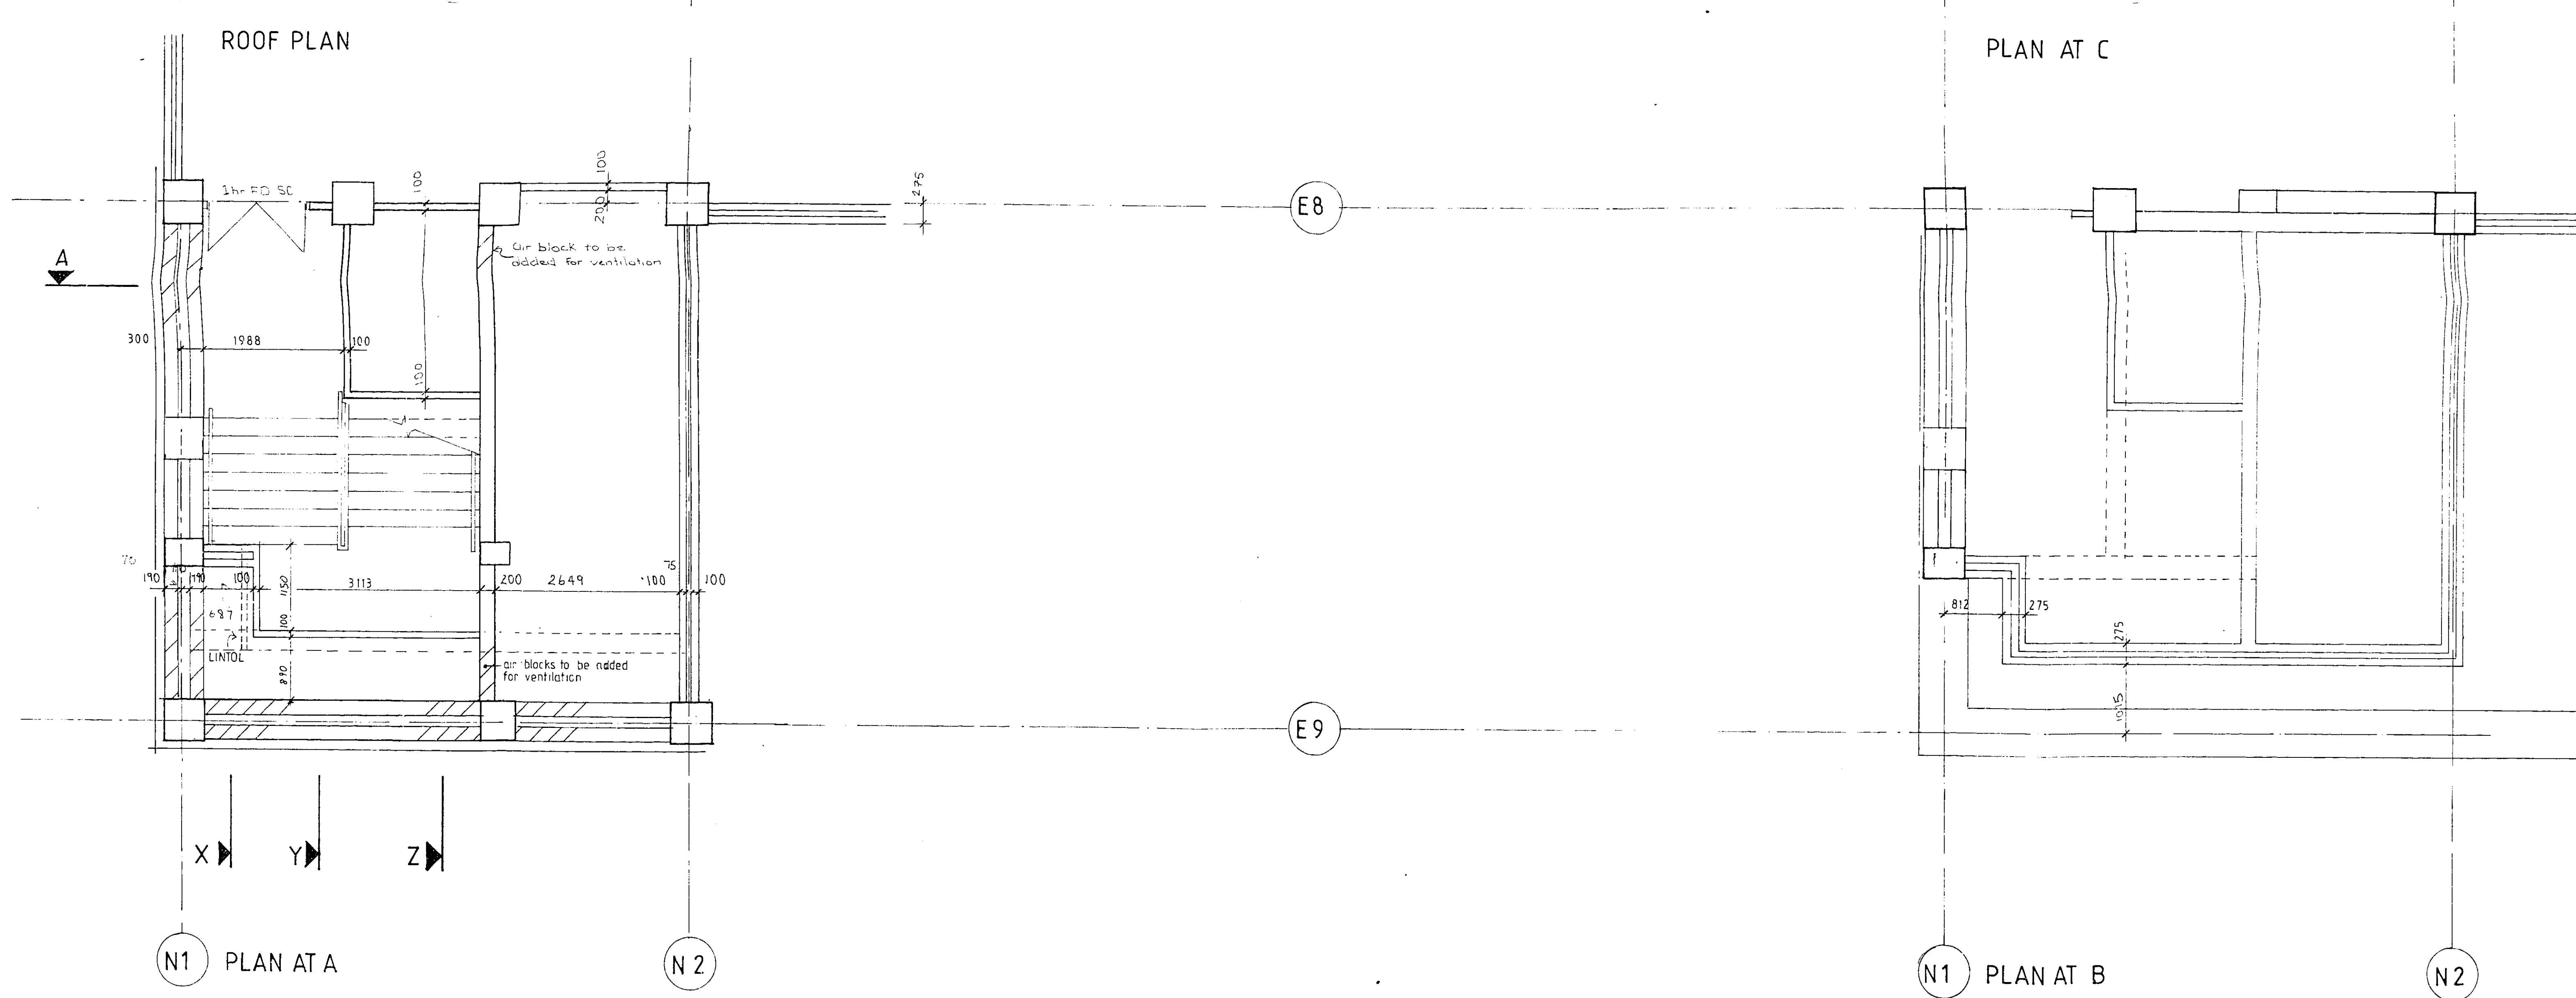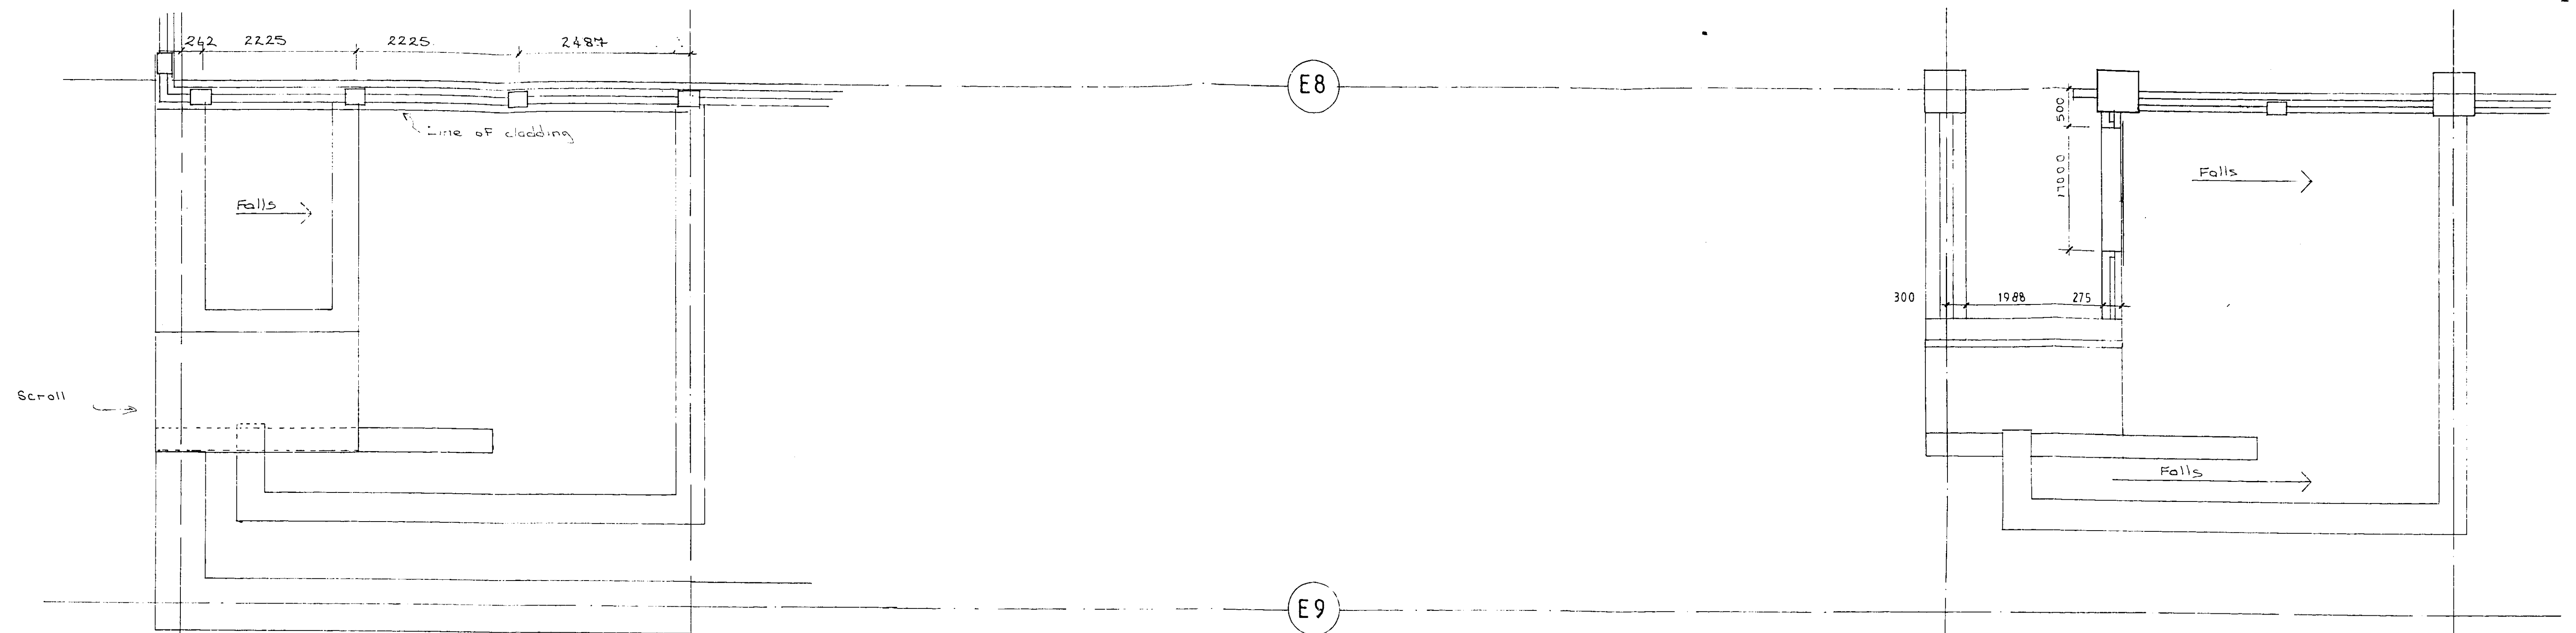

N1 PLAN AT A


N2

N1 PLAN AT B


N2

PARK PLAZA HATFIELD
 Architecture and Planning
 Environmental Engineering
 Structural Engineering
 Interior Design

Aukett Limited
 Eton House
 18 - 24 Paradise Road
 Richmond
 Surrey TW9 1SR
 Tel: 948 7859
 Fax: 948 4456
 SCROLL SETTING OUT
 CORE 8
 Scale 1:50
 8713/P/H/ 039

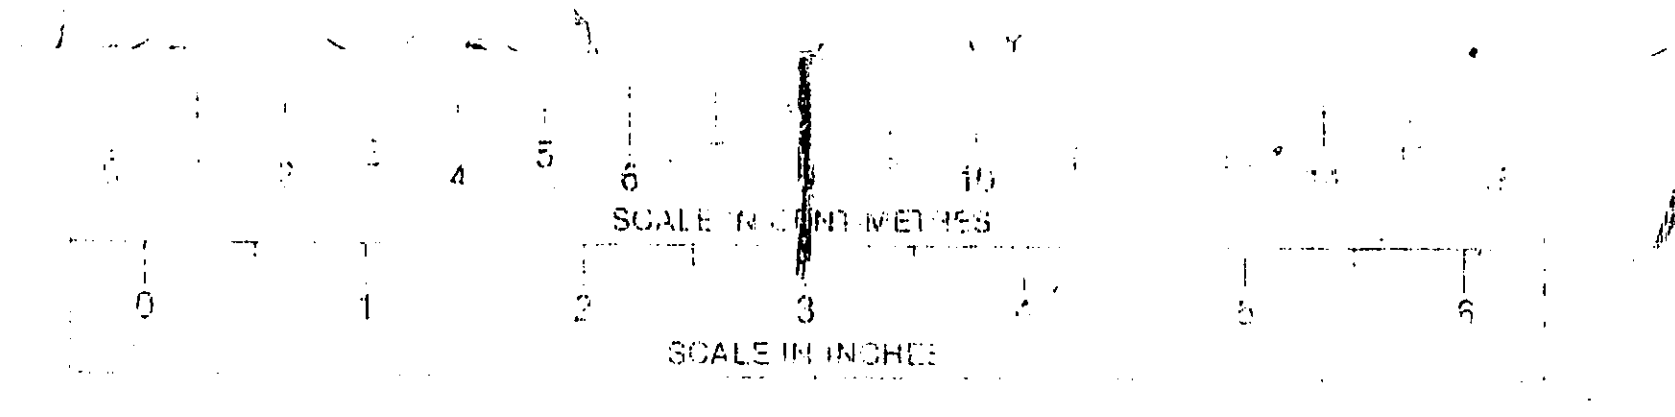

A1 A2 IA3 A4 A4 IA3 A2 A1

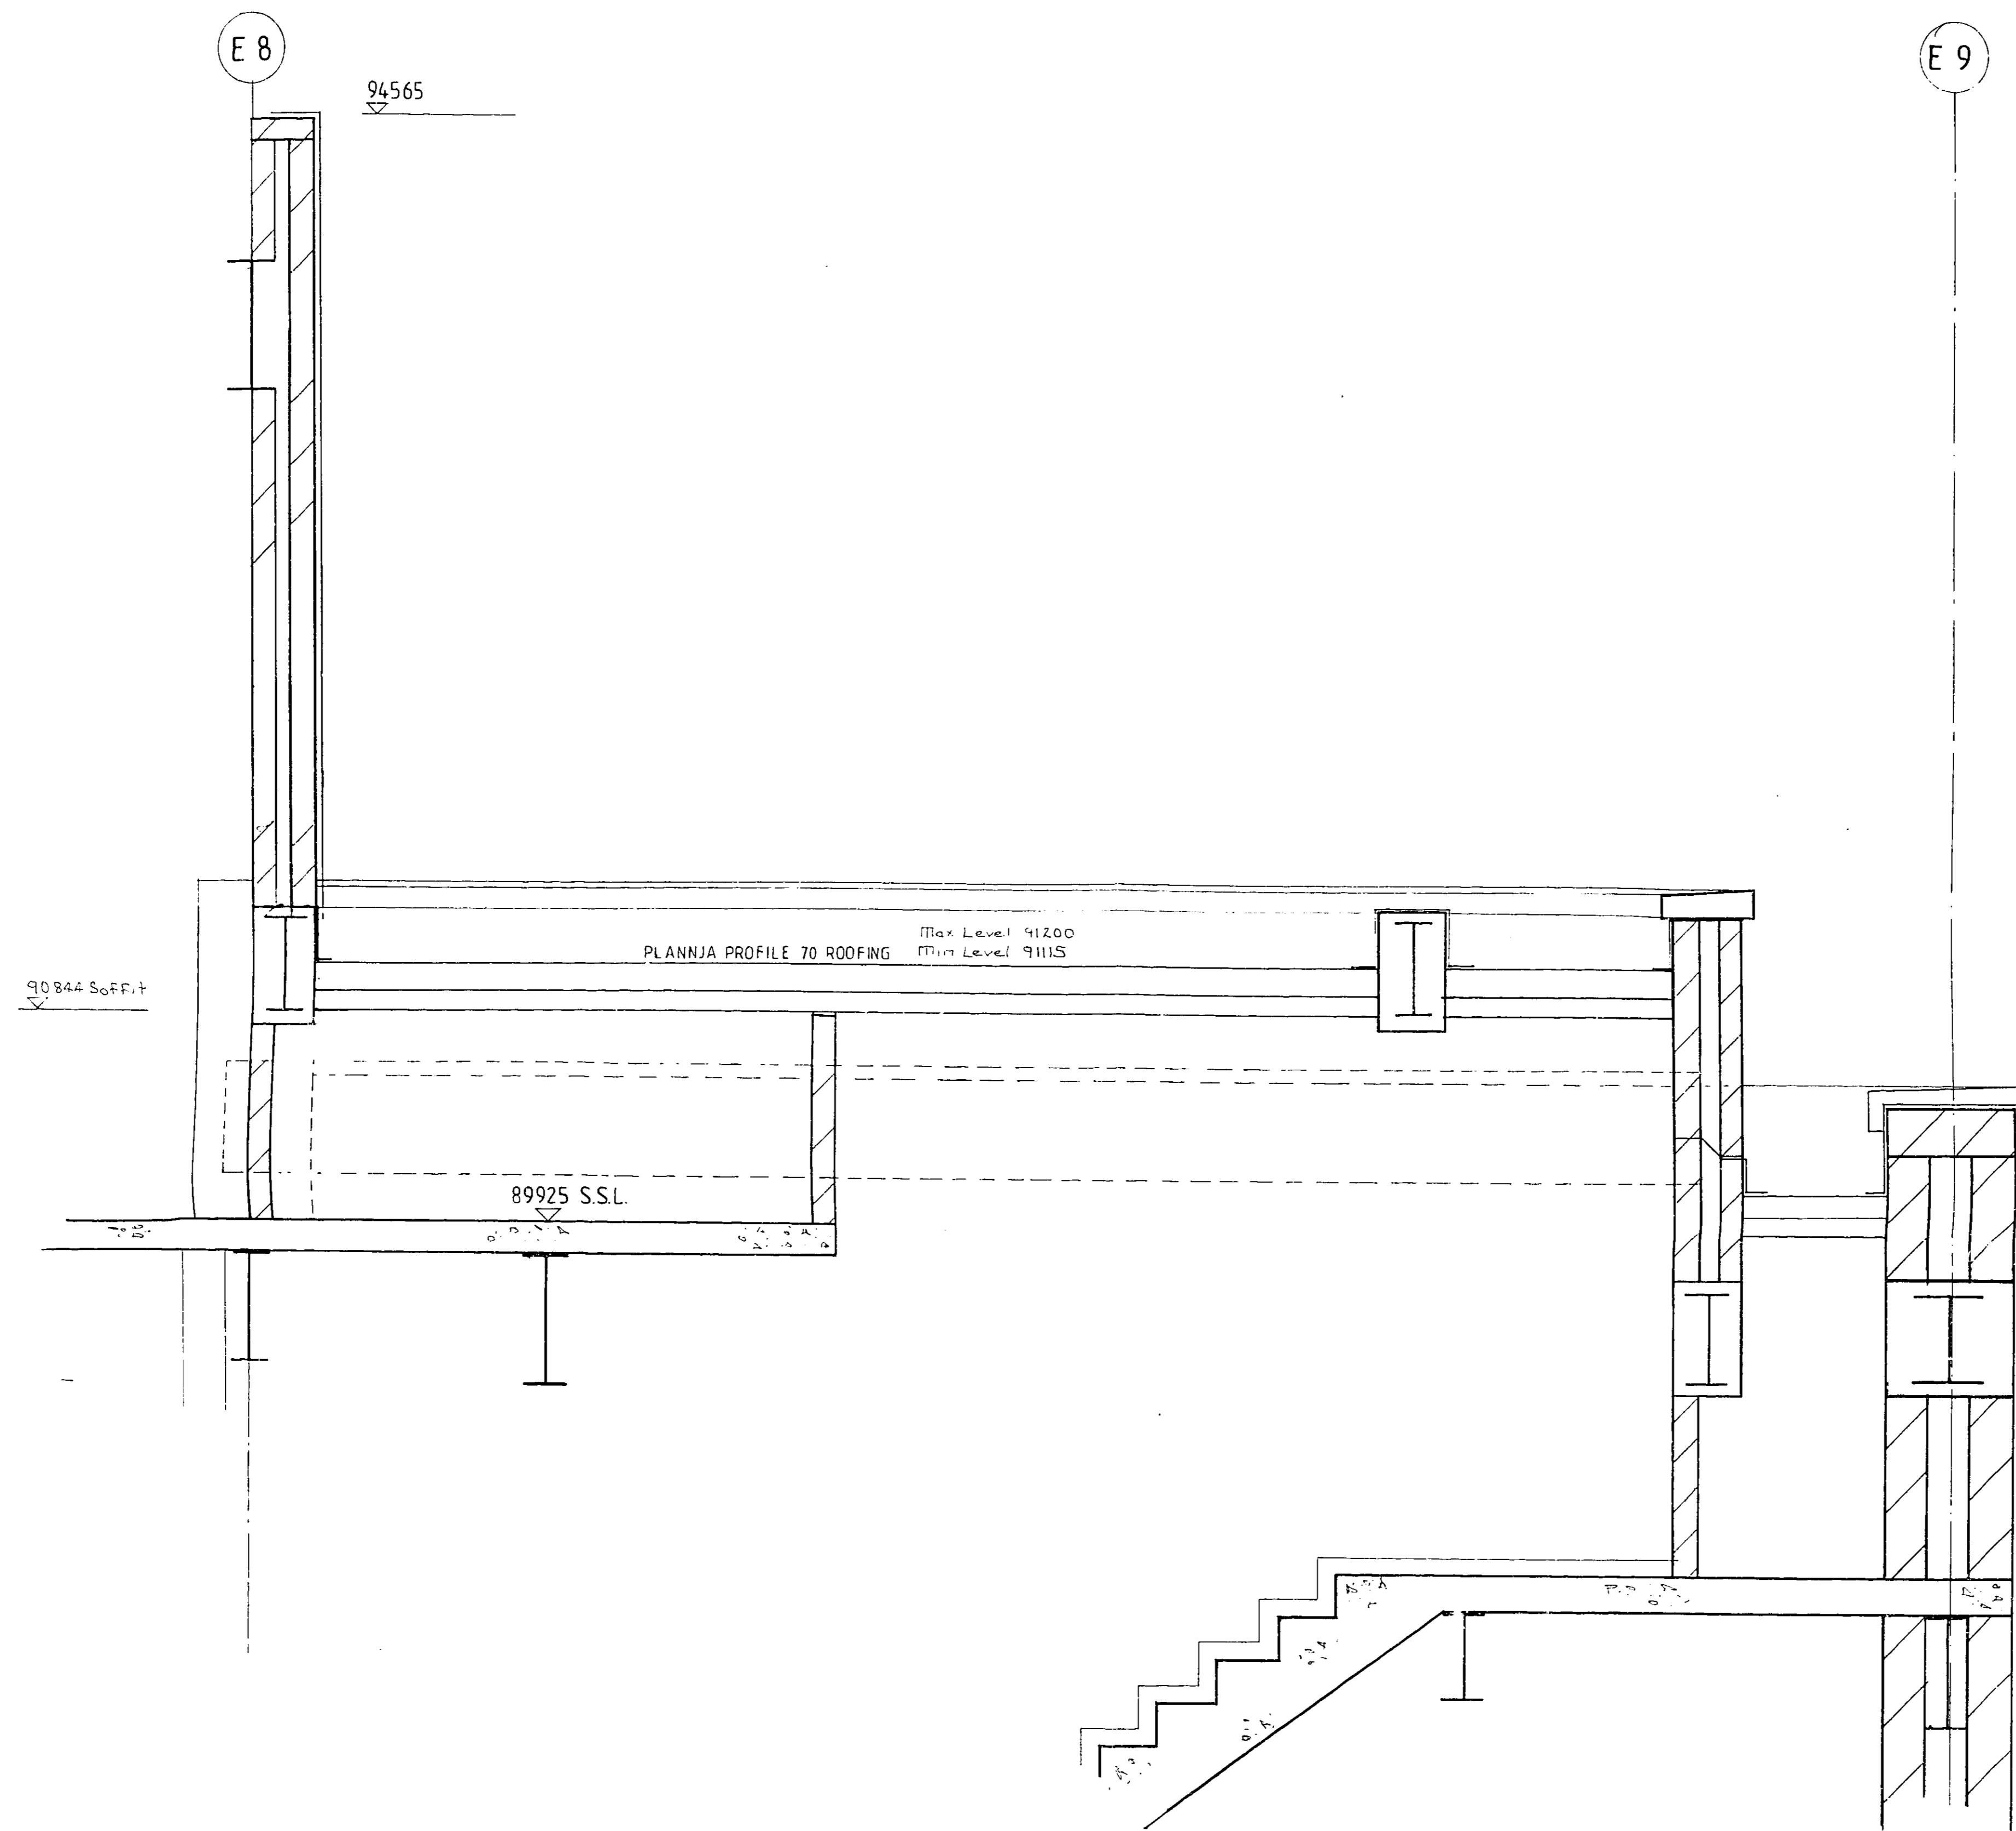


SECTION Z-Z

Architecture and Planning
Environmental Engineering
Structural Engineering
Interior Design


Aukett Limited
Edon House
18 - 24 Paradise Road
Richmond
Surrey TW9 1SR
Tel: 948 7599
Fax: 948 4456

SCROLL SETTING OUT
CORE 8
Scale 1/20
8713/S/H/043

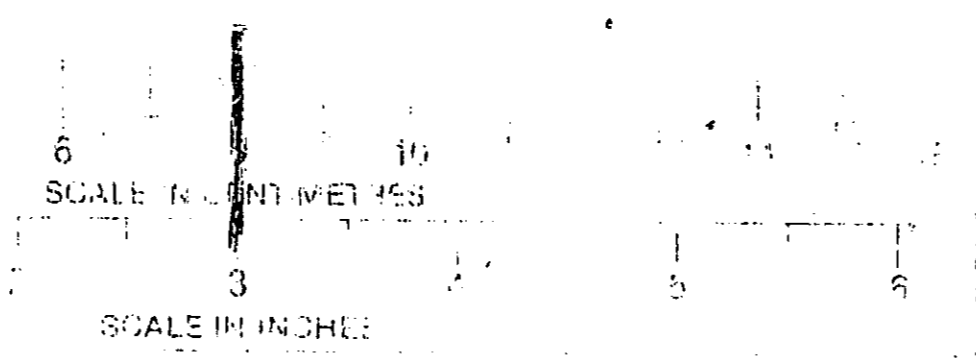

A1 A2 IA3 A4 A4 A4 A4 IA3 A2

Revisions

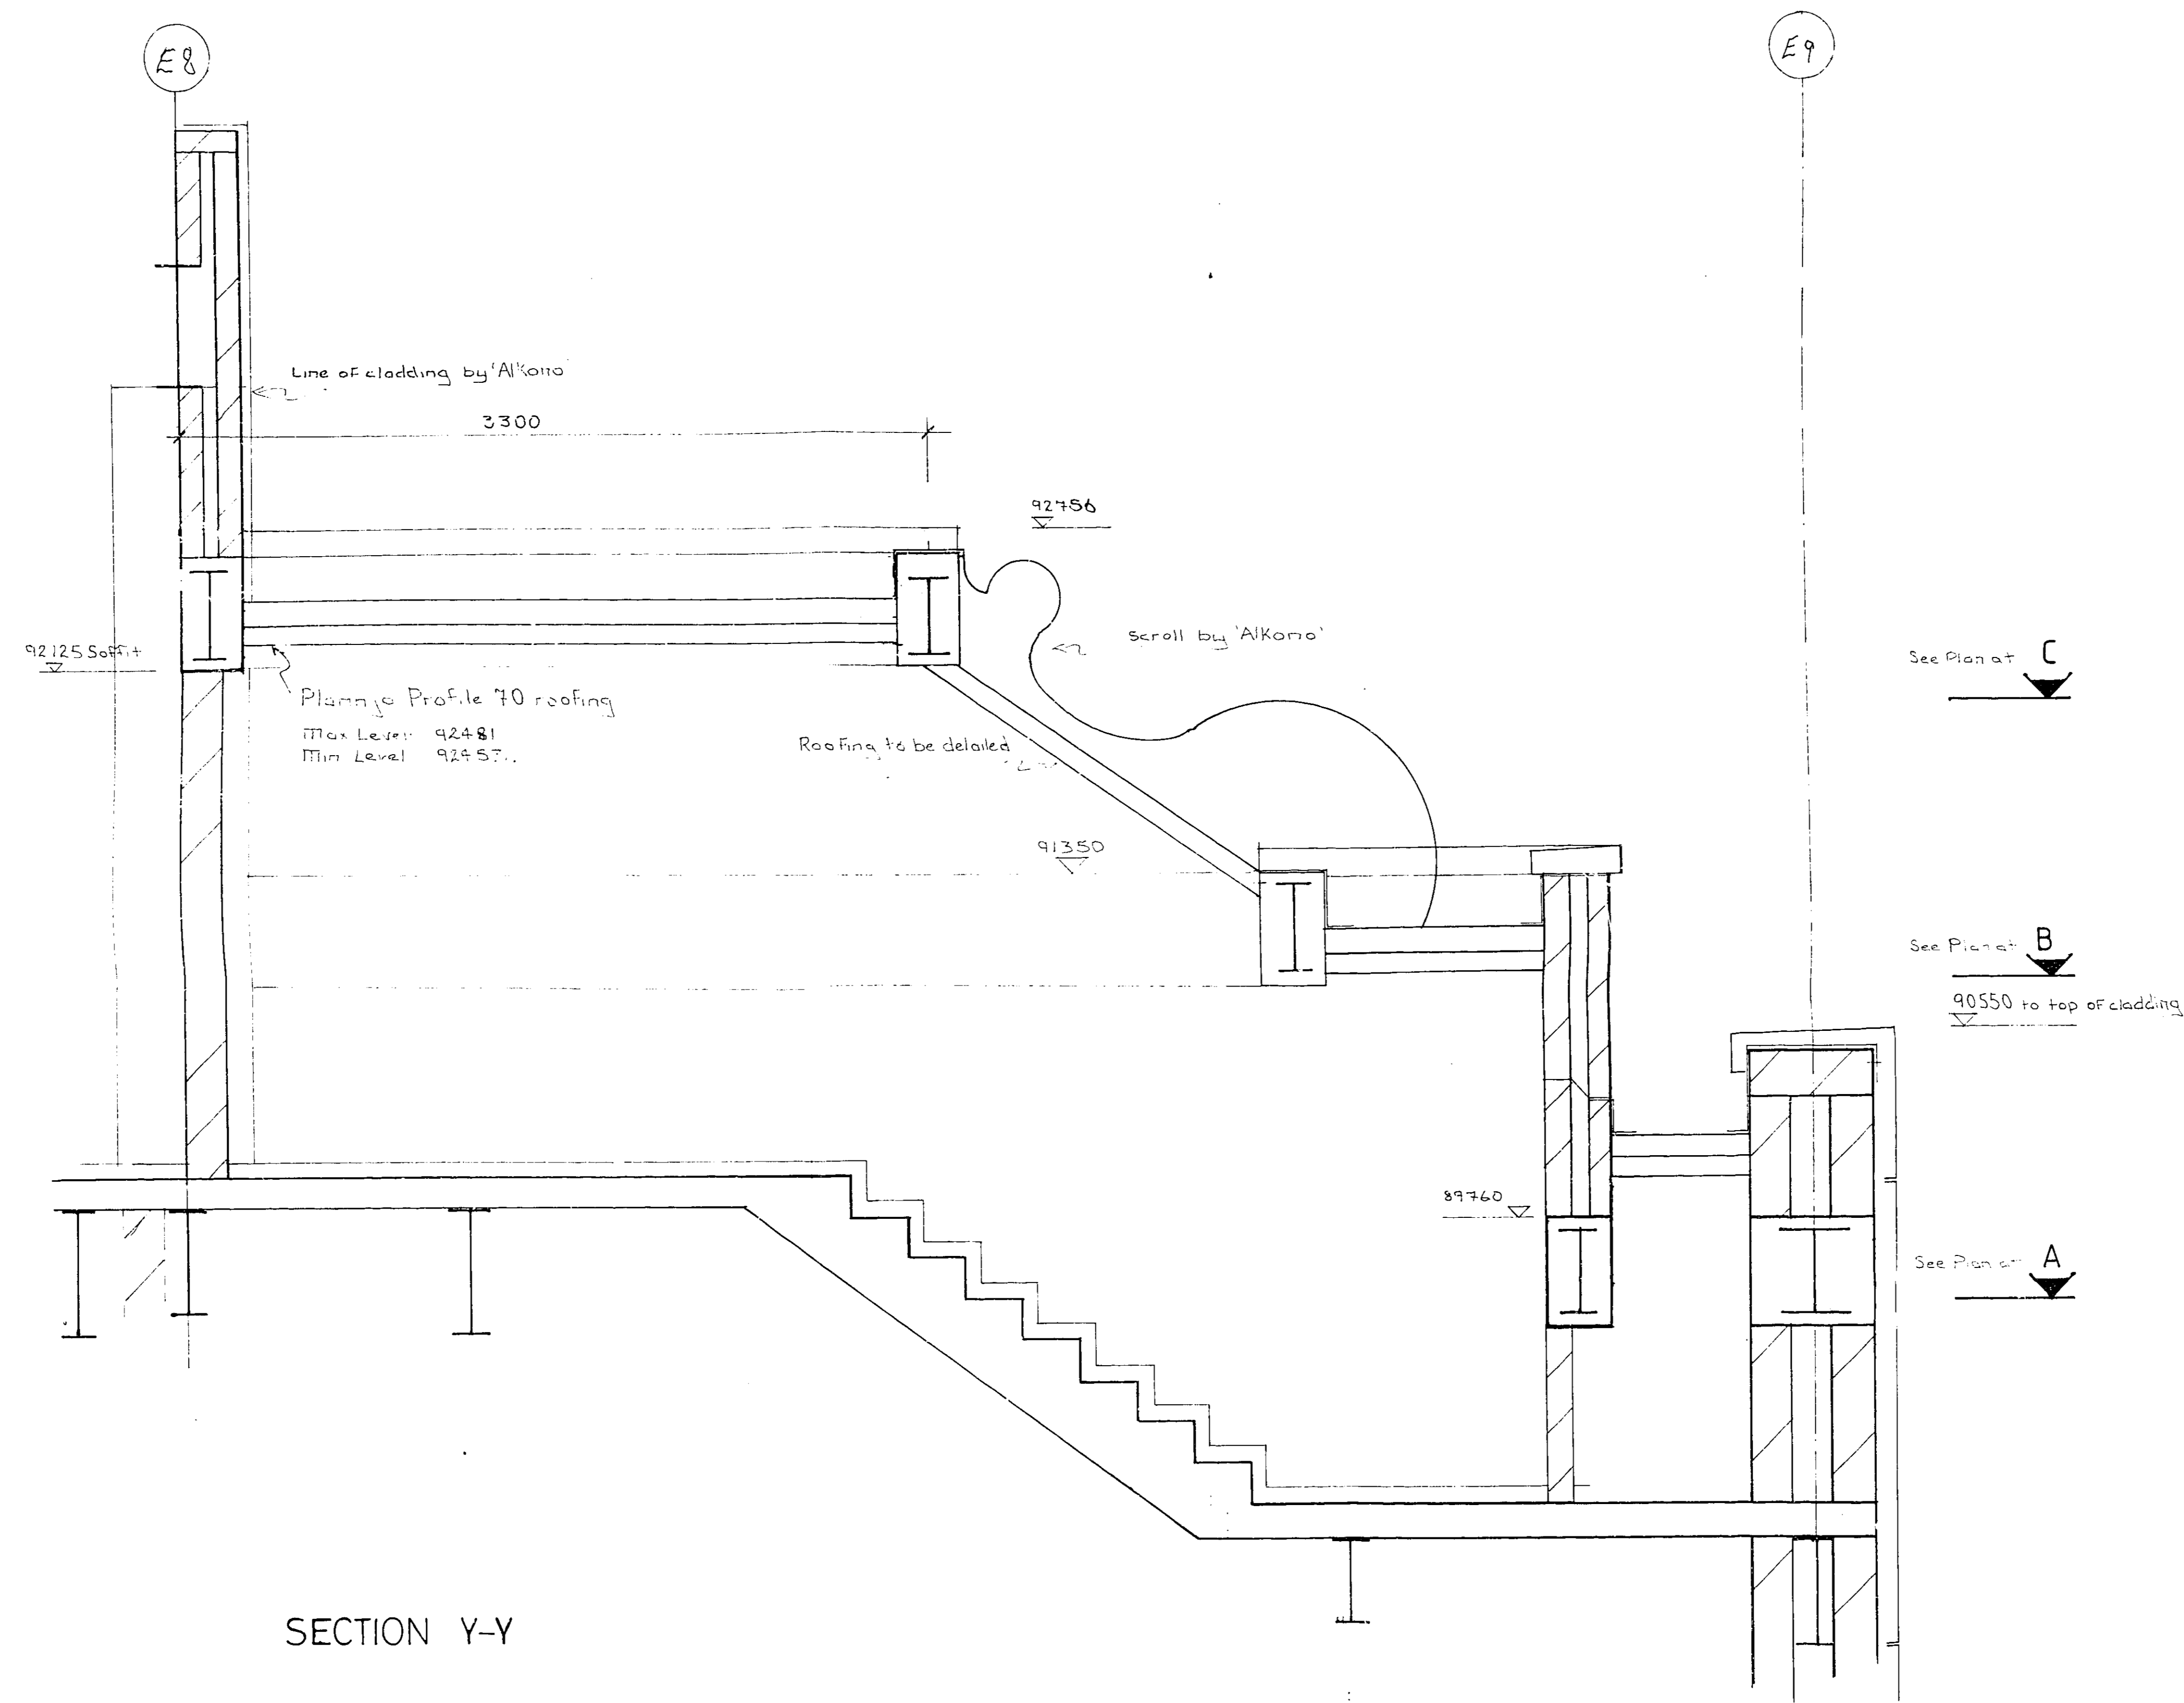

SECTION Y-Y

IMPORTANT NOTE
 Where no dimensions are given drawings should not be scaled and the matter should be referred to Aukett Limited.
 Should dimensions or details on these drawings conflict precedence shall be given to larger scale drawings.
 Where this drawing relates to existing buildings or completed construction the contractor shall check that there is no conflict between actual building dimensions and drawing dimensions.
 In the event of conflict between this drawing and subcontractor's working drawings for relevant building components then the subcontractor's drawing shall take precedence.
 Such conflicts noted above shall be reported immediately to Aukett Limited.
 It is forbidden to reproduce this drawing in part or full without the written permission of Aukett Limited.

Aukett Limited
 64-66 High Street
 Chobham
 Surrey GU24 9AA
 Telephone 09905 6566
 Fax 09905 6906

Client
CARROLL GROUP OF COMPANIES


Project
HATFIELD PARK PLAZA


Title
**SCROLL SETTING OUT
 CORE 8**

Scale
1:20

Date

Drawing Number
8713/S/H/042

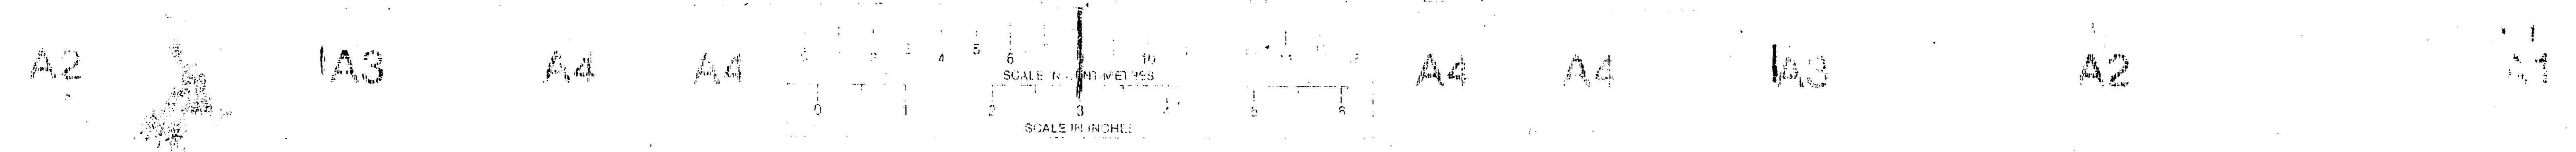

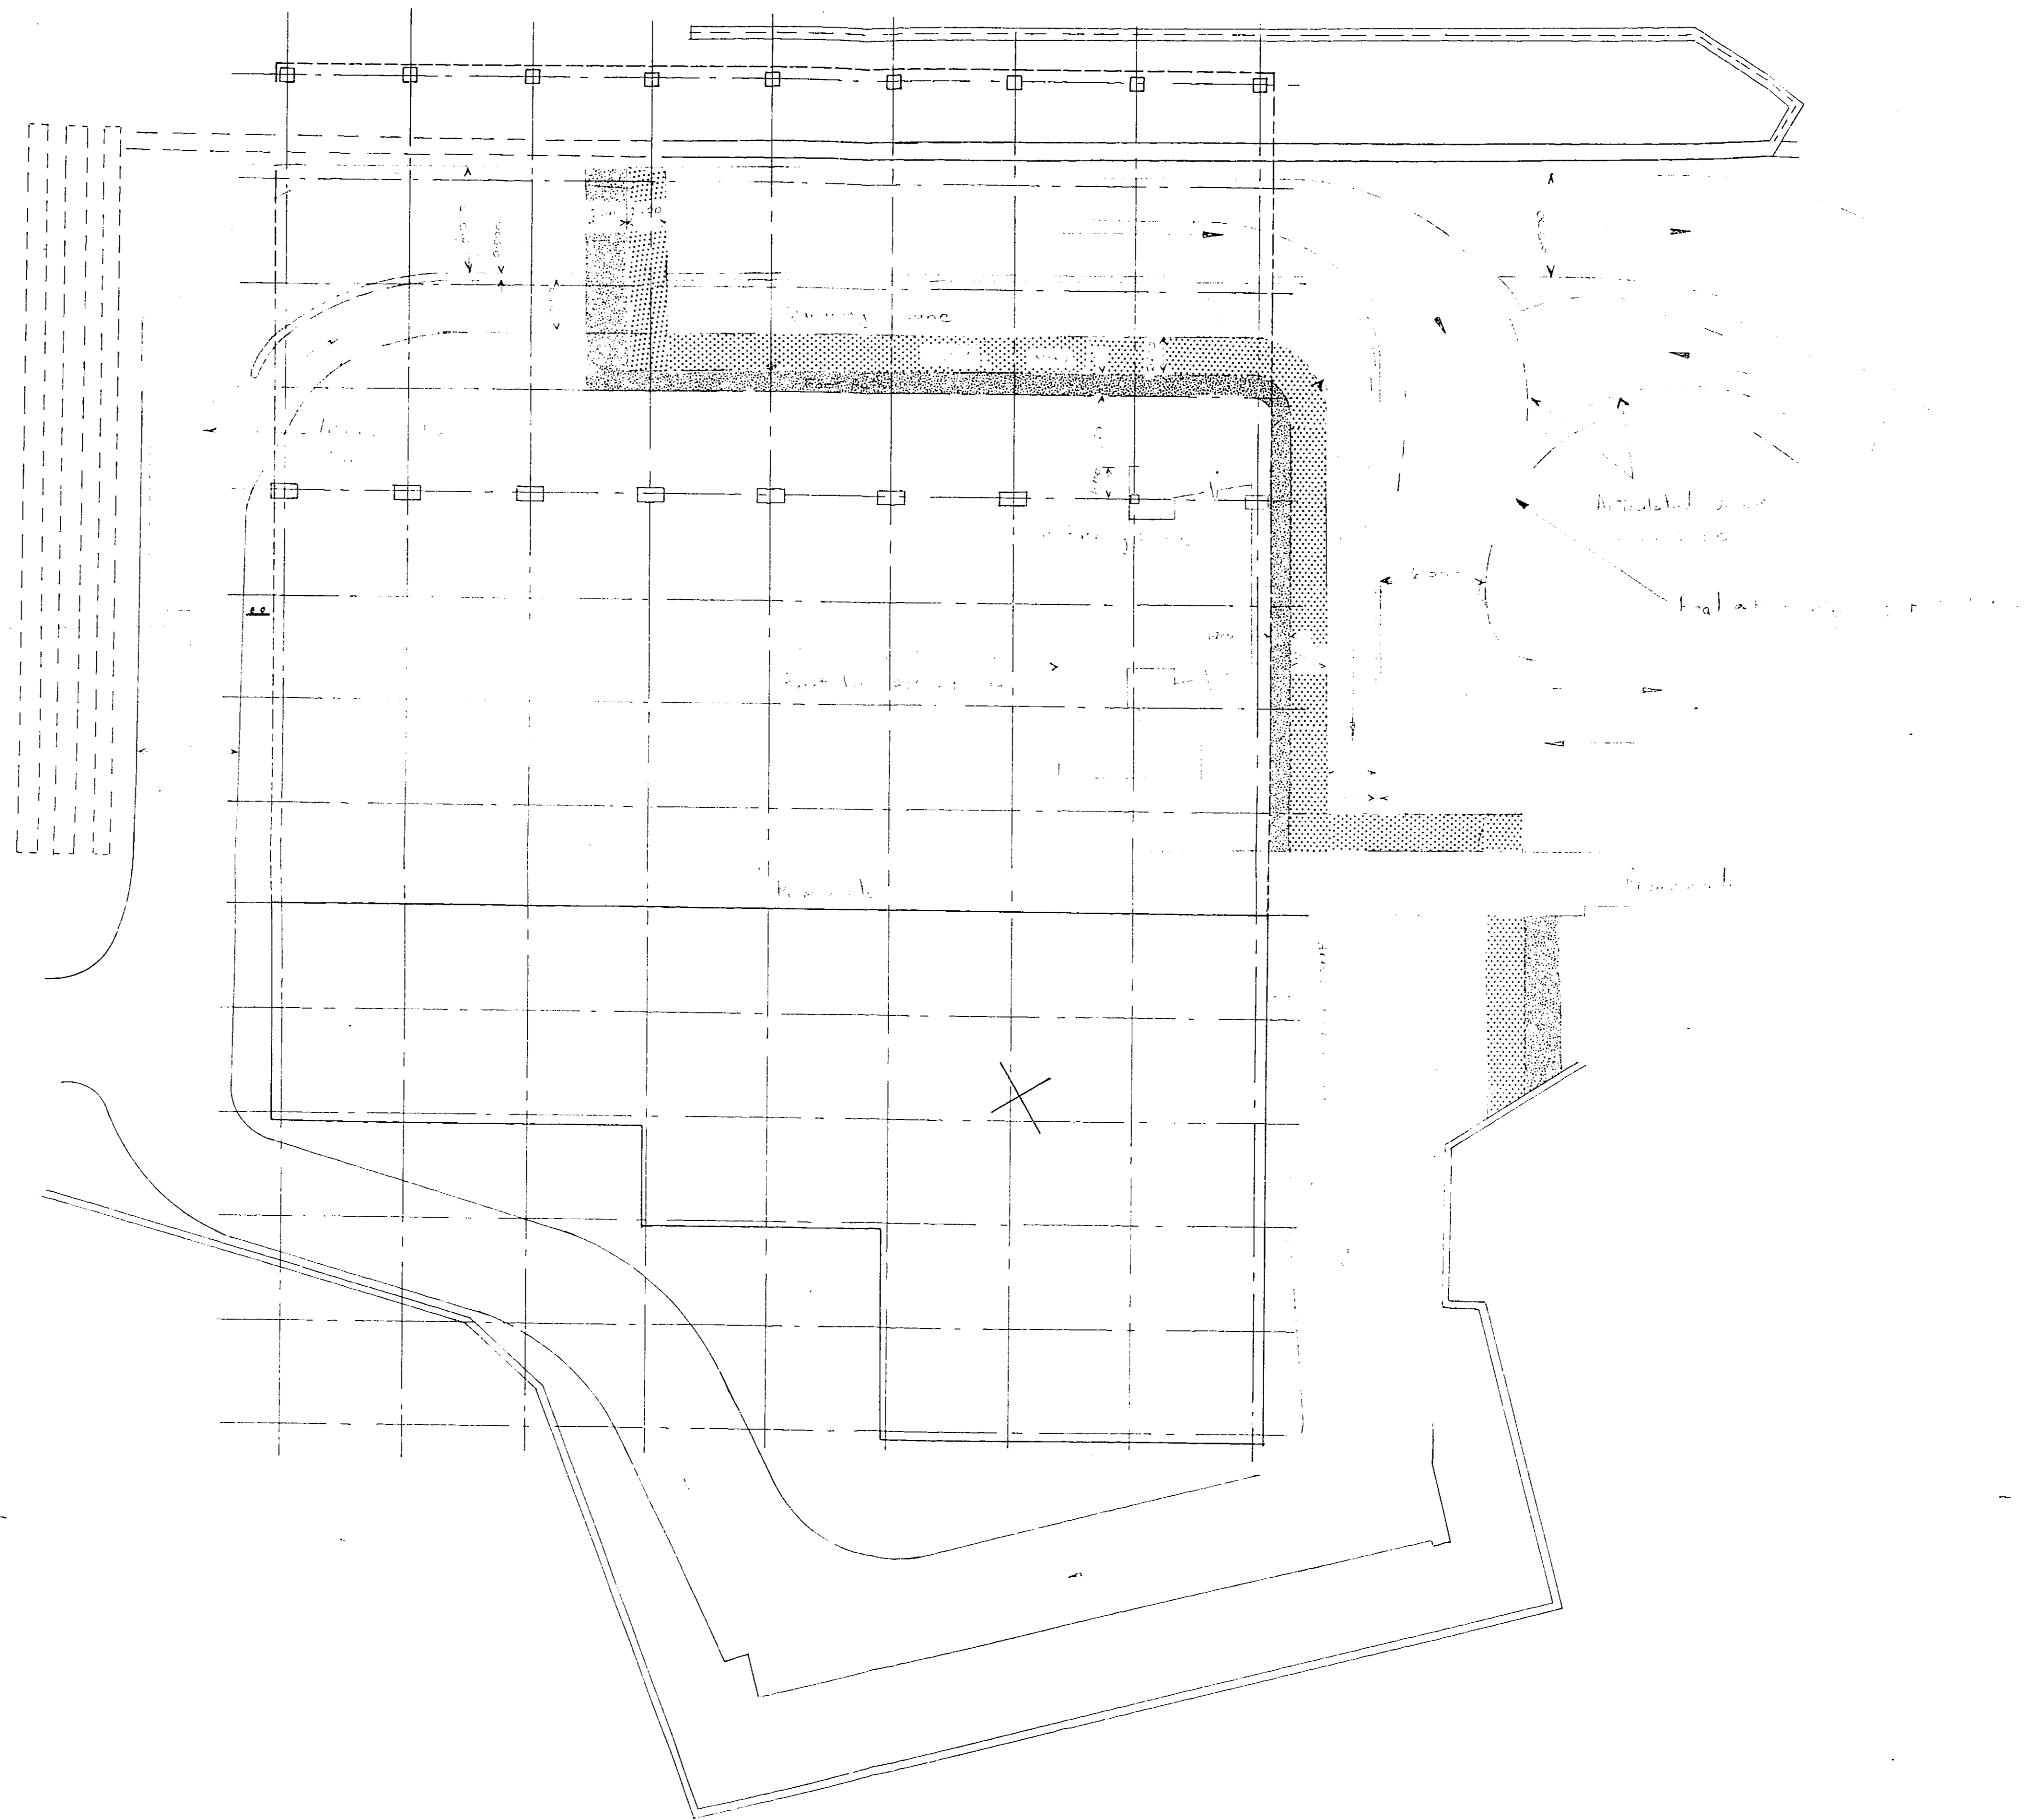

Revisions	Ref	Eng	Date
-----------	-----	-----	------

PARK PLAZA - HATFIELD
GALLERIA.

SATELLITE BUILDING ROAD LAYOUT
FOR ONE LANE TRAFFIC FLOW AND
McDONALDS QUEUEING LANE.

Drawn by D.P.K. Scales 1:250
Checked by P.W.
Date 24.7.89 (work to figured dimensions)

DRG. No. FS 11888 /CIV/SK 39


Sir Frederick Snow & Partners


Consulting Engineers
Ross House, 144 Southwark Street, London SE1 0SZ
Telephone: 01 928 5688 Telex: 917478 Snomen G

120 Thorpe Road, Norwich, NR1 1RT
1 Osborne Terrace, Newcastle upon Tyne, NE2 1LZ
125 Portland Street, Manchester, M1 6DW
30 Royal Terrace, Edinburgh, H7 5UR


(C)

A1 A2 IA3 A4 A4 A4 A4 IA3 A2

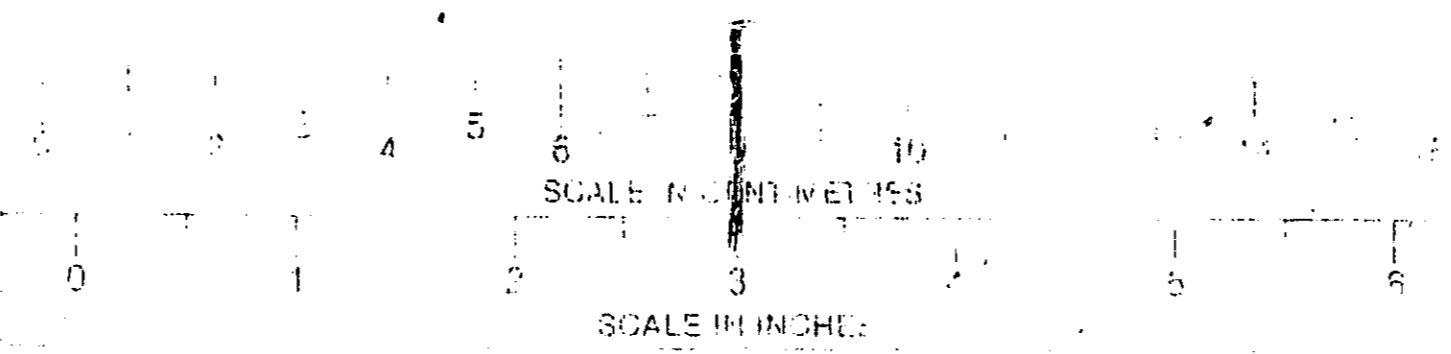

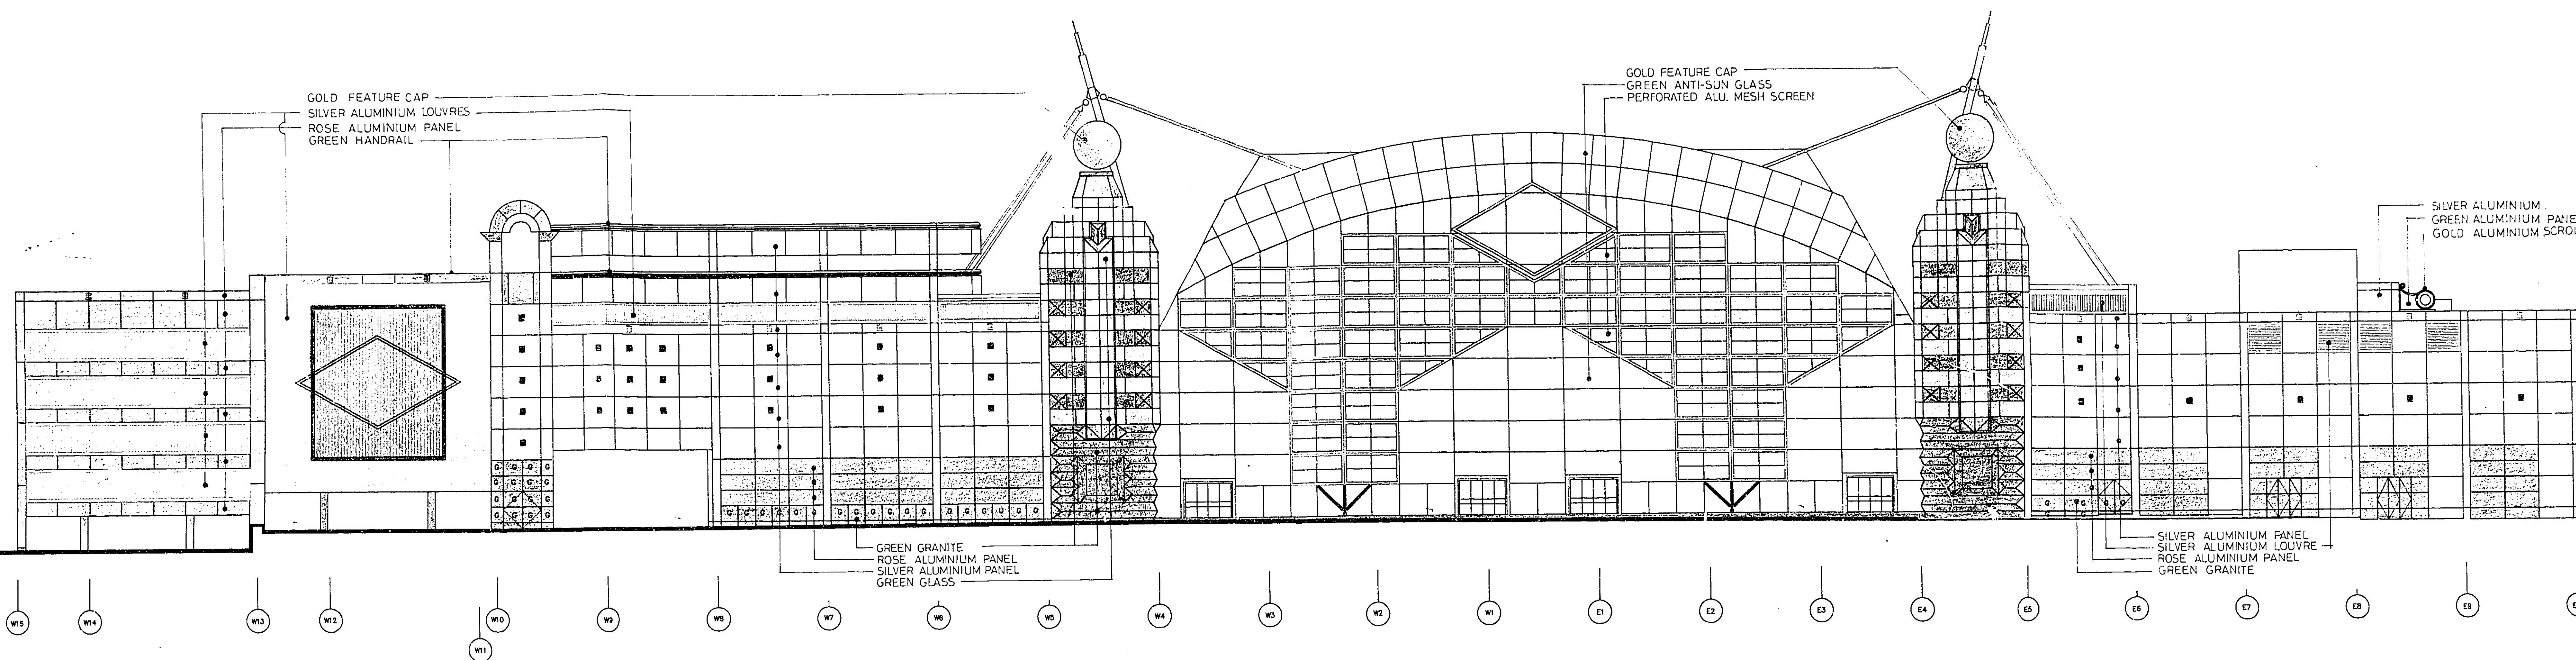

SOUTH ELEVATION

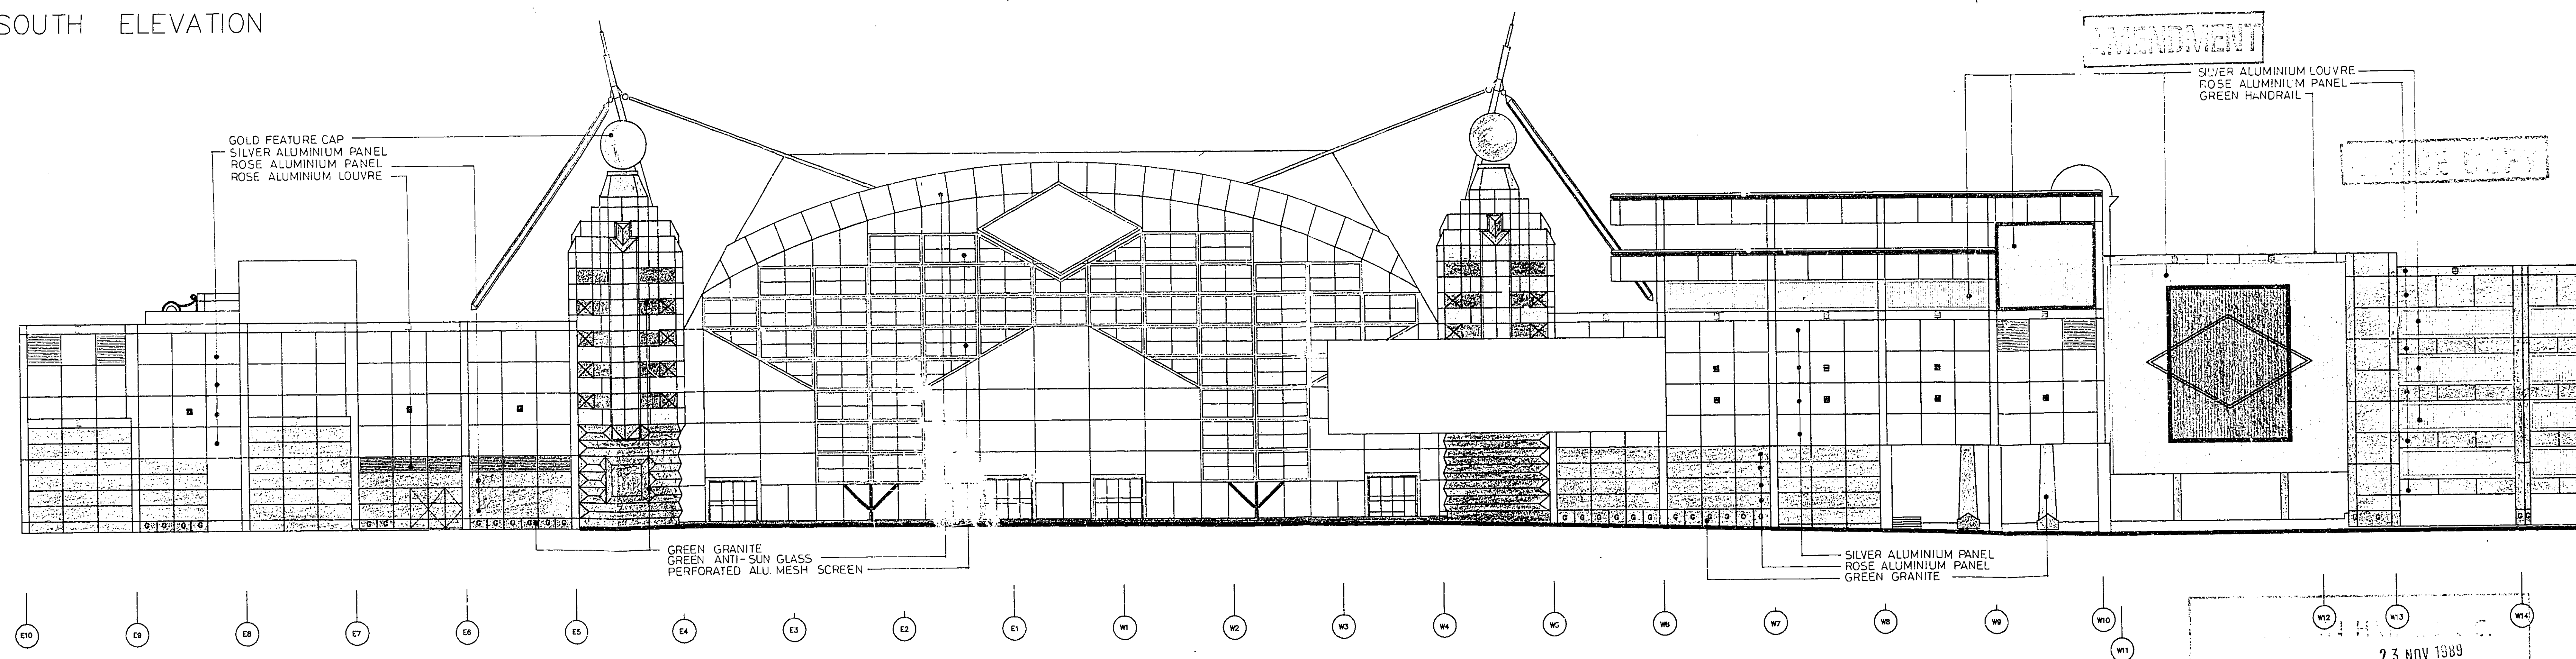

NORTH ELEVATION

THE AI GALLERIAS HERTFORDSHIRE

CARROLL GROUP OF COMPANIES

AUKETT LTD HOK INTERNATIONAL

23 NOV 1989
S6/262/89



REVISIONS INCORPORATED 6/11/89

A1

A2

IA3

A4

A4

A4

A4

IA3

A2

SCALE IN METRES

SCALE IN INCHES