


PLANNING FILES


PARK PLAZA, COMET WAY, S6/262/89

HATFIELD.

6/9

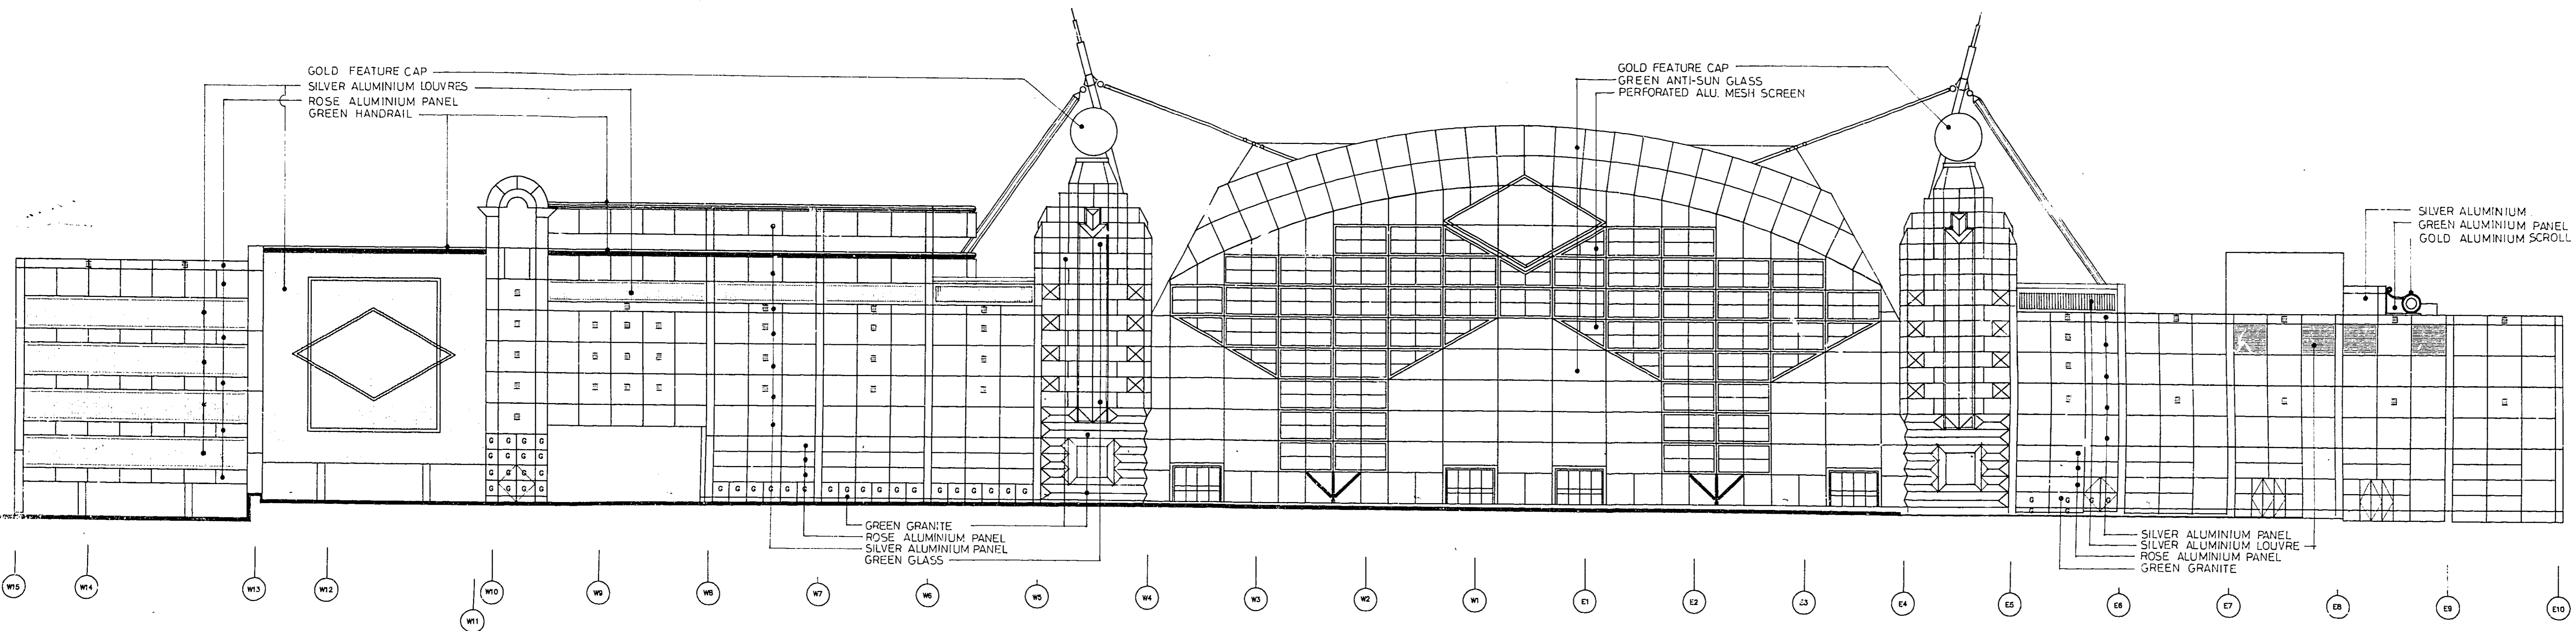

SOUTH ELEVATION

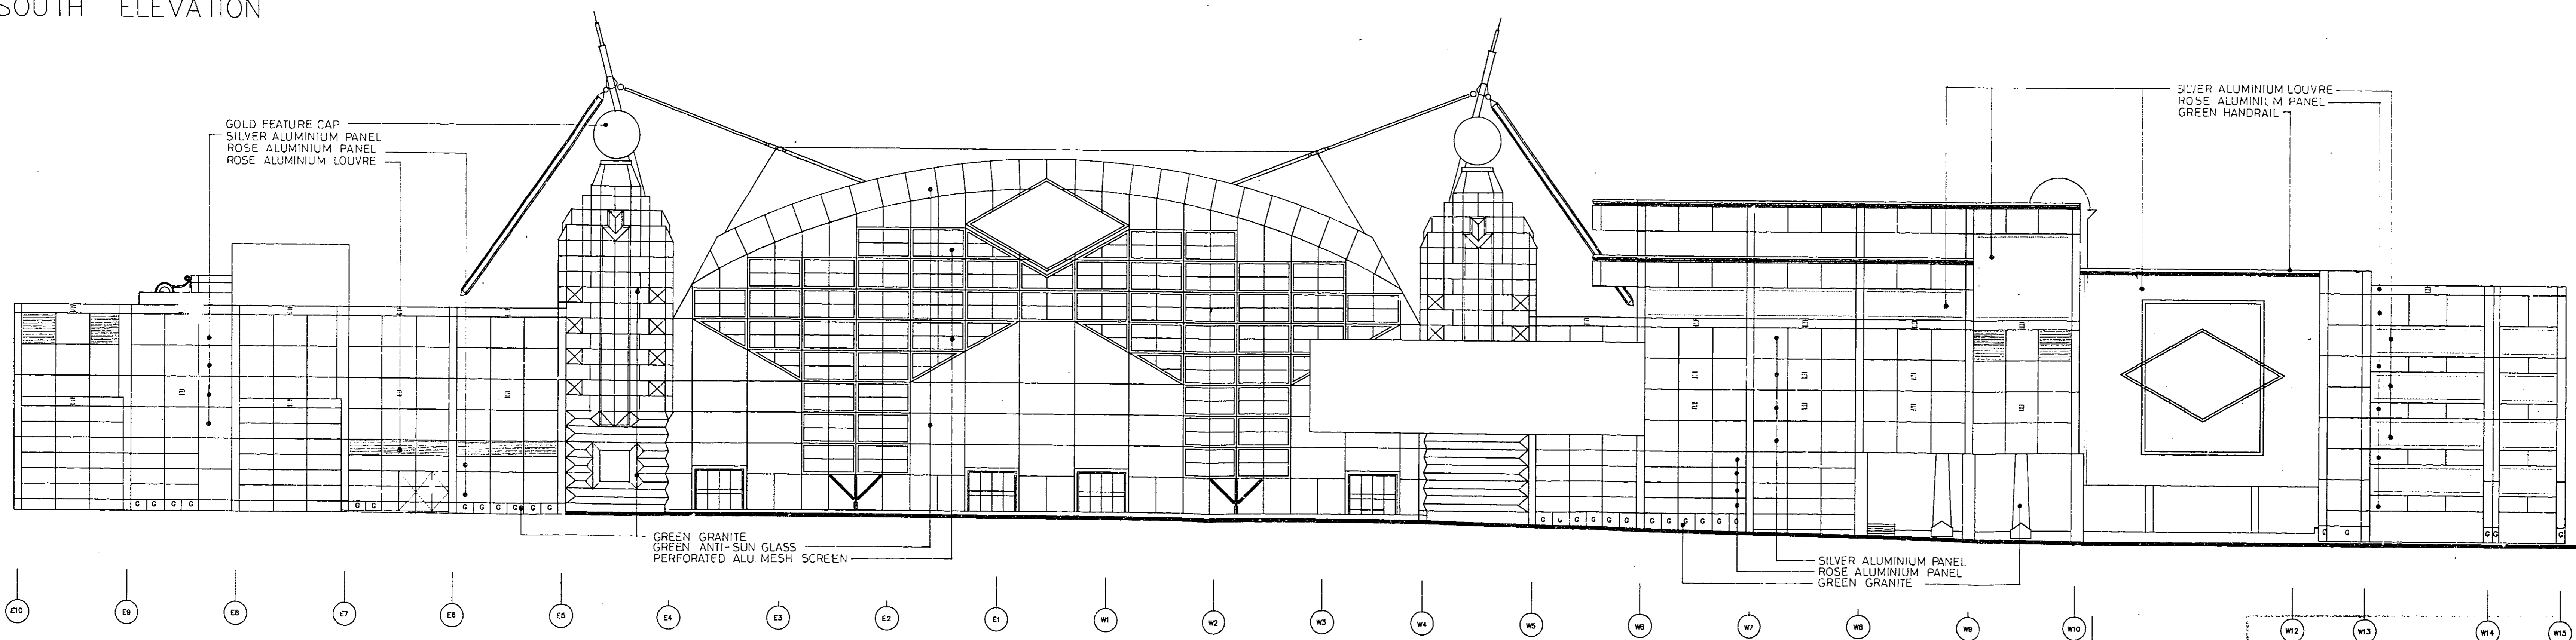

NORTH ELEVATION

THE AI GALLERIAS HERTFORDSHIRE

 CARROLL GROUP OF COMPANIES

0 1 2 4 6 8 10 20 30
AUKETT LTD HOK INTERNATIONAL

23 NOV 1989
56/202/89

REVISIONS INCORPORATED 6/11/89

A2

IA3

A4

A4

A4


A4

IA3


A2

A4

SCALE IN METRES
SCALE IN INCHES

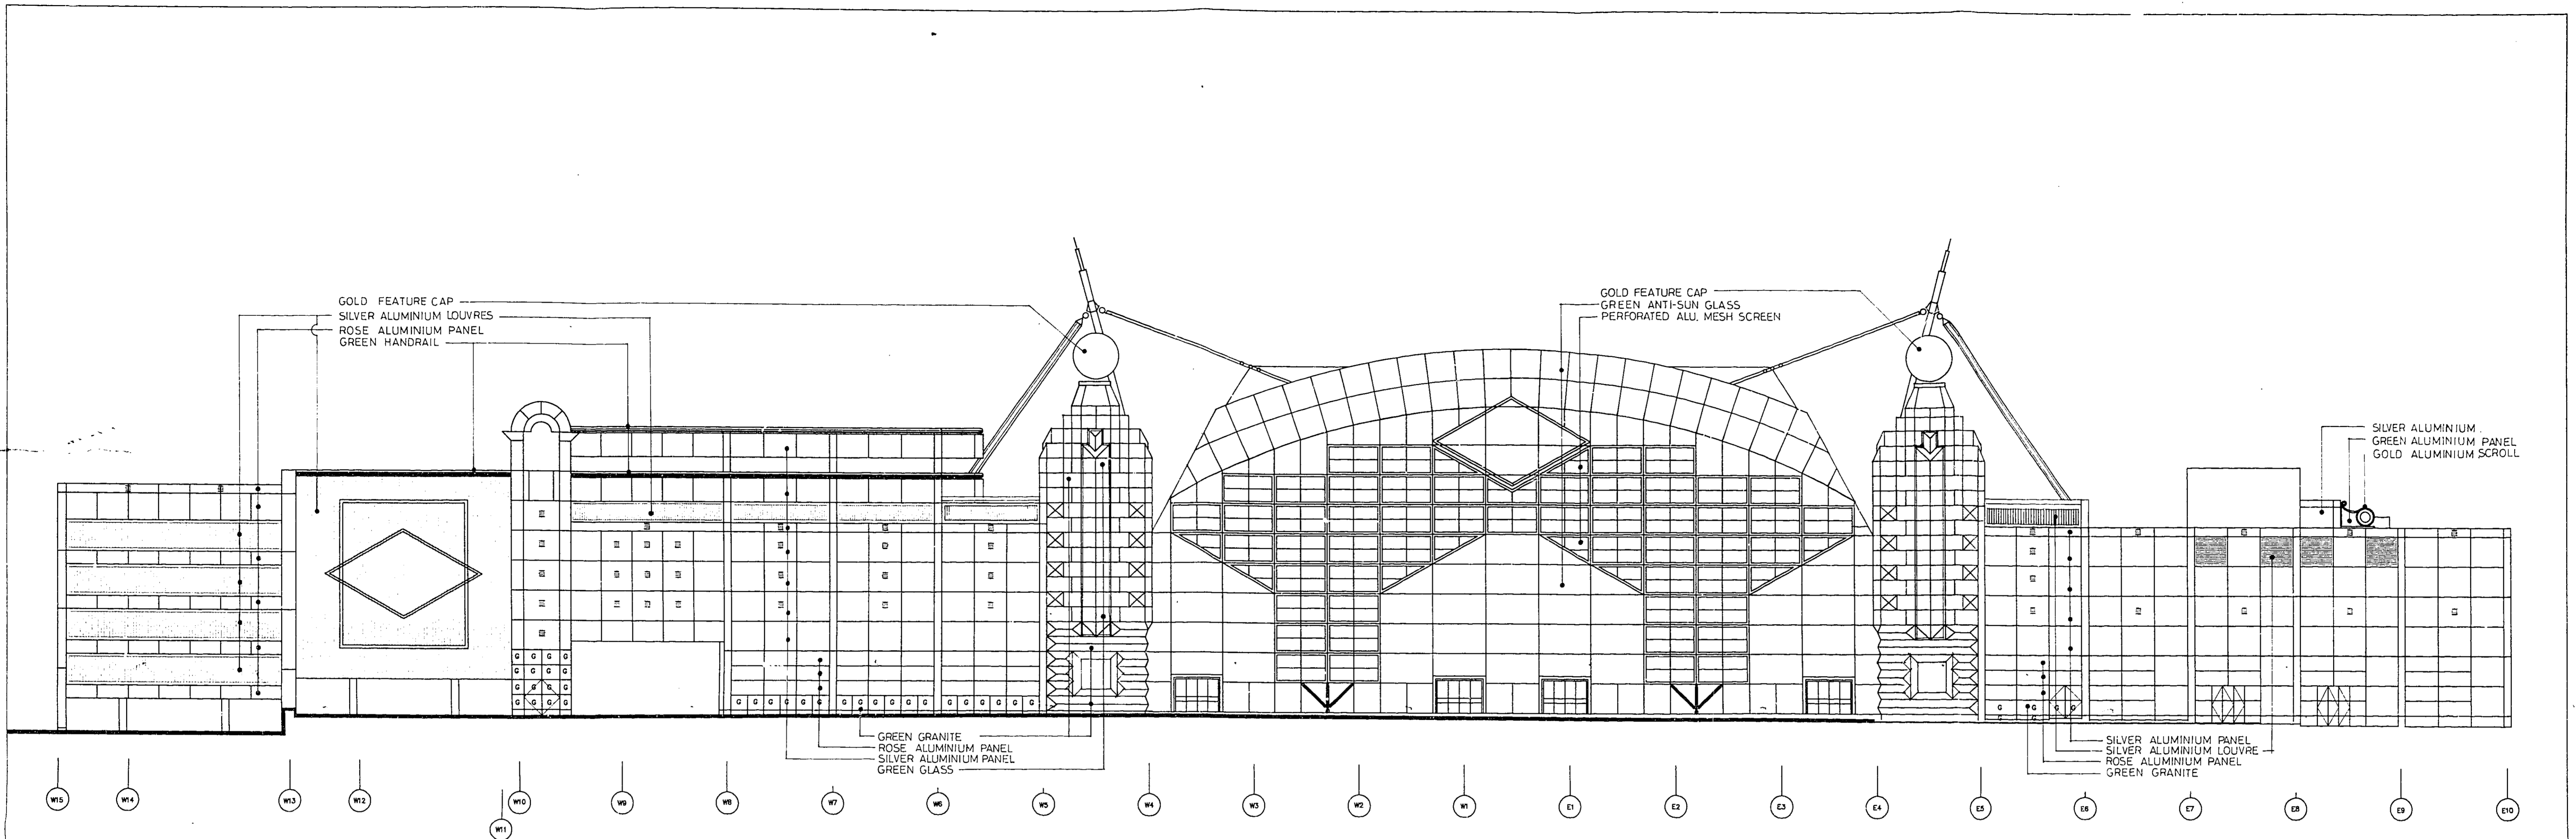

SOUTH ELEVATION

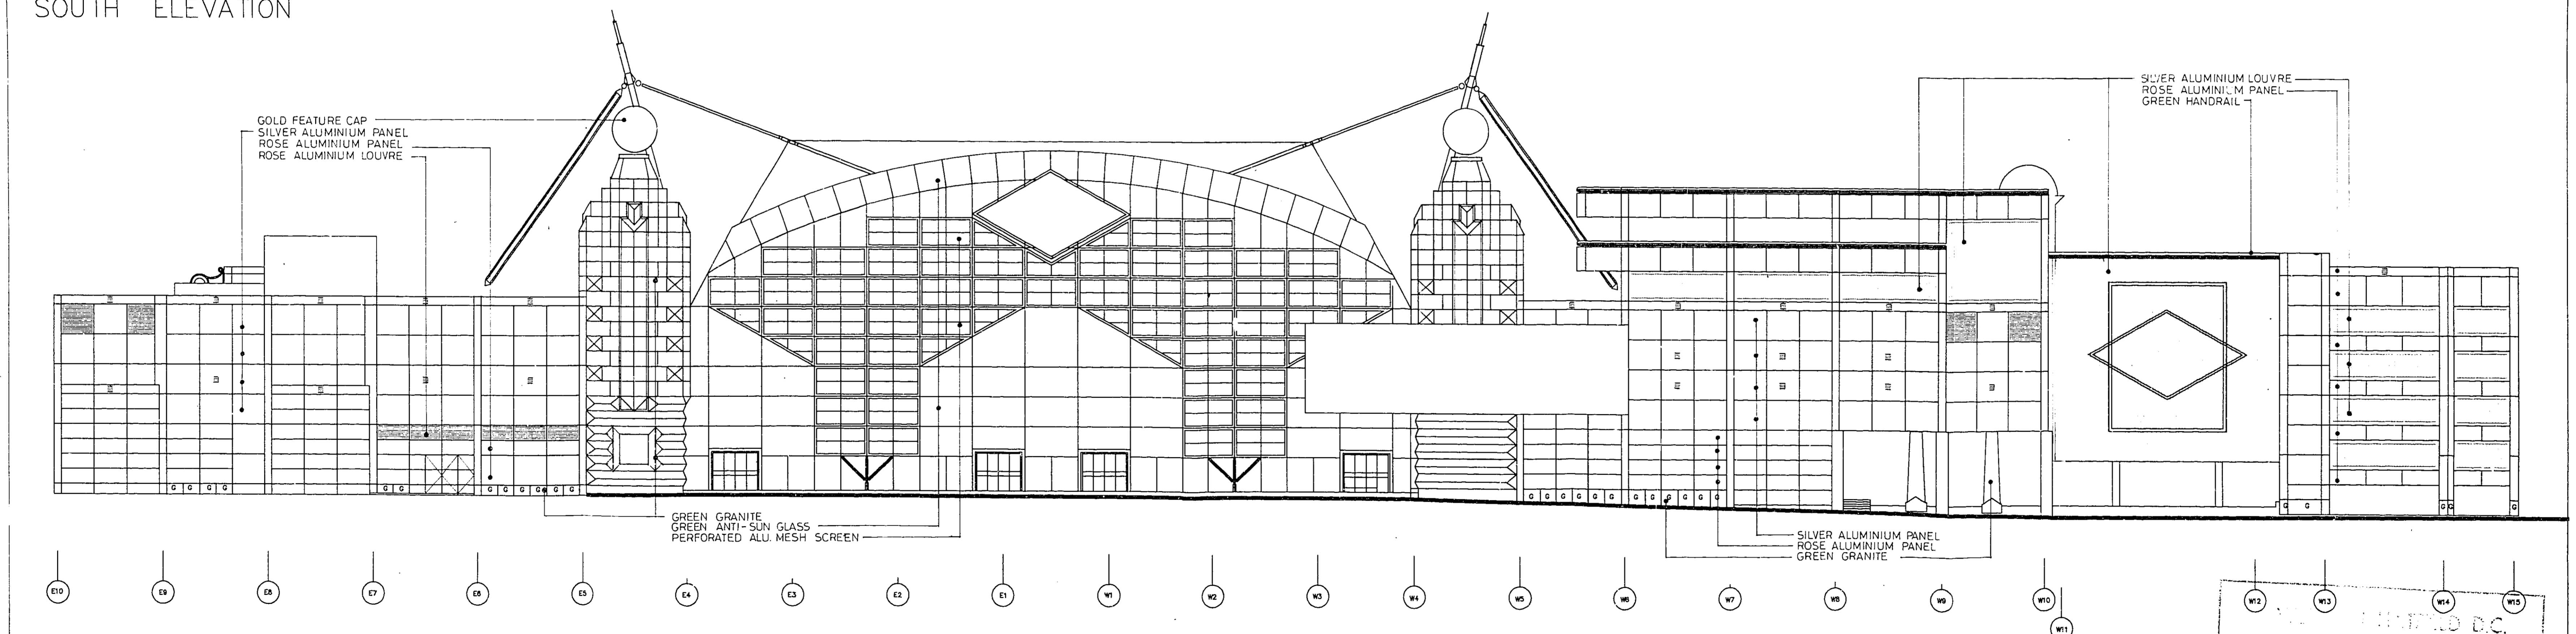

NORTH ELEVATION

THE AI GALLERIAS HERTFORDSHIRE

CARROLL GROUP OF COMPANIES


AUKETT LTD HOK INTERNATIONAL

REVISIONS INCORPORATED 6/11/89
 123 NOV 1989
 S6/262/89




A1 A2 A3 A4 A4 A4 A3 A2


SCALE IN METRES
 SCALE IN INCHES

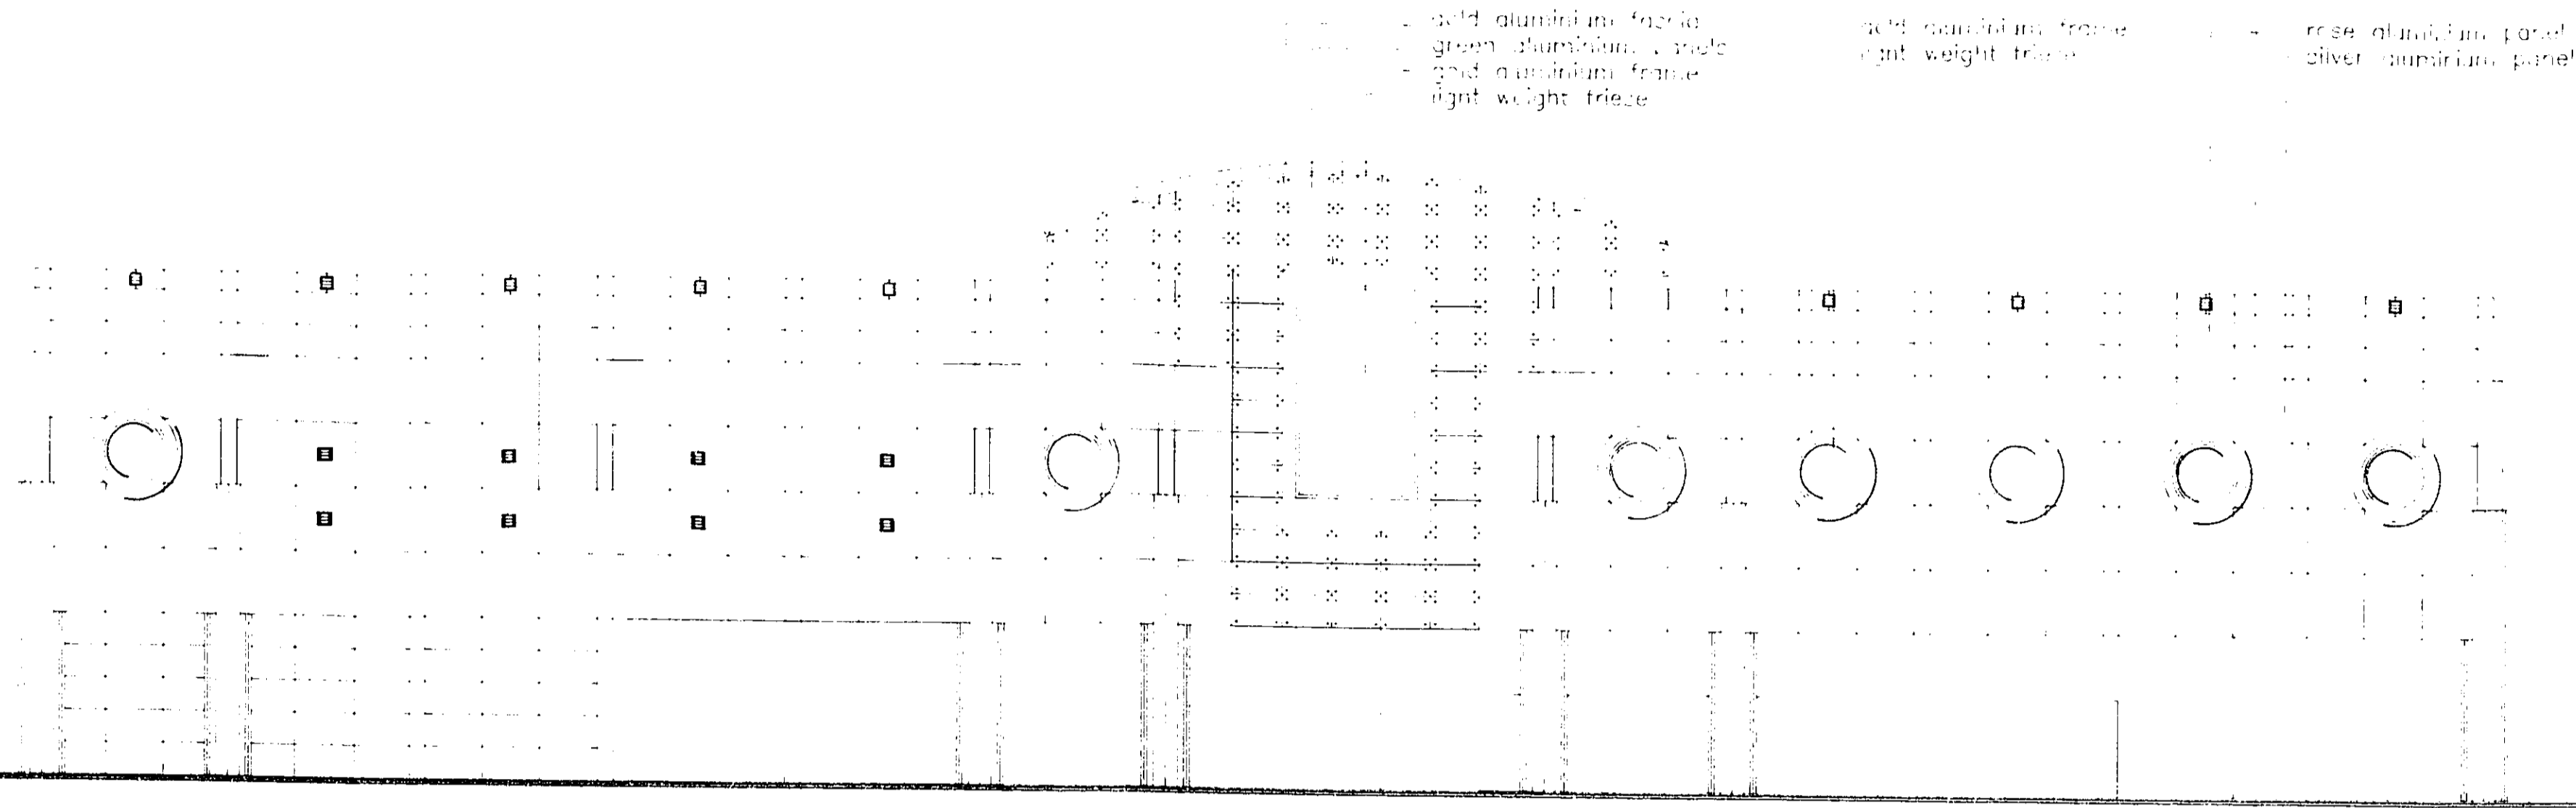


LEFT ELEVATION

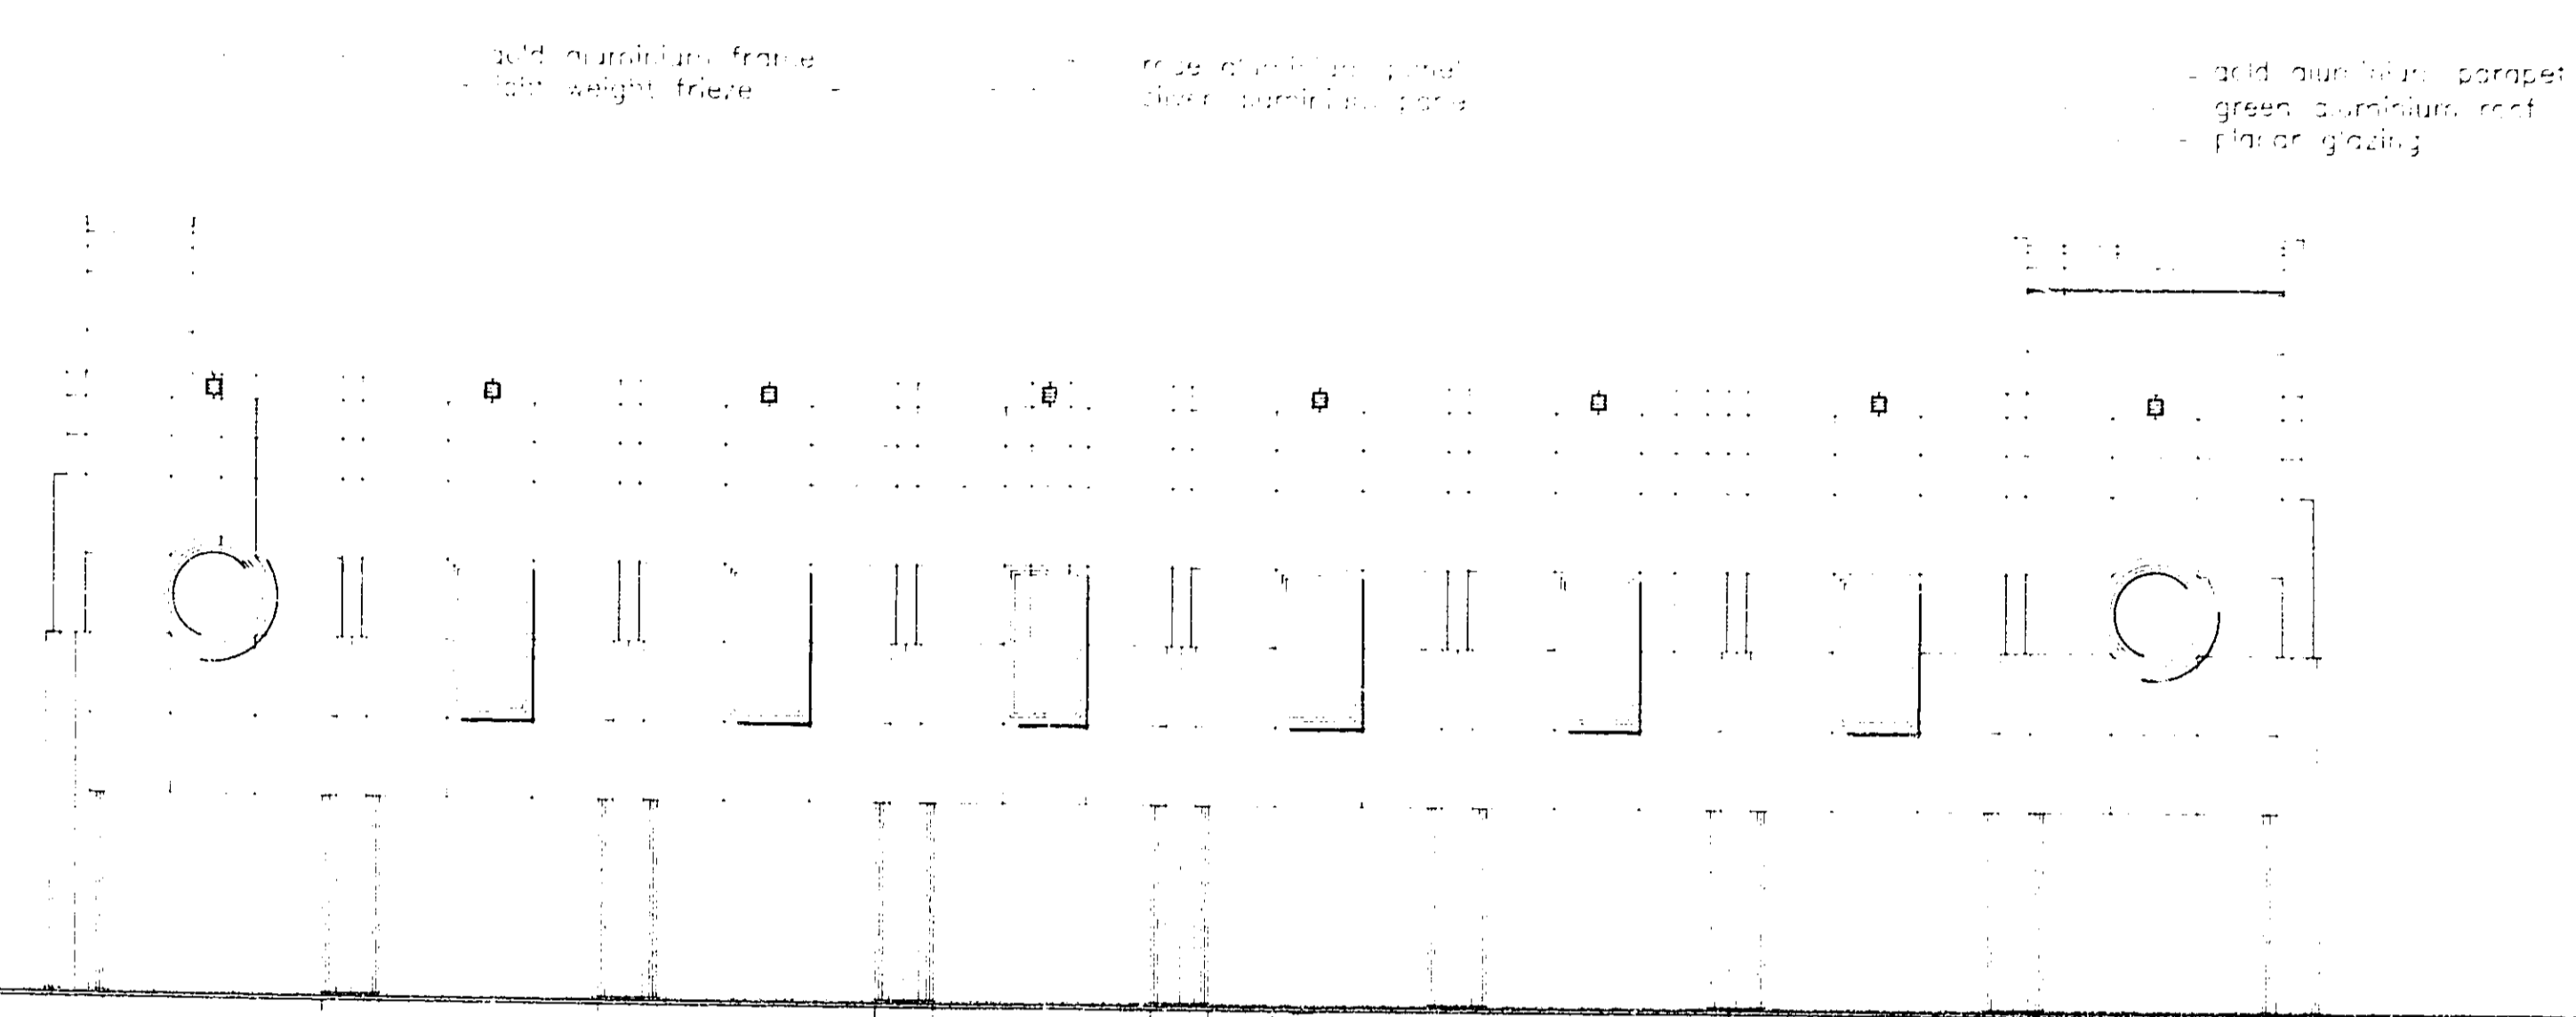

RIGHT ELEVATION

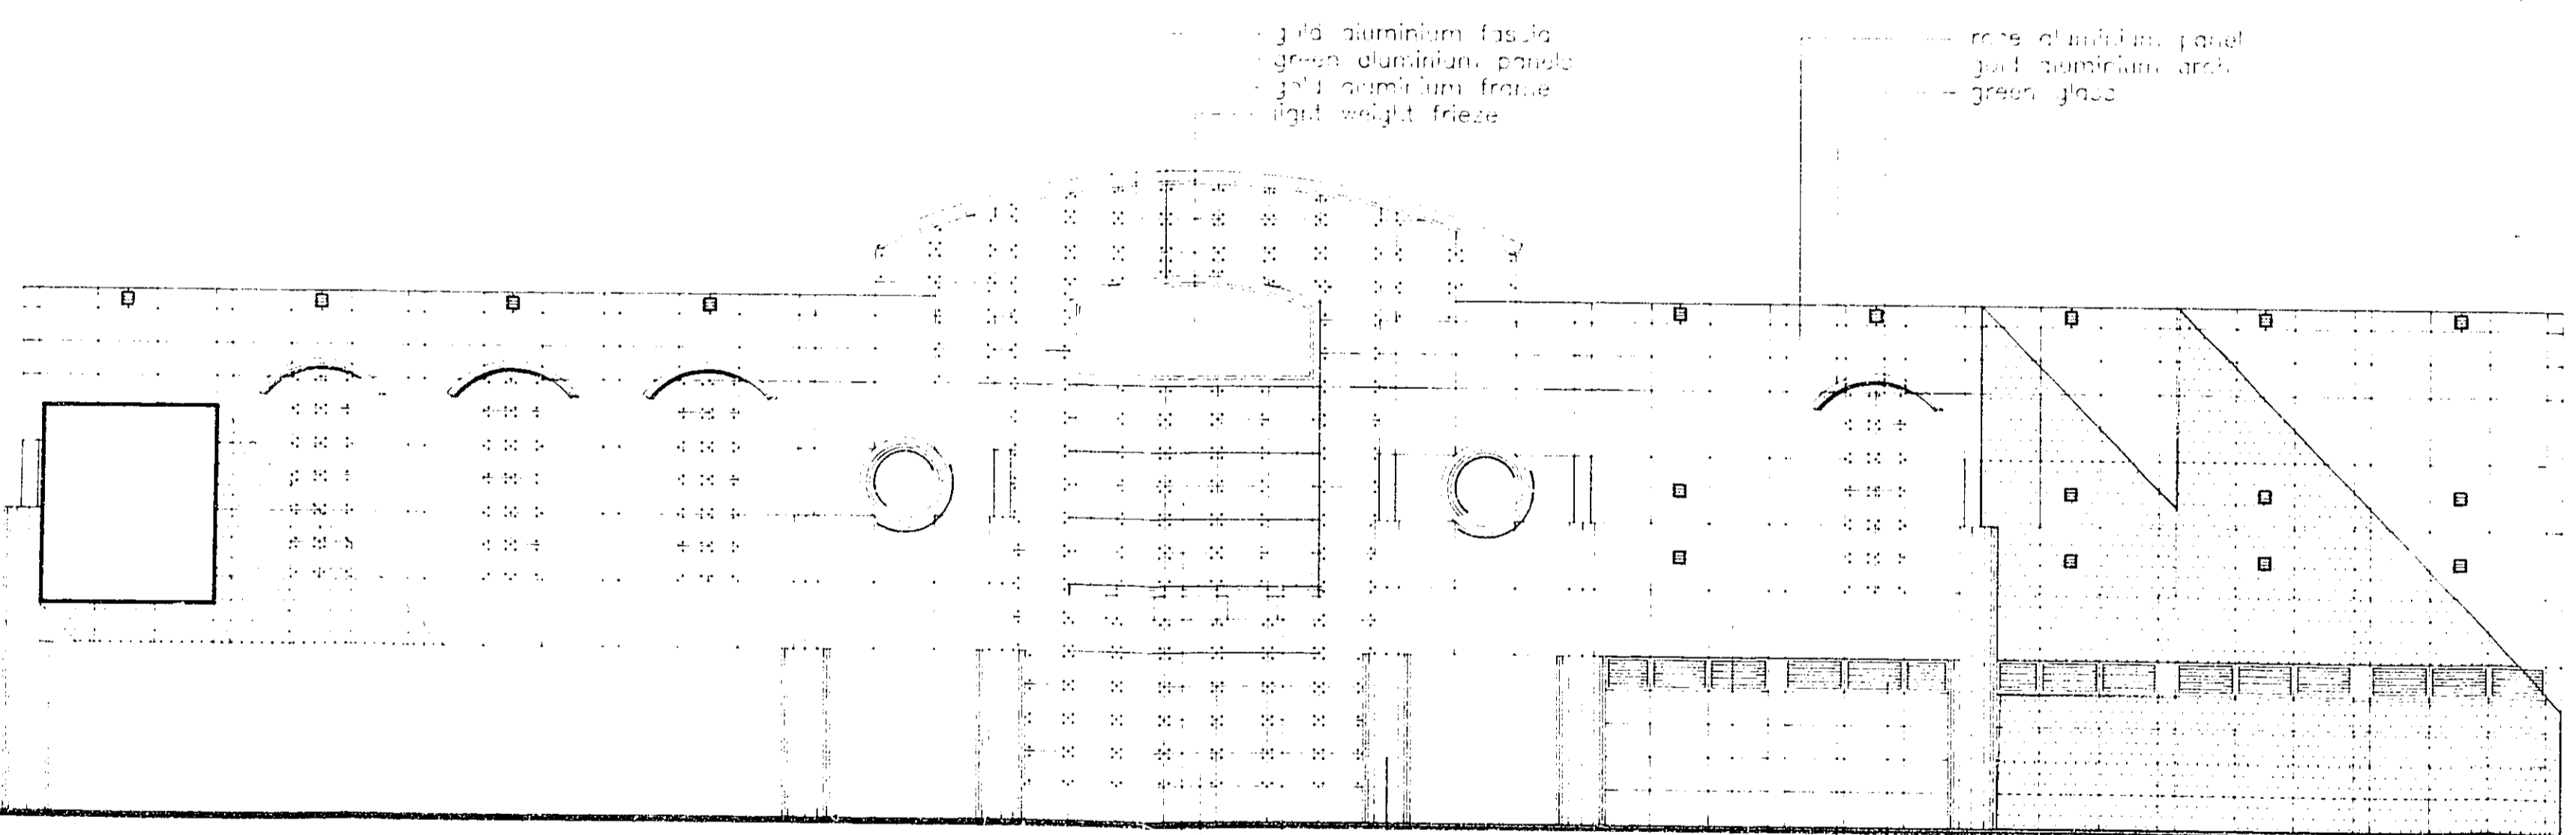


FRONT ELEVATION

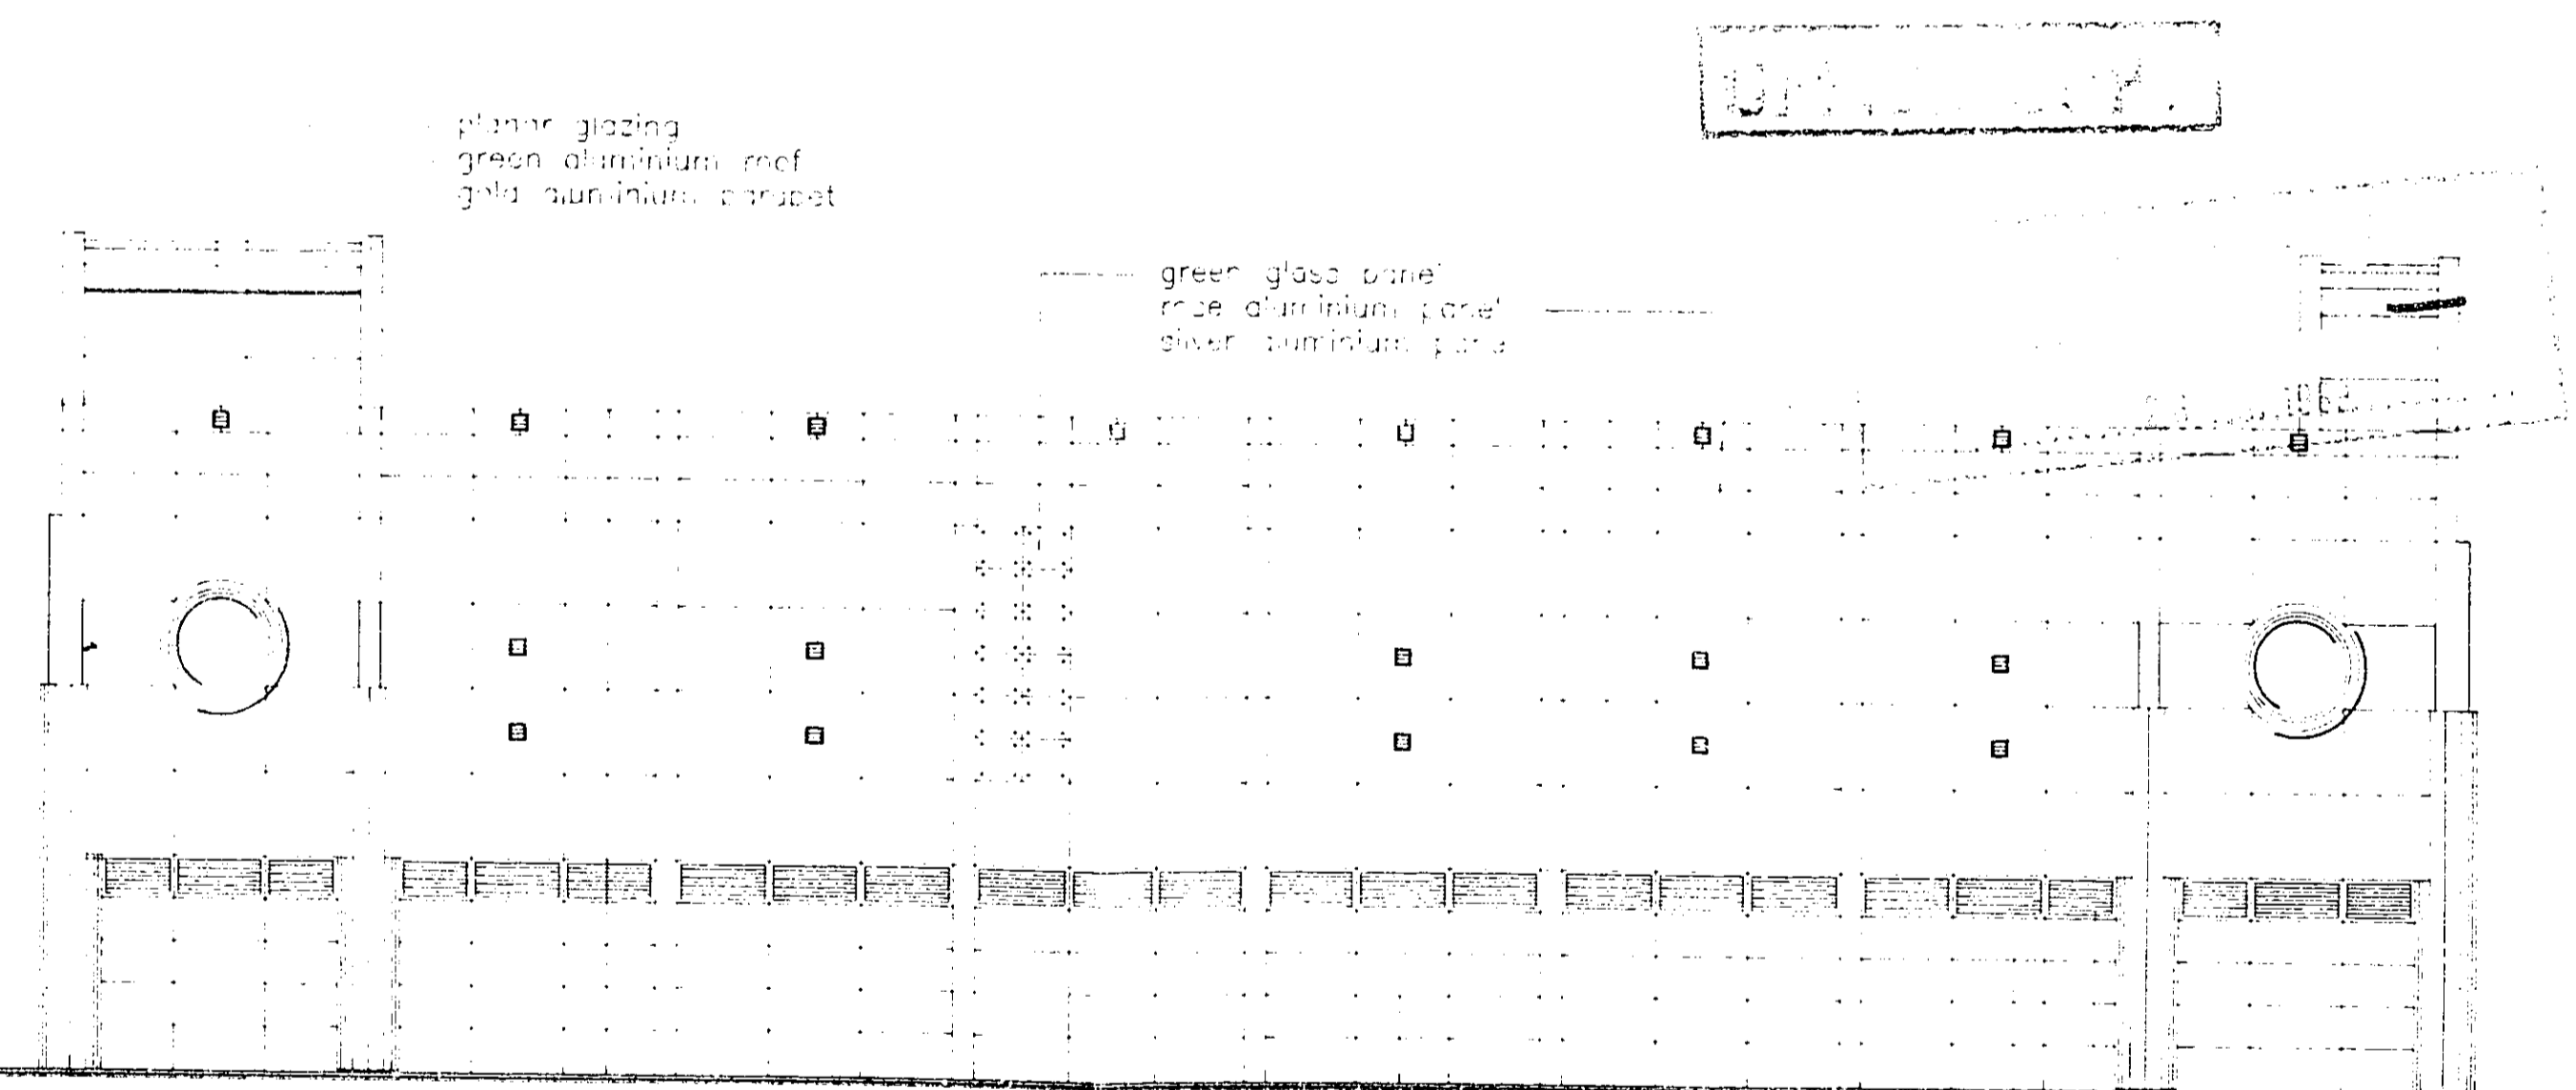

REAR ELEVATION

THE AI GALLERIAS HERTFORDSHIRE


 **CARROLL GROUP OF COMPANIES**

 **AUKETT LTD HOK INTERNATIONAL**

AMENDMENT

WELWORTH D.C.
 RECEIVED 23 MAY 1989
 6/262/89

A1 A2 IA3 A4 A4 A4 A4 IA3 A2

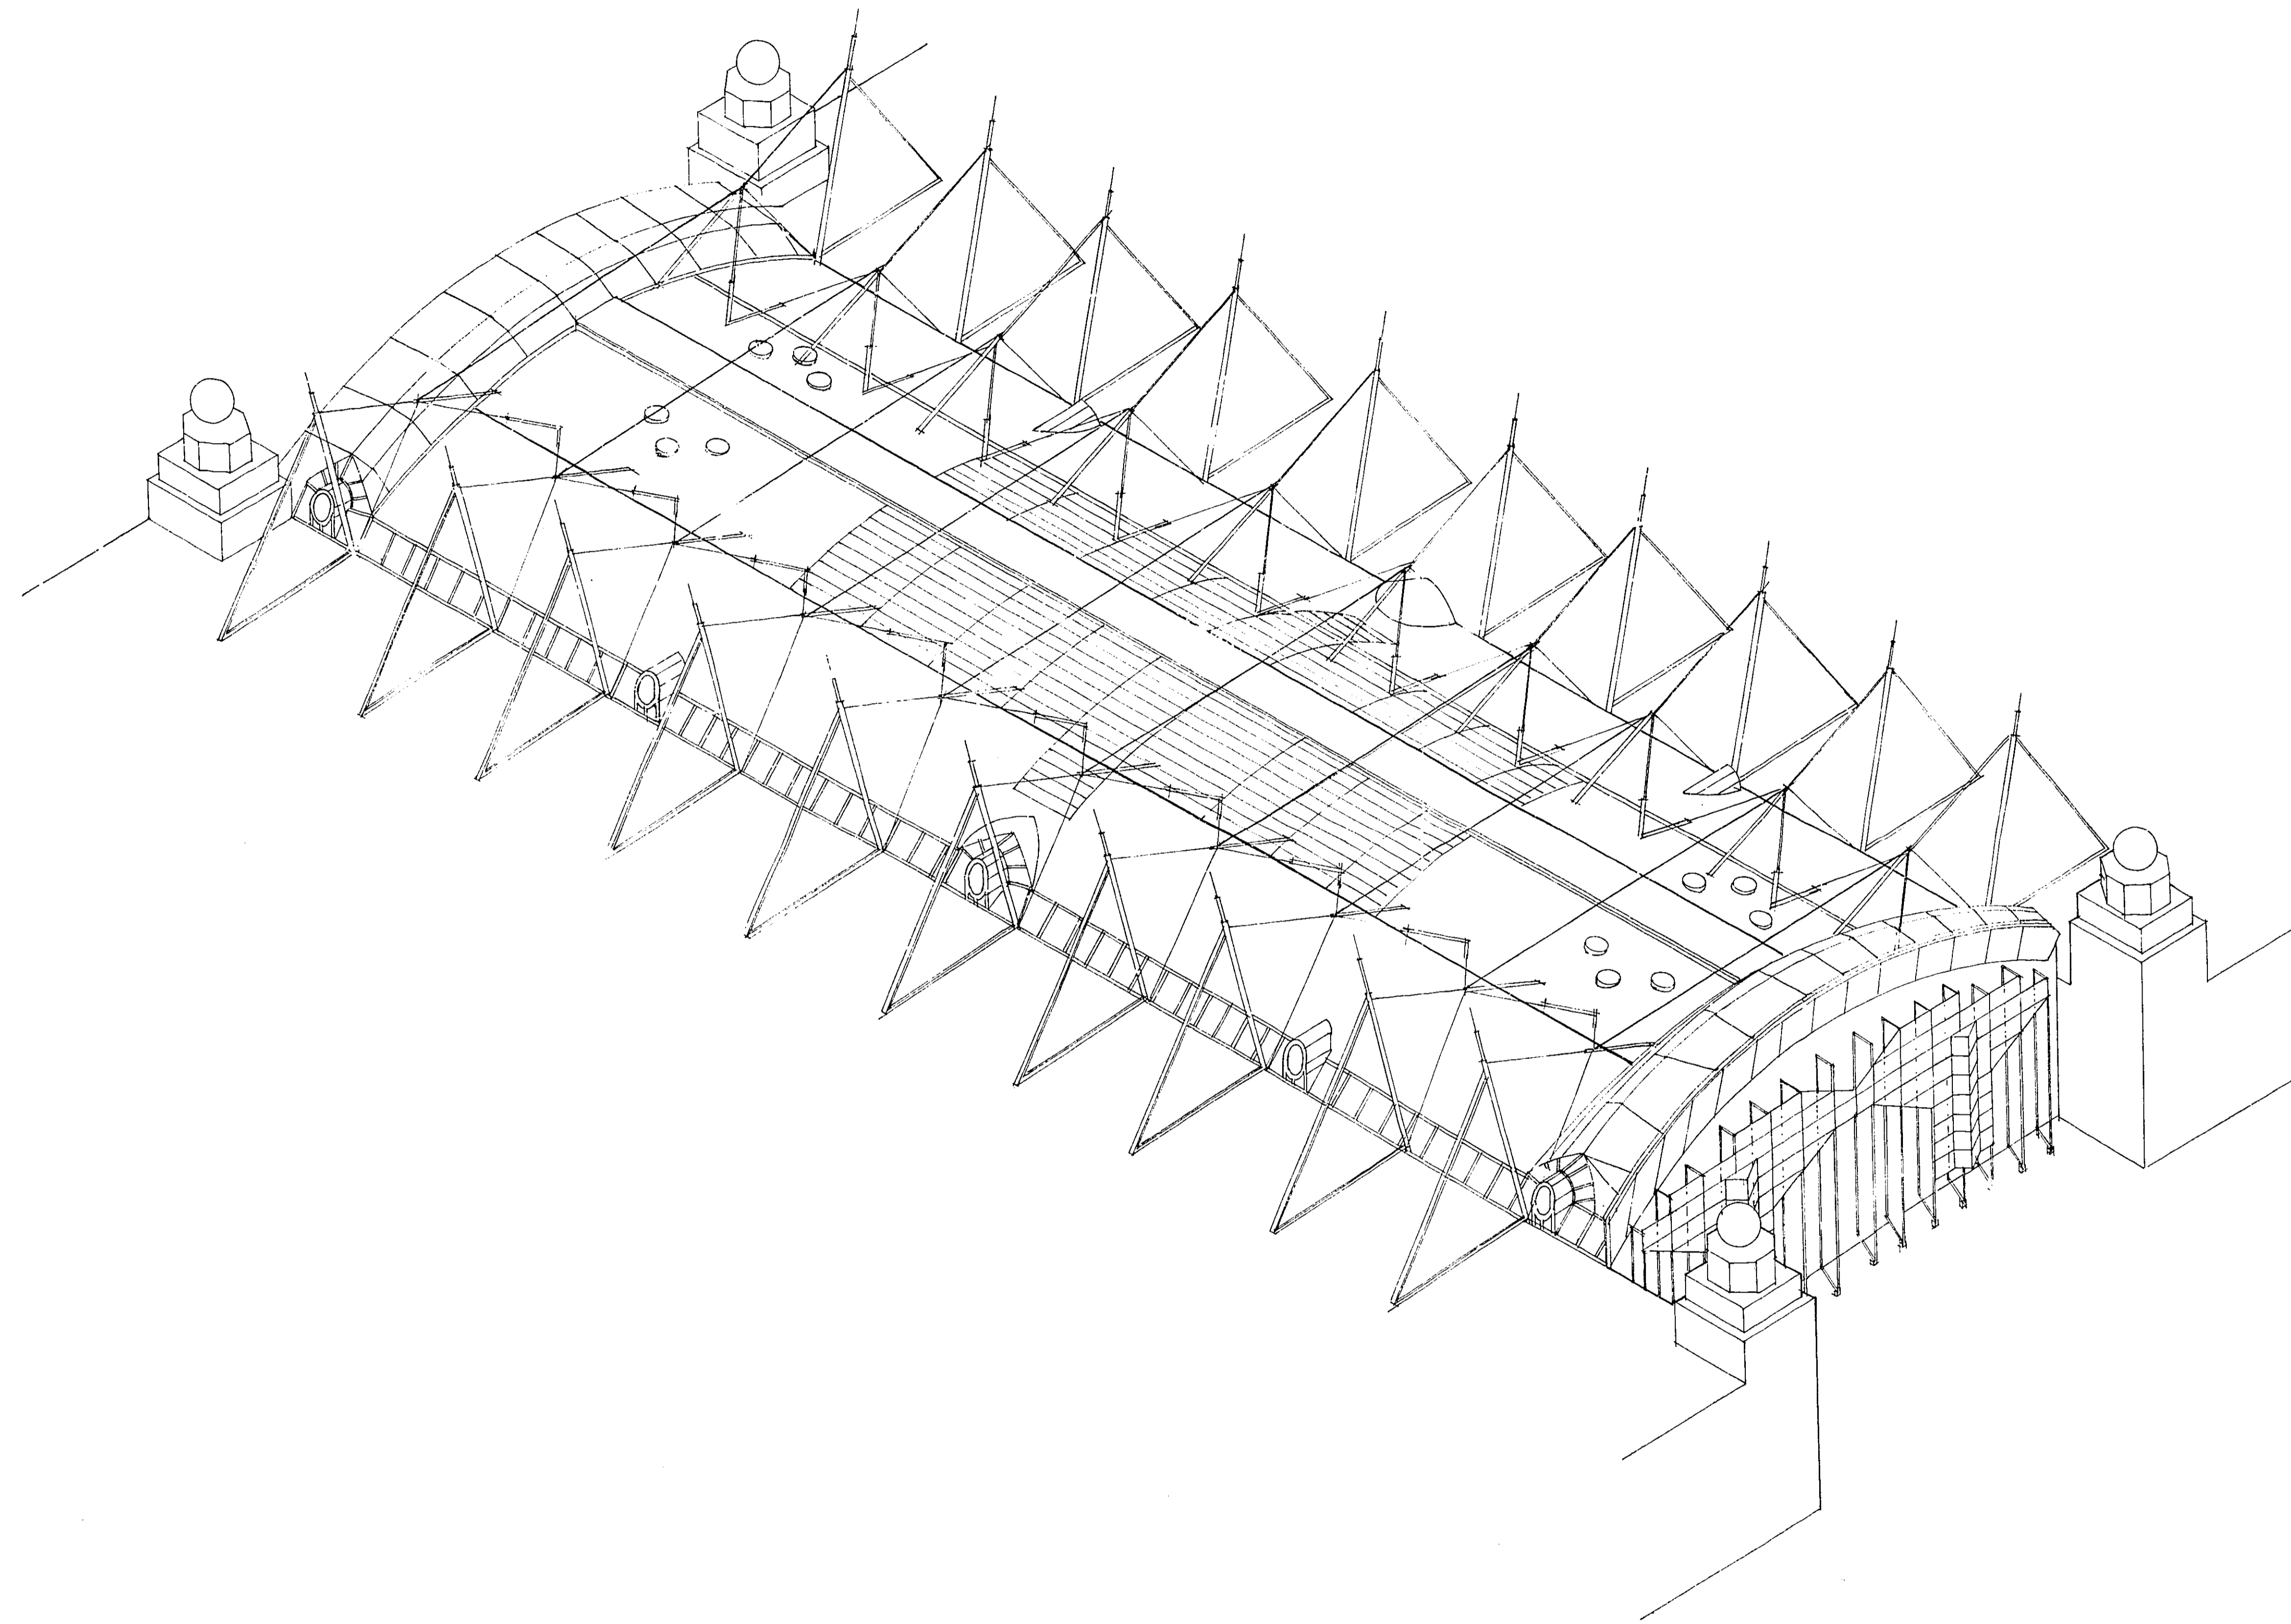

NOT TO SCALE

RECEIVED
 18 OCT 1989
 S6/232/89

h+k

HOK International Limited
 Architects, Interiors, Planning, Graphics

New Oxford House 137 High Holborn, London WC1V 6PL
 Telephone 01-431 7707 Facsimile 01-431 4067


A1 GALLERIAS HATFIELD	
Drawing title	ROOF RAISING ROOF AXON
Drawing number	GR-063
Date	21-9-89

A2

1A3

A4

A4

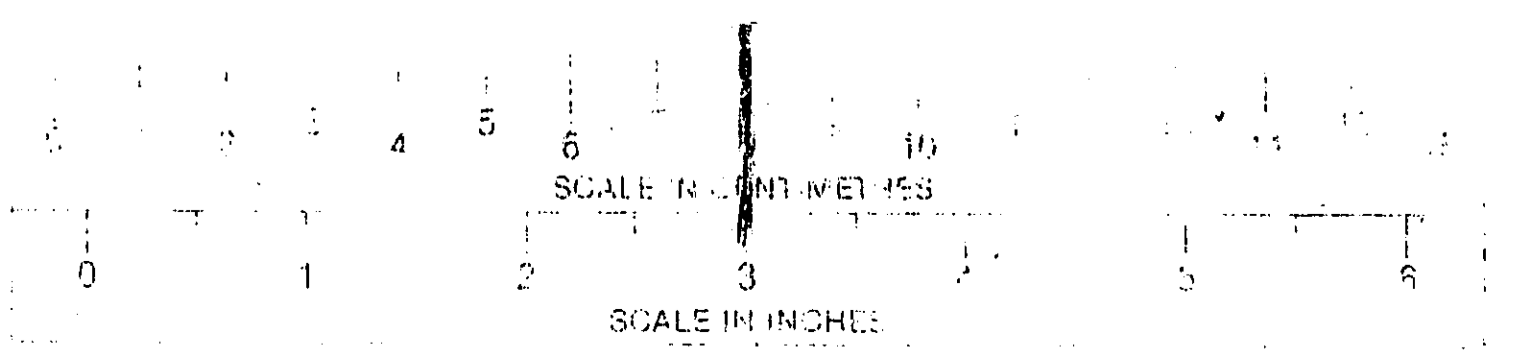


A4

A4

1A3

A2

A1

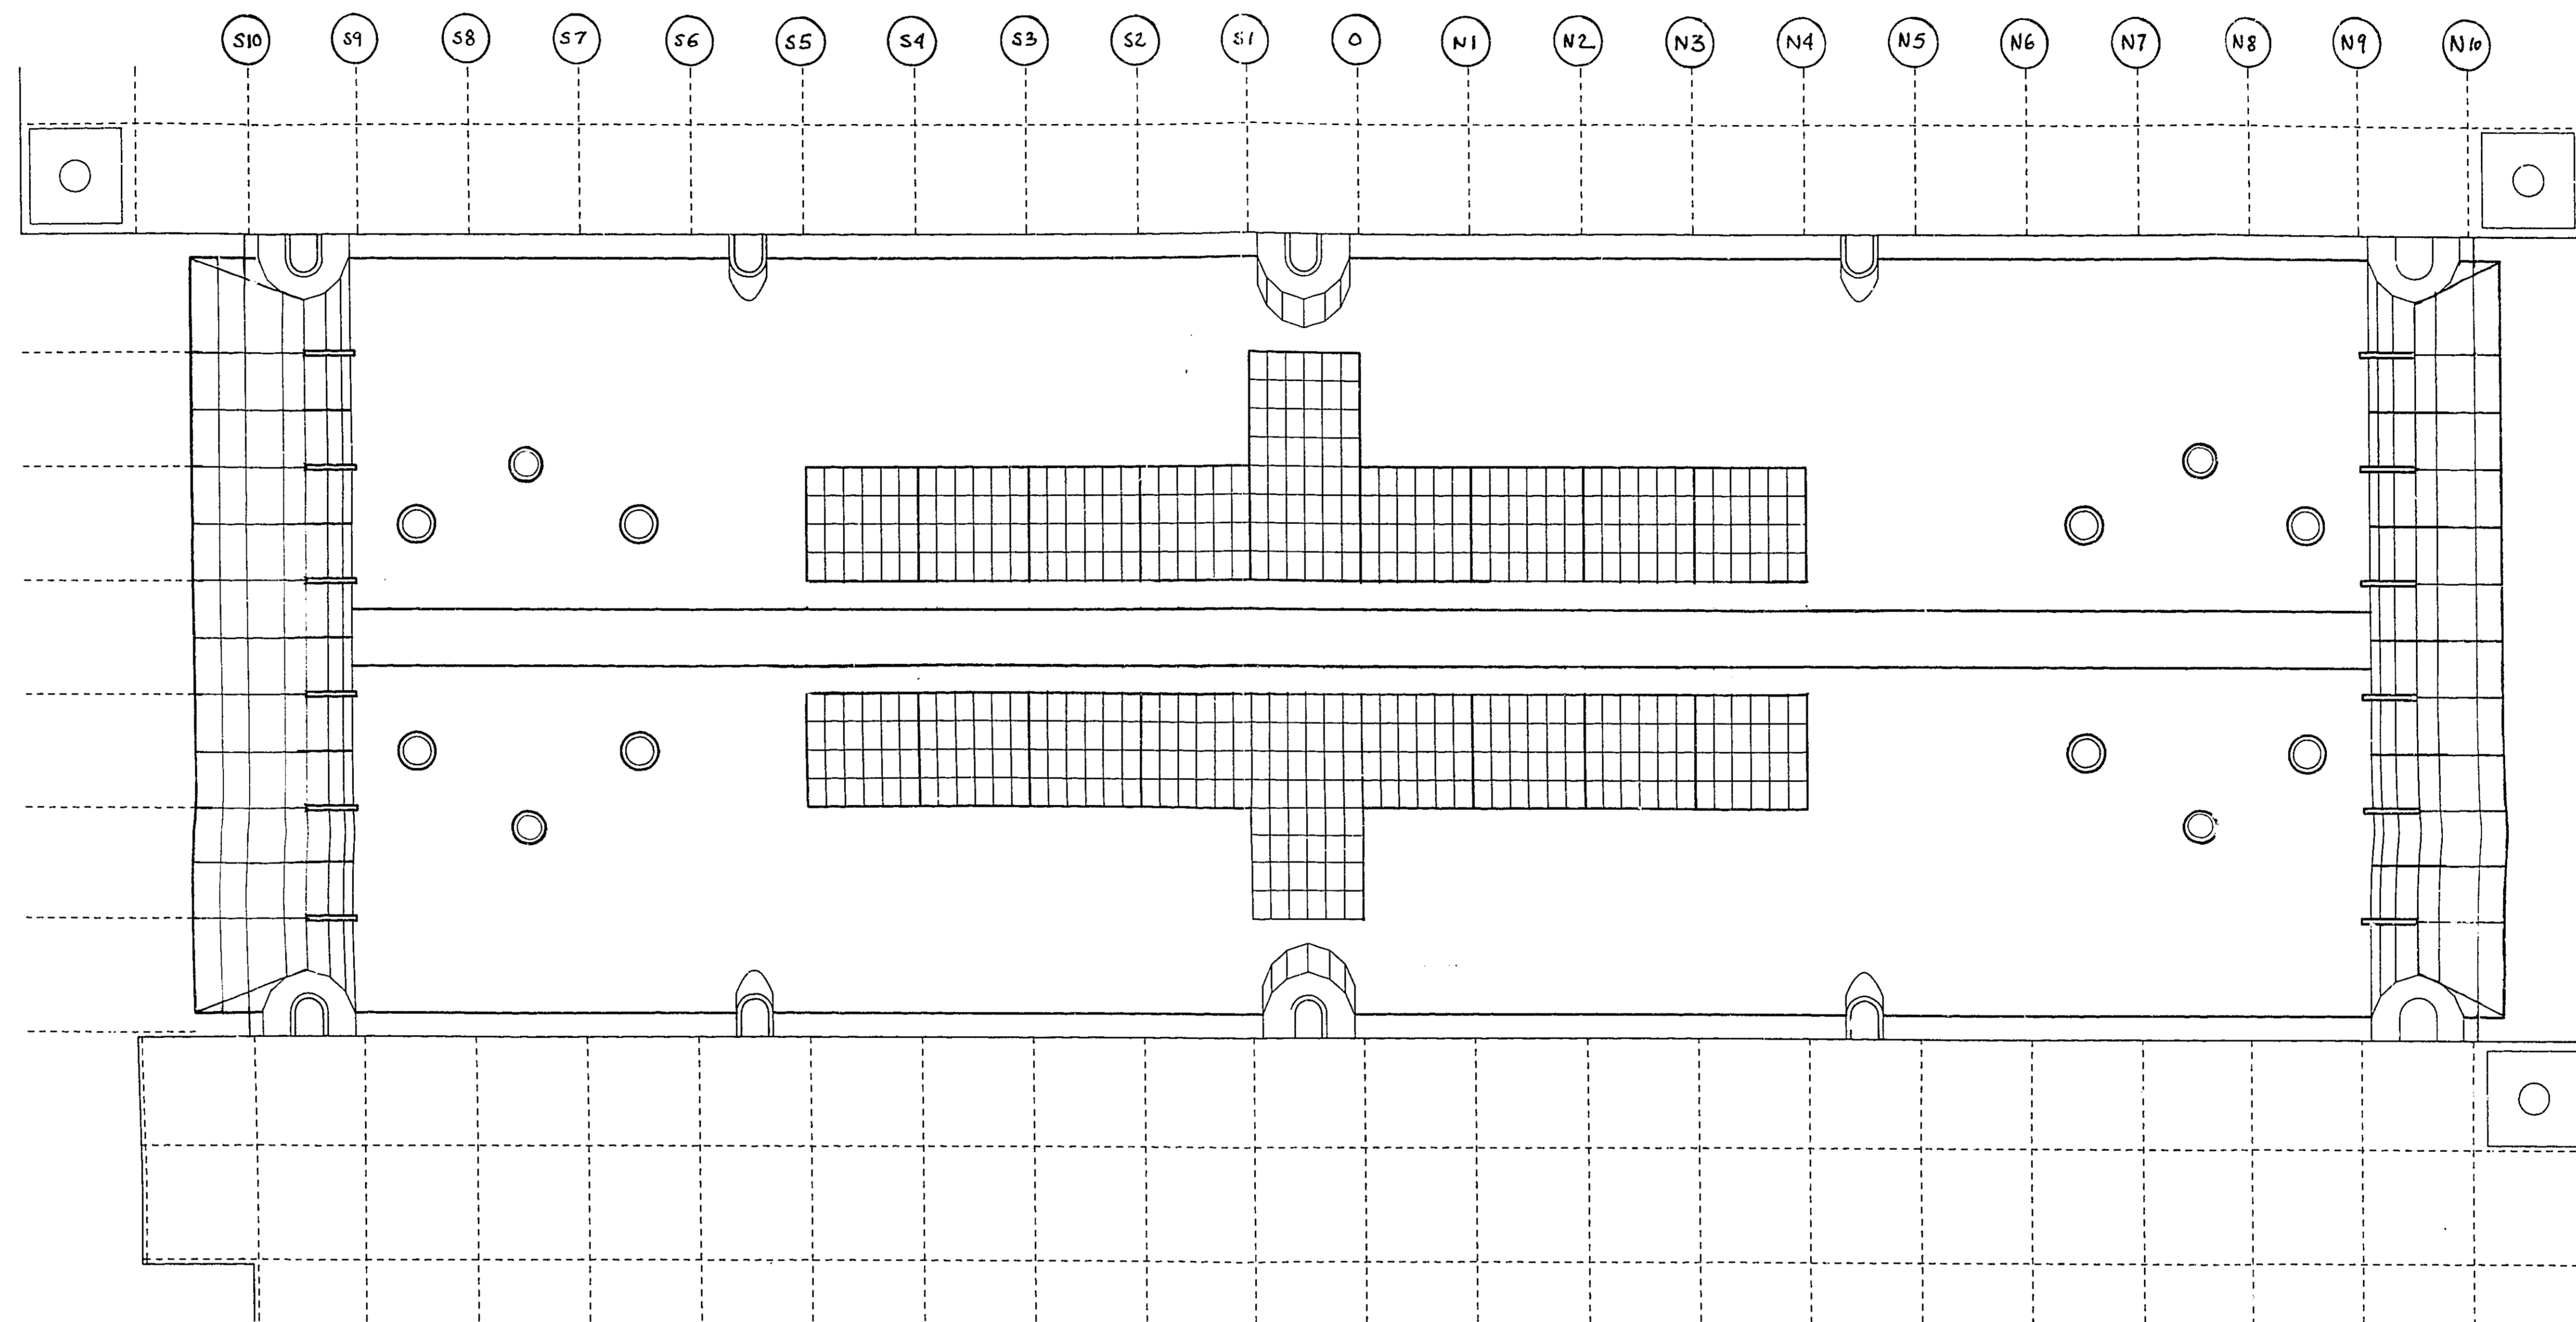

APPROVED


18 Oct 1989
 56/262/89




HOK International Limited
 Architects, Interiors, Planning, Graphics
 New Oxford House 137 High Holborn, London WC1V 9PL
 Telephone 01-431 7707 Facsimile 01-431 4067


A1 GALLERIAS HAIFIELD	
Drawing title	ROOF RAISING ROOF PLAN
Drawing number	GR-062
Date	21.9.89

A1 A2 IA3 A4 A4 A4 A4 IA3 A2

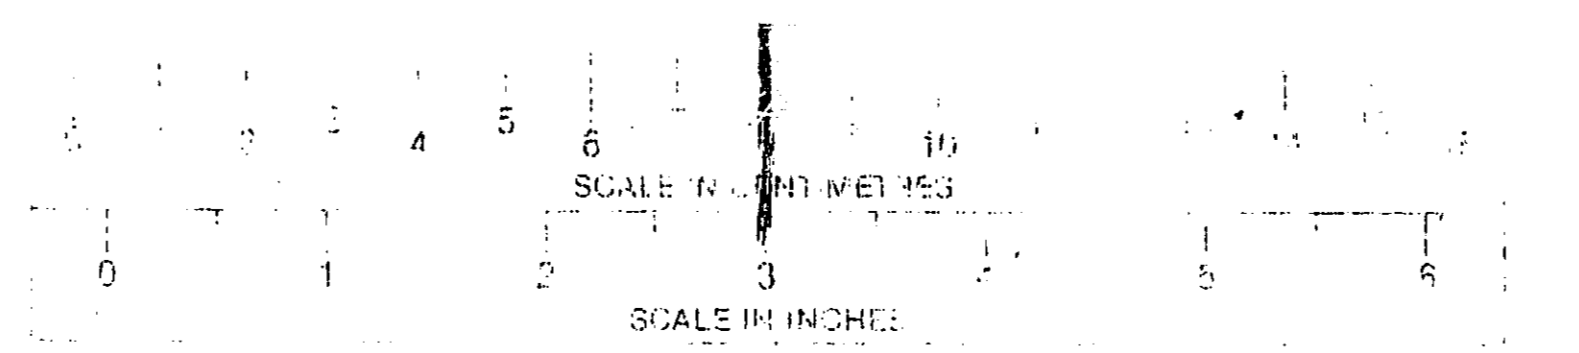

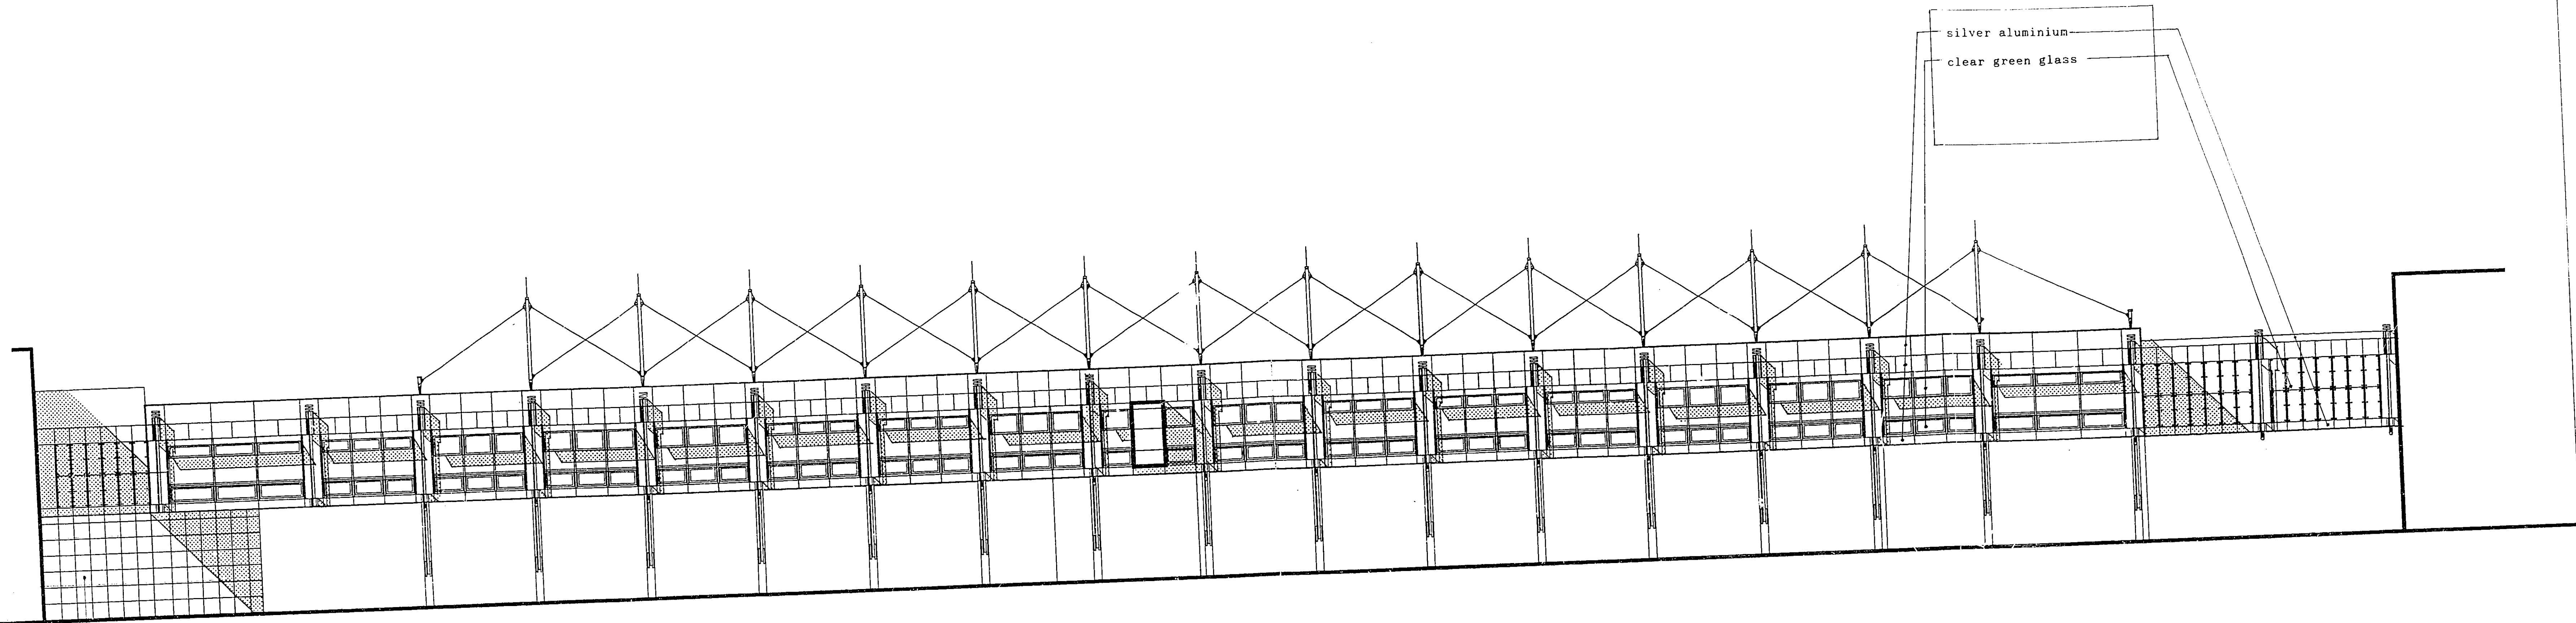

LINK EAST ELEVATION

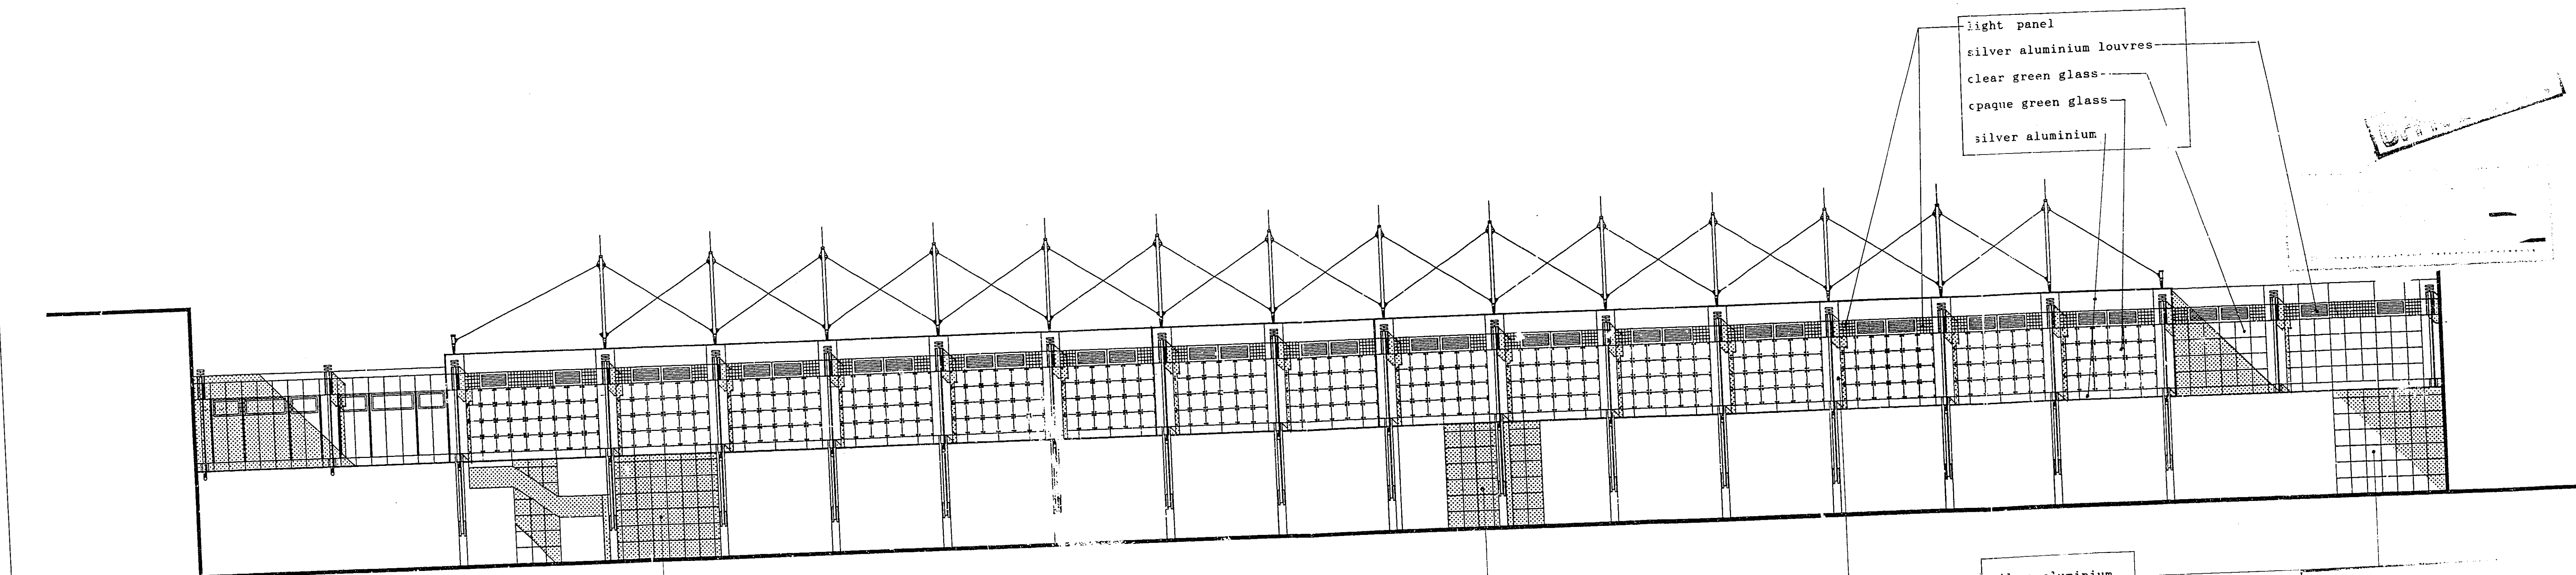

LINK WEST ELEVATION

REVISED 21 APR 1989
S6/262/89

THE AI GALLERIAS HERTFORDSHIRE

 CARROLL GROUP OF COMPANIES

0 2.0 5.0 10.0 15.0 20.0 25.0
 AUKETT LTD HOK INTERNATIONAL

A1

A2

A3

A4

A4

SCALE IN METRES
 SCALE IN INCHES

A4

A4

A3

A2