



PLANNING FILES PARK PLAZA, COMET WAY, S6/262/89
HATFIELD. 8/9

SATELLITE NORTH ELEVATION

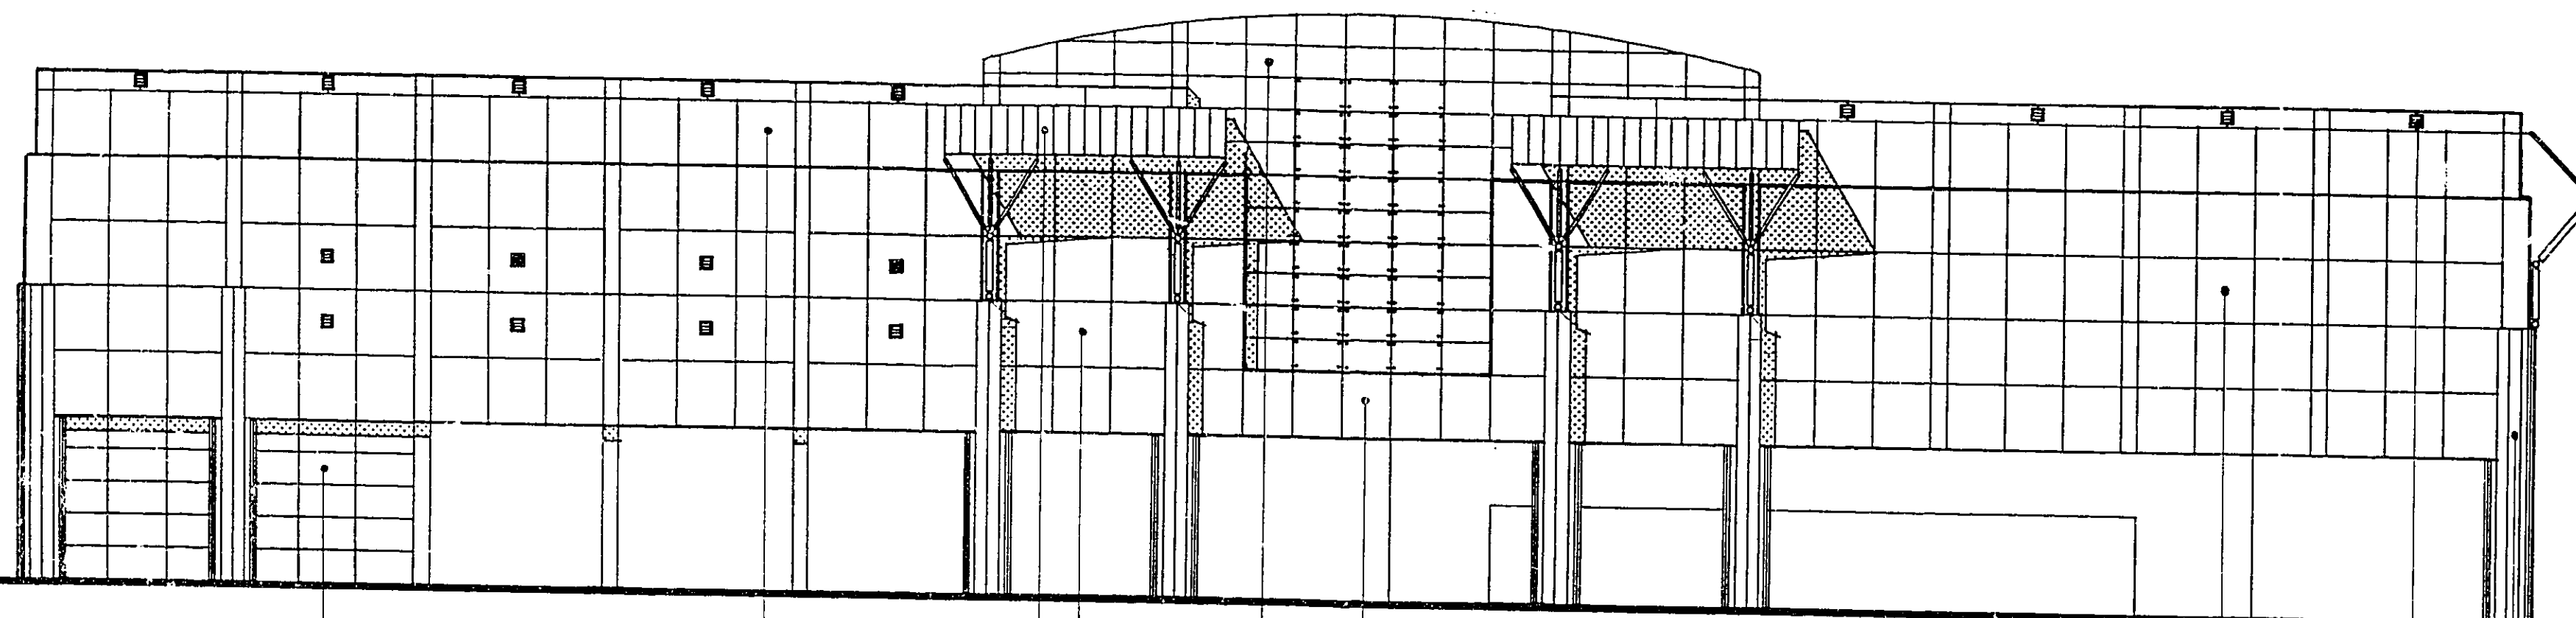

- KEY
- silver aluminium
 - rose aluminium
 - green aluminium
 - clear green glass
 - opaque green glass
 - green granite
 - silver aluminium louvres
 - rose aluminium louvres

SATELLITE WEST ELEVATION

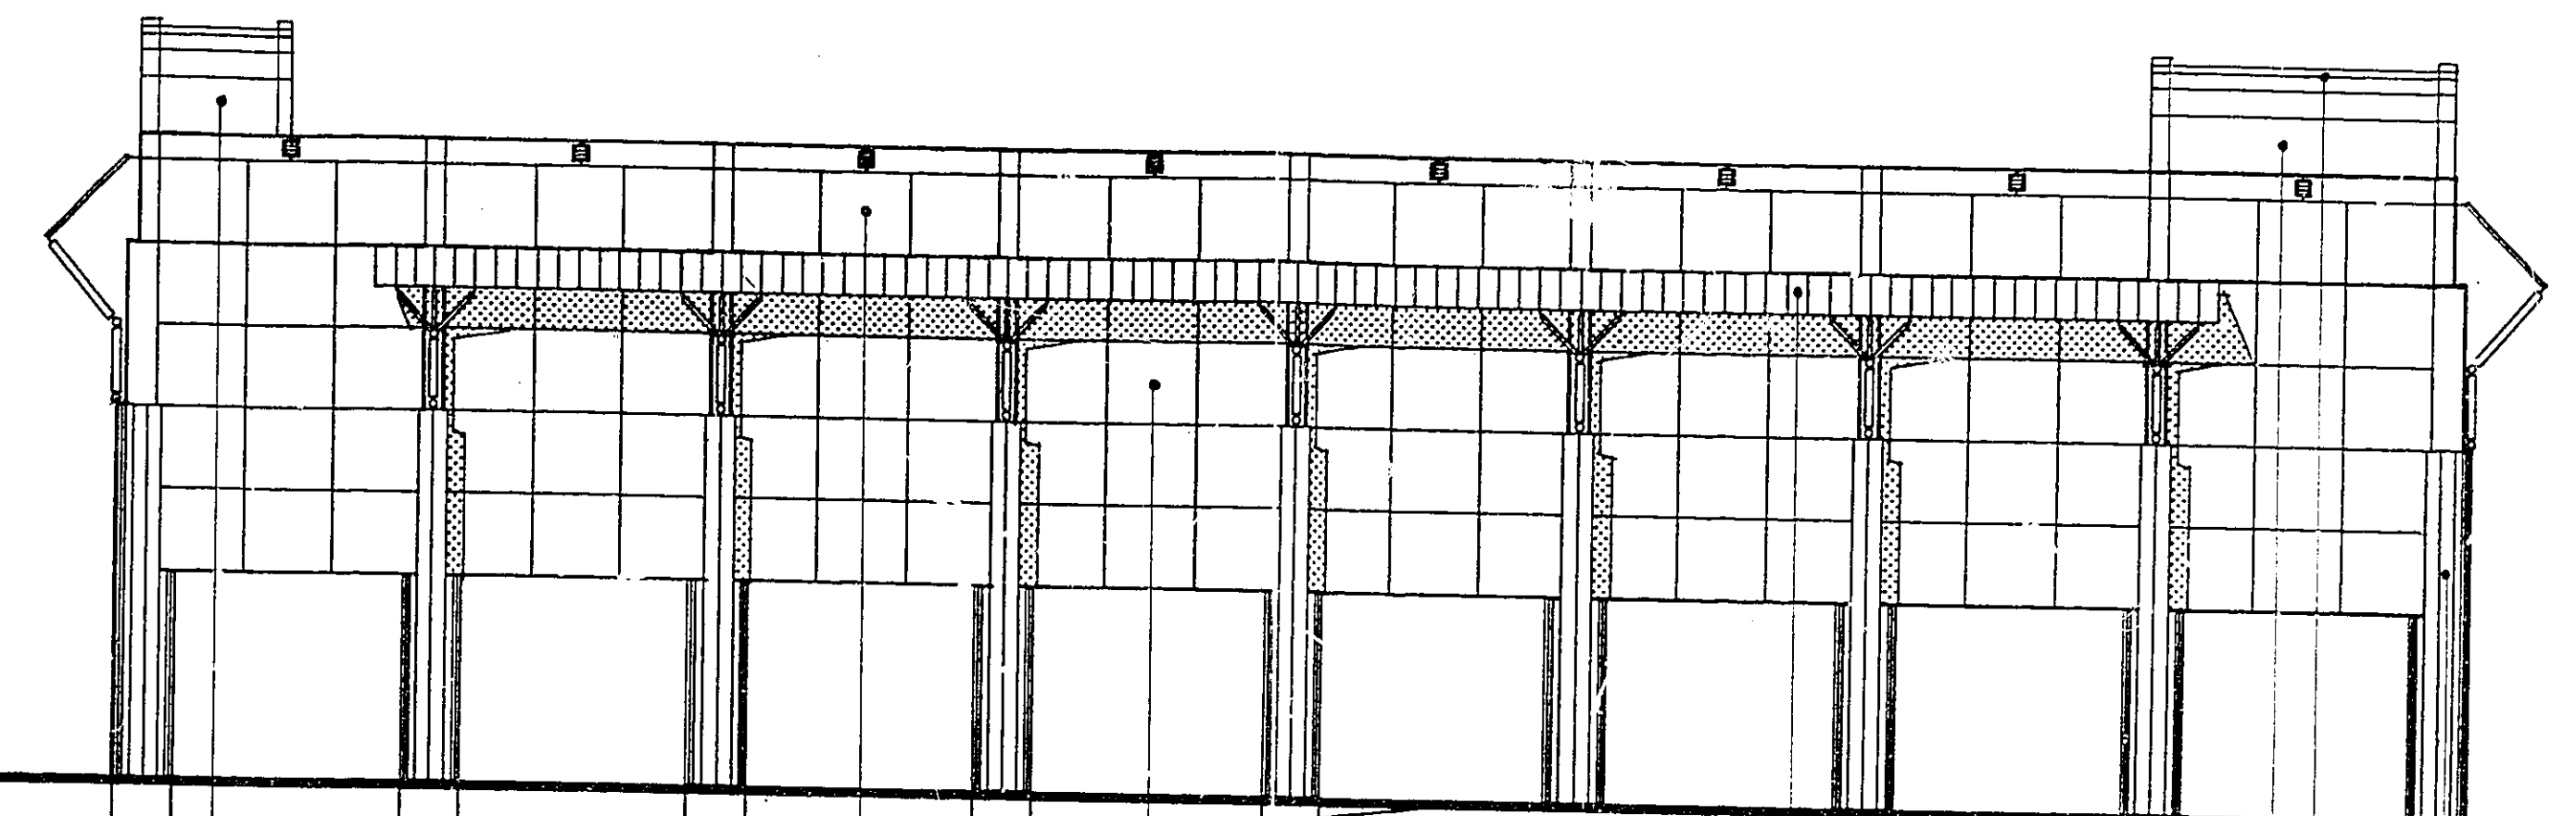

- KEY
- silver aluminium
 - rose aluminium
 - green aluminium
 - clear green glass
 - opaque green glass
 - green granite


WELBY HATFIELD LTD

21 APR 1989

RECEIVED


56/262/89

SATELLITE SOUTH ELEVATION

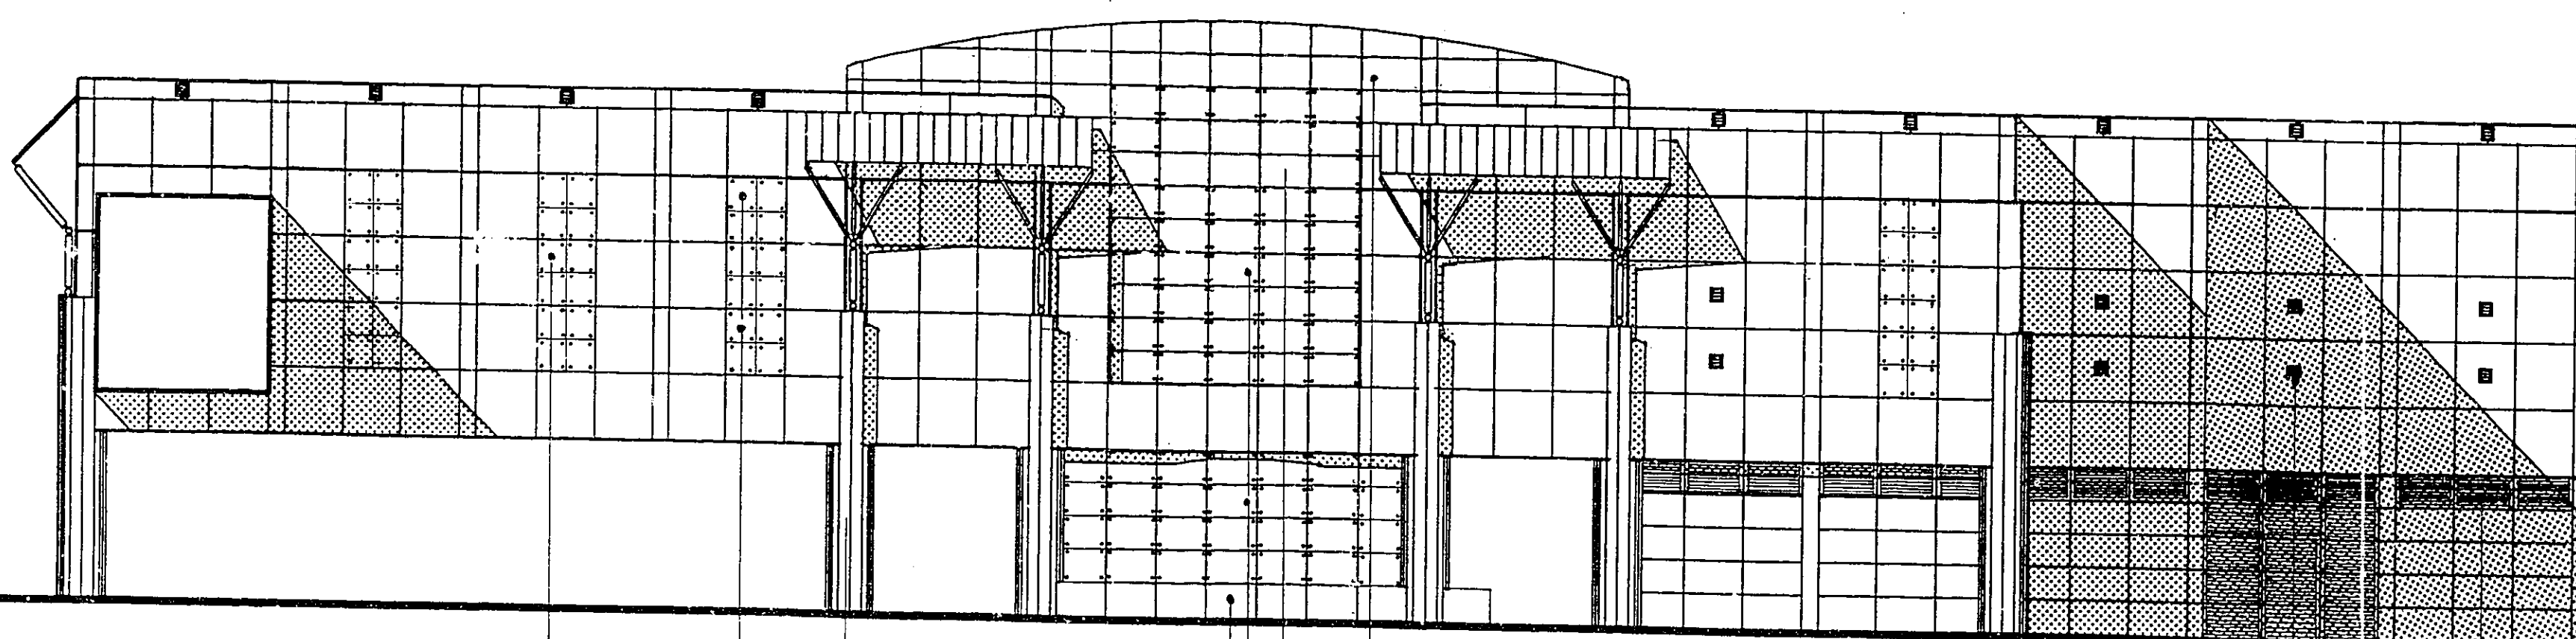

- KEY
- silver aluminium
 - rose aluminium
 - green aluminium
 - clear green glass
 - opaque green glass
 - green granite
 - silver aluminium louvres
 - rose aluminium louvres

SATELLITE EAST ELEVATION

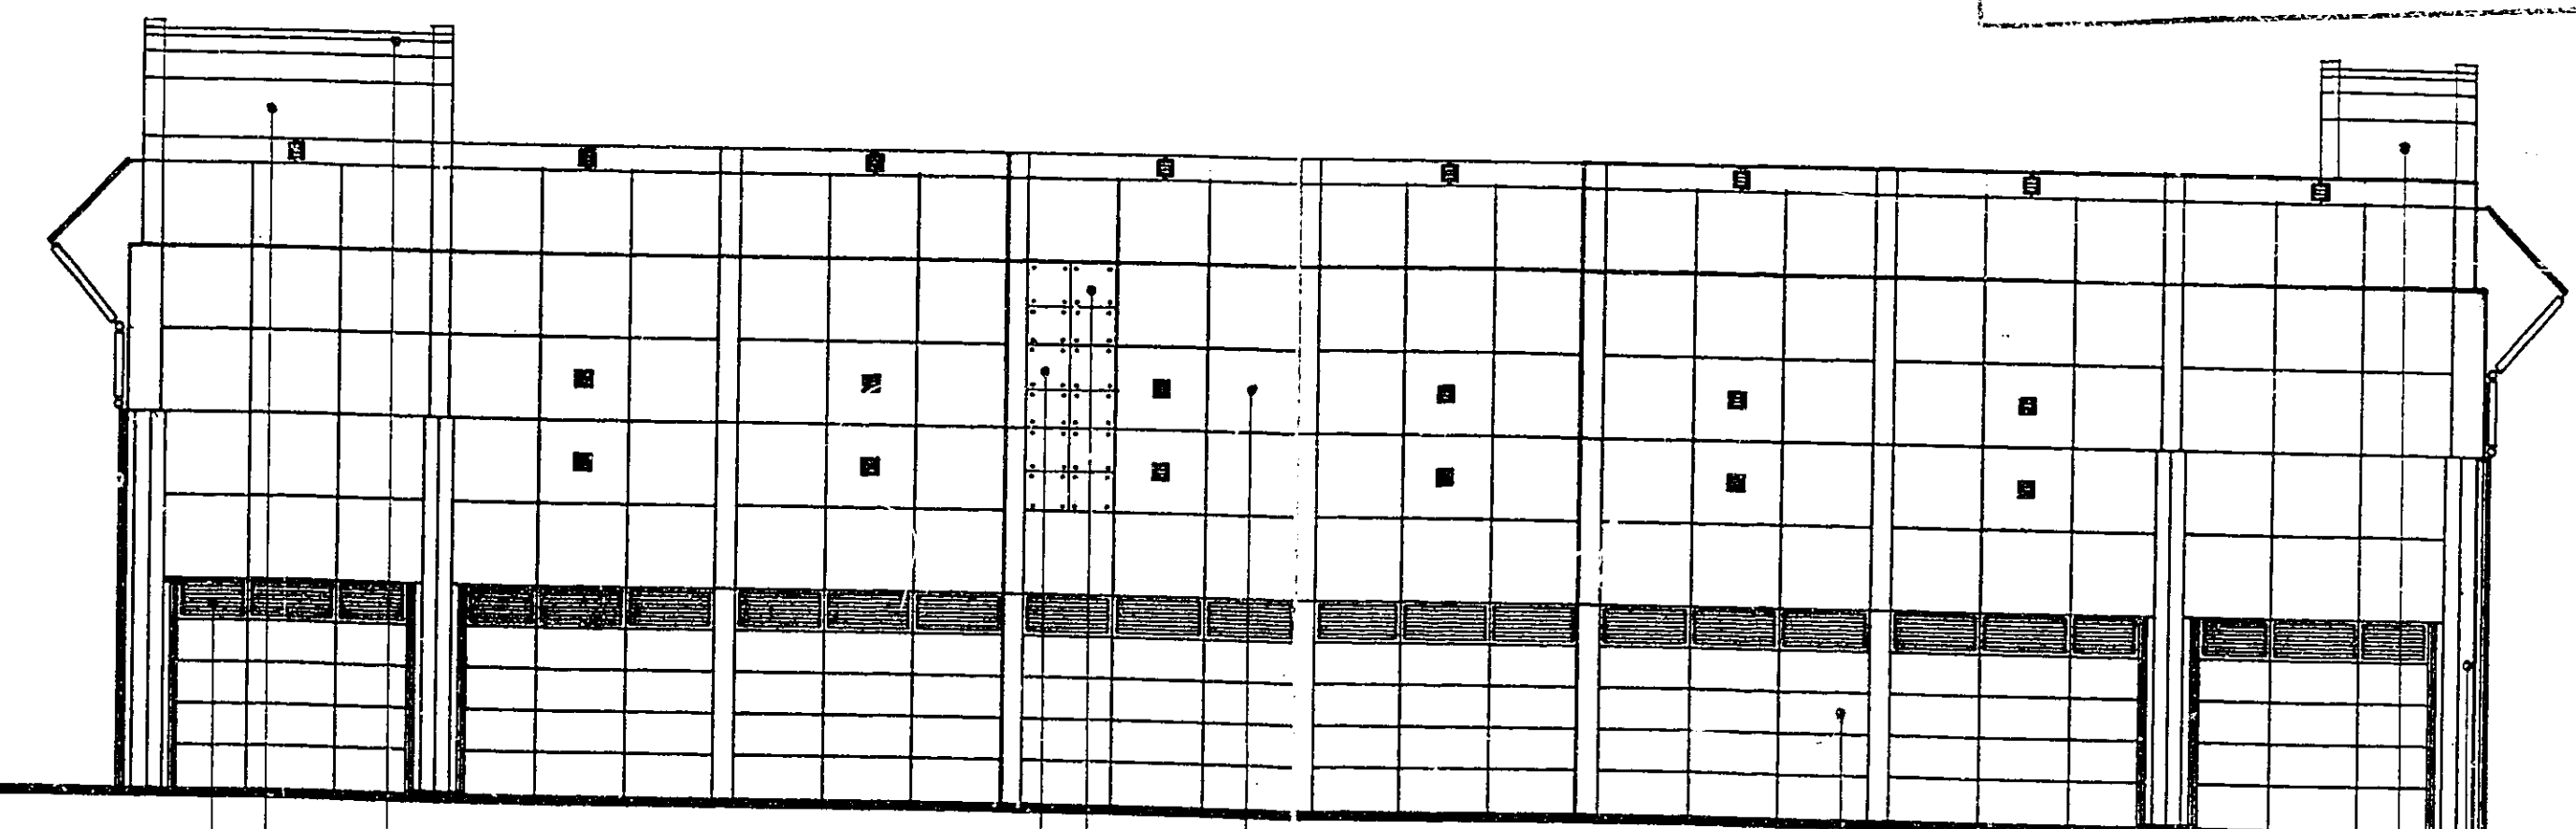

- KEY
- silver aluminium
 - rose aluminium
 - green aluminium
 - clear green glass
 - opaque green glass
 - green granite
 - silver aluminium louvres
 - rose aluminium louvres

AMENDMENT



THE AI GALLERIAS HERTFORDSHIRE

CARROLL GROUP OF COMPANIES



0 20 50 100 150 200 250m
AUKETT LTD HOK INTERNATIONAL

SCALE IN METRES
SCALE IN INCHES

A1 A2 A3 A4 A4 A4 A4 A3 A2 A1

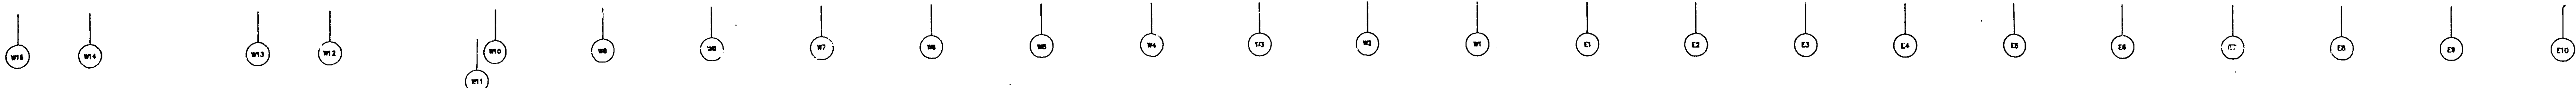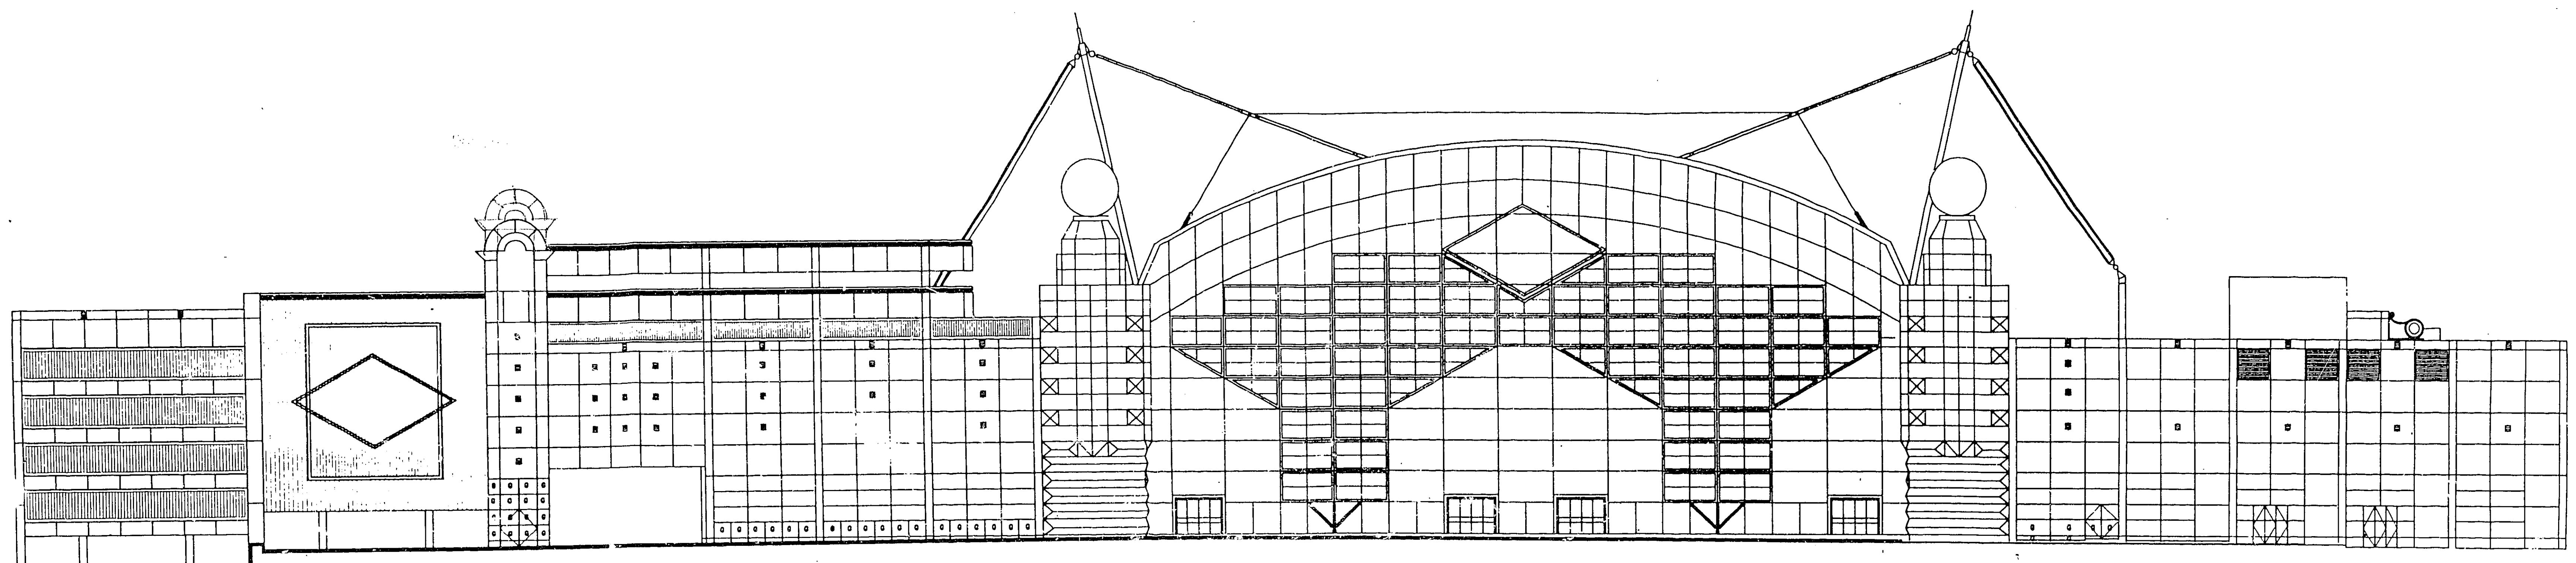

SOUTH ELEVATION

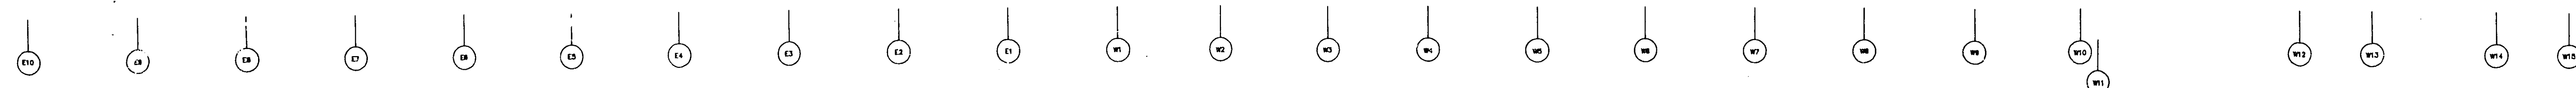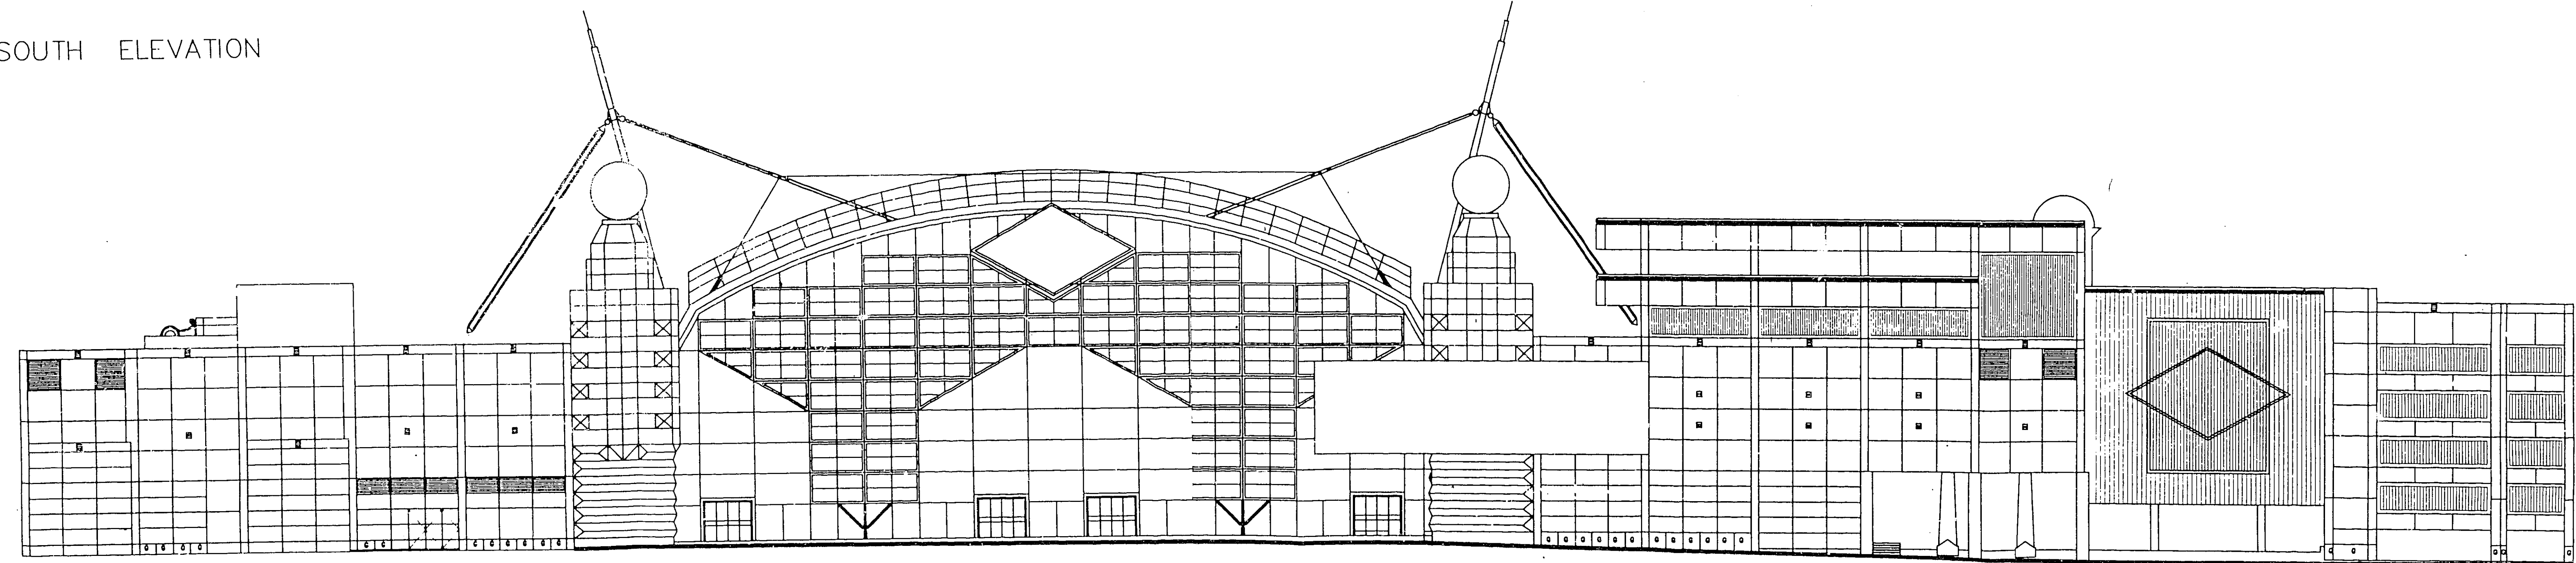


NORTH ELEVATION

REDRAWN TO SUPPORT DRG
 8713/081/083/084
 1/2" = 1'-0" (VERTICAL)
 1/4" = 1'-0" (HORIZONTAL)
 CARROLL GROUP OF
 COMPANIES
 PARK PLAZA HATFIELD
 NORTH/SOUTH ELEVATION
 8713/E/087 A


gry 2-2-90

Tan
 DBM/H


A2 IA3 A4 A4 A4 A4 IA3 A2

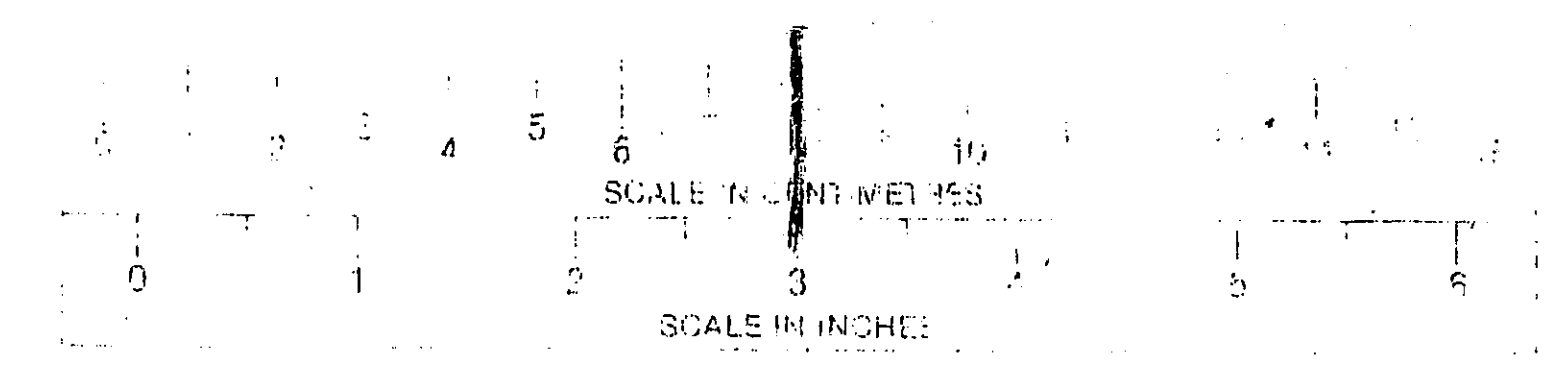

1
 21

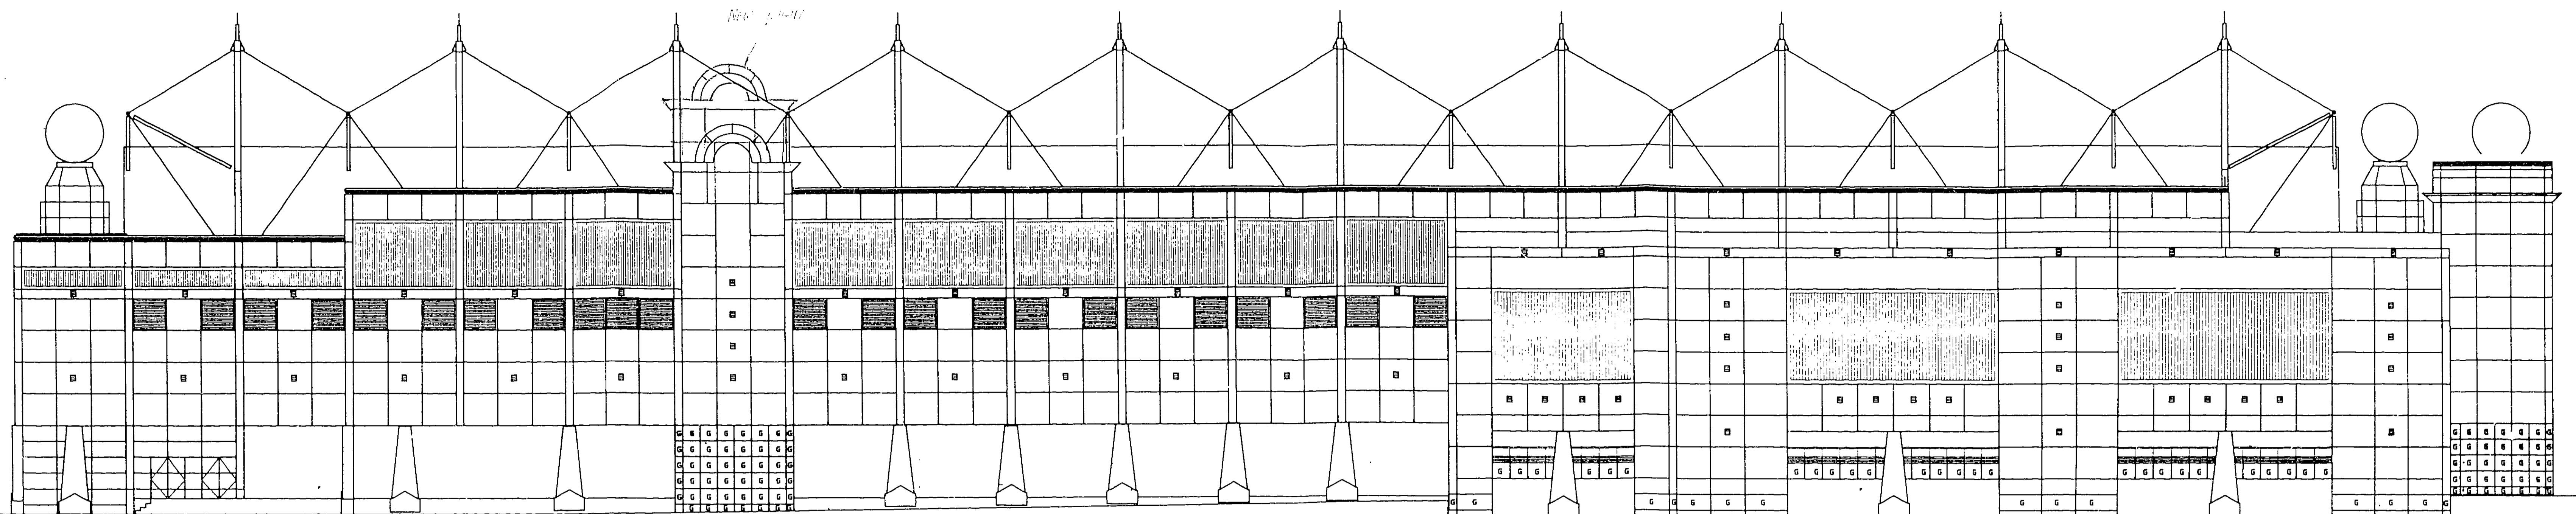

WEST ELEVATION

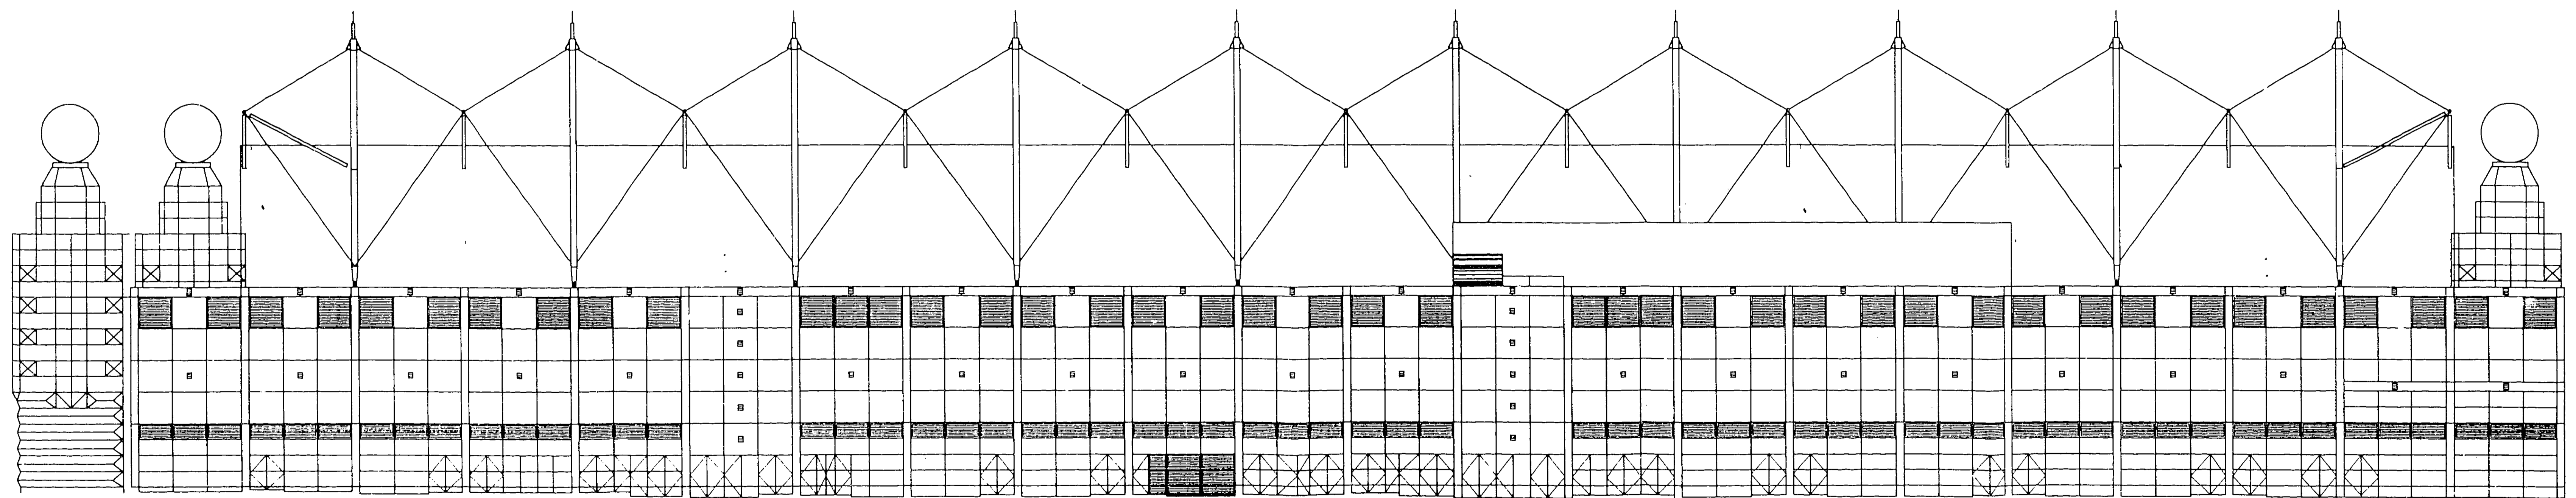


EAST ELEVATION

DRAWING TO SUPERSEDE ORIG.
 8713/081/082/083/084
 APPROVED: [Signature]
 DATE: [Date]
 CARROLL GROUP OF COMPANIES
 PARK PLAZA HATFIELD
 EAST/WEST ELEVATIONS
 8713/E/086 A



Copy 2/2/70

A1 A2 1A3 A4 A4 A4 A4 1A3 A2 A1

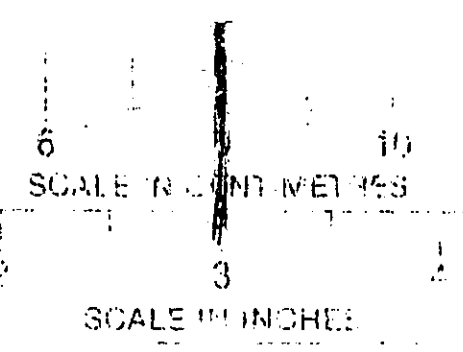

WEDWIN HATFIELD D.C.
15 AUG 1989
S6/262/89

AMENDMENT

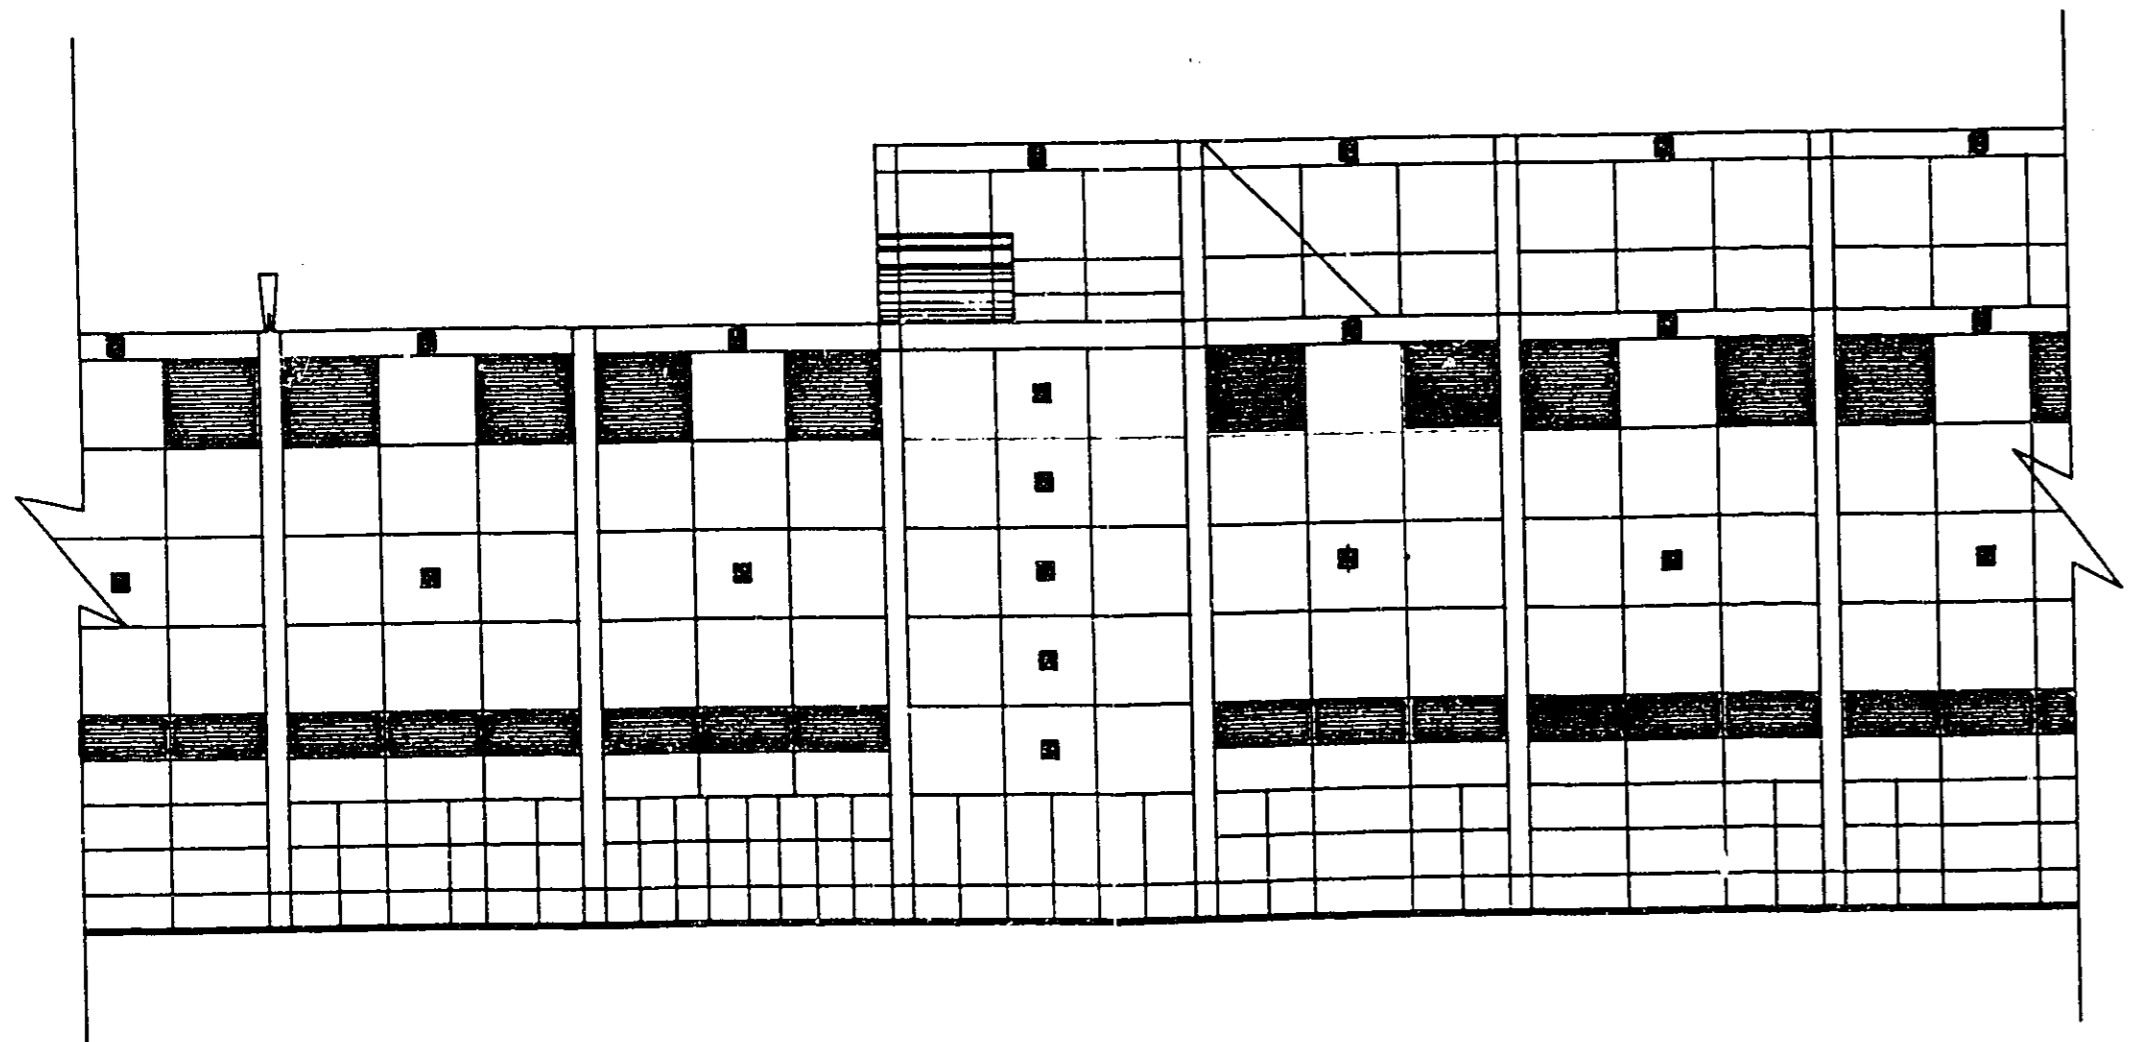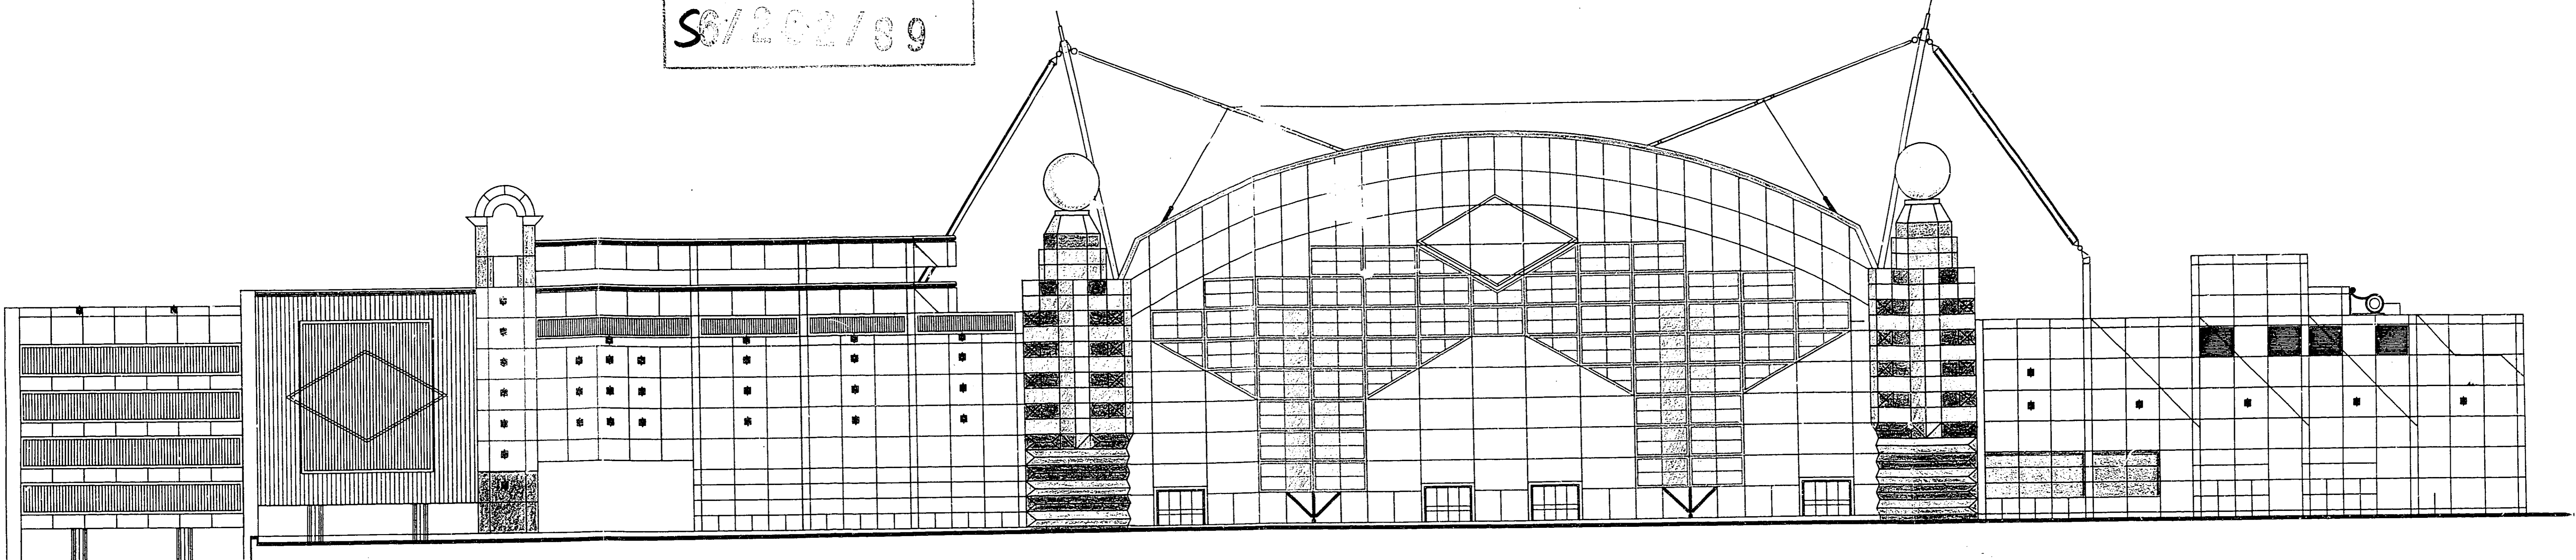


PLANNING AND
DEVELOPMENT DEPT.
15 AUG 1989

A2

IA3

A4

A4

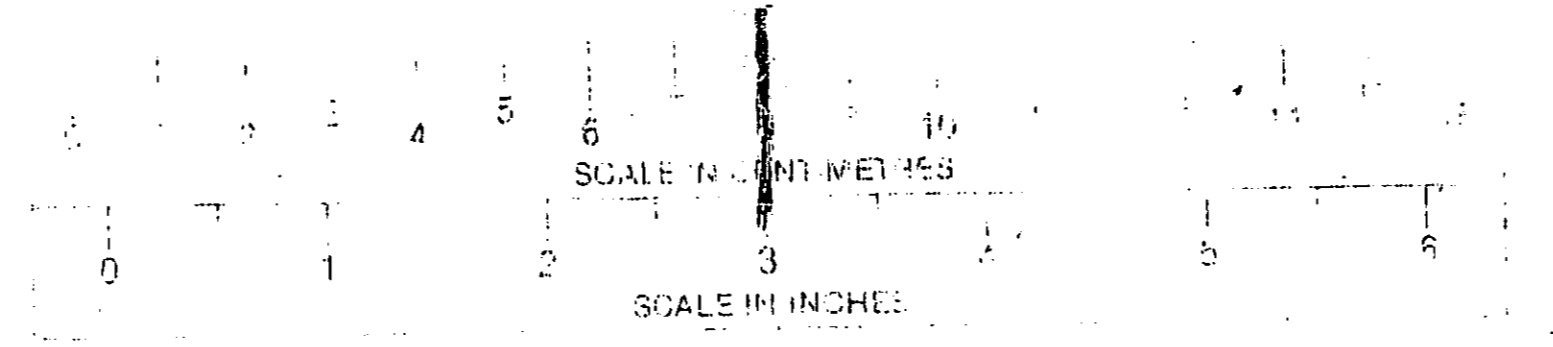

A4

A4

IA3

A2

A4