

PLANNING FILES



PARK PLAZA, COMET WAY,

S6/262/89

HATFIELD.

9/9

16 AUG 1991
 50/2

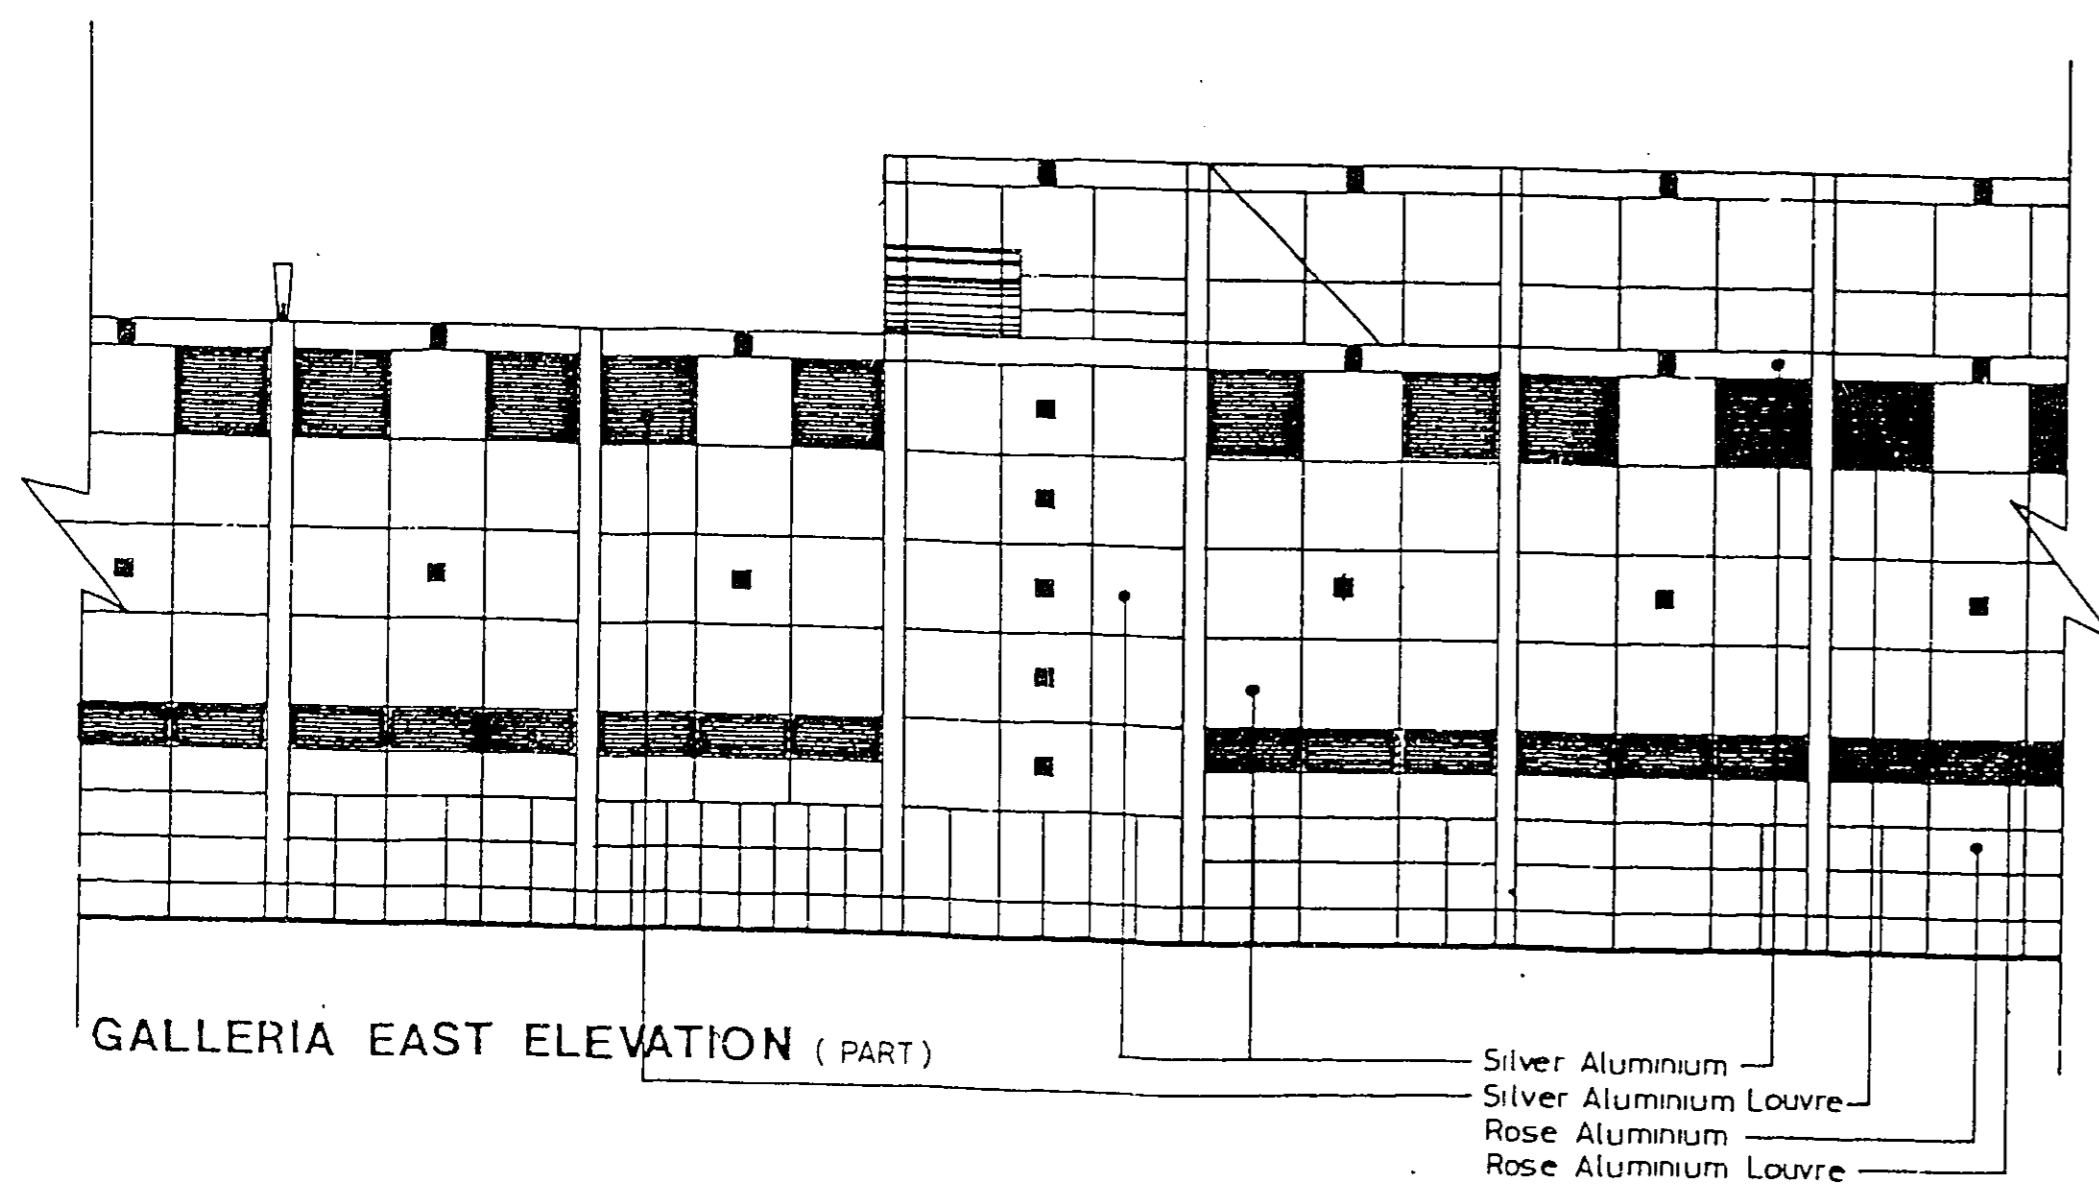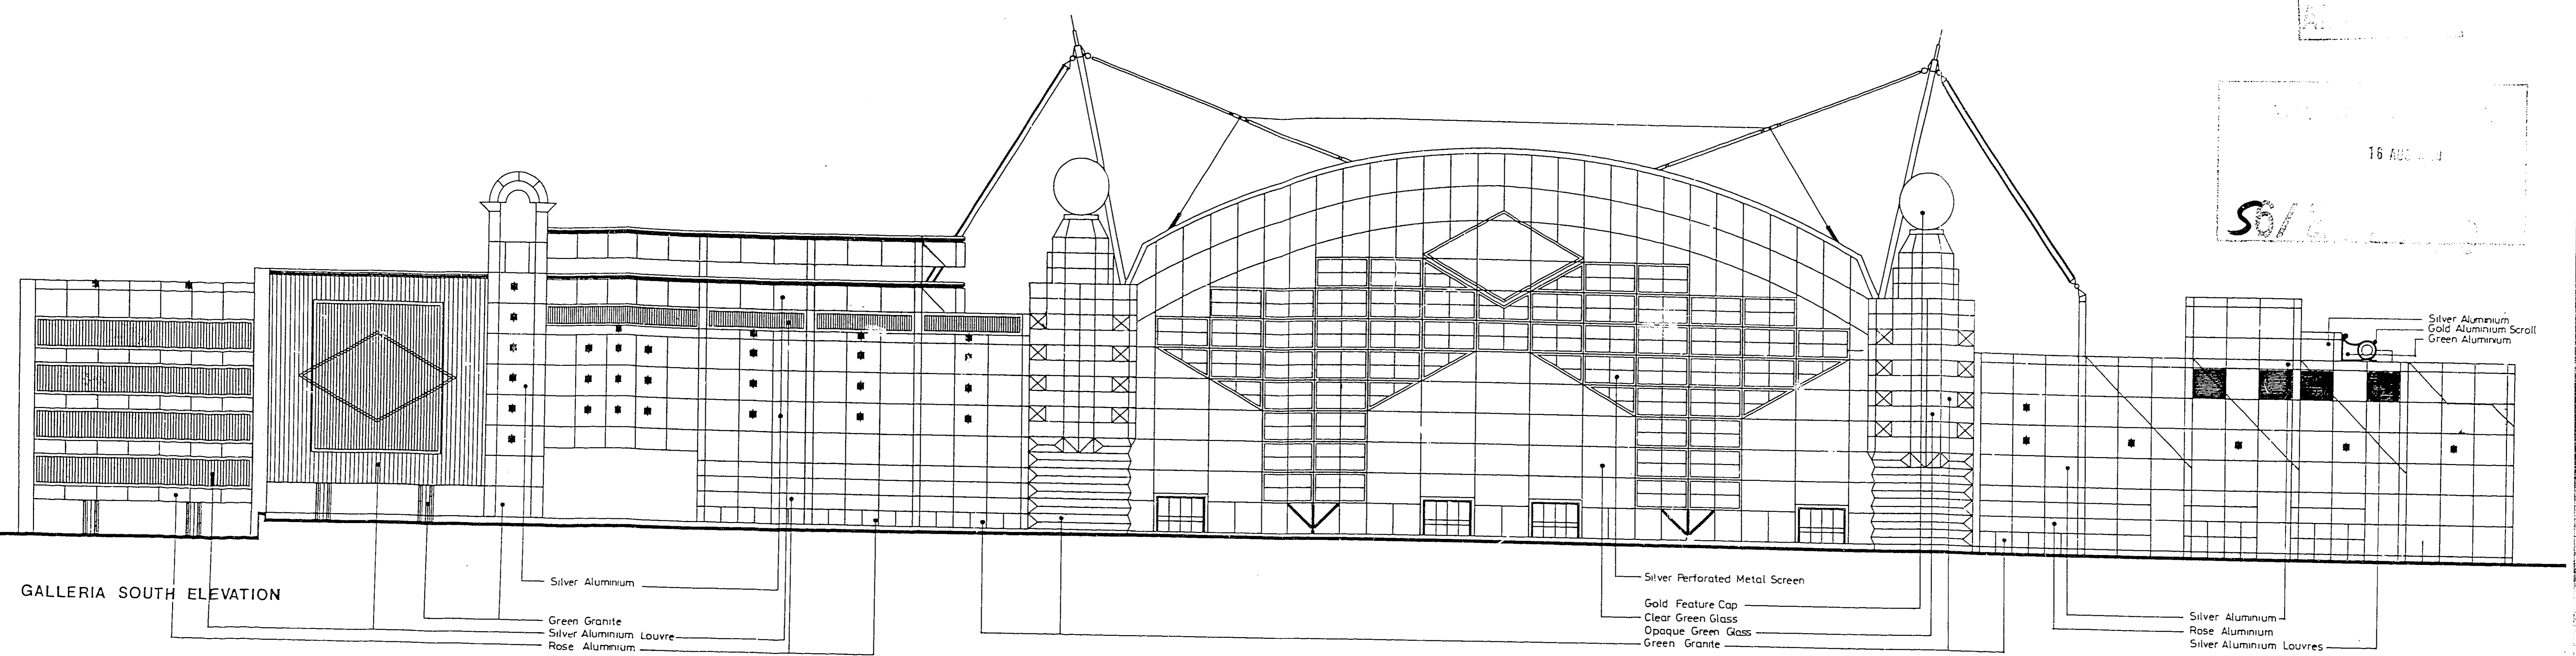


THE AI GALLERIAS HERTFORDSHIRE

CARROLL GROUP OF COMPANIES

0 2.0 5.0 10.0 15.0 20.0 25.0 m.
 AUKETT LTD HOK INTERNATIONAL

A1 A2 IA3 A4 A4 A4 A4 IA3 A2 A4

SCALE IN METRES
 SCALE IN INCHES

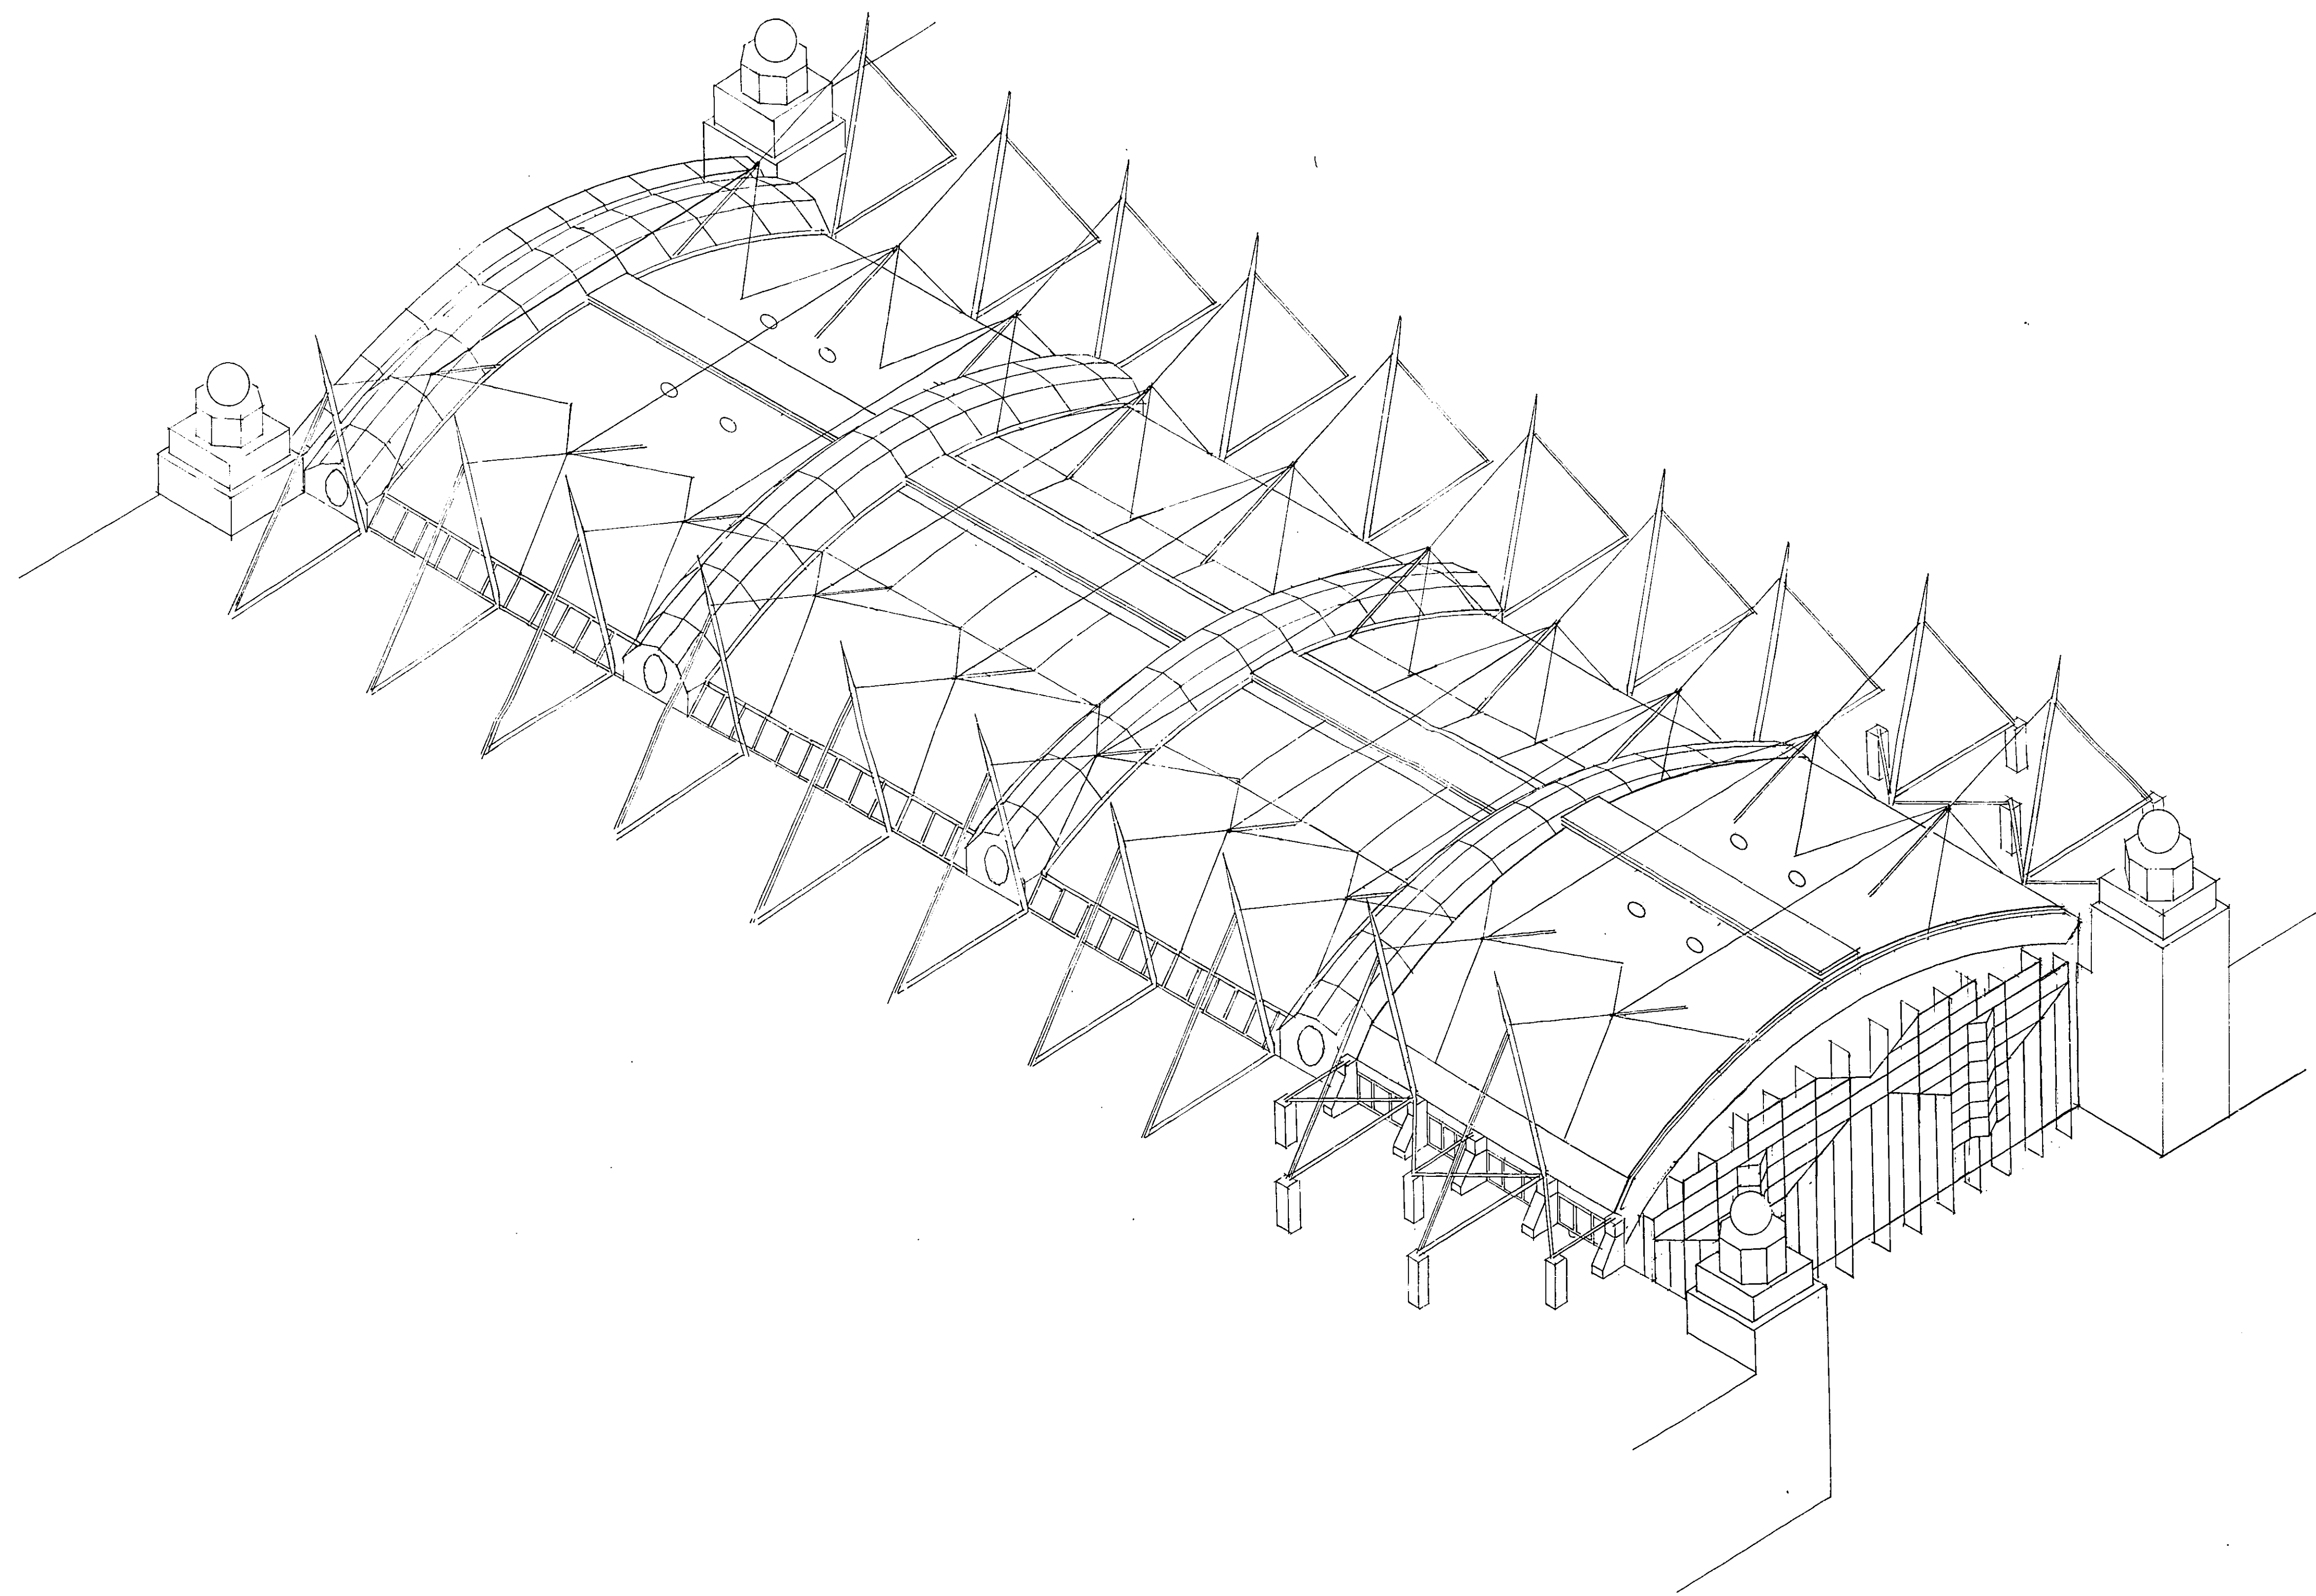

ARCHITECTURAL

17 AUG 1983


S

ROOF AXONOMETRIC VIEW
AT GALLERIES - HATFIELD
INTERNATIONAL

A1 A2 IA3 A4 A4 SCALE IN METRES A4 A4 IA3 A2 A1

0 1 2 3 4 5 6 7 8 9 10 0 1 2 3 4 5 6

SCALE IN INCHES

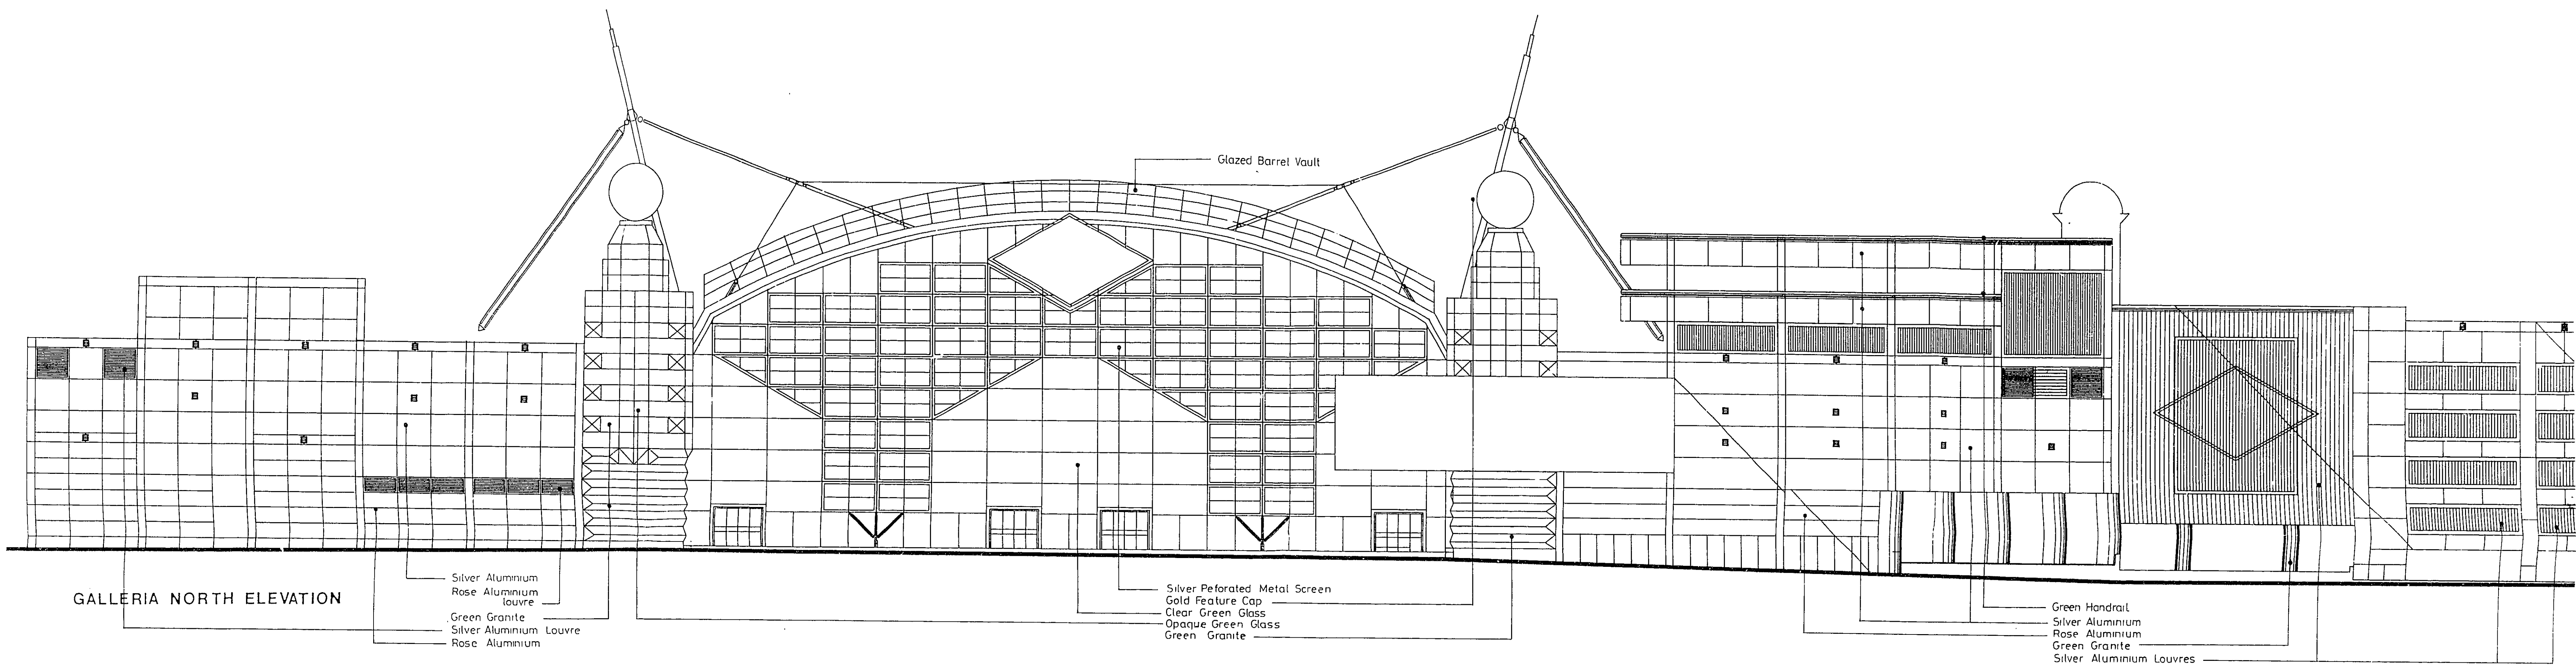



16 AUG 1989
 S6/202/89

THE AI GALLERIAS HERTFORDSHIRE

CARROLL GROUP OF COMPANIES

0 2.0 5.0 10.0 15.0 20.0 25.0m
 AUKETT LTD HOK INTERNATIONAL

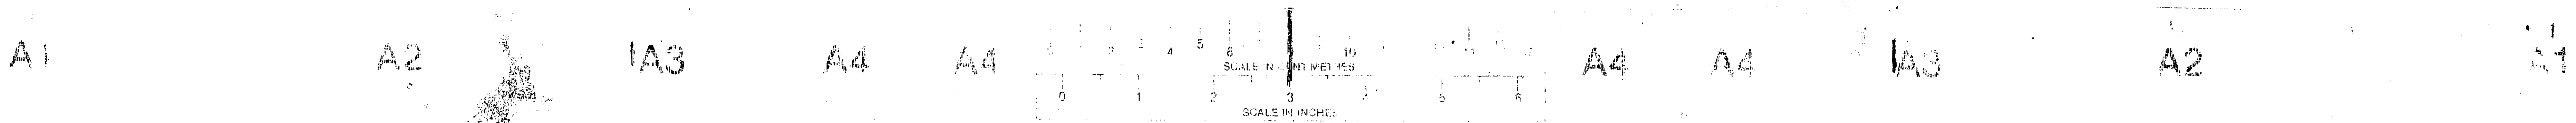

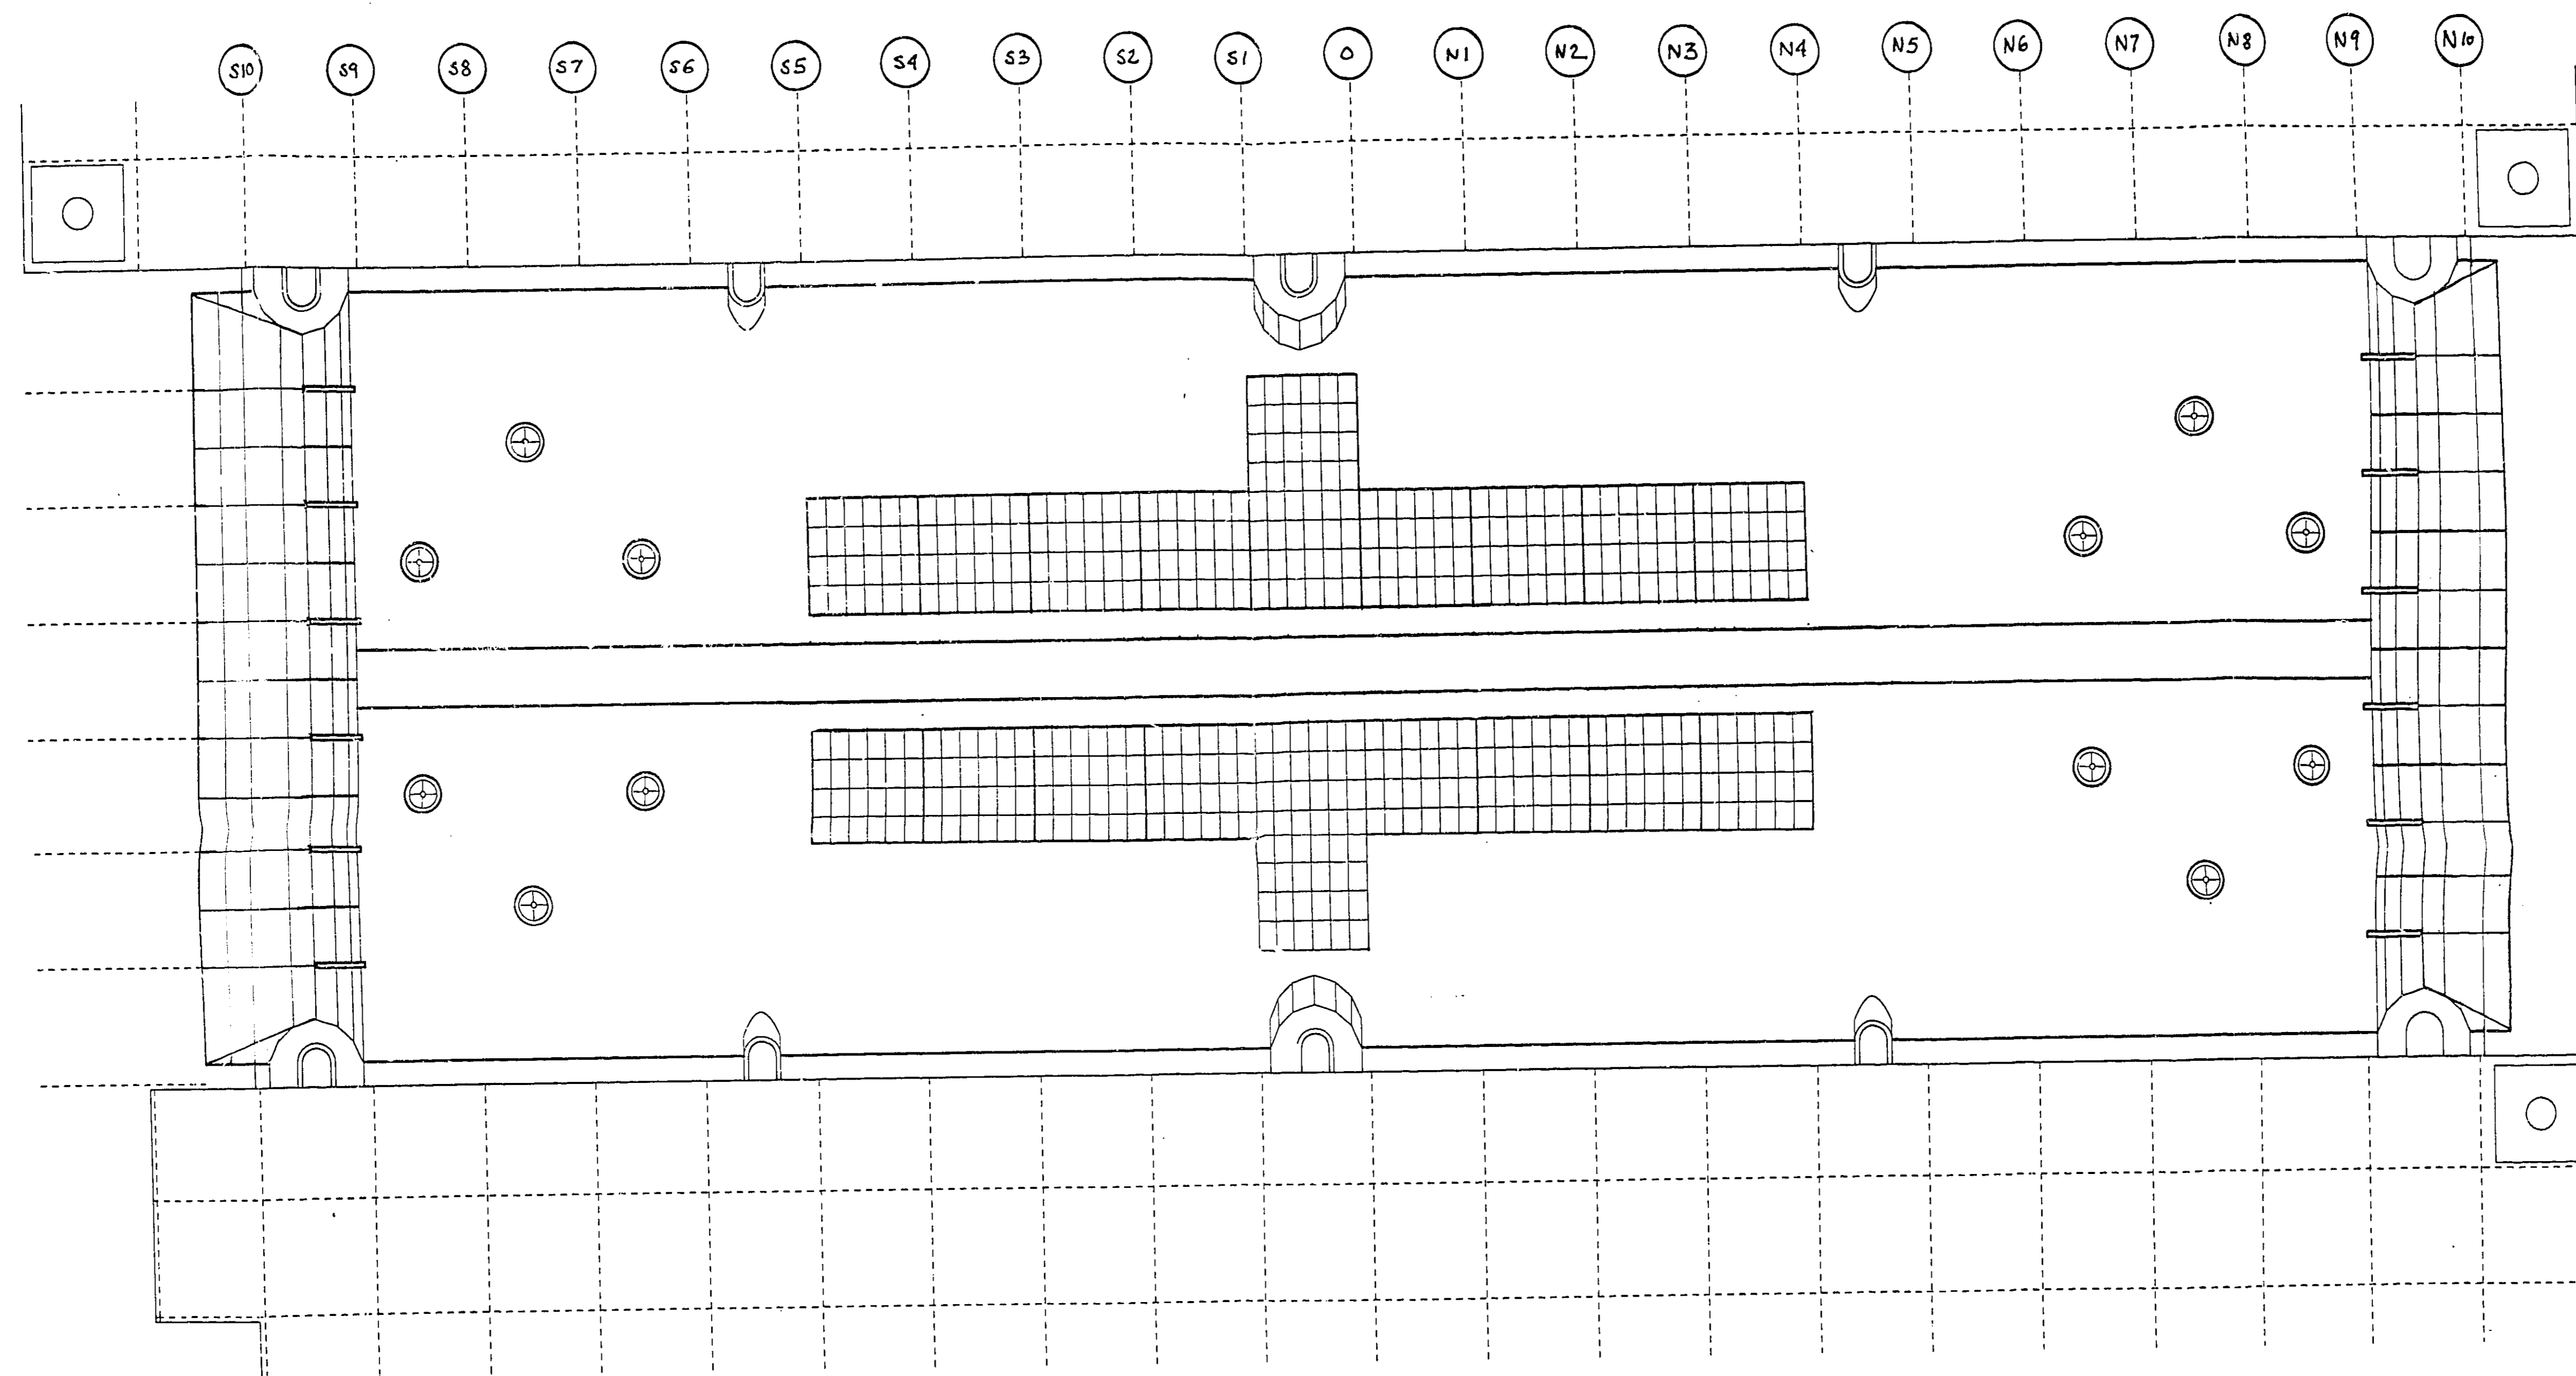

507-11-100

A1 GALLERIAS HATFIELD	
Drawing title <i>Roof raising Roof plan</i>	
Drawing number	<i>Gr. 0.62</i>
Date	<i>7.11.89</i>

hok


HOK International Limited
Architects, Interiors, Planning, Graphics
New Oxford House 137 High Holborn, London WC1V 6PL
Telephone 01-431 7707 Facsimile 01-431 4067

A2

IA3

A4

A4

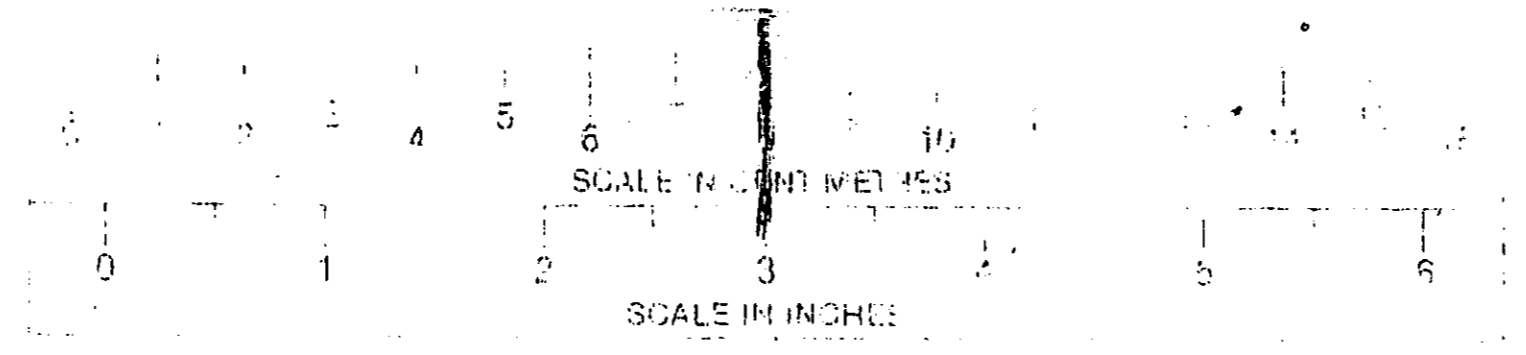


A4

A4

IA3

A2

A1

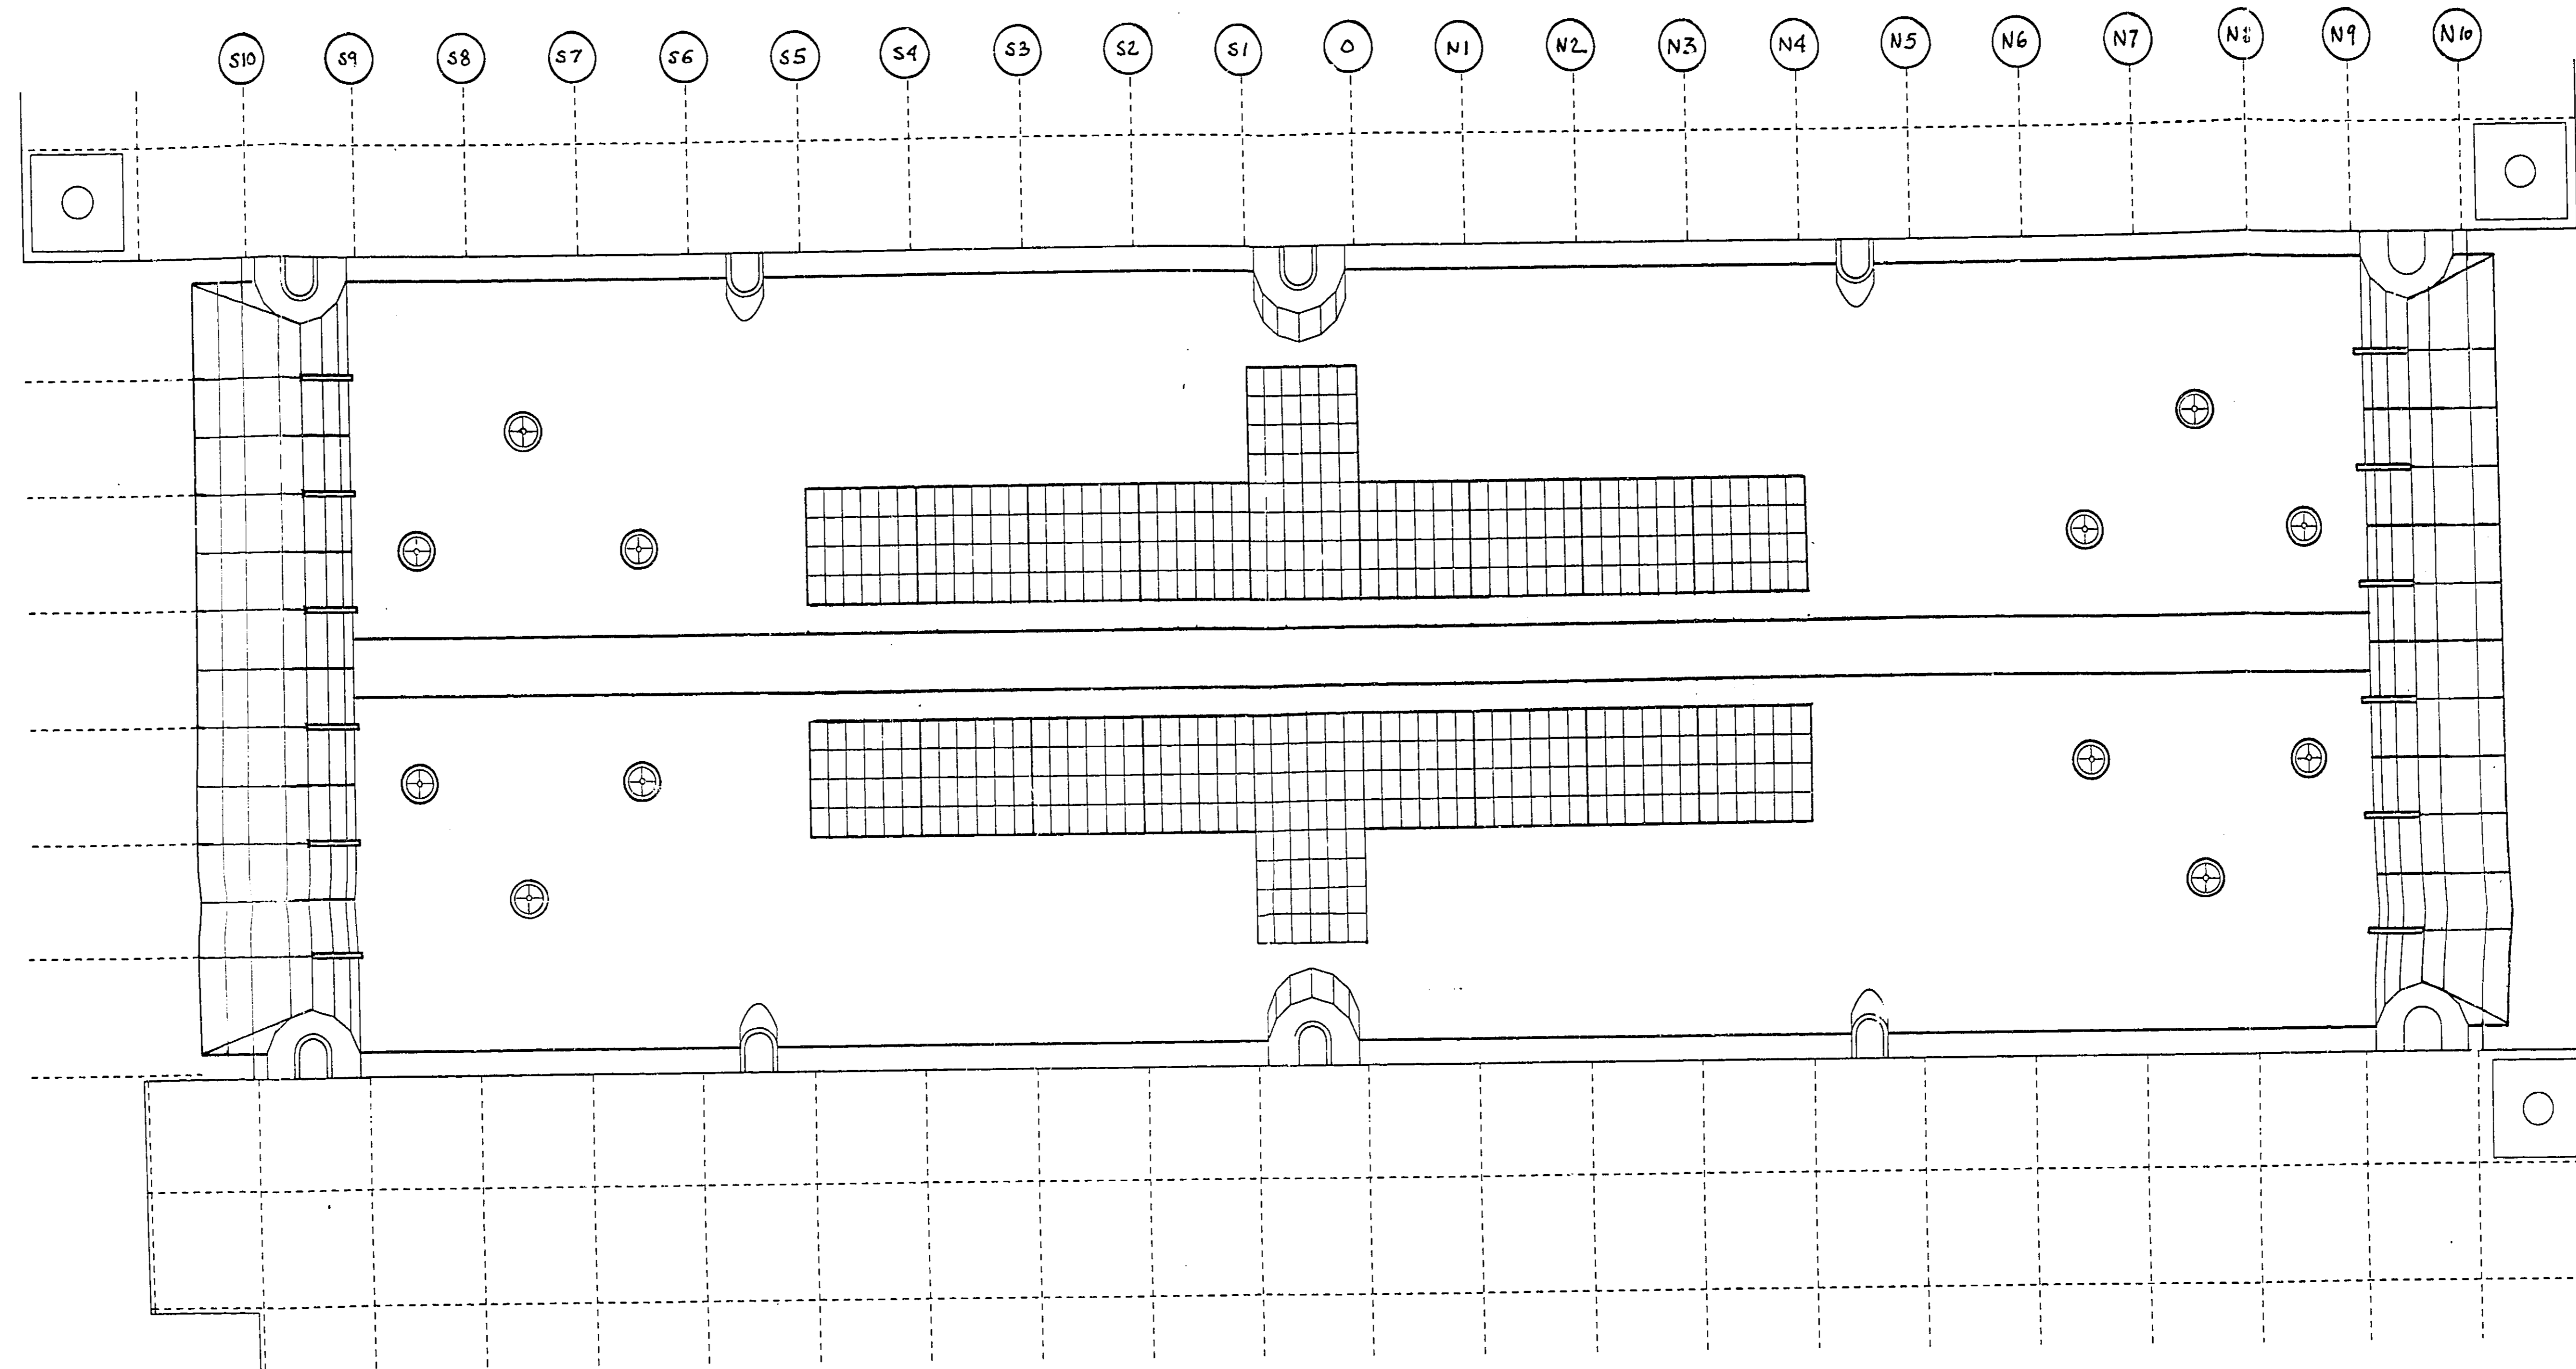


50
 89

A1 GALLERIAS HATFIELD	
Drawing title	Roof raising Roof plan
Drawing number	Gr. 0.62
Date	7.16.89



HOK International Limited
 Architects, Interiors, Planning, Graphics
 New Oxford House 137 High Holborn, London WC1V 6PL
 Telephone 01-431 7707 Facsimile 01-431 4067

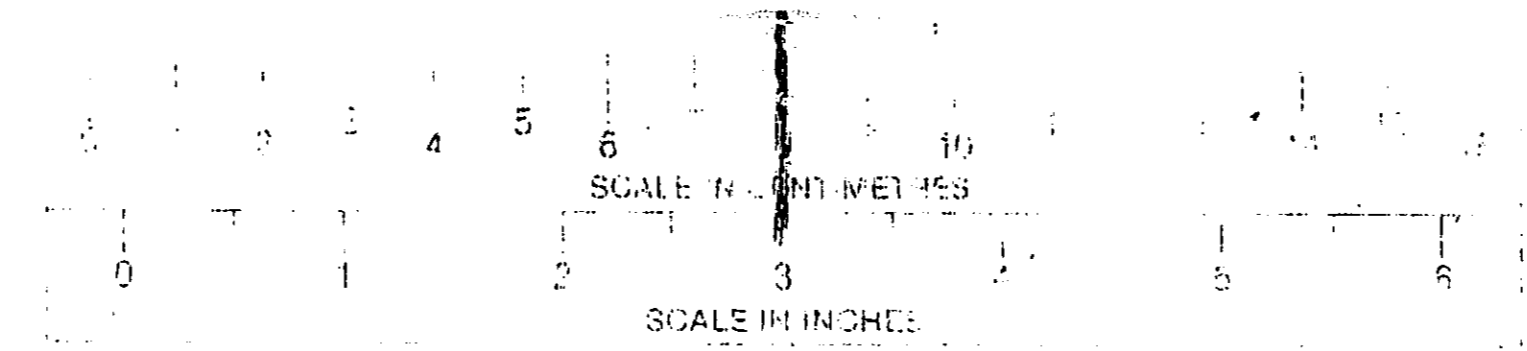

A1

A2

IA3

A4

A4


A4

A4

IA3

A2

A1

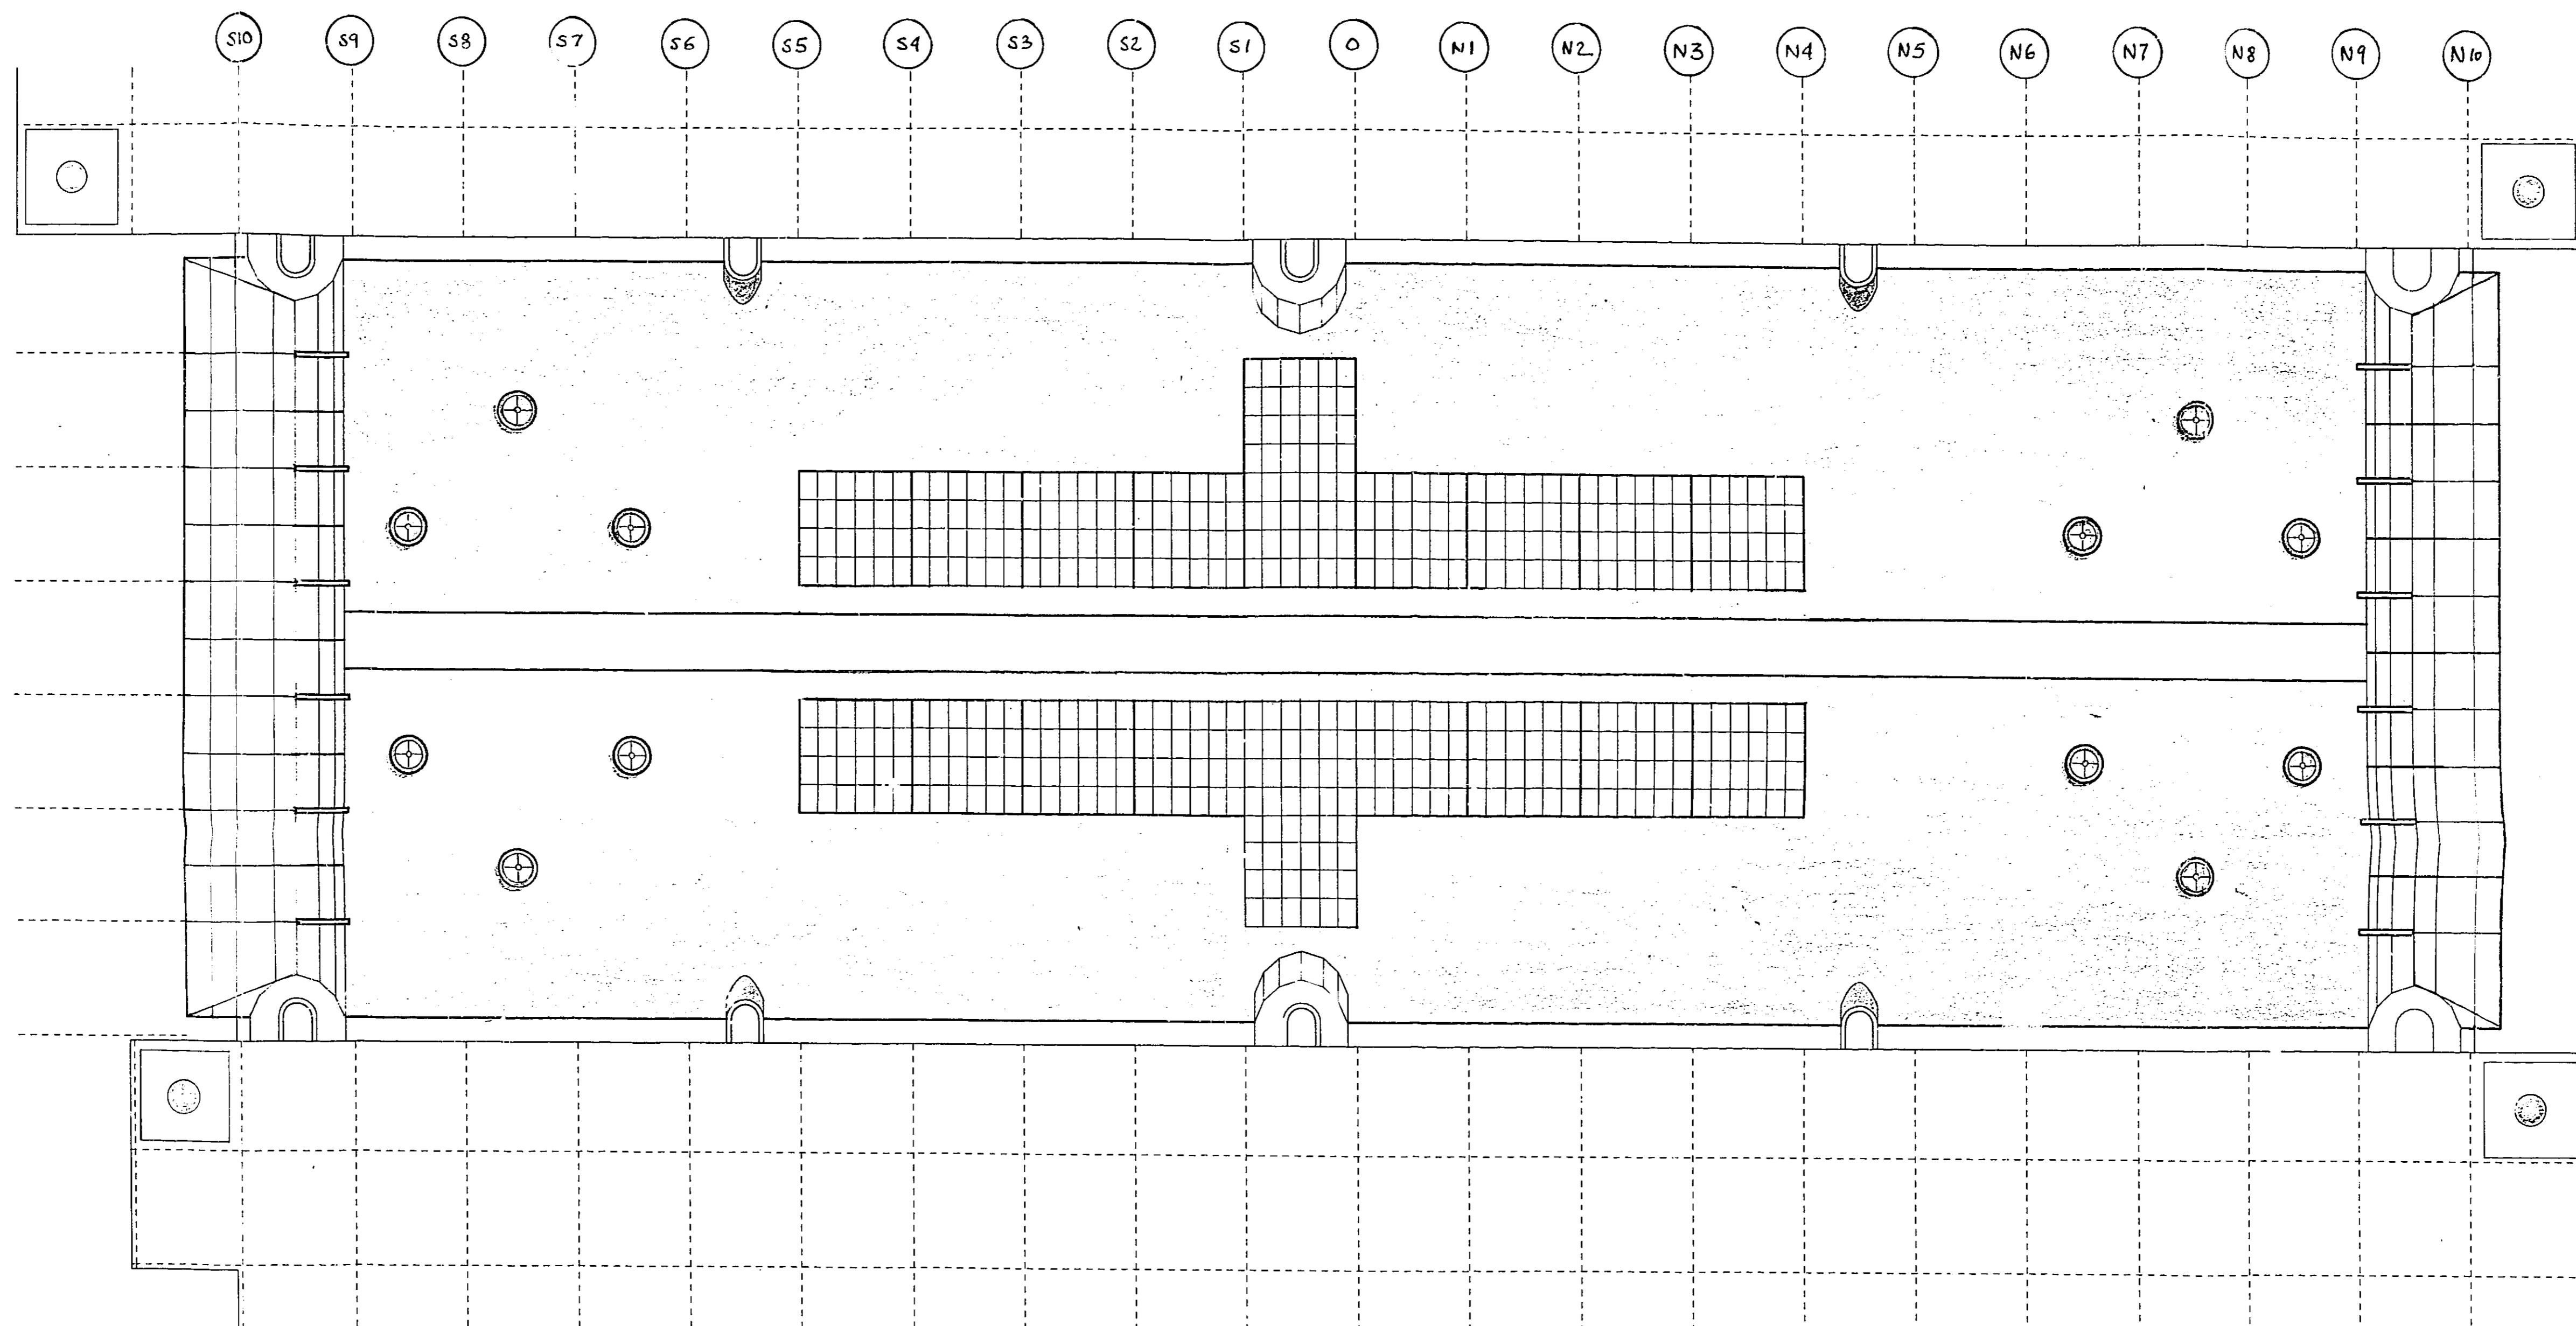

REVISIONS

Green-Sarnafil
Blue-Glass

123 NOV 1988

S6/202/89

REVISIONS

A1 GALLERIAS HATFIELD	
Drawing title <i>Roof raising</i> <i>Roof plan</i>	
Drawing number	<i>Gr. 0.62</i>
Date	<i>7.10.89</i>



HOK International Limited
Architects, Interiors, Planning, Graphics
New Oxford House 137 High Holborn, London WC1V 6PL
Telephone 01-431 7707 Facsimile 01-431 4067

A1 A2 A3 A4 A4 A4 A4 A3 A2

