


PLANNING FILES

QUEENSWOOD SCHOOL, SHEPHERDS

S6/317/89

MAY BROOKMAN PARK

continuation drawing 670/56

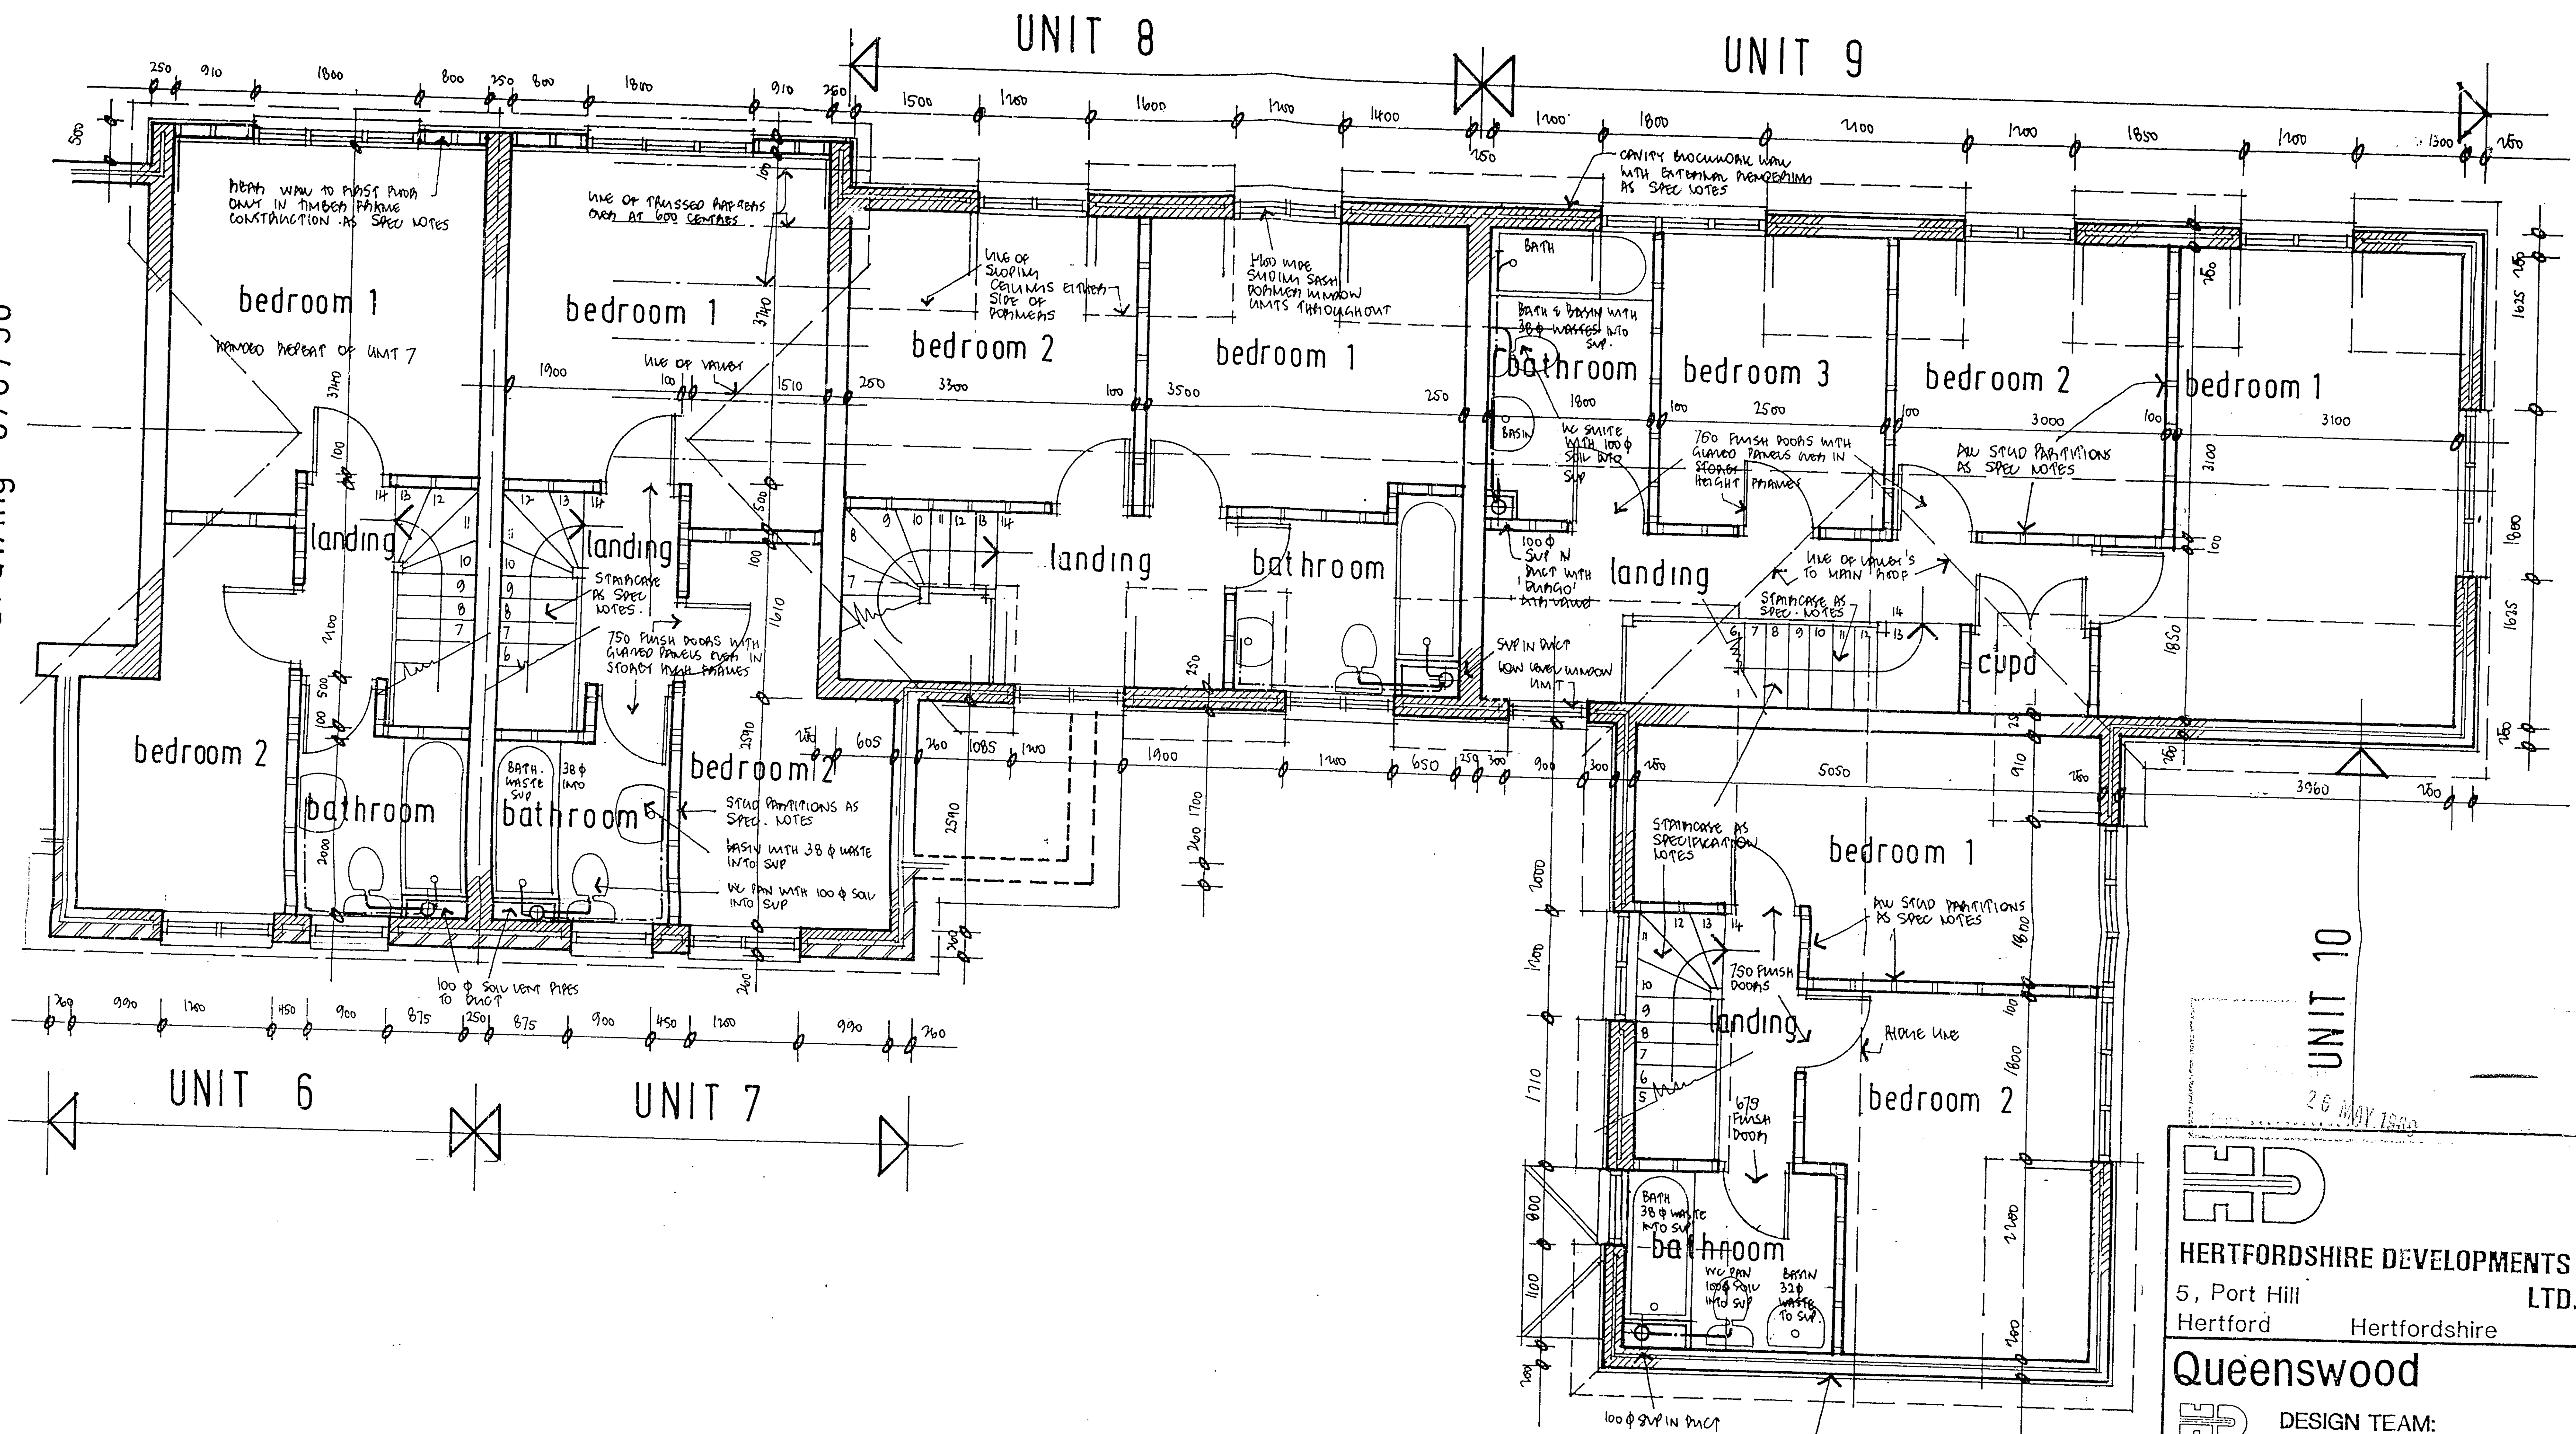

RECEIVED
 24 APR 1989
 REV A WHICH 1988 LAYOUTS AMENDED
 REV B WHICH BY EXTERNAL WAS CHANGED TO CAVITY CONSTRUCTION

 HERTFORDSHIRE DEVELOPMENTS LTD. 5, Port Hill Hertford Hertfordshire	
Queenswood DESIGN TEAM:	
Architect	Roger Carter Architects <small>Roger J. Carter, A.R.I.B.A., Dipl. Arch. (Hons), F.F.A.S.</small>
Structural Engineer	Dr. Gareth Johnson PhD <small>CEng MStructE</small>
STAFF ACCOMMODATION Part First Floor Plan	
Date: JANUARY 1989	Drawing No:
Scale: 1:50	670/57 B