

PLANNING FILES

131 THE RIDGEWAY, NORTHAW,

S6/1044/89

2/2


POTTERS BAR.

WELBYN PATHELL INC.

31 FEB 1989

561044/89

OFFICE COPY

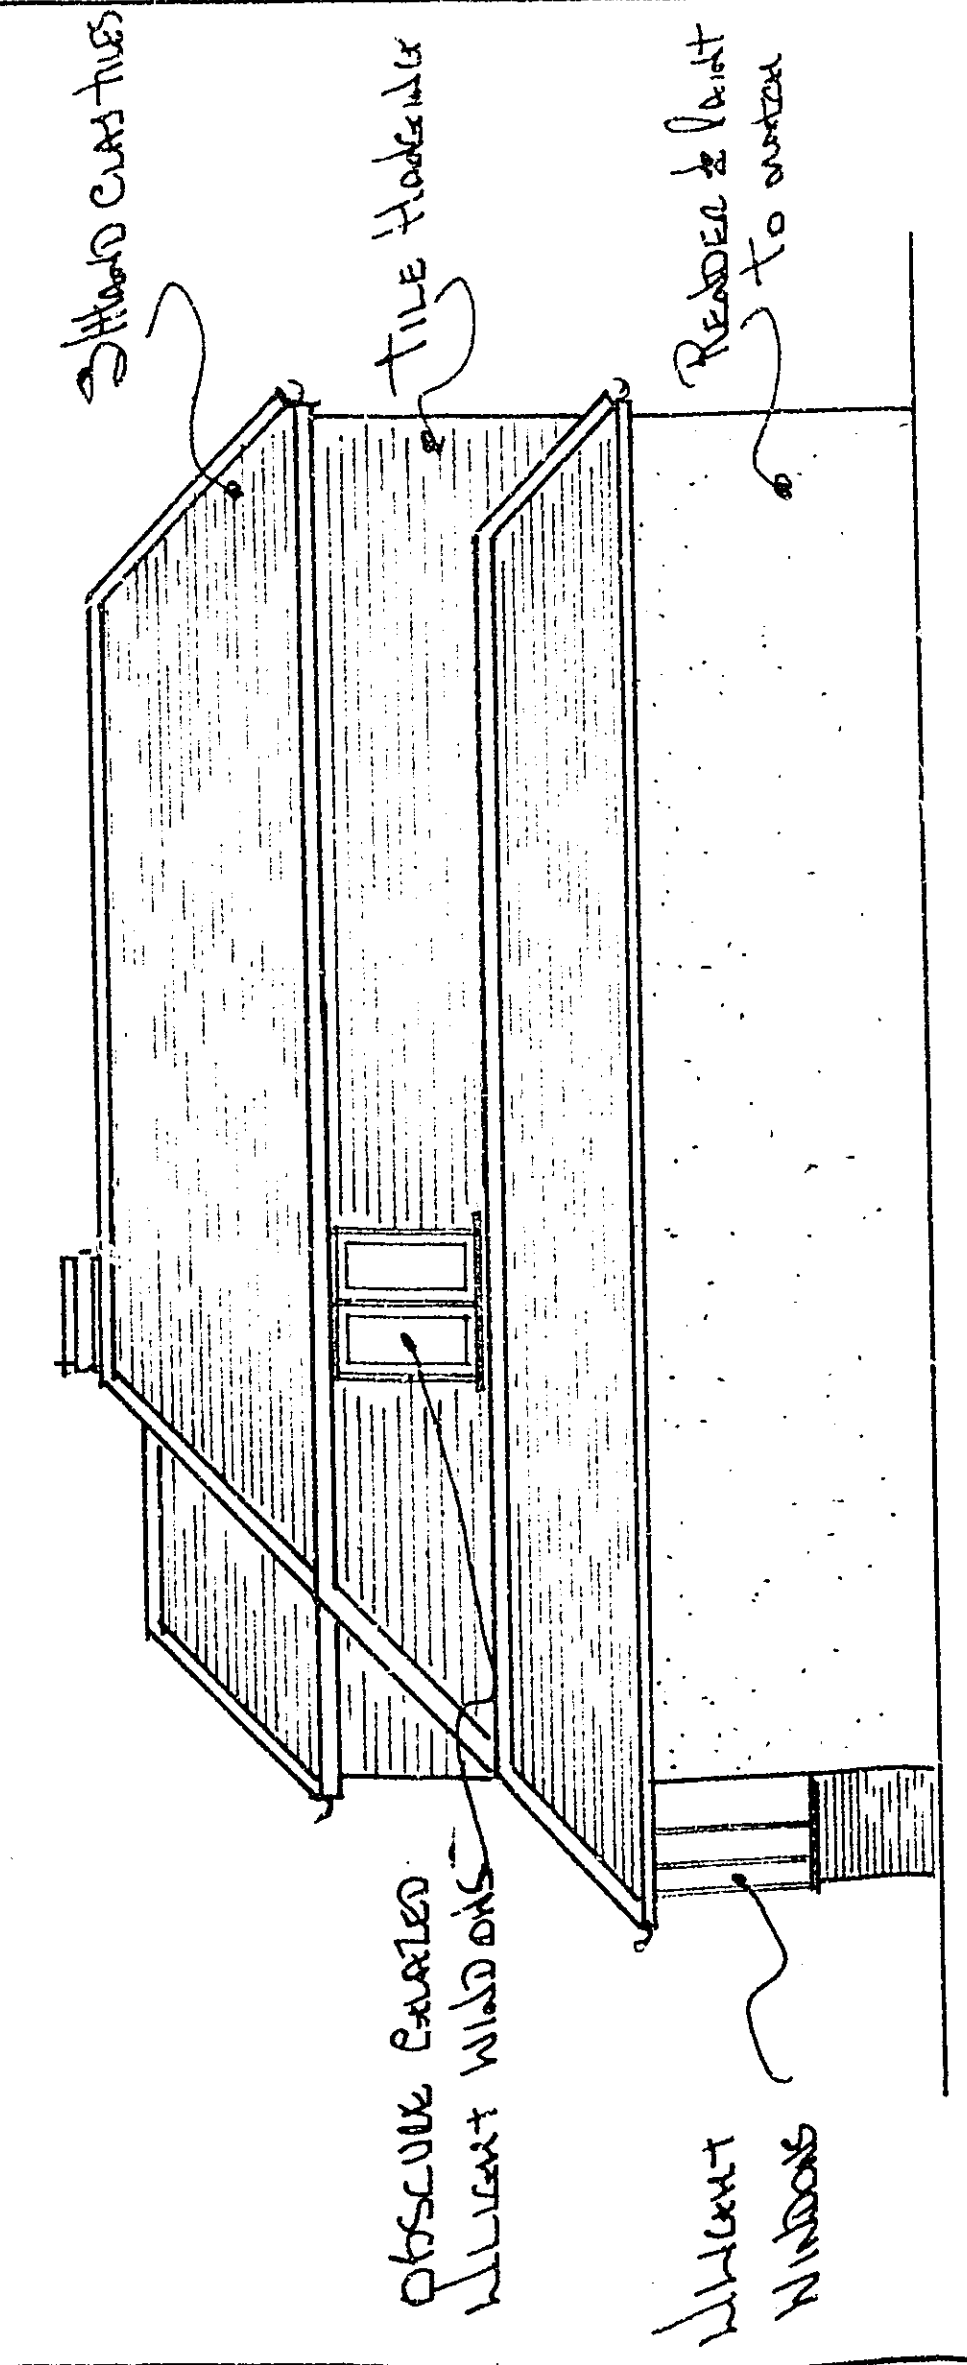

SIDE ELEVATION (WEST)


131 TUE ROSEMARY, NORTON, Herts

DRAWING No.

Scale 1:100



POS 860379

NOTES

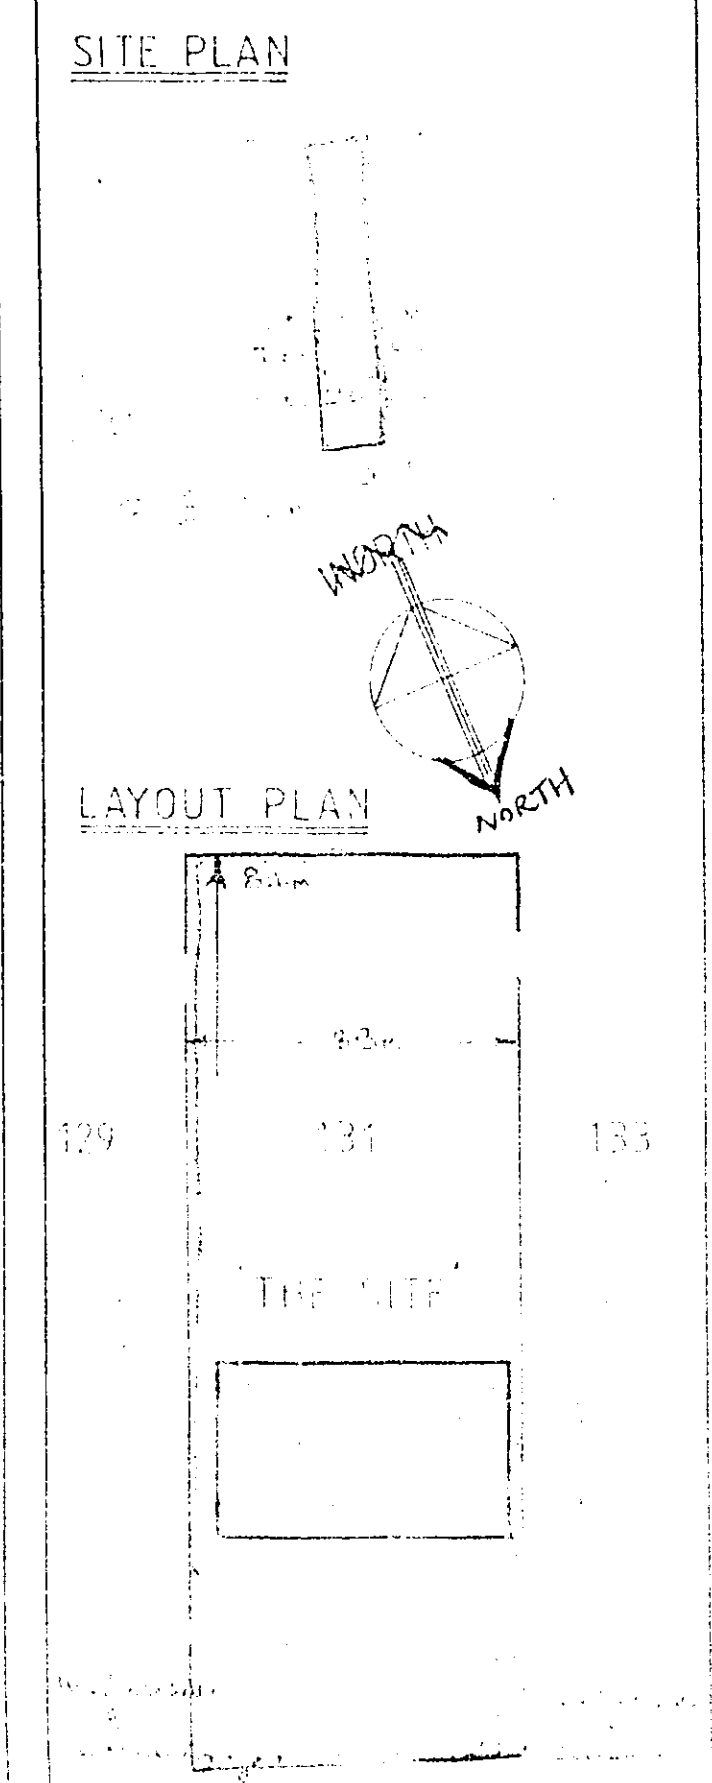

ANGLE OF ROOF - 50°

**SUPERSEDED**

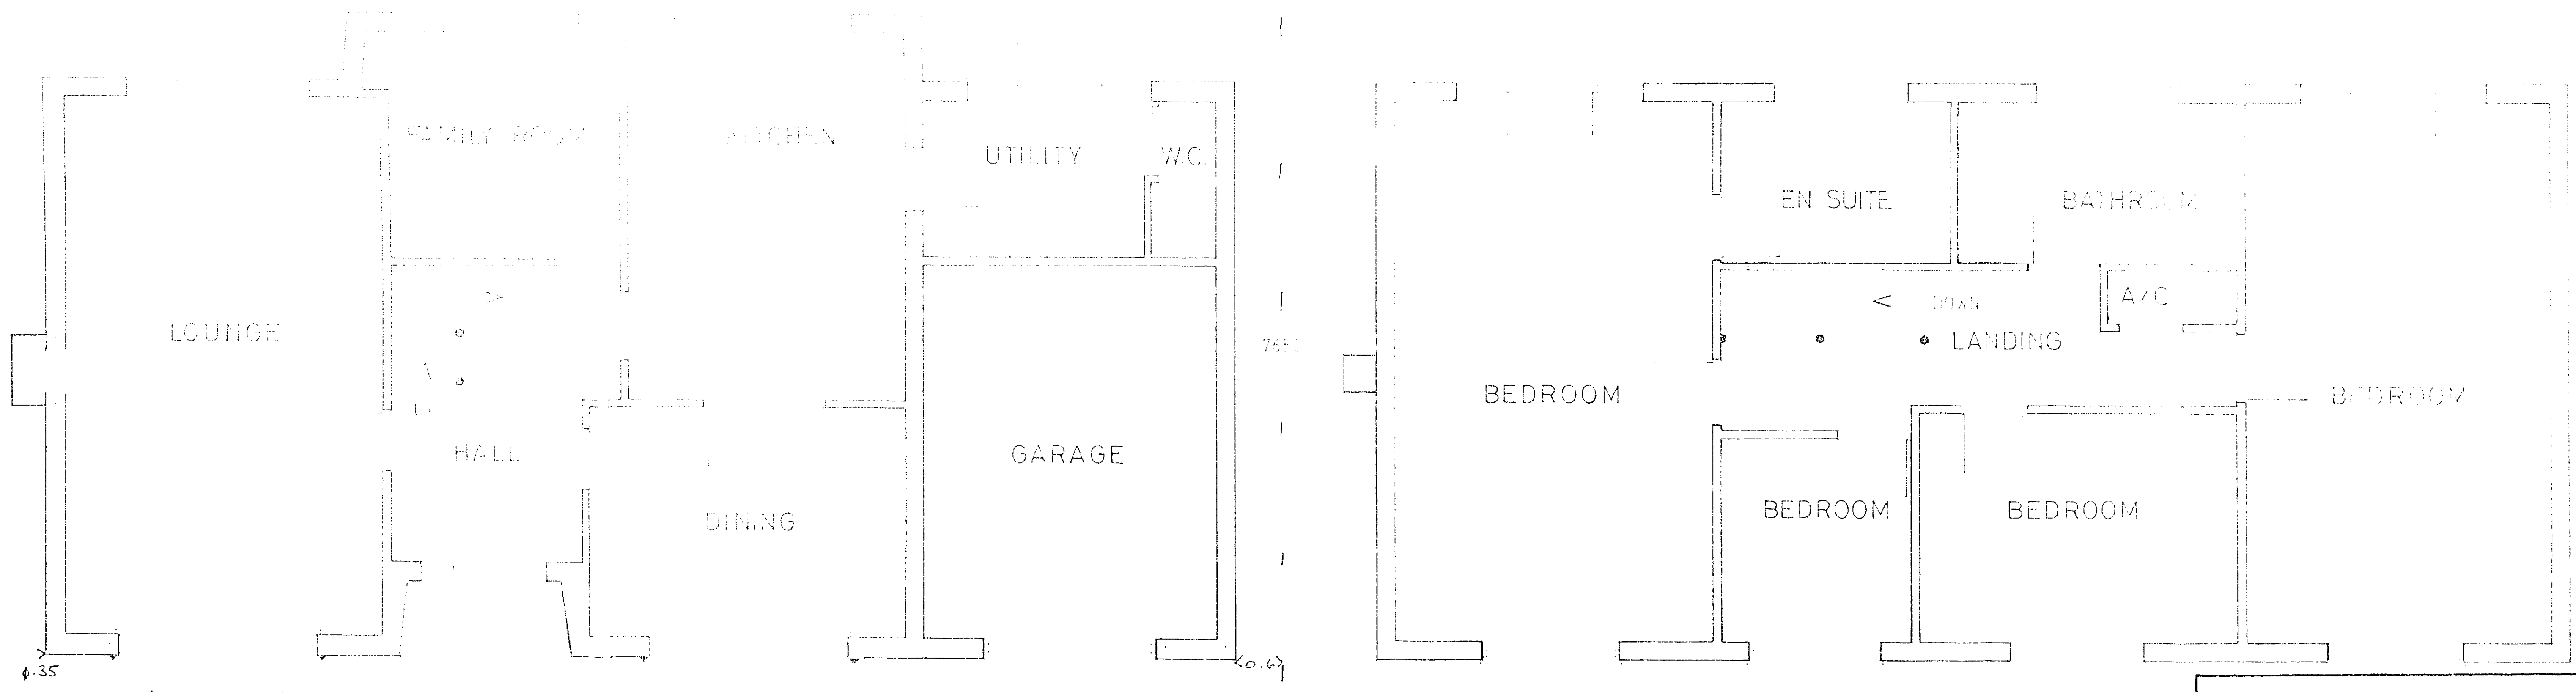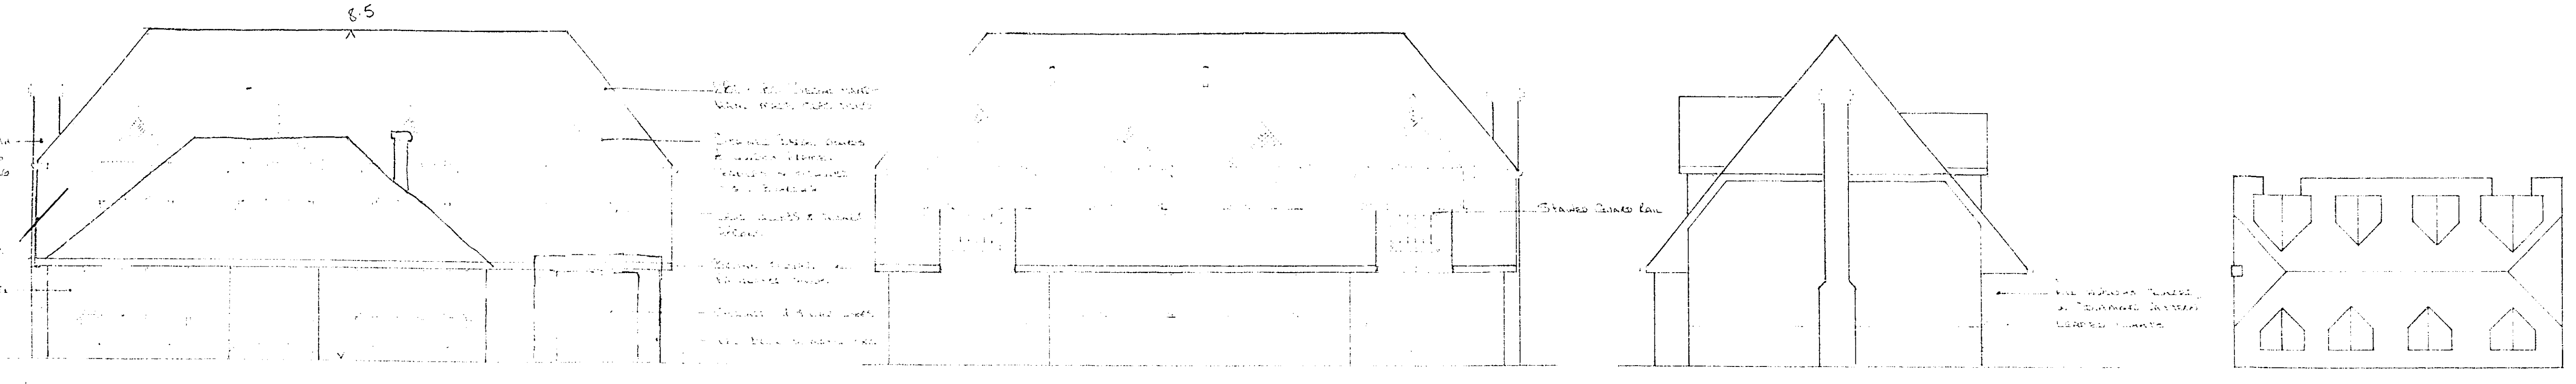

**SUPERSEDED**

MATHEW D.C.  
20 DEC 1989  
**SD1044/8-9**

**SCALES**

**BUT NOT REPRODUCED**

ELEVATIONS	1:50
ROOF PLAN	1:100
LAYOUT PLAN	1:200
SITE PLAN	1:500

Architects  
Consultants  
Boundary Consultancy  
Essex EN9 2JL

**SIDE EXTENSION & LOFT CONVERSION**

FOR MR & MRS C. BEDNARZ

131 THE RIDGEWAY  
NORTHAW, HERTS

**PROPOSED**

DATE	BY	CHKD
15/10/20	MB	MP
DATE	BY	CHKD