




FRONT ELEVATION

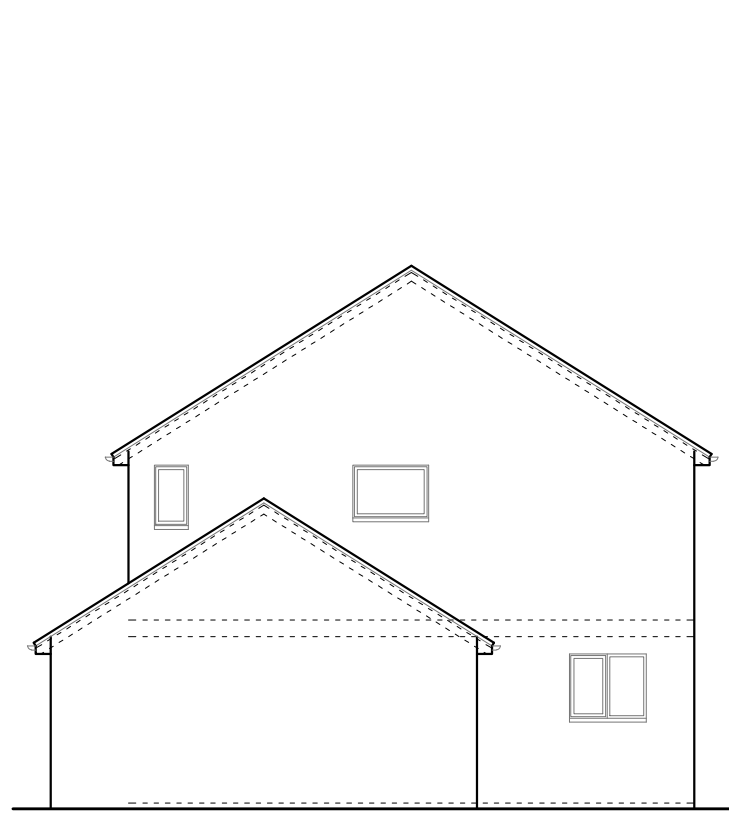


SIDE ELEVATION

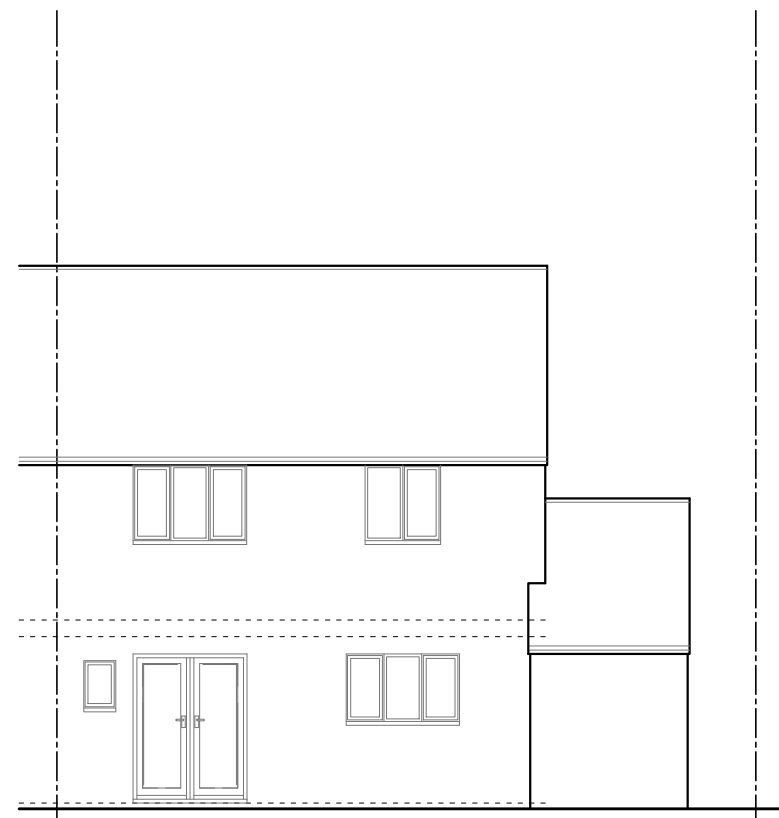


REAR ELEVATION

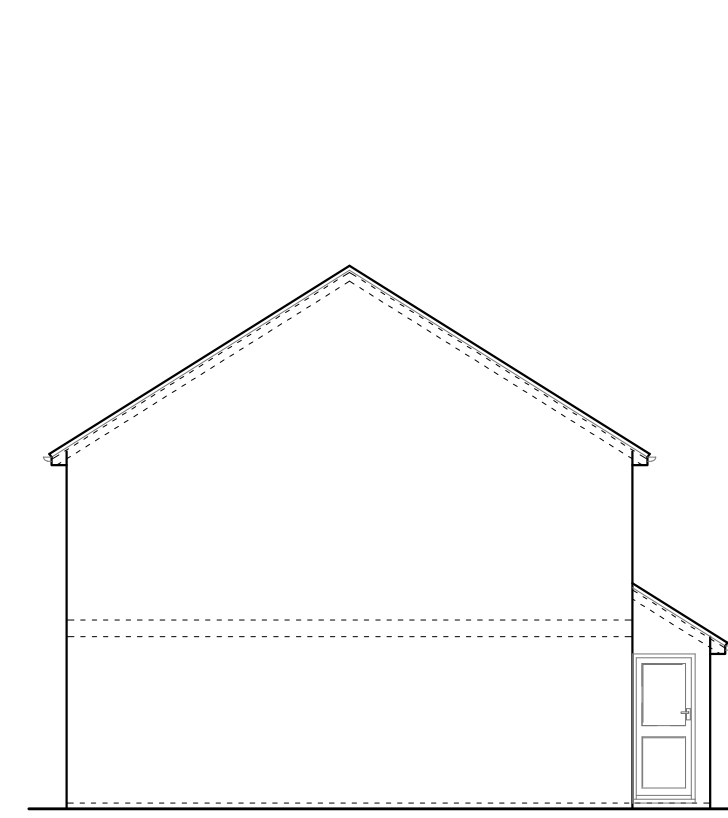

SIDE ELEVATION

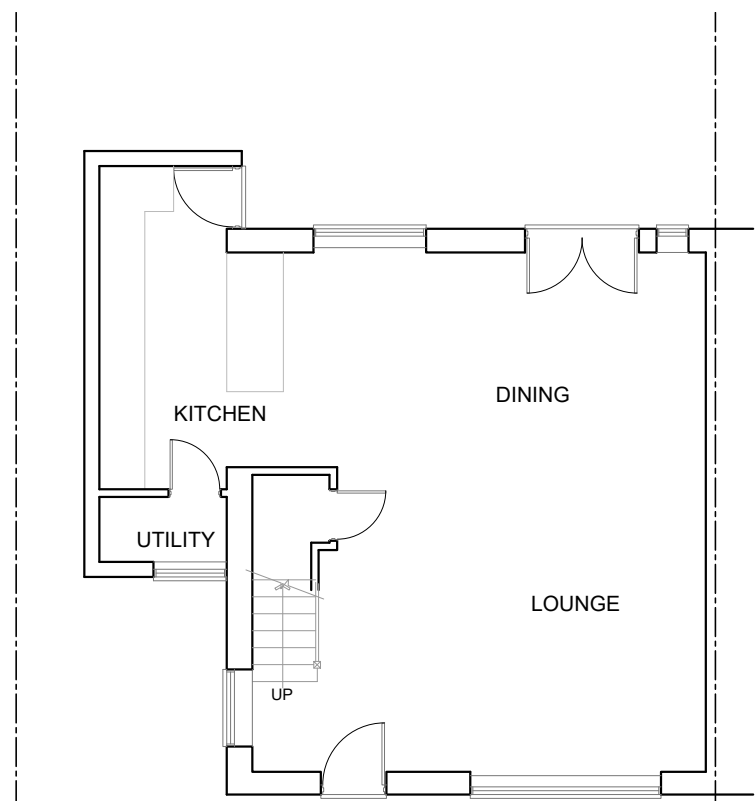

GROUND FLOOR PLAN

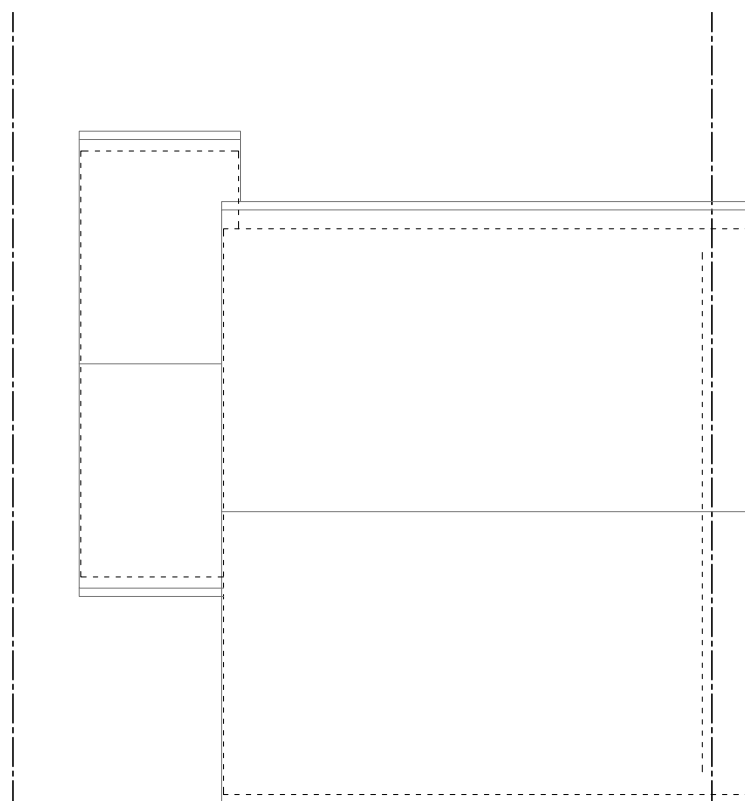

ROOF PLAN



THIS DRAWING PRINTED ON A2 SIZE PAPER



Home Extension Designs

HOME EXTENSION DESIGNS
 60 BRIDGE ROAD EAST
 WELWYN GARDEN CITY
 HERTS AL7 1JU
 tel : 01707 393971
 fax : 01707 393980
 e:stuartc@hed.co.uk

Project:
 24 Worcester Road,
 Hatfield

Drawing Title:
 PLANS AND ELEVATIONS
 AS EXISTING

Drawn By: ALI Scale: 1:100 Date: July 2022

Dwg Status: EXISTING Checked:

Drawing No.: 5584-E01 Revision: