




FRONT ELEVATION

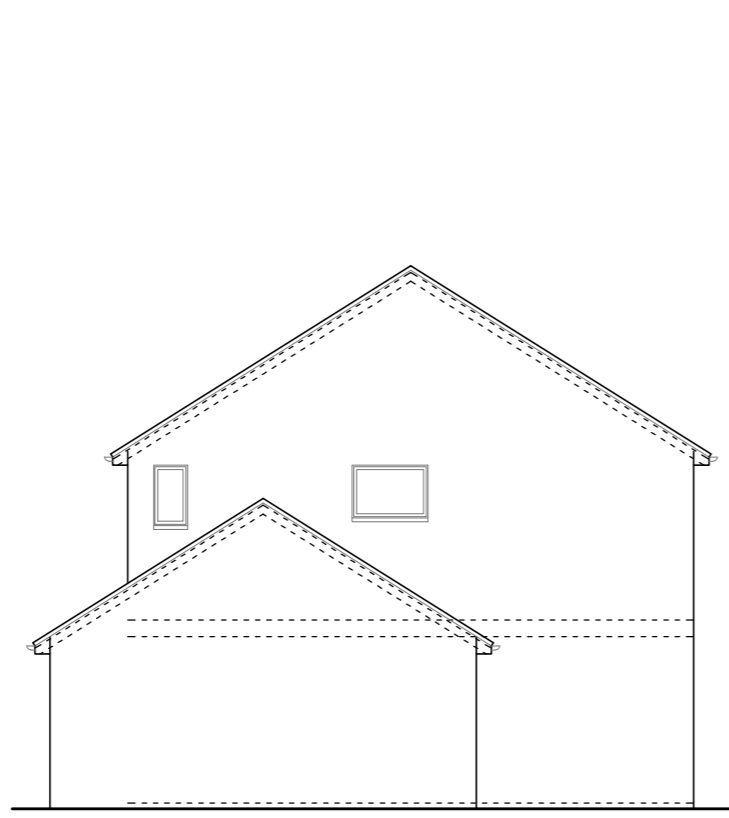


SIDE ELEVATION

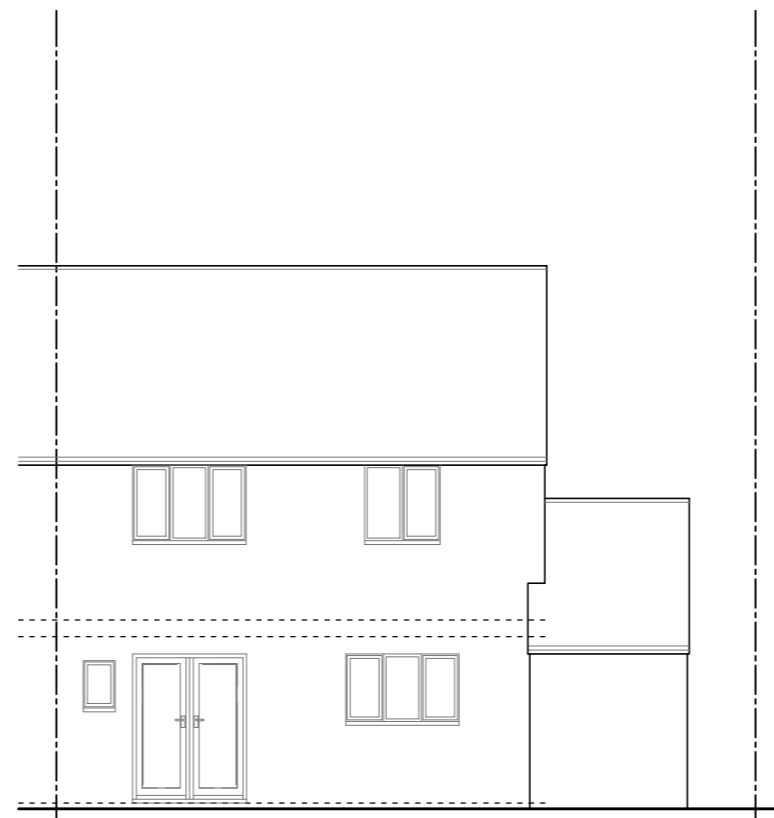


REAR ELEVATION

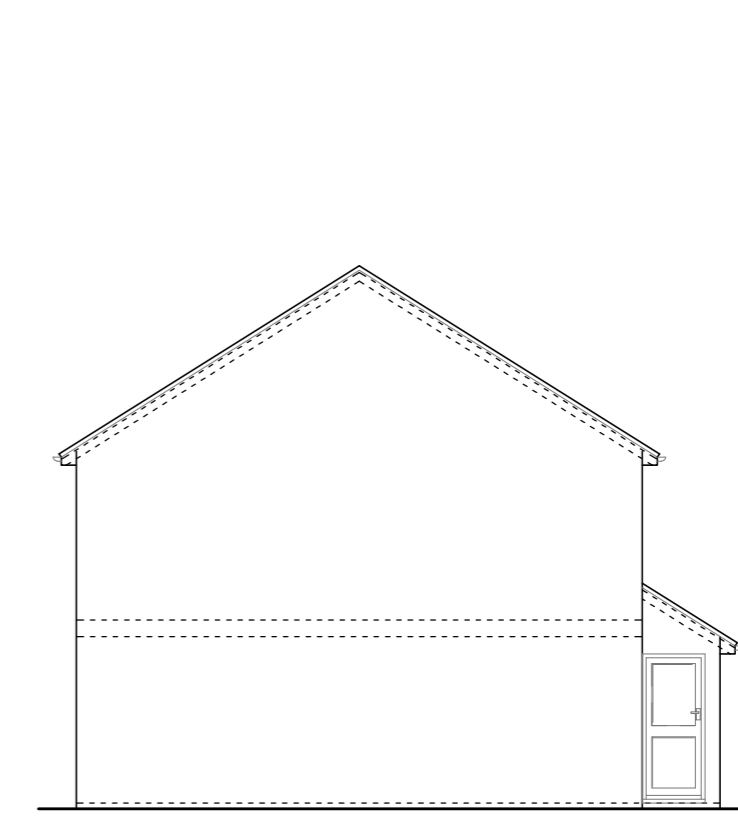


SIDE ELEVATION

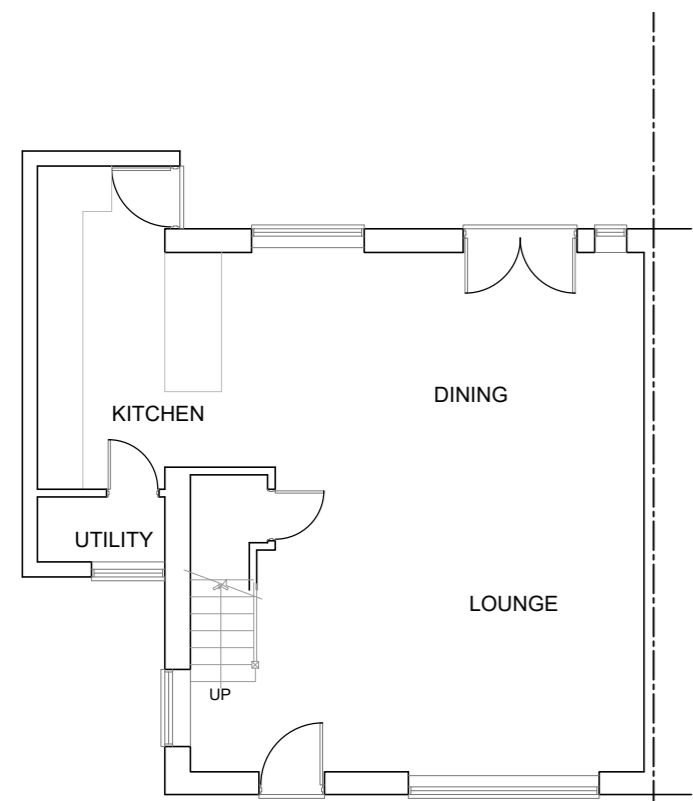

GROUND FLOOR PLAN

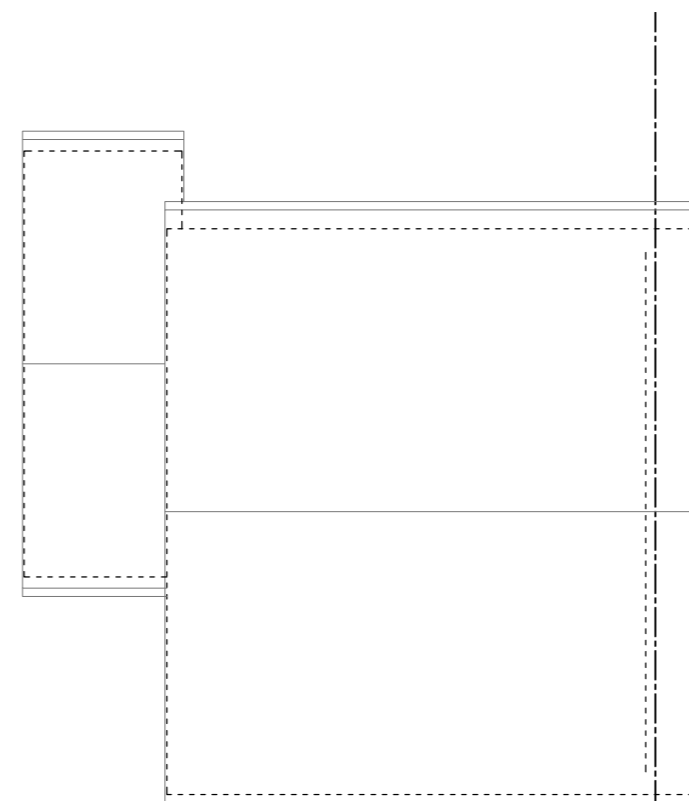

ROOF PLAN

 

THIS DRAWING PRINTED ON A2 SIZE PAPER



Home Extension Designs

HOME EXTENSION DESIGNS
60 BRIDGE ROAD EAST
WELWYN GARDEN CITY
HERTS AL7 1JU
tel : 01707 393971
fax : 01707 393980
e:stuartc@hed.co.uk

Project:
24 Worcester Road,
Hatfield

Drawing Title:
PLANS AND ELEVATIONS
AS EXISTING

Drawn By: ALI Scale: 1:100 Date: July 2022

Dwg Status: EXISTING Checked:

Drawing No.: 5584-E01 Revision: