




FRONT ELEVATION

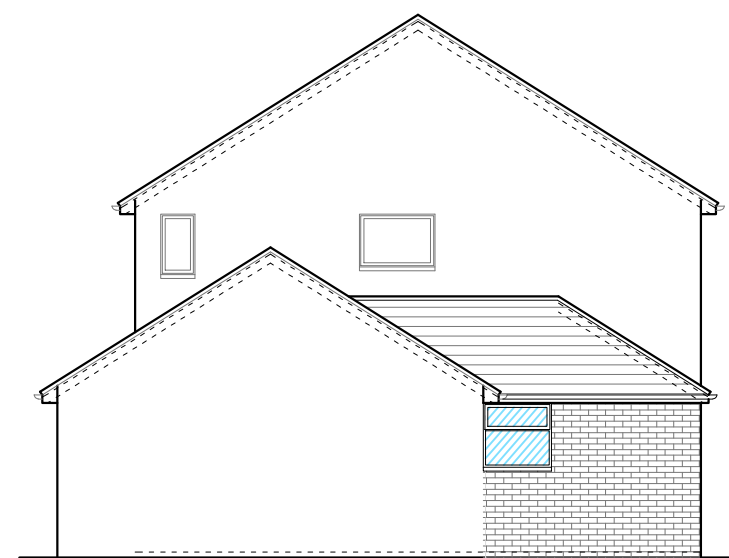



SIDE ELEVATION

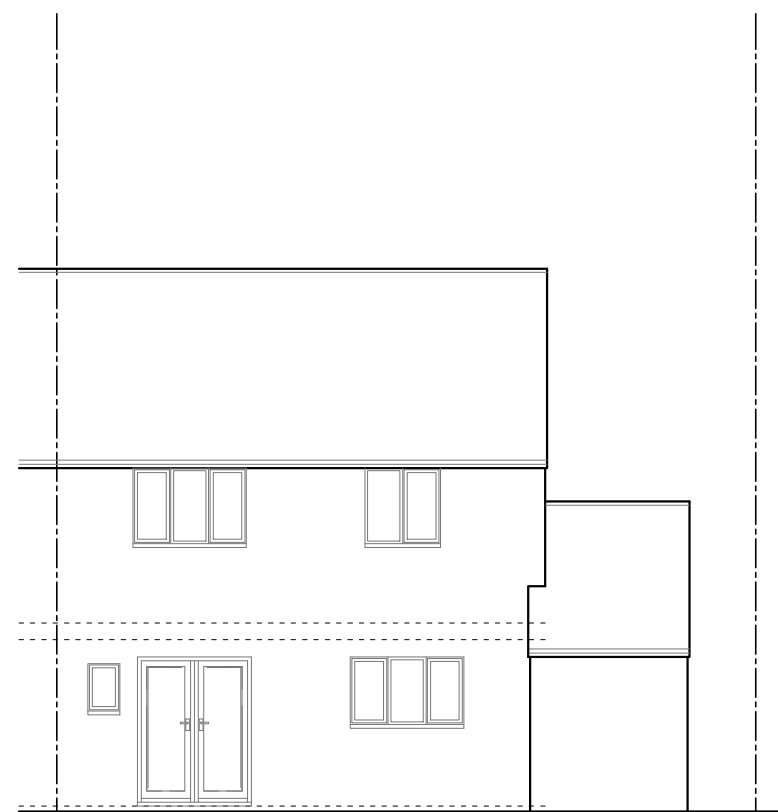


REAR ELEVATION

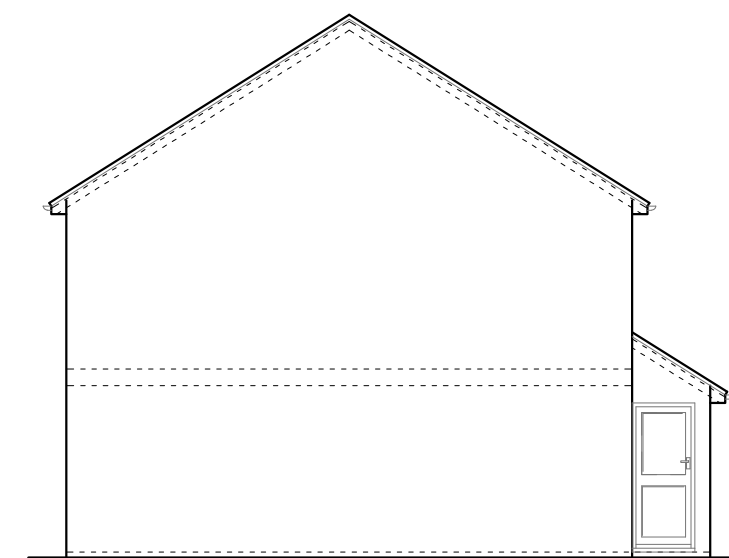


SIDE ELEVATION

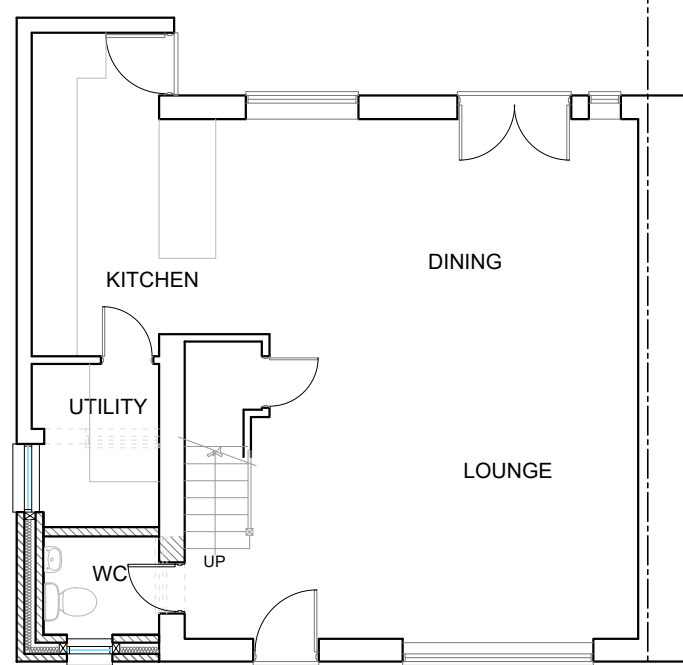 

GROUND FLOOR PLAN

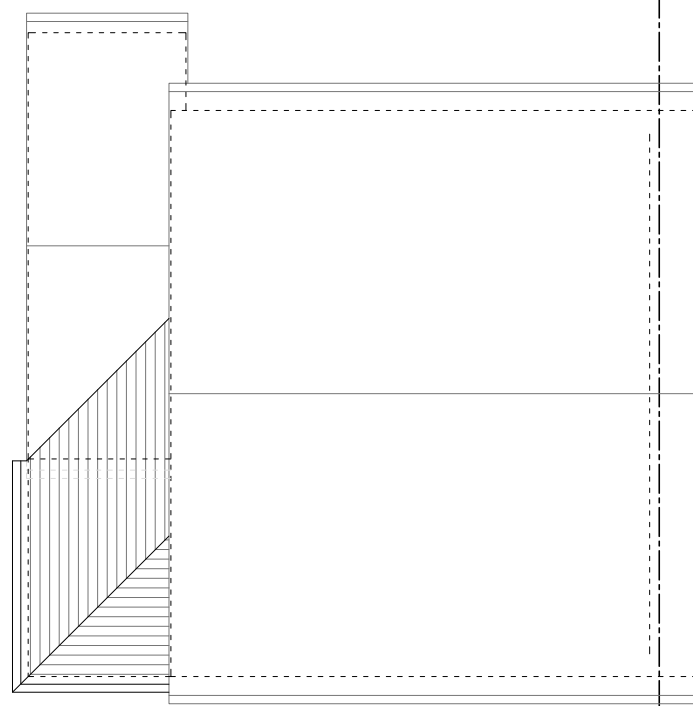

ROOF PLAN

 

THIS DRAWING PRINTED ON A2 SIZE PAPER



Home Extension Designs

HOME EXTENSION DESIGNS
 60 BRIDGE ROAD EAST
 WELWYN GARDEN CITY
 HERTS AL7 1JU
 tel : 01707 393971
 fax : 01707 393980
 e:stuartc@hed.co.uk

Project: 24 Worcester Road,
 Hatfield

Drawing Title: PROPOSED PLANS AND ELEVATIONS

Drawn By: ALI Scale: 1:100 Date: July 2022
 Drg Status: PLANNING Checked:
 Drawing No: 5584-P01-COL Revision: