




FRONT ELEVATION

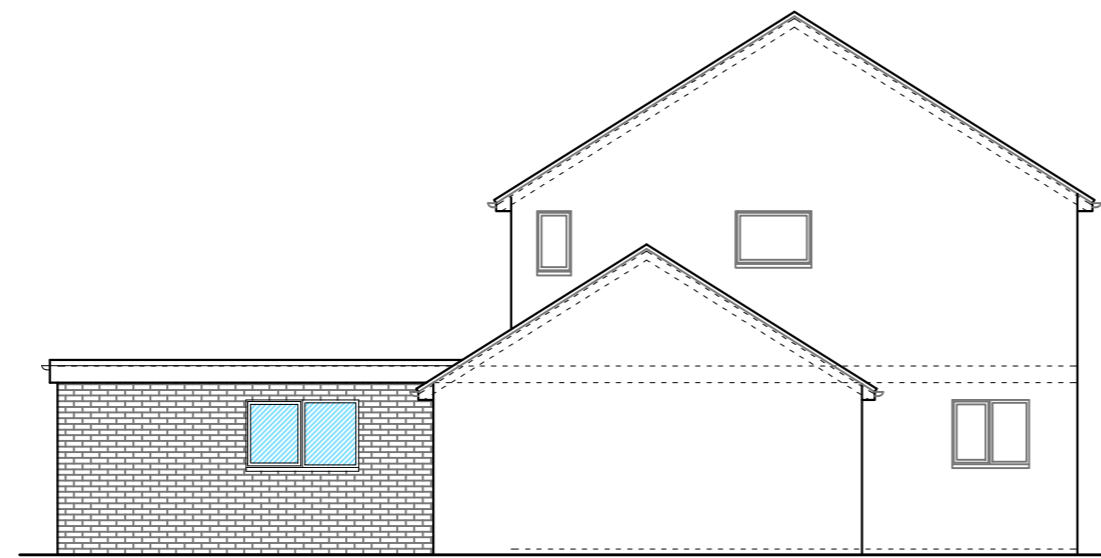


SIDE ELEVATION

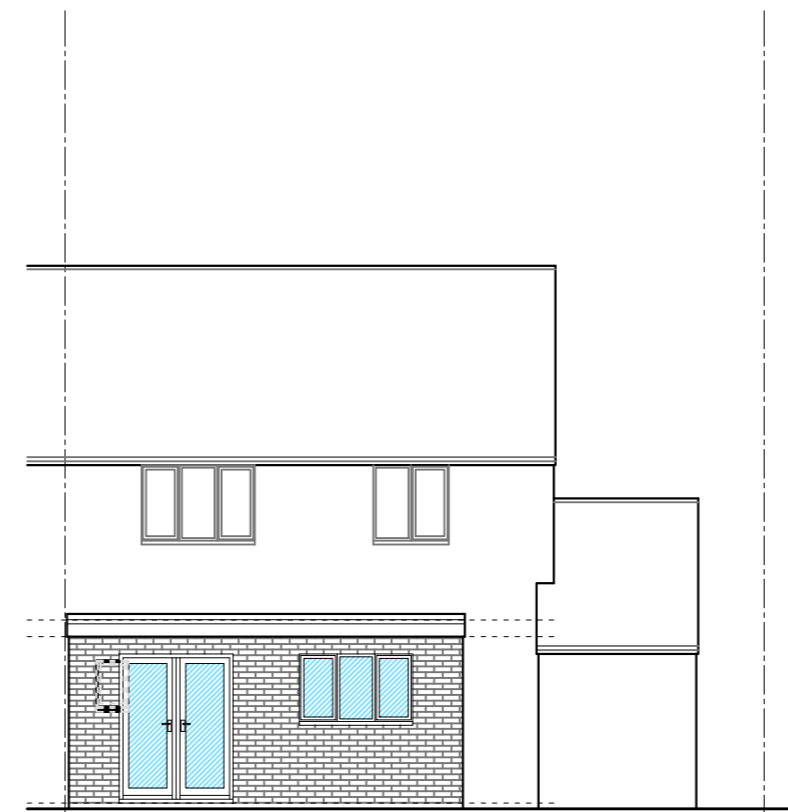


REAR ELEVATION └─1000─┘

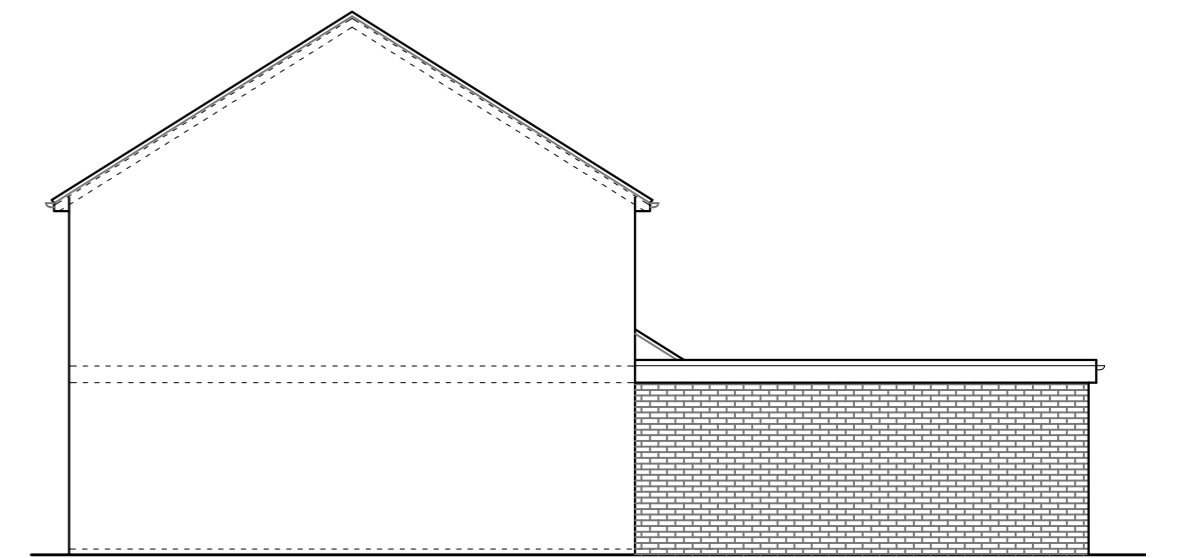

SIDE ELEVATION

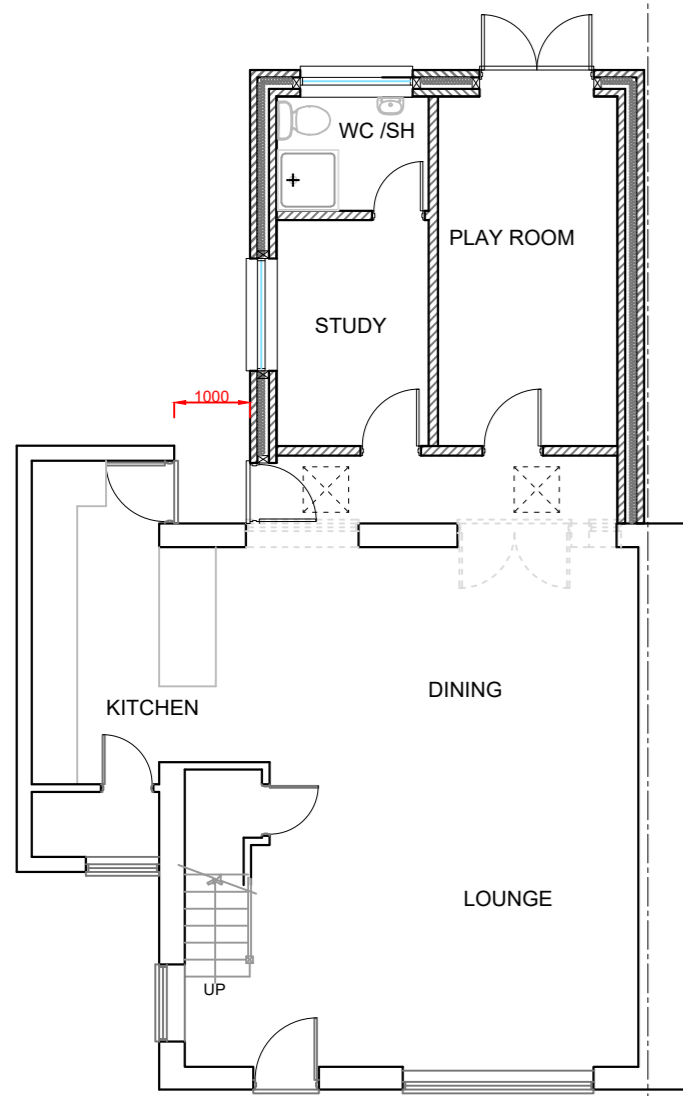

GROUND FLOOR PLAN

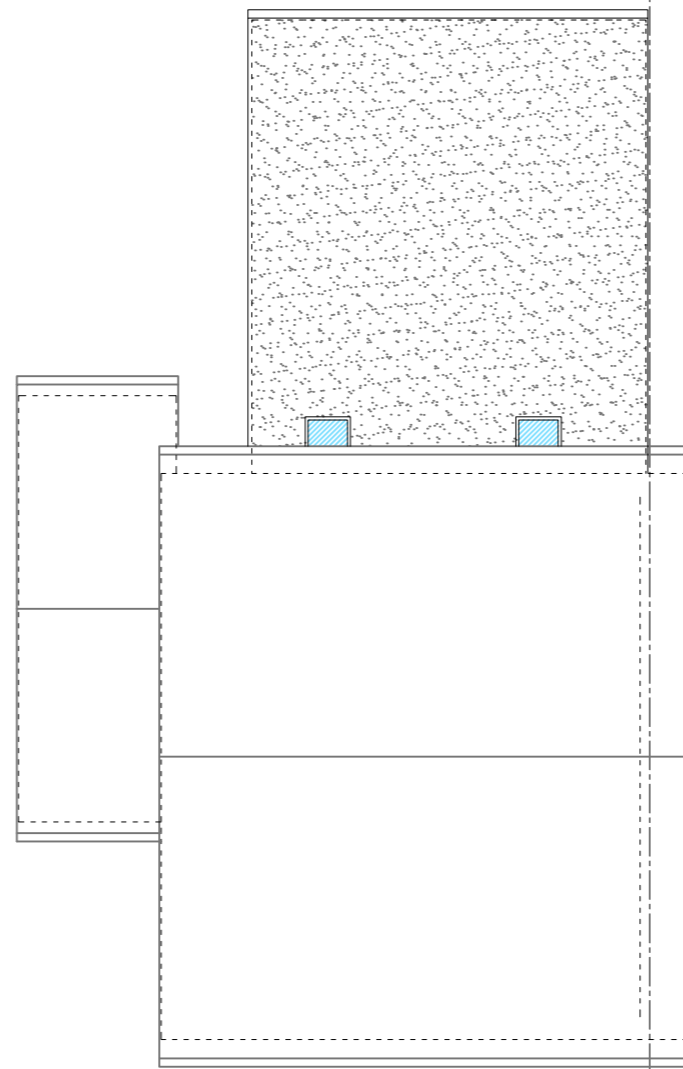

ROOF PLAN

THIS DRAWING PRINTED ON A2 SIZE PAPER



Home Extension Designs

**HOME EXTENSION DESIGNS**  
**HED HOUSE**  
 60a BRIDGE ROAD EAST  
 WELWYN GARDEN CITY  
 HERTS AL7 1JU  
 tel : 01707 393971  
 e: info@hed.co.uk

Project: 24 Worcester Road,  
 Hatfield

Drawing Title: PROPOSED PLANS AND ELEVATIONS

Drawn By: ALI Scale: 1:100 Date: July 2022

Dwg Status: PLANNING Checked:

Drawing No: 5584-P02 Revision: A

