


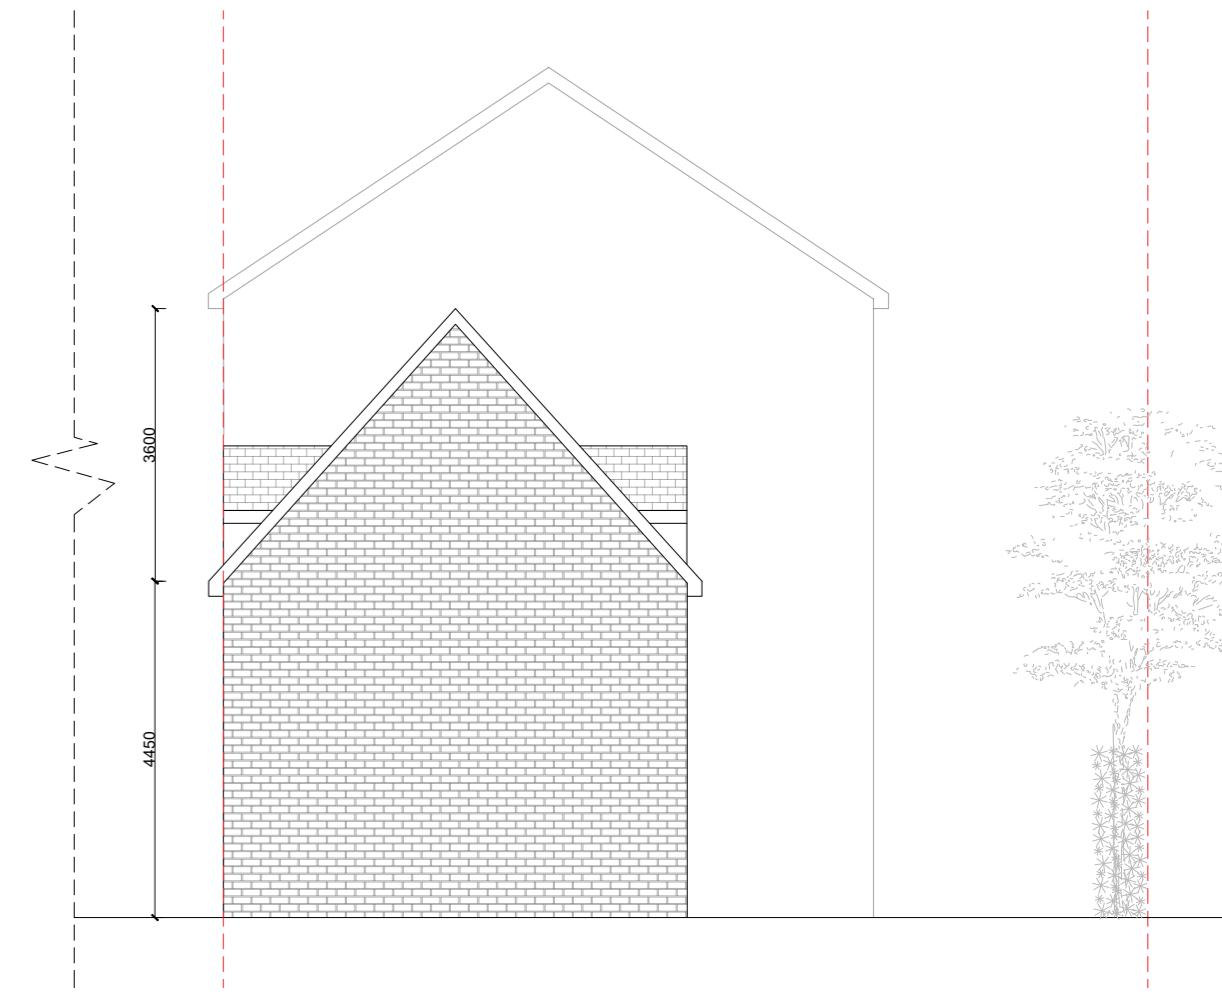


Existing East Elevation



Existing West Elevation




Existing South Elevation

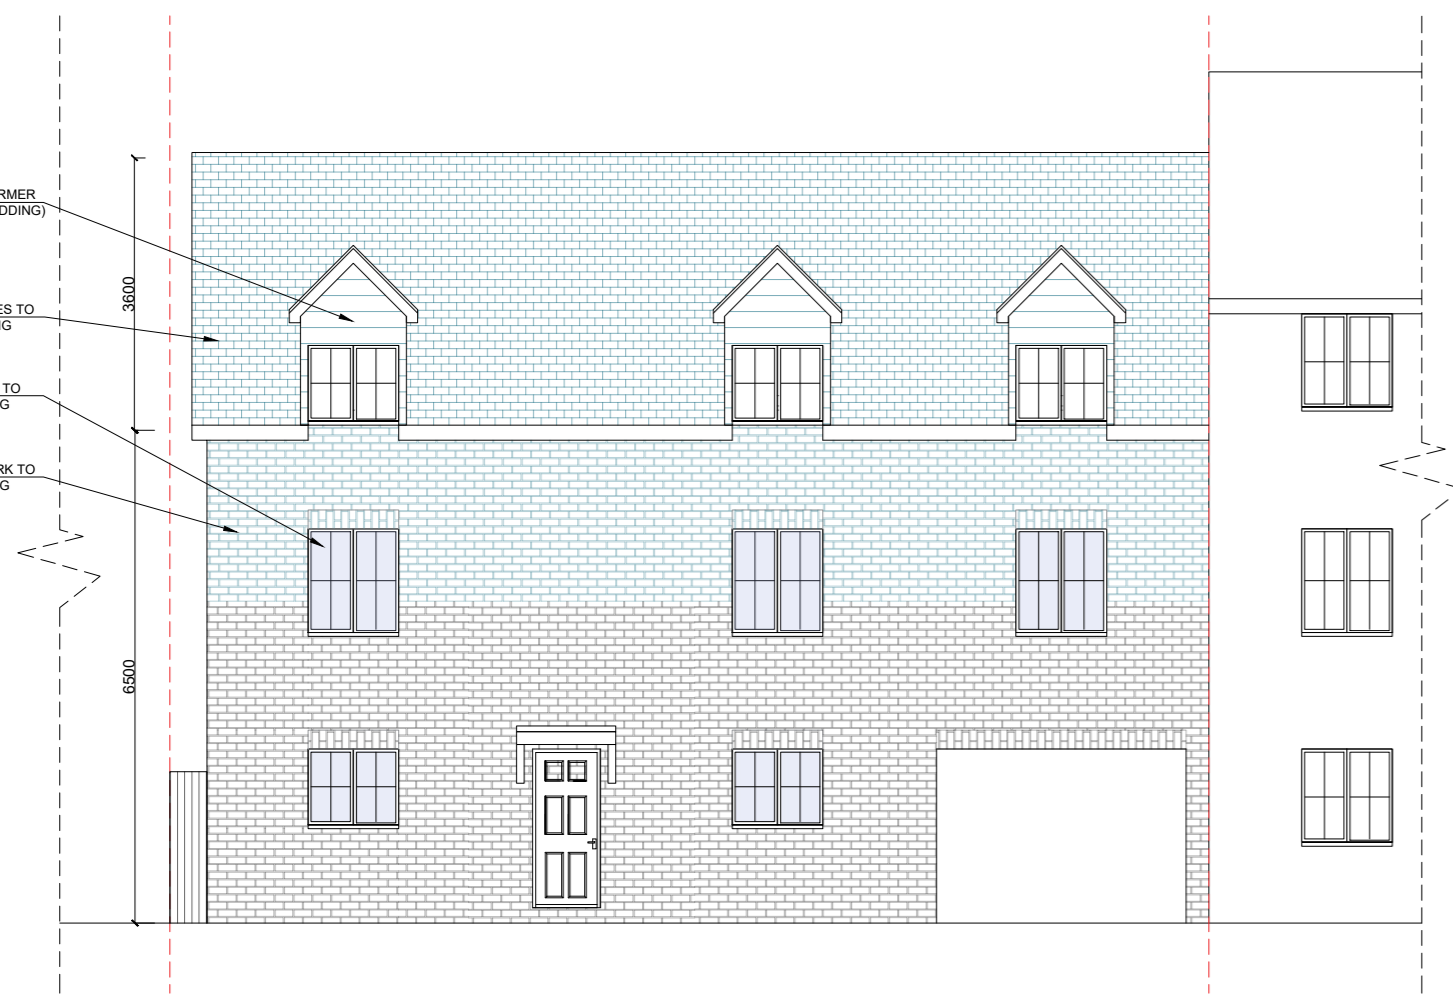

Proposed East Elevation




Proposed West Elevation

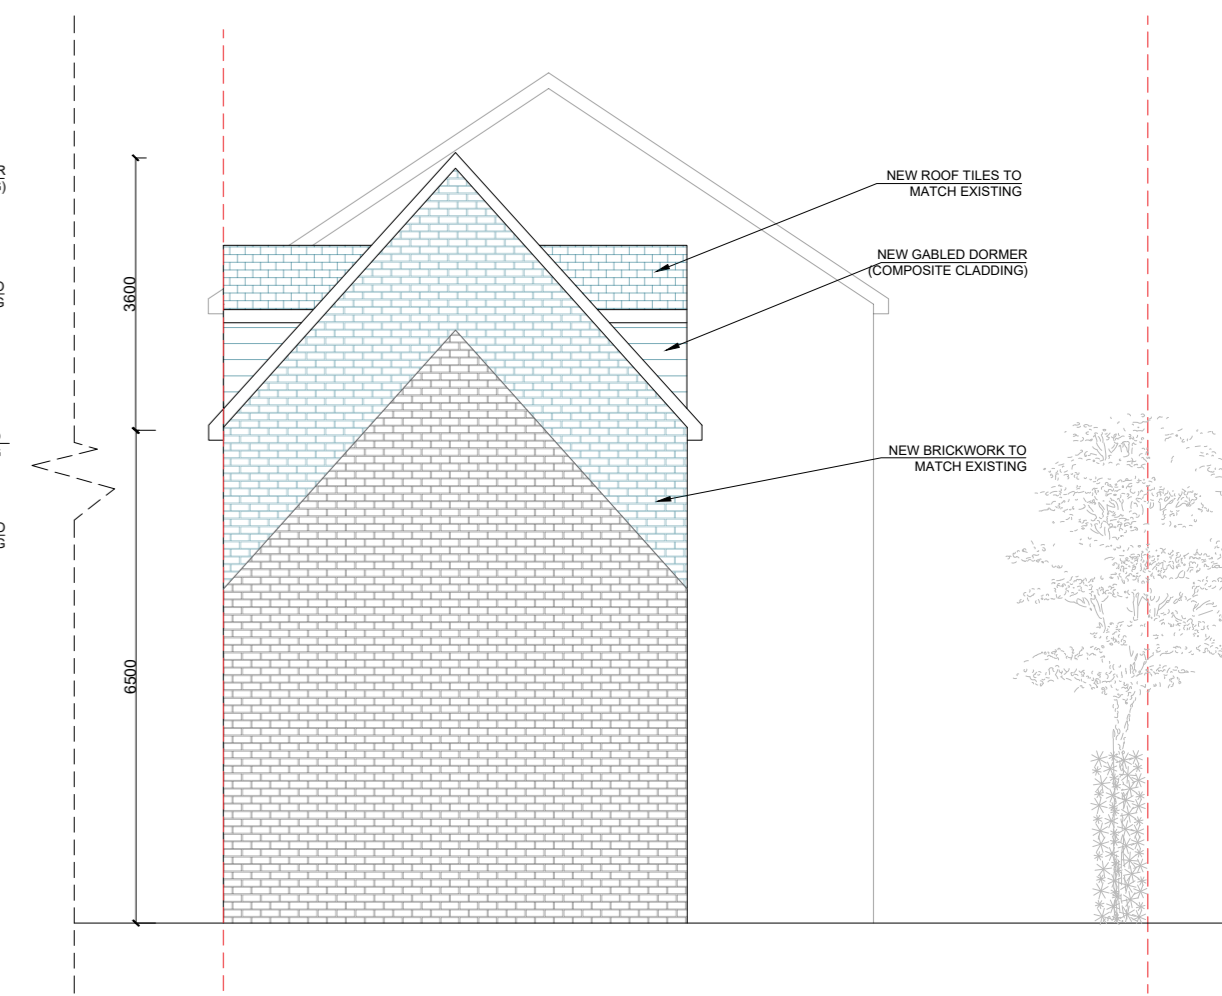

Proposed South Elevation

Any dimensions shown should be checked on site and discrepancies reported to the Architect prior to construction. Designs are not coordinated with engineer projects. Do not scale for construction purposes.

 

Existing Proposed

Drawing Name
Existing And Proposed Elevations
Project Address
55 Dragon Road AL109LY
Drawing No.
55DragonRoad_ Elevations_V3

Scale
1/100 at A2
Designer
BB
Date
15.04.2024
Drawing No.
07
Revision
V3



Planning By Design Ltd
www.planning-by-design.co.uk
hello@planning-by-design.co.uk