



Existing Ground Floor Plan

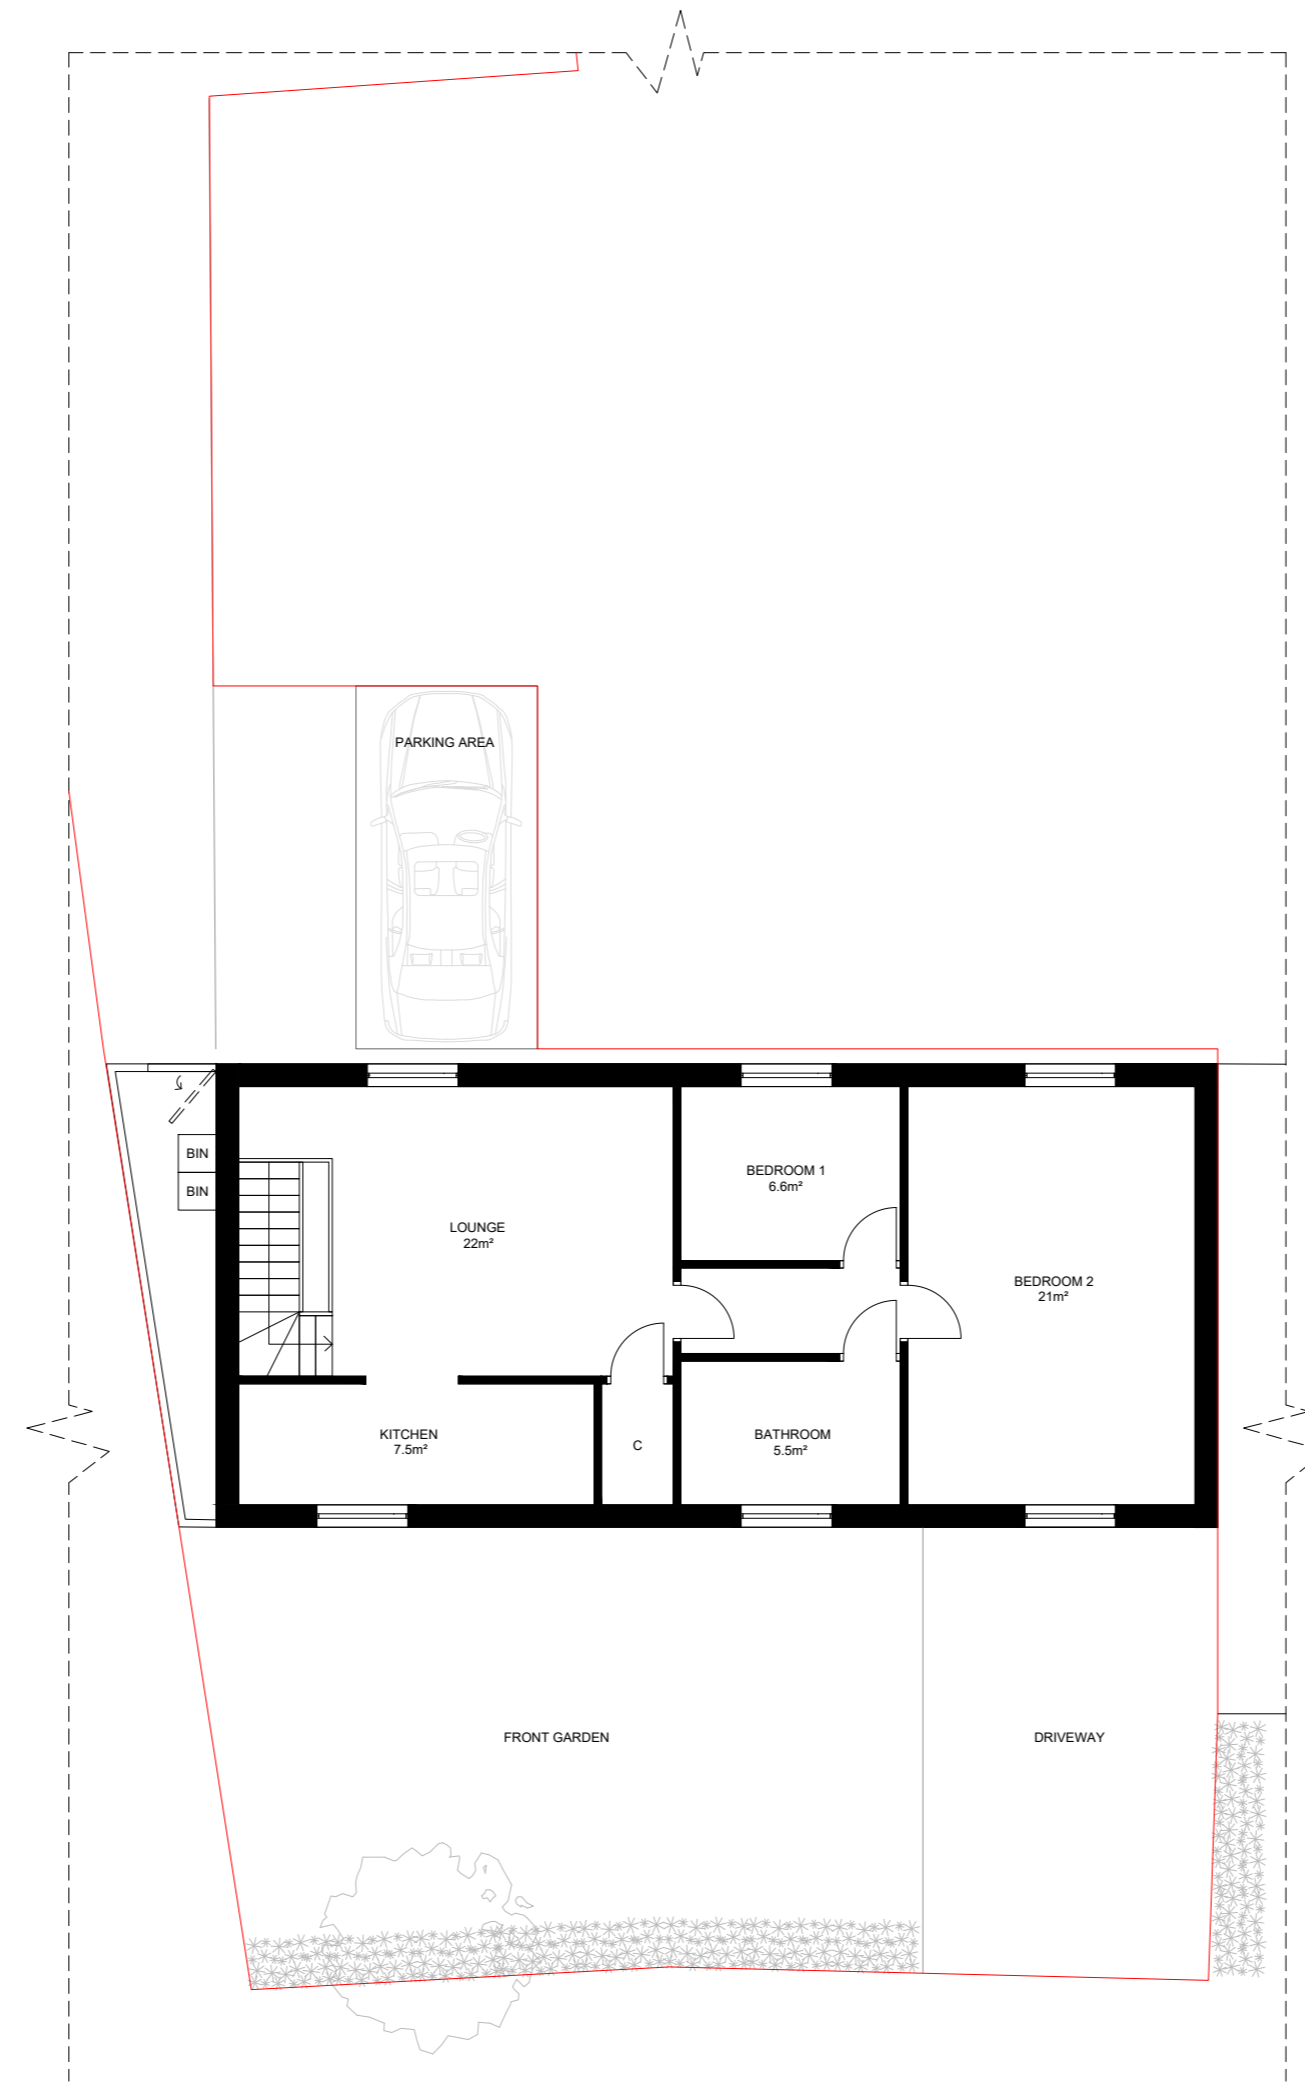


Existing Loft Plan

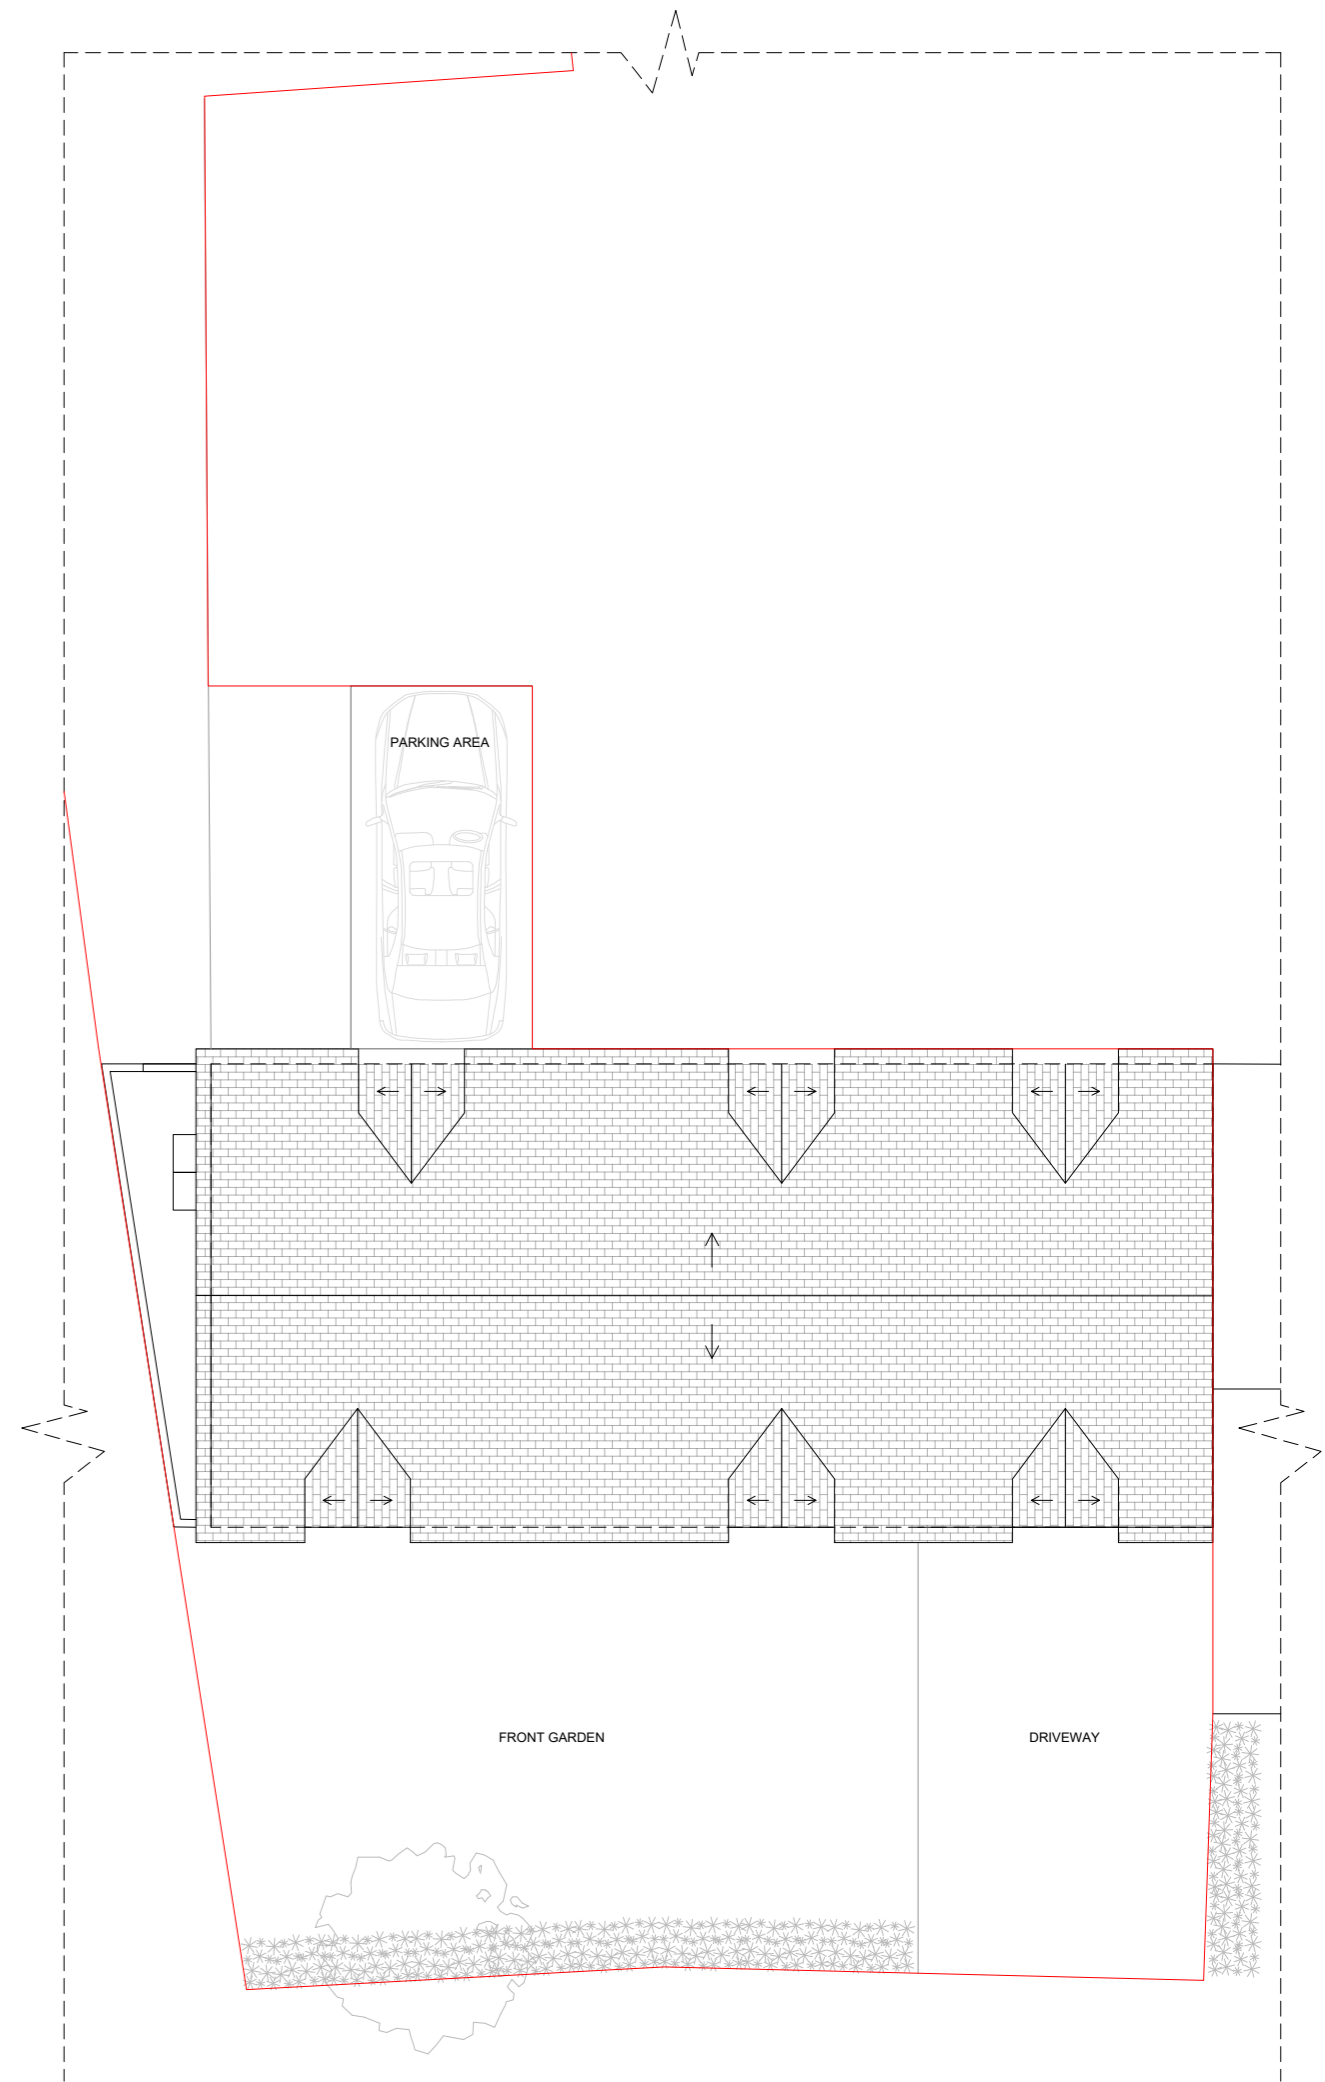

Existing Roof Plan

Any dimensions shown should be checked on site and discrepancies reported to the Architect prior to construction. Designs are not coordinated with engineer projects. Do not scale for construction purposes.

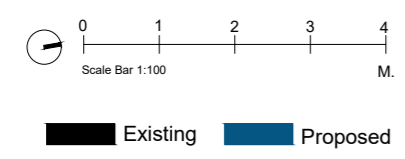

Drawing Name	Existing Plans
Project Address	55 Dragon Road AL109LY
Drawing No.	55DragonRoad_ExistingPlans_V3

Scale	1/100 at A2
Designer	BB
Date	15.04.2024

Drawing No.	04
Revision	V3



Planning By Design Ltd
 www.planning-by-design.co.uk
 hello@planning-by-design.co.uk