



Proposed Ground Floor Plan

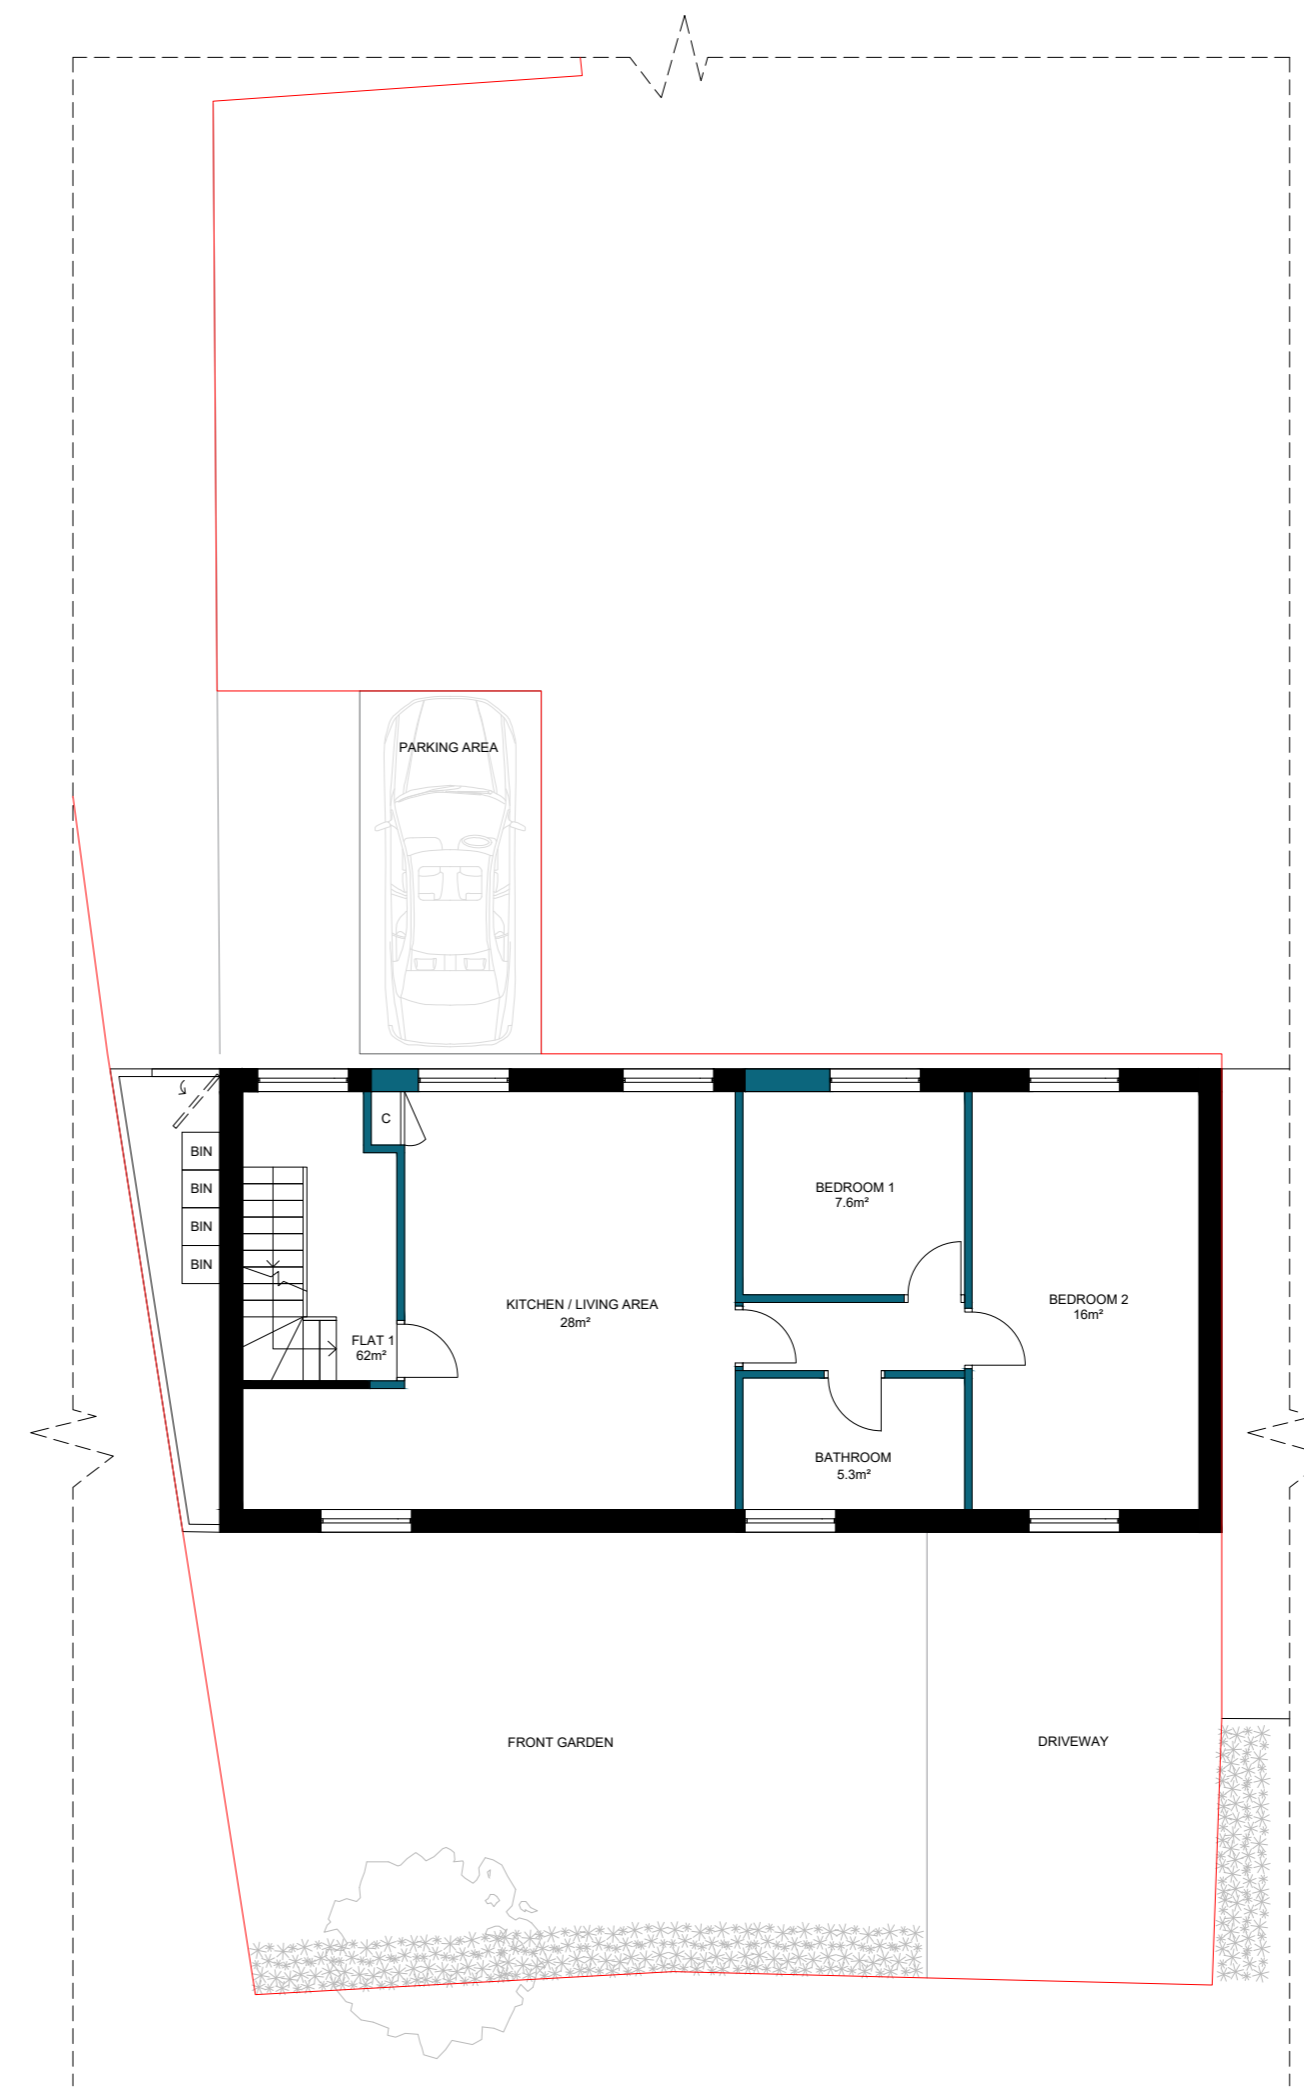

Proposed First Floor Plan

Any dimensions shown should be checked on site and discrepancies reported to the Architect prior to construction. Designs are not coordinated with engineer projects. Do not scale for construction purposes.

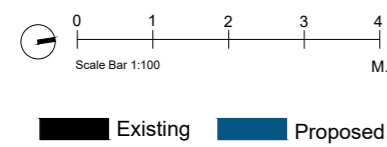

Drawing Name  
**Proposed Plans 1**  
Project Address  
**55 Dragon Road AL109LY**  
Drawing No.  
**55DragonRoad\_  
ProposedPlans1\_V3**

Scale  
**1/100 at A2**  
Designer  
**BB**  
Date  
**15.04.2024**

Drawing No.  
**05**  
Revision  
**V3**



Planning By Design Ltd  
www.planning-by-design.co.uk  
hello@planning-by-design.co.uk