



Proposed Loft Plan

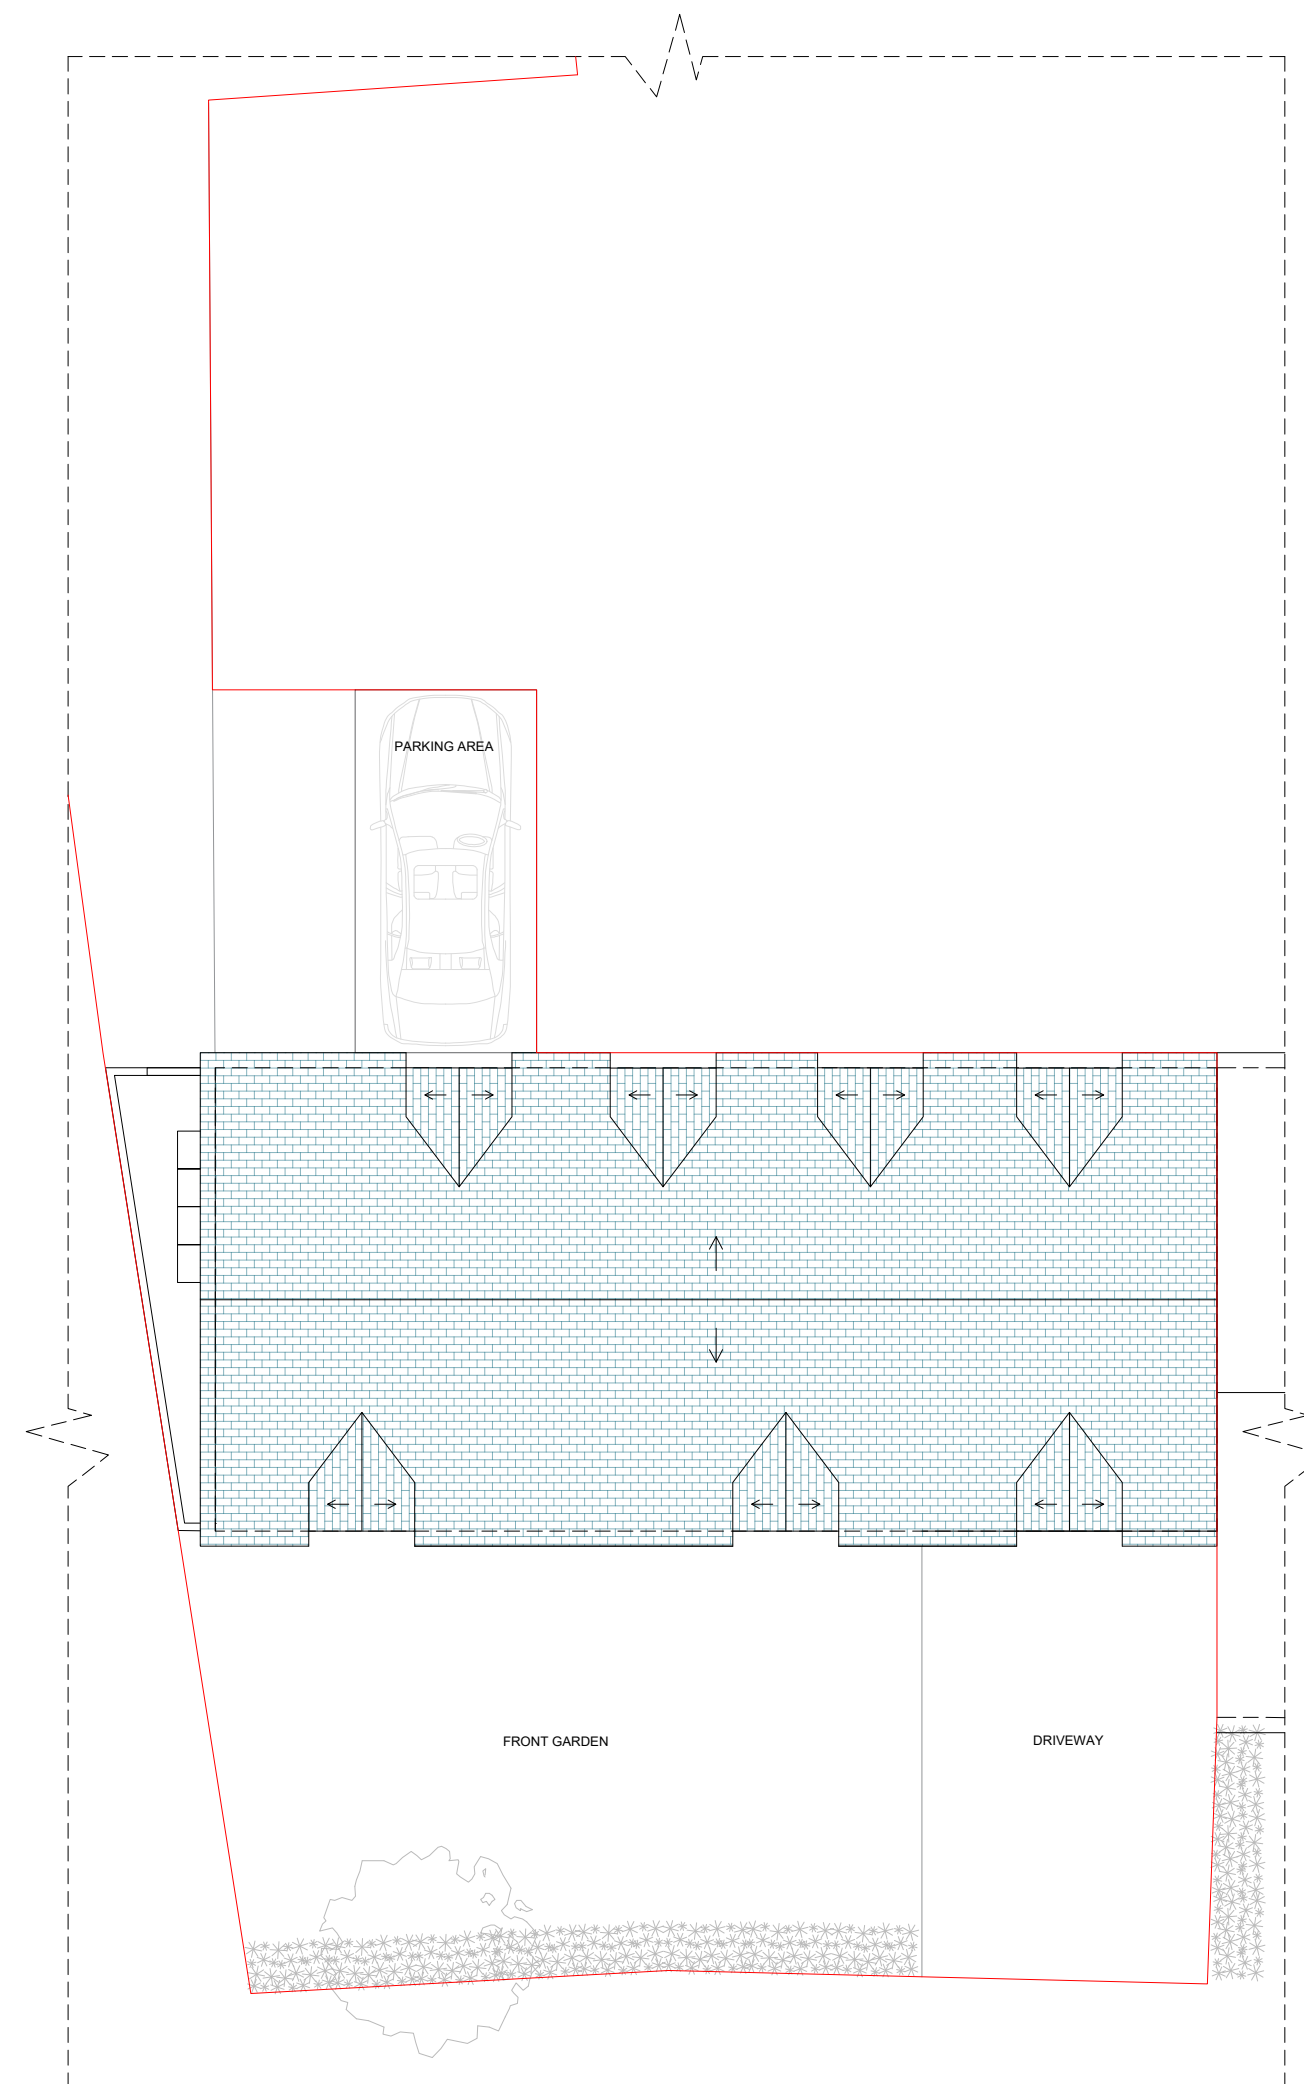

Proposed Roof Plan

Any dimensions shown should be checked on site and discrepancies reported to the Architect prior to construction. Designs are not coordinated with engineer projects. Do not scale for construction purposes.

 

Existing Proposed

Drawing Name
Proposed Plans 2

Project Address
55 Dragon Road AL109LY

Drawing No.
55DragonRoad_
ProposedPlans2_V3

Scale
1/100 at A2

Designer
BB

Date
15.04.2024

Drawing No.
06

Revision
V3



Planning By Design Ltd
www.planning-by-design.co.uk
hello@planning-by-design.co.uk