
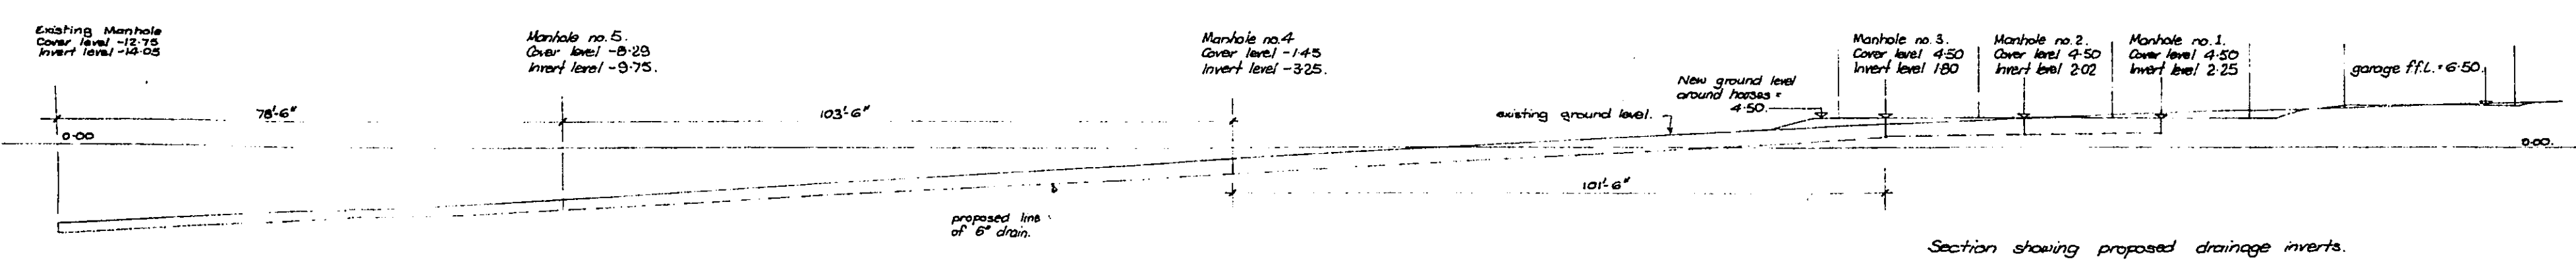


E/404-74

HOOK KENNELS, HOOK LANE


1/3

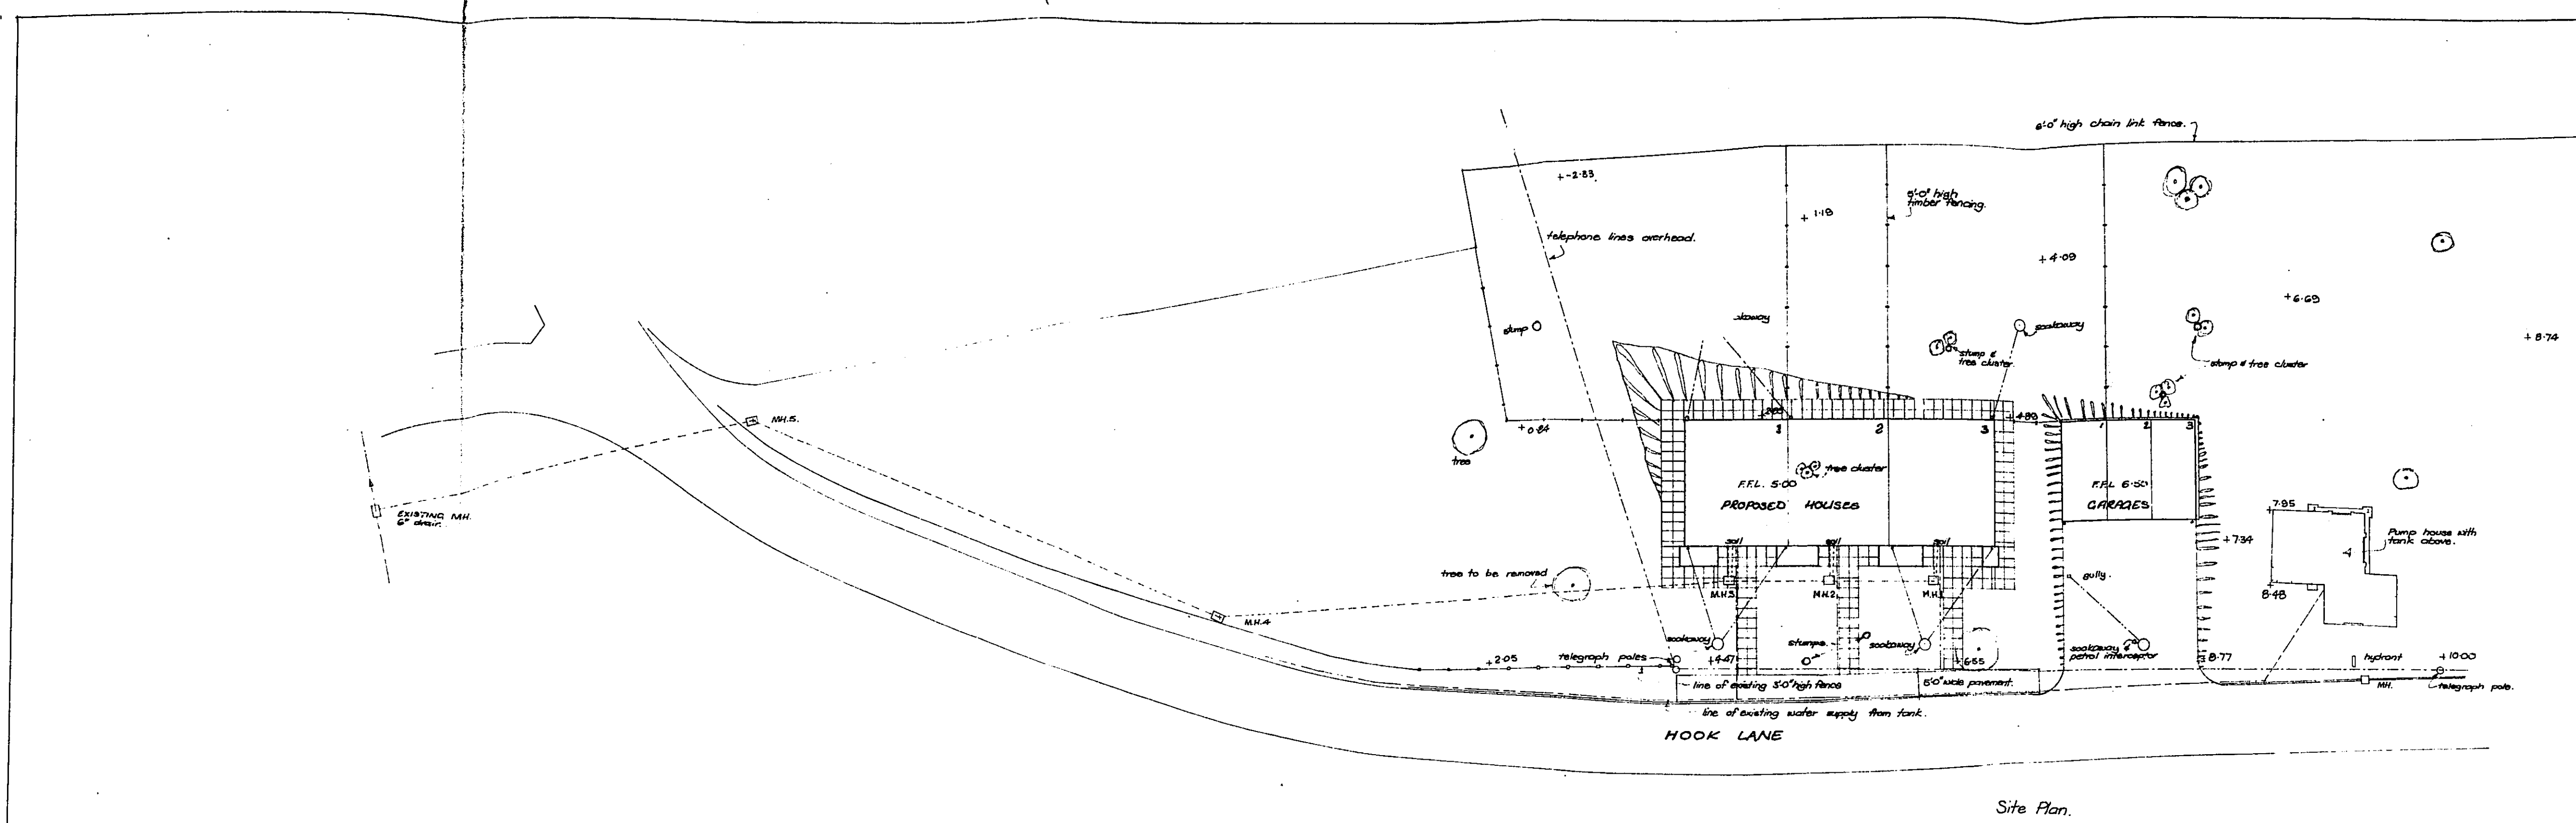

WELWYN CITY U. D. C.  
 Received 24 MAY 1974  
**S6/404/74**  
 WELWYN TOWN & COUNTRY LOCAL AUTHORITY ACT 1971  
 PLAN REFERRED TO IN LOCAL AUTHORITY ACT 1971  
 Date



Site Plan.

Section showing proposed drainage inverts.

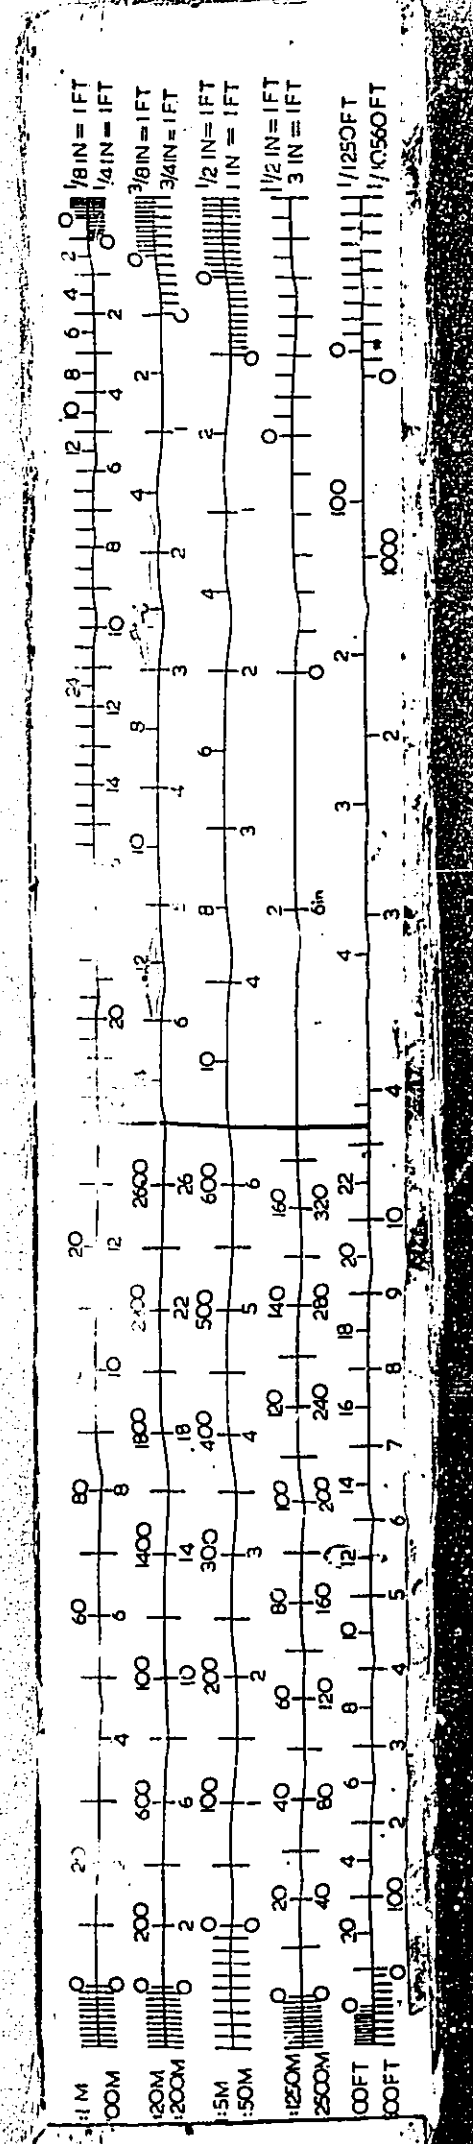

*[Handwritten signature]*

<b>GRA</b> <small>Maple Kennels Northwood</small>	
Proposed Housing	
Site plan, drainage section.	
Date: April 1974	Drawn by: <i>[Signature]</i>
Scale: 1/8" = 1'-0"	
Drawing no: 239/1/7	
<small>Greenwood, Staff &amp; French, Chartered Architects, 13 The Green, Richmond, Surrey, Tel. 01-840-6516</small>	

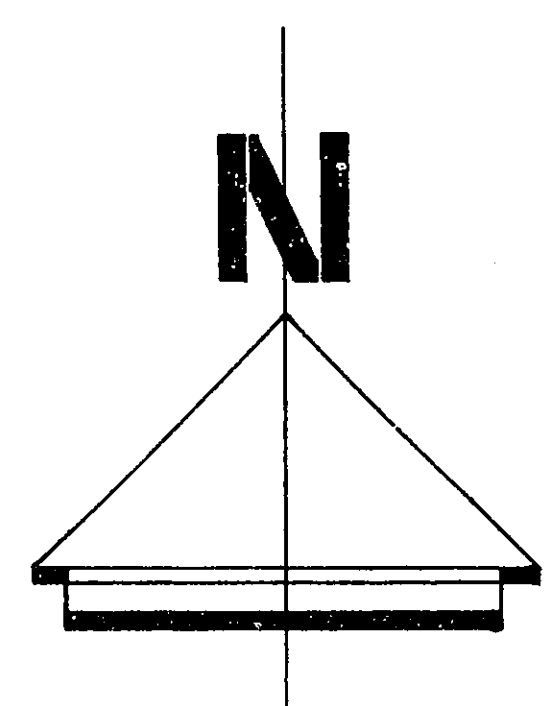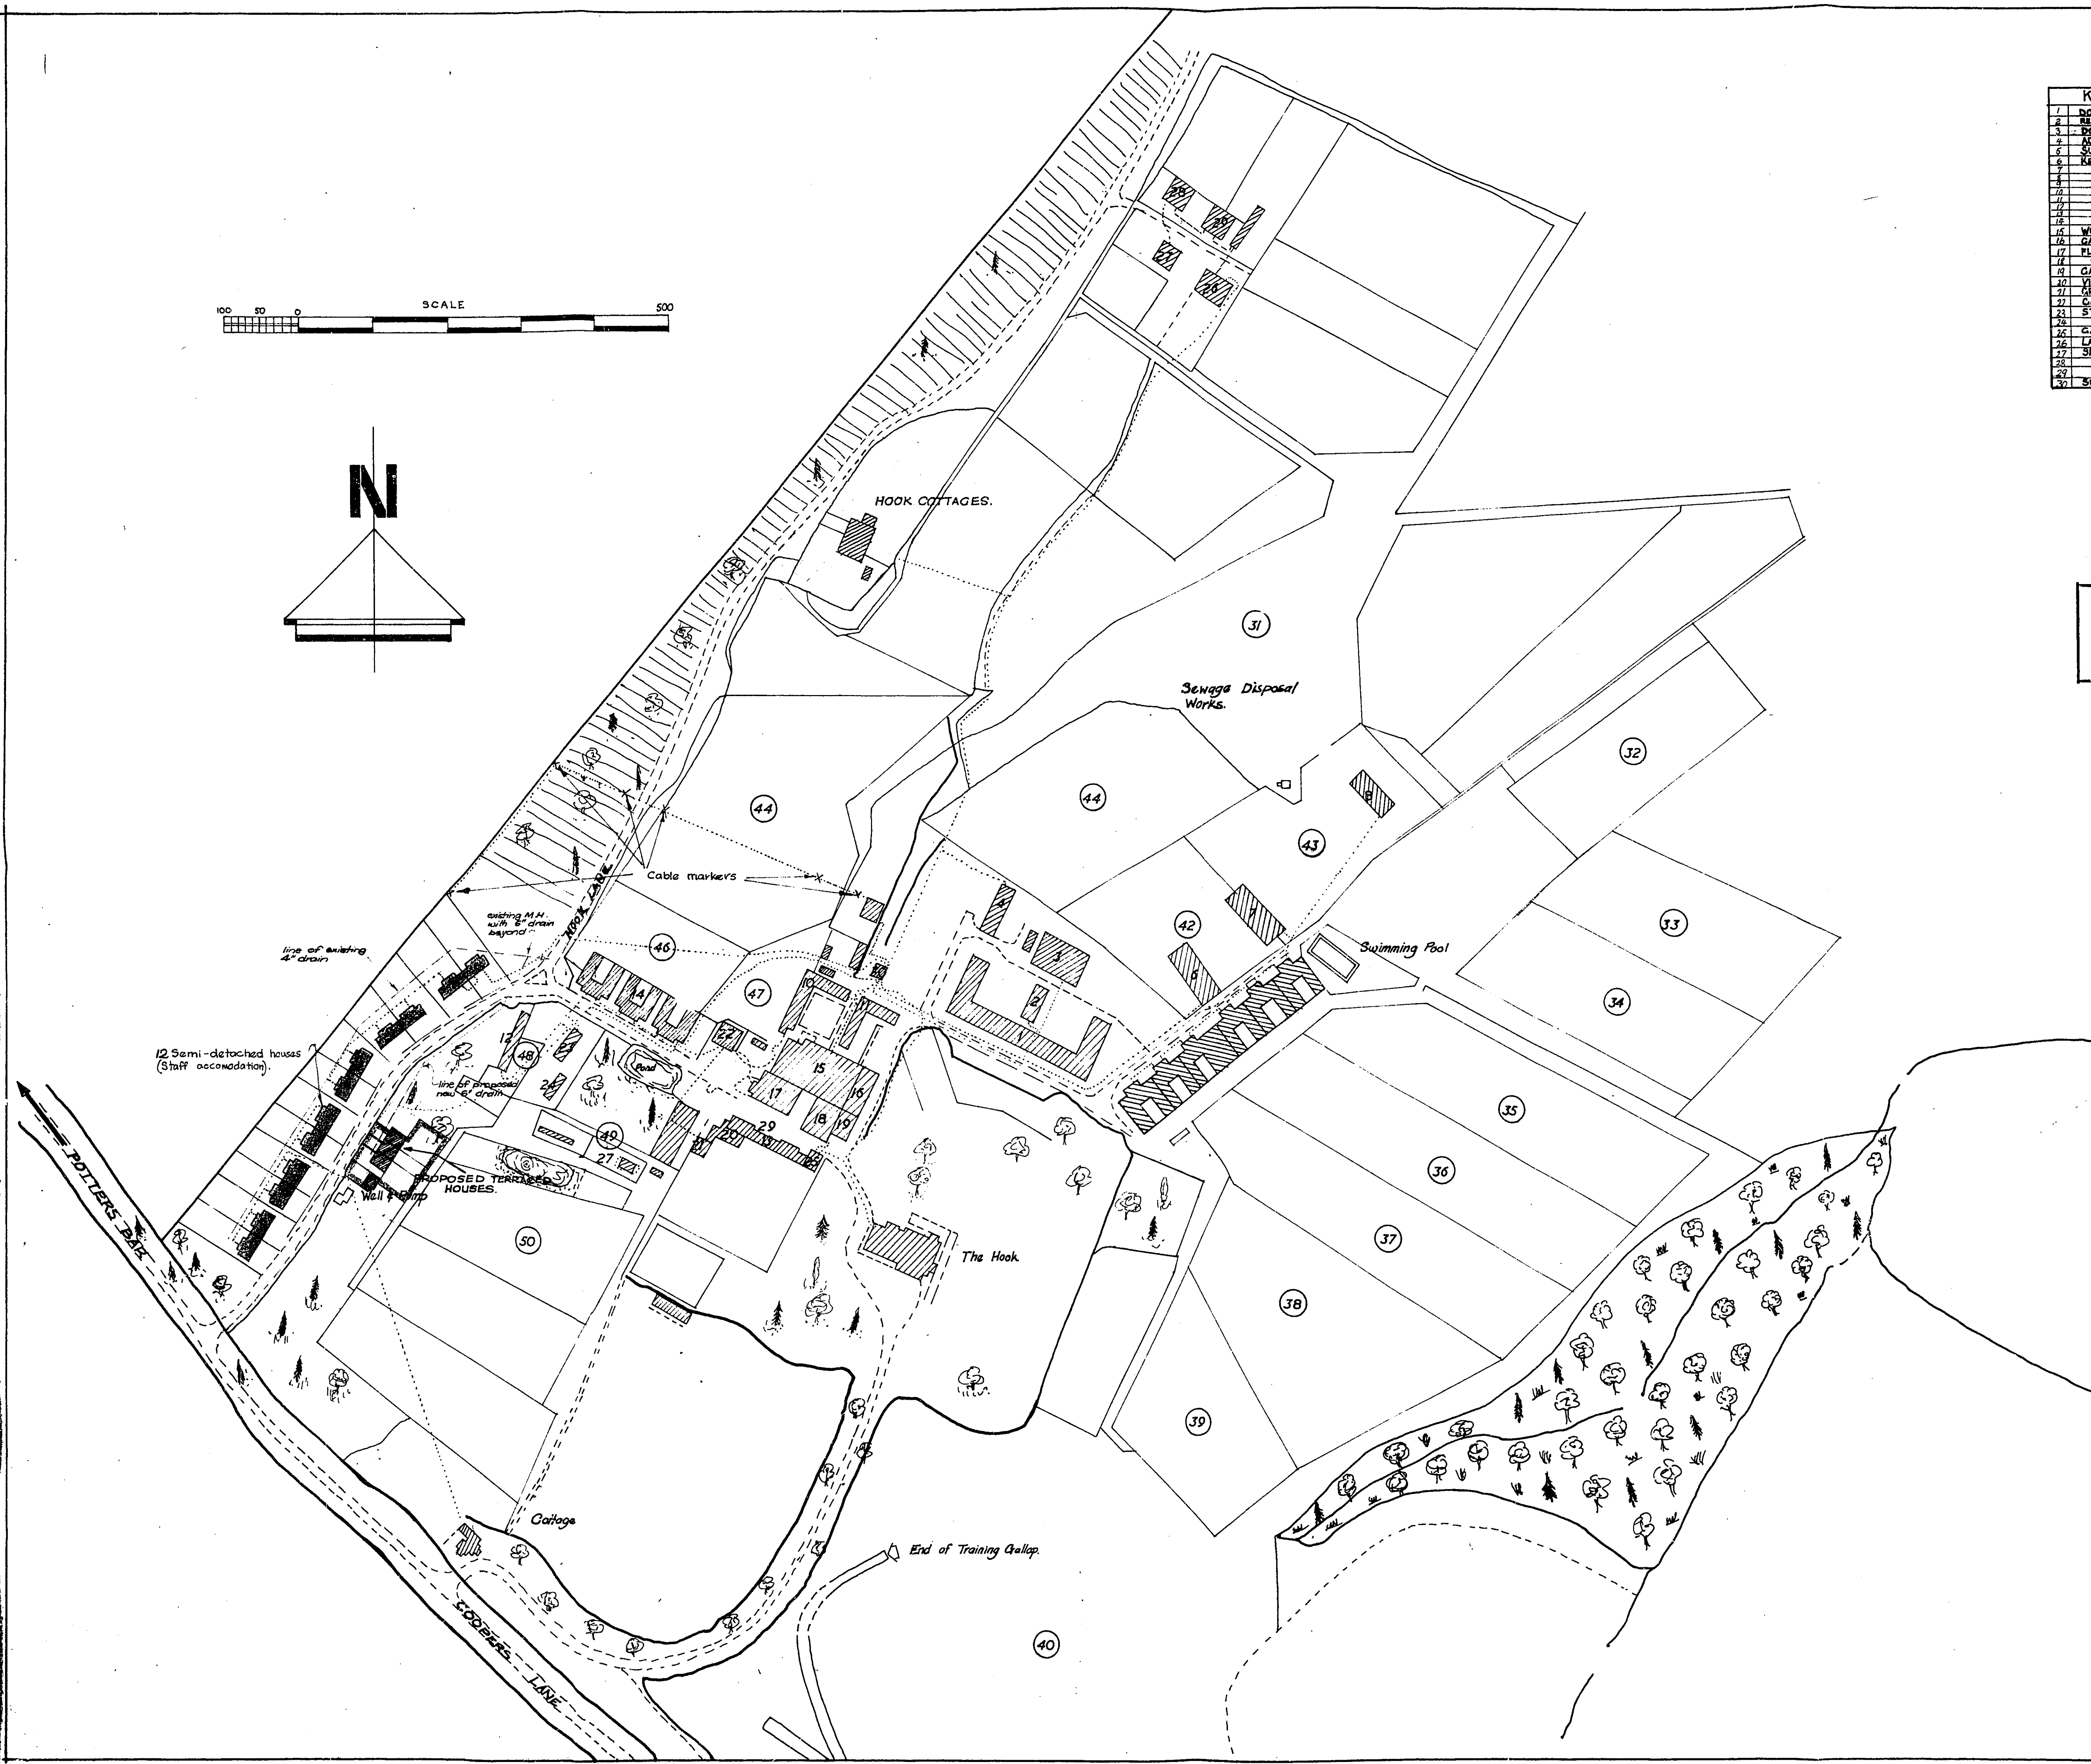


Key To Buildings	
1	RECREATION BLOCK
2	RECREATION BLOCK
3	DOCK KITCHEN & STORE HOUSE
4	ADMINISTRATION BLOCK
5	SUB STATION
6	RESTRICTIONS
7	
8	
9	
10	
11	
12	
13	
14	WORKSHOPS
15	ORANGE
16	PLATS
17	
18	GARAGE
19	VINERY
20	GREENHOUSE
21	CARAGE
22	STABLES
23	
24	CATE WAREHOUSE HUT
25	LAUNDRY
26	SICK KENNELS
27	
28	
29	SUB STATION (B&A)

WELWYN GARDEN CITY U. D. C.  
Received 24 MAY 1974

**SG/404/74**

WELWYN HATFIELD D.C.  
TOWN & COUNTRY PLANNING ACT 1971  
PLAN REFERRED TO IN CONSENT/REFUSAL  
Date: 9-8-74

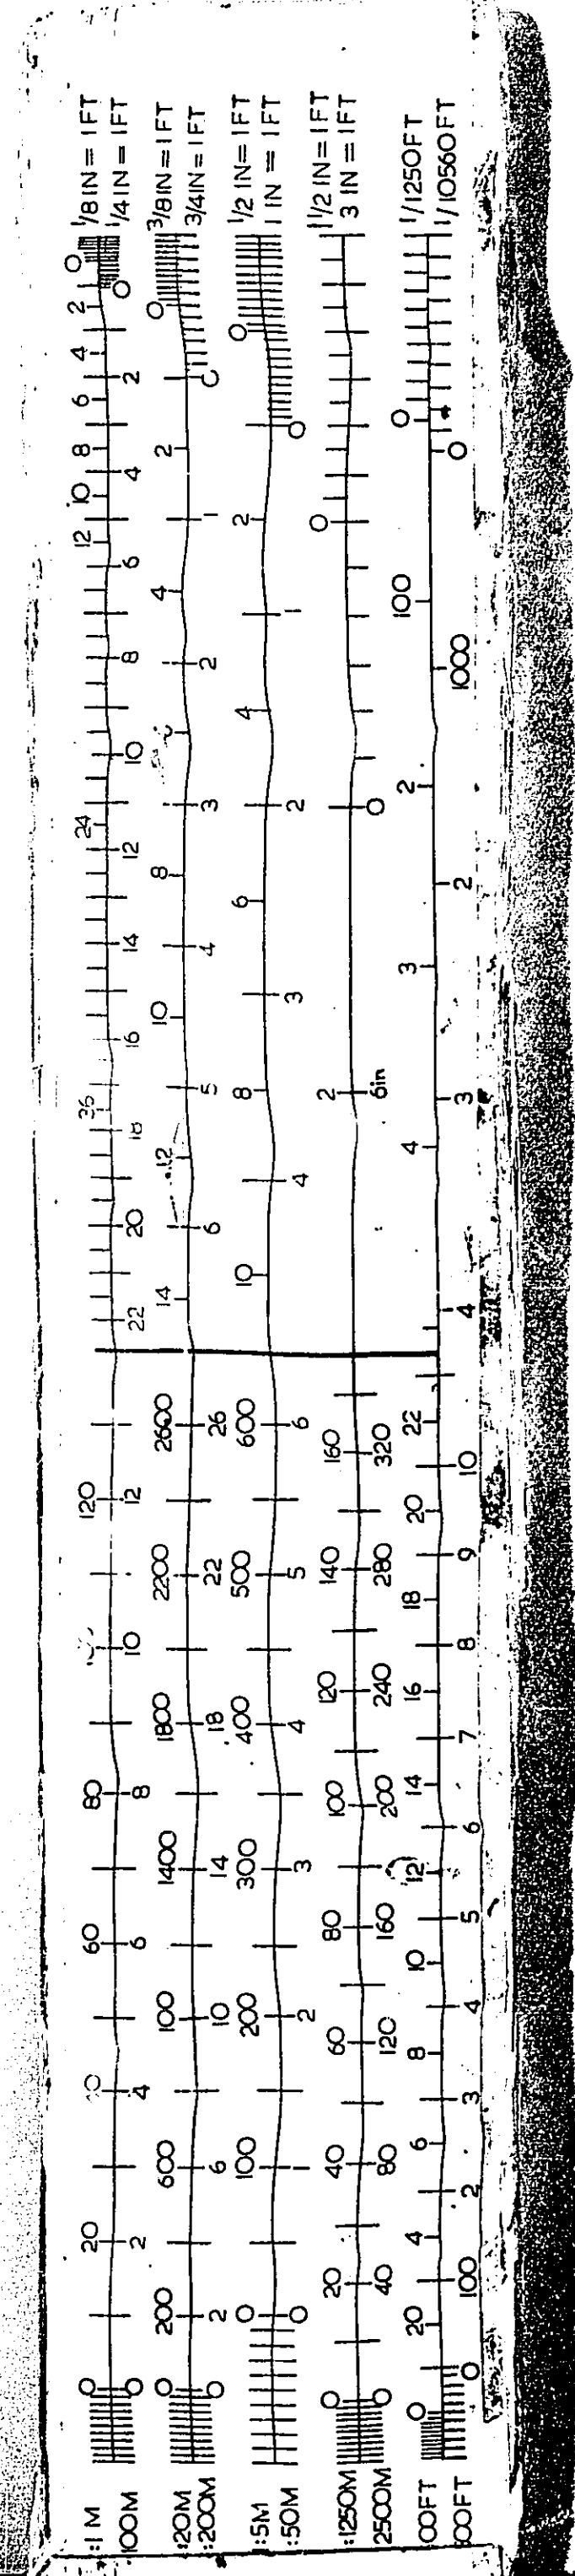

*[Signature]*

**G.R.A. Hook kennels Northaw**

STAFF ACCOMMODATION

Title

BLOCK PLAN

Scale  $\frac{1}{88}$  Drawn *[Signature]*










Date  
OCTOBER 1973

Drawing N/S

**239/1/3\***

Greenwood Staff And French.  
Chartered Architects.  
18, The Green,  
Richmond, Surrey, TW9, 1PX.


WE, THE UNDERSIGNED OF H.M.S.L. DO HEREBY CERTIFY THAT THE RECORDS (IMAGES) IN THIS MICROFILM FRAME ARE THE COMPLETE AND ACCURATE REPRODUCTIONS OF THE ORIGINAL RECORDS OF WELWYN G.D.C. AS NOTIFIED IN THE REGULAR COURSE OF BUSINESS, AND THE RECORDS FOR PERMANENT FILE AND TO DISPOSE OF THE ORIGINAL RECORDS AFTER MICROFILM REPRODUCTIONS HAVE BEEN MADE AND ASSIGNED TO COMPANY FILE.

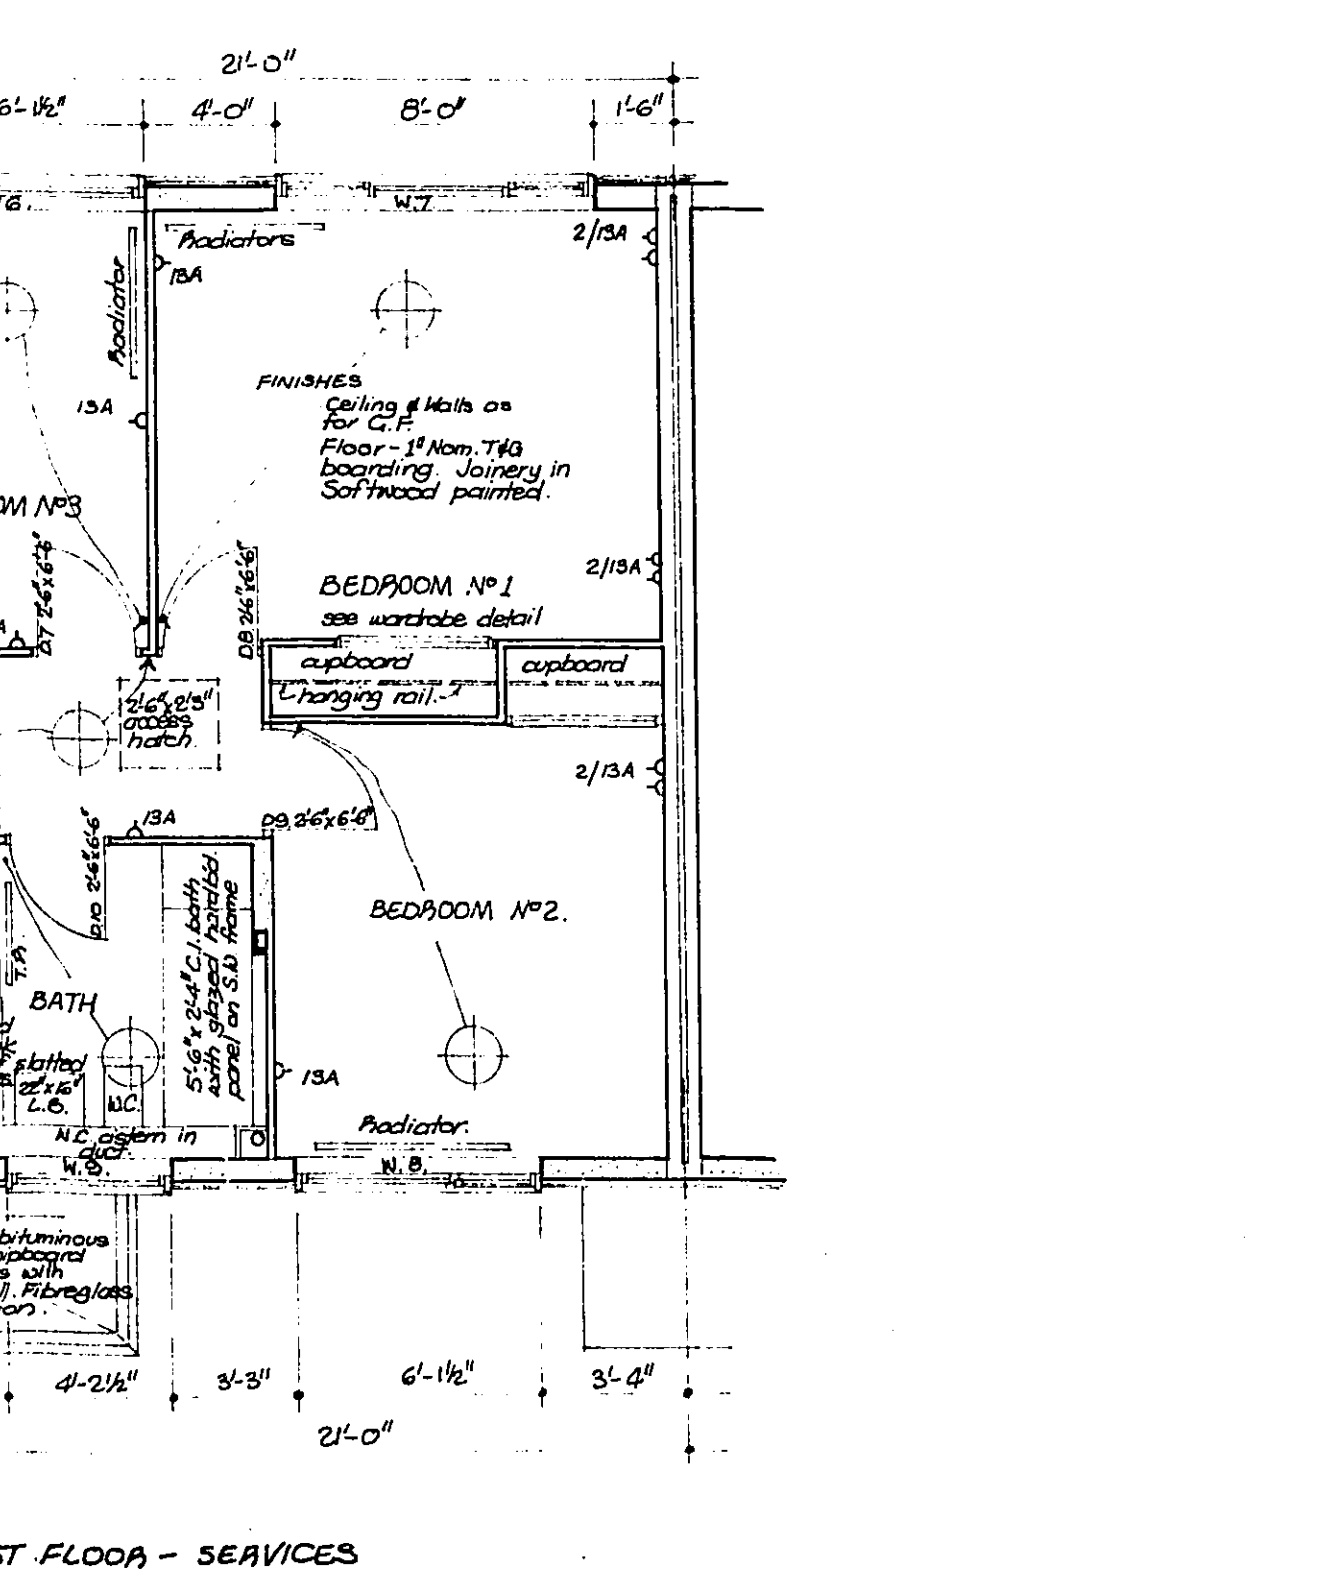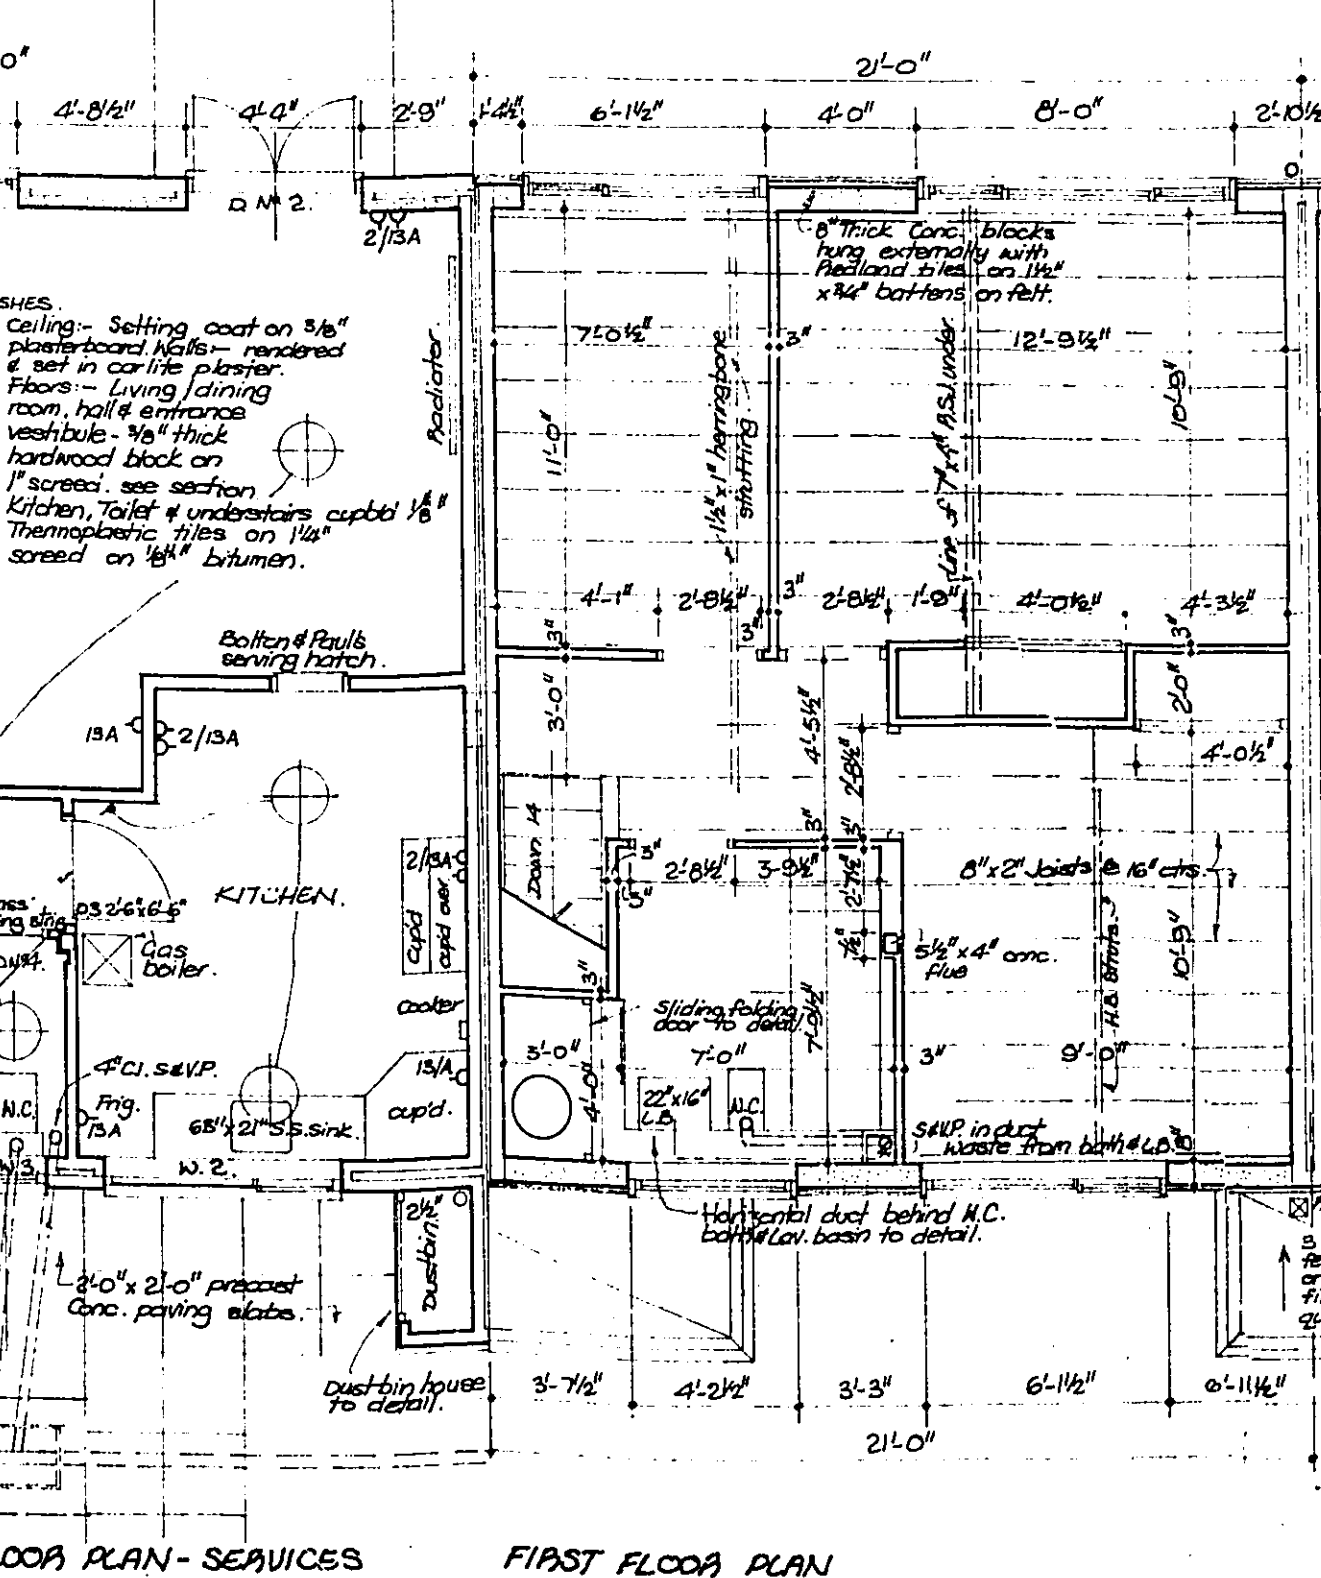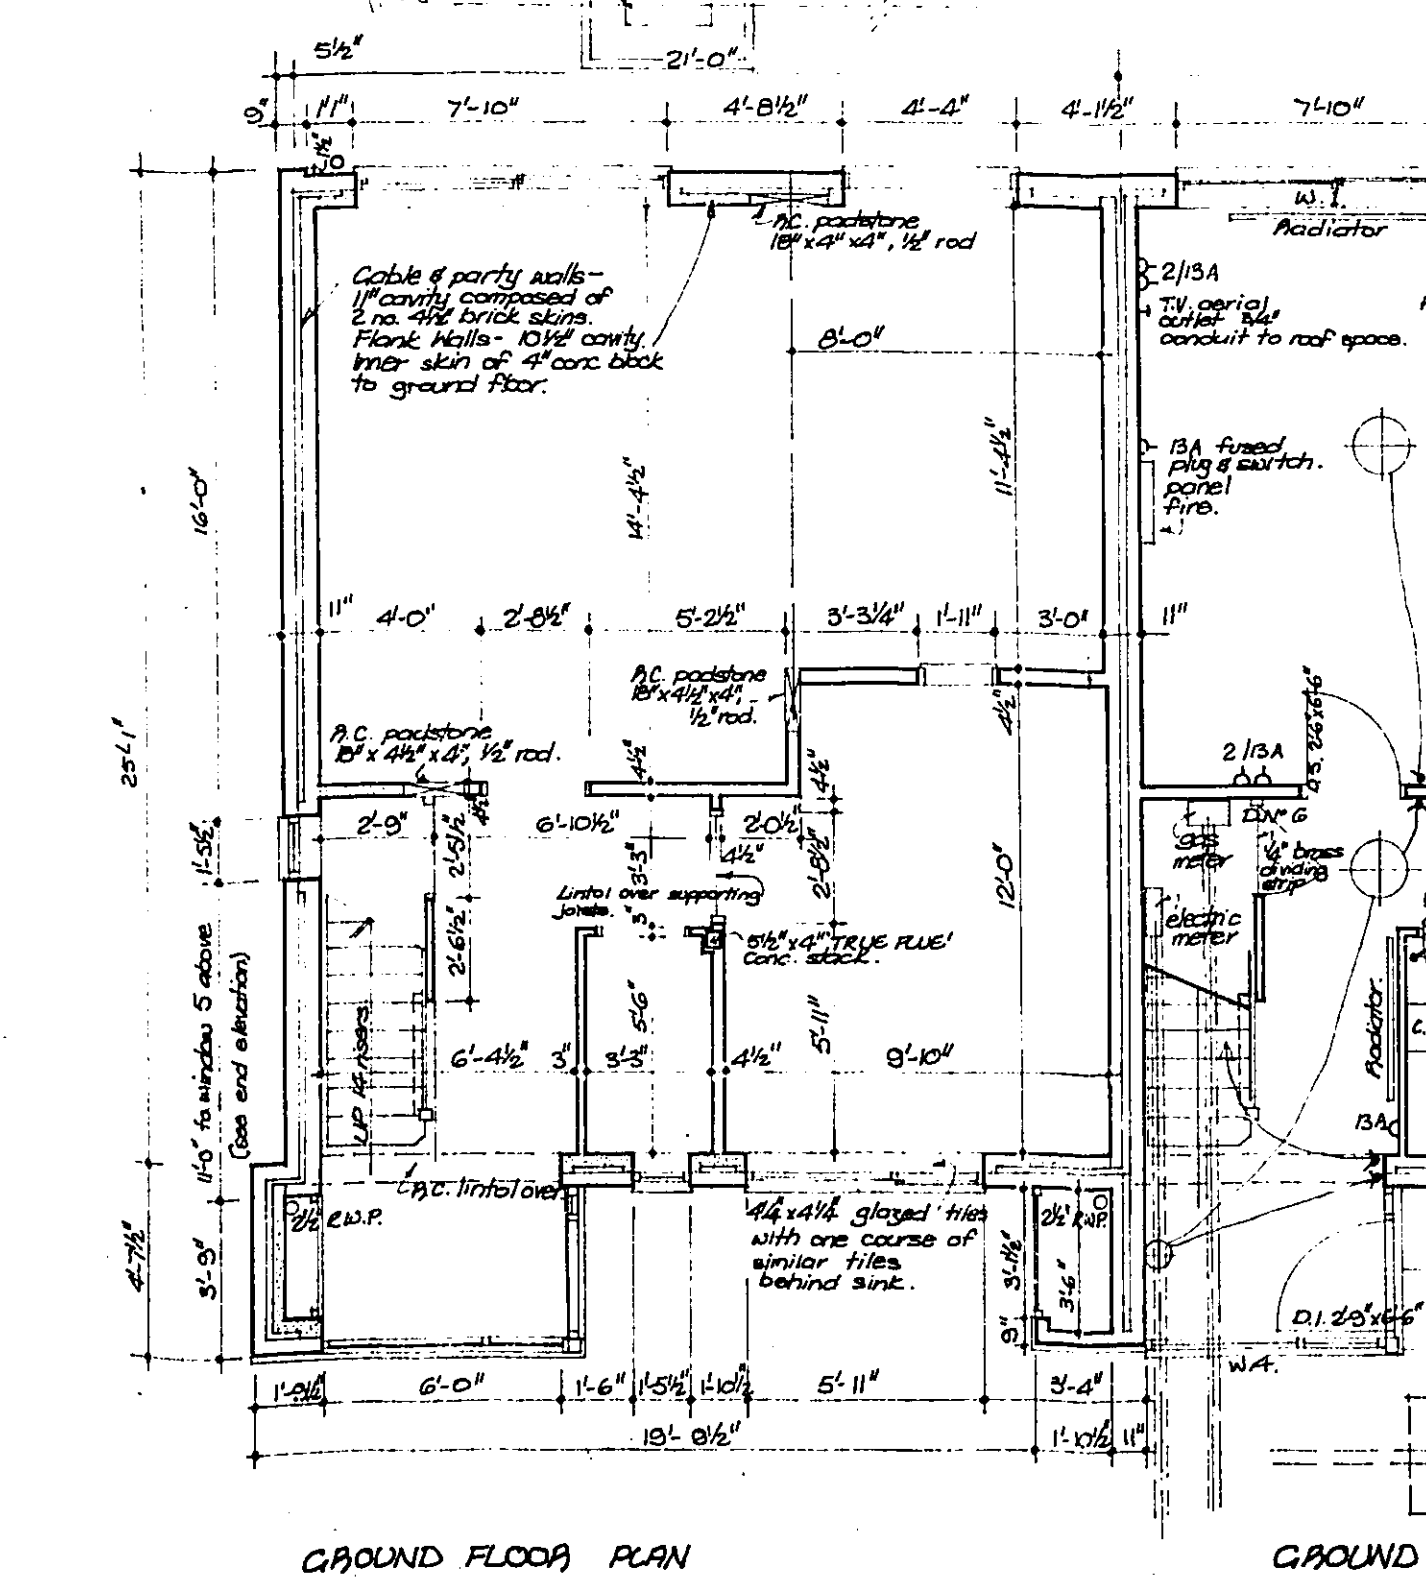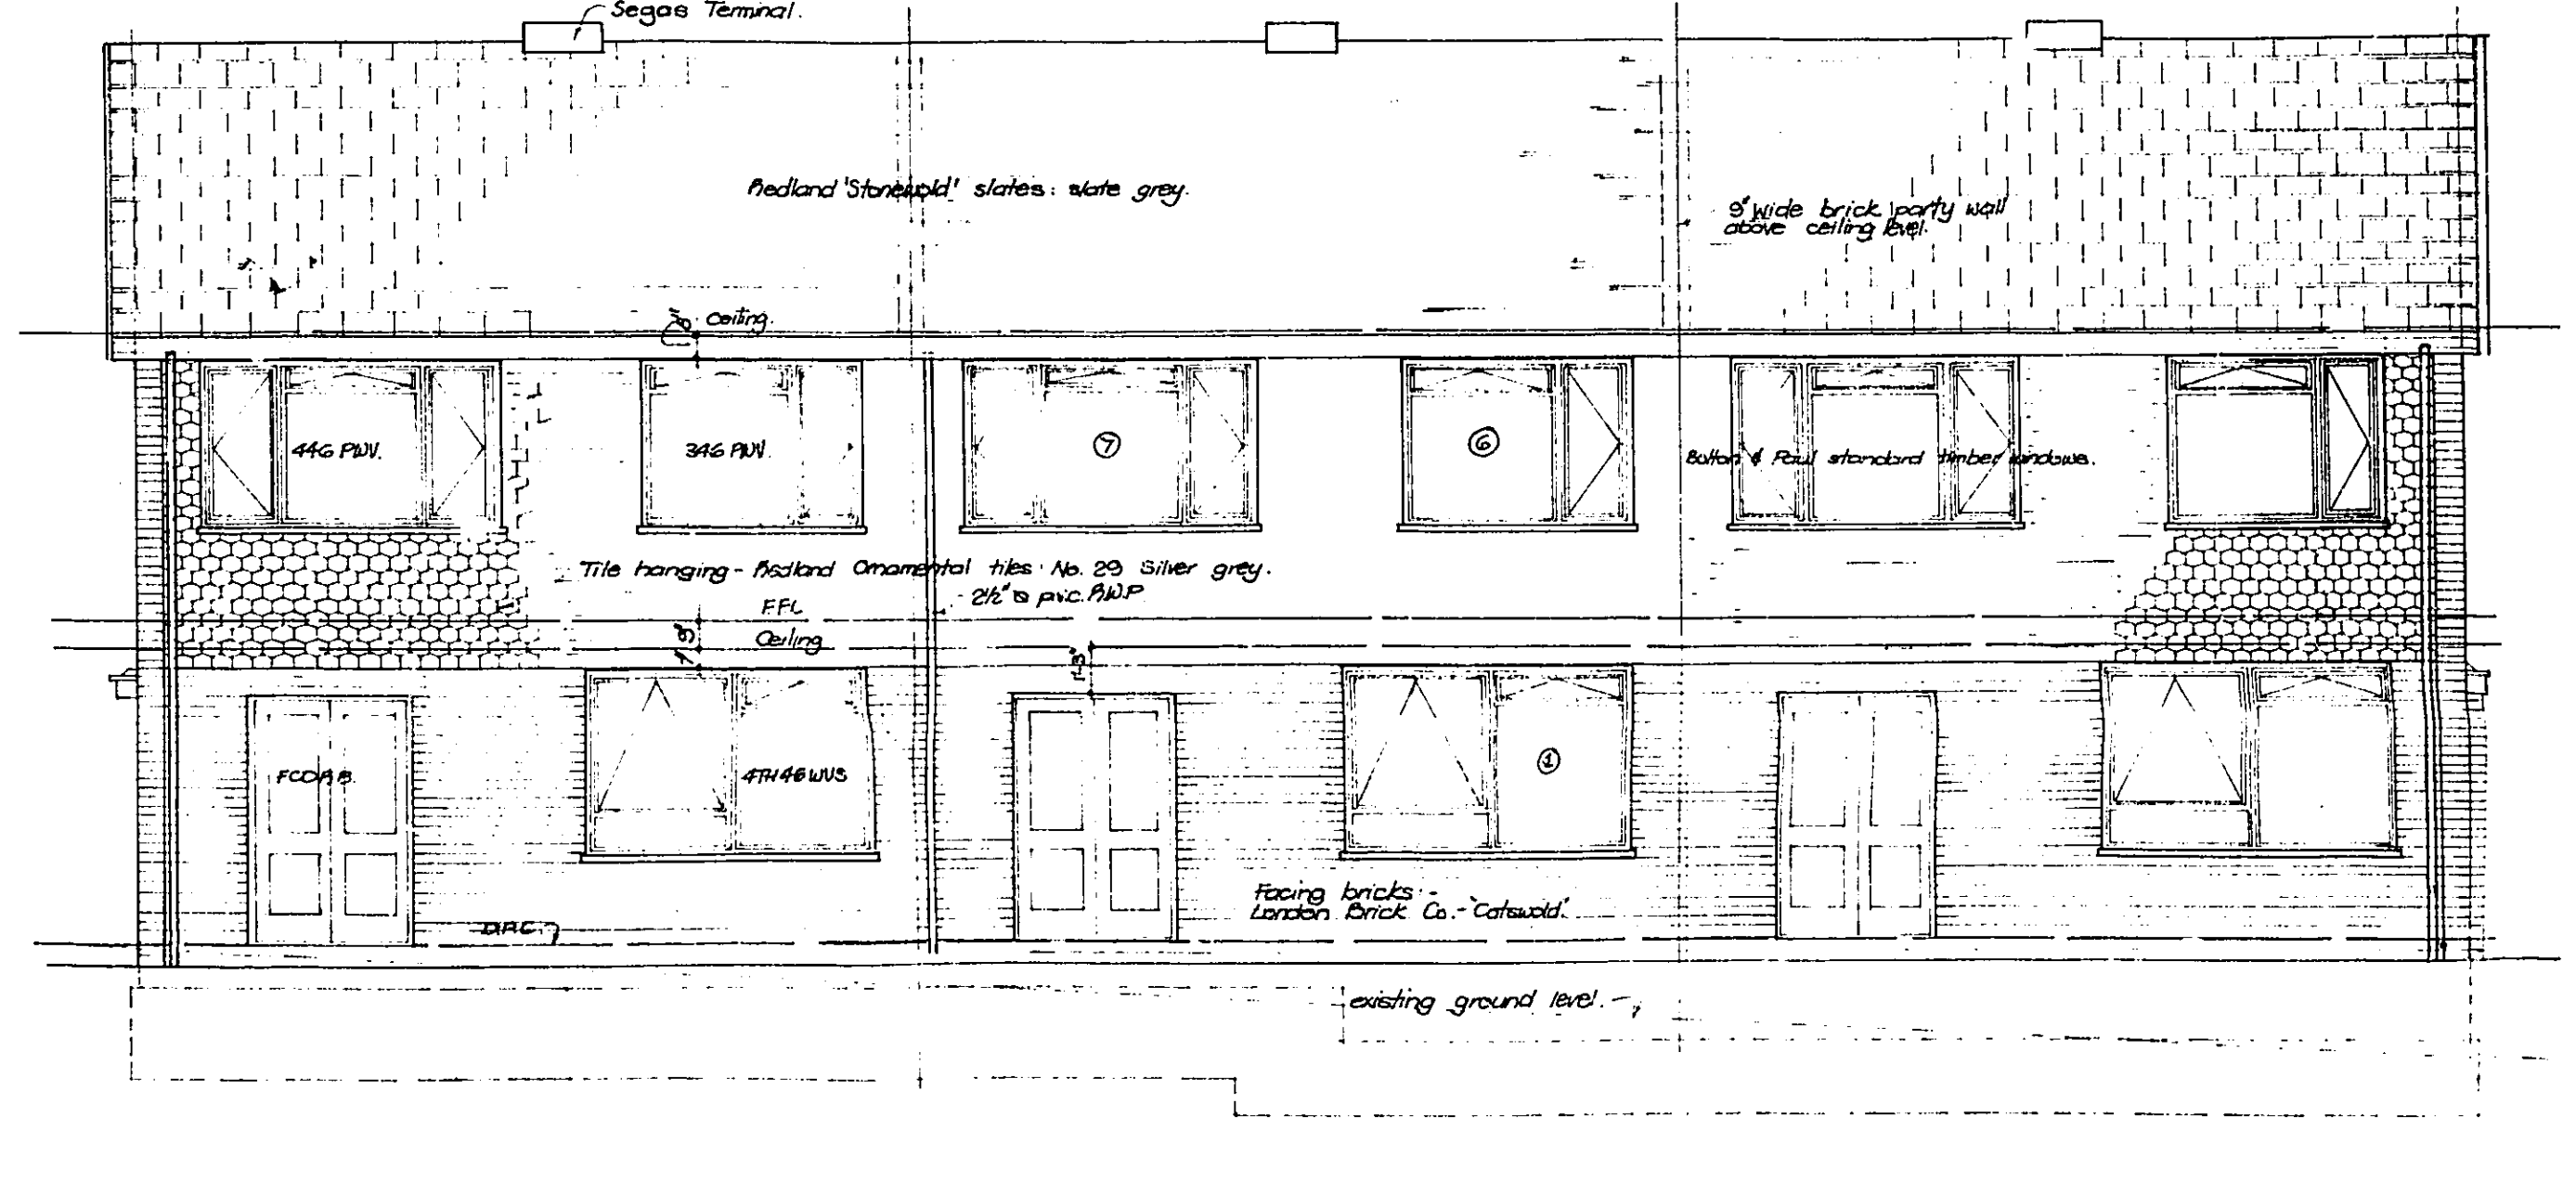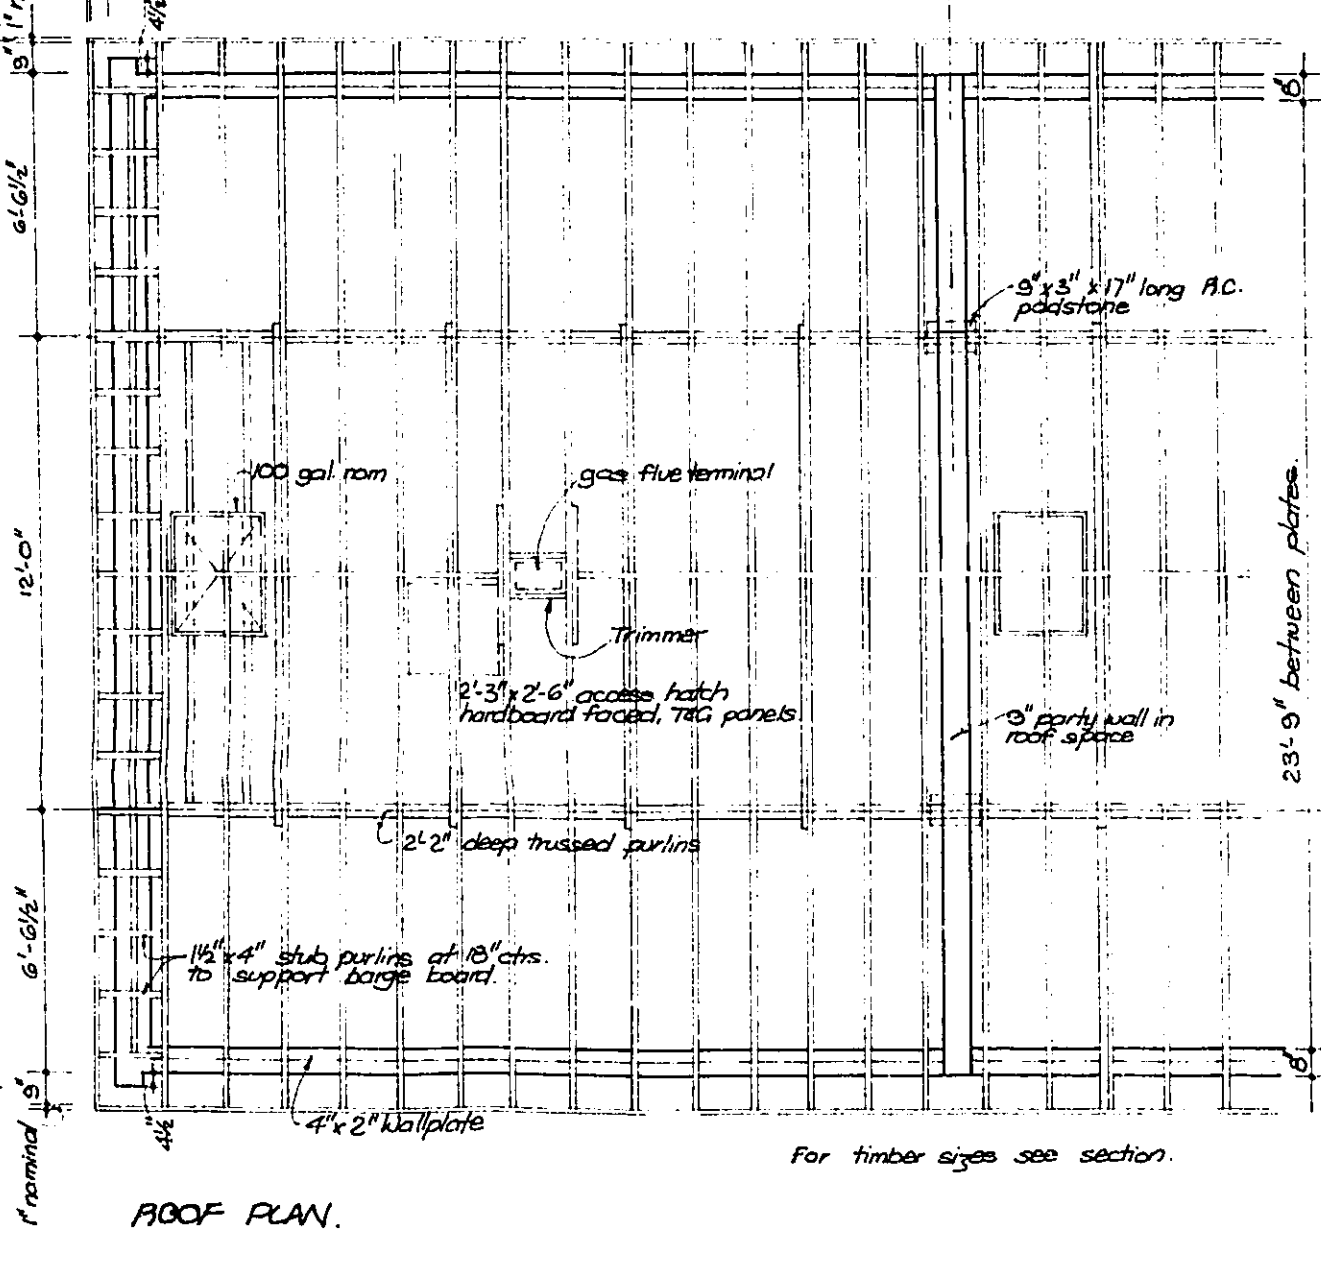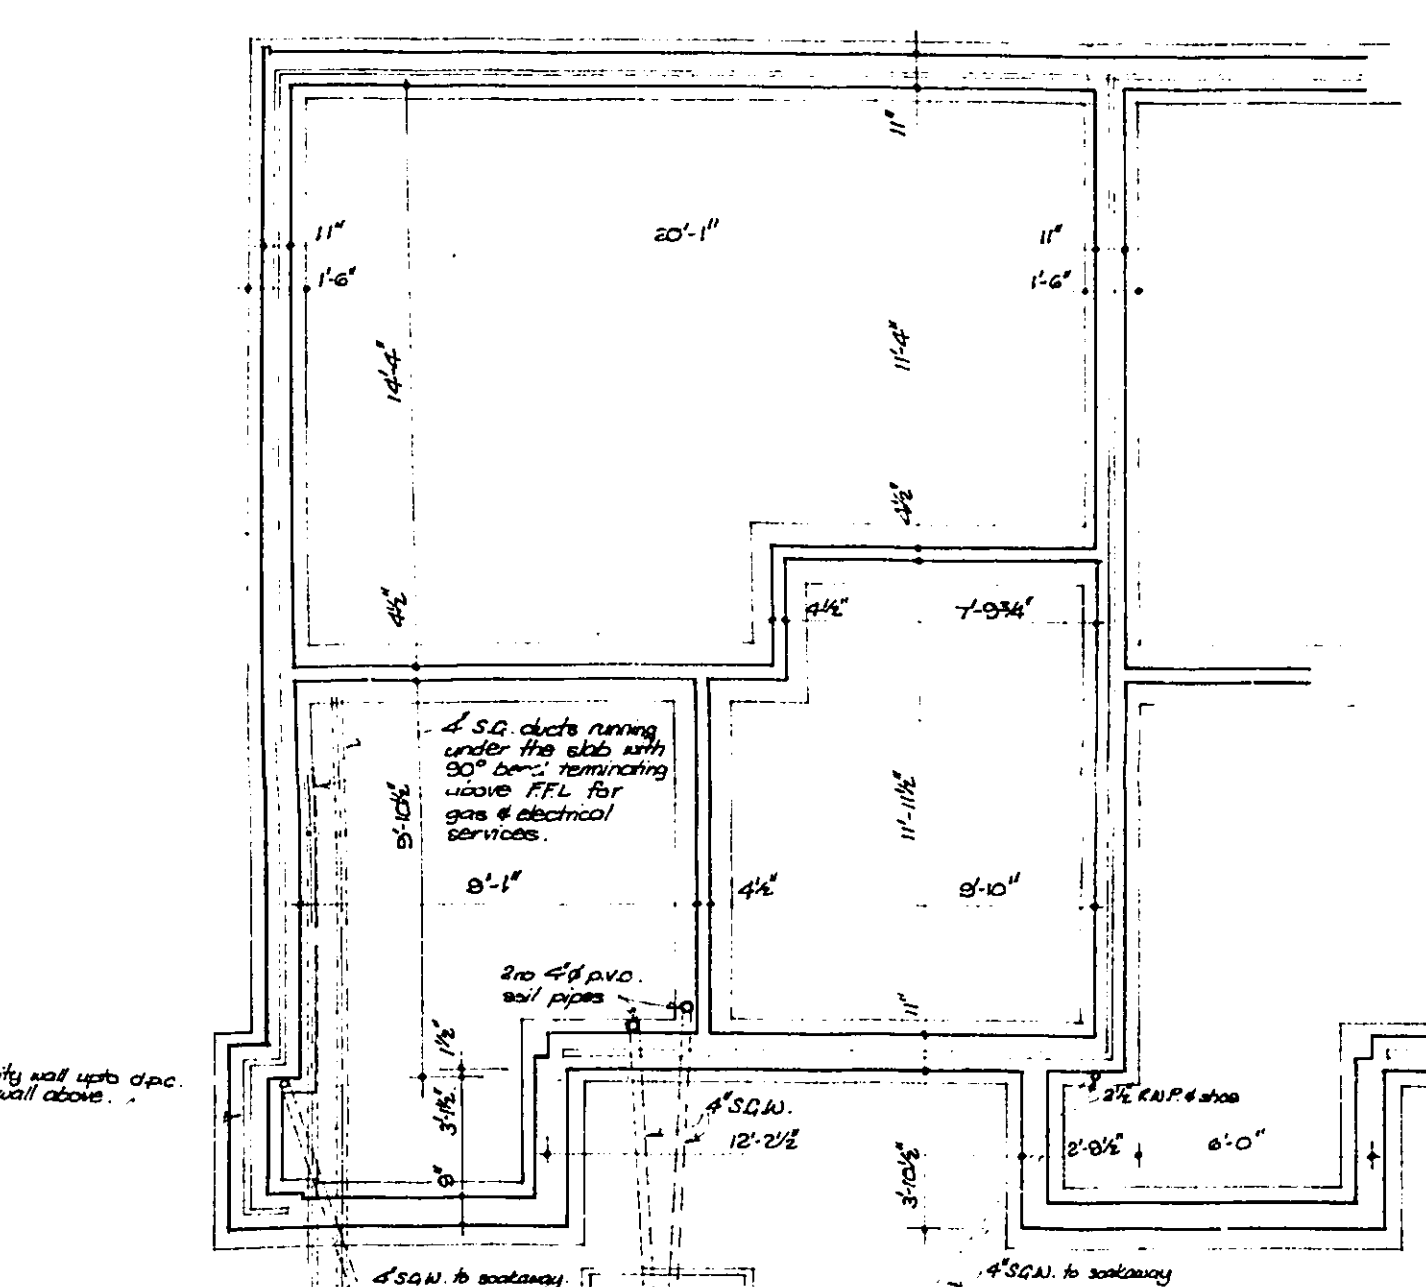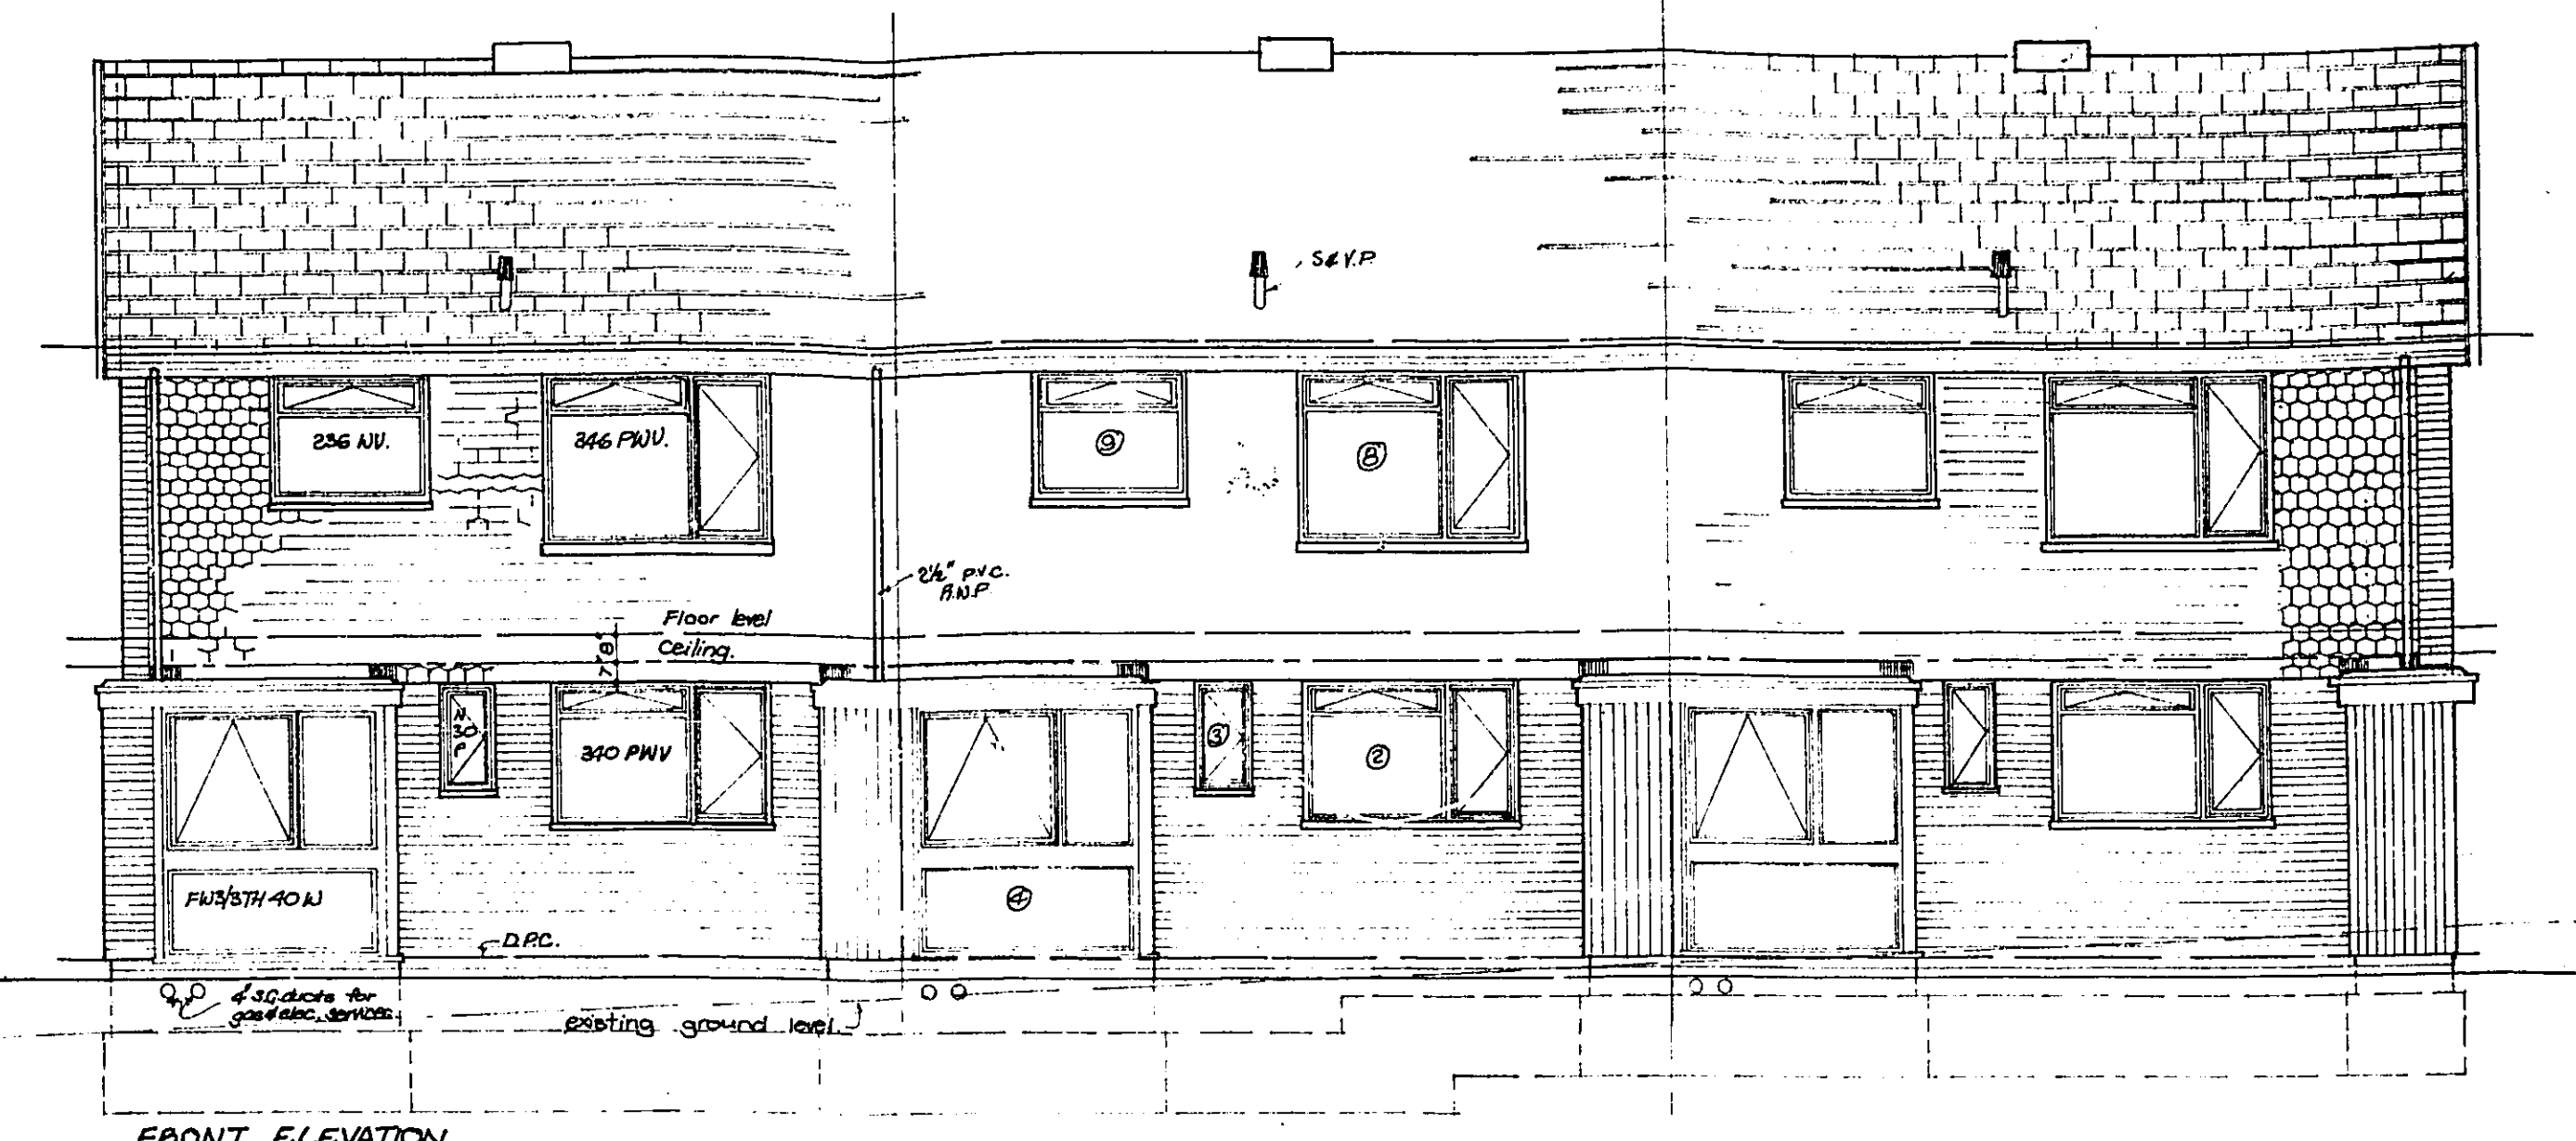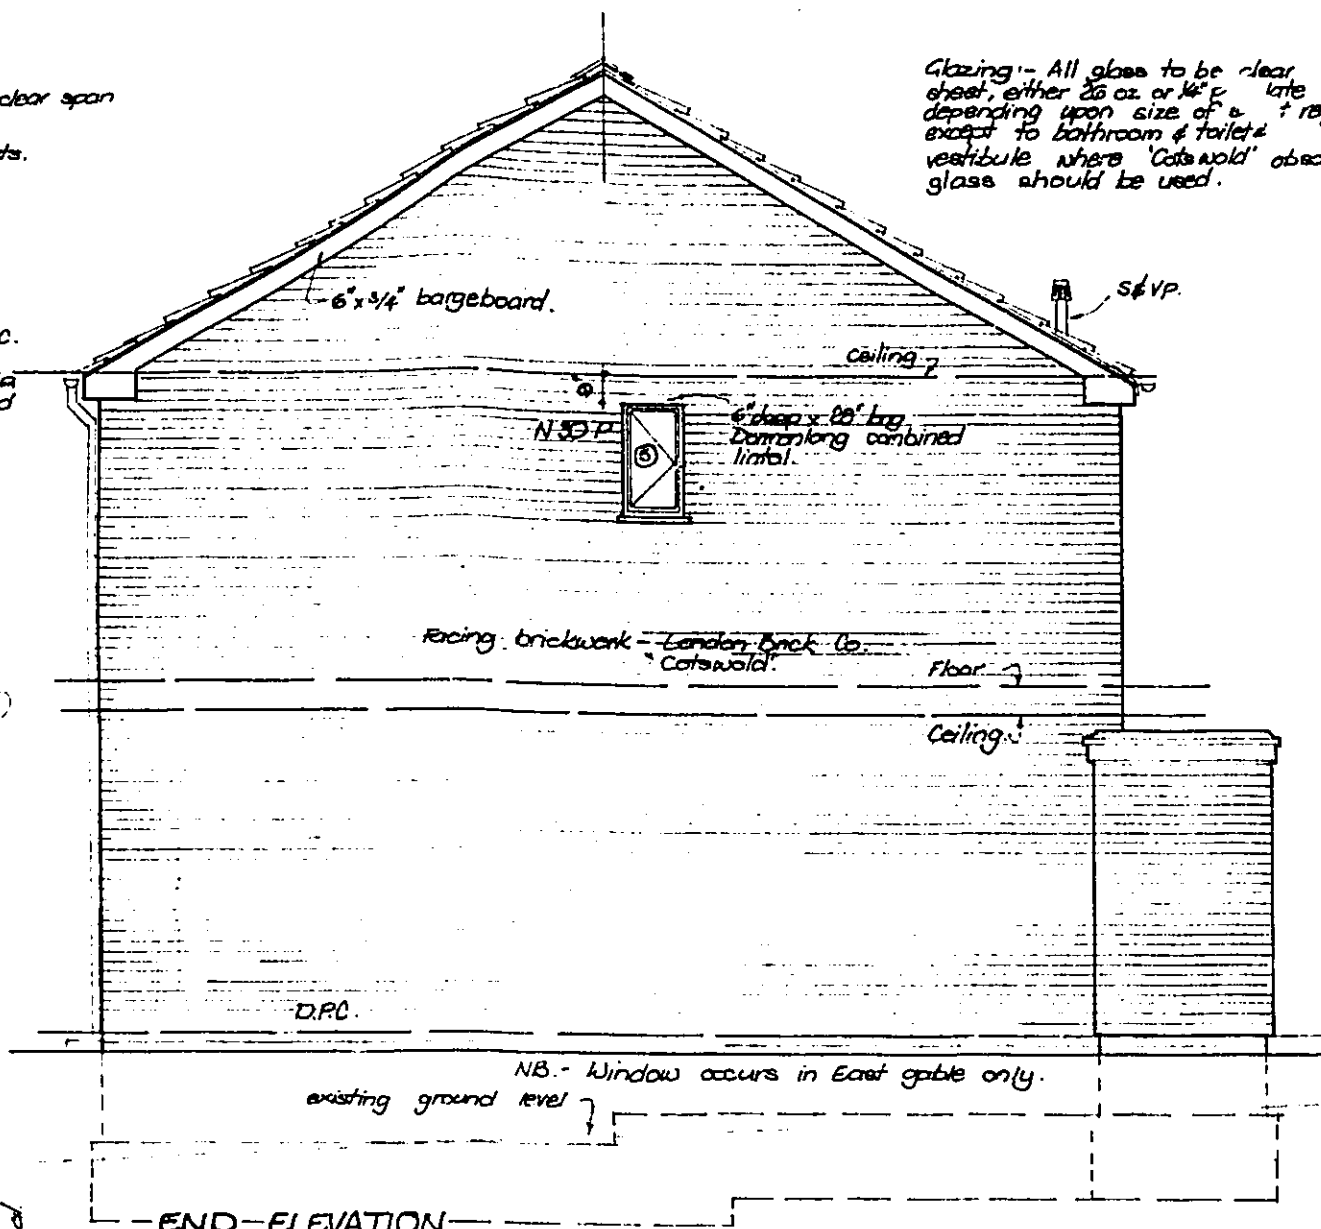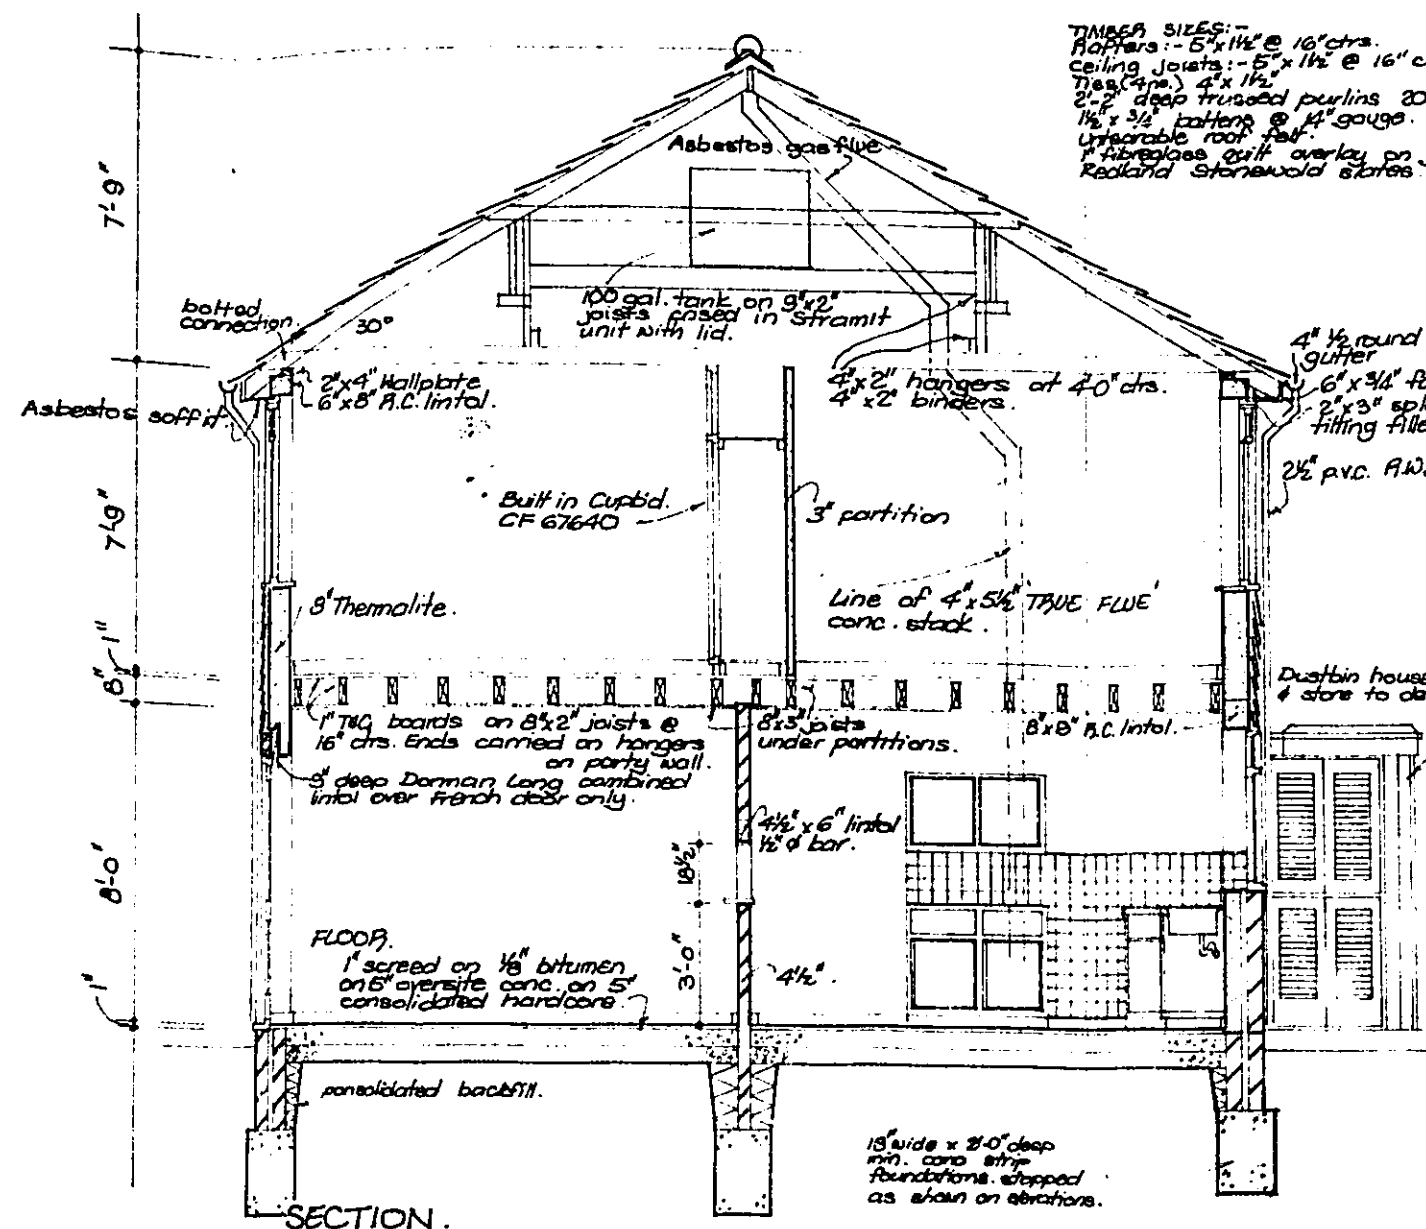

NOTES:  
 1. All soil, waste & rainwater pipes & fittings to be installed to the approval of the Local Authority.  
 2. Concrete foundations to be bid to depth to be agreed with the Building Inspector on site.

WELWYN HATFIELD CITY U. D. C.  
 24 MAY 1974  
**S6/404/74**

WELWYN HATFIELD D.C.  
 TOWN & COUNTRY PLANNING ACT 1971  
 PLAN REFUSED FOR CONSENT/REVISION  
 Date: .....

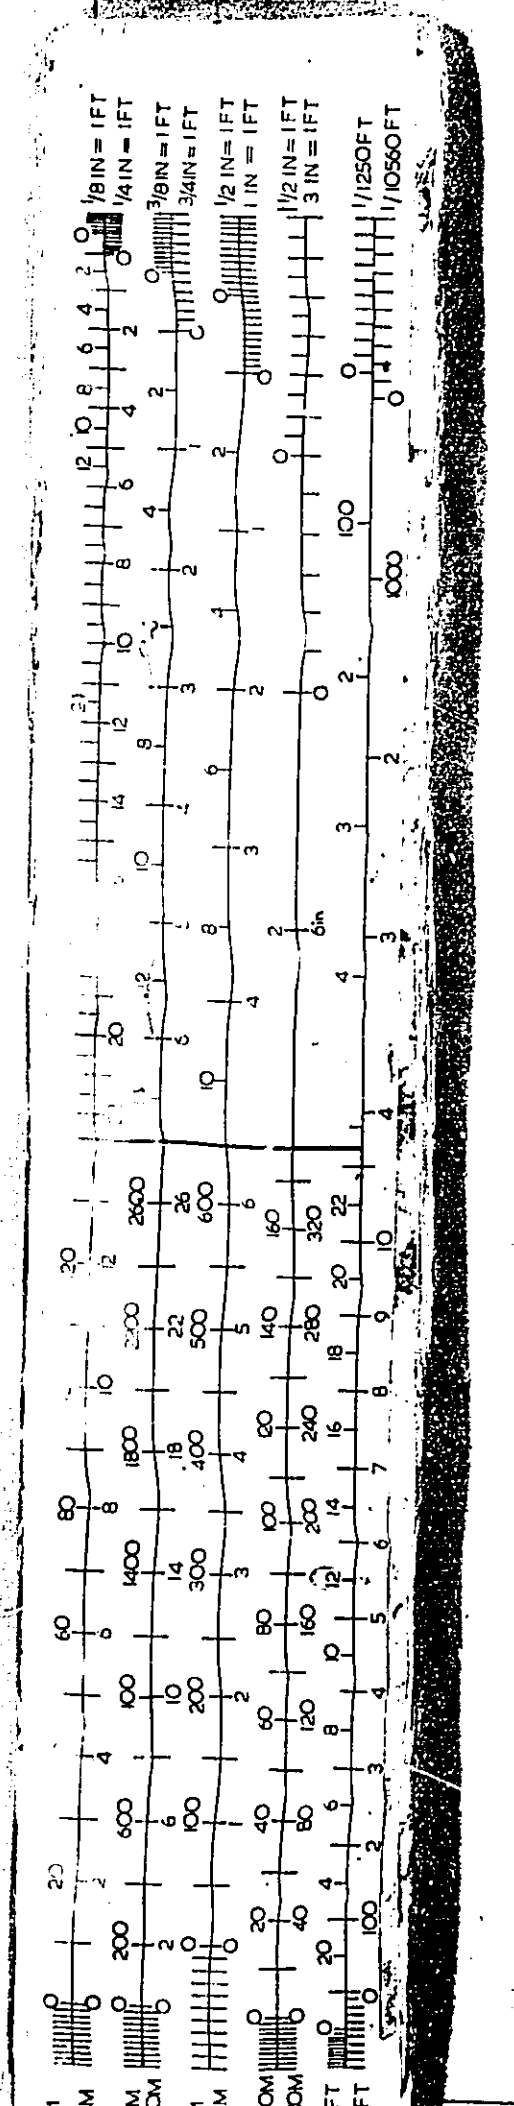

GRA  
 Hook  
 Kempels  
 Northants.

Proposed Housing

Working drawing services plan

Date April 1974

Scale 1/2" = 1'-0"

Drawing no. 239/116

Greenwood, Staff & French,  
 Chartered Architects,  
 22, The Green,  
 Richmond,  
 Surrey,  
 Tel. 01-840-6335

Key To Buildings	
1	WORKSHOPS
2	RECREATION BLOCK
3	BOSS WATSON'S HOUSE
4	ADMINISTRATION BLOCK
5	SUB STATION
6	KITCHENS
7	
8	
9	
10	
11	
12	
13	
14	
15	
16	WORKSHOPS
17	FLATS
18	GARAGE
19	GARAGE
20	VINERY
21	GREENHOUSE
22	GARAGE
23	STABLES
24	
25	CAT'S KEEPERS HUT
26	LAUNDRY
27	SICK PENNELL
28	
29	
30	SUB STATION (BGA)

WELWYN HATFIELD CITY U. D. C.  
 Recd. on 24 MAY 1974  
**S6/404/74**  
 WELWYN HATFIELD D.C.  
 TOWN & COUNTRY PLANNING ACT 1971  
 PLAN REFERRED TO IN CONSENT/  
 Date.....

