




FRONT ELEVATION 1:100

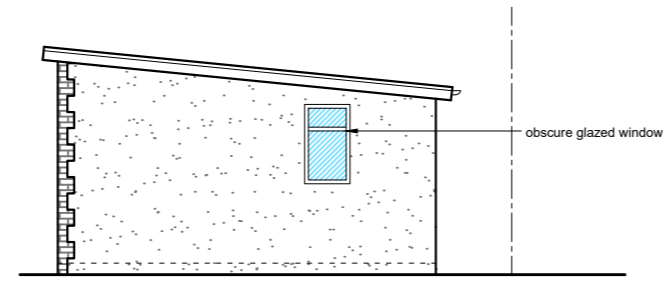



SIDE ELEVATION 1:100

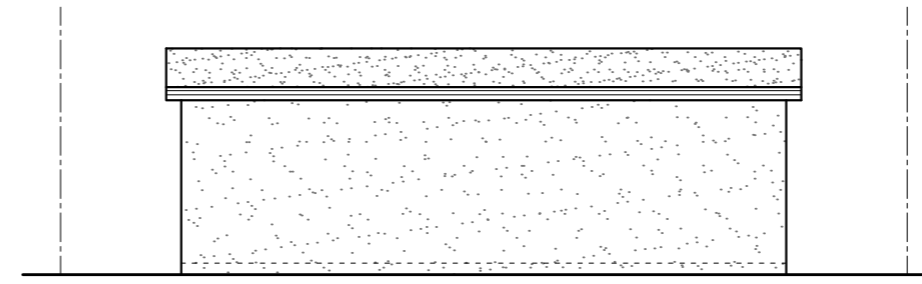


REAR ELEVATION 1:100

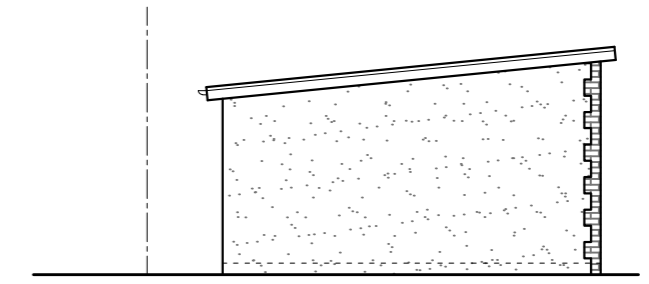


SIDE ELEVATION 1:100

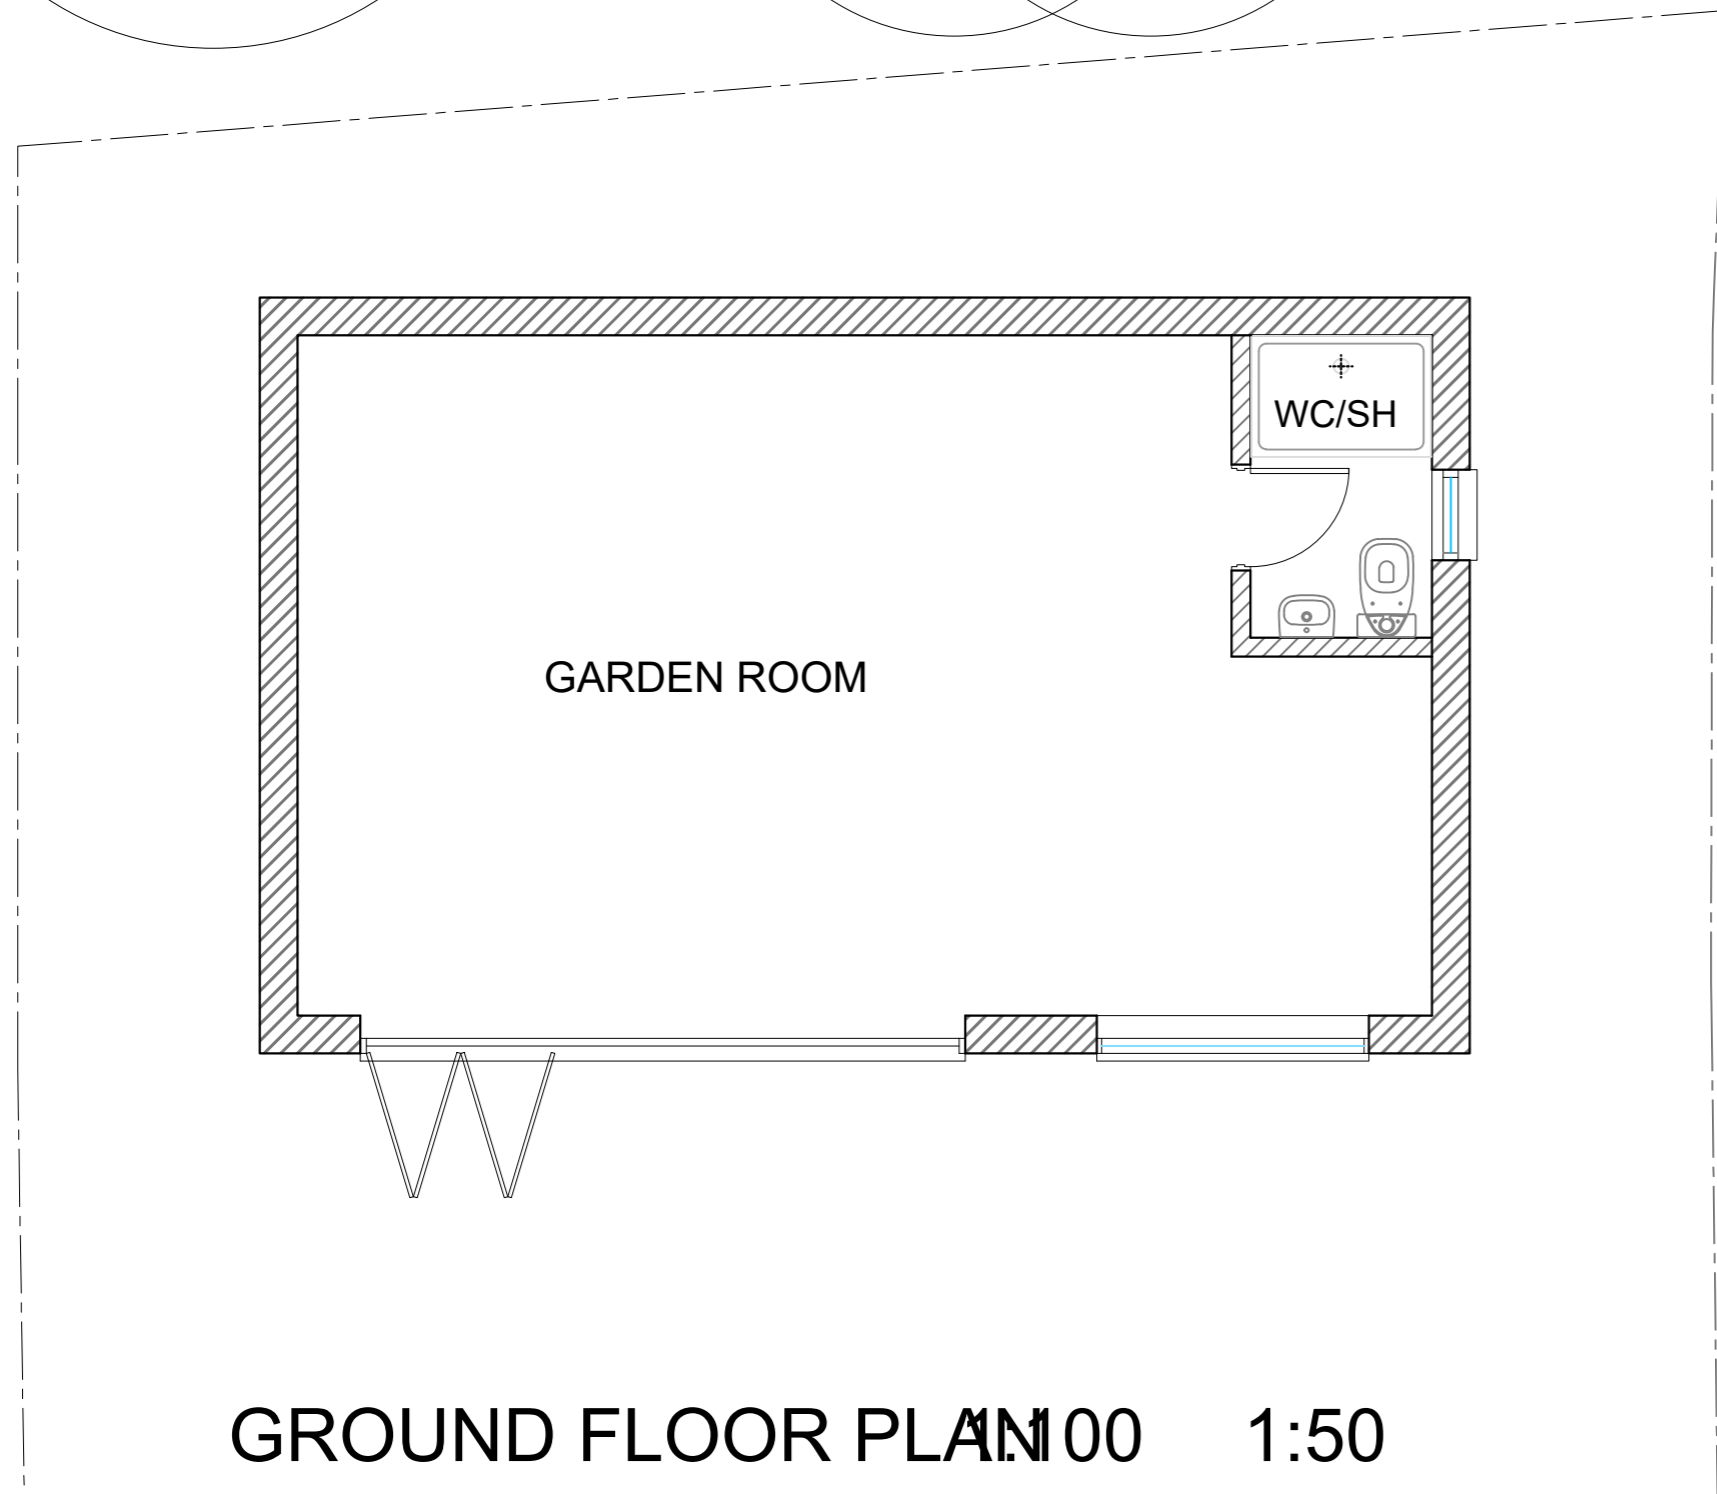 

GROUND FLOOR PLAN 1:50

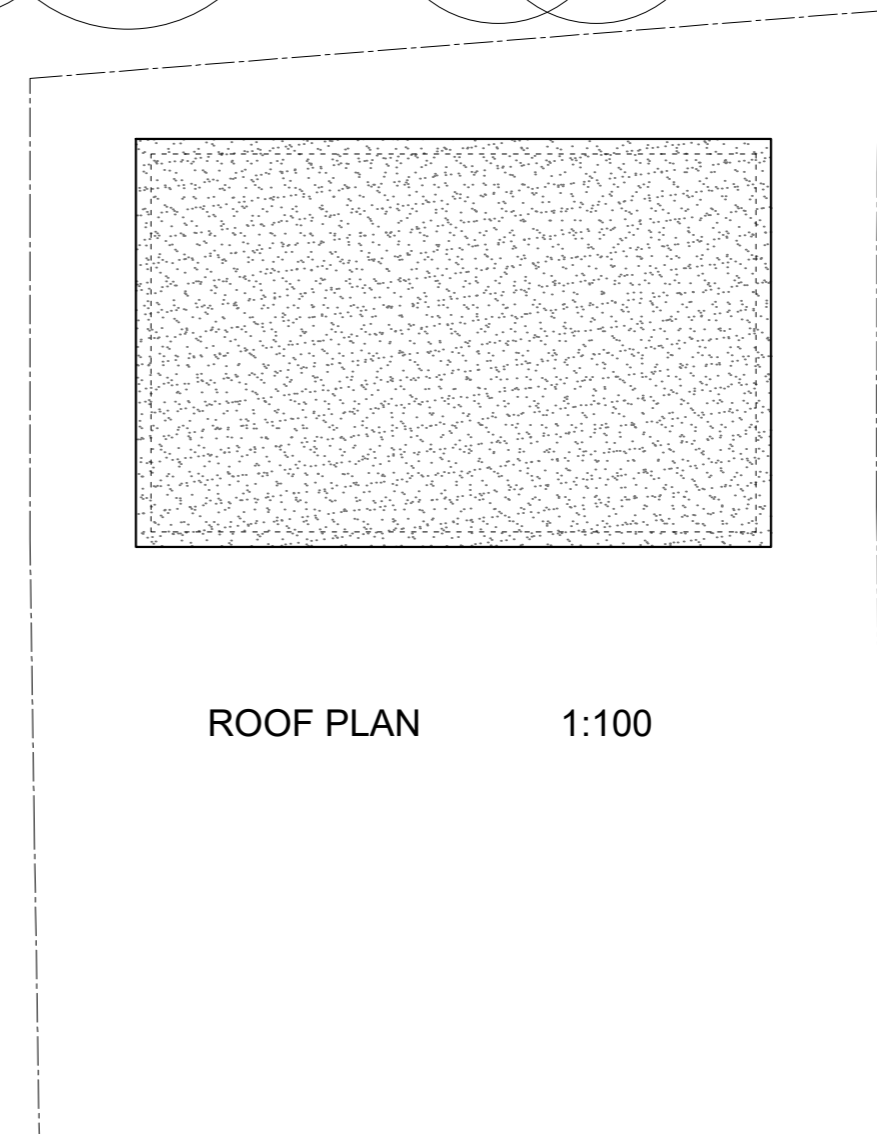

ROOF PLAN 1:100

 

THIS DRAWING PRINTED ON A2 SIZE PAPER



Home Extension Designs

HOME EXTENSION DESIGNS
HED HOUSE
60a BRIDGE ROAD EAST
WELWYN GARDEN CITY
HERTS AL7 1JU
tel : 01707 393971
e:info@hed.co.uk

Project: 85 BRAMBLE ROAD
HATFIELD

Drawing Title: PROPOSED PLANS AND ELEVATIONS

Drawn By: s a c Scale: 1:50, 1:100 Date: OCT 2023
Drg Status: PLANNING Checked:
Drawing No: 5548-P01 Revision: C