






FRONT ELEVATION

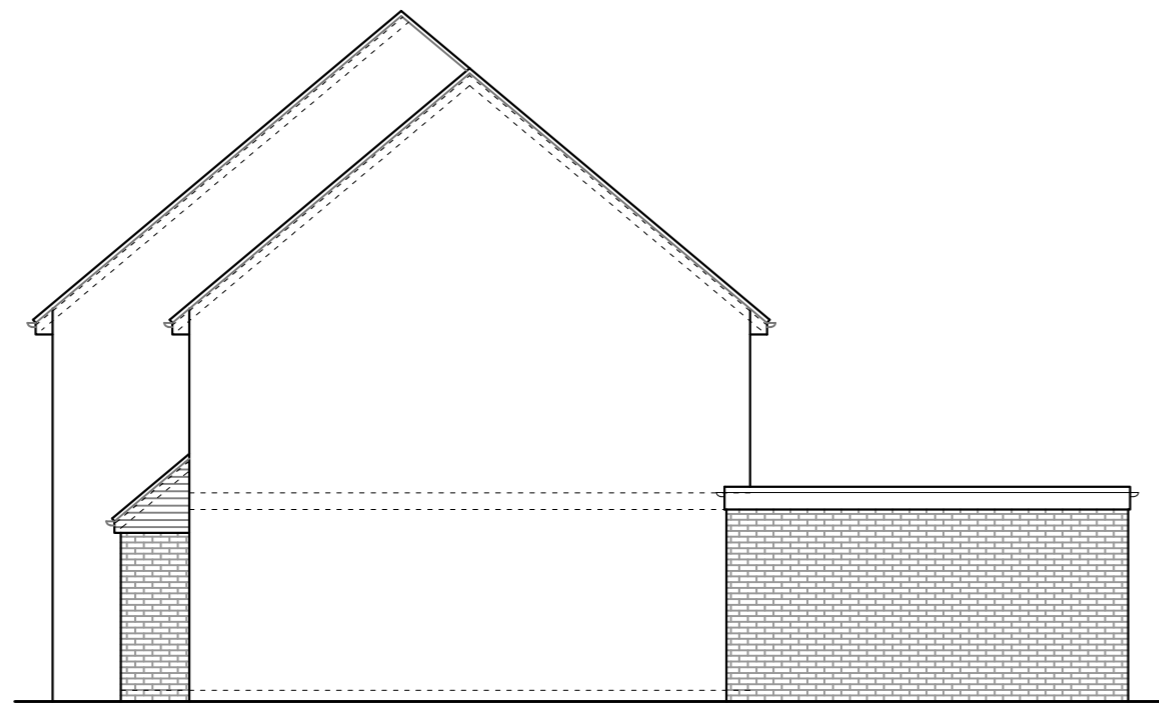


SIDE ELEVATION

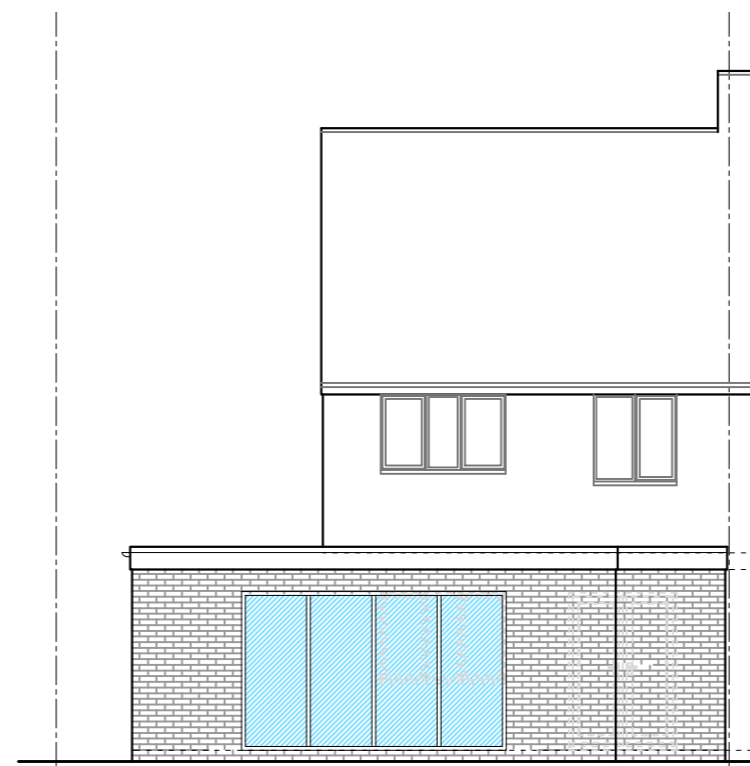


REAR ELEVATION

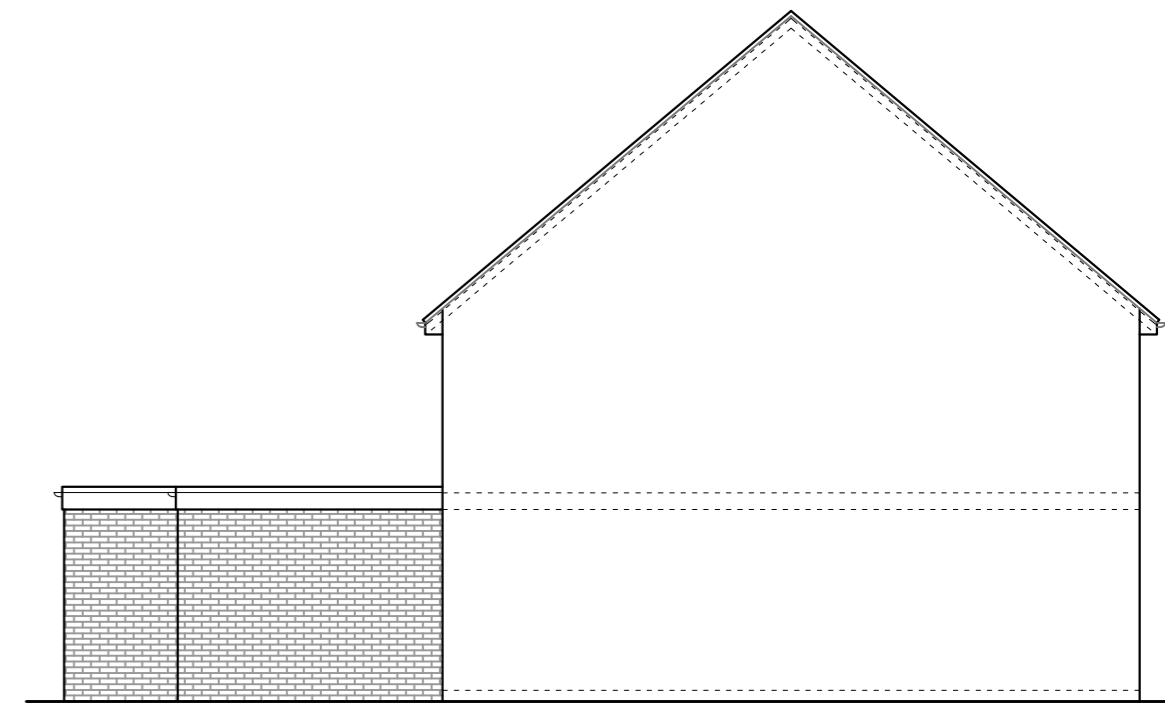



SIDE ELEVATION

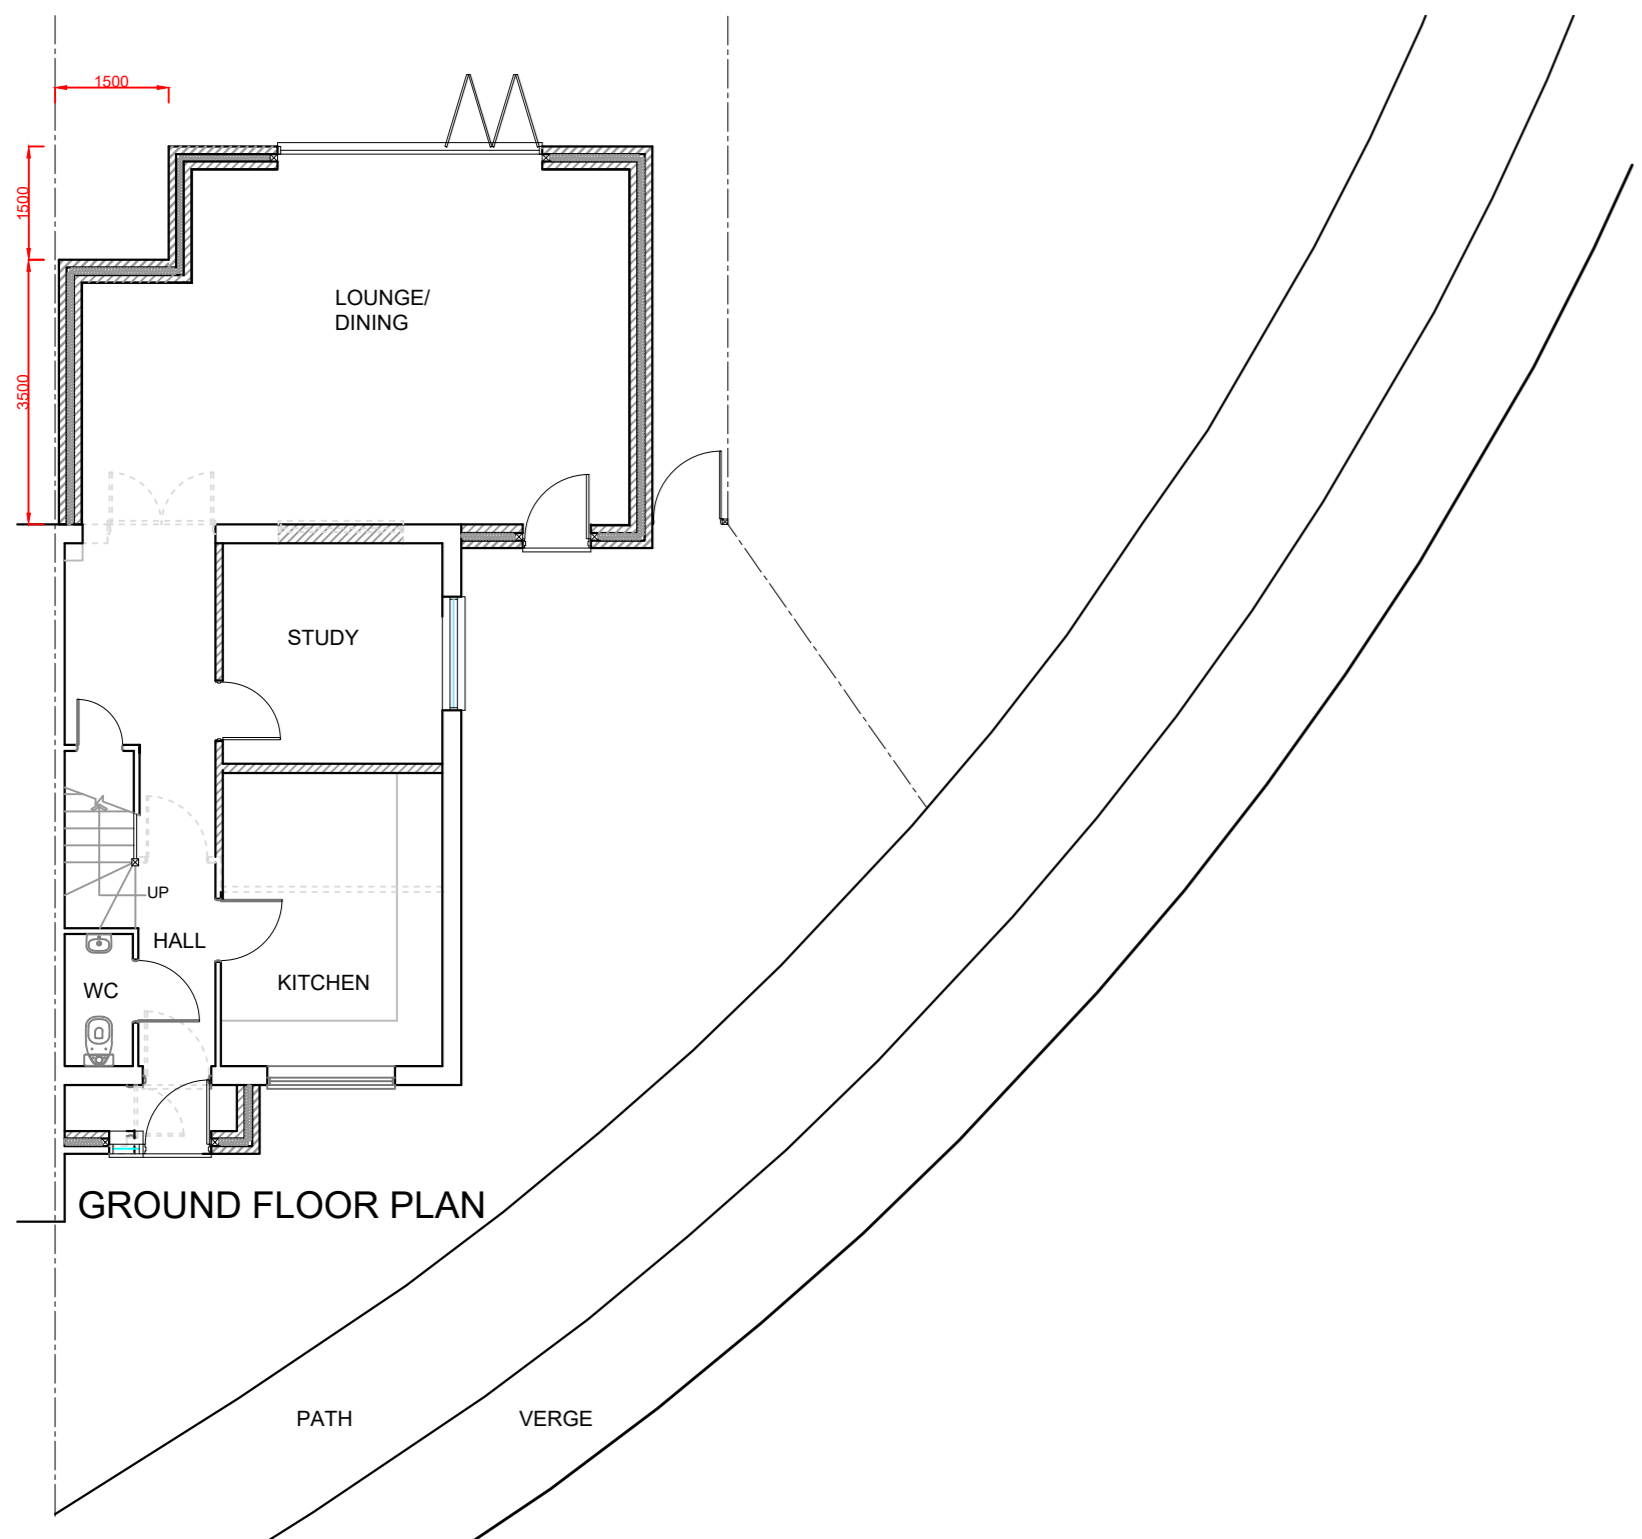

GROUND FLOOR PLAN

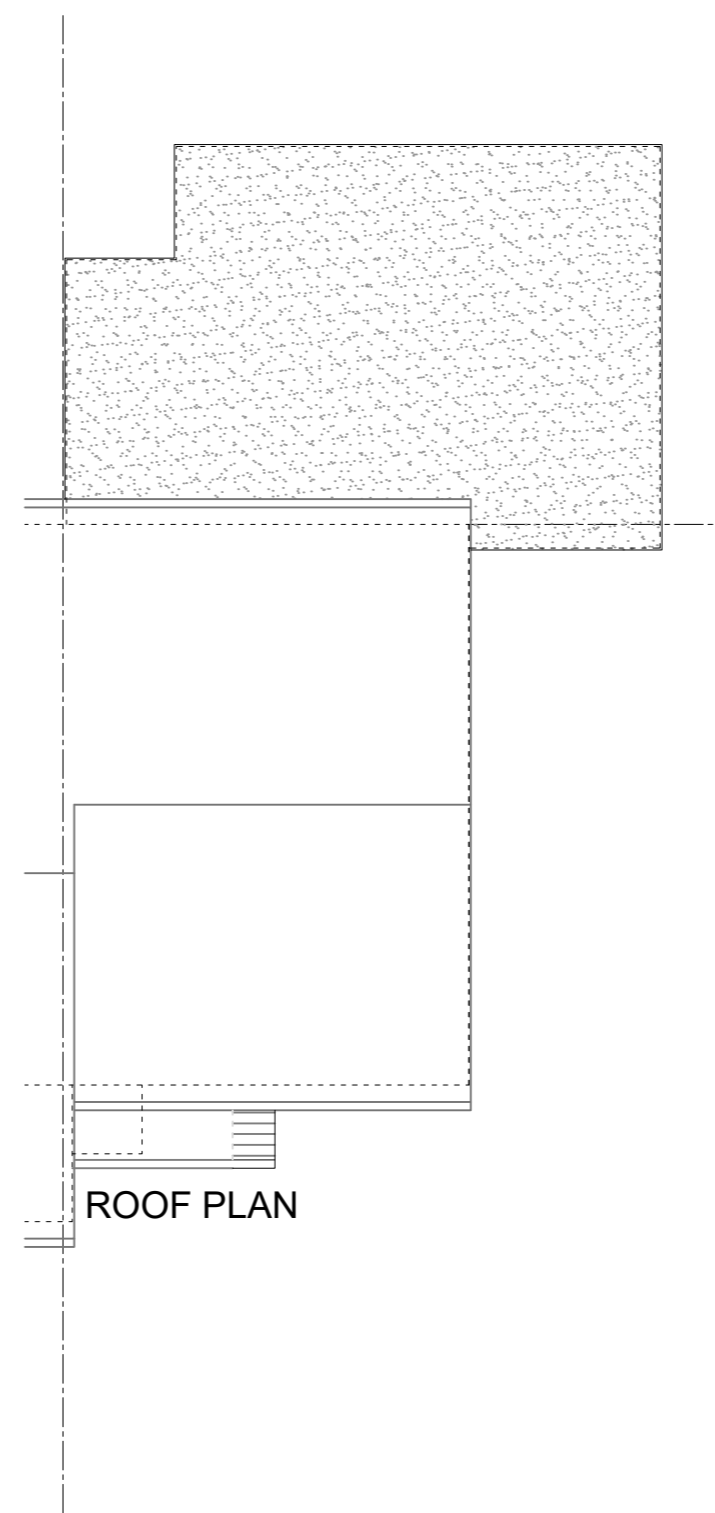

ROOF PLAN

  

THIS DRAWING PRINTED ON A2 SIZE PAPER



Home Extension Designs

**HOME EXTENSION DESIGNS**  
**HED HOUSE**  
 60A BRIDGE ROAD EAST  
 WELWYN GARDEN CITY  
 HERTS AL7 1JU  
 tel : 01707 393971  
 e:info@hed.co.uk

Project: 14 Gorseway,  
 Hatfield

Drawing Title: **PLANS AND ELEVATIONS  
 AS PROPOSED**

Drawn By: ALI Scale: 1:100 Date: Jan 2024

Dwg Status: PLANNING Checked:

Drawing No: 5899-P01 Revision: **D**