

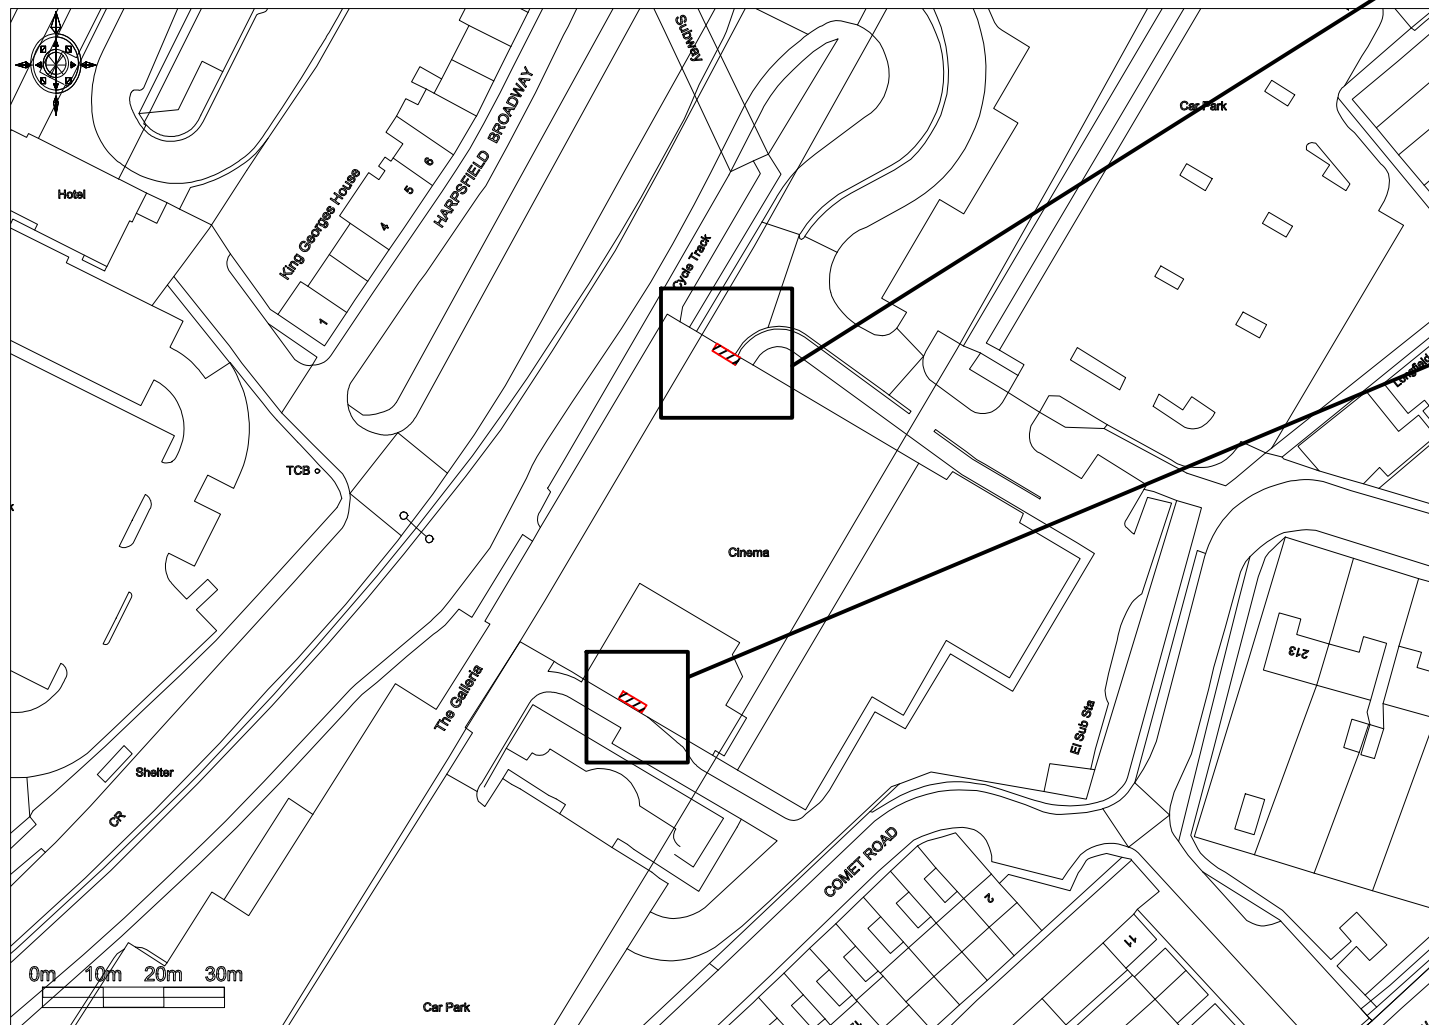


Plan

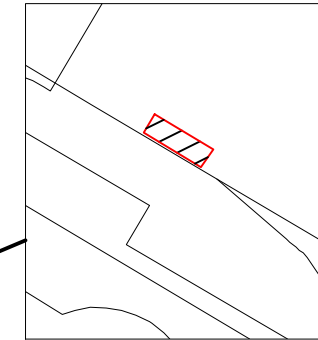

Site Plan
Scale 1:1250

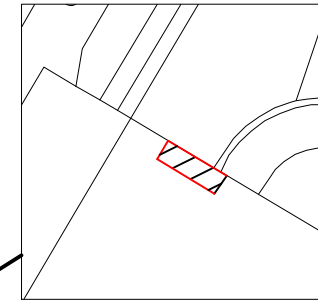

Block Plan
Scale 1:500

- ① High level fascia panel with text x2

	Technical Signs Floor 1 - Unit 3 Hille Business Centre 132 St Albans Road Watford, Herts, WD24 4AE Tel: 01923 811999 Fax: 01923 811998 E-mail: info@technicalsigns.co.uk		Client Wagamama Address/Job details Unit 63 The Galleria Comet Way Hatfield AL10 0XY Site Plan		
	Job No		Date 16/02/23		
	Drawn by DN	Scale As specified (A3)			Drawing No 596704-5
				Rev	