


EXISTING FRONT ELEVATION




EXISTING SIDE ELEVATION

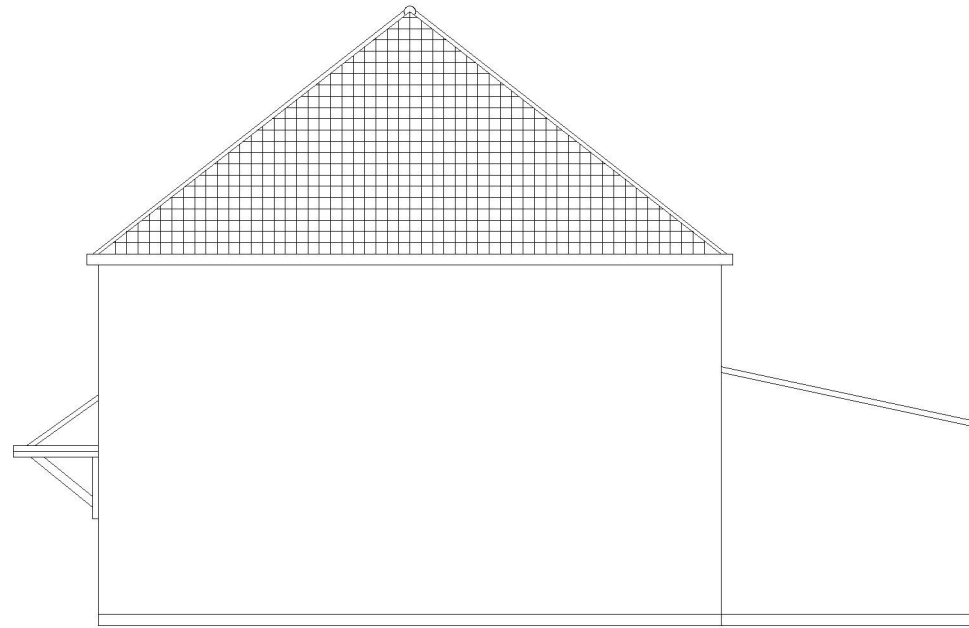


EXISTING REAR ELEVATION

NEW ROOFLIGHTS NOT TO PROTRUDE MORE THAN 100mm FROM THE ROOF SLOPE

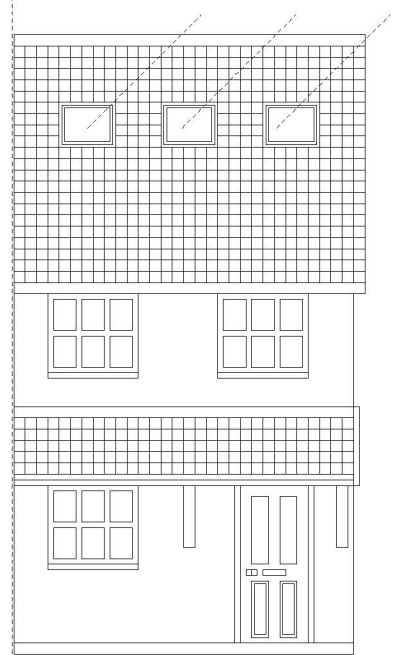


PROPOSED FRONT ELEVATION

PROPOSED GABLE ROOF TO BE RENDERED AND PAINTED TO MATCH EXISTING OUTER WALL

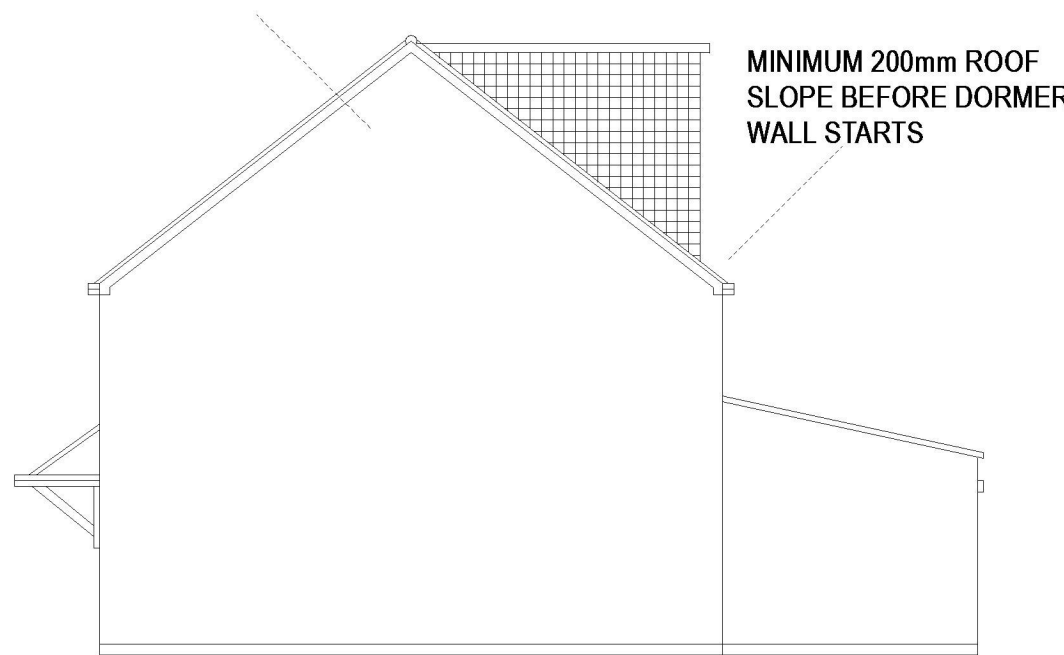


PROPOSED SIDE ELEVATION

PROPOSED REAR DORMER WITH TILE HANGING TO MATCH MAIN ROOF

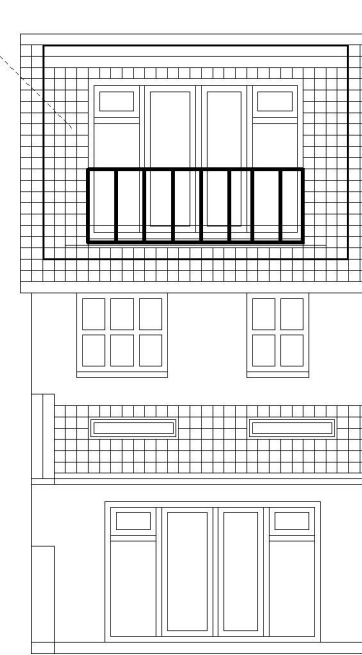

PROPOSED REAR ELEVATION

MINIMUM 200mm ROOF SLOPE BEFORE DORMER WALL STARTS

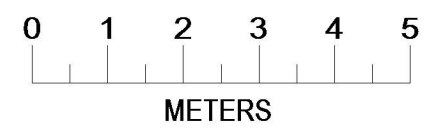

ADDRESS:  
5 FIRS WOOD CLOSE, POTTERS BAR, HERTS, EN6 4BY

DETAILS:  
HIP TO GABLE LOFT EXTENSION WITH REAR DORMER

SCALE: 1:100 @ A3	DATE: APRIL 2017	DRAWN BY: O.HUSNU	DRAW NO 5FWC - 01
----------------------	---------------------	----------------------	----------------------