
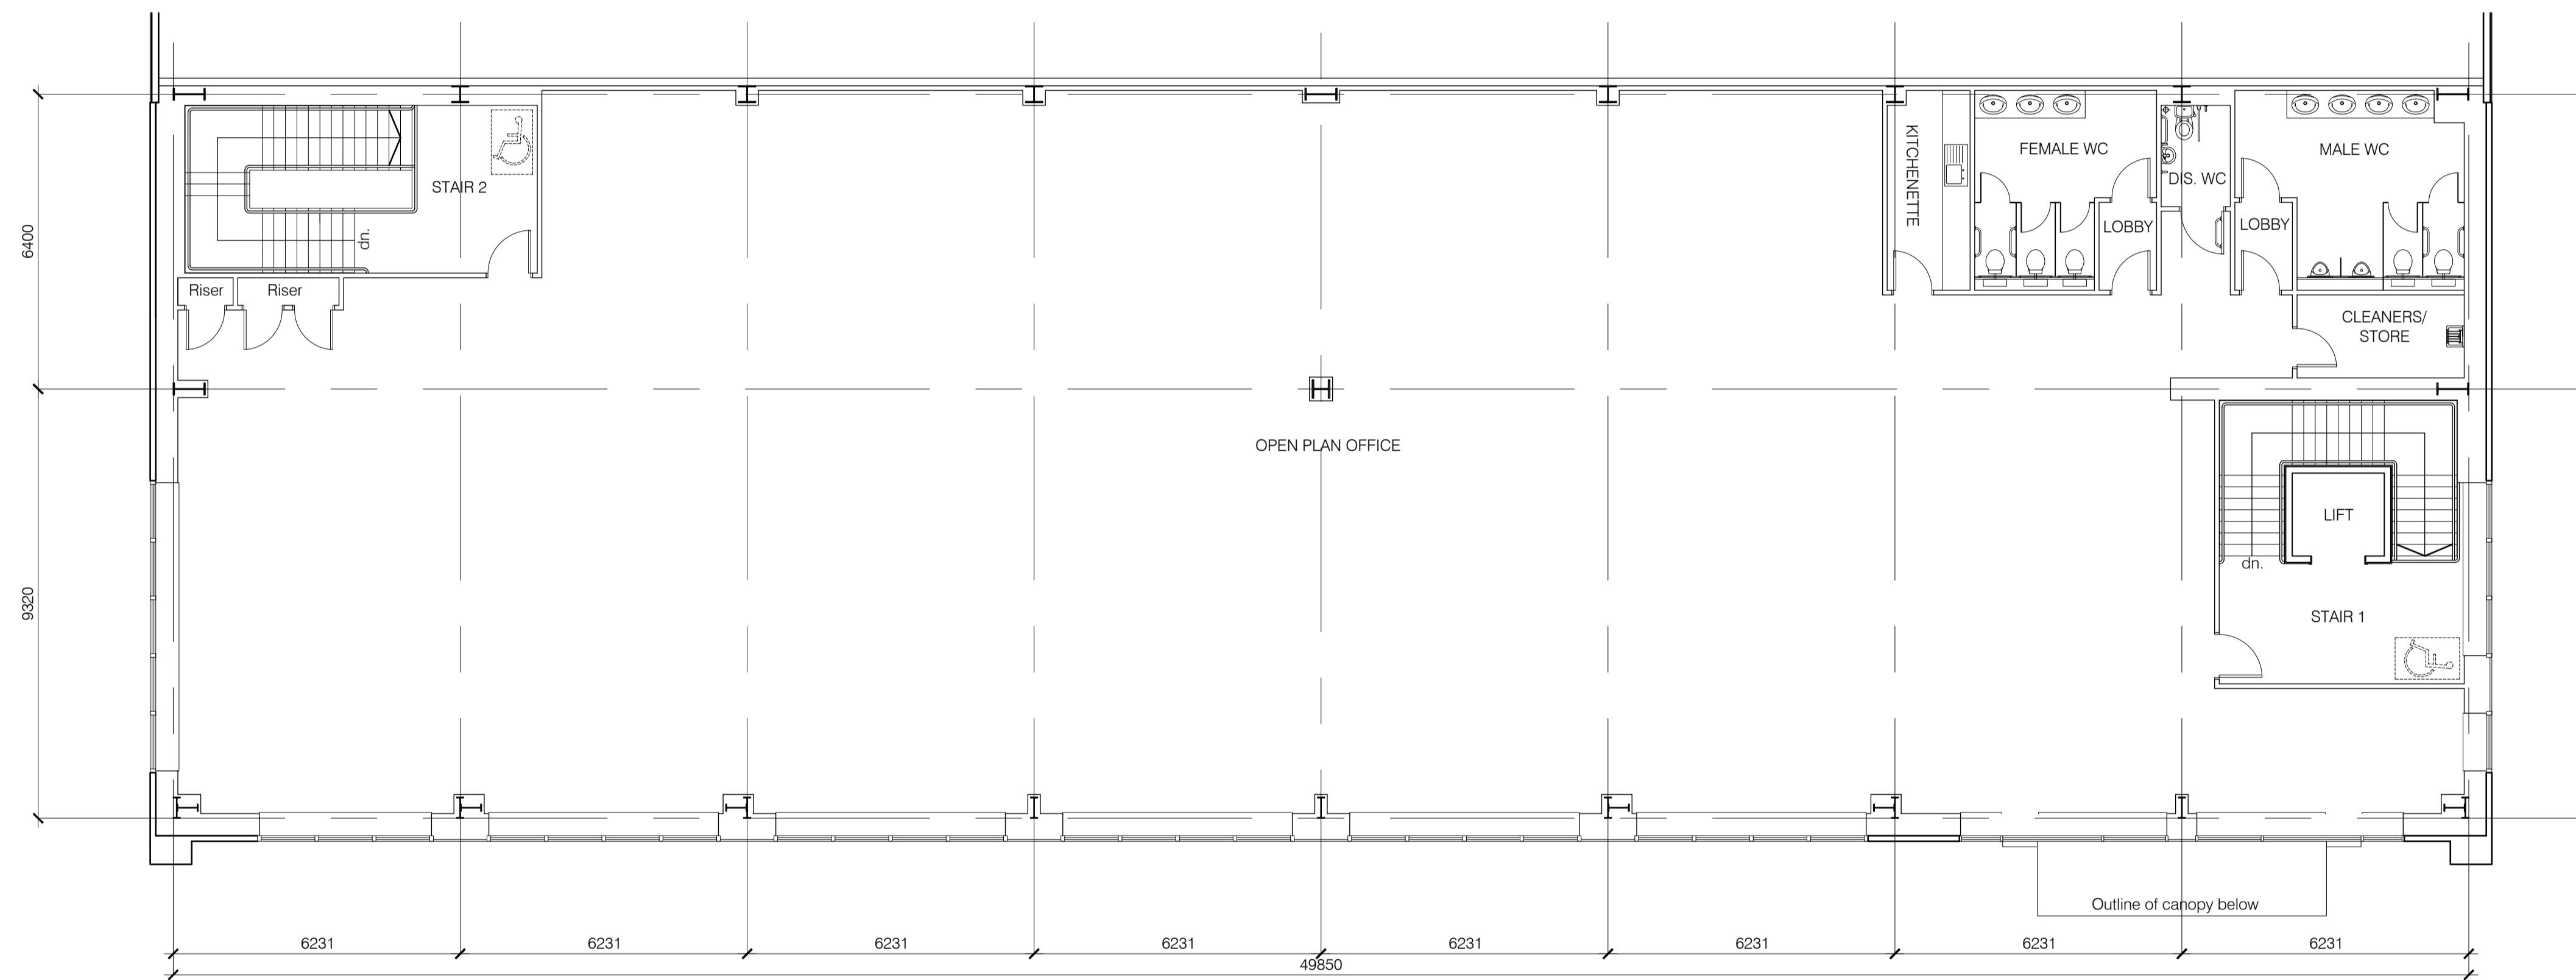


notes

this drawing and design is the copyright of aja architects llp and must not be reproduced in part or in whole without prior written consent. contractors must verify all dimensions on site before commencing work or preparing shop drawings. if in doubt! ASK.
Where this drawing contains any Ordnance Survey mapping material, it has been reproduced under license number 100052276. Ordnance Survey © Crown copyright!

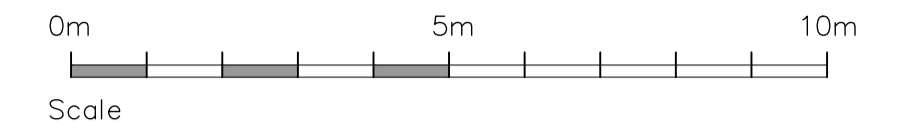

SECOND FLOOR PLAN

A	06/04/17	Scale bar added	up
no.	date	revision	by



aja architects llp
1170 Elliott Court
Herald Avenue
Coventry Business Park
COVENTRY CV5 6UB
T: 024 7625 3200
F: 024 7625 3210
E: aja@aja-architects.com
W: www.aja-architects.com

aja architects llp is a limited liability partnership registered in England No. OC326721
client



project

Proposed Unit
Plot 5000
Hatfield Business Park

drawing

Proposed Office Plan
Second Floor

scale 1:100 @ A1 drawn up

checked spp date 24/03/17

no

6050 - 090 Rev A
PLANNING