



South Elevation
(Front Elevation)



West Elevation
(Side Elevation)

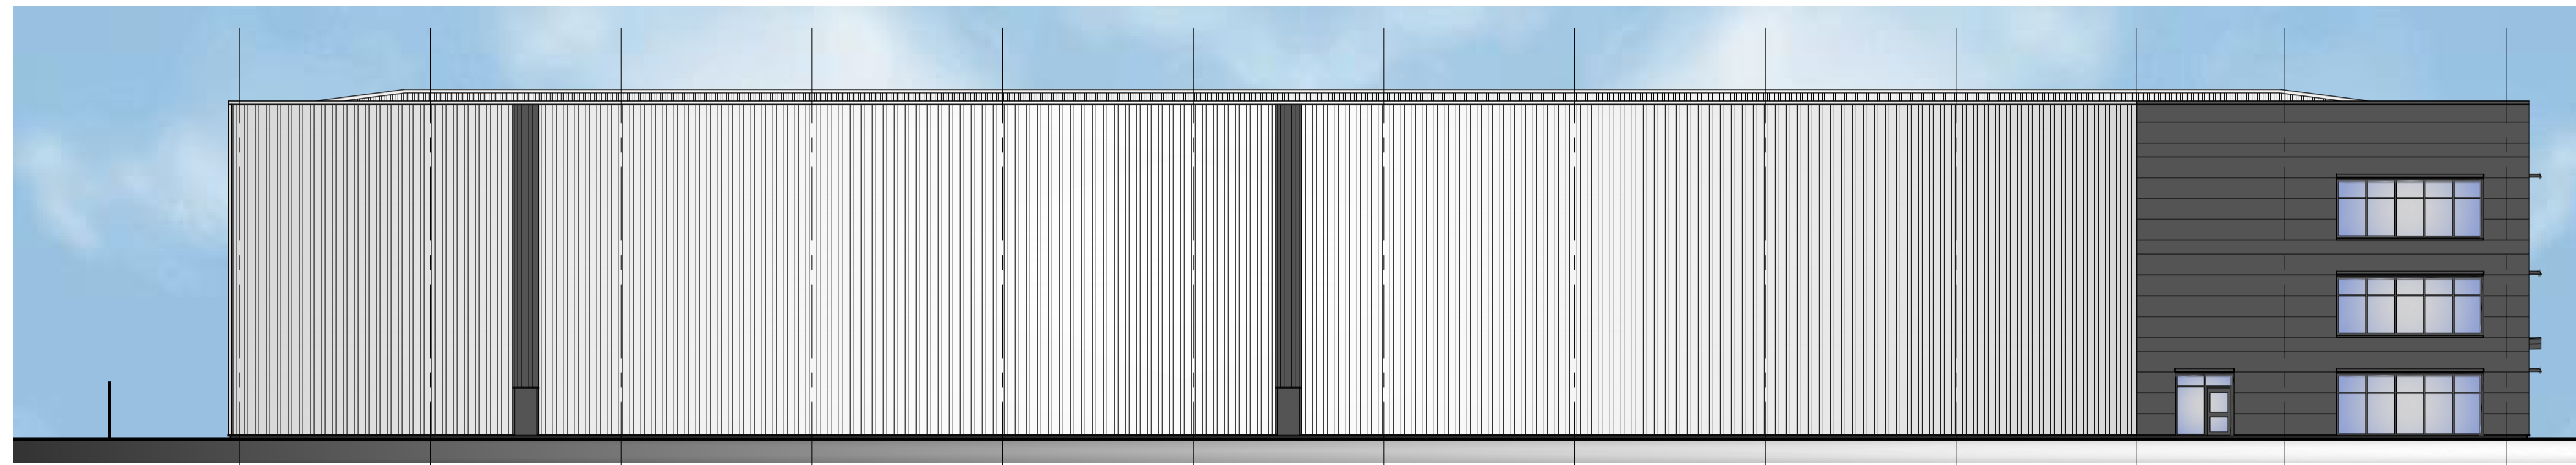


North Elevation
(Rear Elevation)

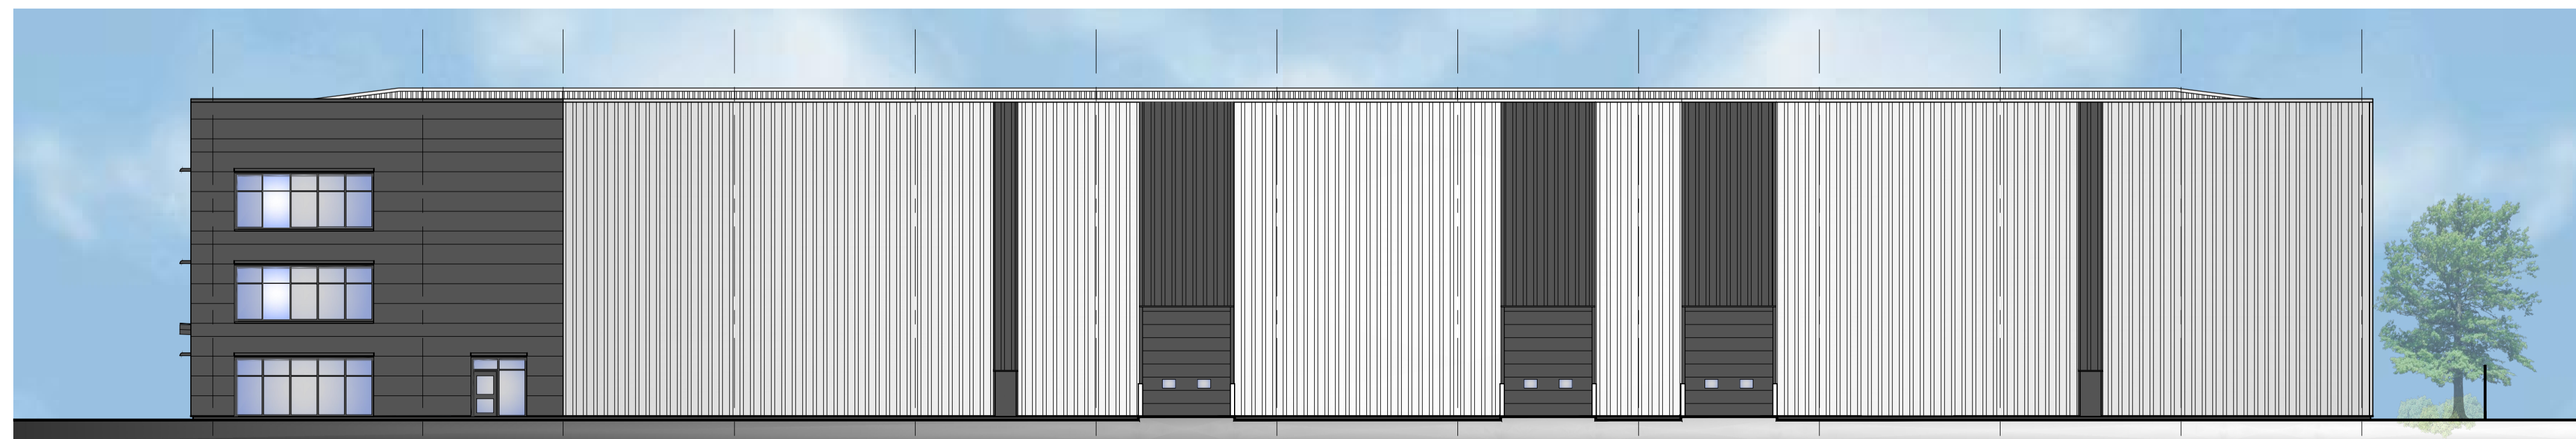

East Elevation
(Side Elevation)

notes
this drawing and design is the copyright of aja architects llp and must not be reproduced in part or in whole without prior written consent. contractors must verify all dimensions on site before commencing work or preparing shop drawings. if in doubt! ASK.
Where this drawing contains any Ordnance Survey mapping material, it has been reproduced under license number 100052276. Ordnance Survey © Crown copyright!

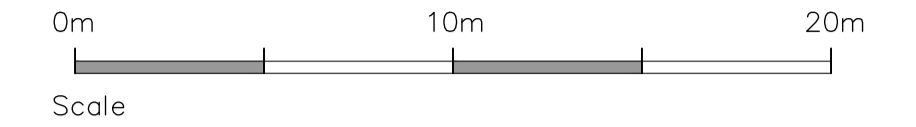

Schedule of Materials

- Offices Elevation
- 1 - Preformed Flat Composite Cladding to projecting building outline, Colour - Anthracite RAL 7016
 - 2 - Flat Horizontal Composite Cladding, Colour - Anthracite RAL 7016
 - 3 - Flat Horizontal Composite Cladding System to Front Elevation, Colour - Merini Grey RAL 180 40 05
 - 5 - Polyester Powder Coated Aluminium DG Windows
Curtain Walling & Doors, Frame Colour - Anthracite RAL 7016
 - 6 - Glazed Entrance Canopy, Colour - Anthracite RAL 7016
 - 7 - Polyester Powder Coated Brise Soleil Colour - Anthracite RAL 7016
 - 8 - External Louvres - Colour to match cladding
- Warehouse/Production Elevation
- 8 - Vertically Spanning Built Up Trapezoidal Cladding
Colour - Silver RAL 9006 & Anthracite RAL 7016
 - 9 - Built up Roof Cladding Colour - Albatross RAL 240 80 05
 - 10 - Painted Steel FE Doors - Anthracite RAL 7016
 - 11 - Insulated electrically operated Loading Doors
Colour - Anthracite RAL 7016

no.	date	revision	by
A	06/03/17	Scale bar added	up



aja architects llp
1170 Elliott Court
Herald Avenue
Coventry Business Park
COVENTRY CV5 6UB
T: 024 7625 3200
F: 024 7625 3210
E: aja@aja-architects.com
W: www.aja-architects.com

aja architects llp is a limited liability partnership registered in England No. OC326721
client



project

Proposed Unit
Plot 5000
Hatfield Business Park

drawing

Proposed Elevations

scale 1:200 @ A1 drawn up

checked spp date 24/03/17

no

6050 - 092 Rev A
PLANNING