


**notes**  
 this drawing and design is the copyright of aja architects llp and must not be reproduced in part or in whole without prior written consent. contractors must verify all dimensions on site before commencing work or preparing shop drawings if in doubt ASK.  
 Where this drawing contains any Ordnance Survey mapping material, it has been reproduced under license number 10052278.  
 Ordnance Survey © Crown copyright

**LEGEND**

- Base Build works
- Fit Out/ CAT B works

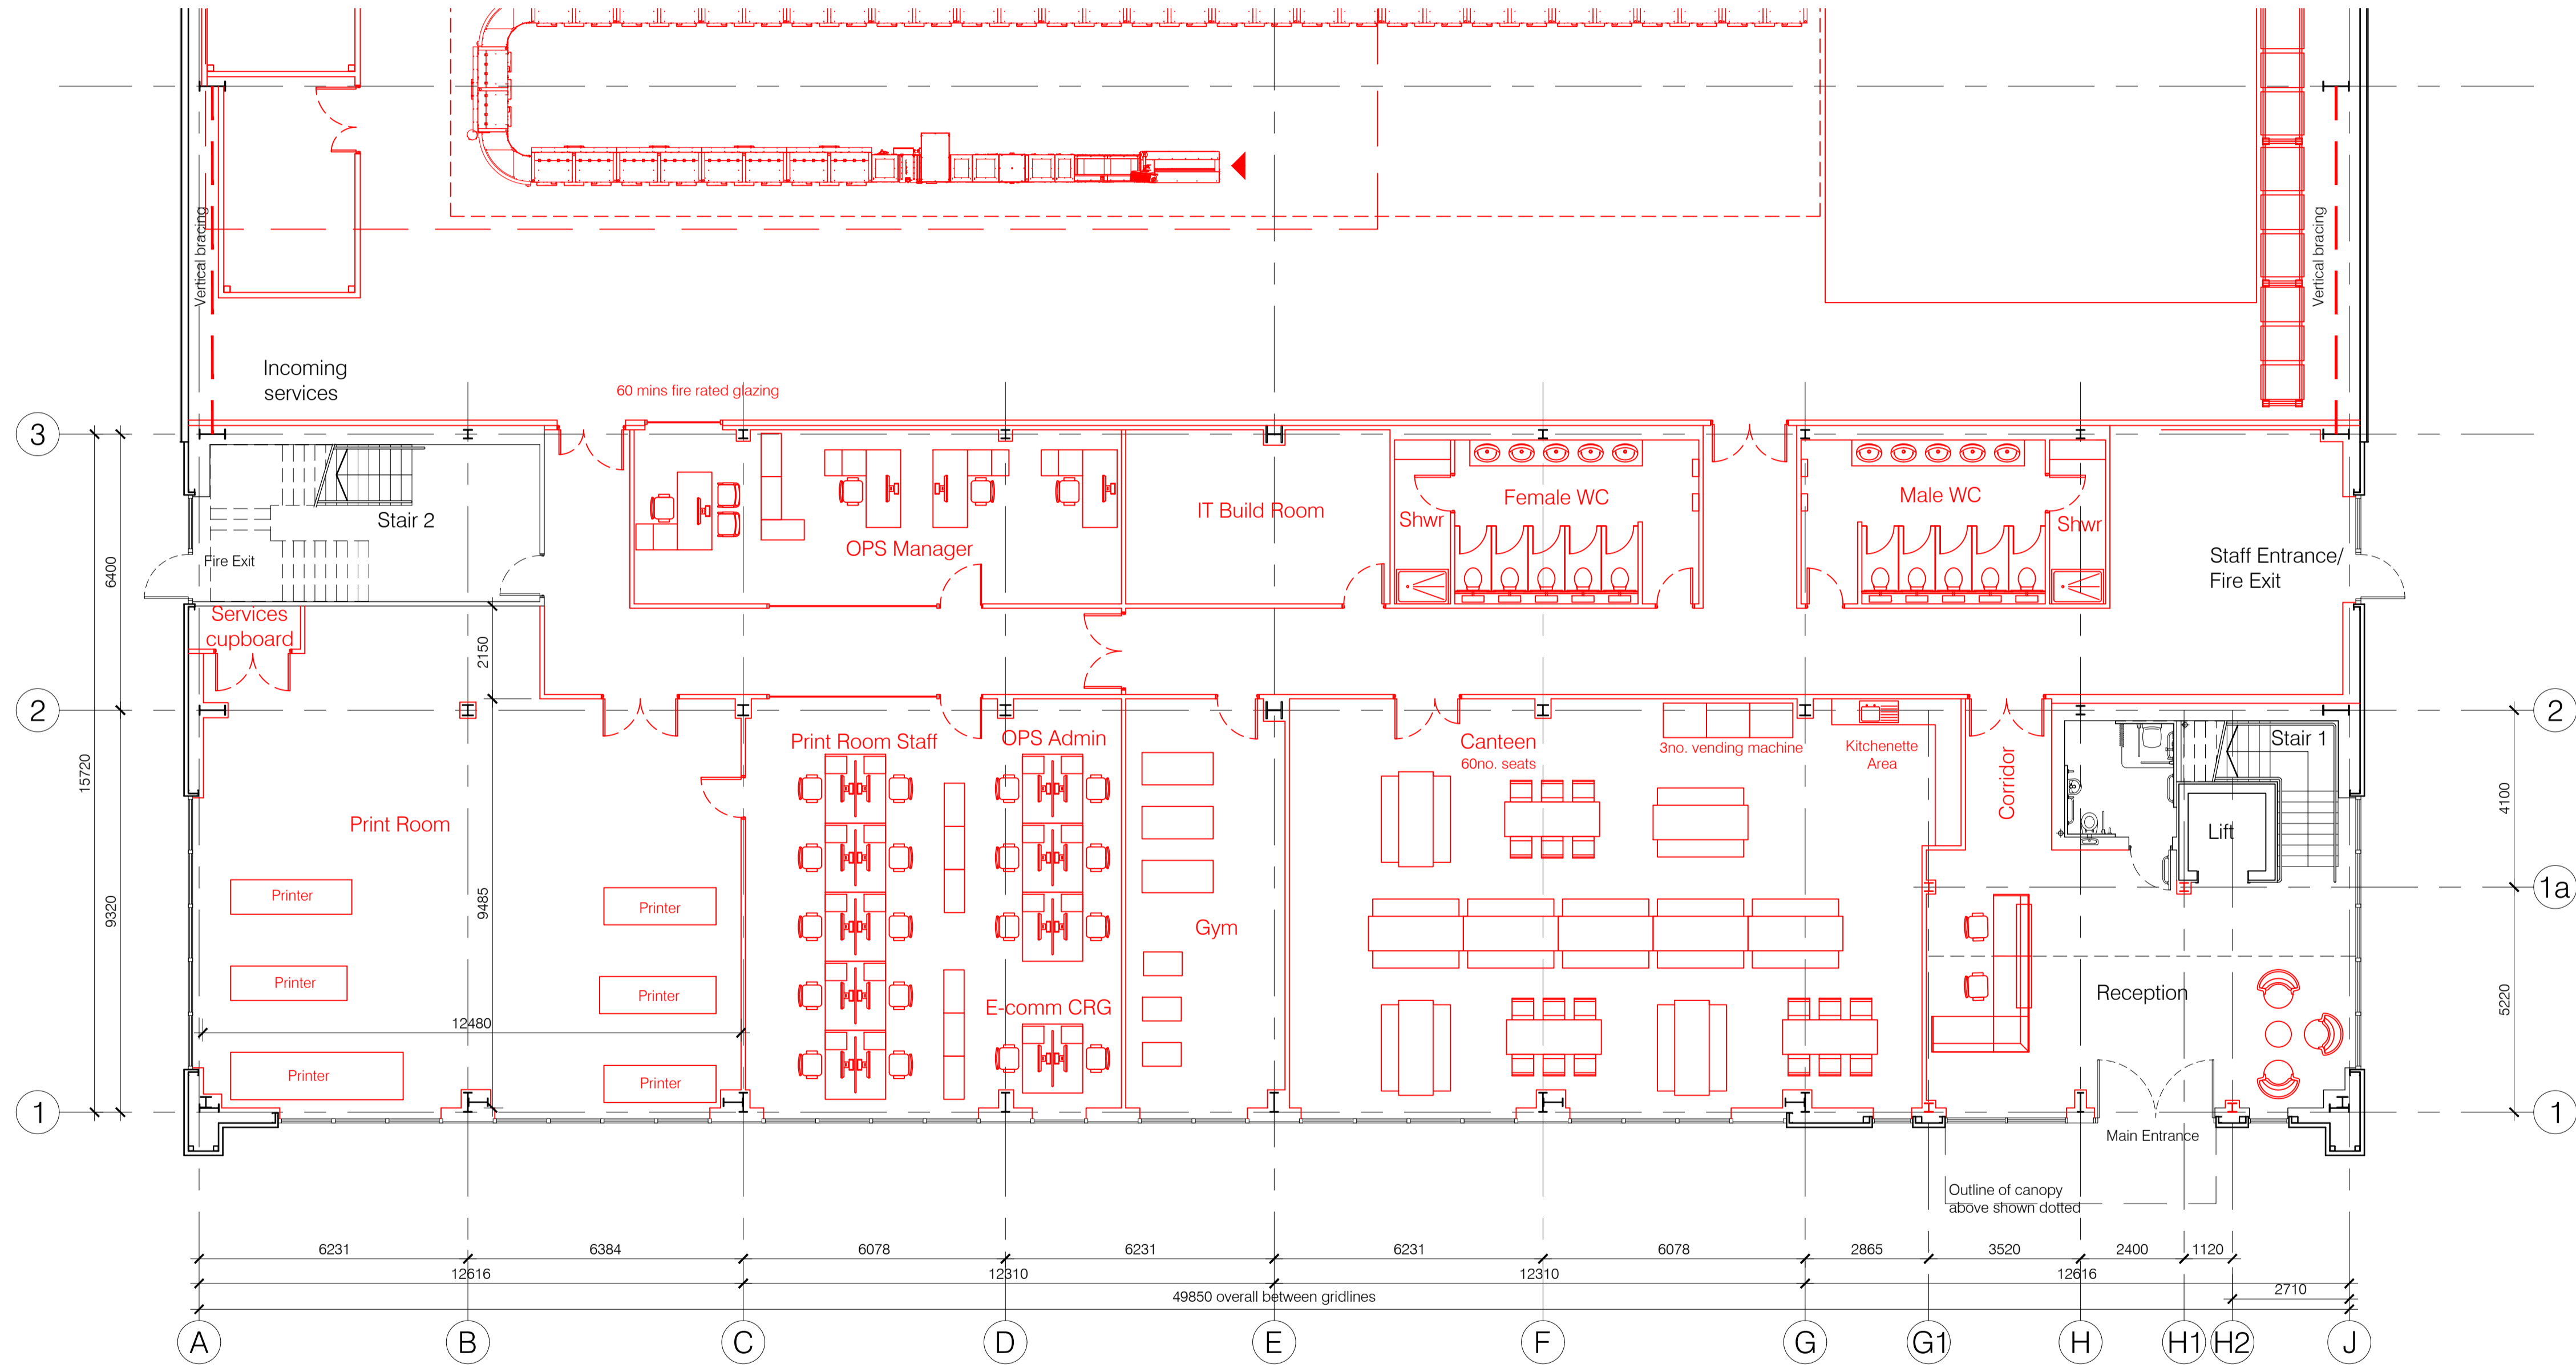

GROUND FLOOR PLAN

| no. | date | revision | by |
|-----|------|----------|----|
|     |      |          |    |



aja architects llp  
 1170 Elliott Court  
 Herald Avenue  
 Coventry Business Park  
 COVENTRY CV5 6UB  
 T: 024 7625 3200  
 F: 024 7625 3210  
 E: aja@aja-architects.com  
 W: www.aja-architects.com

aja architects llp is a limited liability partnership registered in England No. OC326721  
 client



project  
**Proposed Unit**  
**Plot 5000**  
**Hatfield Business Park**

drawing  
**CATB**  
**Office Plan**  
**Ground Floor**

scale 1:100 @ A1 drawn up

checked aro date 31/07/17

no  
**6050 - 103**