



**notes**  
 This drawing and design is the copyright of aja architects llp and must not be reproduced in part or in whole without prior written consent. Contractors must verify all dimensions on site before commencing work or preparing shop drawings if in doubt ASK.  
 Where this drawing contains any Ordnance Survey mapping material, it has been reproduced under license number 100052278.  
 Ordnance Survey © Crown copyright

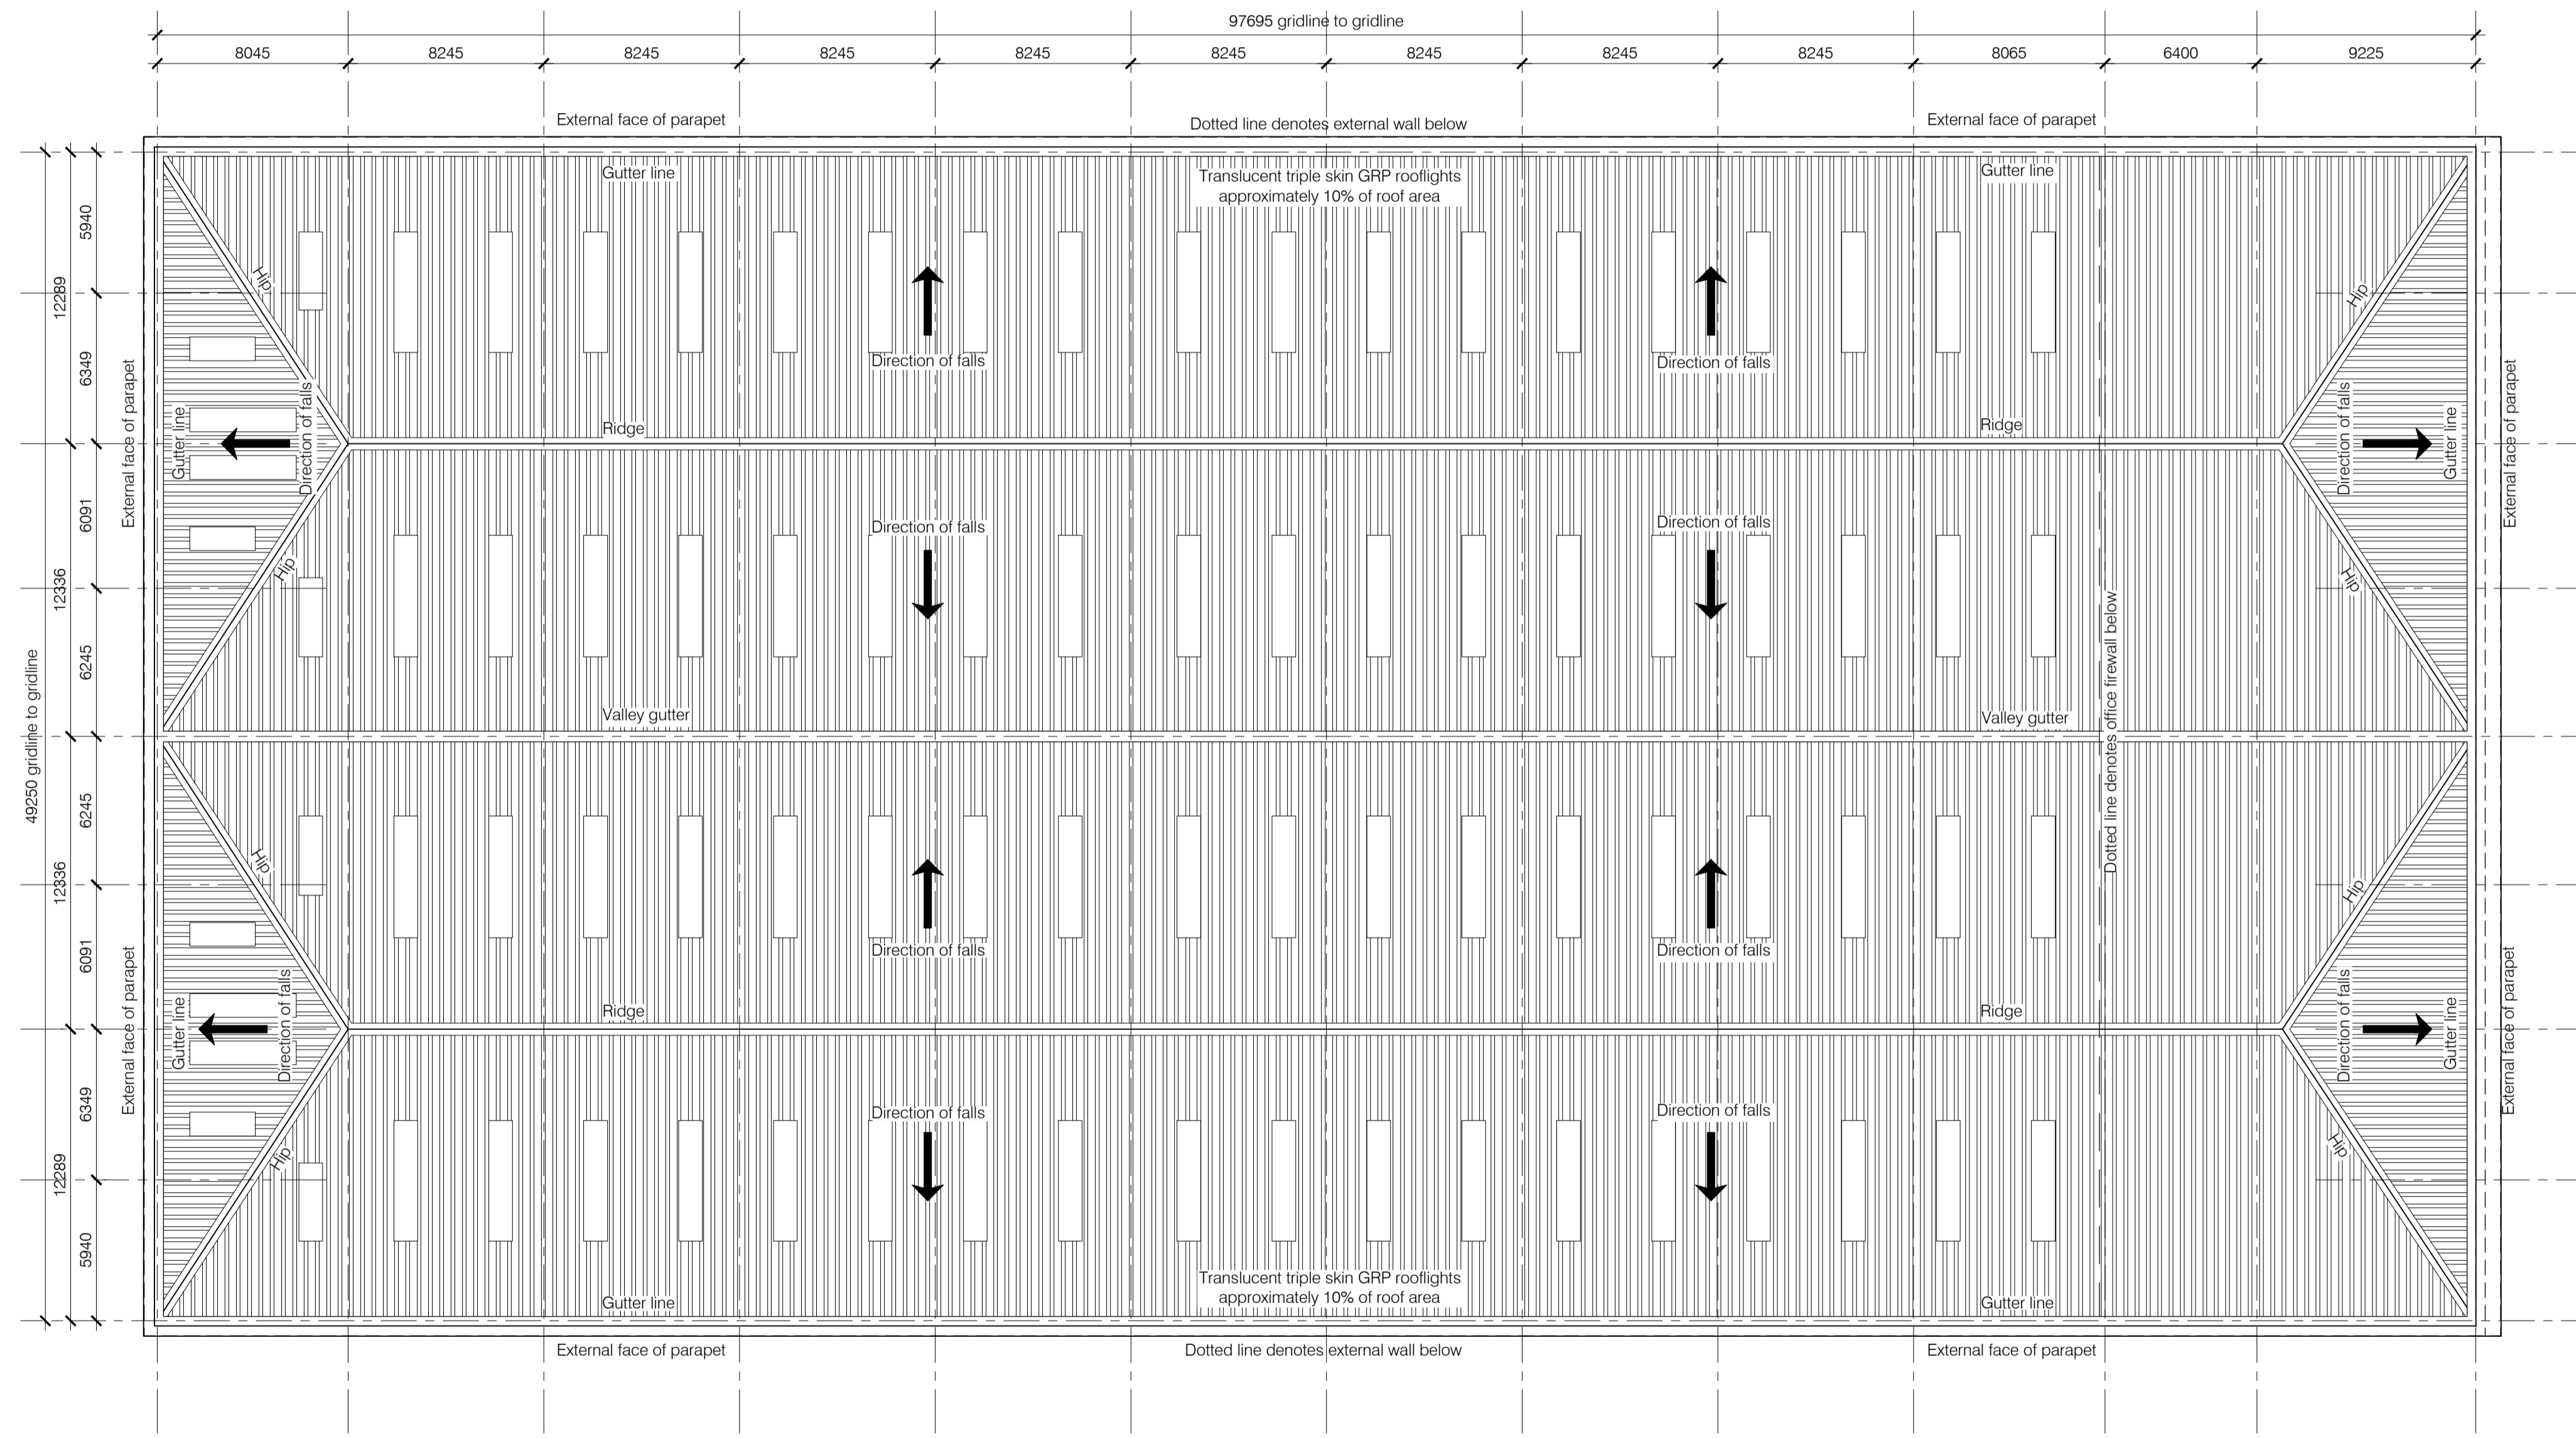

ROOF PLAN

no.	date	revision	by

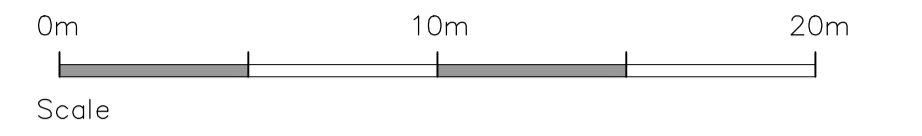

aja architects llp  
 1170 Elliott Court  
 Herald Avenue  
 Coventry Business Park  
 COVENTRY CV5 6UB  
 T: 024 7625 3200  
 F: 024 7625 3210  
 E: aja@aja-architects.com  
 W: www.aja-architects.com

aja architects llp is a limited liability partnership registered in England No. OC326721  
 client



project

**Proposed Unit  
 Plot 5000  
 Hatfield Business Park**

drawing

**Proposed Roof Plan**

scale 1:200 @ A1 drawn up

checked aro date 28/2/18

no

**6050 - 111  
 PLANNING**