
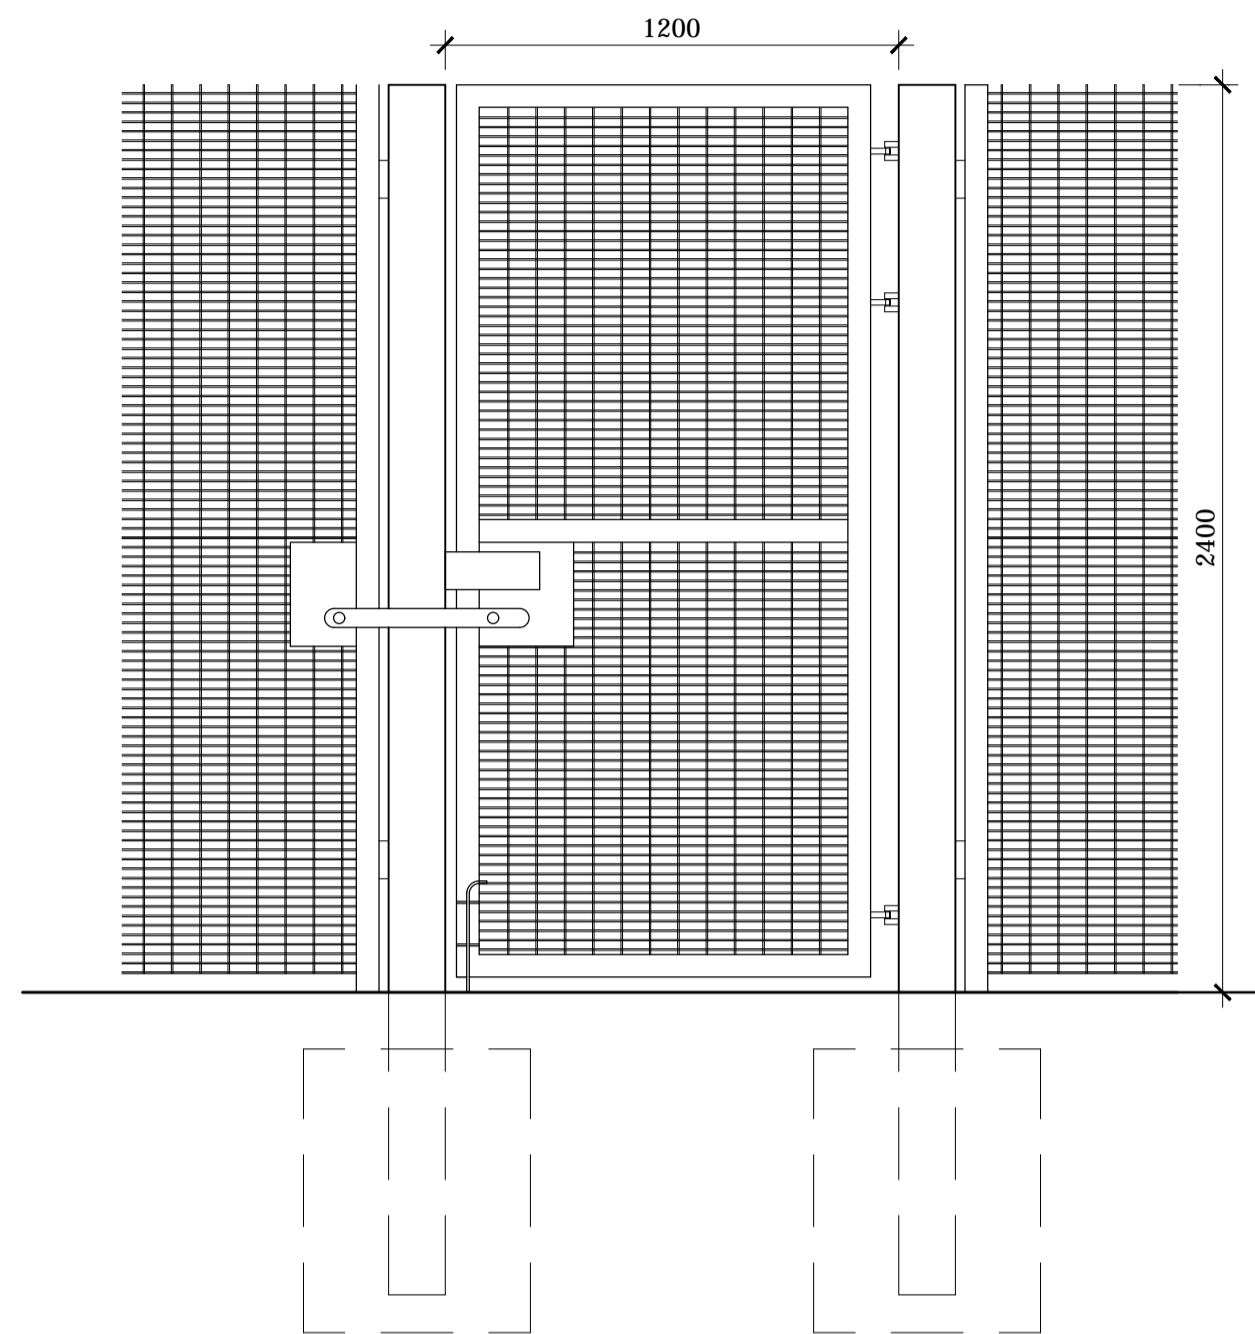



notes

This drawing and design is the copyright of aja architects llp and must not be reproduced in part or in whole without prior written consent. Contractors must verify all dimensions on site before commencing work or preparing shop drawings if in doubt ASK.
Where this drawing contains any Ordnance Survey mapping material, it has been reproduced under license number 100052278. Ordnance Survey © Crown copyright.

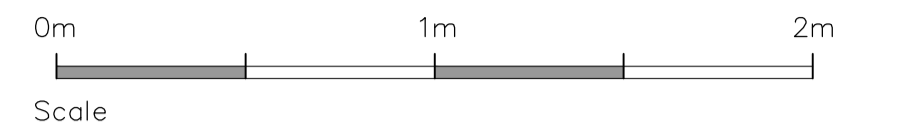


SINGLE GATE

Single gate complete with europrofile cylinder lock with cover plate and drop bolt.
2.4m high paladin fence round perimeter of service yard as shown on site plan.
Colour: PPC Green

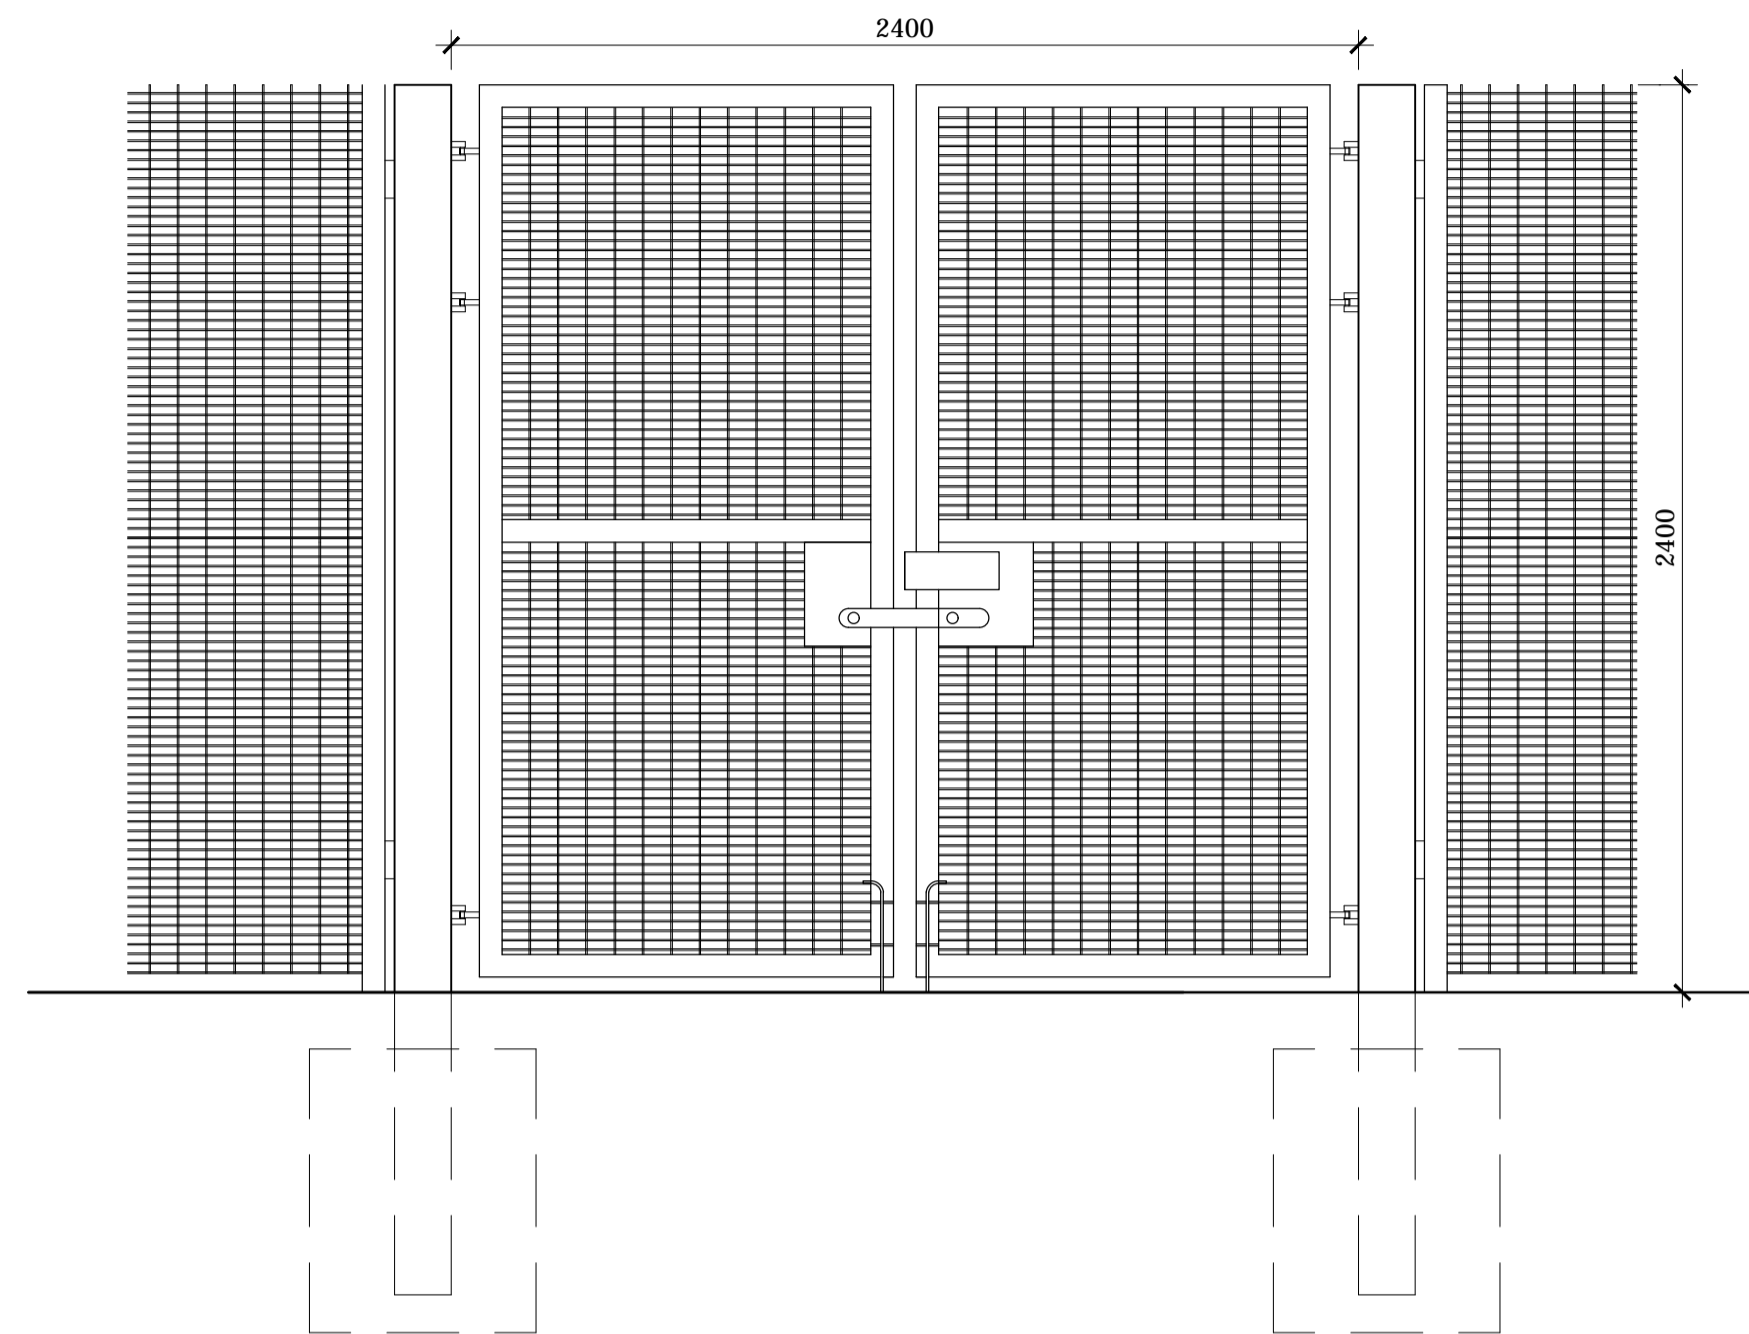

DOUBLE GATE

Double gate complete with europrofile cylinder lock with cover plate and drop bolt.
2.4m high paladin fence round perimeter of service yard as shown on site plan.
Colour: PPC Green

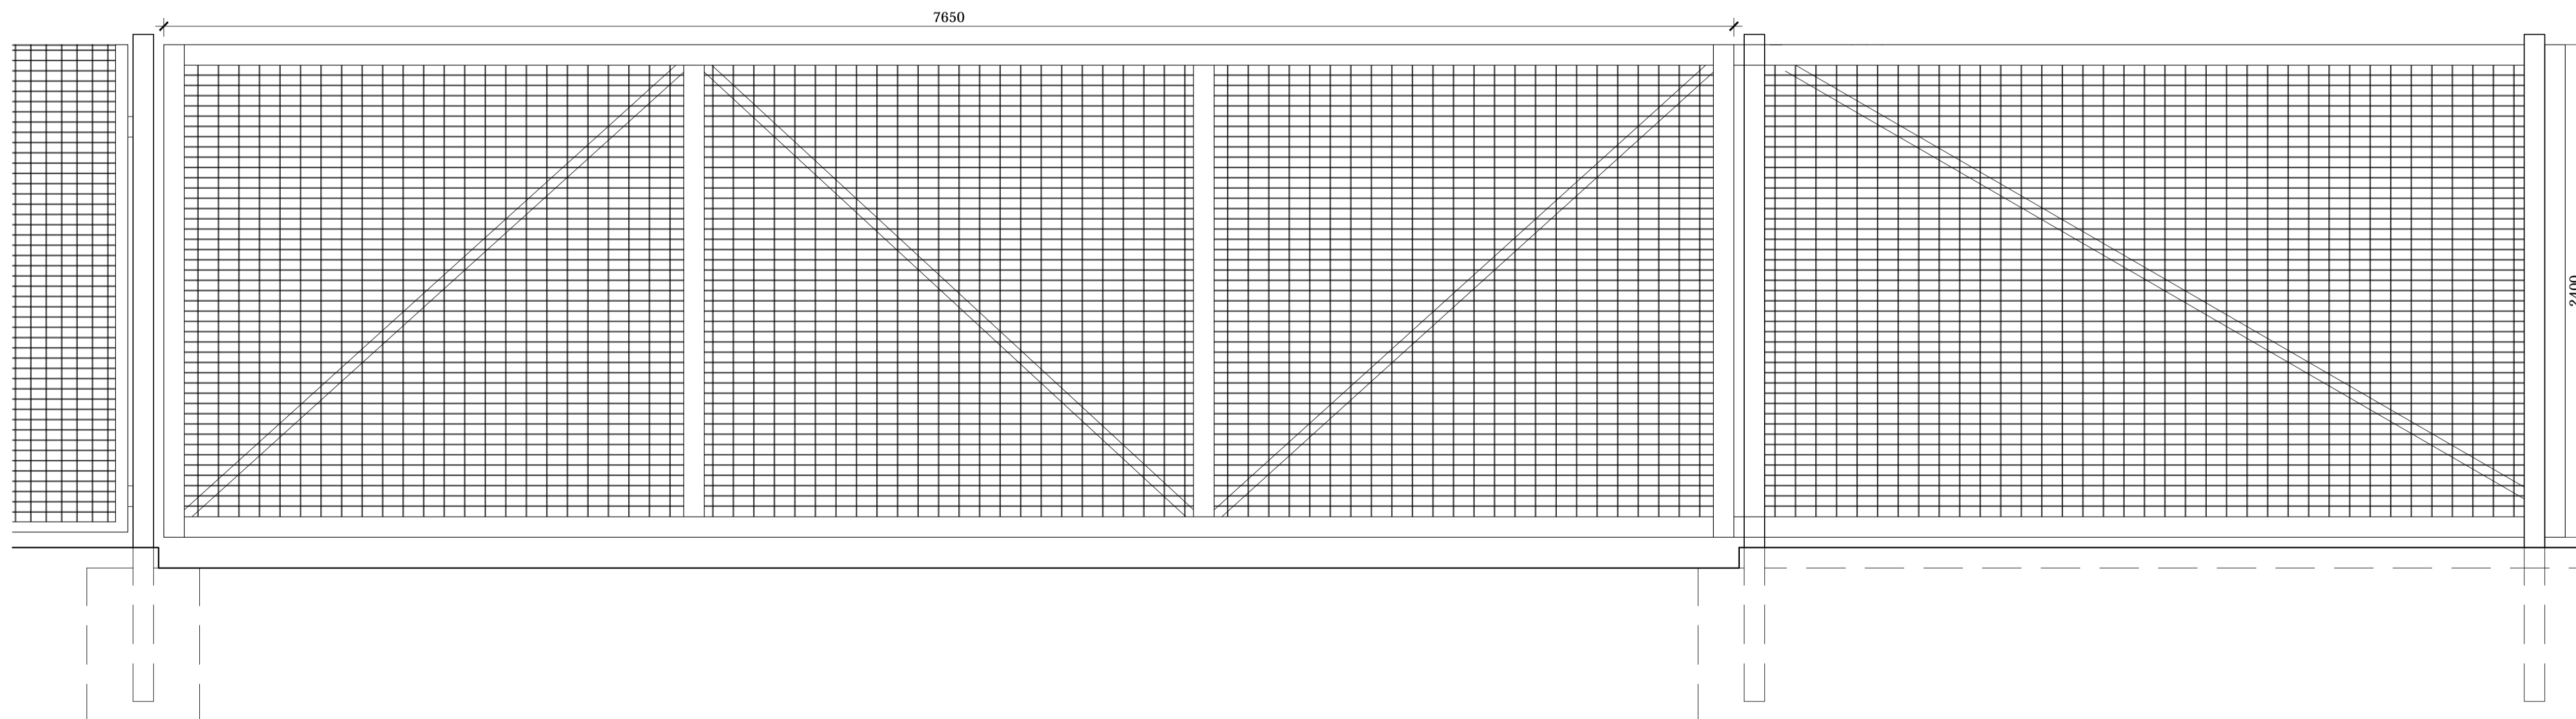

Sliding gate in paladin fence to vehicle entrance into service yard.
Colour: PPC Green

no.	date	revision	by



aja architects llp
1170 Elliott Court
Herald Avenue
Coventry Business Park
COVENTRY CV5 6UB
T: 024 7625 3200
F: 024 7625 3210
E: aja@aja-architects.com
W: www.aja-architects.com

aja architects llp is a limited liability partnership registered in England No. OC326721
client

project

**Proposed Unit
Plot 5000
Hatfield Business Park**

drawing

Proposed Gates

scale 1:20 @ A1 drawn up

checked aro date 28/2/18

no

**6050 - 114
PLANNING**