


**NOTE:**  
 Please note that the walk on ceiling zone is a reduction height space for access to MEP equipment, which cannot be access from below due to the clean room requirements. This is not useable floor area.

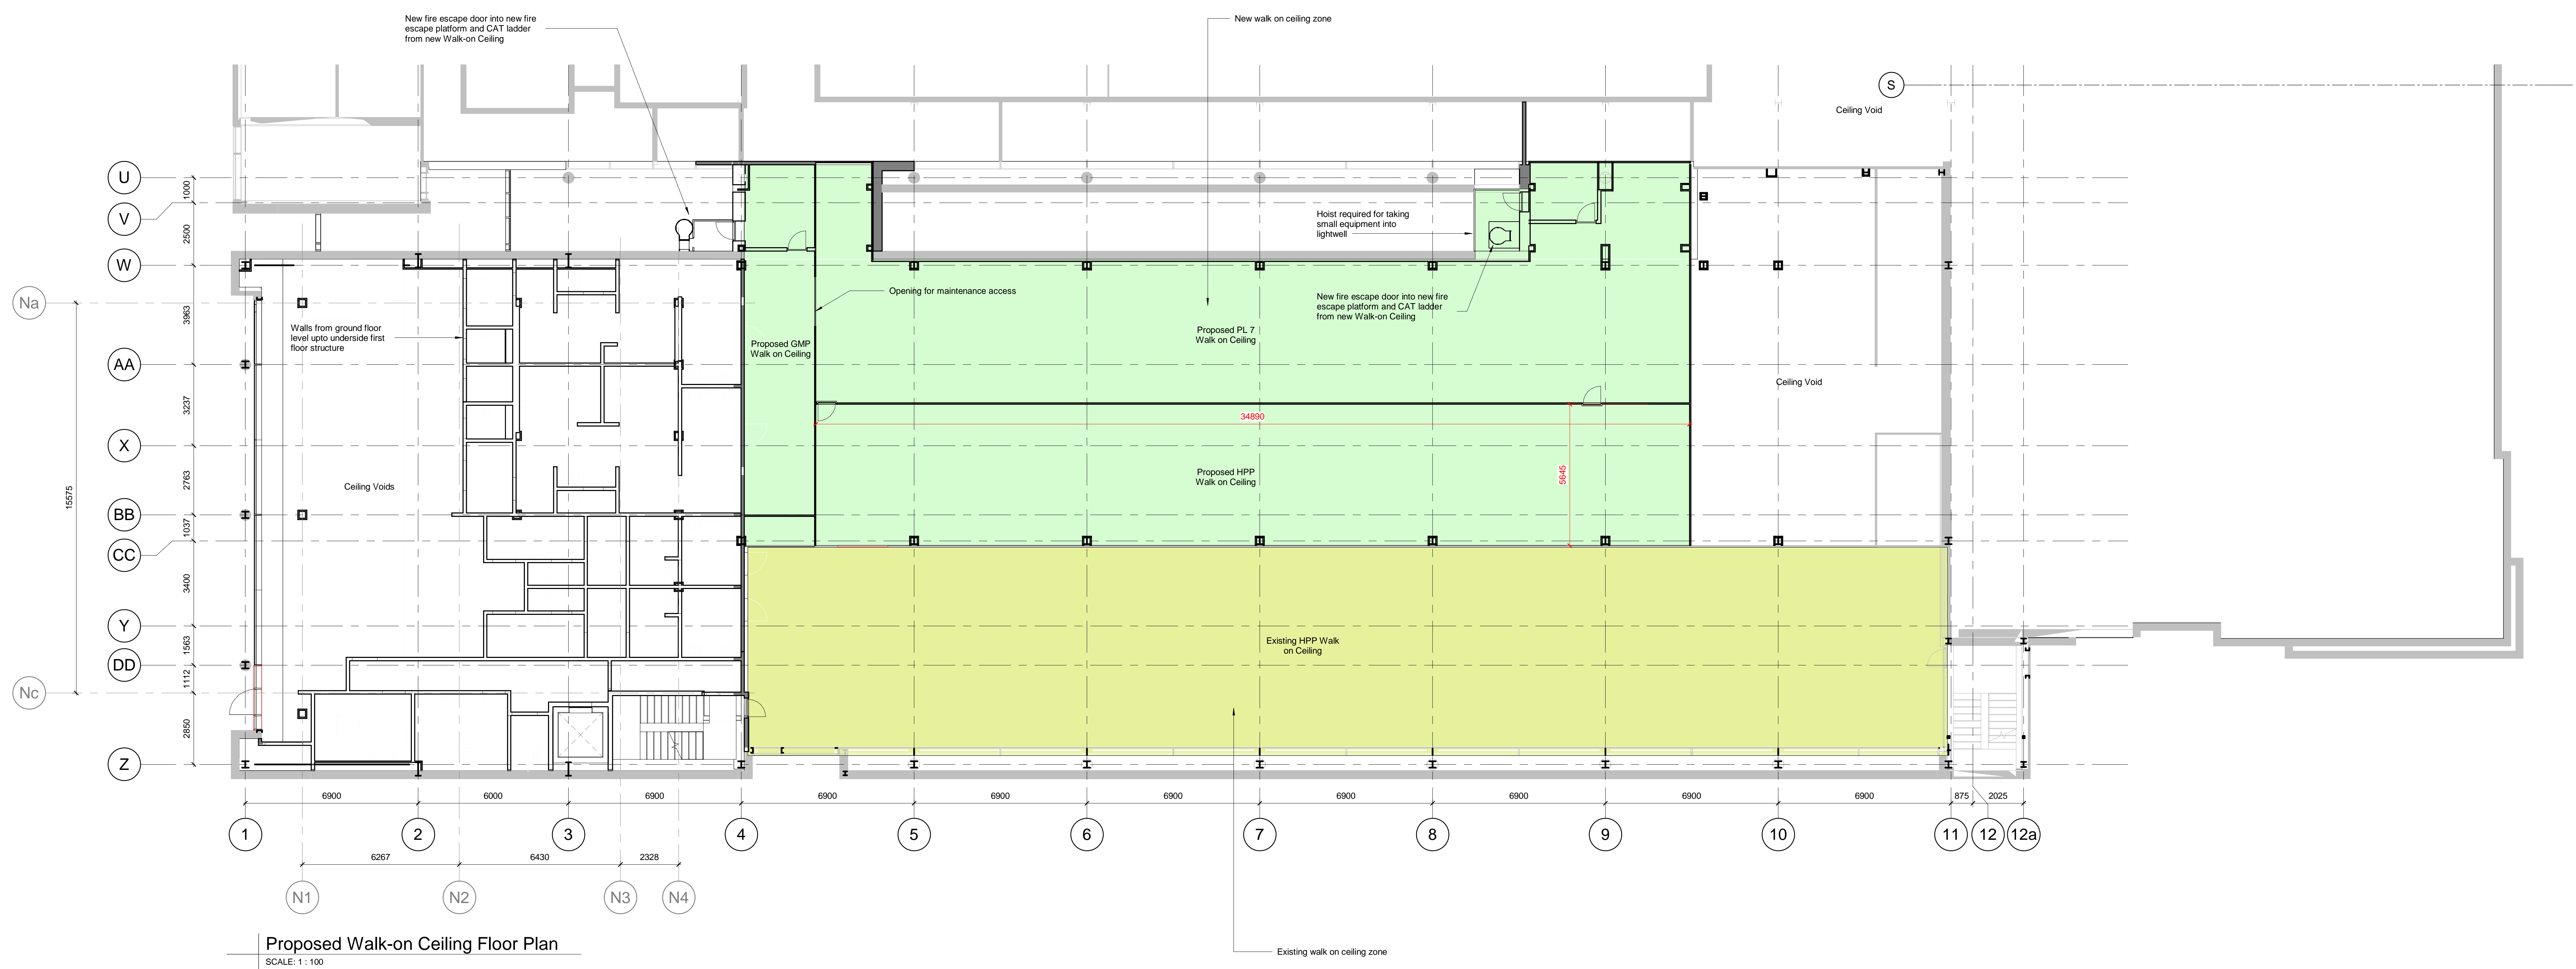


**Proposed Walk-on Ceiling Floor Plan**  
 SCALE: 1:100

Issue/Revision	

Rev.	Date	Description	Initials

**Key Plan**

**Suitability Status**  
 S2 - Suitable For Information  
**Project Number**  
 60624540  
**Sheet Title**  
 Proposed Walk-on Ceiling GA Plan

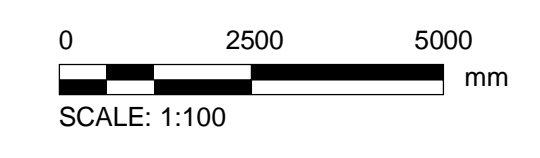

**Sheet Number**  
 60624540-ACM-EI-M-DR-A-01311  
**Scale:** 1:100@A0 **Rev:** P0

This drawing has been prepared for the use of AECOM's client. It may not be used, modified, reproduced or released without the written consent of AECOM. AECOM accepts no responsibility and denies any liability whatsoever, to any party that uses or relies on this drawing without AECOM's express written consent. Do not scale this document. All measurements must be obtained from the stated