

**Consultant**

**AECOM**  
 4th Floor, Bridgewater House  
 Whitworth St,  
 MANCHESTER,  
 M1 6LT  
 United Kingdom  
 +44 (0) 161 907 3500 tel  
 www.aecom.com

**Notes**

**GENERAL NOTES**

ALL DIMENSIONS ARE IN MILLIMETERS UNLESS NOTED OTHERWISE.

ELECTRONIC DATA/ DRAWINGS ISSUED AS READ ONLY AND SHOULD BE INTERROGATED FOR MEASUREMENT. ALL DIMENSIONS AND LEVELS SHOULD BE READ ONLY FROM THOSE VALUES STATED IN TEXT, ON THE DRAWINGS.

THIS DRAWING IS TO BE READ IN CONJUNCTION WITH ALL RELEVANT ARCHITECTURAL, CIVIL, STRUCTURAL, MECHANICAL AND ELECTRICAL DRAWINGS AND THEIR CORRESPONDING SPECIFICATIONS.


ALL WORK TO BE CARRIED OUT IN ACCORDANCE WITH CURRENT BUILDING REGULATIONS AND ALL RELEVANT BRITISH CODES OF PRACTICE.

ALL CONTRACTORS SHALL BE RESPONSIBLE FOR THE CORRECT SETTING OUT OF THE WORKS ON SITE. CONTRACTOR MUST VISIT THE SITE AND BE RESPONSIBLE FOR TAKING AND CHECKING ALL DIMENSIONS RELATIVE TO THEIR WORK AND PRIOR TO FABRICATION OF MATERIALS.

AECOM ARCHITECTS ARE TO BE ADVISED OF ANY VARIATION BETWEEN DRAWINGS AND SITE CONDITIONS.

COPYRIGHT OF THIS DRAWING IS VESTED IN AECOM AND IT MUST NOT BE COPIED OR REPRODUCED WITHOUT WRITTEN CONSENT. FIGURED DIMENSIONS ONLY ARE TO BE TAKEN FROM THIS DRAWING.

**NOTE:**  
 Please note that the walk on ceiling zone is a reduction height space for access to MEP equipment, which cannot be access from below due to the clean room requirements. This is not useable floor area.

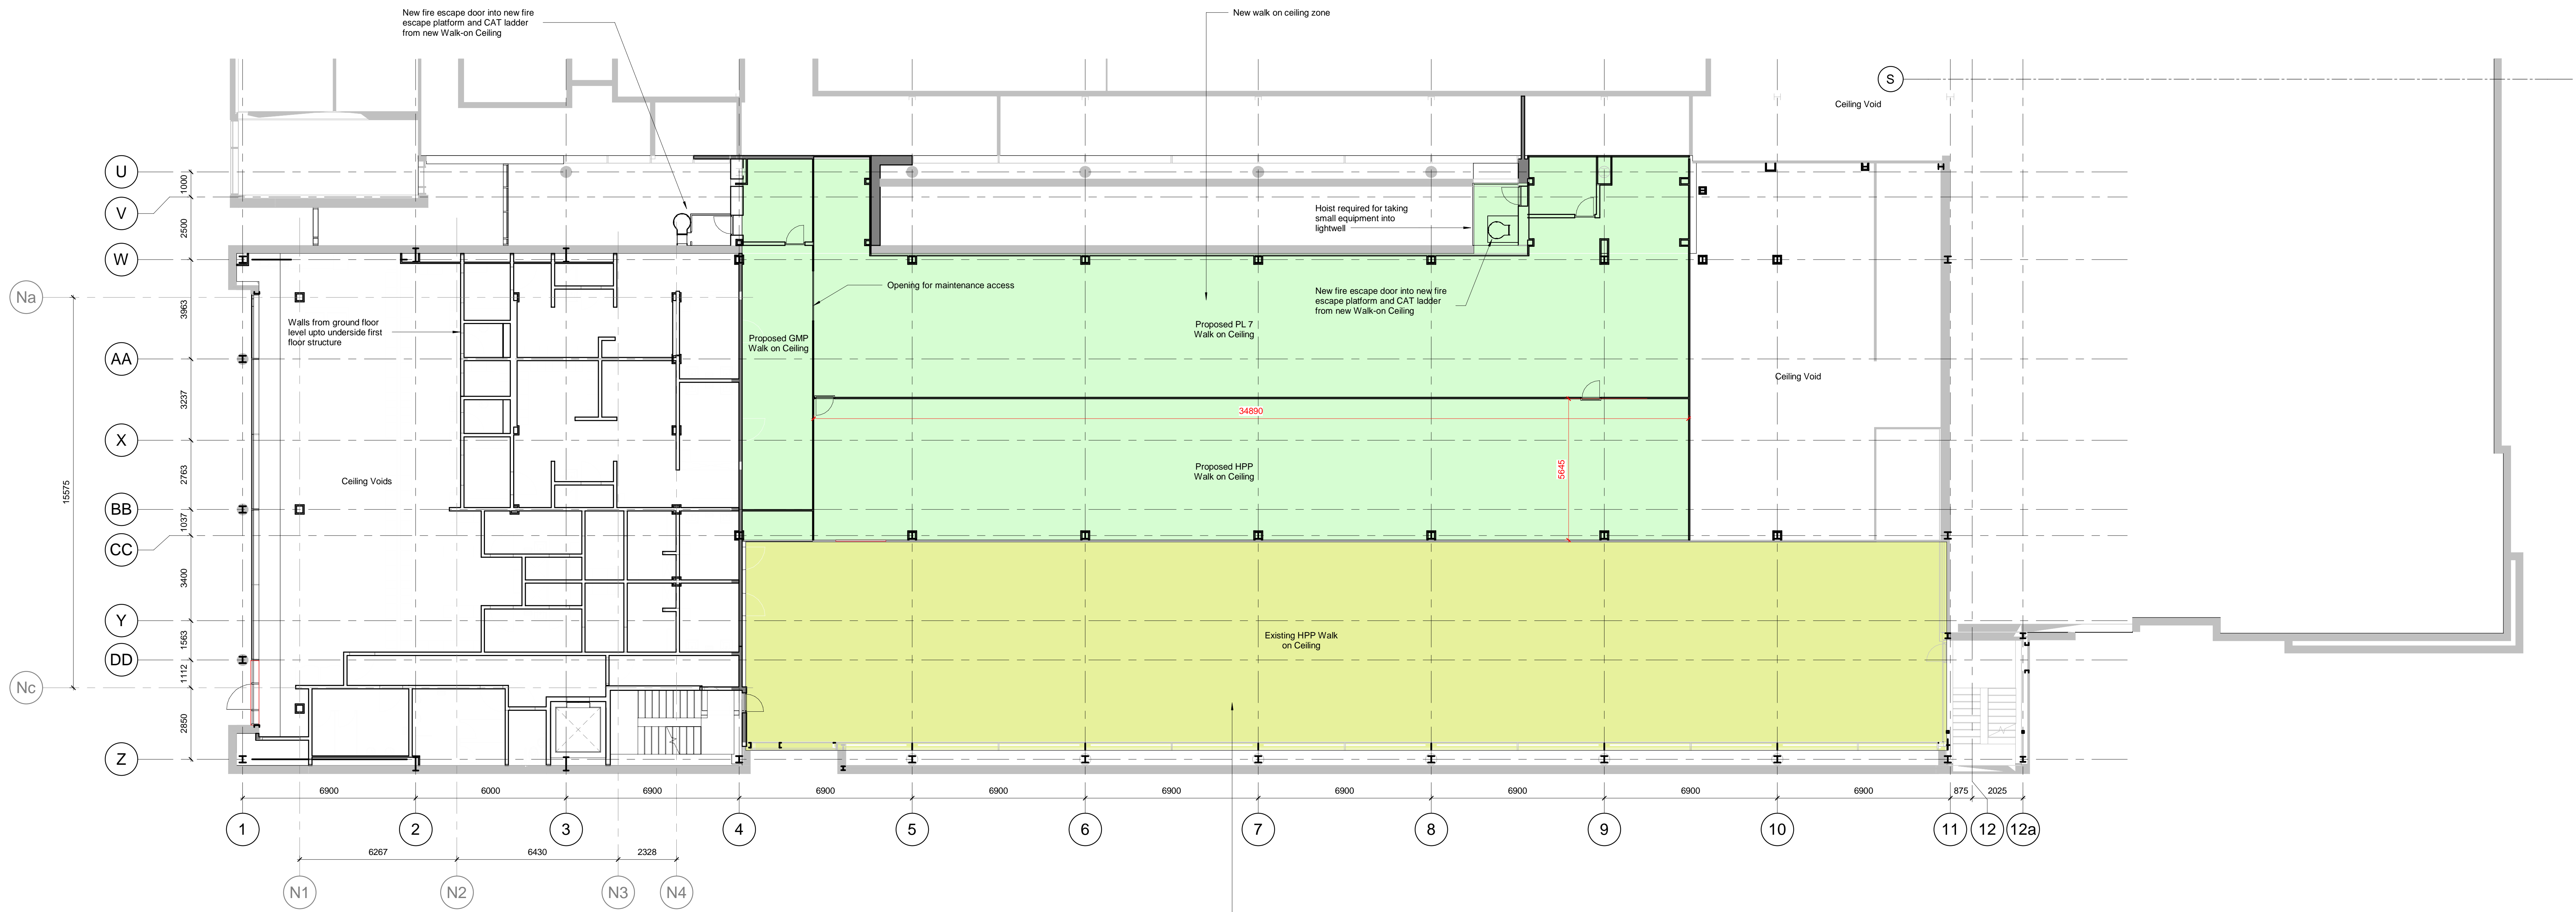

**Proposed Walk-on Ceiling Floor Plan**  
 SCALE: 1:100

**Issue/Revision**

Rev.	Date	Description	Drawn/Checked
P1	17/09/20	PLANNING ISSUE	GOVA/ASB
P1	18/09/20	PLANNING ISSUE	MAN/STY
P1			DRY/CHRY

**Key Plan**

**Suitability Status**

S2 - Suitable For Information

**Project Number**

60624540


**Sheet Title**

Proposed Walk-on Ceiling GA Plan

**Sheet Number**

60624540-ACM-EH-M-DR-A-01311

Scale: 1:100@A0 Rev: P1

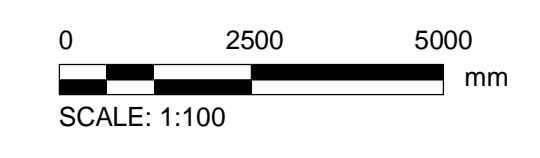

This drawing has been prepared for the use of AECOM's client. It may not be used, modified, reproduced or relied upon by third parties, except as agreed by AECOM or as required by law. AECOM accepts no responsibility and denies any liability whatsoever, to any party that uses or relies on this drawing without AECOM's express written consent. Do not scale this document. All measurements must be obtained from the stated