

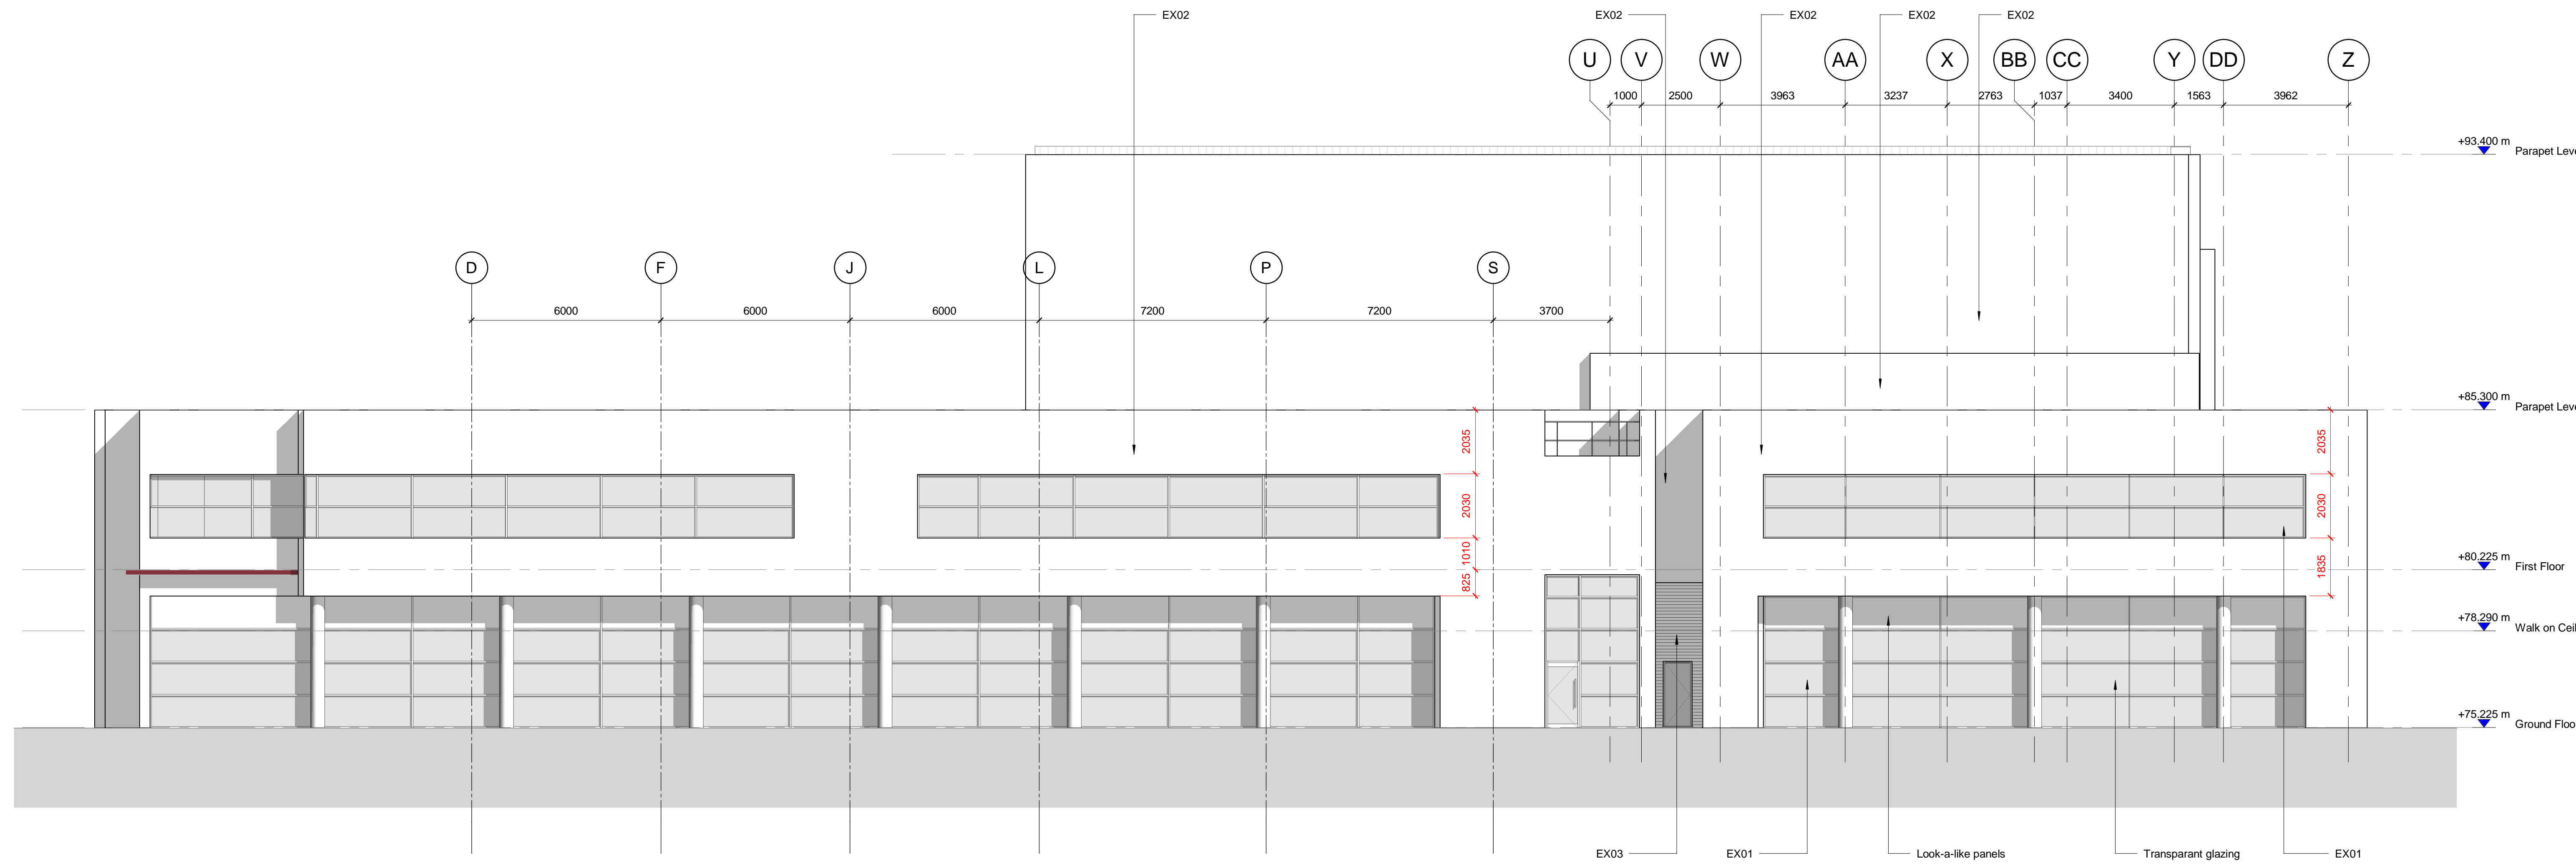


- EX01 - Powder Coated Aluminium Curtain Walling System
- EX02 - Sto Therm Insulated Render
- EX03 - Euroclad Elite 55 Composite Cladding Panels
- EX04 - Kingspan KS1000 QuadCore Trapezoidal Composite Insulated Roof Panels
- EX05 - Aluminium Louvre System


Rev.	Date	Description	Drawn/Checked
P1	10/07/20	PLANNING ISSUE	MB/ALB/IT
T10	20/09/20	TENDER ISSUE	MB/ALB/IT
T11	20/09/20	TENDER ISSUE	MB/ALB/IT
P10	10/07/20	First issue for client comment	CO/JH/AS

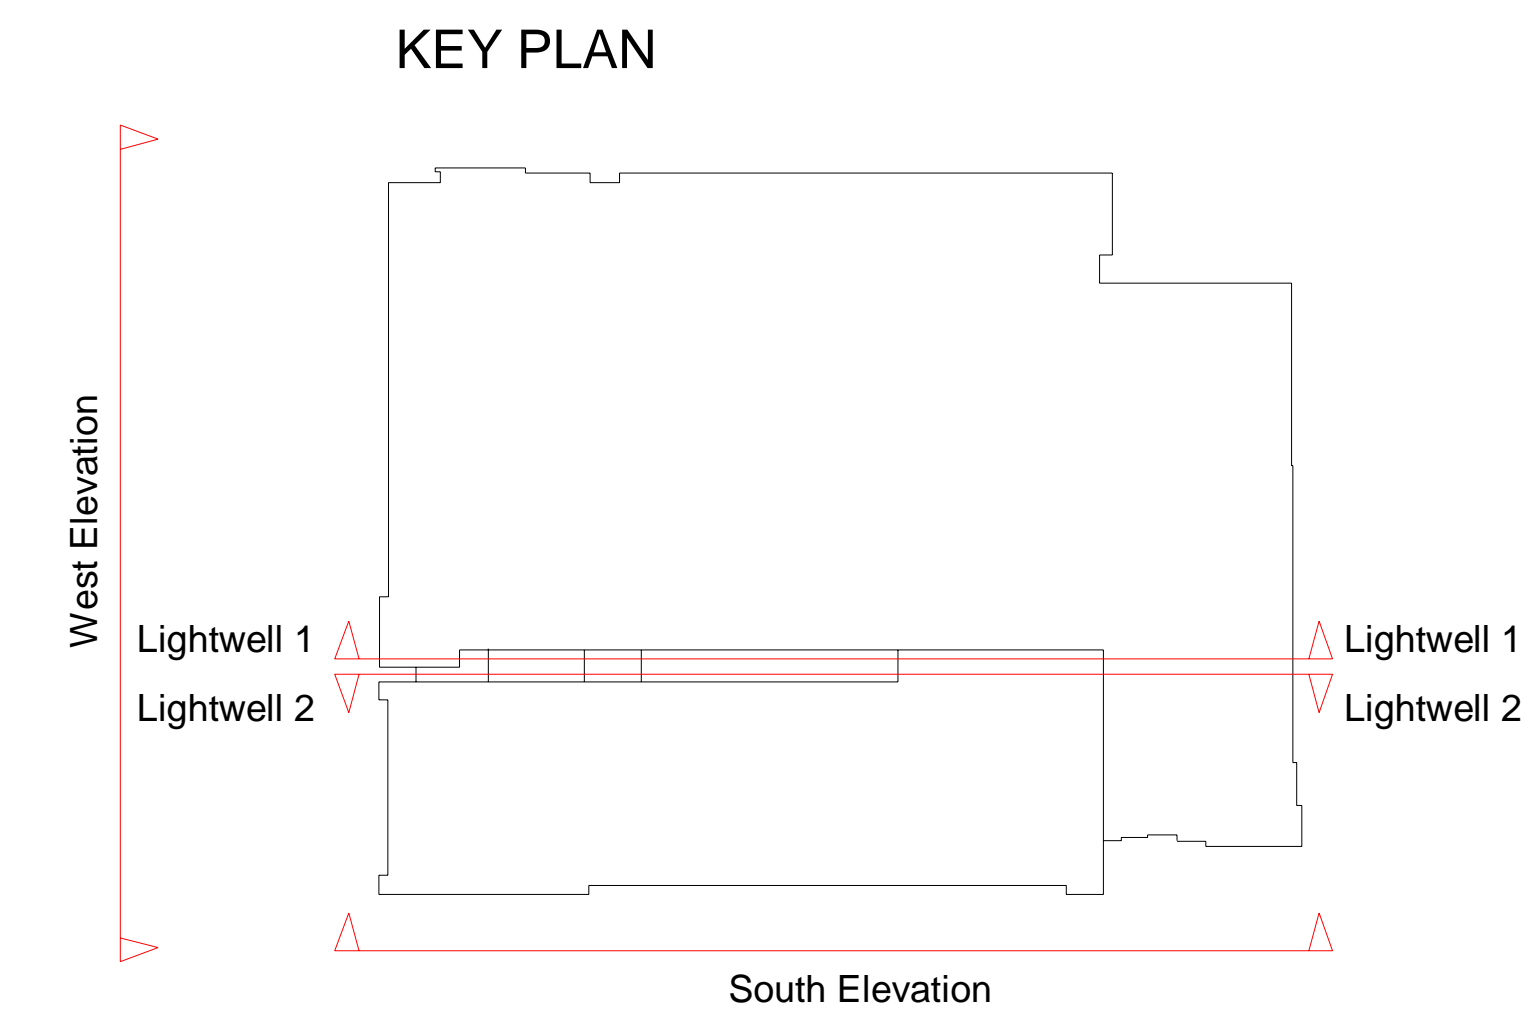

Existing West Elevation
 SCALE: 1:100

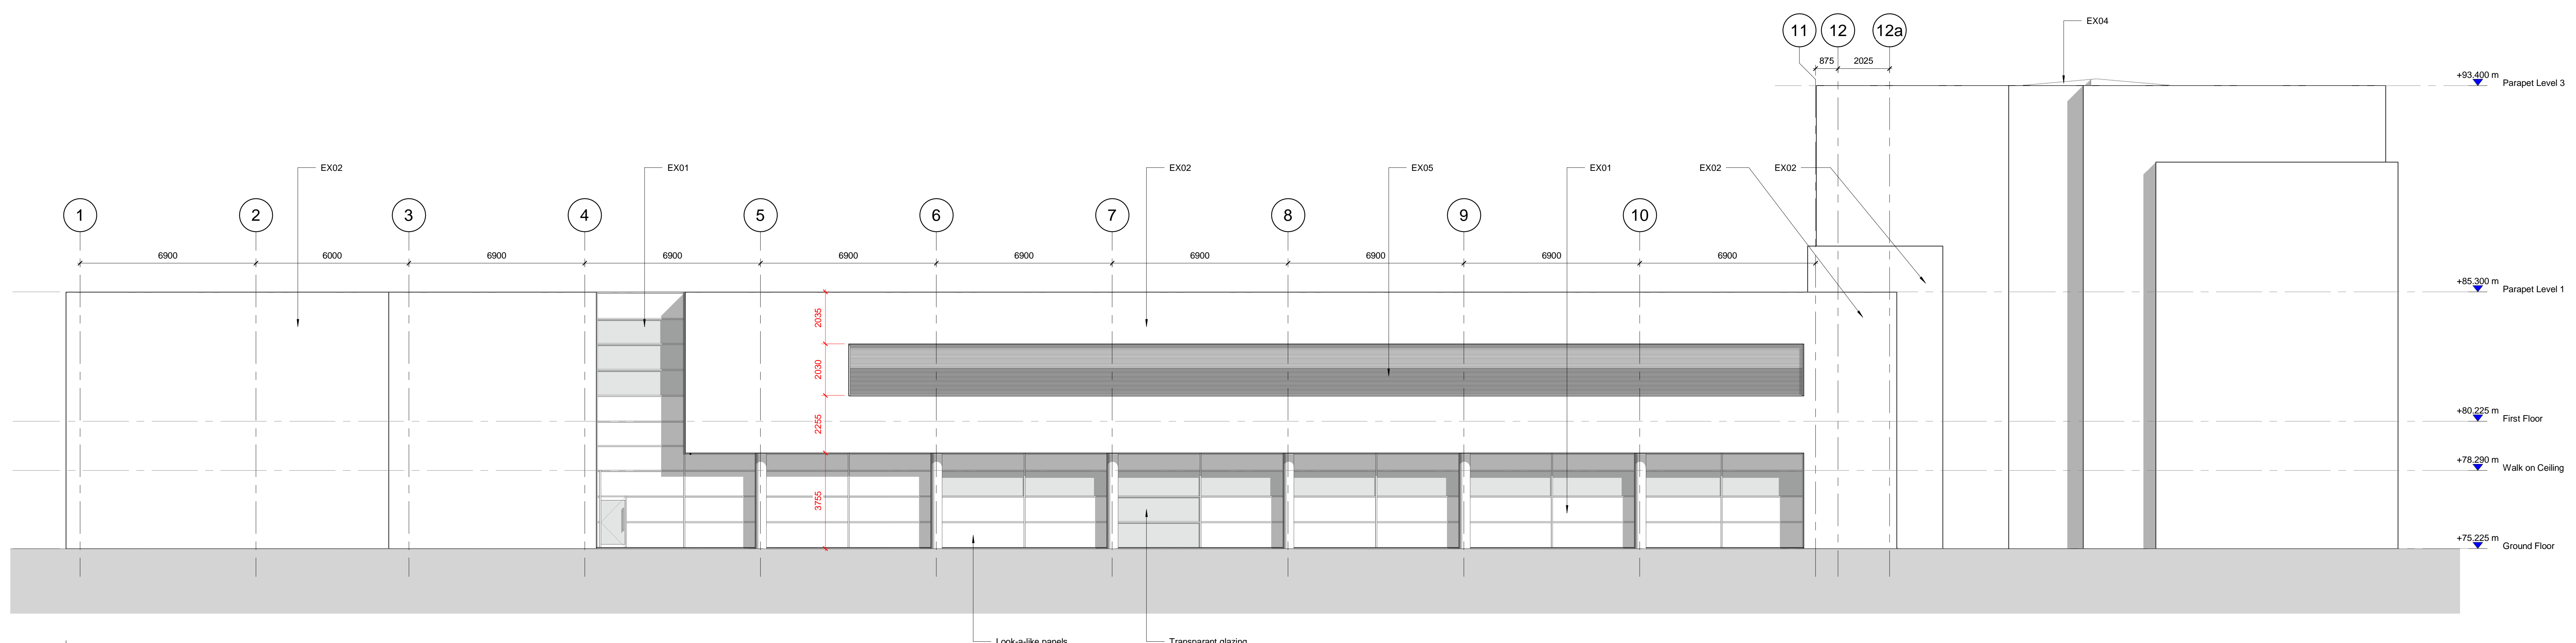

Existing South Elevation
 SCALE: 1:100

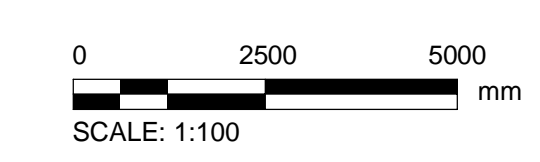

Project Management Initials: Designer: AUS Checked: AUS Approved: TY Drawn by: JP ISO A0 841mm x 1189mm

This drawing has been prepared for the use of AECOM's client. It may not be used, modified, reproduced or relied upon by third parties, except as agreed by AECOM or as required by law. AECOM accepts no responsibility, and denies any liability whatsoever, to any party that uses or relies on this drawing without AECOM's express written consent. All measurements must be obtained from the stated