
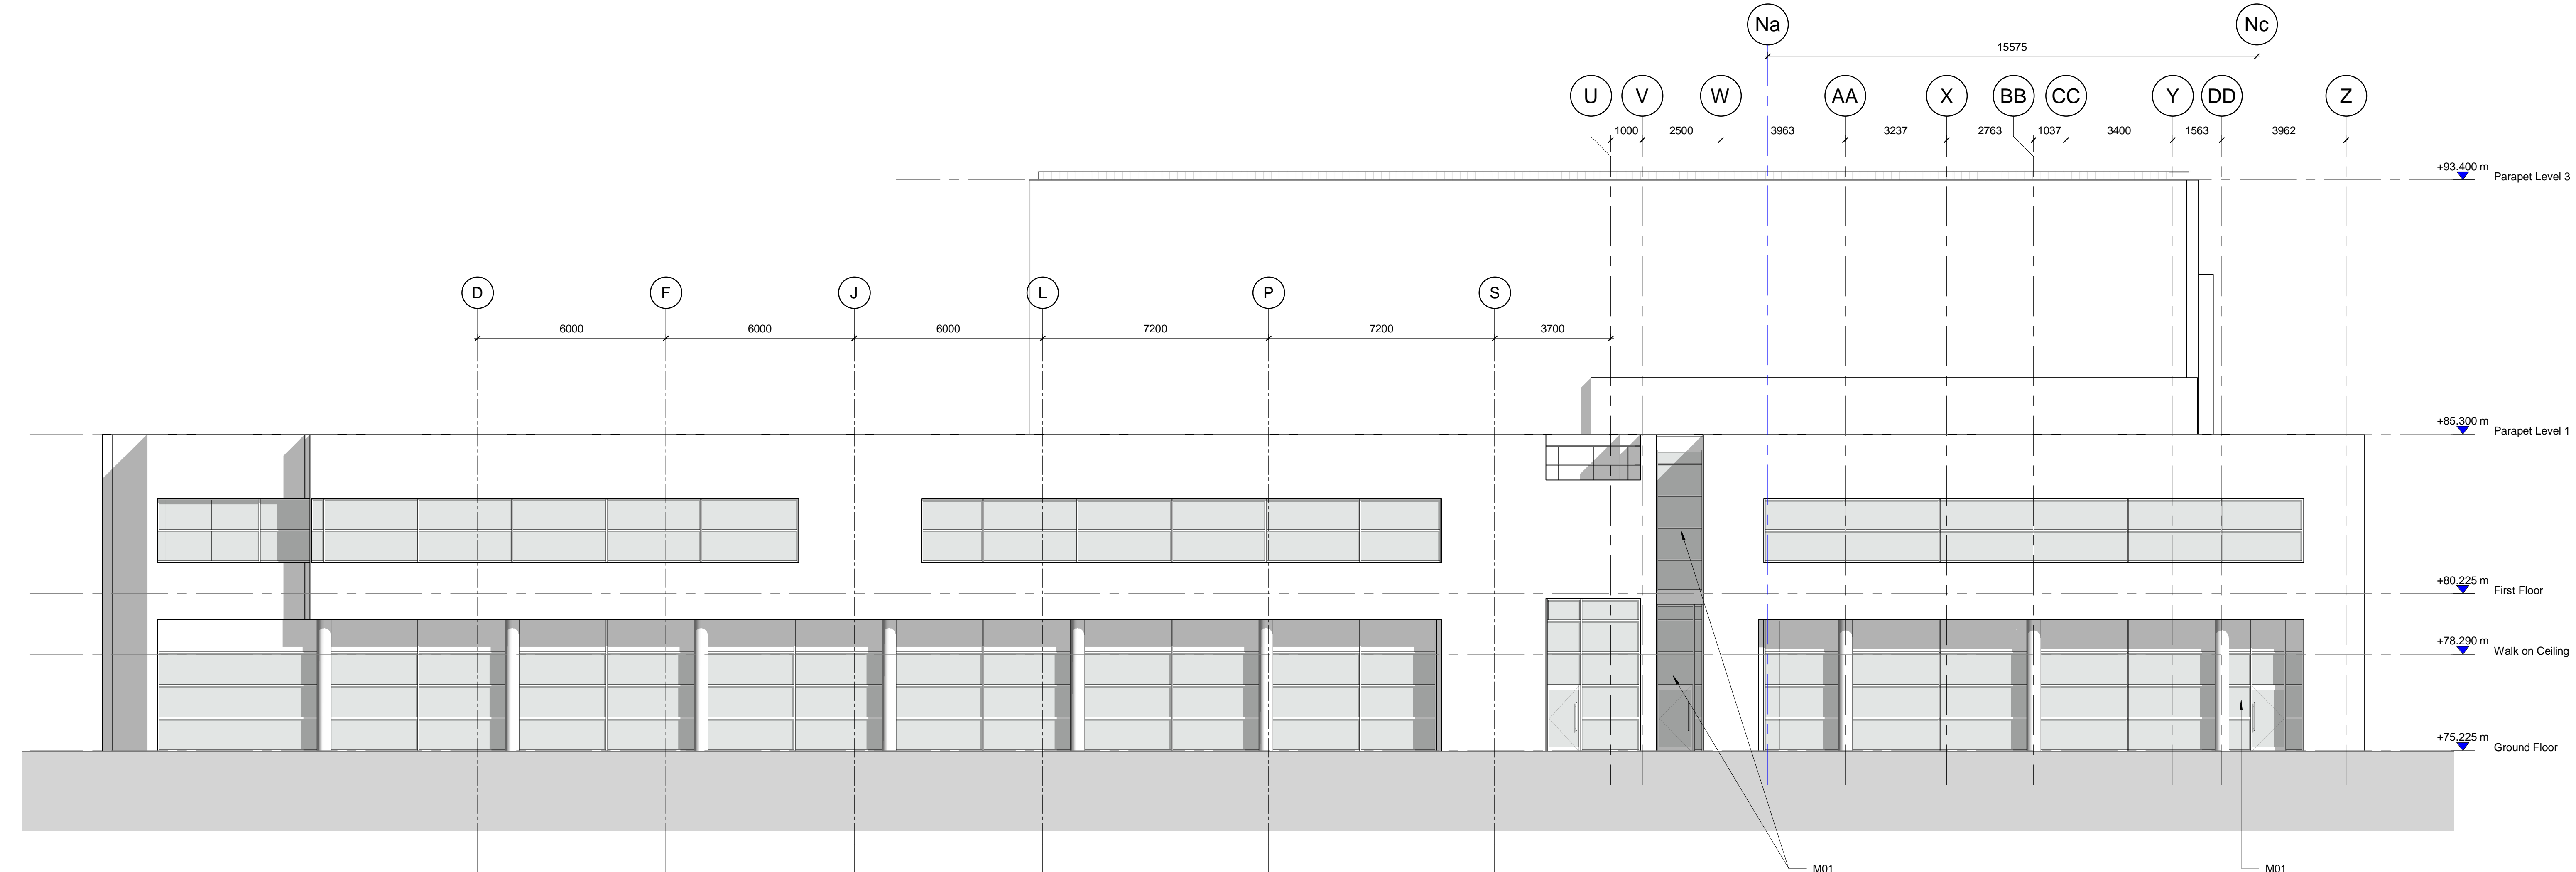



- M01 - Powder Coated Aluminium Curtain Walling System
- M02 - Sto Therm Insulated Render
- M03 - Euroclad Elite 55 Composite Cladding Panels
- M04 - Kingspan KS1000 QuadCore Trapezoidal Composite Insulated Roof Panels
- M05 - PPC Aluminium Louvers fix to ducting

Rev	Date	Description	Initials


**KEY PLAN**

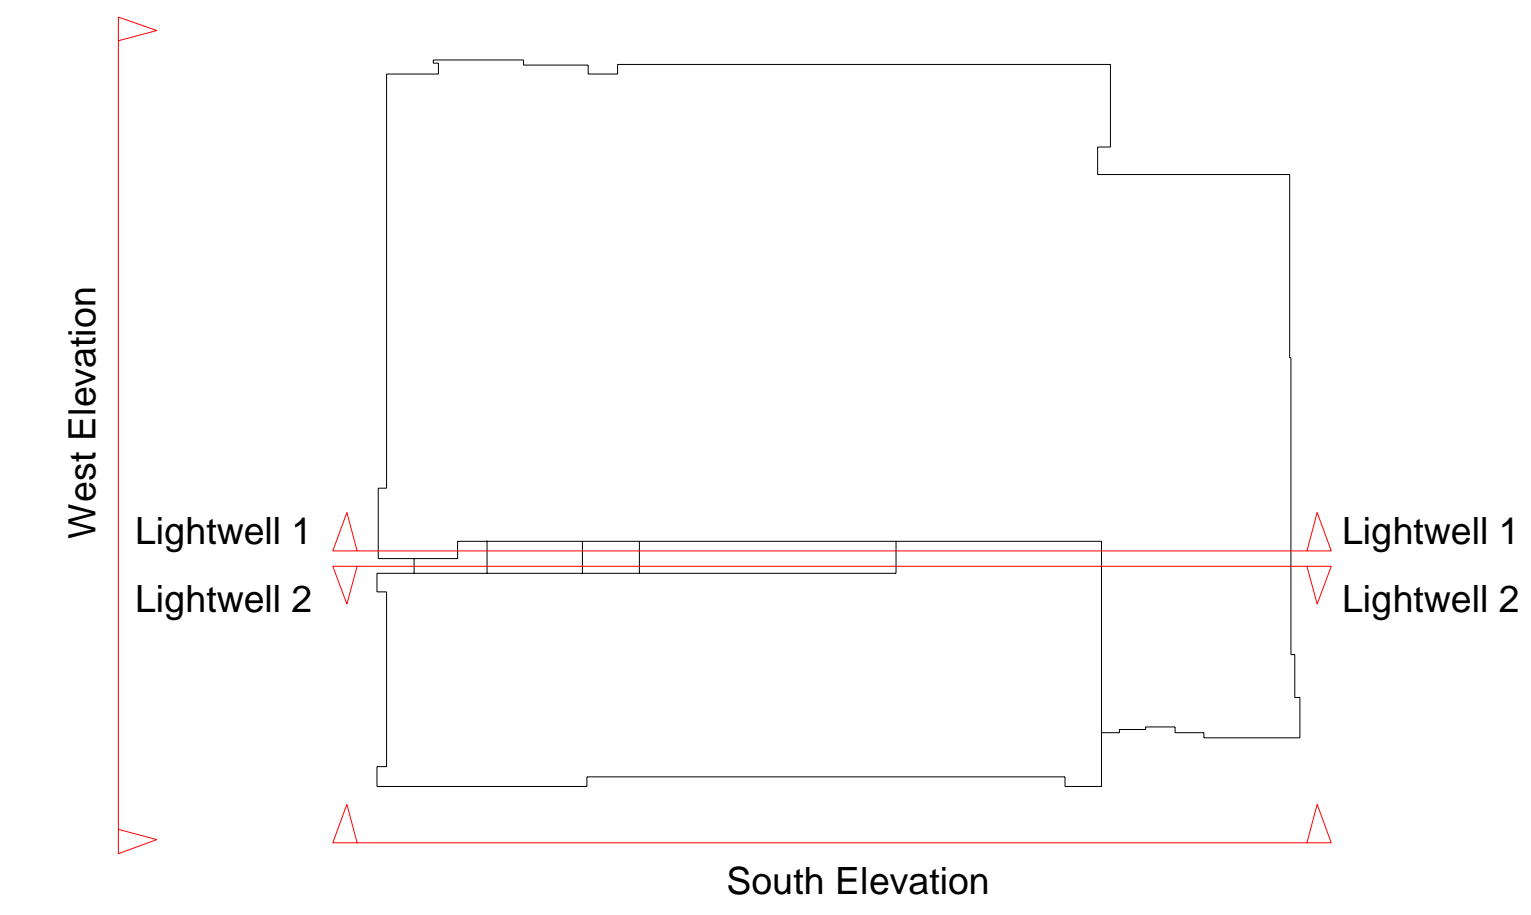

**Proposed West Elevation**  
SCALE: 1:100

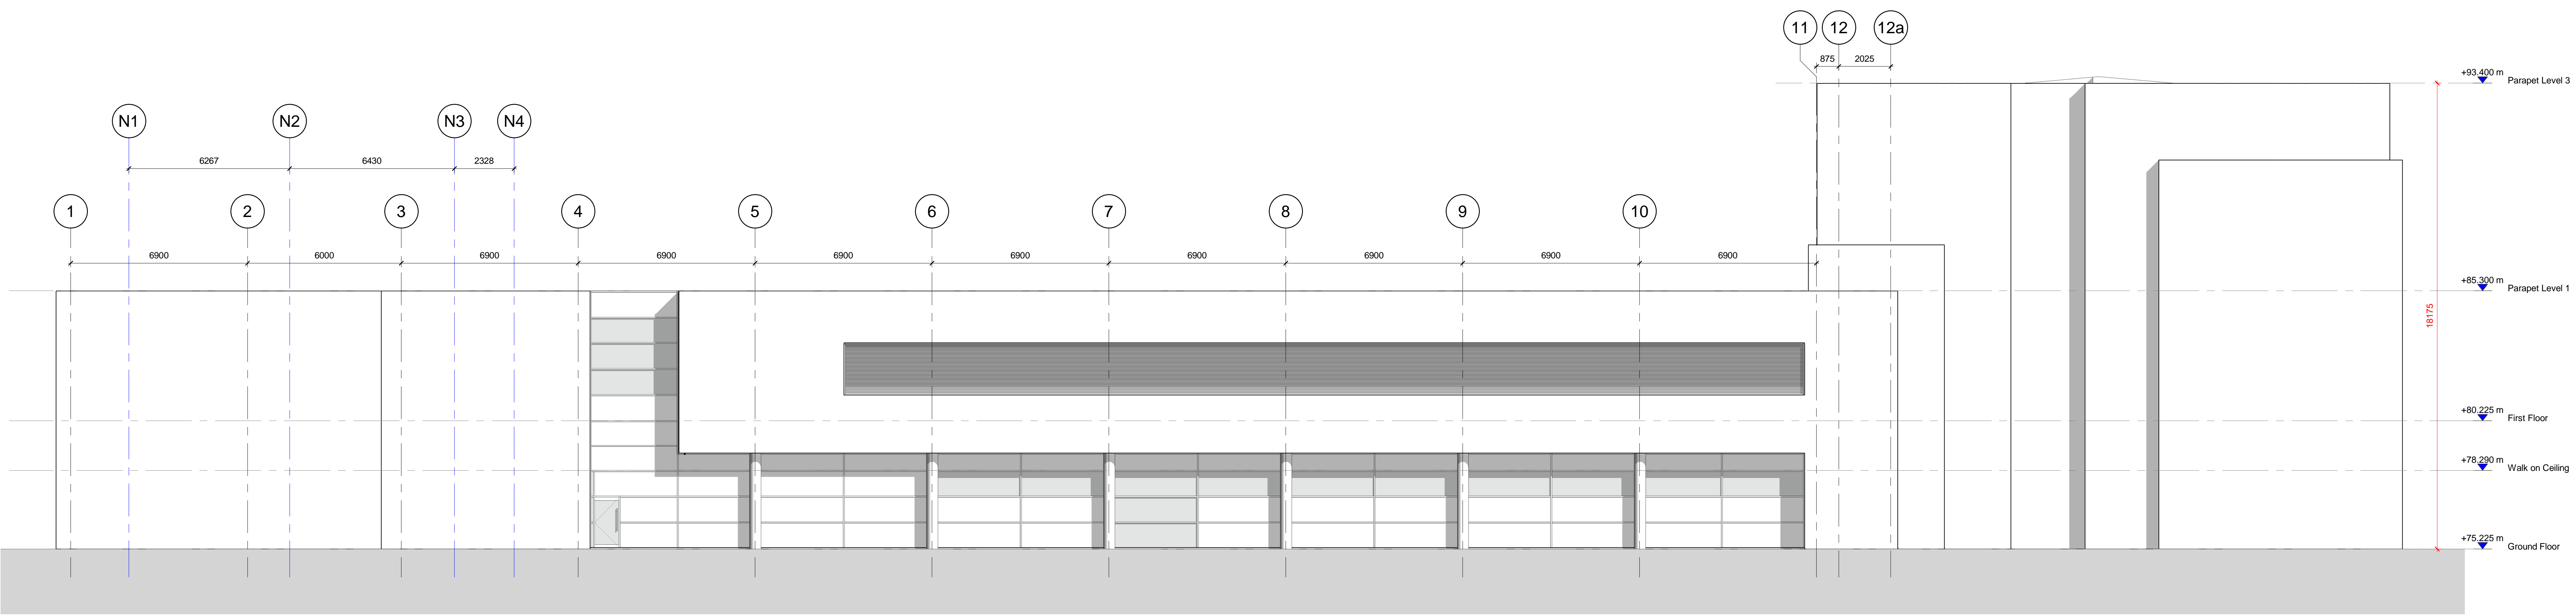

**Proposed South Elevation**  
SCALE: 1:100

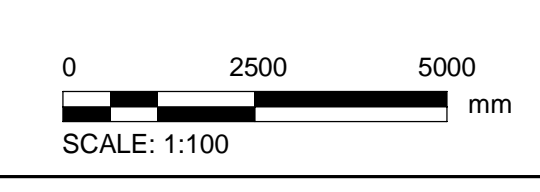

This drawing has been prepared for the use of AECOM's client. It may not be used, modified, reproduced or relied upon by third parties, except as agreed by AECOM or as required by law. AECOM accepts no responsibility and denies any liability whatsoever to any party that uses or relies on this drawing without AECOM's express written consent. All measurements must be obtained from the stated