

**Notes**

**GENERAL NOTES**

ALL DIMENSIONS ARE IN MILLIMETERS UNLESS NOTED OTHERWISE.  
 ELECTRONIC DATA DRAWINGS ISSUED AS 'READ ONLY' AND SHOULD BE INTERROGATED FOR MEASUREMENT. ALL DIMENSIONS AND LEVELS SHOULD BE READ ONLY FROM THOSE VALUES STATED IN TEXT, ON THE DRAWINGS.  
 THIS DRAWING IS TO BE READ IN CONJUNCTION WITH ALL RELEVANT ARCHITECTURAL, CIVIL, STRUCTURAL, MECHANICAL AND ELECTRICAL DRAWINGS AND THEIR CORRESPONDING SPECIFICATIONS.

ALL WORK TO BE CARRIED OUT IN ACCORDANCE WITH CURRENT BUILDING REGULATIONS AND ALL RELEVANT BRITISH CODES OF PRACTICE.

ALL CONTRACTORS SHALL BE RESPONSIBLE FOR THE CORRECT SETTING OUT OF THE WORKS ON SITE. CONTRACTOR MUST VISIT THE SITE AND BE RESPONSIBLE FOR TAKING AND CHECKING ALL DIMENSIONS RELATIVE TO THEIR WORK AND PRIOR TO FABRICATION OF MATERIALS.

AECOM ARCHITECTS ARE TO BE ADVISED OF ANY VARIATION BETWEEN DRAWINGS AND SITE CONDITIONS.

COPYRIGHT OF THIS DRAWING IS VESTED IN AECOM AND IT MUST NOT BE COPIED OR REPRODUCED WITHOUT WRITTEN CONSENT. FIGURED DIMENSIONS ONLY ARE TO BE TAKEN FROM THIS DRAWING.

**PROPOSED MATERIALS LEGEND**

- M01 - Powder Coated Aluminium Curtain Walling System
- M02 - Sto Therm Insulated Render
- M03 - Euroclad Elite 55 Composite Cladding Panels
- M04 - Kingspan KS1000 QuadCore Triaxiodal Composite Insulated Roof Panels
- M05 - PPC Aluminium Louvres fix to ducting

**Issue/Revision**

Rev.	Date	Description	Drawn By
P1	17/09/20	PLANNING ISSUE	GOV/BA/S
P2	18/09/20	PLANNING ISSUE	MAN/STY/T
P3			DRY/CH/RY

**Key Plan**

**Suitability Status**

S2 - Suitable For Information

**Project Number**

60624540

**Sheet Title**



Proposed Elevations 1

**Sheet Number**

60624540-ACM-EI-ZZ-DR-A-03310


Scale: As indicated@A0 Rev: P1

**KEY PLAN**

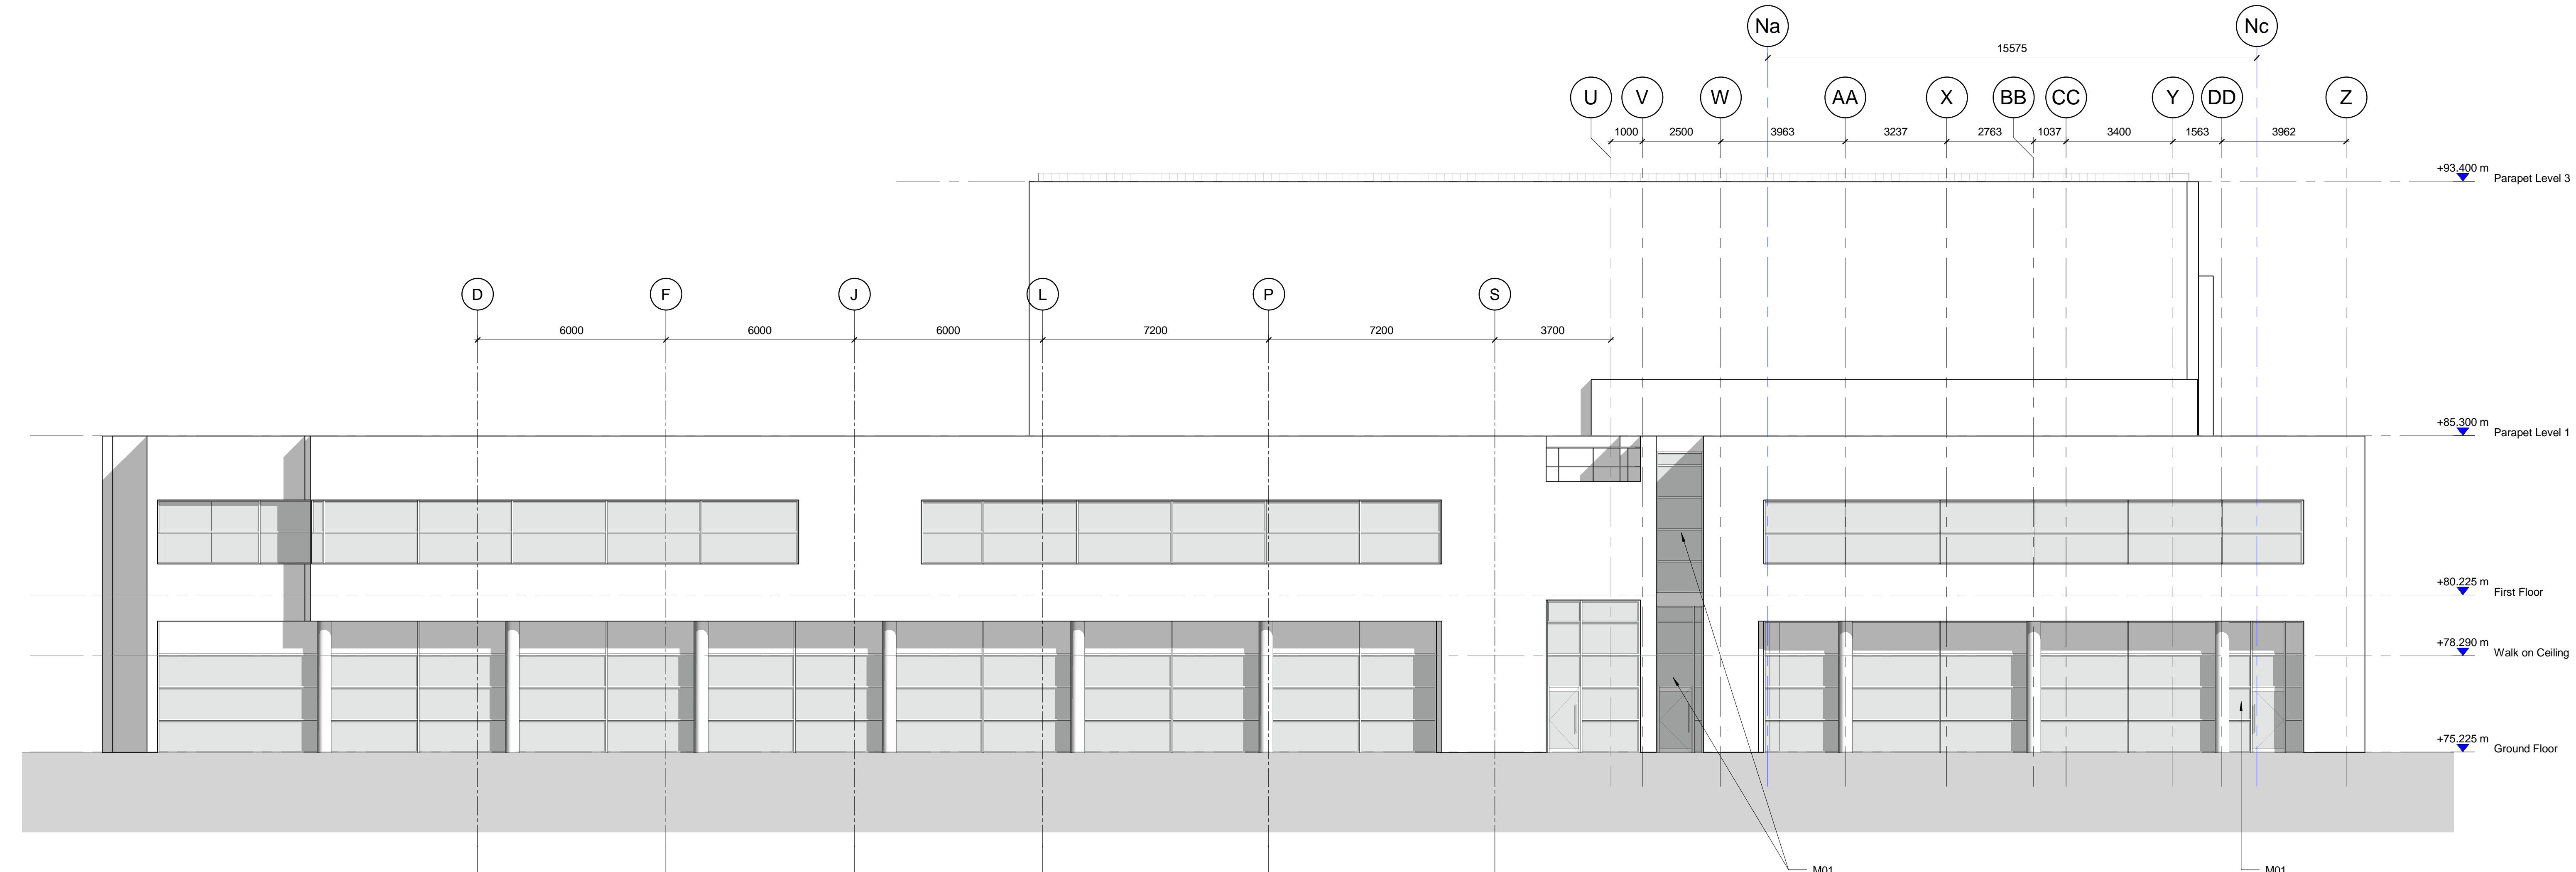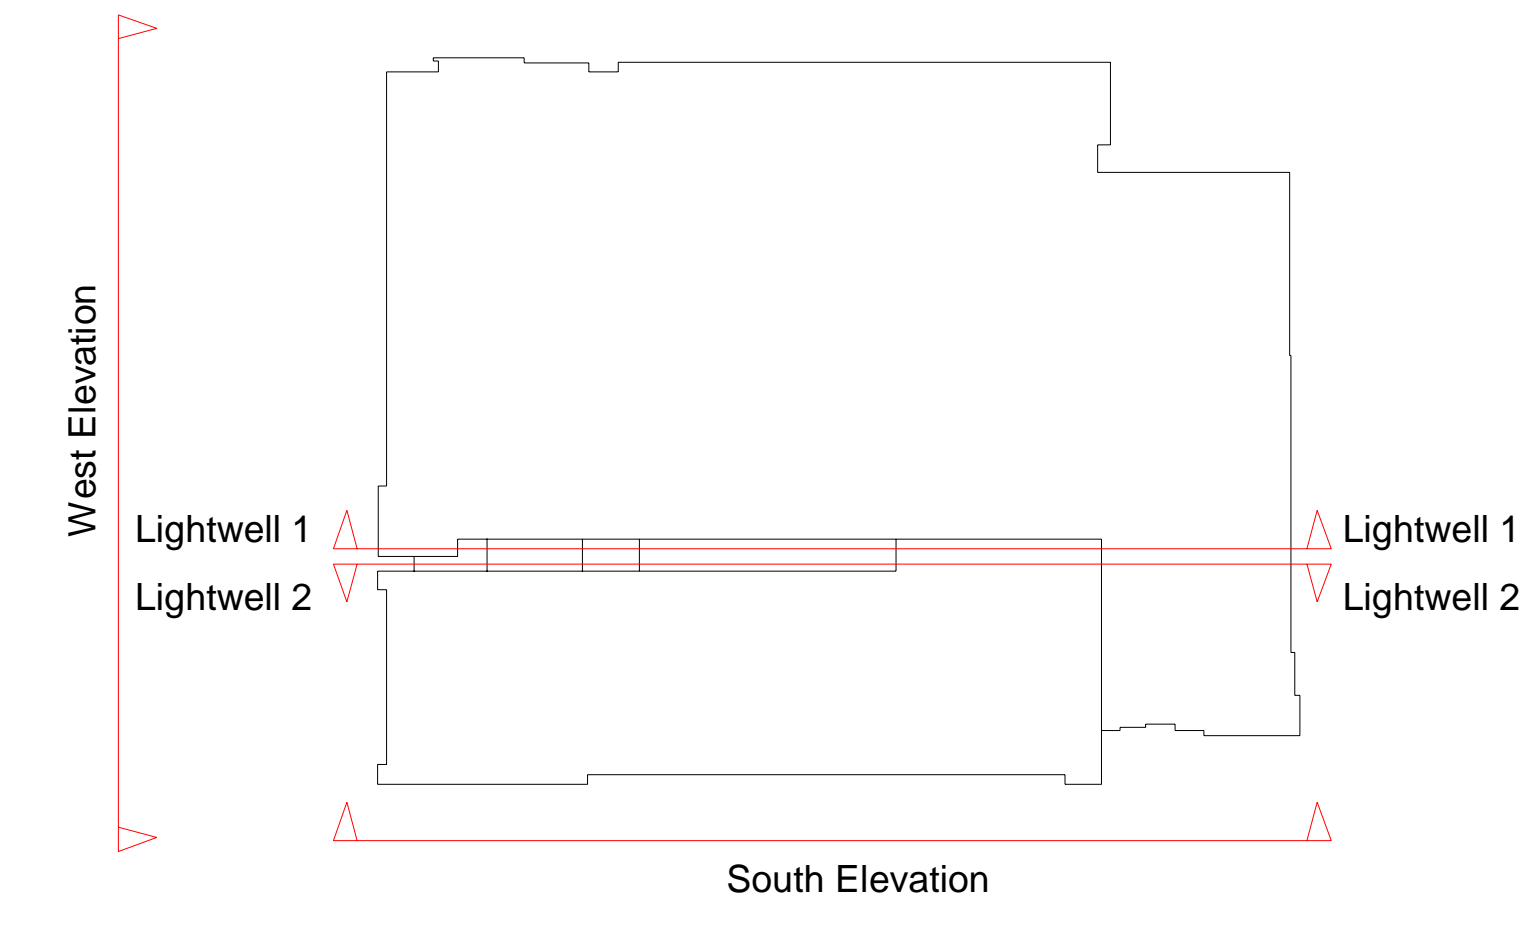


**Proposed West Elevation**  
SCALE: 1:100

M01 New Curtain Wall entrance walkways to Ground and First floor, with new single door. Curtain wall to match existing  
 M01 Curtain Wall reconfigured to allow for new door, to match existing

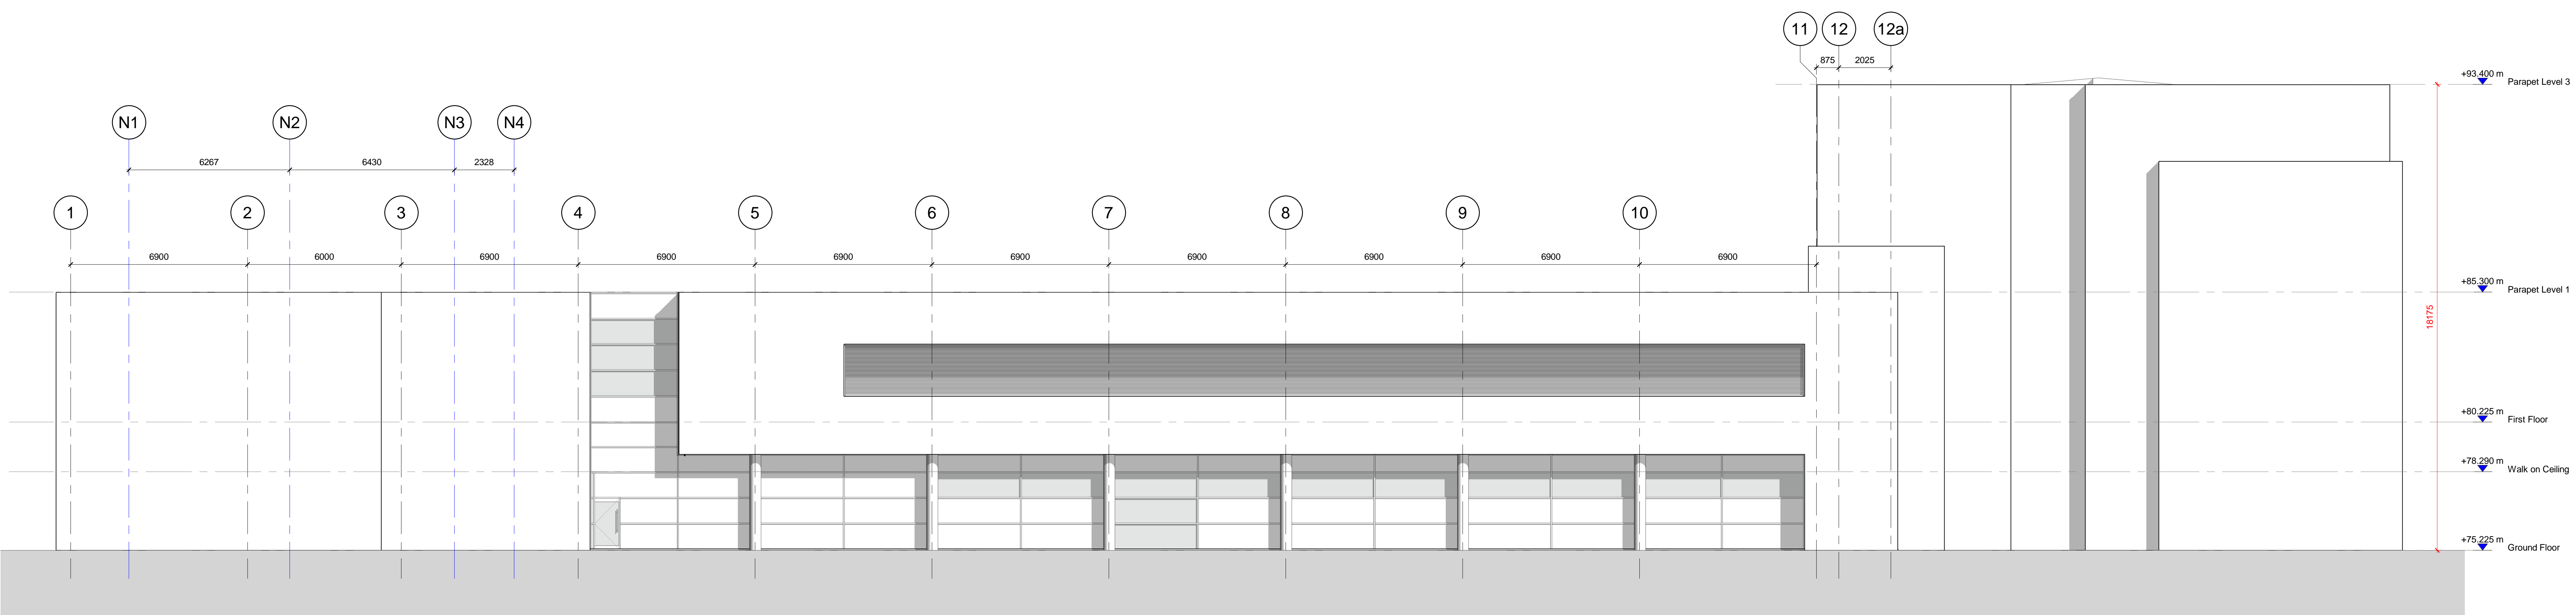

**Proposed South Elevation**  
SCALE: 1:100

No elevational works to this facade

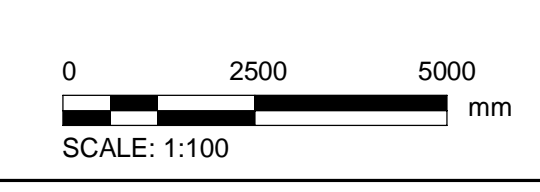

This drawing has been prepared for the use of AECOM's client. It may not be used, modified, reproduced or relied upon by third parties, except as agreed by AECOM or as required by law. AECOM accepts no responsibility and denies any liability whatsoever, to any party that uses or relies on this drawing, without AECOM's express written consent. All measurements must be obtained from the stated