
 


# 61 TIGER MOTH SITE PLAN - Location Plan

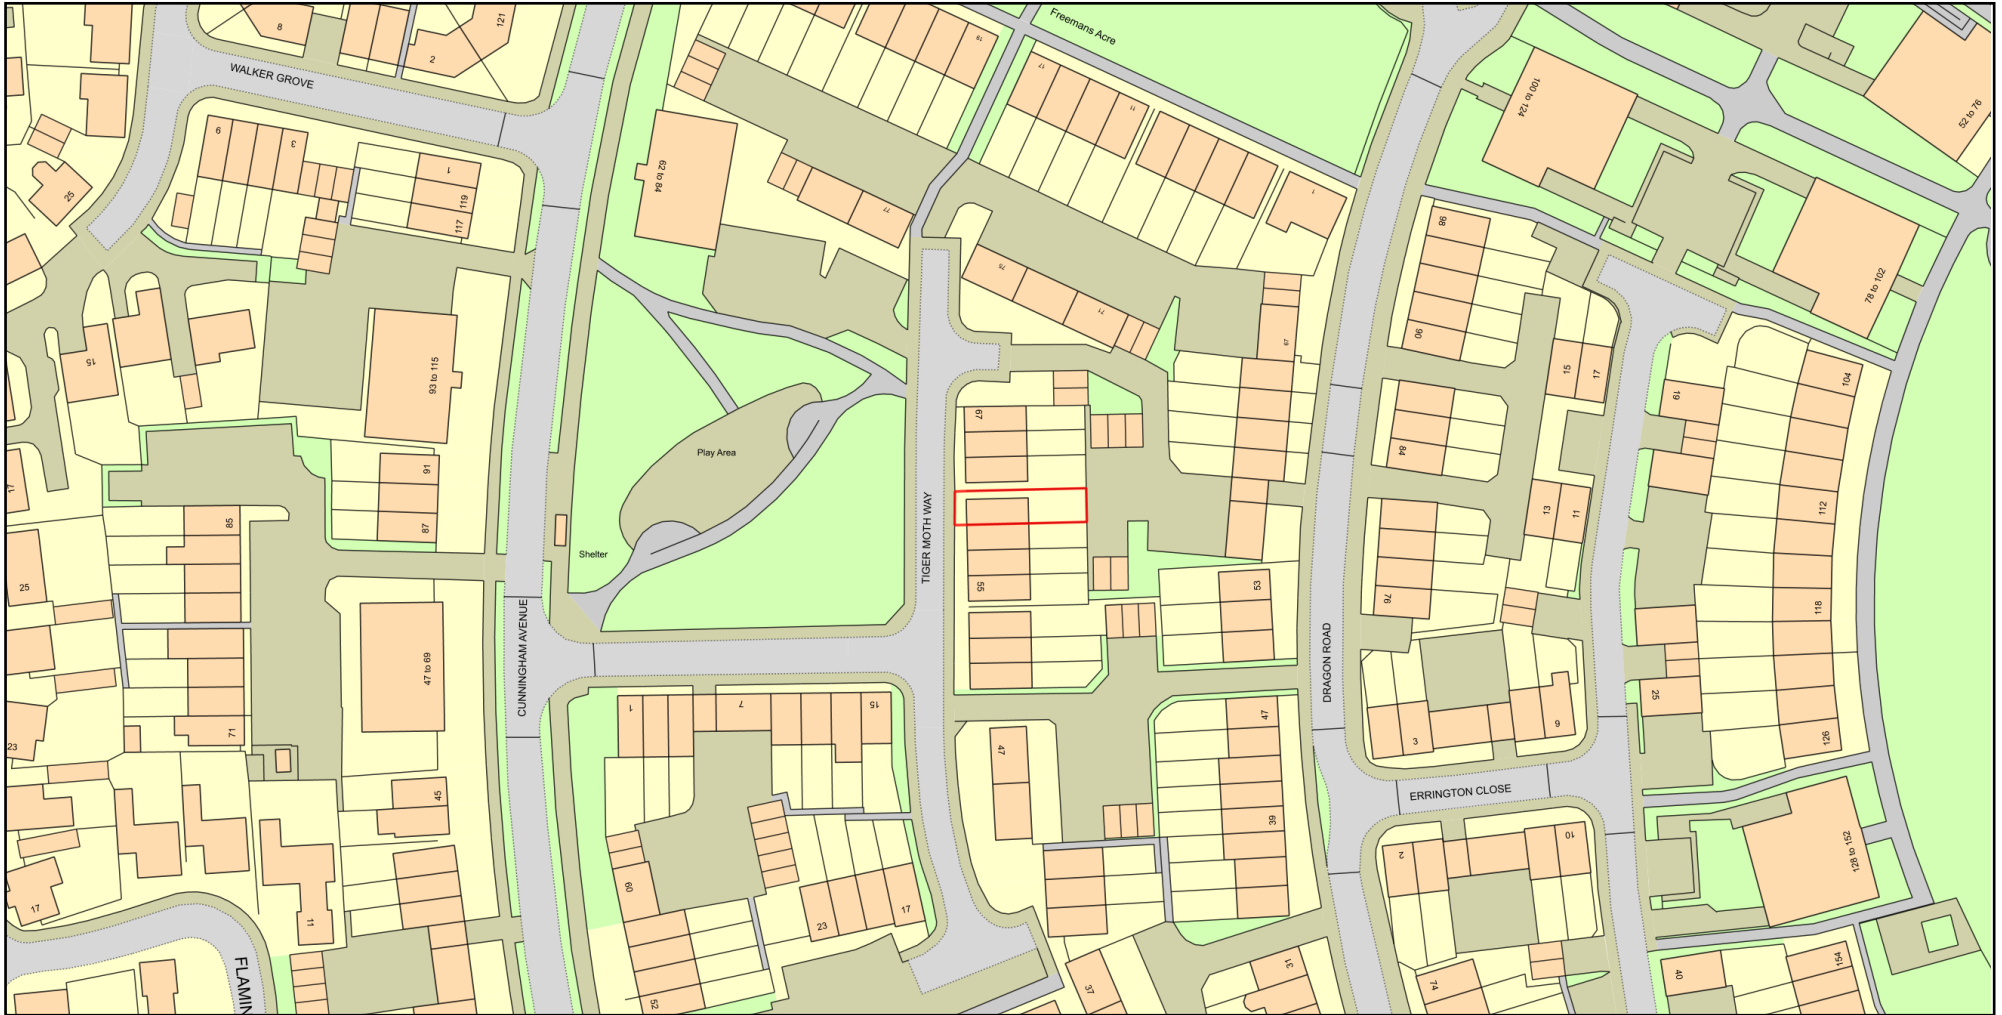

Plan Produced for: **Carmen Ibie**

Date Produced: 17 Jul 2023

Plan Reference Number: TQRQM23198101757090

Scale: 1:1250 @ A4

© Crown copyright and database rights 2023 OS 100042766