


NOTE: DO NOT SCALE FROM THIS DRAWING
 THIS DRAWING REQUIRES:
 • ALL DIMENSIONS TO BE VERIFIED ON SITE
 • APPROVAL BY: CLIENT, LANDLORD, BUILDING CONTROL & FIRE OFFICER

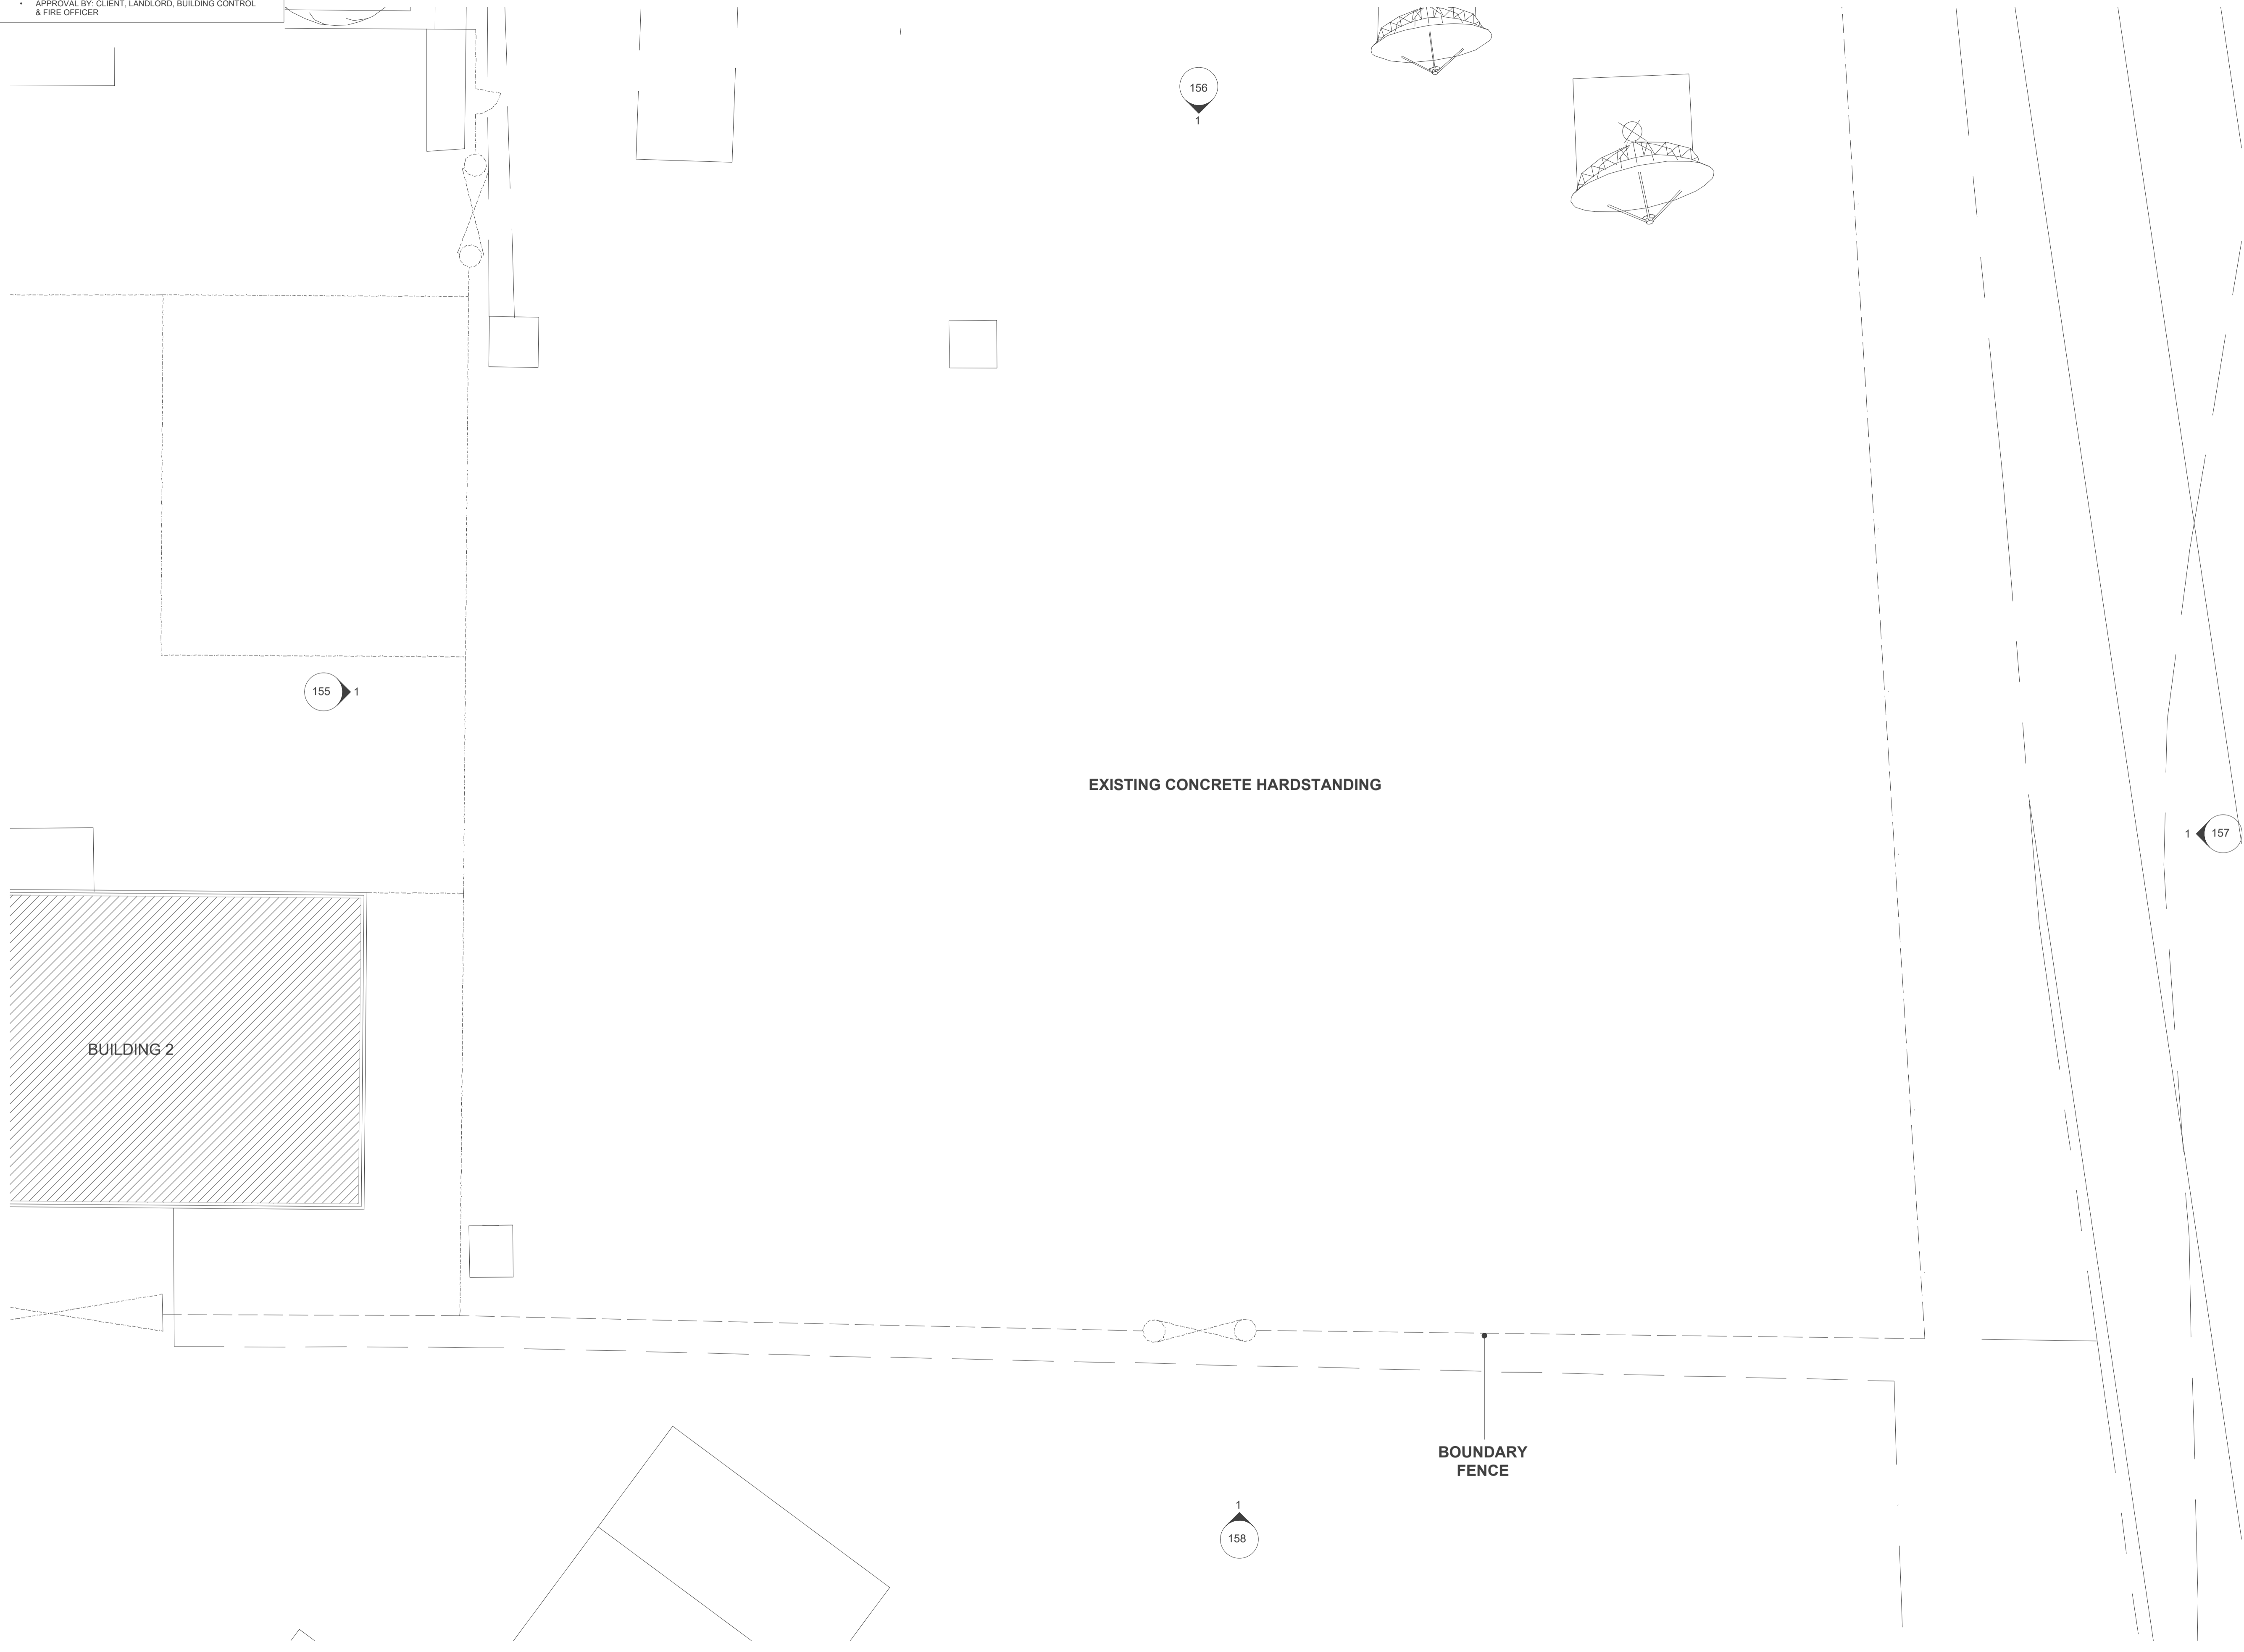

0	Level 00
151	1 : 100

A	First Issue	KC	29.03.23
ISSUE	DESCRIPTION	DRWN	DATE

MODUS:

Gordon House
 Greencoat Place
 London SW1P 1PH

T: +44 20 7828 9009
 info@modusgroup.com
 www.modusgroup.com

CLIENT:
Inmarsat

SITE ADDRESS:
 ARQIVA, BROOKMANS PARK,
 GREAT NORTH ROAD, HATFIELD
 HERTFORDSHIRE, AL9 6NE

PROJECT No.	FLOOR	REV.
6101	00	A

SCALE:	DRAWN BY:	DATE:
1 : 100@A1		29.03.23

INFORMATION ONLY	
DRAWING TITLE	
Level 00 - Site Plan Existing	
SHEET NUMBER	
I- PL- 151- 01	

