


**NOTE: DO NOT SCALE FROM THIS DRAWING**  
 THIS DRAWING REQUIRES:  
 • ALL DIMENSIONS TO BE VERIFIED ON SITE  
 • APPROVAL BY: CLIENT, LANDLORD, BUILDING CONTROL & FIRE OFFICER

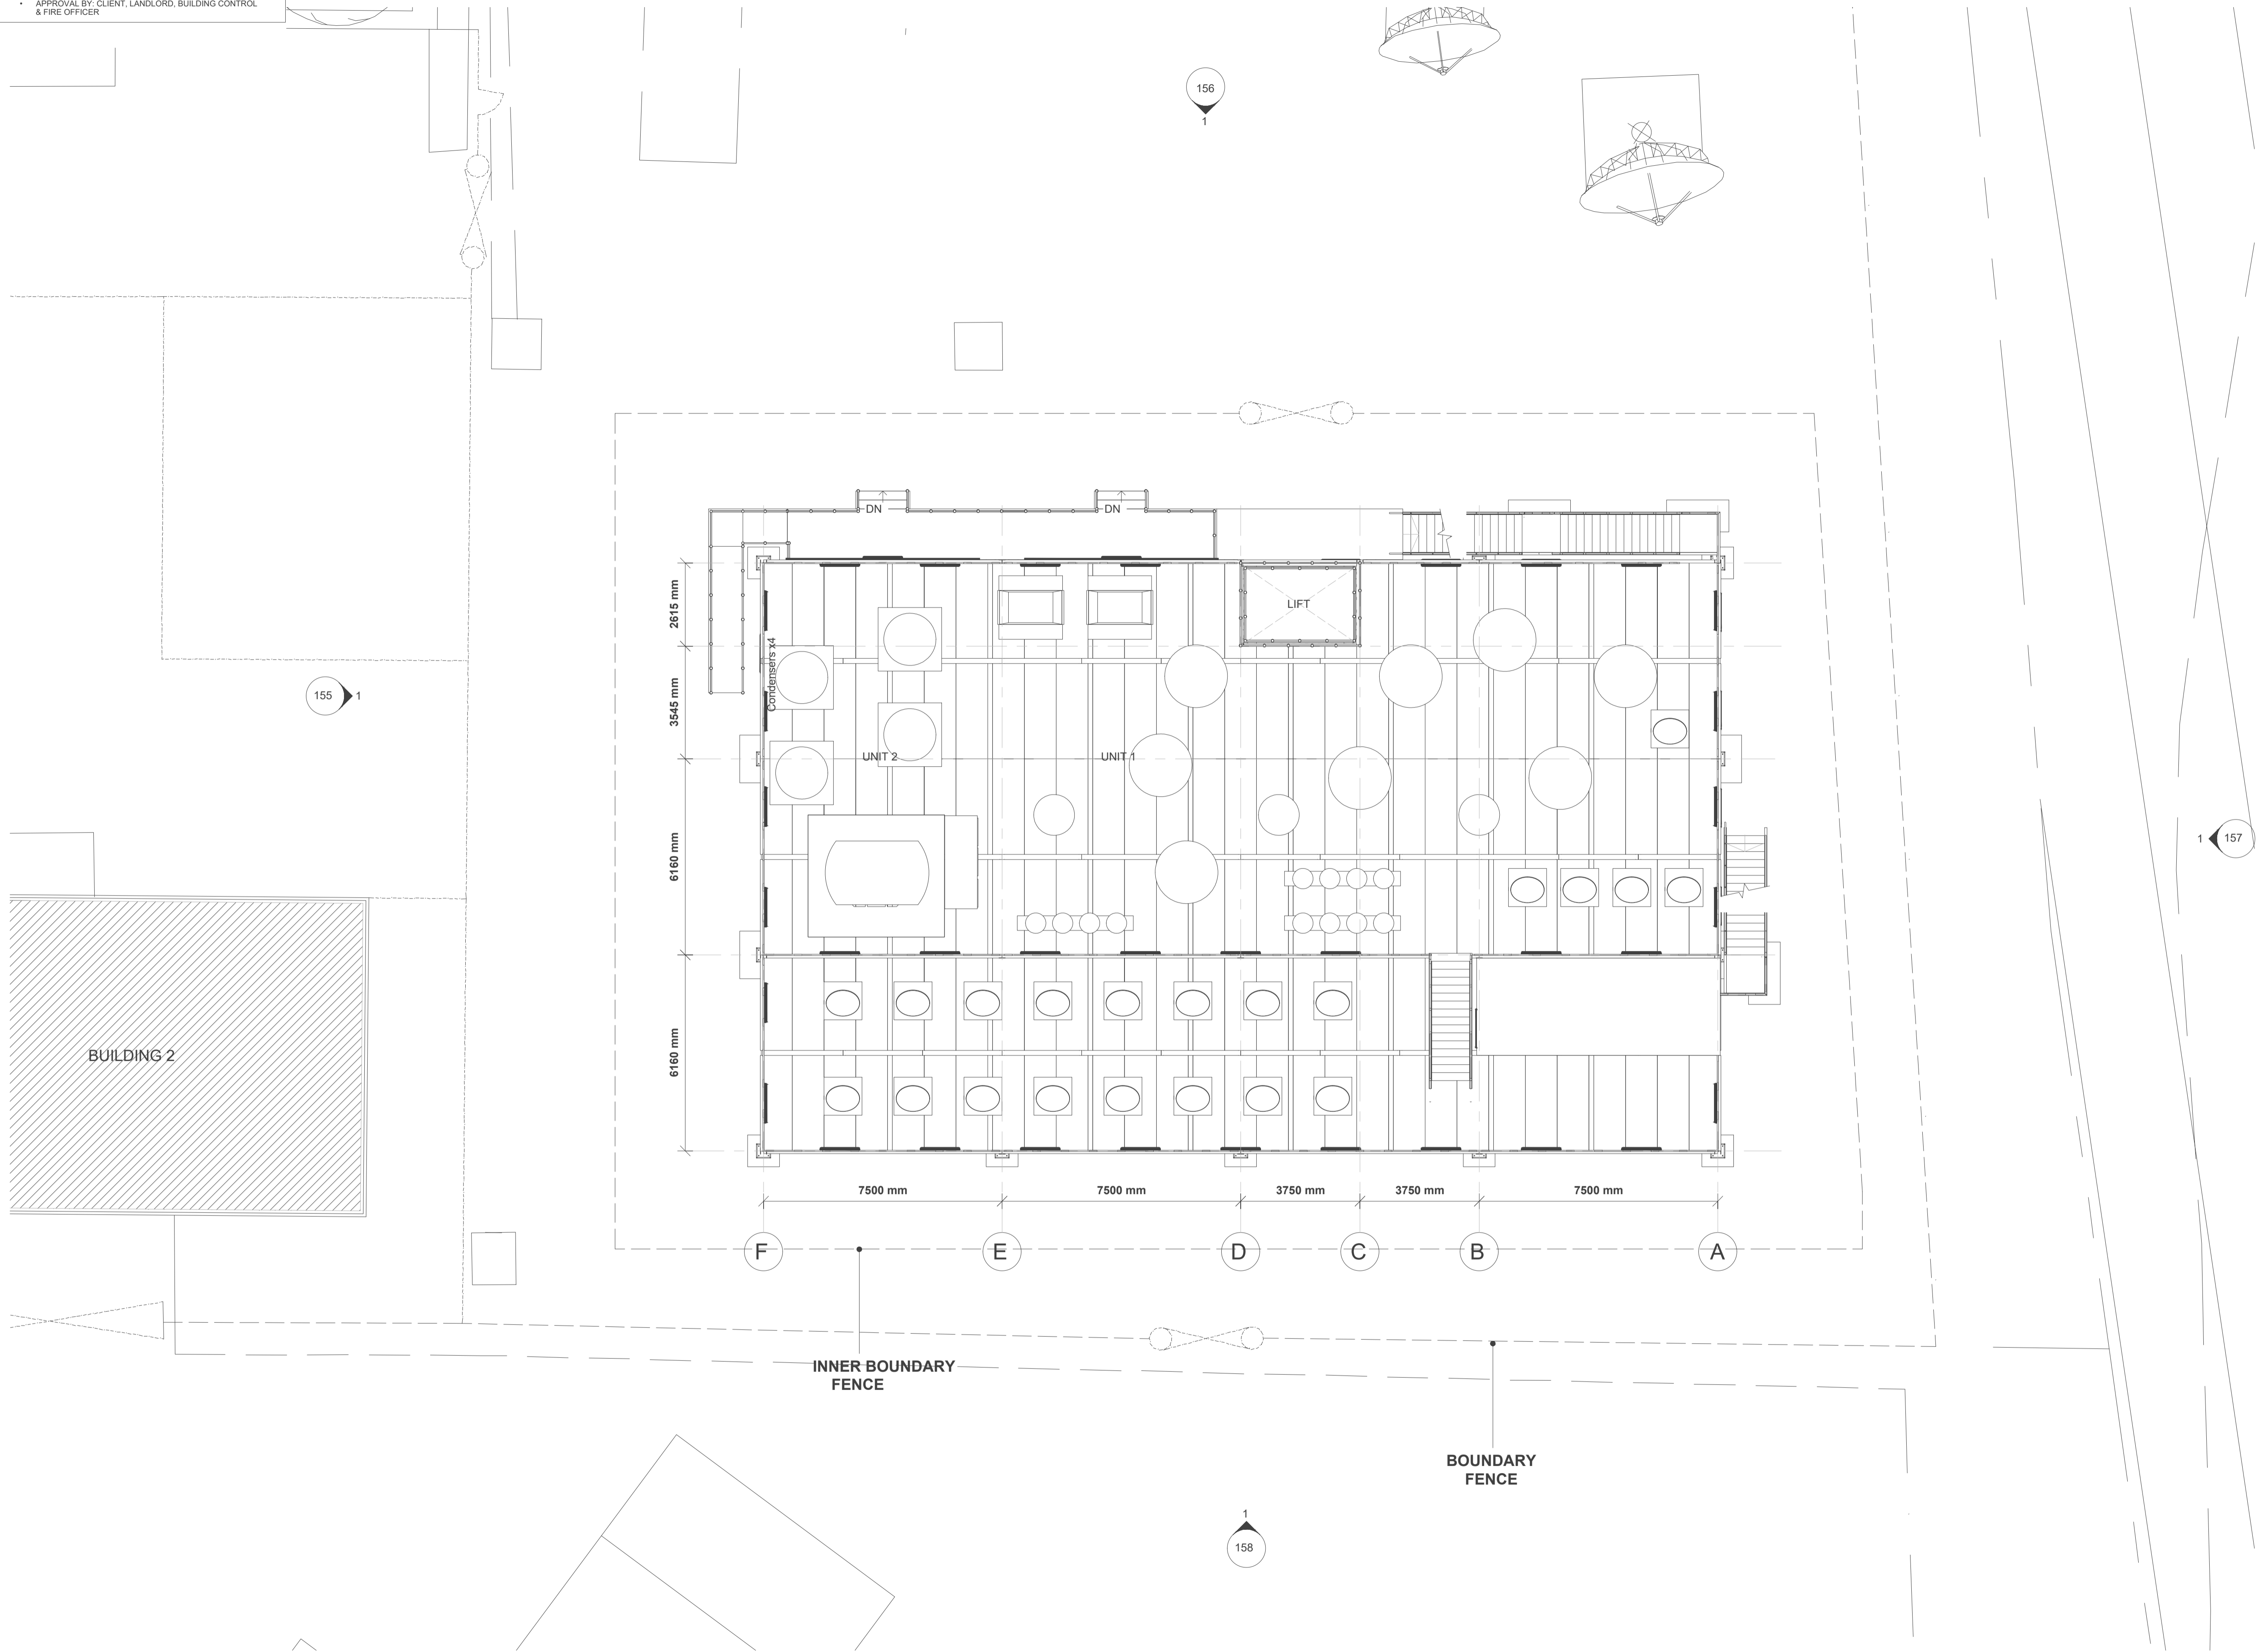

**0** Level 00  
 151 1:100

ISSUE	DESCRIPTION	DRWN	DATE
F	Design Revision Update 3	MB	24.03.23
E	Design Revision Update 2	MB	23.03.23
D	Design Revision Update 1	MB	21.03.23
C	Model Updated	MB	16.03.23
B	Frame updated	MB	15.03.23
A	First Issue	KC	28.02.23

# MODUS:

Gordon House  
 Greencat Place  
 London SW1P 1PH

T: +44 20 7828 9009  
 info@modusgroup.com  
 www.modusgroup.com

CLIENT:  
 Inmarsat

SITE ADDRESS:  
 ARQIVA, BROOKMANS PARK,  
 GREAT NORTH ROAD, HATFIELD  
 HERTFORDSHIRE, AL9 6NE

PROJECT No.	FLOOR	REV.
<b>6101</b>	<b>00</b>	<b>F</b>
SCALE: 1:100@A1	DRAWN BY:	DATE: 24.03.23

## INFORMATION ONLY

DRAWING TITLE
Level 00 - Site Plan
SHEET NUMBER
I- PL- 151- 00



1:100 @ A1  
 meters 2 4 6 8 10