


GROUND LEVEL  
0.00m A.G.L



MAIN ROOF LEVEL  
+19.77m A.G.L

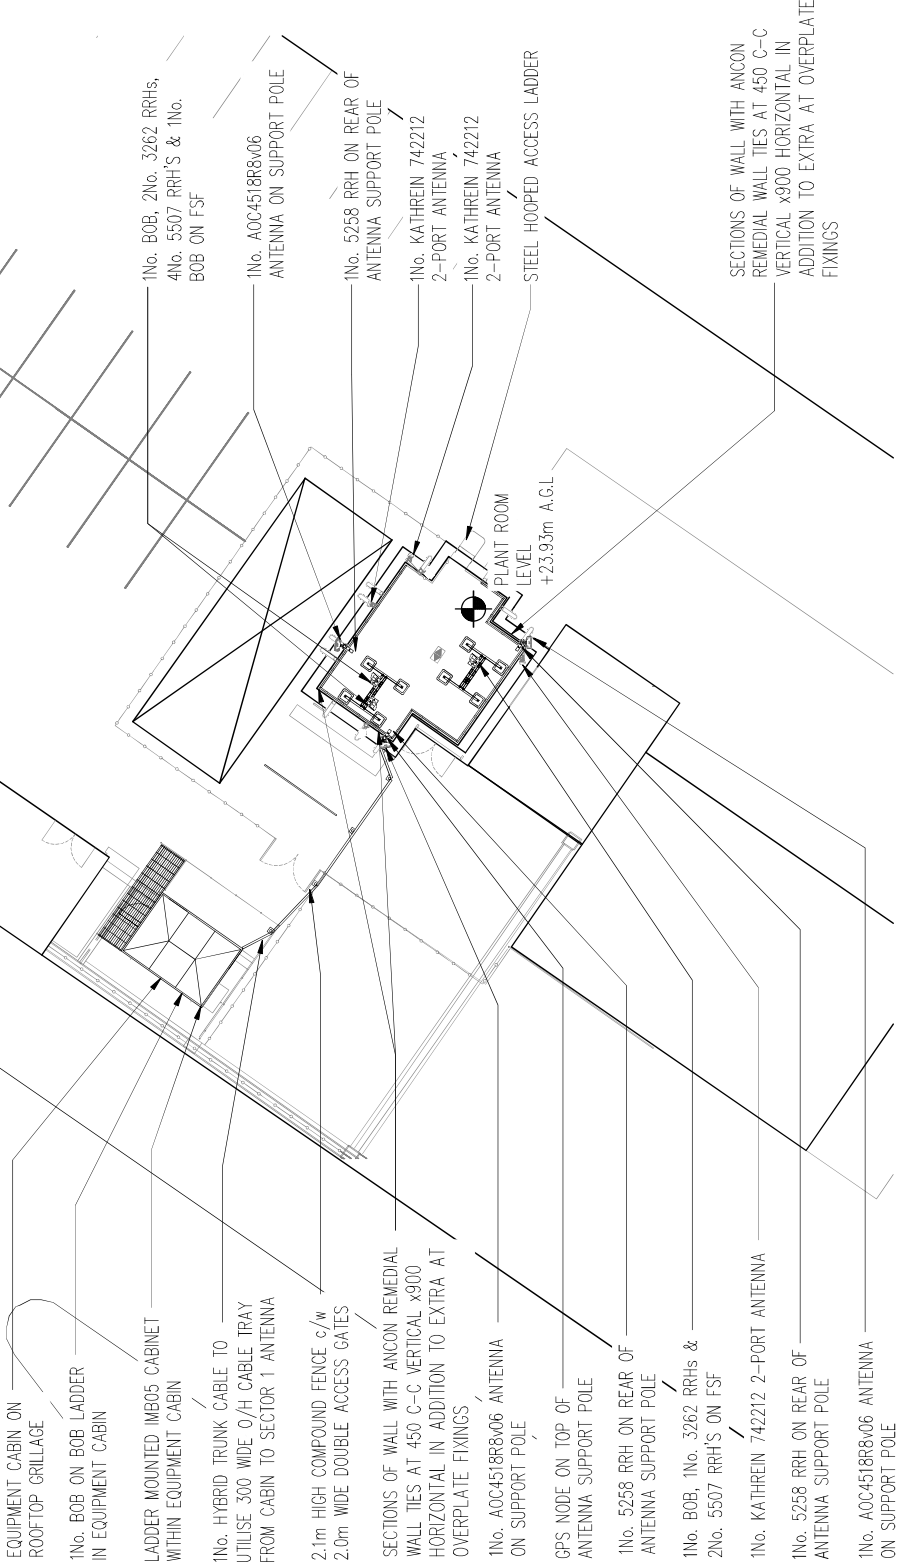

**EXISTING SITE PLAN**

SCALE 1:200



No.	Revision	Date	By	ckd
A7	NEW POLES PROPOSED FOR ANTENNA RAISE	21.09.21	JMS	JMS
A6	CONTRIBUTOR NOTES ADDED	06.03.21	JMS	JMS
A5	AS BUILT	27.06.19	RG	AW
A4	UPDATED AS PER CALCS. F/S FRAMES REMOVED	18.06.19	JMS	MA
A3	OVER-PLATE WALL DETAILS AMENDED	14.06.19	JMS	MA
A2	OVER-PLATE DETAILS ADDED	22.01.19	NP	AW
A1	PRELIMINARY ISSUE FOR COMMENT	15.11.18	CPH	AW



**WHP Telecoms Ltd**  
 Unit 1 Maple Park  
 Lowlands Road, Leeds  
 LS12 6HH  
 Tel: 0113 3023550 Fax: 0113 2878654  
 e-mail: info@whptelecoms.com

Site Name & Address:

THE GALLERIA, COMET WAY  
 HATFIELD, HERTFORDSHIRE  
 AL10 0XR

Title:

TELECOMMUNICATIONS  
 ROOFTOP UPGRADE  
 EXISTING SITE LAYOUT

Purpose of Issue:

PLANNING

Drawing No:

WEH010 - 02

Cell ID: 61149

Site ID: 835101

MBNL ID: WEH010

Issue: A7

Scale: AS STATED

Ch'd: AW

Date: 15.11.18

Drn: CPH

Date: 14.11.18

App: AW

Date: 15.11.18

Date: 15.11.18