



NEW SOLAR PANELS INSTALLED FIXED FLAT TO ROOF.
DETAIL 3.

NEW SOLAR PANELS INSTALLED FIXED FLAT TO ROOF.
DETAIL 2.


NEW SOLAR PANELS INSTALLED FIXED FLAT TO ROOF.
DETAIL 1.

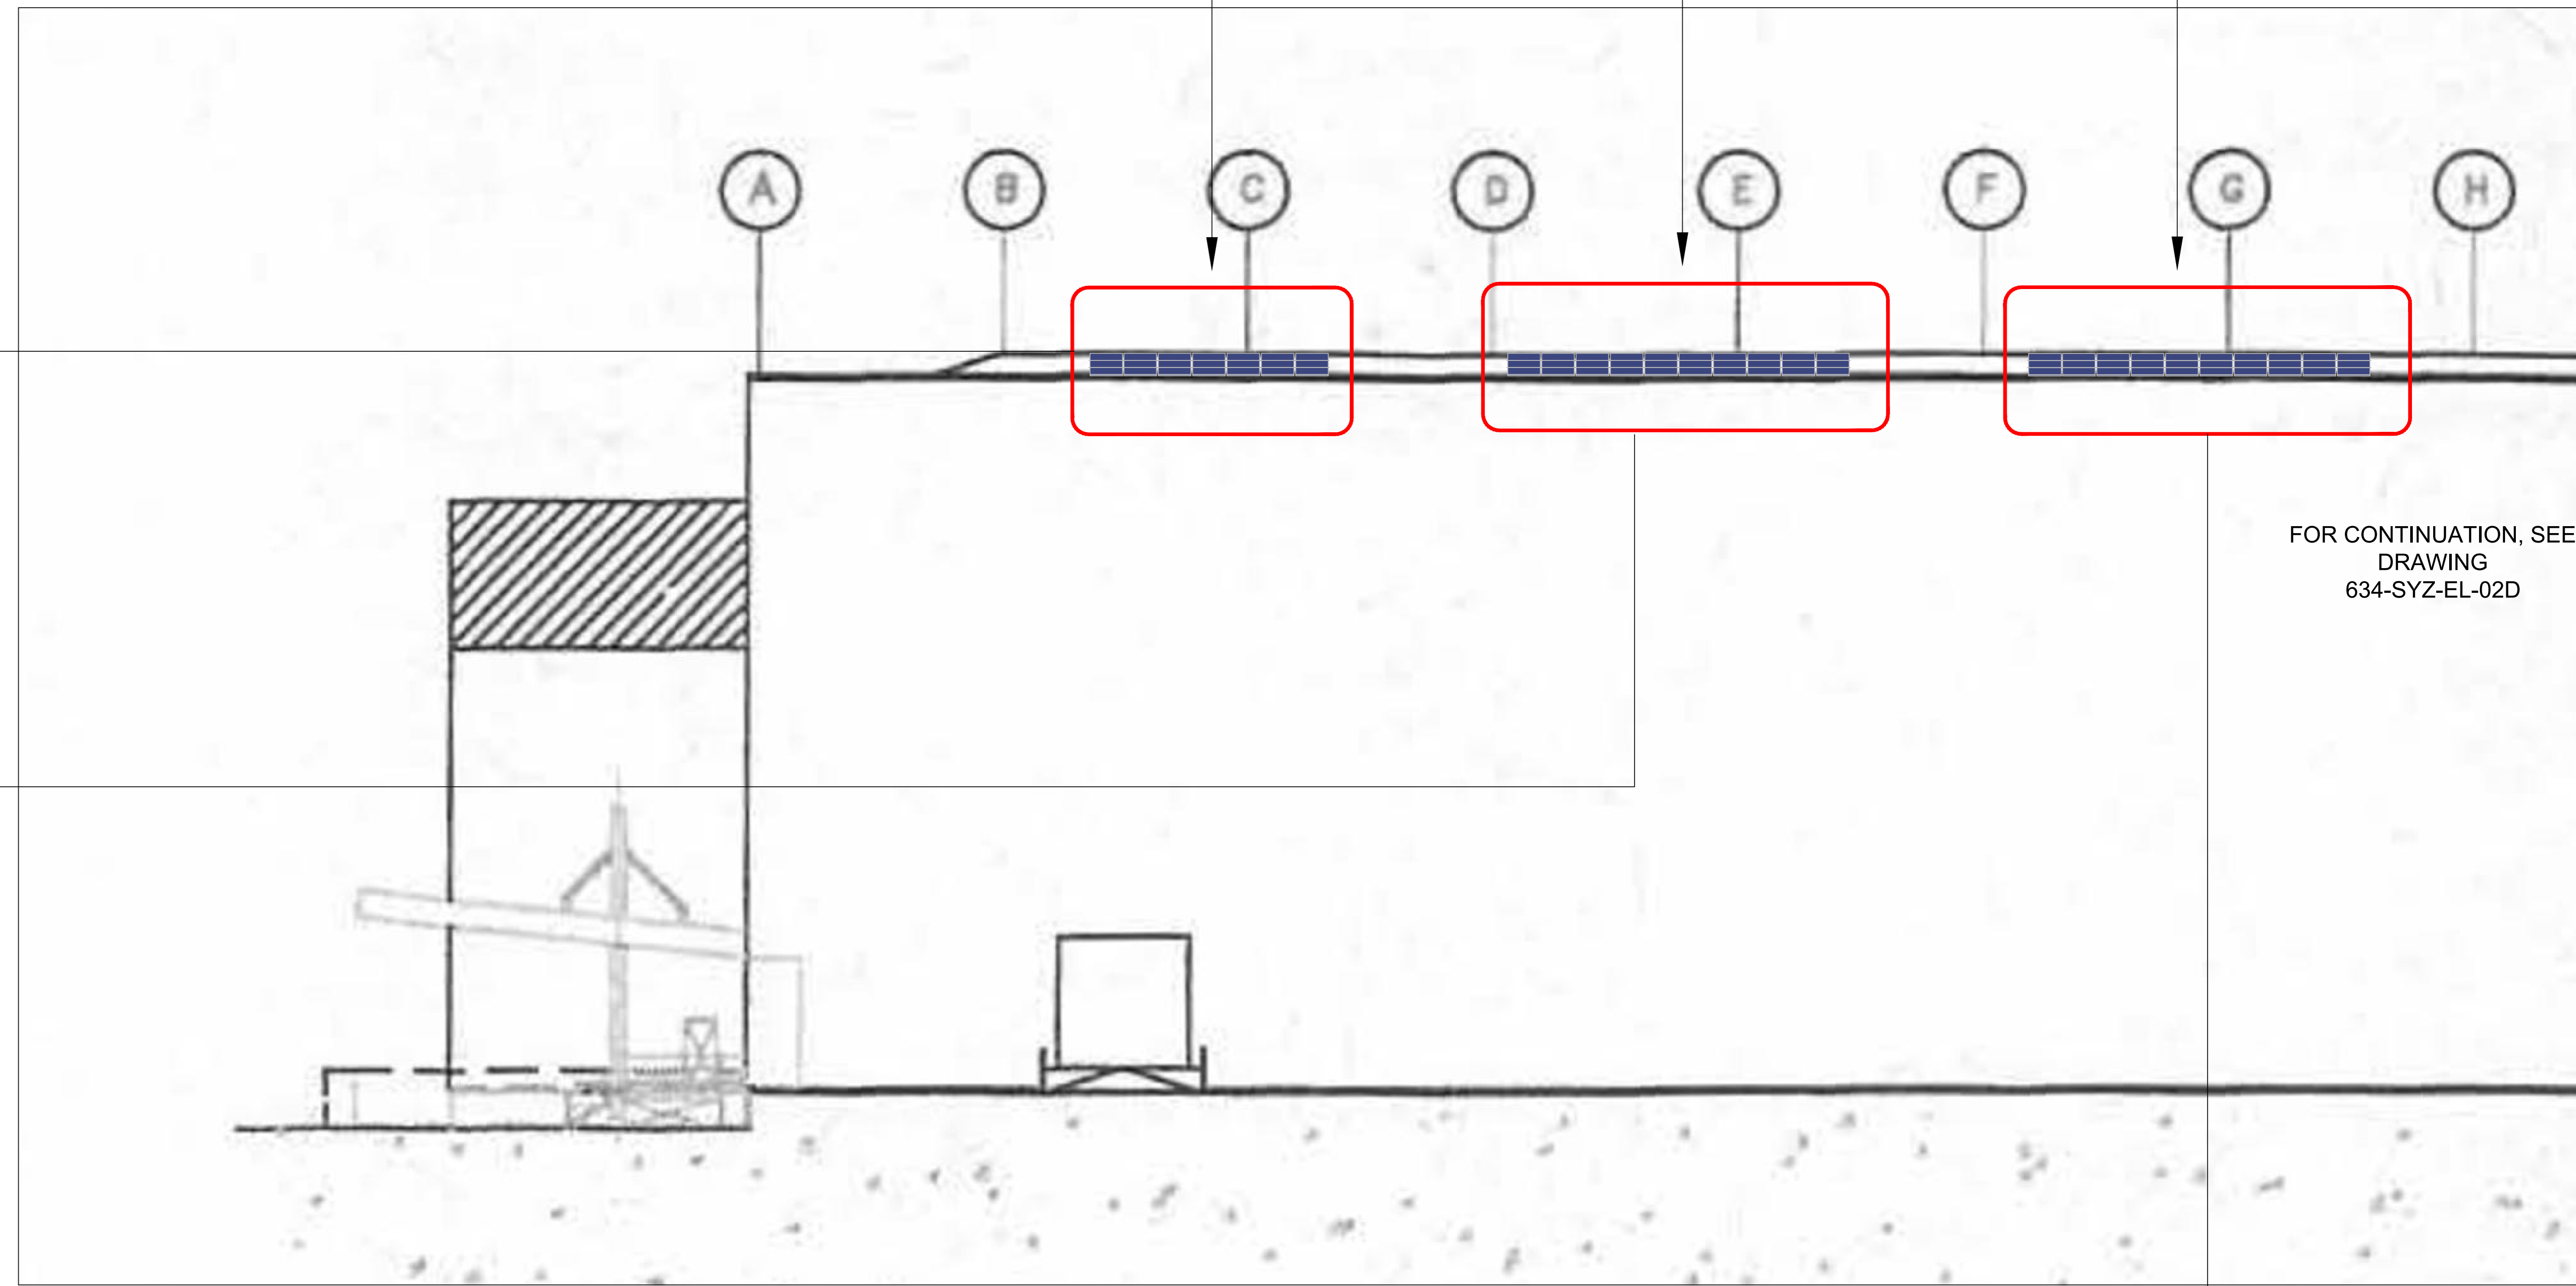


FOR CONTINUATION, SEE
DRAWING
634-SYZ-EL-02D

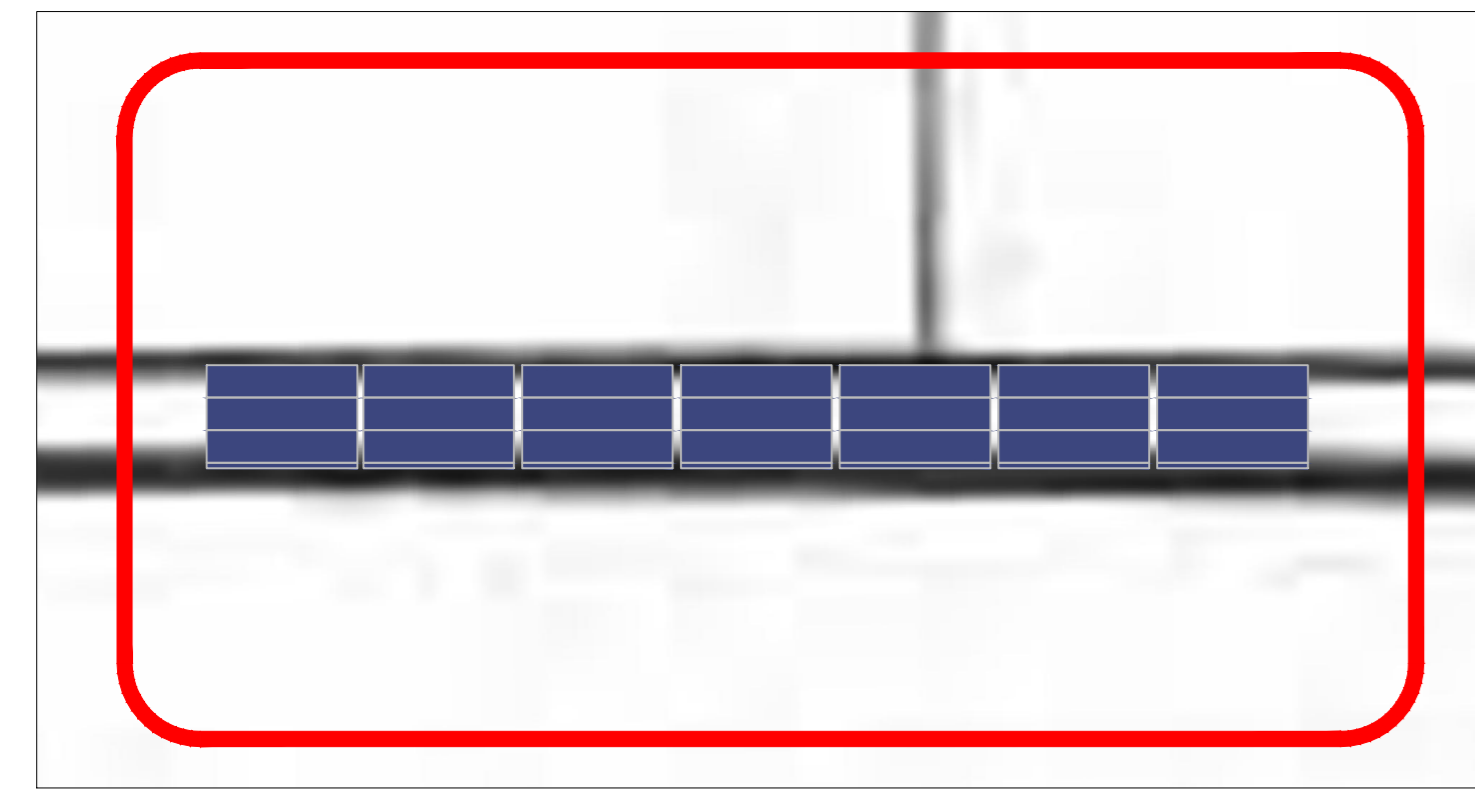

DETAIL 1 - 1:50

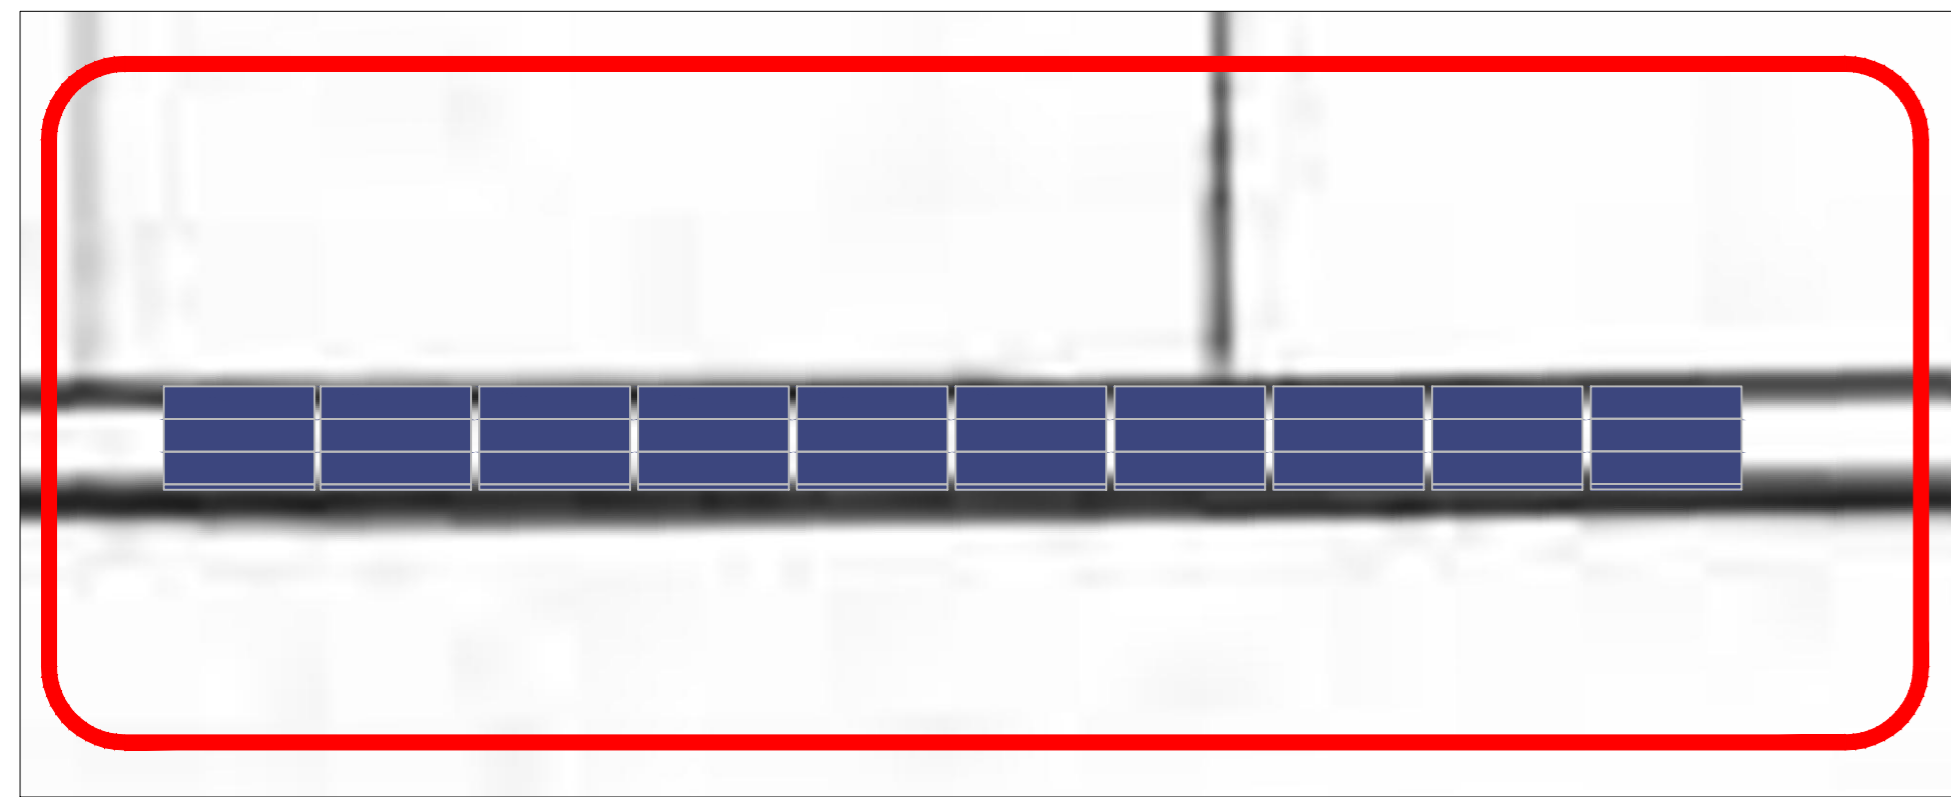


DETAIL 2 - 1:50

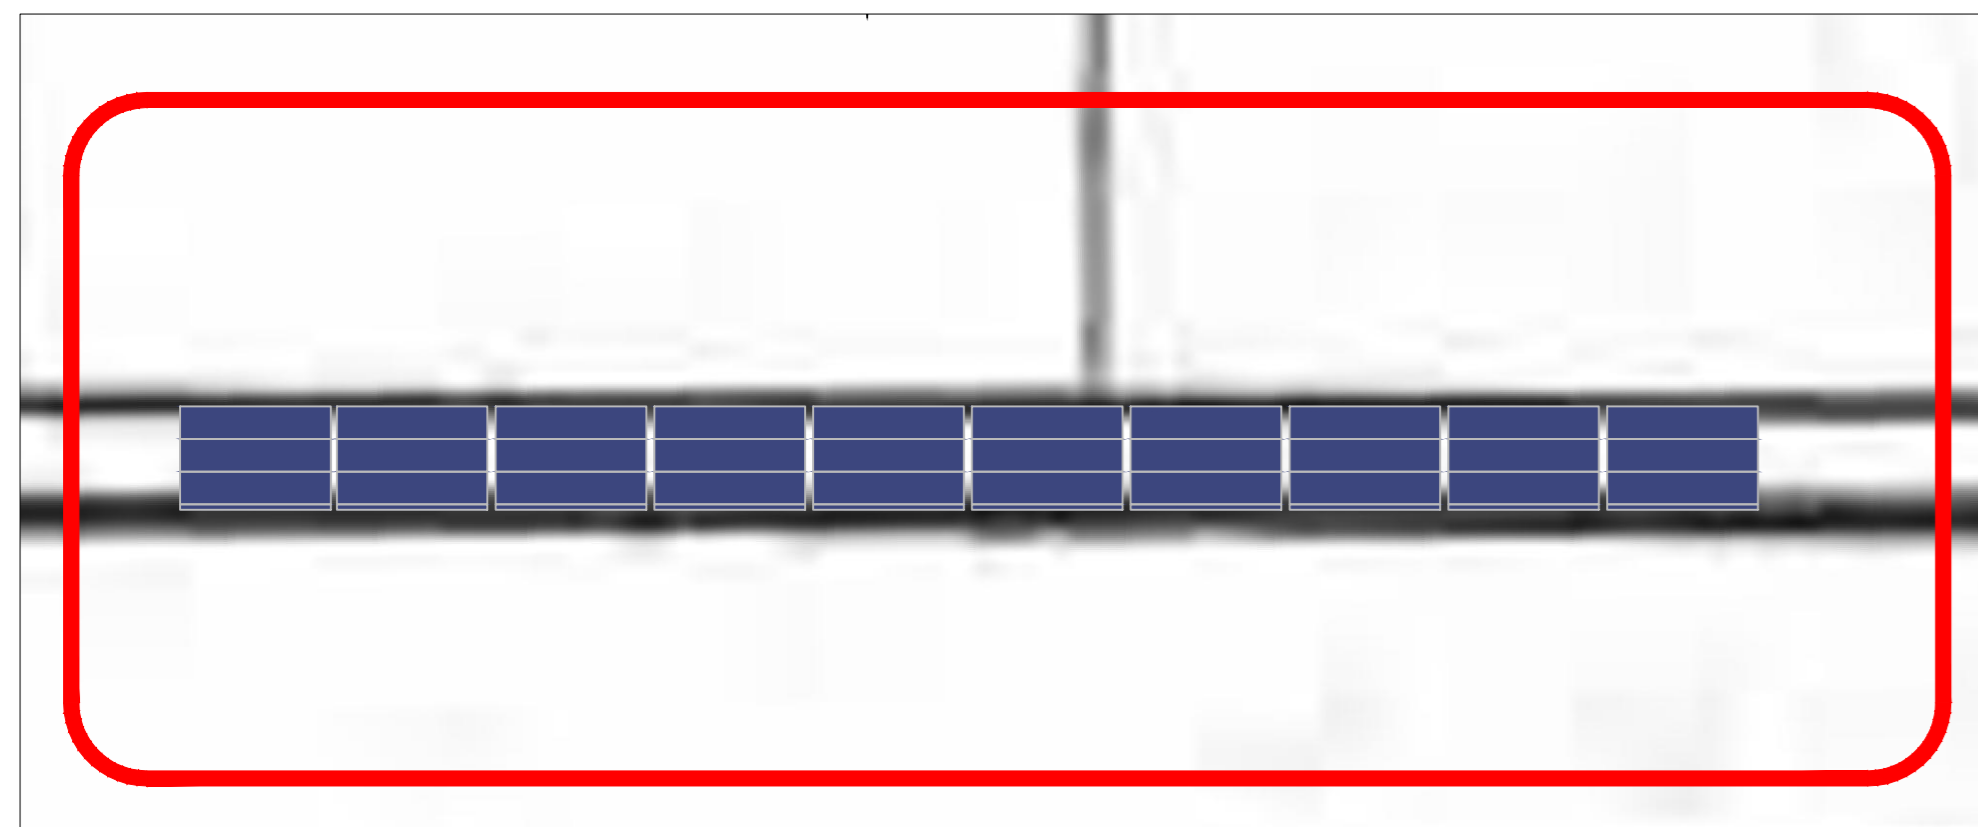

DETAIL 3 - 1:50

GENERAL NOTES

- USE MARKED DIMENSIONS
- DO NOT ALTER THIS BY HAND
- THIS DRAWING IS TO BE READ IN CONJUNCTION WITH ALL OTHER RELEVANT DRAWINGS AND SPECIFICATIONS.
- ANY APPARENT DRAFTING ERROR AND/OR DIFFERENCES BETWEEN OTHER DRAWINGS AND SPECIFICATIONS SHALL BE BROUGHT TO OUR ATTENTION
- ALL DIMENSIONS ARE IN MILLIMETERS UNLESS STATED OTHERWISE

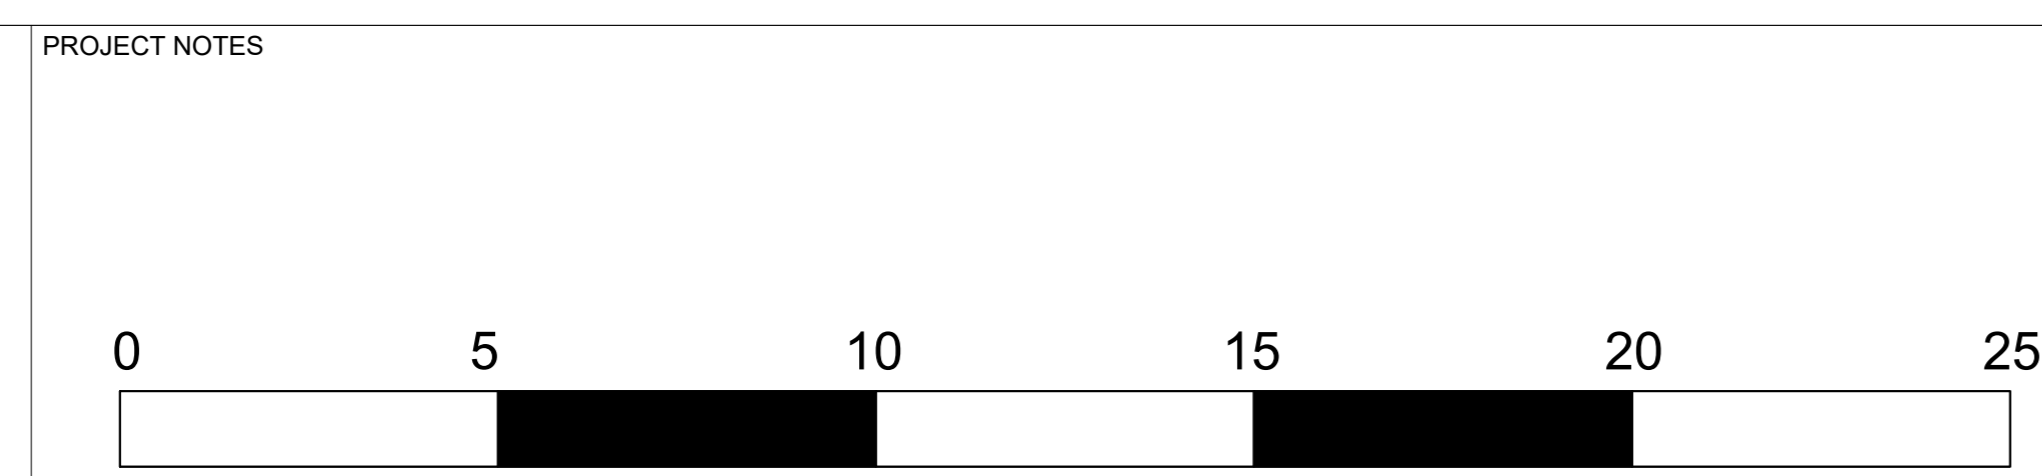

REV	DESCRIPTION	DRN	CHK	APR	DATE
V1	FOR PLANNING	SB	RN	KB	03/22

PROJECT OCADO, HATFIELD	DRG. NO 634-SYZ-EL-02C
ADDRESS OCADO LTD, GYPSY MOTH AVENUE, HATFIELD, HERTFORDSHIRE, AL10 9BD	REVISION V1
TITLE UPDATED ELEVATIONS SOUTH ELEVATION - PART 1	SCALE 1:100@ A0
	DRAWN BY SB
	ISSUED 03/03/2022
	CHECKED BY RN
	APPROVED KB



SYZYGY CONSULTING LIMITED
UNIT B6,
HATCHERS YARD,
9 TANNER STREET
LONDON
SE1 3LE

T: +44 (0) 20 7193 6040
www.syzygyconsulting.eu