



DETAIL 1 - 1:50

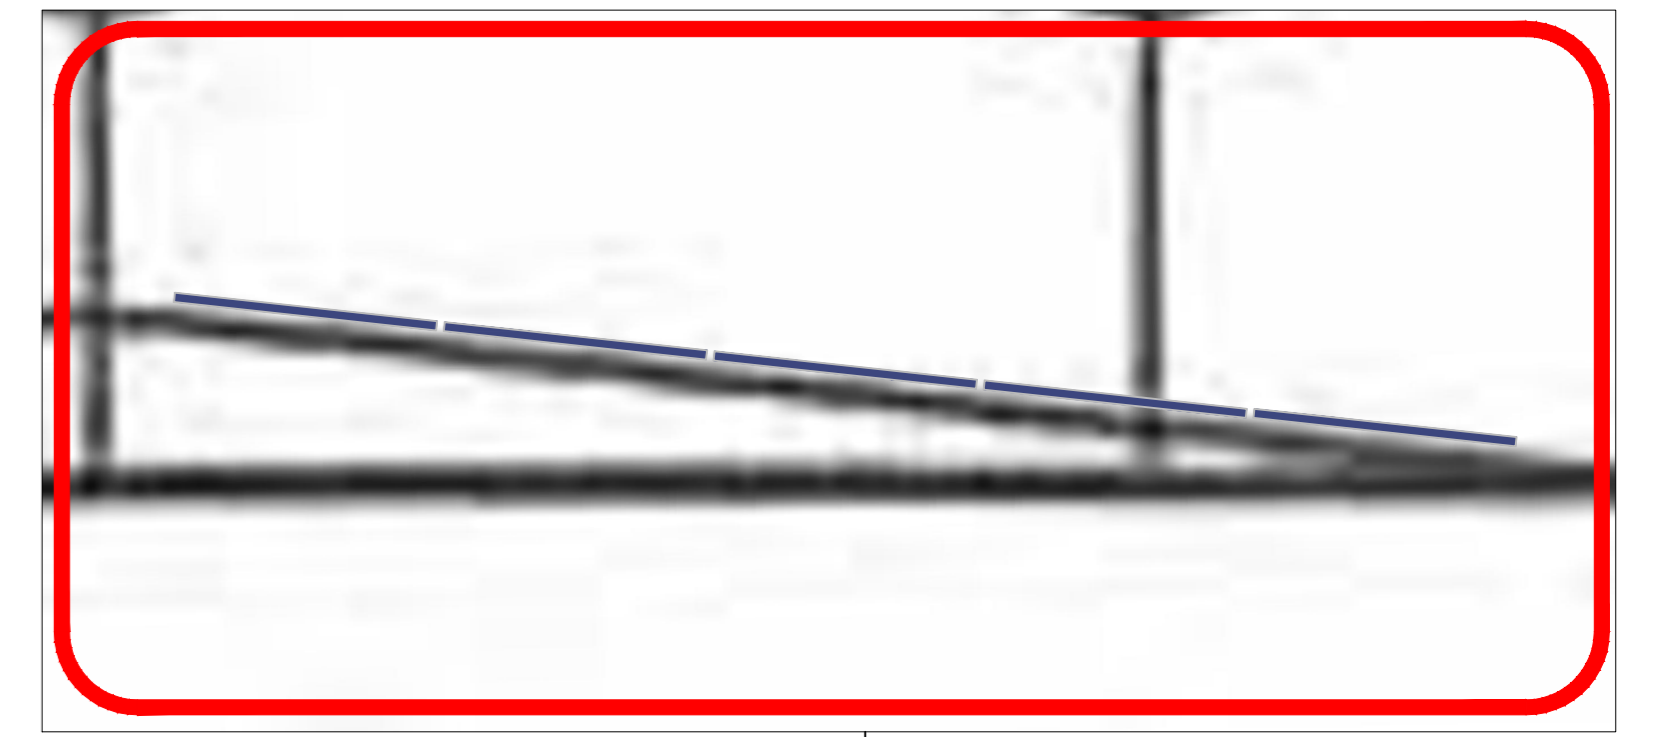

DETAIL 2 - 1:50

NEW SOLAR PANELS INSTALLED FIXED FLAT TO ROOF.
DETAIL 2.

NEW SOLAR PANELS INSTALLED FIXED FLAT TO ROOF.
DETAIL 1.

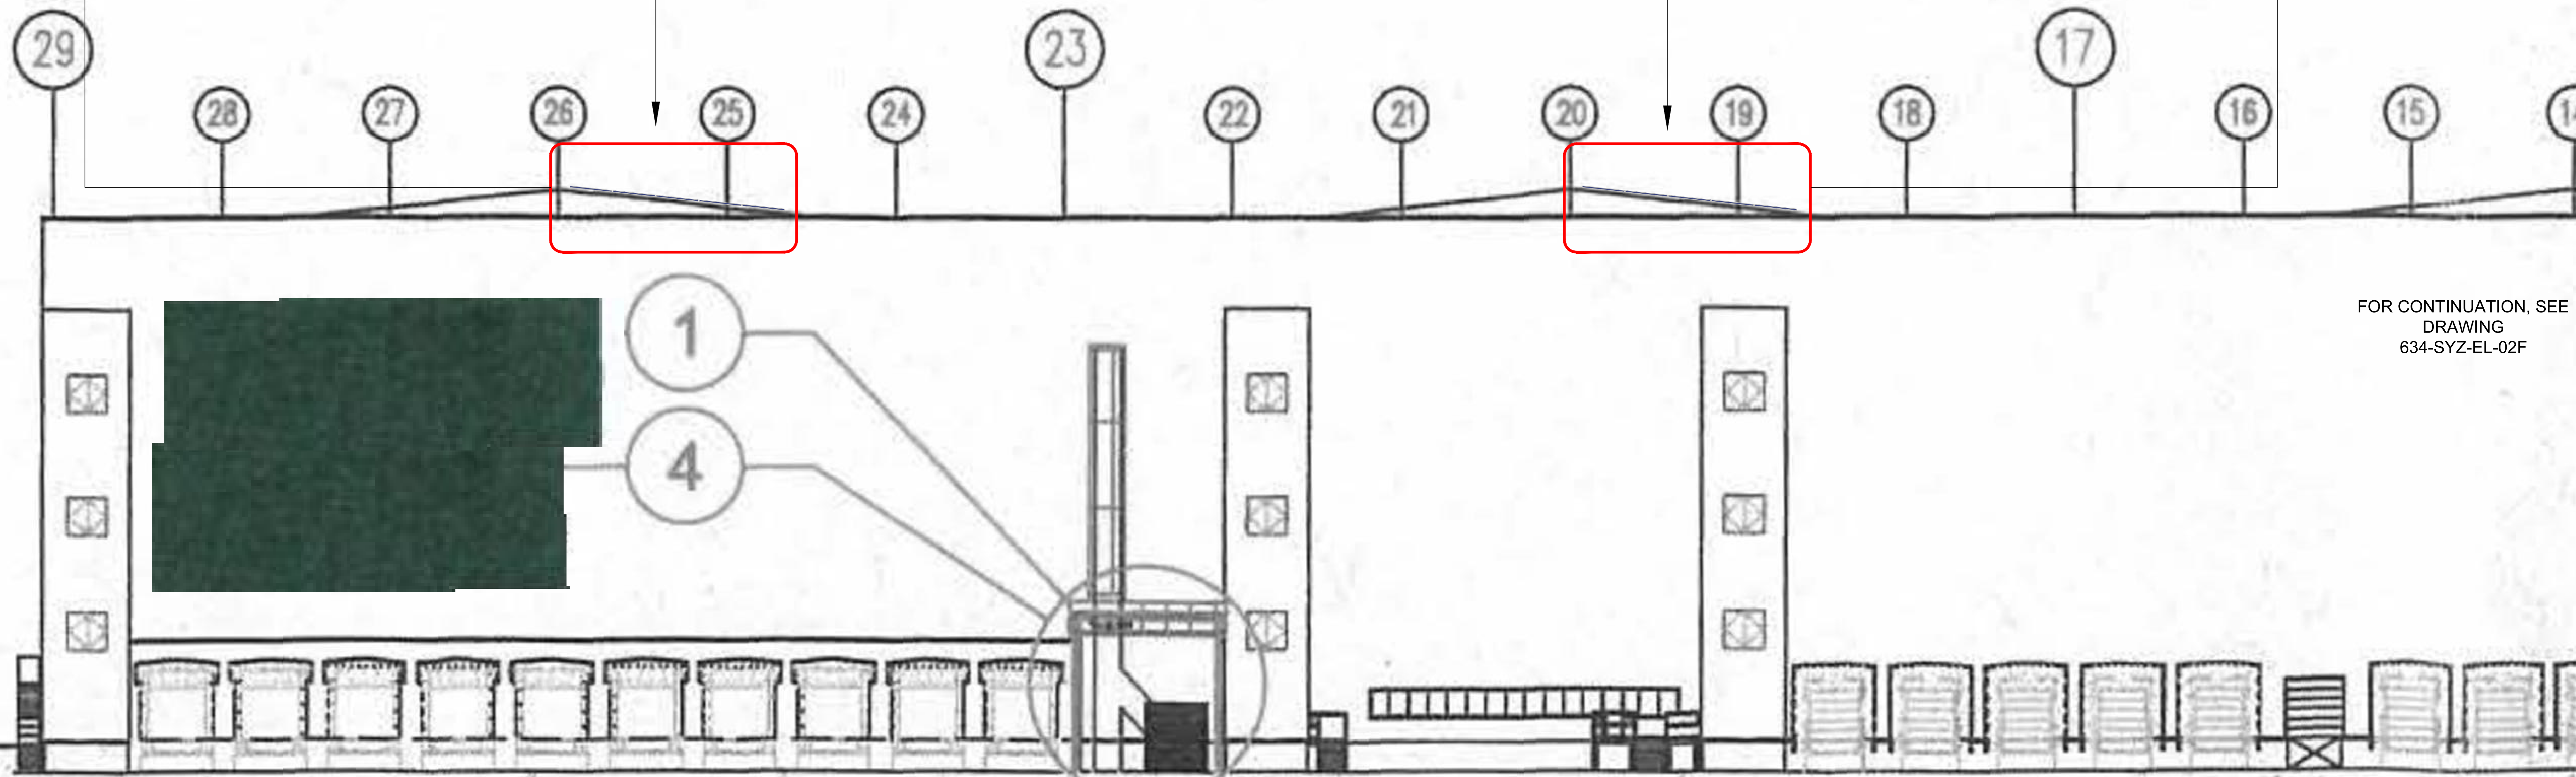

FOR CONTINUATION, SEE
DRAWING
634-SYZ-EL-02F

GENERAL NOTES

- USE MARKED DIMENSIONS
- DO NOT ALTER THIS BY HAND
- THIS DRAWING IS TO BE READ IN CONJUNCTION WITH ALL OTHER RELEVANT DRAWINGS AND SPECIFICATIONS.
- ANY APPARENT DRAFTING ERROR AND/OR DIFFERENCES BETWEEN OTHER DRAWINGS AND SPECIFICATIONS SHALL BE BROUGHT TO OUR ATTENTION
- ALL DIMENSIONS ARE IN MILLIMETERS UNLESS STATED OTHERWISE

PROJECT NOTES



REV	DESCRIPTION	DRN	CHK	APR	DATE
V1	FOR PLANNING	SB	RN	KB	03/22

PROJECT	OCADO, HATFIELD
ADDRESS	OCADO LTD, GYPSY MOTH AVENUE, HATFIELD HERTFORDSHIRE, AL10 9BD
TITLE	UPDATED ELEVATIONS WEST ELEVATION - PART 1

DRG. NO	634-SYZ-EL-02E
REVISION	V1
SCALE	1:100@ A0
DRAWN BY	SB
ISSUED	03/03/2022
CHECKED BY	RN
APPROVED	KB



SYZYGY CONSULTING LIMITED
UNIT B6,
HATCHERS YARD,
9 TANNER STREET
LONDON
SE1 3LE

T: +44 (0) 20 7193 6040
www.szygyconsulting.eu