



DETAIL 1 - 1:50

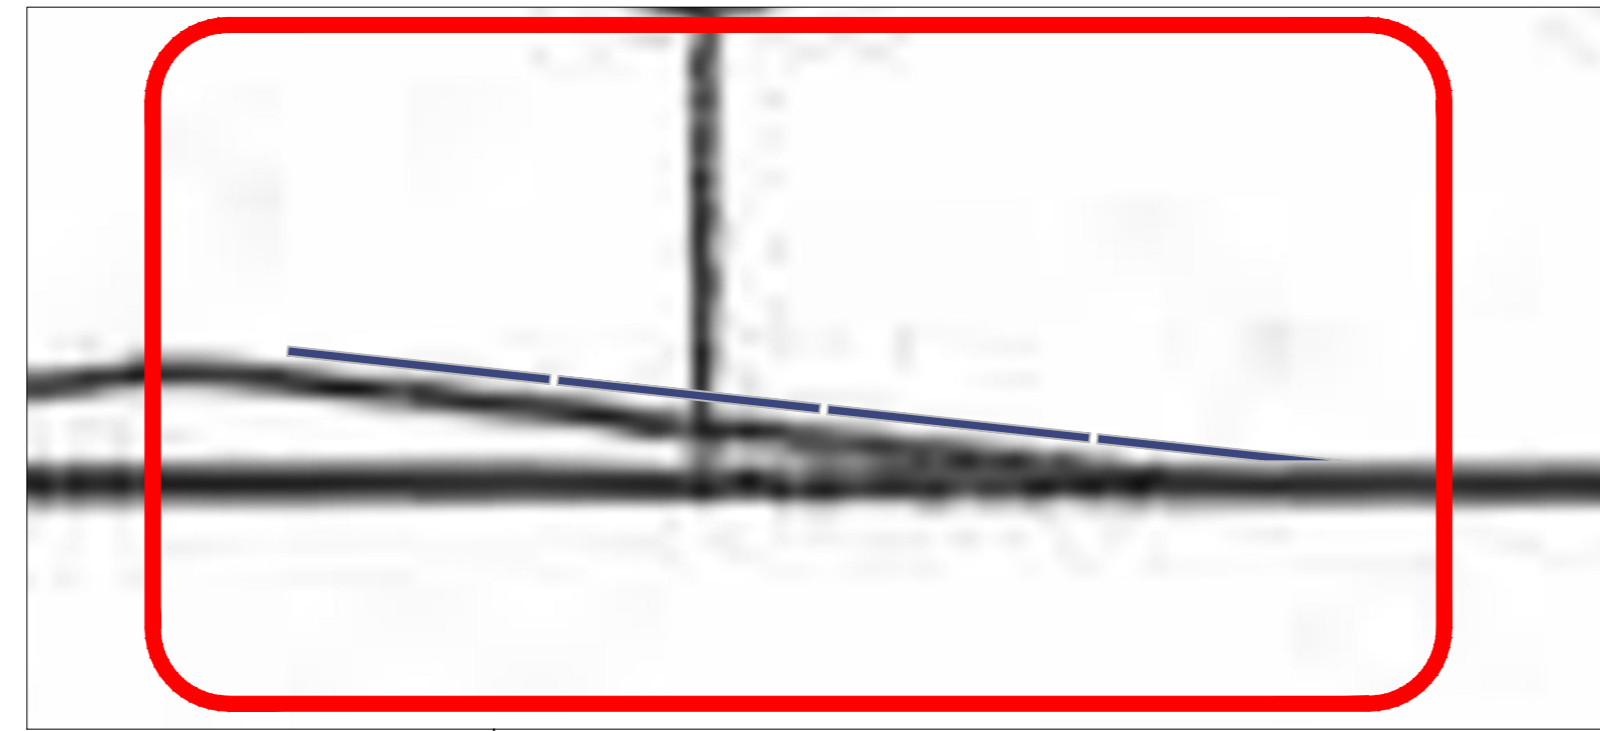

DETAIL 2 - 1:50

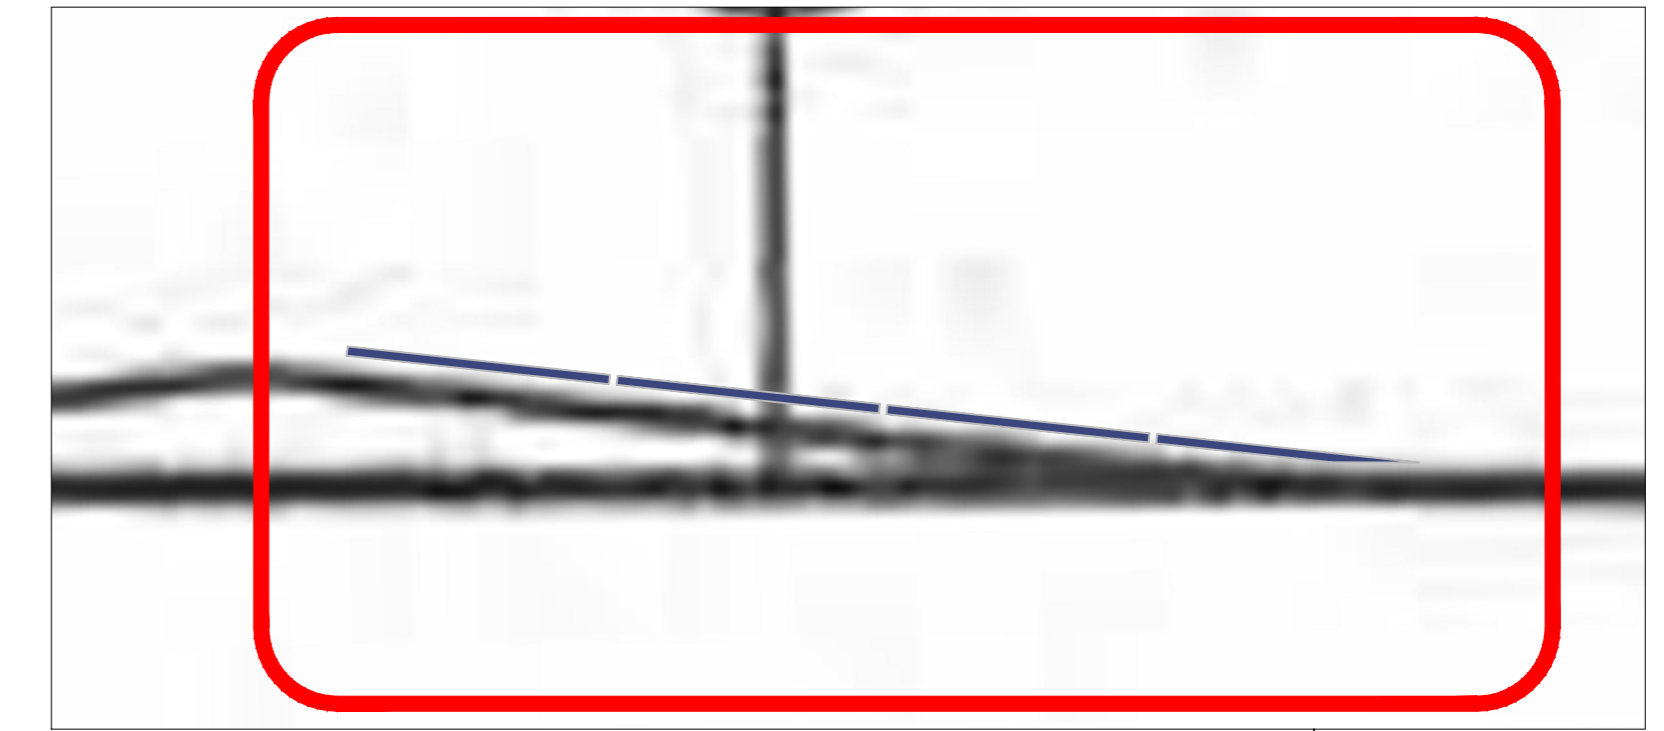


DETAIL 3 - 1:50

NEW SOLAR PANELS INSTALLED FIXED FLAT TO ROOF.
DETAIL 1.

NEW SOLAR PANELS INSTALLED FIXED FLAT TO ROOF.
DETAIL 2.

NEW SOLAR PANELS INSTALLED FIXED FLAT TO ROOF.
DETAIL 3.

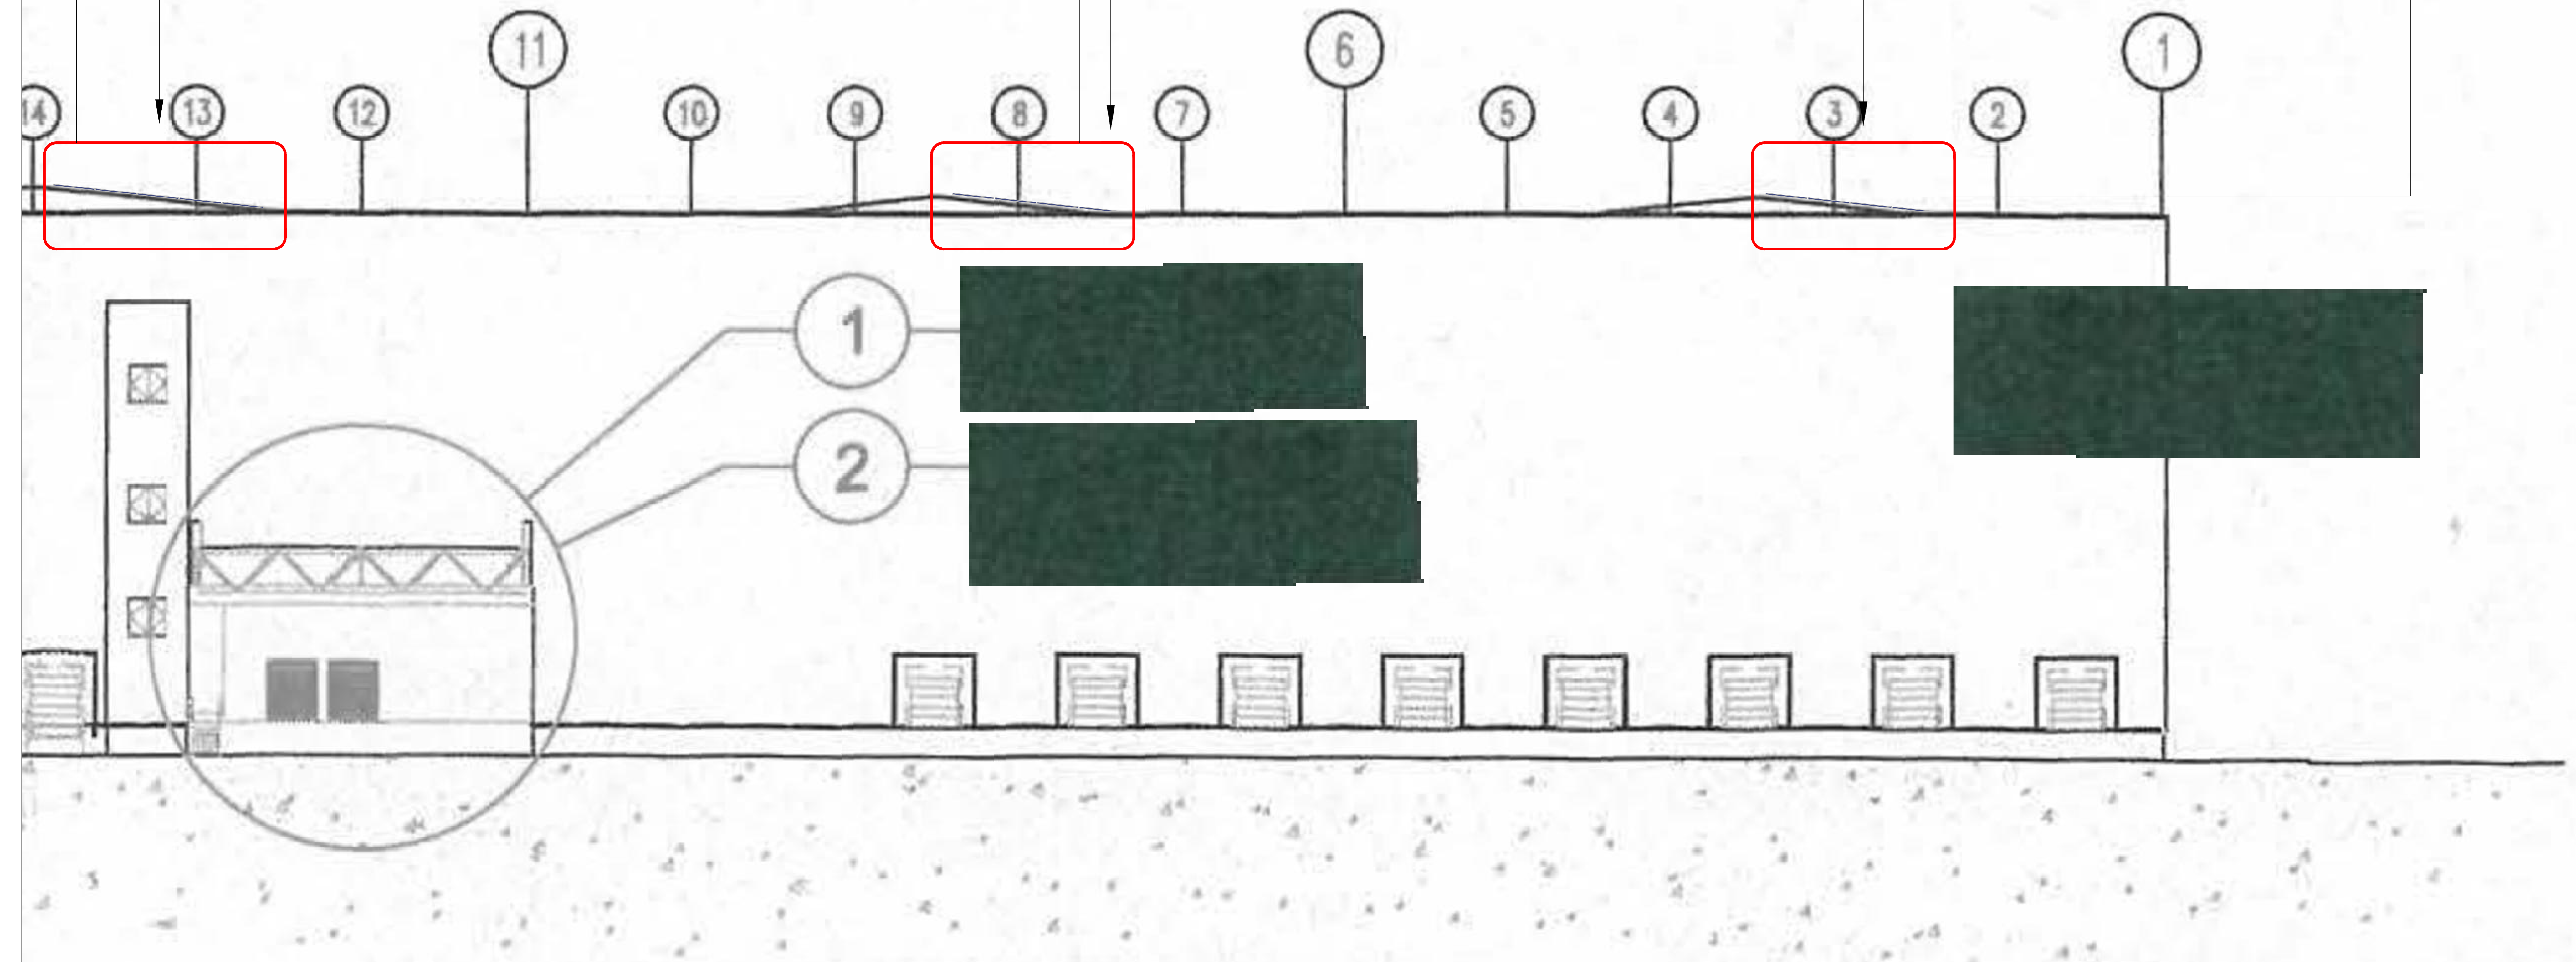

FOR CONTINUATION, SEE
DRAWING
634-SYZ-EL-02E

GENERAL NOTES

- USE MARKED DIMENSIONS
- DO NOT ALTER THIS BY HAND
- THIS DRAWING IS TO BE READ IN CONJUNCTION WITH ALL OTHER RELEVANT DRAWINGS AND SPECIFICATIONS.
- ANY APPARENT DRAFTING ERROR AND/OR DIFFERENCES BETWEEN OTHER DRAWINGS AND SPECIFICATIONS SHALL BE BROUGHT TO OUR ATTENTION
- ALL DIMENSIONS ARE IN MILLIMETERS UNLESS STATED OTHERWISE

PROJECT NOTES



REV	DESCRIPTION	DRN	CHK	APR	DATE
V1	FOR PLANNING	SB	RN	KB	03/22

PROJECT	OCADO, HATFIELD	
ADDRESS	OCADO LTD, GYPSY MOTH AVENUE, HATFIELD HERTFORDSHIRE, AL10 9BD	
TITLE	UPDATED ELEVATIONS WEST ELEVATION - PART 2	
DRG. NO	634-SYZ-EL-02F	
REVISION	V1	SCALE 1:100@ A0
DRAWN BY	SB	ISSUED 03/03/2022
CHECKED BY	RN	APPROVED KB



SYZYGY CONSULTING LIMITED
UNIT B6,
HATCHERS YARD,
9 TANNER STREET
LONDON
SE1 3LE
T: +44 (0) 20 7193 6040
www.syzygyconsulting.eu