



DETAIL 1 - 1:50

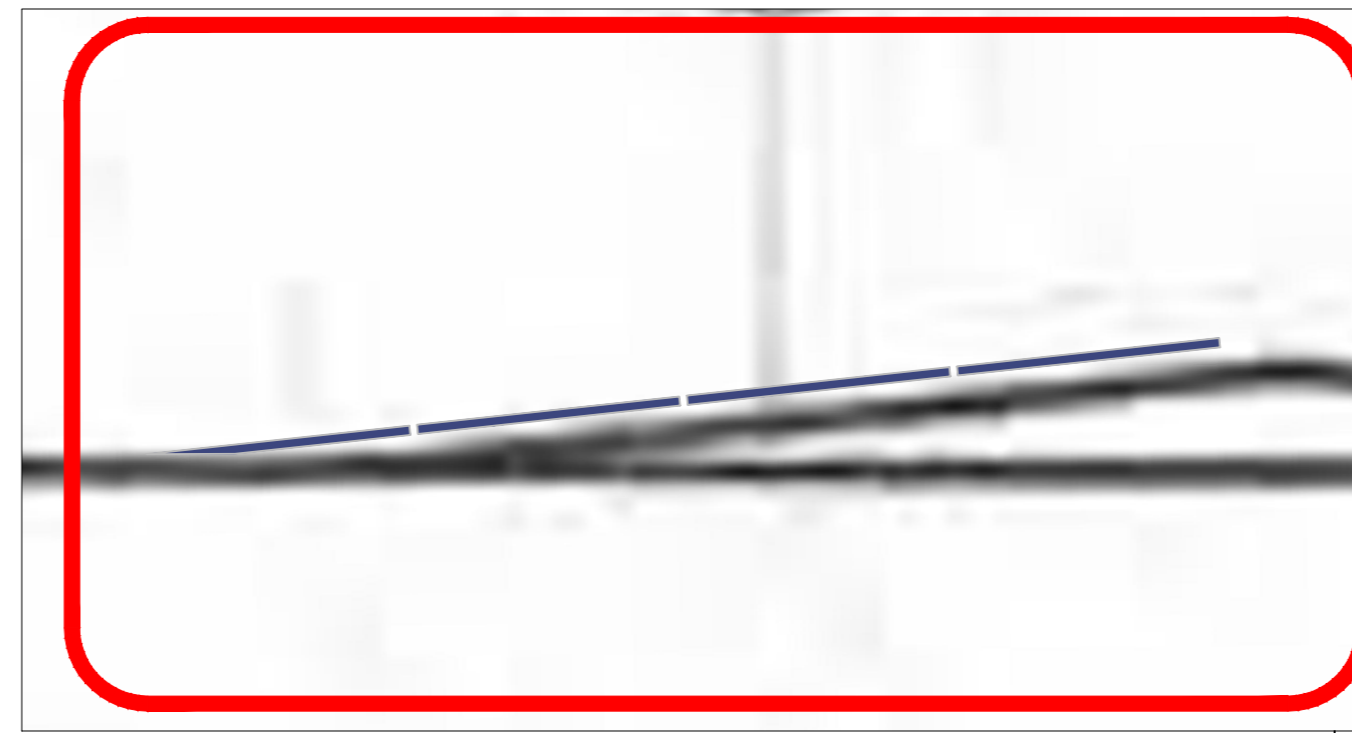

DETAIL 2 - 1:50

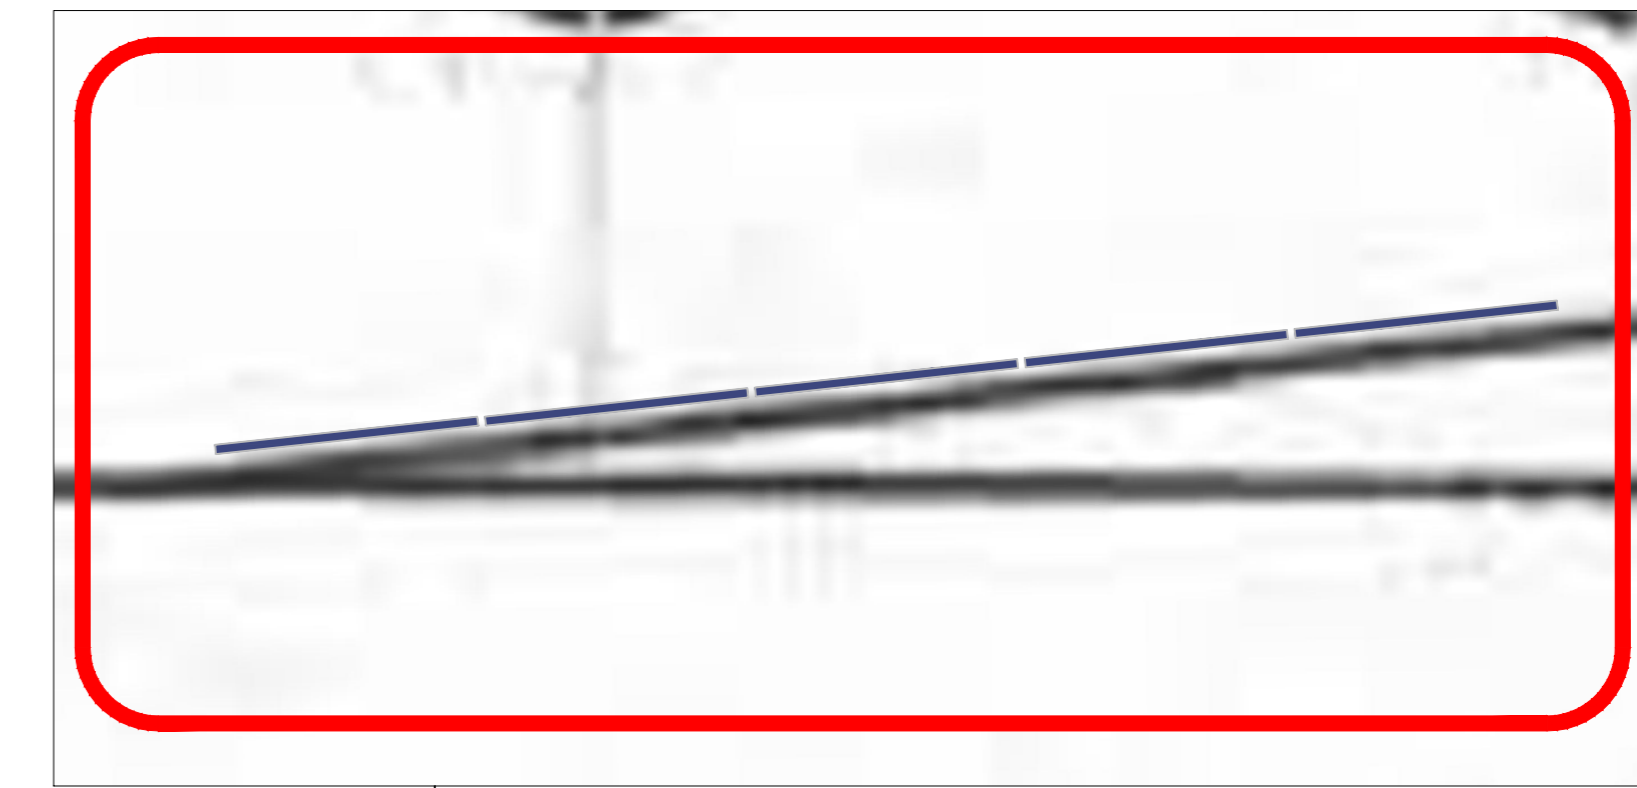


DETAIL 3 - 1:50

FOR CONTINUATION, SEE
DRAWING
634-SYZ-EL-02H

NEW SOLAR PANELS INSTALLED FIXED FLAT TO ROOF.
DETAIL 2.
NEW SOLAR PANELS INSTALLED FIXED FLAT TO ROOF.
DETAIL 1.

NEW SOLAR PANELS INSTALLED FIXED FLAT TO ROOF.
DETAIL 3.

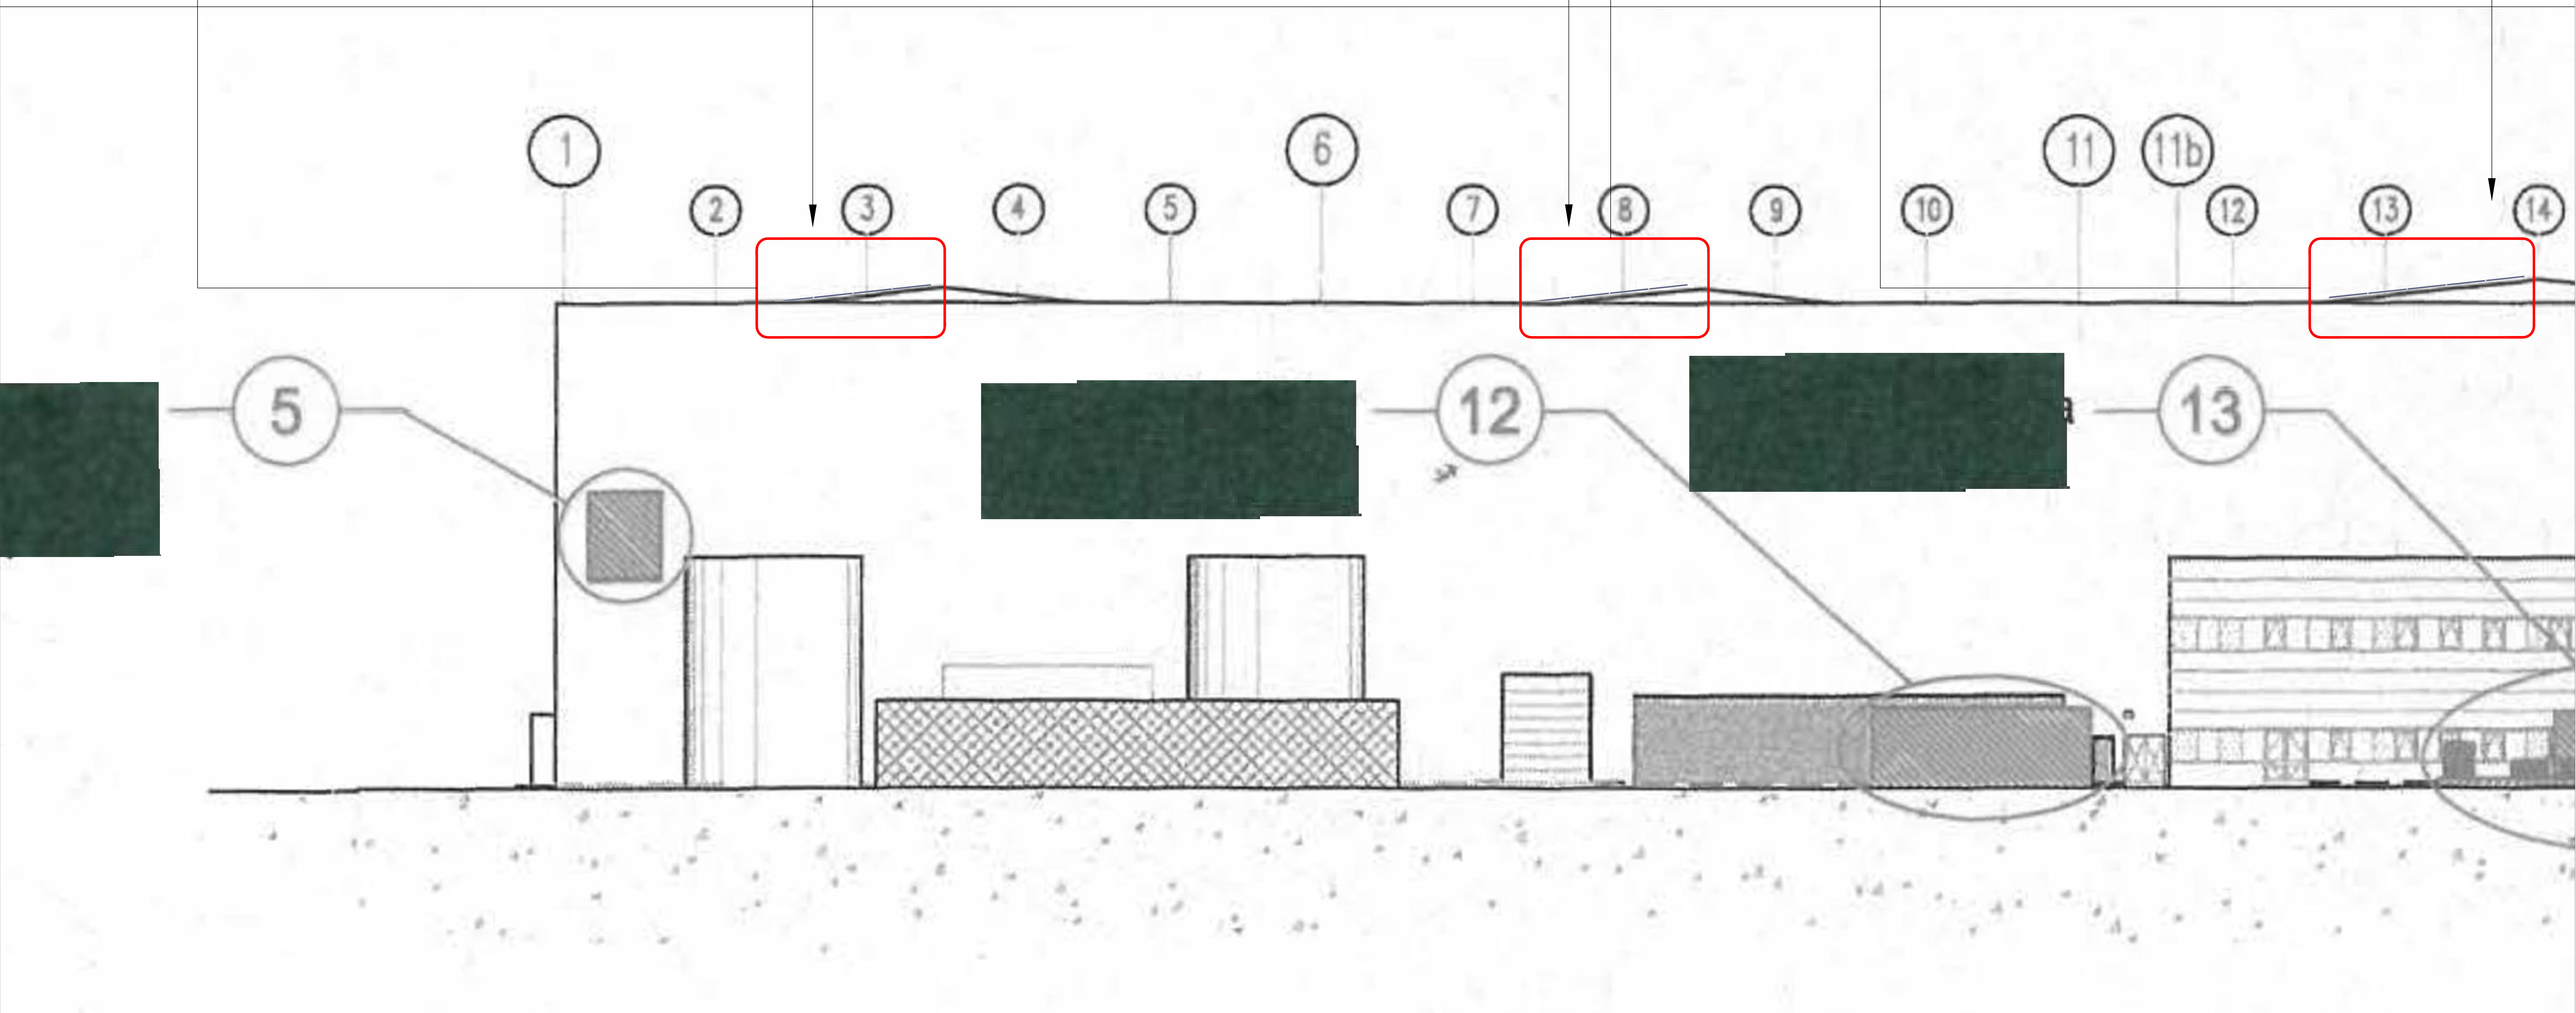

GENERAL NOTES

- USE MARKED DIMENSIONS
- DO NOT ALTER THIS BY HAND
- THIS DRAWING IS TO BE READ IN CONJUNCTION WITH ALL OTHER RELEVANT DRAWINGS AND SPECIFICATIONS.
- ANY APPARENT DRAFTING ERROR AND/OR DIFFERENCES BETWEEN OTHER DRAWINGS AND SPECIFICATIONS SHALL BE BROUGHT TO OUR ATTENTION
- ALL DIMENSIONS ARE IN MILLIMETERS UNLESS STATED OTHERWISE

PROJECT NOTES

0 5 10 15 20 25

REV	DESCRIPTION	DRN	CHK	APR	DATE
V1	FOR PLANNING	SB	RN	KB	03/22

PROJECT	OCADO, HATFIELD	
DRG. NO	634-SYZ-EL-02G	
ADDRESS	OCADO LTD, GYPSY MOTH AVENUE, HATFIELD HERTFORDSHIRE, AL10 9BD	REVISION
TITLE	UPDATED ELEVATIONS EAST ELEVATION - PART 1	SCALE
		V1
		1:100@ A0
		DRAWN BY
		SB
		ISSUED
		03/03/2022
		CHECKED BY
		RN
		APPROVED
		KB



SYZYGY CONSULTING LIMITED
UNIT B6,
HATCHERS YARD,
9 TANNER STREET
LONDON
SE1 3LE
T: +44 (0) 20 7193 6040
www.syzygyconsulting.eu