

DETAIL 1 - 1:50




DETAIL 2 - 1:50

FOR CONTINUATION, SEE  
DRAWING  
634-SYZ-EL-02G


NEW SOLAR PANELS INSTALLED FIXED FLAT TO ROOF.  
DETAIL 1.

NEW SOLAR PANELS INSTALLED FIXED FLAT TO ROOF.  
DETAIL 2.

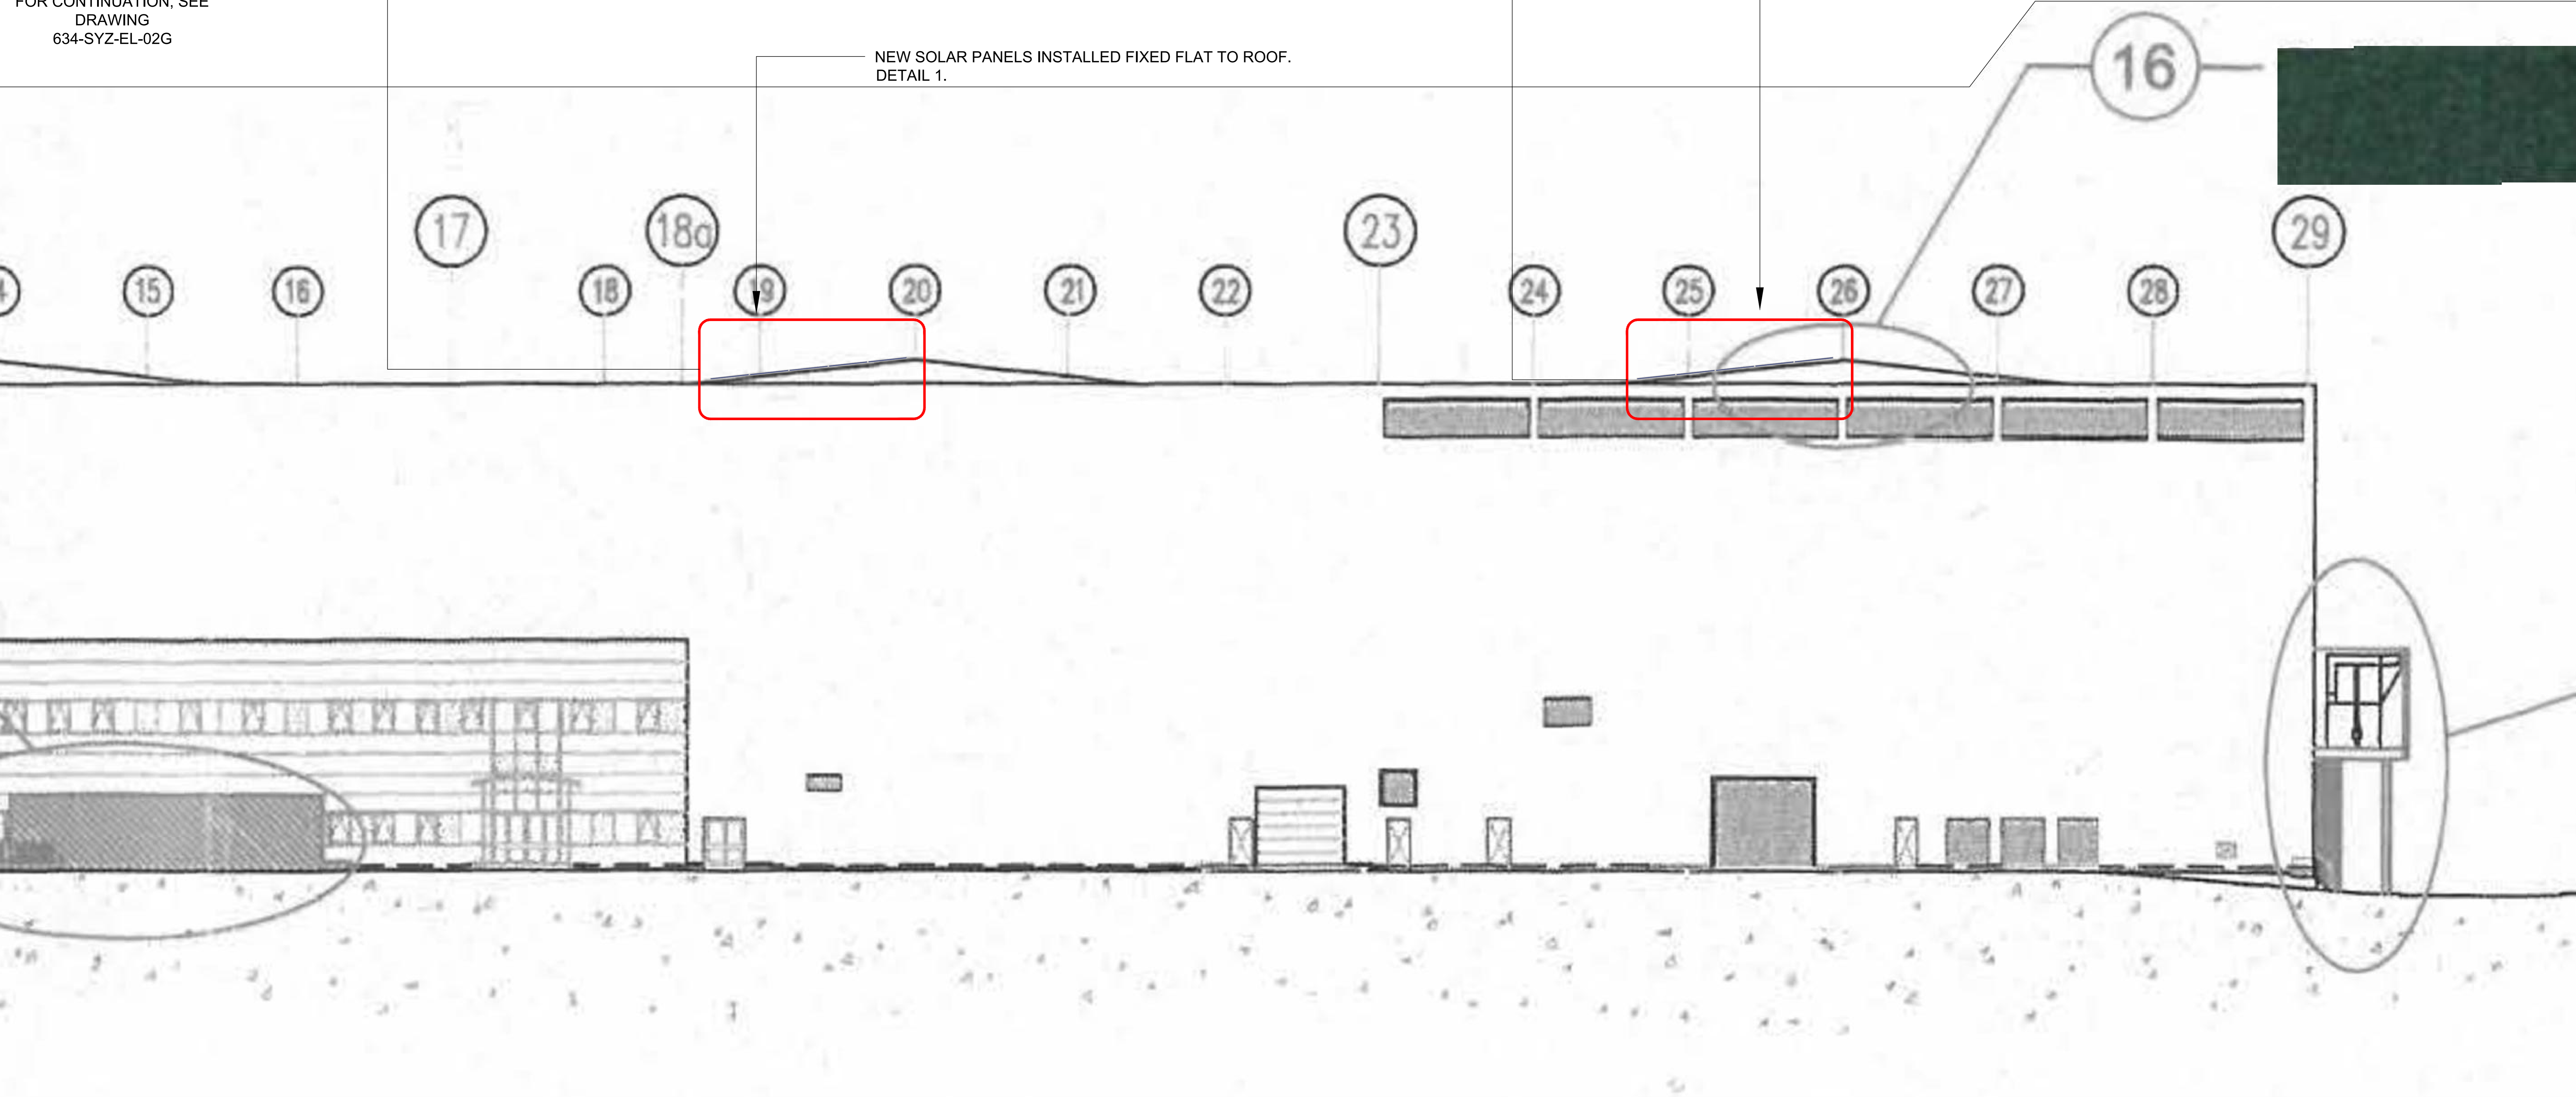

**GENERAL NOTES**

- USE MARKED DIMENSIONS
- DO NOT ALTER THIS BY HAND
- THIS DRAWING IS TO BE READ IN CONJUNCTION WITH ALL OTHER RELEVANT DRAWINGS AND SPECIFICATIONS.
- ANY APPARENT DRAFTING ERROR AND/OR DIFFERENCES BETWEEN OTHER DRAWINGS AND SPECIFICATIONS SHALL BE BROUGHT TO OUR ATTENTION
- ALL DIMENSIONS ARE IN MILLIMETERS UNLESS STATED OTHERWISE

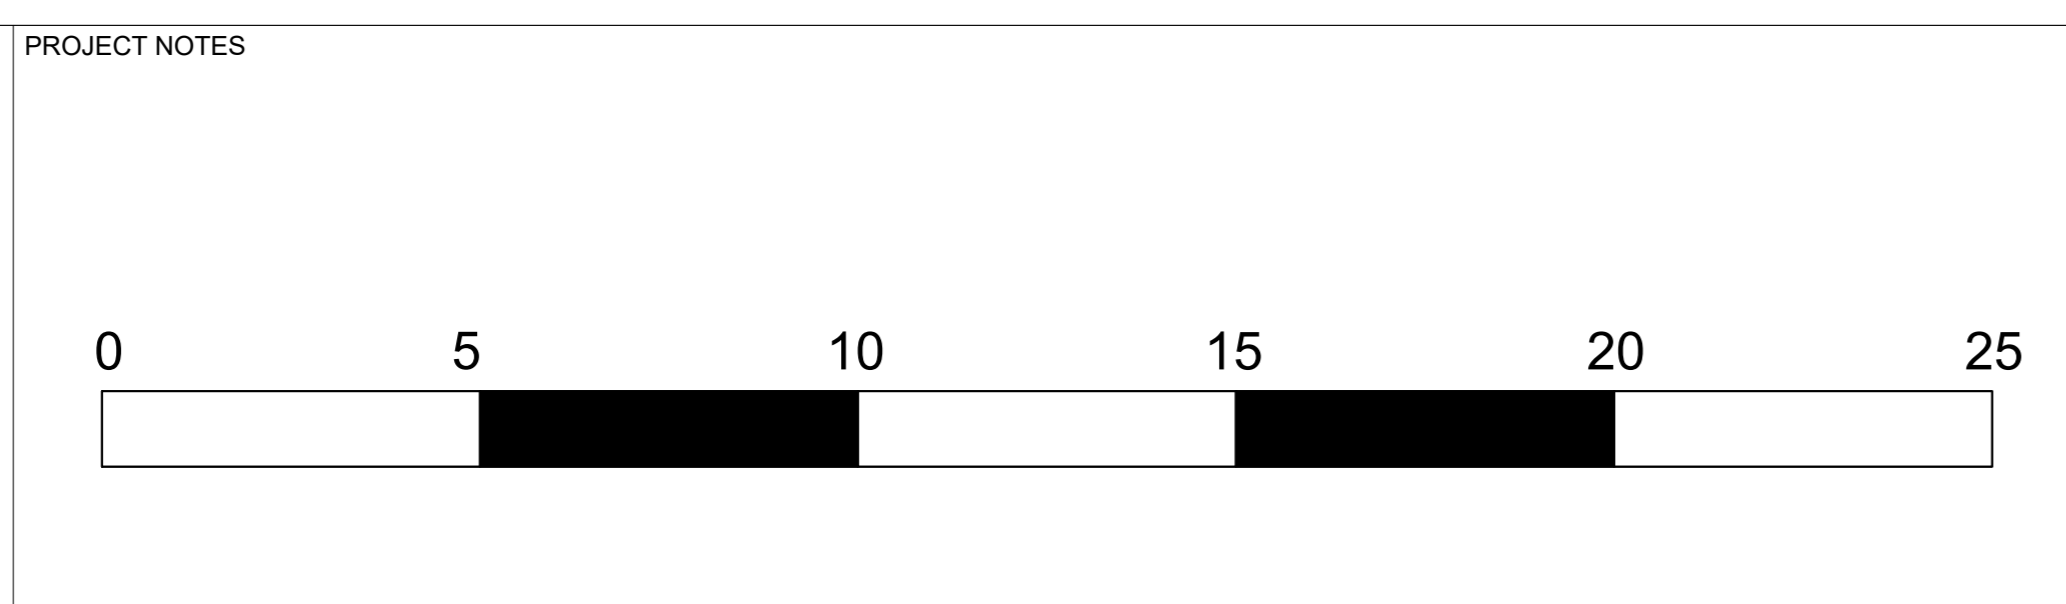

REV	DESCRIPTION	DRN	CHK	APR	DATE
V1	FOR PLANNING	SB	RN	KB	03/22

<b>PROJECT</b> OCADO, HATFIELD	<b>DRG. NO</b> 634-SYZ-EL-02H
<b>ADDRESS</b> OCADO LTD, GYPSY MOTH AVENUE, HATFIELD HERTFORDSHIRE, AL10 9BD	<b>REVISION</b> V1
<b>TITLE</b> UPDATED ELEVATIONS EAST ELEVATION - PART 2	<b>SCALE</b> 1:100@ A0
	<b>ISSUED</b> 03/03/2022
	<b>CHECKED BY</b> RN
	<b>APPROVED</b> KB



SYZYGY CONSULTING LIMITED  
UNIT B6,  
HATCHERS YARD,  
9 TANNER STREET  
LONDON  
SE1 3LE  
T: +44 (0) 20 7193 6040  
www.syzygyconsulting.eu