
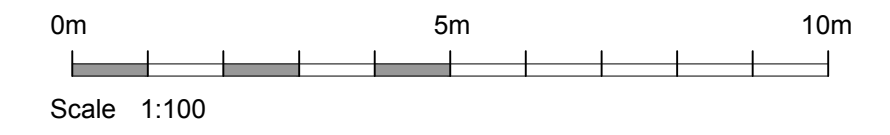


notes
 This drawing and design is the copyright of aja architects ip and must not be reproduced in part or in whole without prior written consent. Contractors must verify all dimensions on site before commencing work or preparing shop drawings. If in doubt ASK.
 Where this drawing contains any Ordnance Survey mapping material, it has been reproduced under license number 100052278.
 Ordnance Survey © Crown copyright

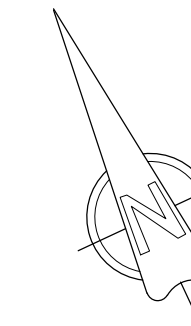


Schedule of Accommodation

All areas are approximate

Workshop

963 sq.m. (10,365 sq.ft.)

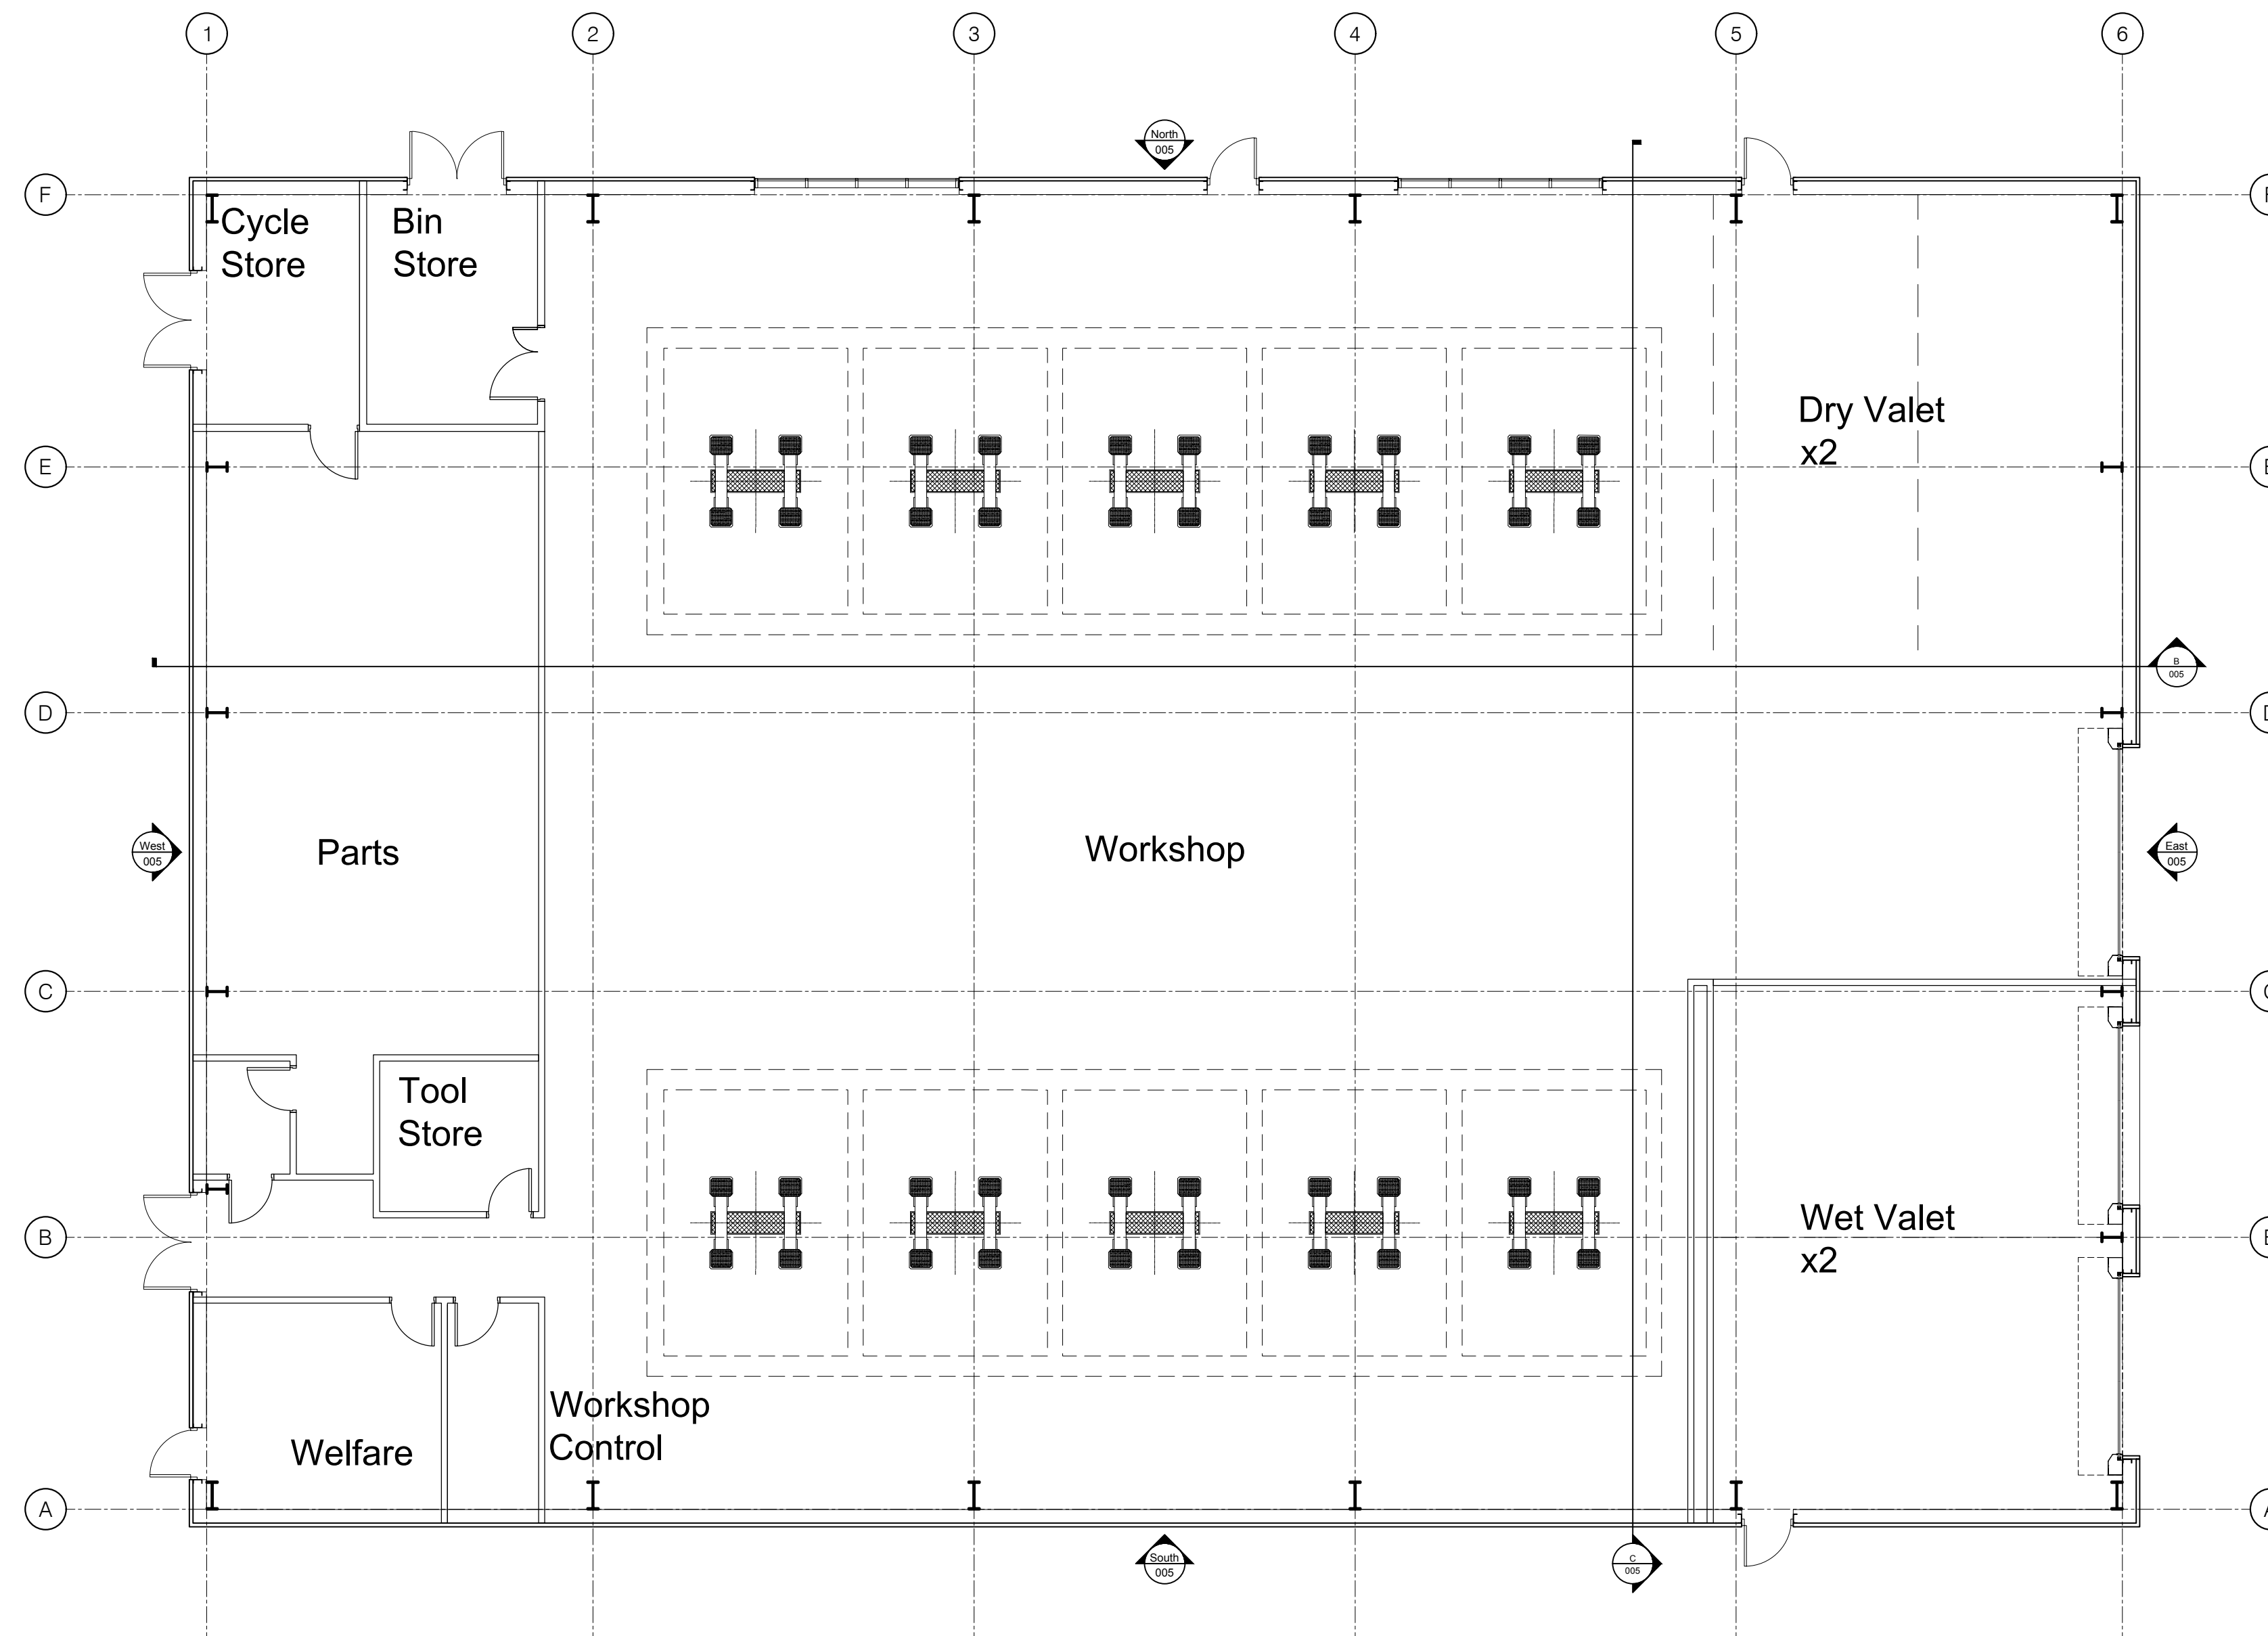

no.	date	revision	by



aja architects llp
 1170 Elliott Court
 Herald Avenue
 Coventry Business Park
 COVENTRY CV5 6UB
 T: 024 7625 3200
 F: 024 7625 3210
 E: aja@aja-architects.com
 W: www.aja-architects.com

aja architects ip is a limited liability partnership registered in England No. OC326721
 client



project

PDI Facility at
 Hatfield Business Park

drawing

Proposed Floor Plan

scale 1:100 @ A1 drawn DJC

checked JG date 23/11/18

no

6434 - 004
 PLANNING