


notes  
 this drawing and design is the copyright of aja architects llp and must not be reproduced in part or in whole without prior written consent. contractors must verify all dimensions on site before commencing work or preparing shop drawings. If in doubt ASK.  
 Where this drawing contains any Ordnance Survey mapping material, it has been reproduced under license number 100052278.  
 Ordnance Survey © Crown copyright

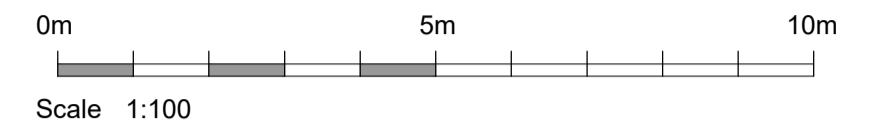

**SCHEDULE OF MATERIALS**

ROOF	PREFINISHED PROFILED STEEL CLADDING COLOUR - ALBATROSS RAL 240 80 05
EAVES PROFILE	PREFORMED CAPPING COLOUR - SILVER
WALLS	
HORIZONTAL CLADDING	FLAT COMPOSITE PANEL COLOUR - SILVER
HORIZONTAL FLASHING	PREFORMED FLASHING COLOUR - SILVER
WINDOWS & ENTRANCE DOOR	POLYESTER POWDER COATED ALUMINIUM FRAMES COLOUR - ANTHRACITE RAL 7016
GLASS	SOLAR REFLECTIVE GLASS
FIRE ESCAPE DOORS	STEEL DOOR SETS - COLOUR - ANTHRACITE RAL 7016
LEVEL ENTRY VEHICLE DOORS	PRE-FINISHED COLOUR - ANTHRACITE RAL 7016

no.	date	revision	by
-----	------	----------	----



aja architects llp  
 1170 Elliott Court  
 Herald Avenue  
 Coventry Business Park  
 COVENTRY CV5 6UB  
 T: 024 7625 3200  
 F: 024 7625 3210  
 E: aja@aja-architects.com  
 W: www.aja-architects.com  
 aja architects llp is a limited liability partnership registered in England No. OC326721  
 client



project

PDI Facility at Hatfield Business Park

drawing


Proposed Elevations & Sections

scale 1:100 @ A1 drawn DJC

checked JG date 23/11/18

no

6434 - 005  
 PLANNING

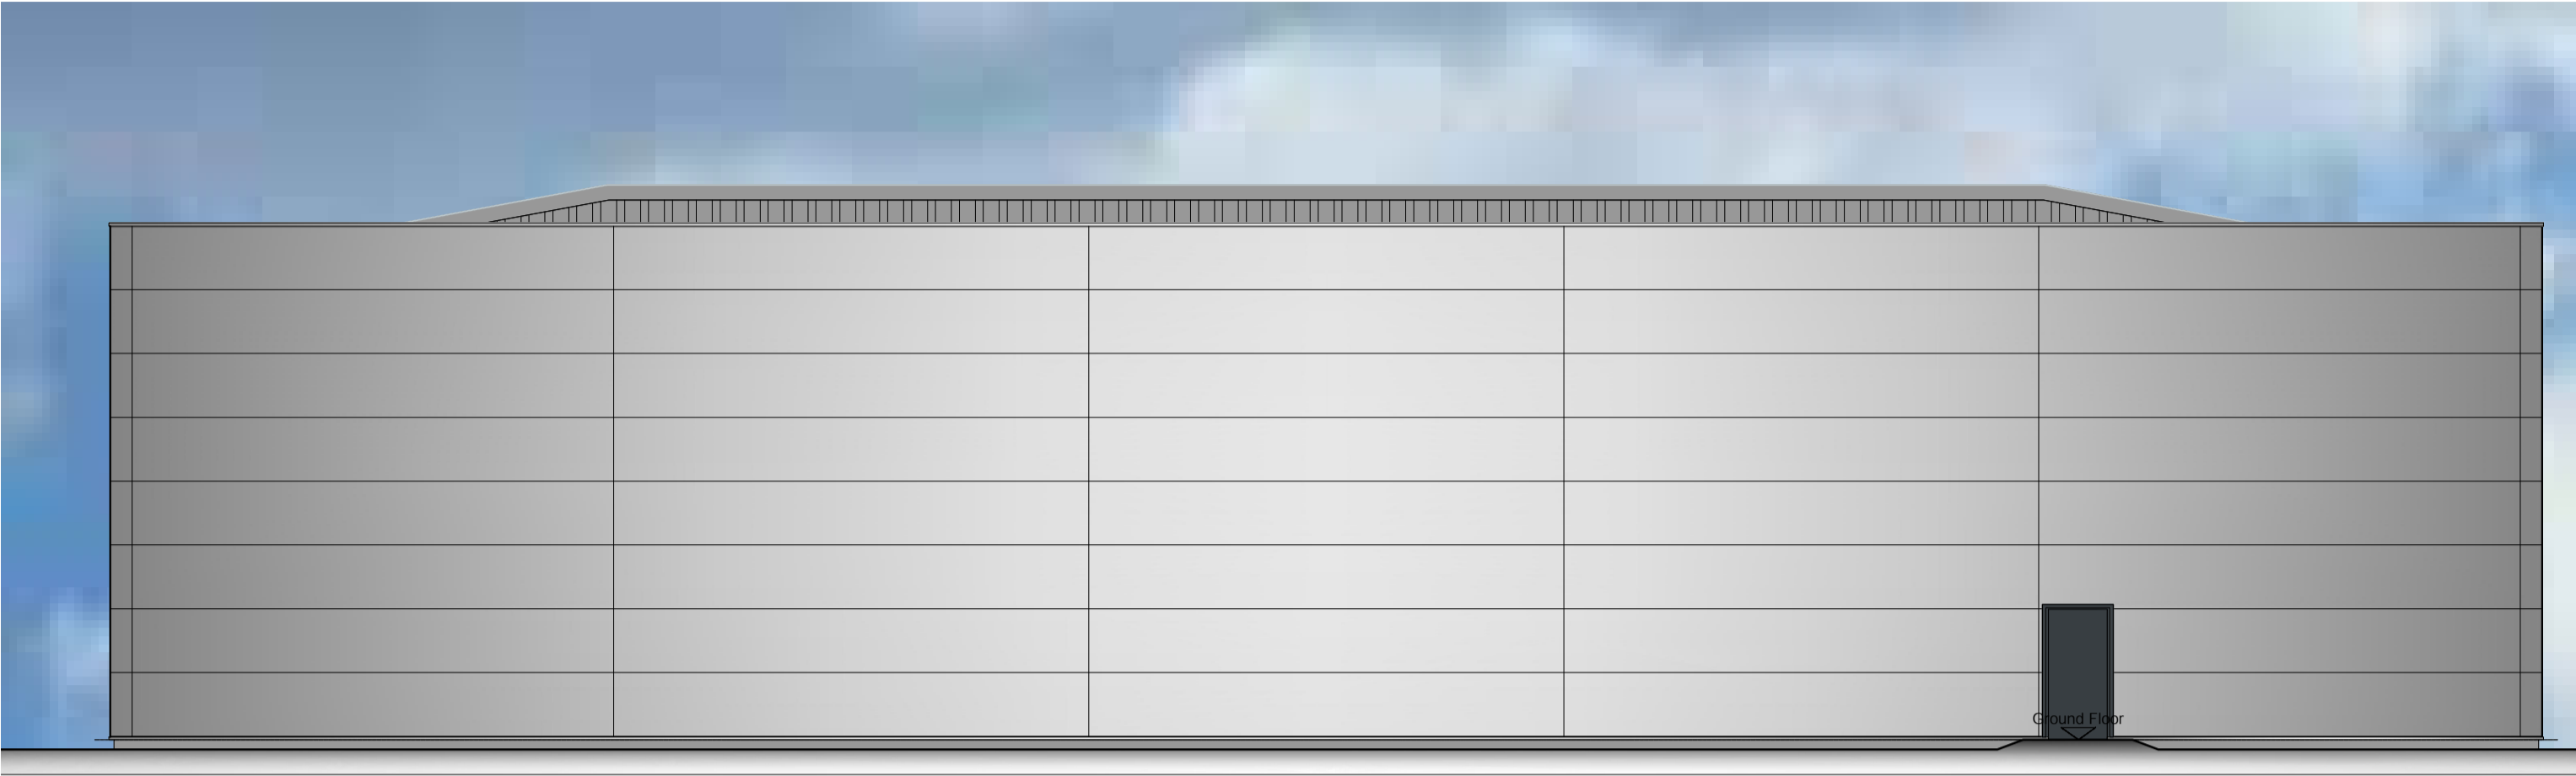


South Elevation




East Elevation




North Elevation

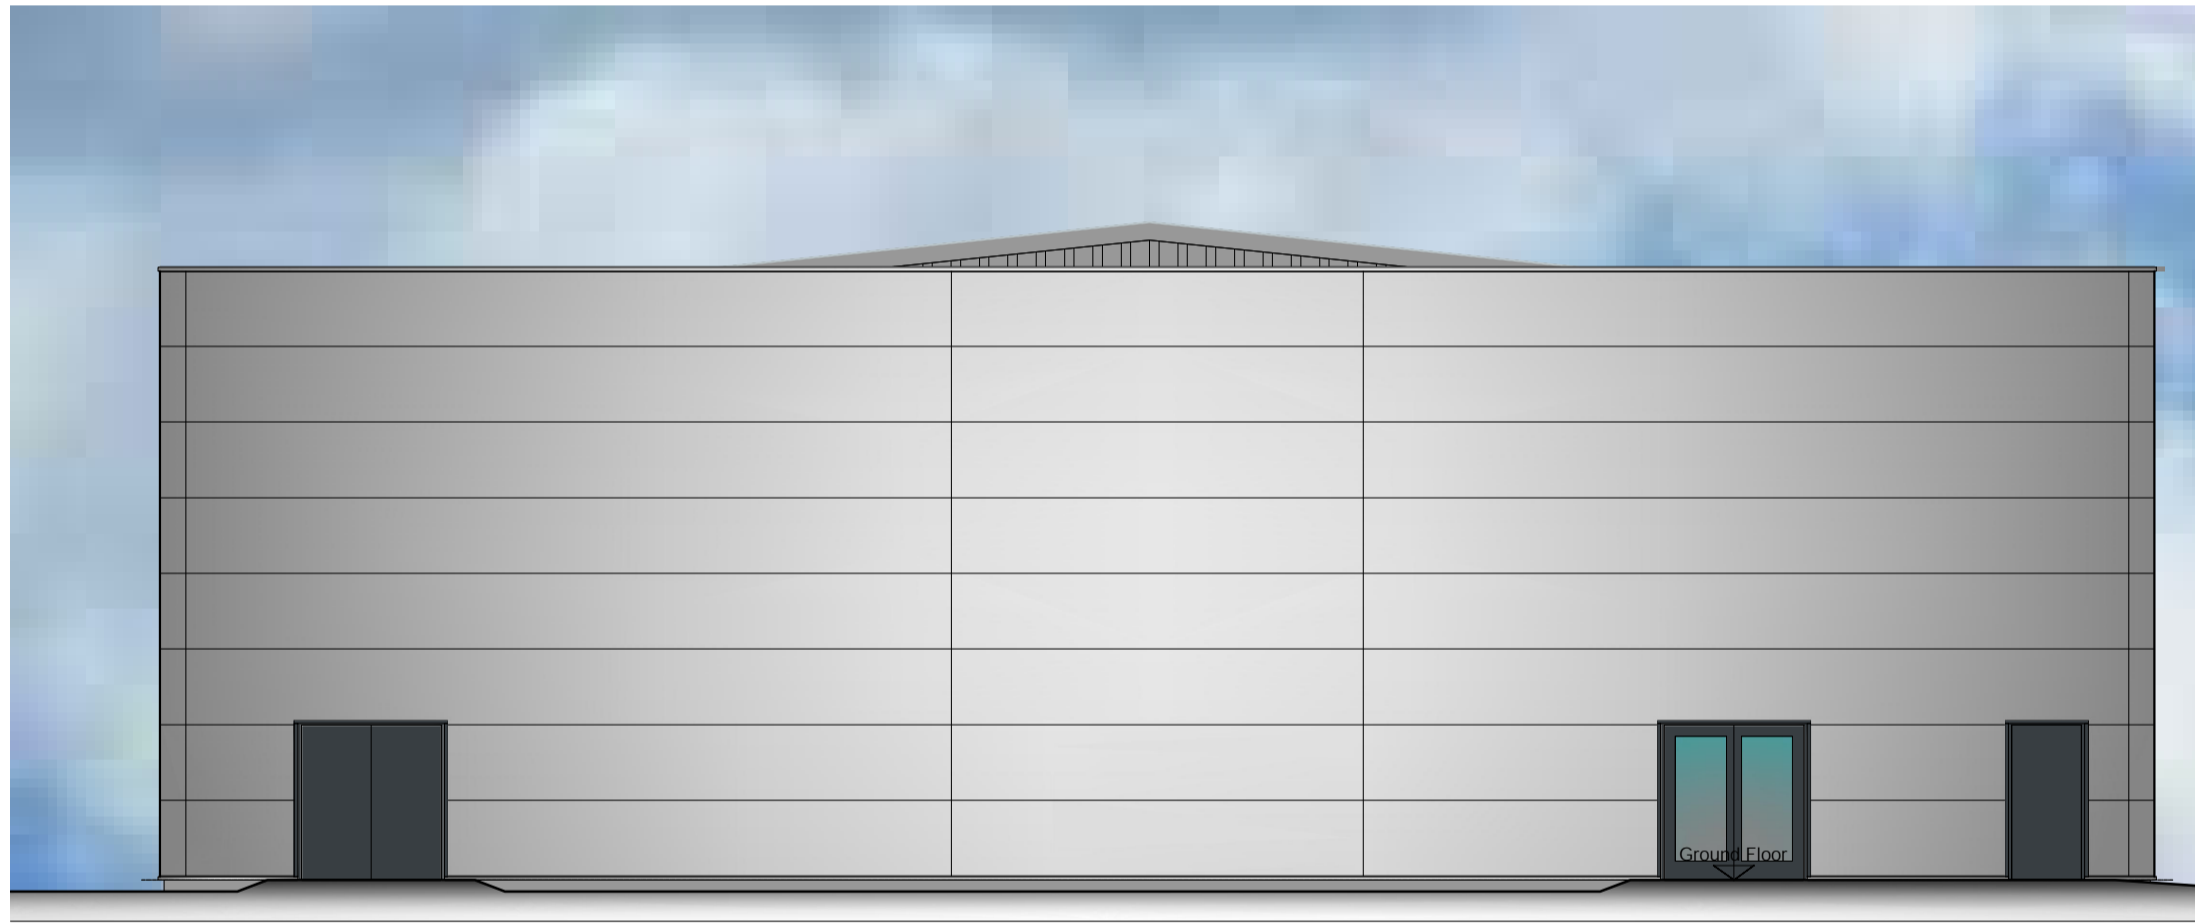

West Elevation

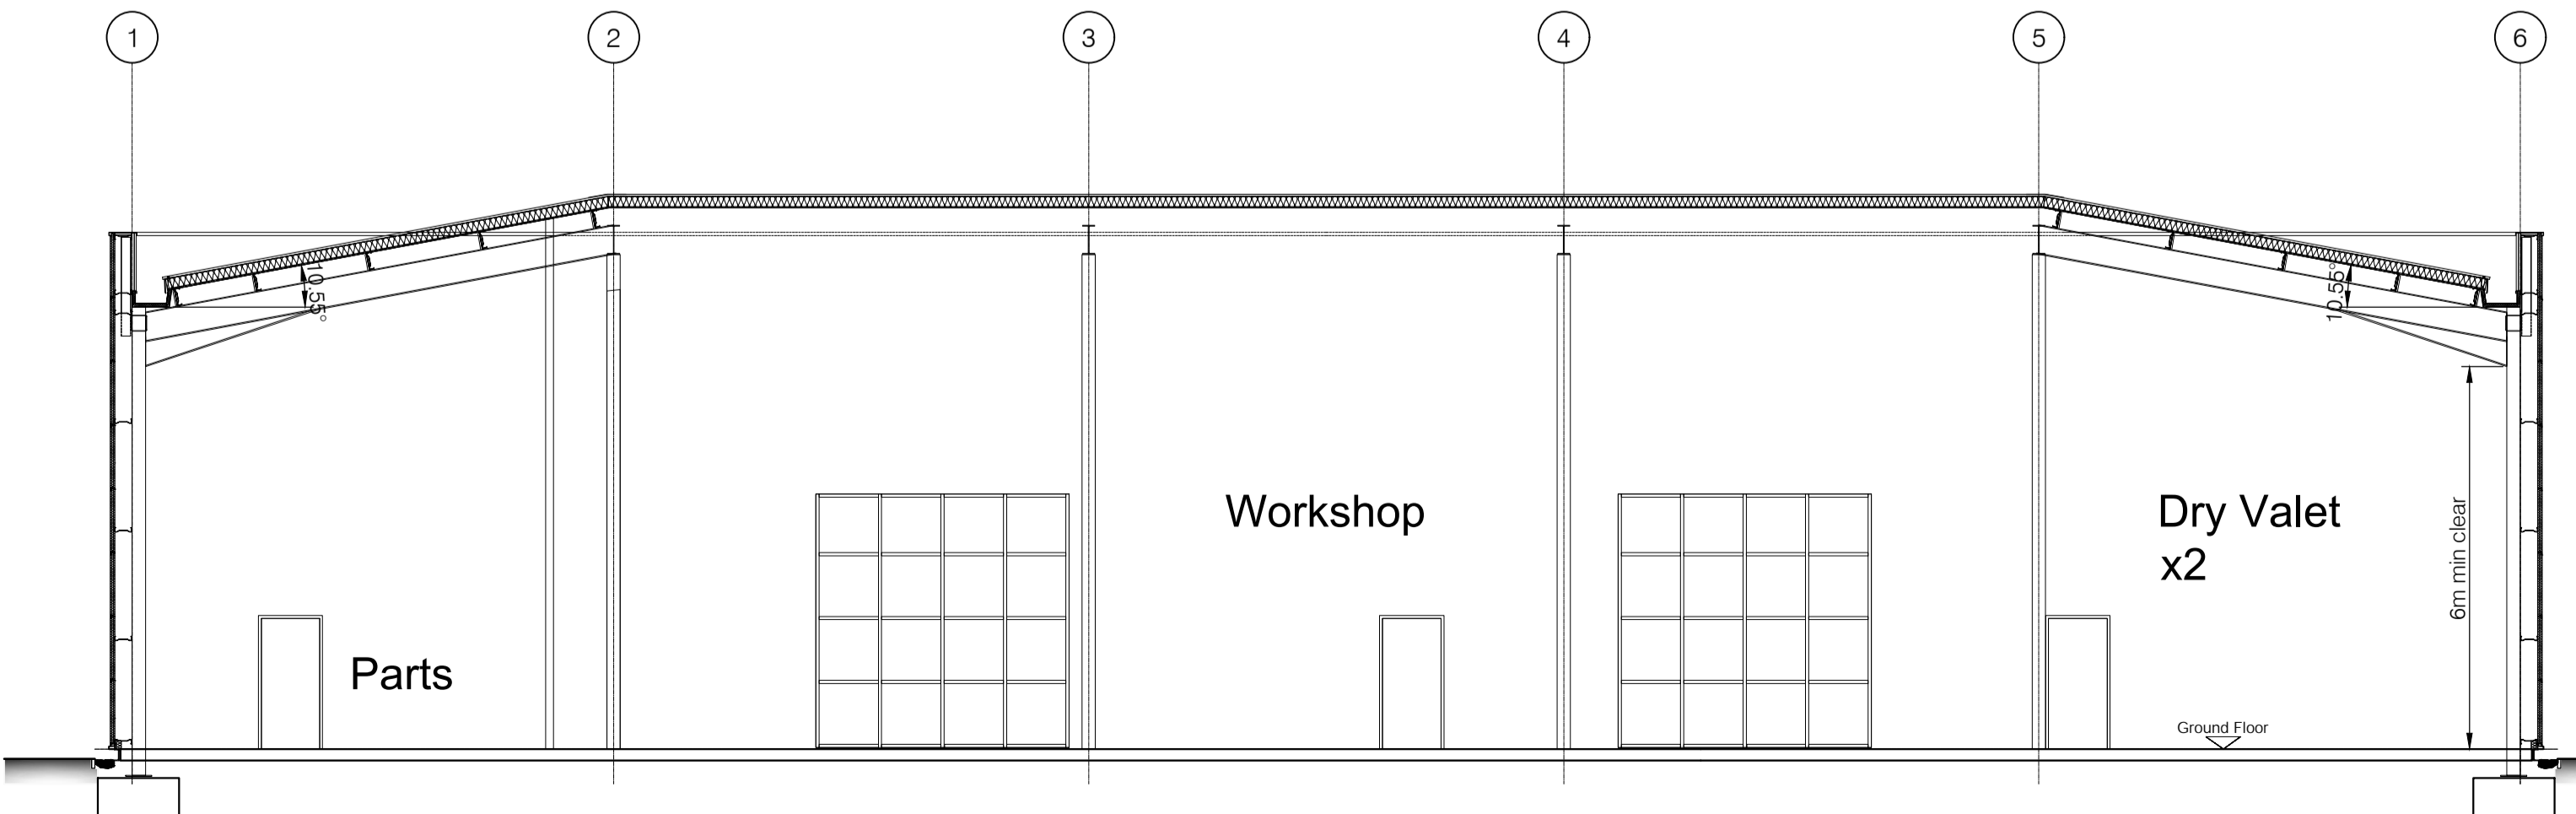

Section B

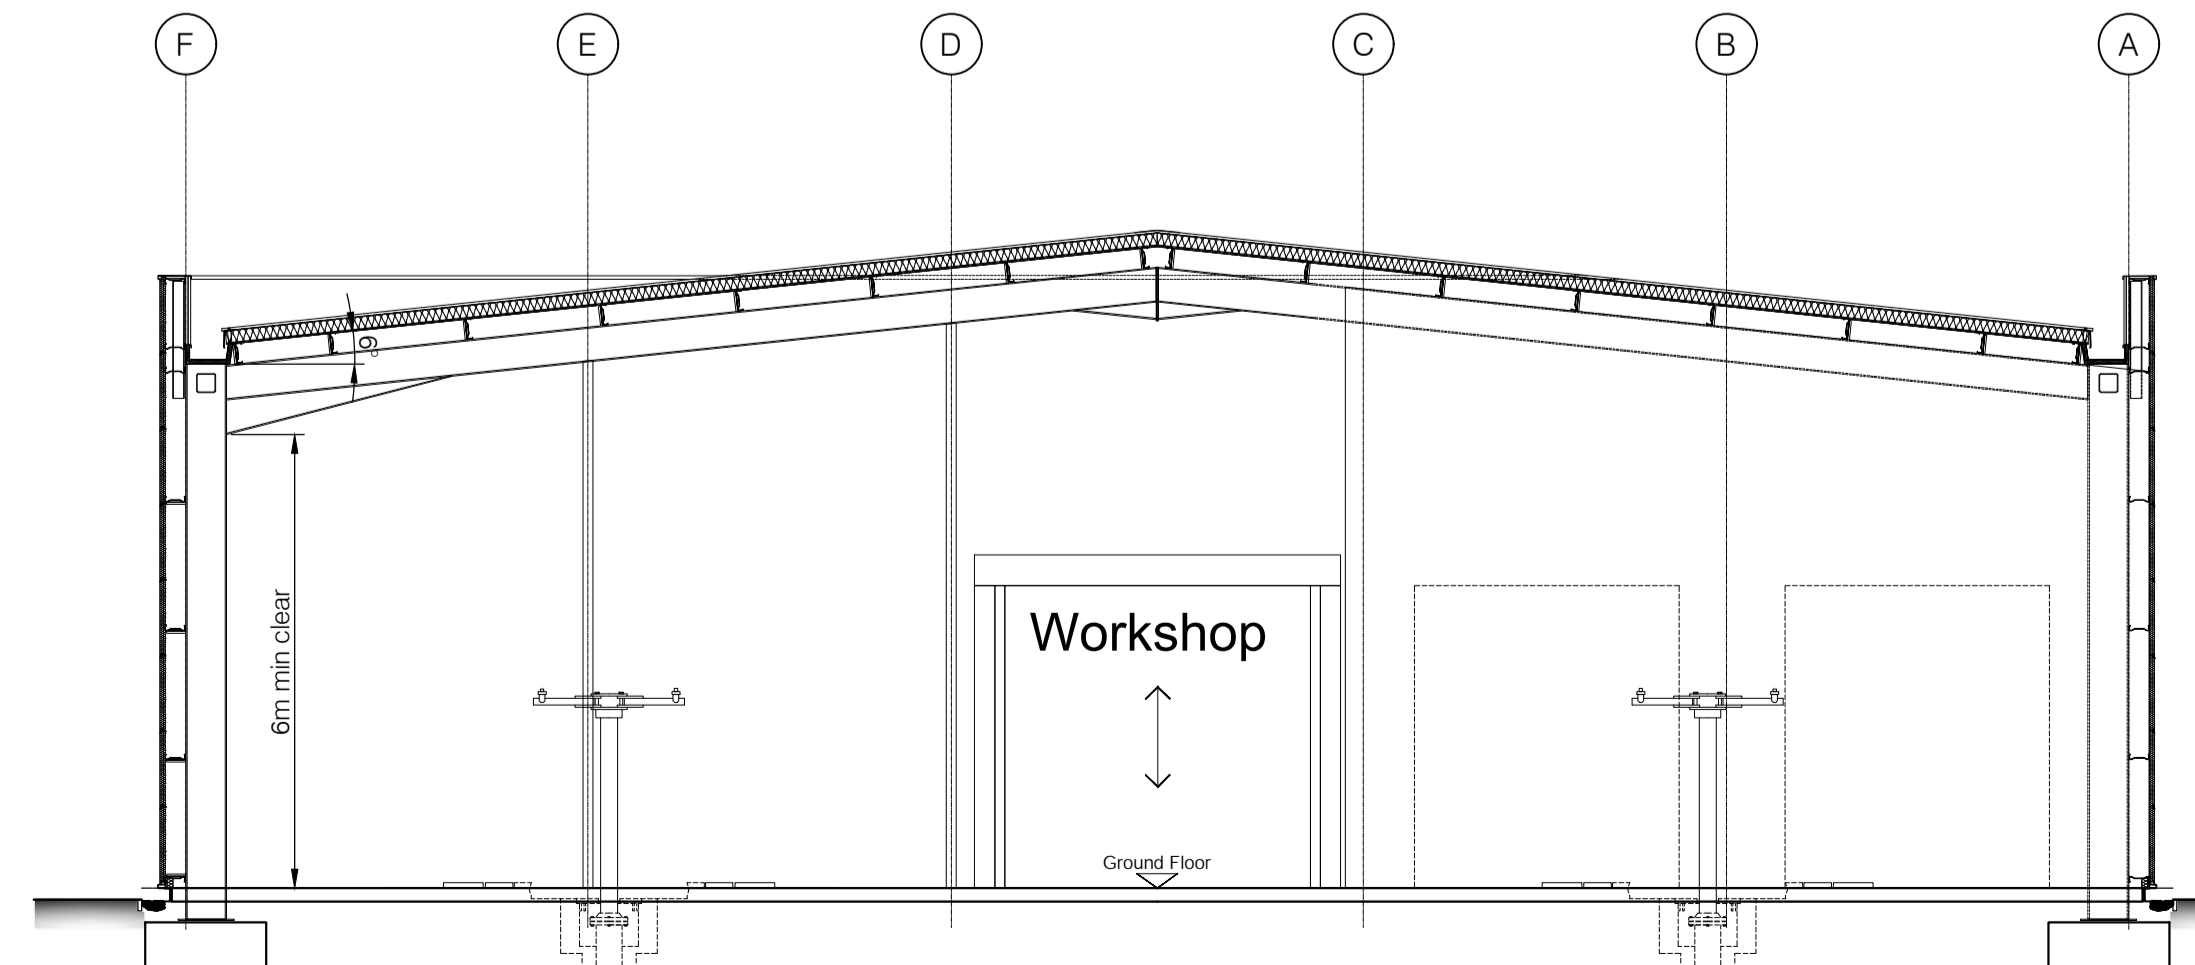

Section A