



notes
 This drawing and design is the copyright of aja architects llp and must not be reproduced in part or in whole without prior written consent. Contractors must verify all dimensions on site before commencing work or preparing shop drawings. If in doubt ASK.
 Where this drawing contains any Ordnance Survey mapping material, it has been reproduced under license number 100052278.
 Ordnance Survey © Crown copyright

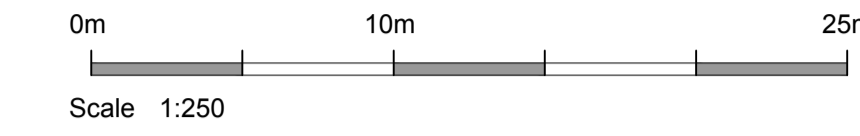

Schedule of Accommodation

All areas are approximate

Workshop	963 sq.m. (10,365 sq.ft.)
Parking	309 no. storage parking spaces 14 no. staff parking (incl. disabled) 1 no. internal cycle store
Red Line Site Area	0.96 ha. (2.38 acres)

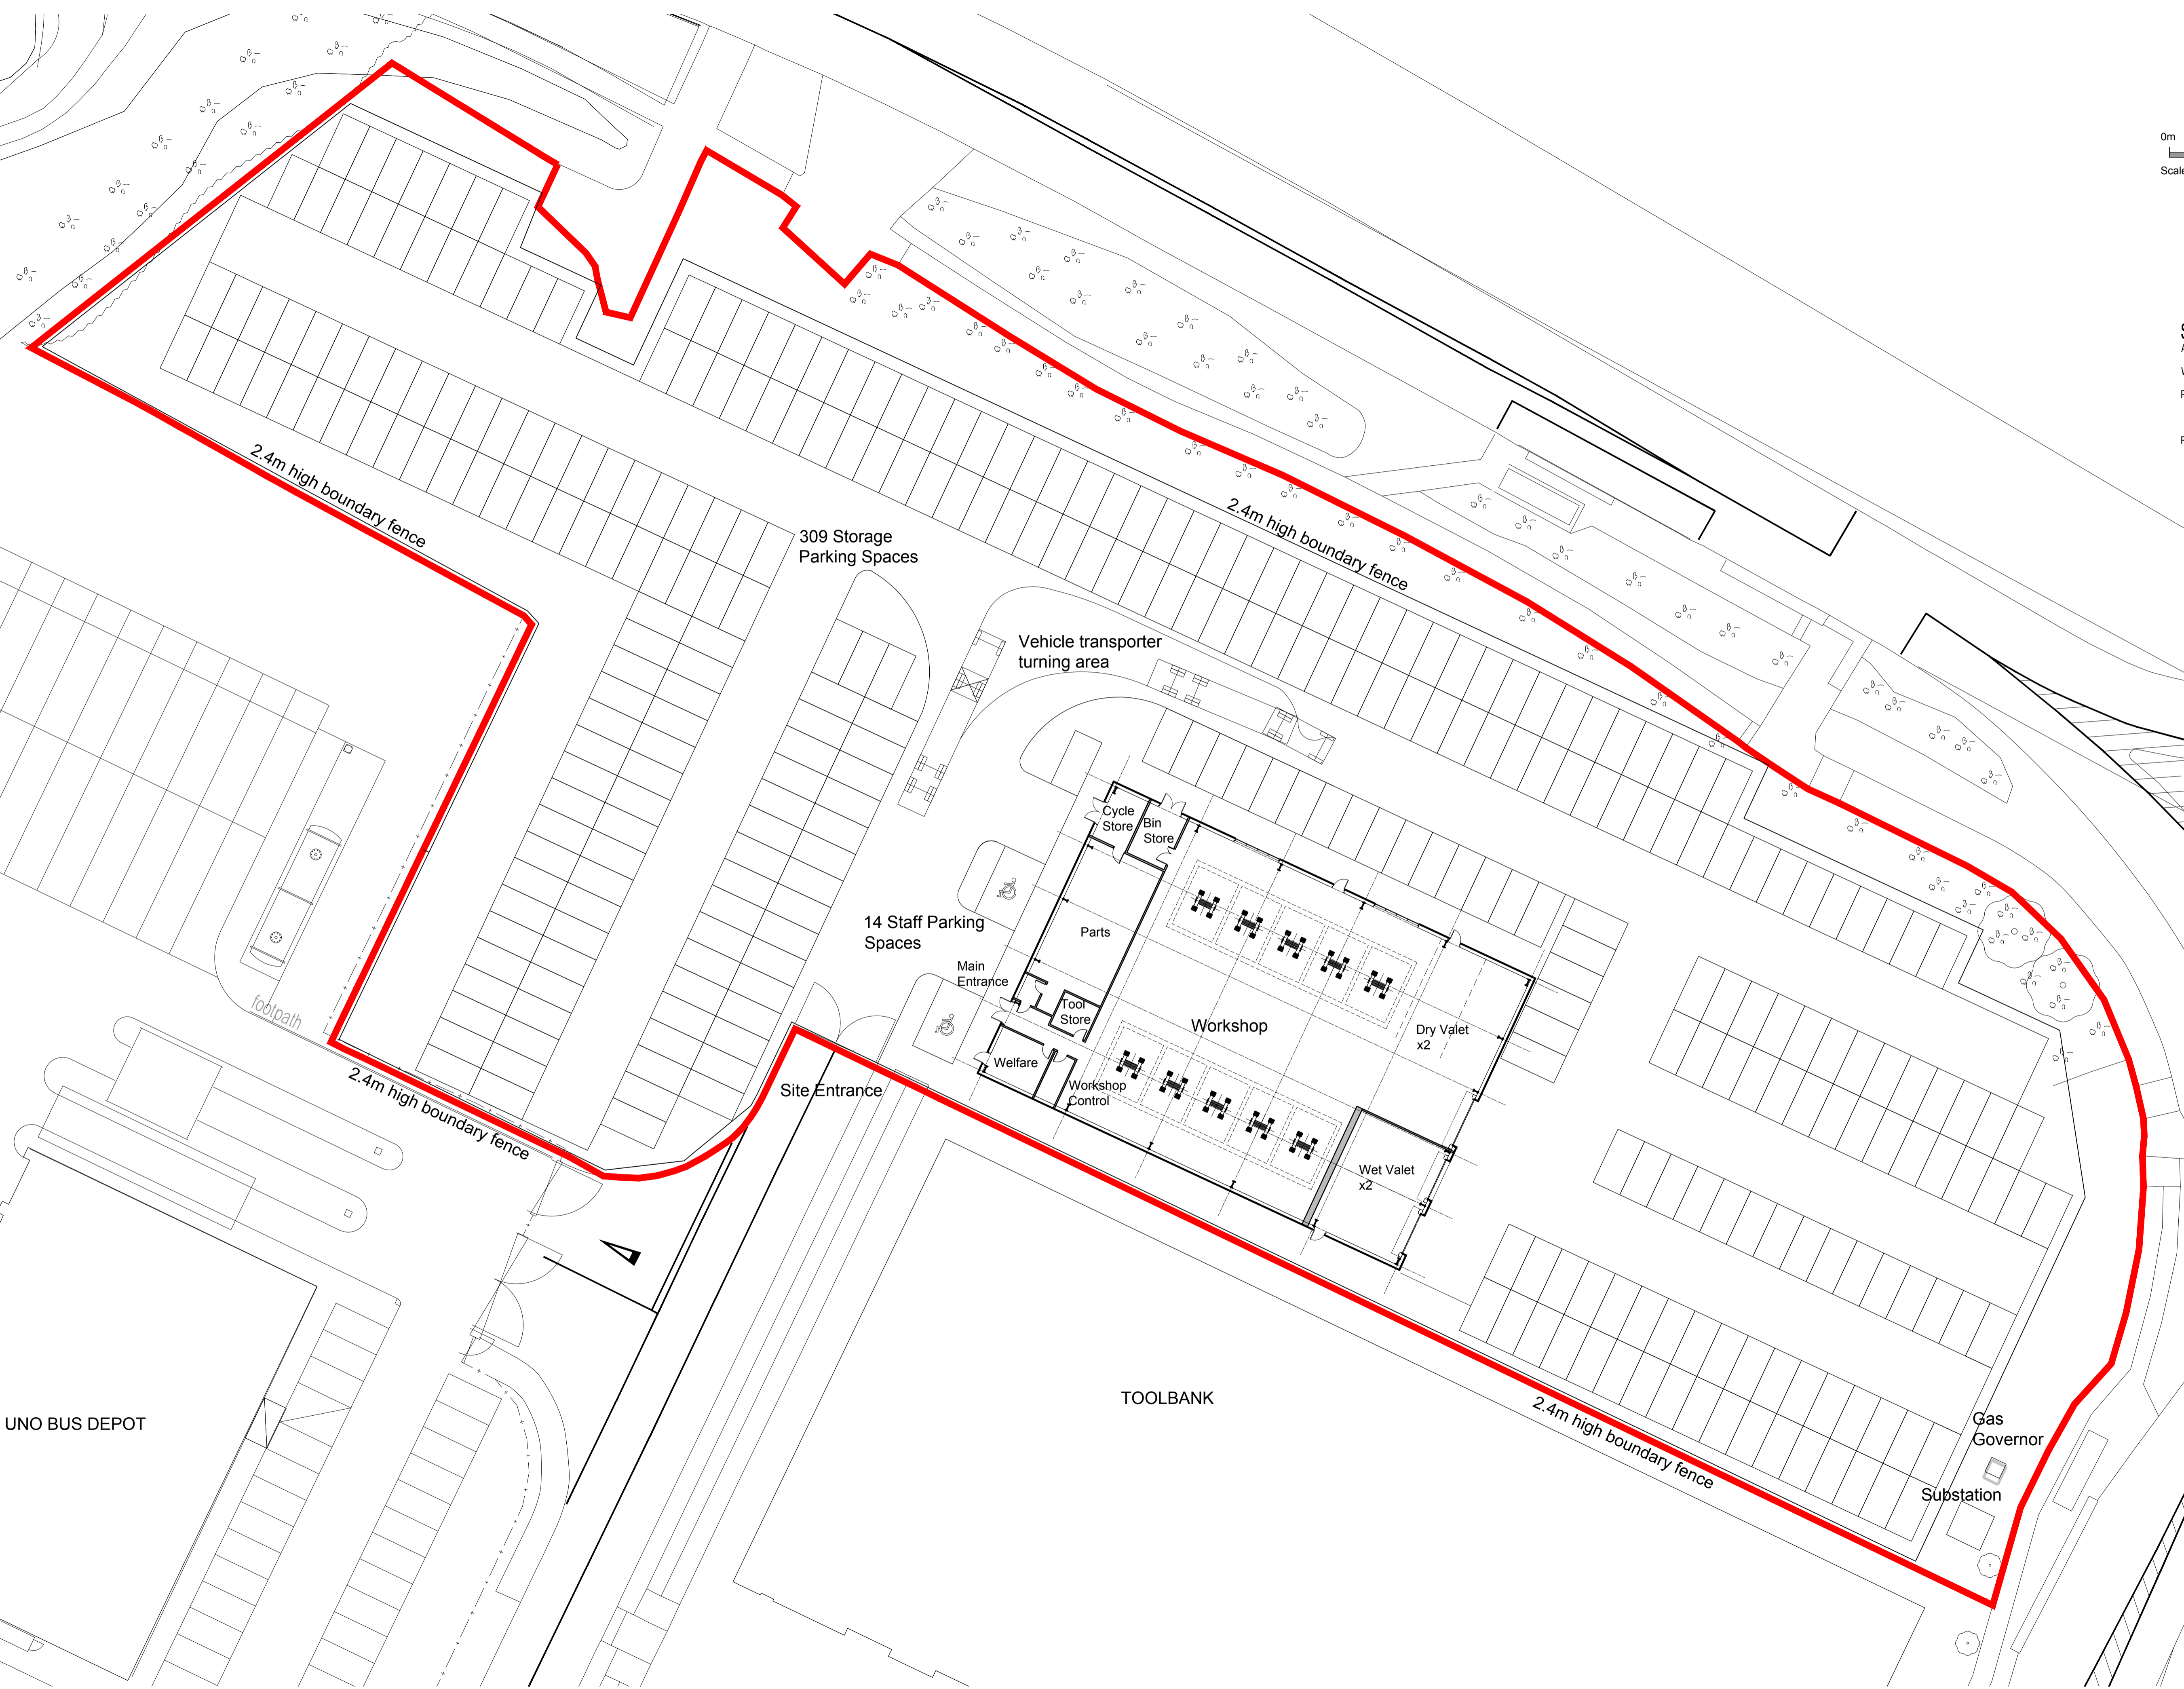

no.	date	revision	by



aja architects llp
 1170 Elliott Court
 Herald Avenue
 Coventry Business Park
 COVENTRY CV5 6UB
 E: aja@aja-architects.com
 W: www.aja-architects.com
 aja architects llp is a limited liability partnership registered in England No. OC326721
 client



project

PDI Facility at
 Hatfield Business Park

drawing

Site Plan

scale 1:250 @ A1 drawn JPG

checked JPG date 12/12/18

no

6434 - 008
 PLANNING