



REAR ELEVATION

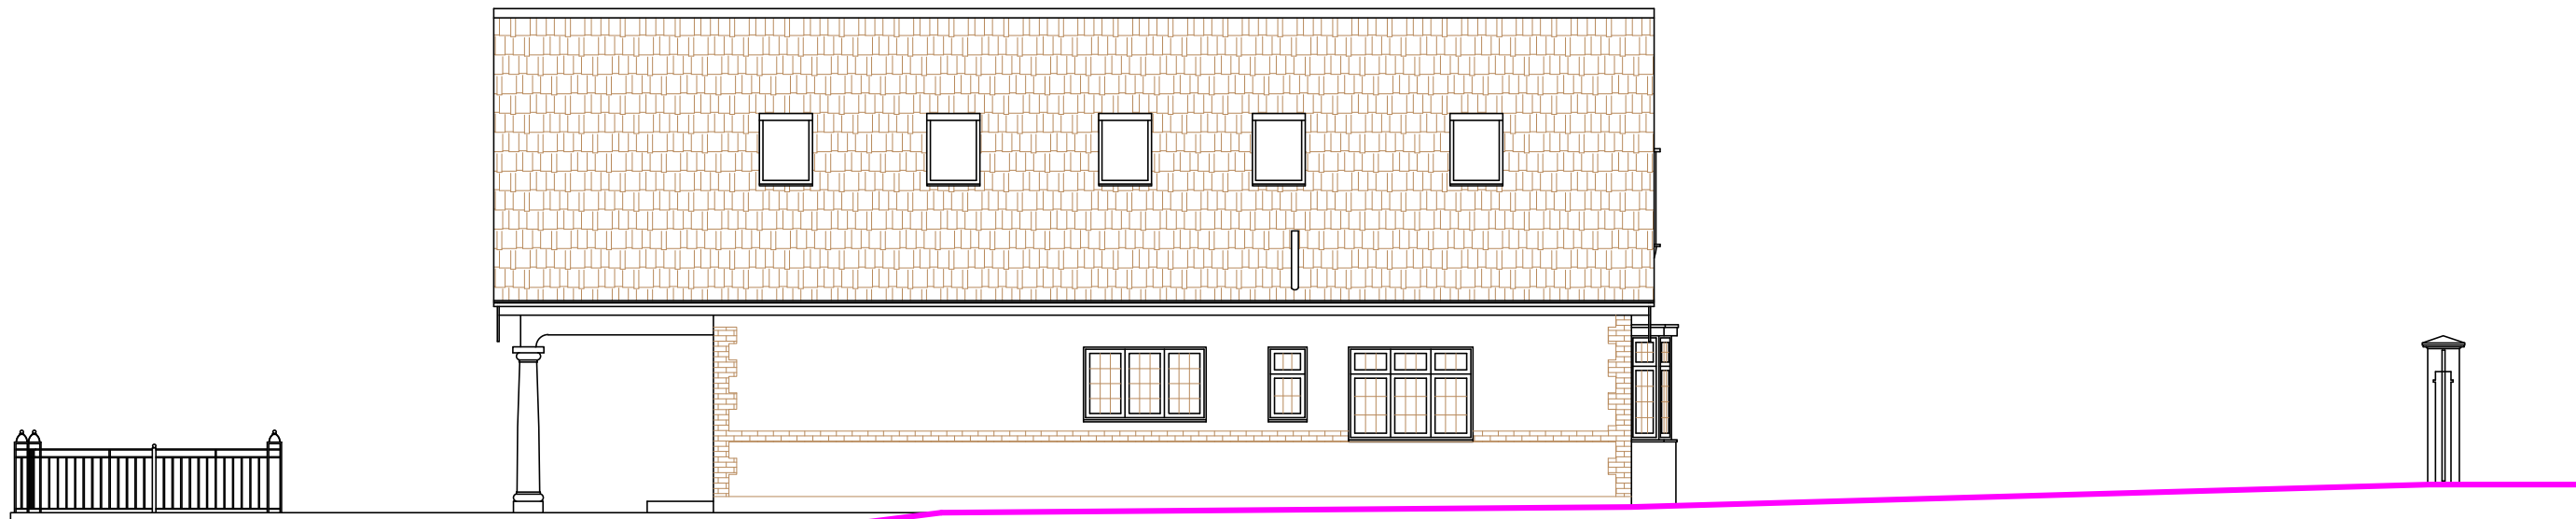

SIDE ELEVATION

CLIENT	PROJECT	DRAWING TITLE
Mr H.Ulus	Double Storey Side Extension	Elevations -as existing-
PROJECT ADDRESS	SCALE	1/100@A3
65 Ridgeway, Northaw	DRAWN BY	O.O
Potters Bar EN6 4BD	DRAWING NO.	RN092022-05

 

DATE September 2022