



- PROPOSED WALLS
- EXISTING WALLS
- - - WALLS TO BE REMOVED
- - - NEW BEAM

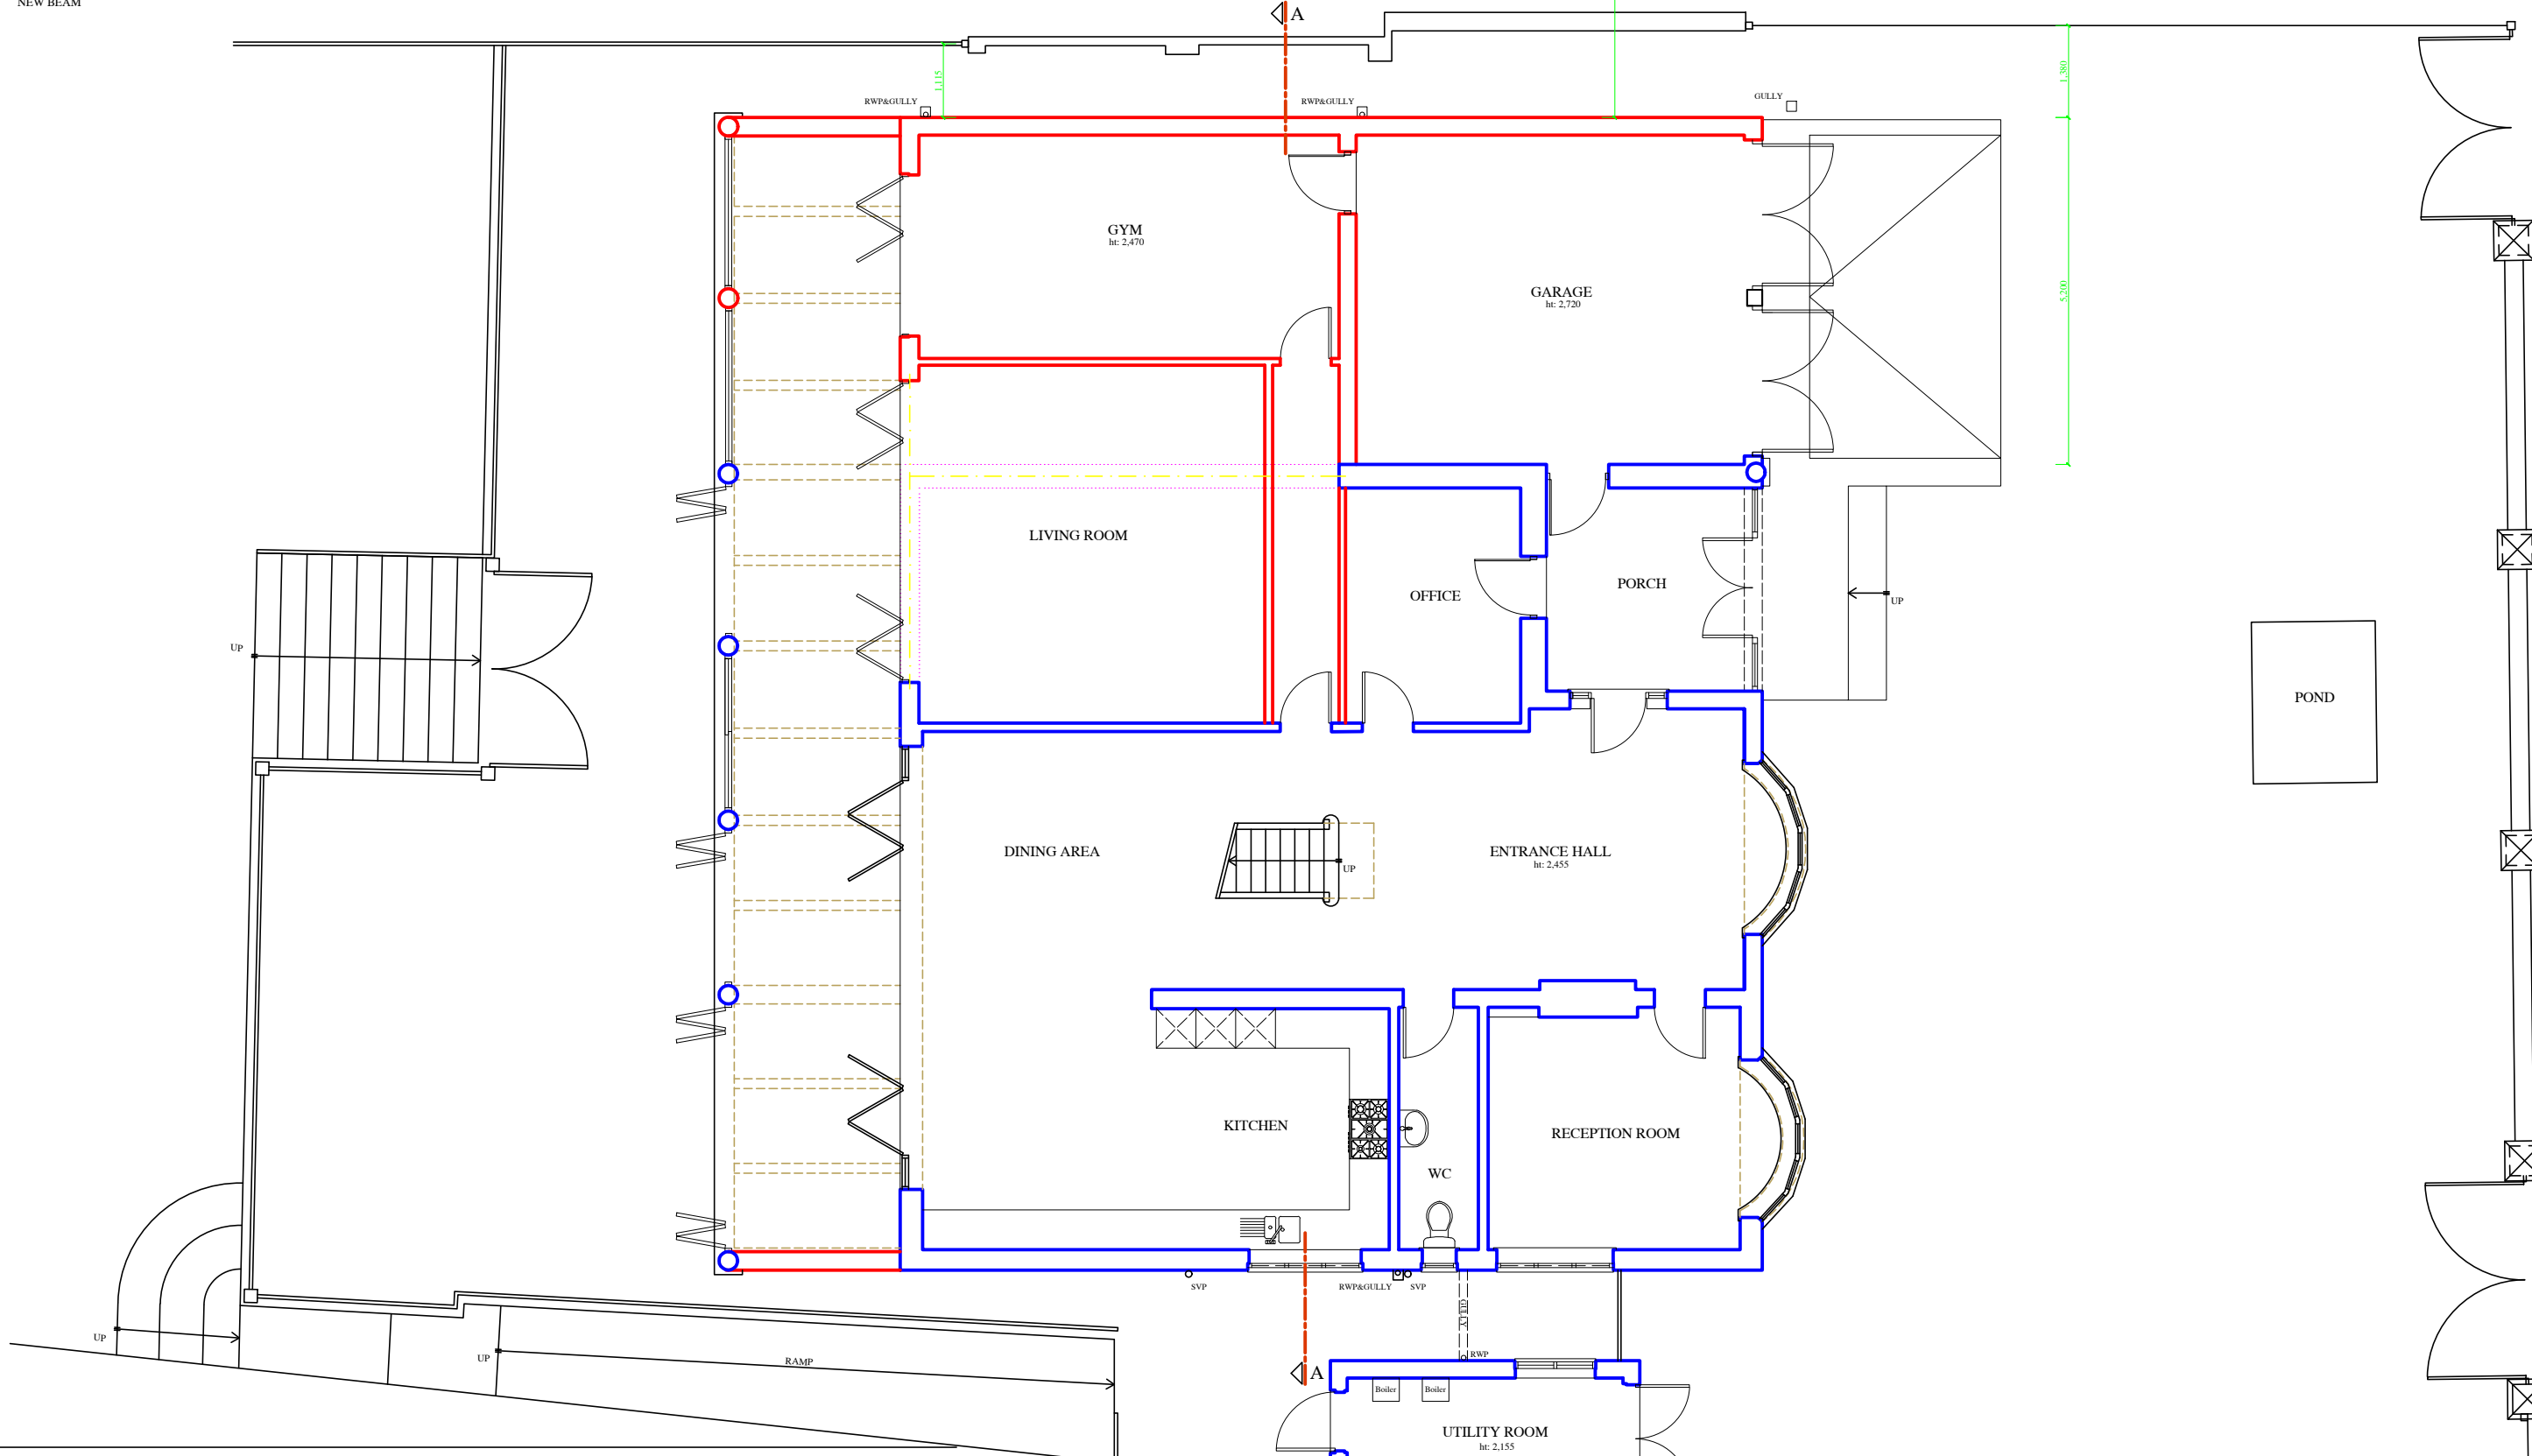

<p>CLIENT</p> <p>Mr H.Ulus</p>	<p>PROJECT</p> <p>Double Storey Side Extension</p> <hr/> <p>PROJECT ADDRESS</p> <p>65 Ridgeway, Northaw Potters Bar EN6 4BD</p>	<p>DRAWING TITLE</p> <p>Ground Floor Plan -as proposed-</p> <hr/> <p>SCALE 1/100@A3</p> <p>DRAWN BY O.O</p> <p>DRAWING NO. RN092022-06</p>
---------------------------------------	---	---

 

DATE **September 2022**

GROUND FLOOR PLAN