


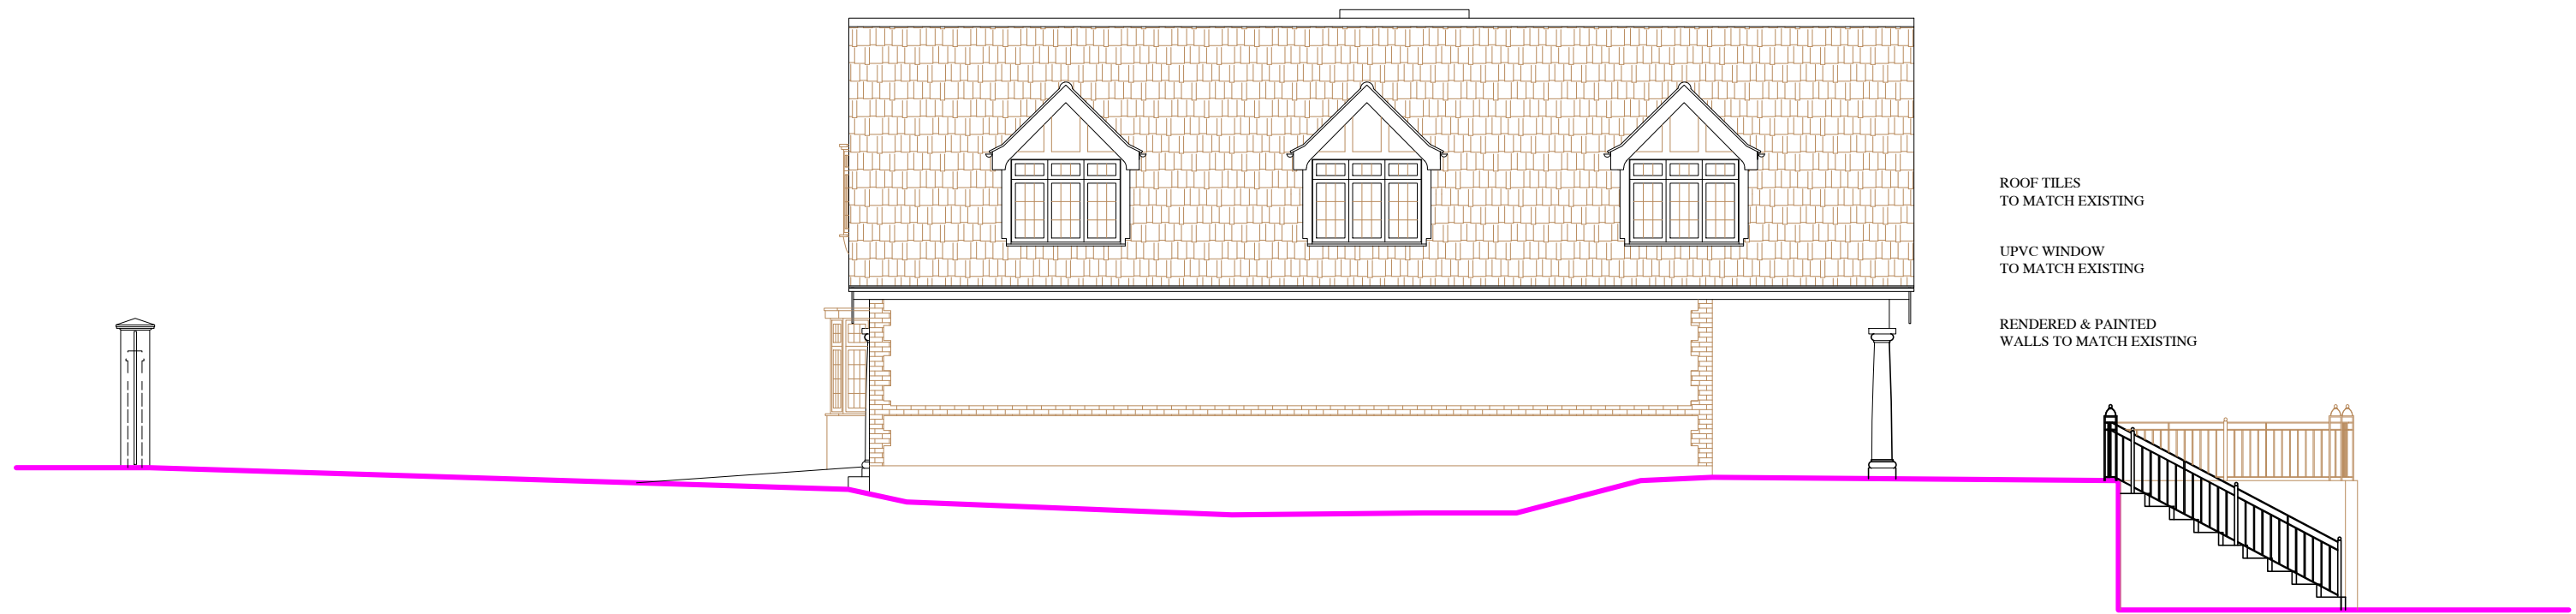


FRONT ELEVATION



SIDE ELEVATION

CLIENT	PROJECT	DRAWING TITLE
Mr H.Ulus	Double Storey Side Extension	Elevations -as proposed-
PROJECT ADDRESS	SCALE	1/100@A3
65 Ridgeway, Northaw Potters Bar EN6 4BD	DRAWN BY	O.O
	DRAWING NO.	RN092022-09

 

DATE September 2022